



FRONT ELEVATION
SCALE: 1/8" = 1'-0"

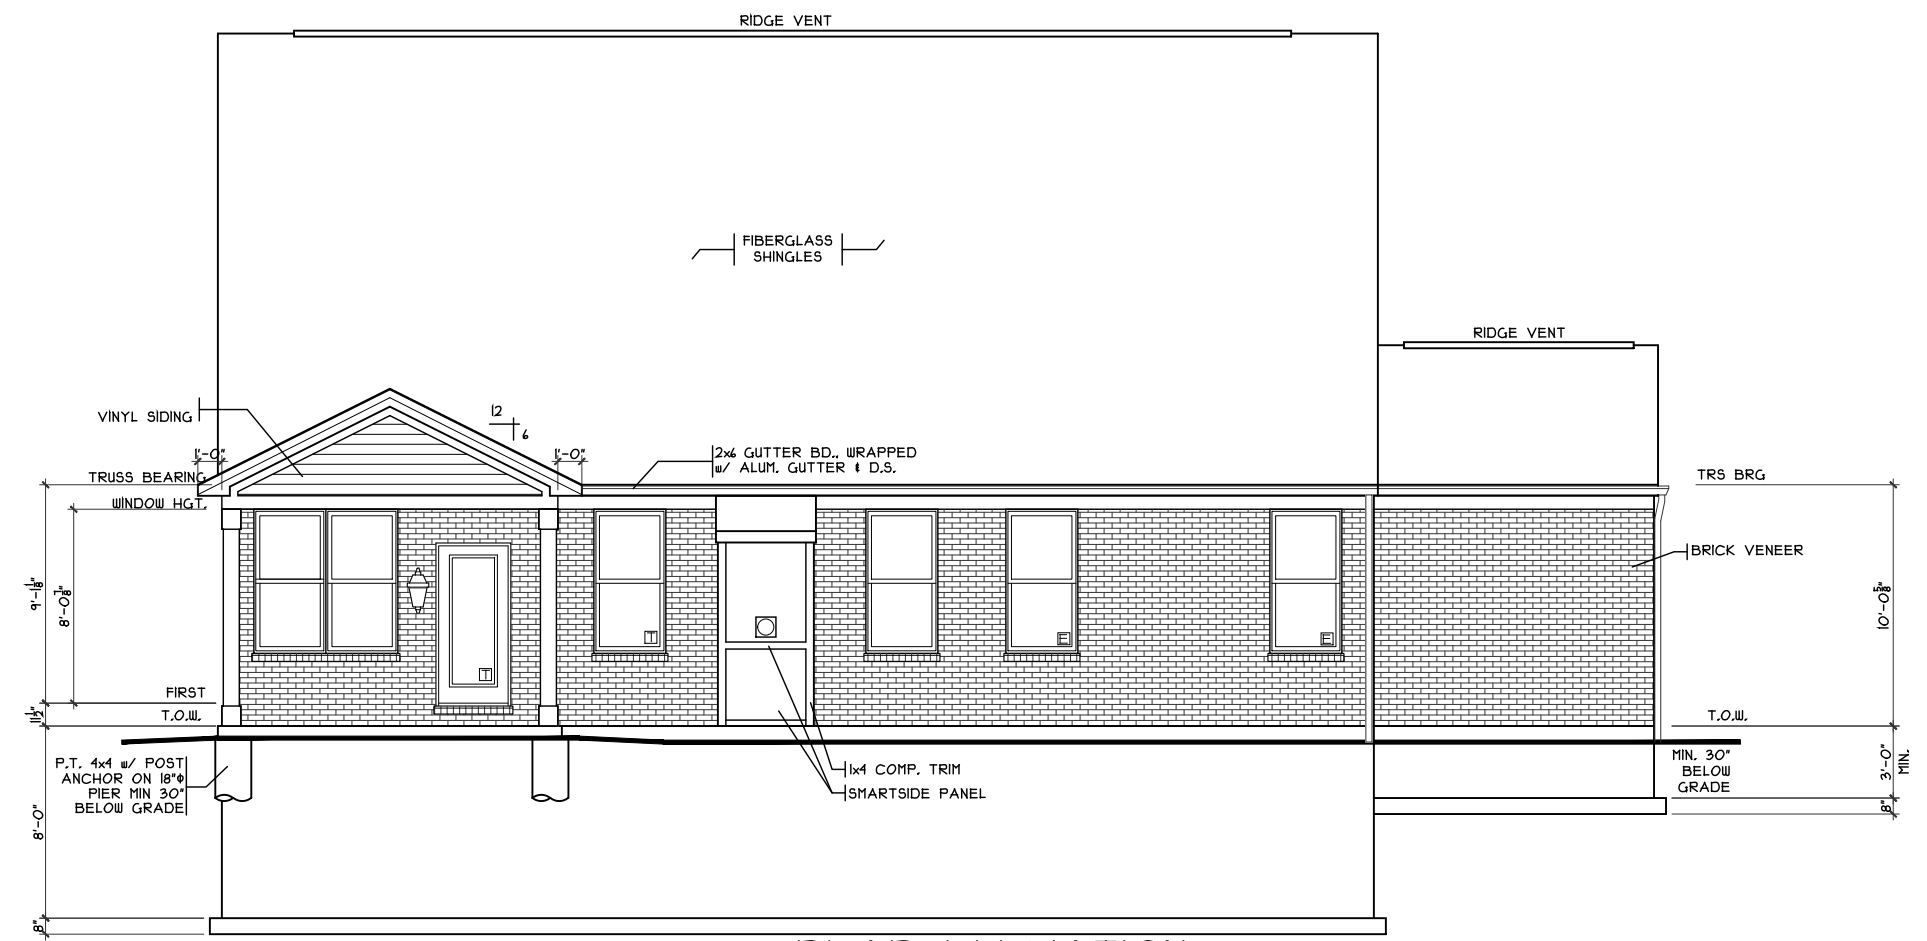

REAR ELEVATION
SCALE: 1/8" = 1'-0"

SHEET INDEX	
SHT#	DESCRIPTION
A1	Craftsman Front & Rear Elevations
A1a	Craftsman Side Elevations
A2	Foundation Plan
A3	First Floor Plan
A4	Second Floor Plan
A5	Typical Wall Section / Stair Section
A6	Building Sections
A7	Portal Framing Detail
A8	Alum. Wrap Framing Details
G1	General Notes
E1	1st Floor Electric Plan
E2	2nd Floor Electric Plan
S1	1st Floor Joist Layout
S2	2nd Floor Joist Layout / Roof Plan

2S282IB4 PLAN INFO	
4	BDRMS
2.5	BATHS
3	CAR GARAGE
1	1ST FLR. CLG.
SQUARE FOOTAGE	
TOTAL	2821
MAIN	1801
UPPER	1014
LOWER(FINISH)	N/A
LOWER(SLAB)	1480
GAR. (SLAB)	661

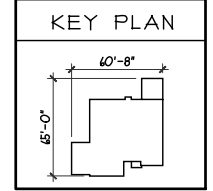

OPTIONS

Issue Dates

Review #1	
-----------	--

Proposed Residence:
Market Home
5954 Tilbury Trail
Carriage Crossing Lot #22

CC-22


Elevations

Plan : Ravello
Date : 5.24.2018
Drawn: CKB
Scale : As Noted
Revised: 6.4.2018
Sheet : 1 of 24


CRISTO HOMES
7994-A Tylers Place Blvd.
West Chester, OH 45069
513.755.0570 www.cristohomes.com

Liberty Twp.
Butler County


A1

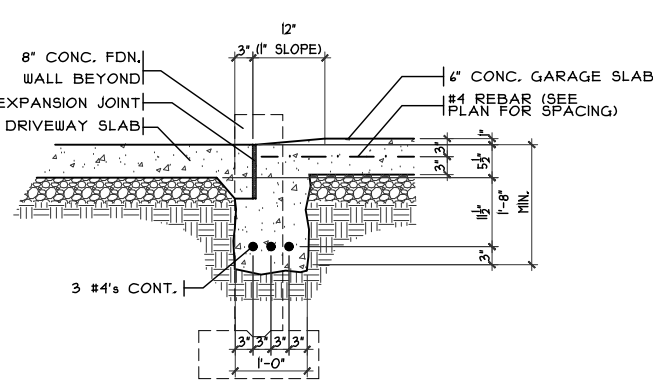


SECTION
GARAGE DOOR GRADE BM
 SCALE: 3/8" = 1'-0"

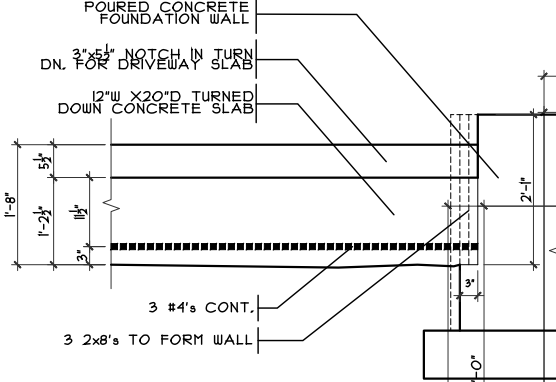


ELEVATION

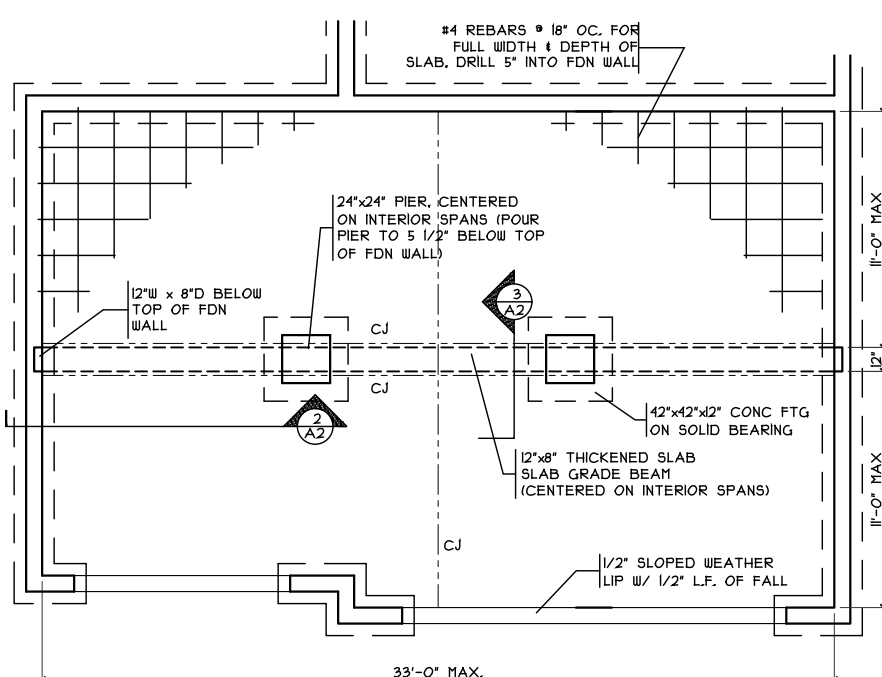


GRADE BM DETAIL
 SCALE: 1/8" = 1'-0"

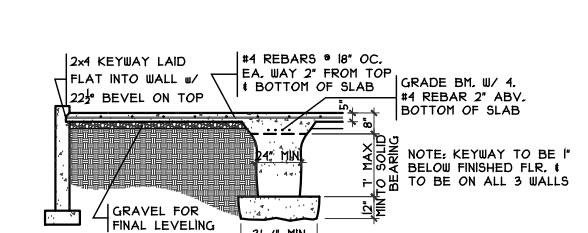


GRADE BM SECTION
 SCALE: 1/8" = 1'-0"

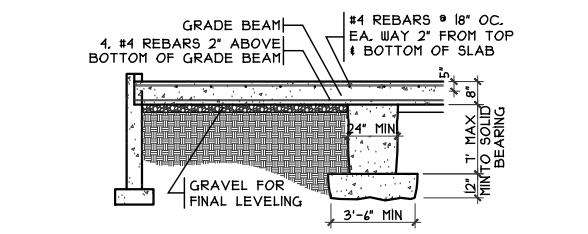


GRADE BM SECTION
 SCALE: 1/8" = 1'-0"

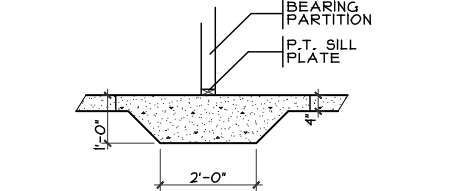

THICKENED SLAB
 SCALE: 1/4" = 1'-0"

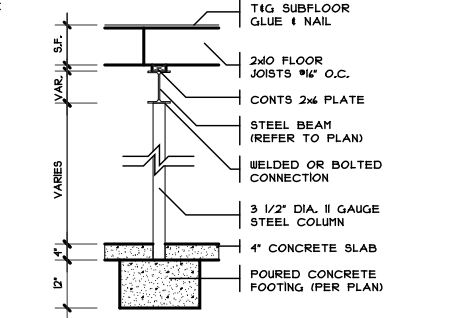

COLUMN DETAIL
 SCALE: 1/4" = 1'-0"

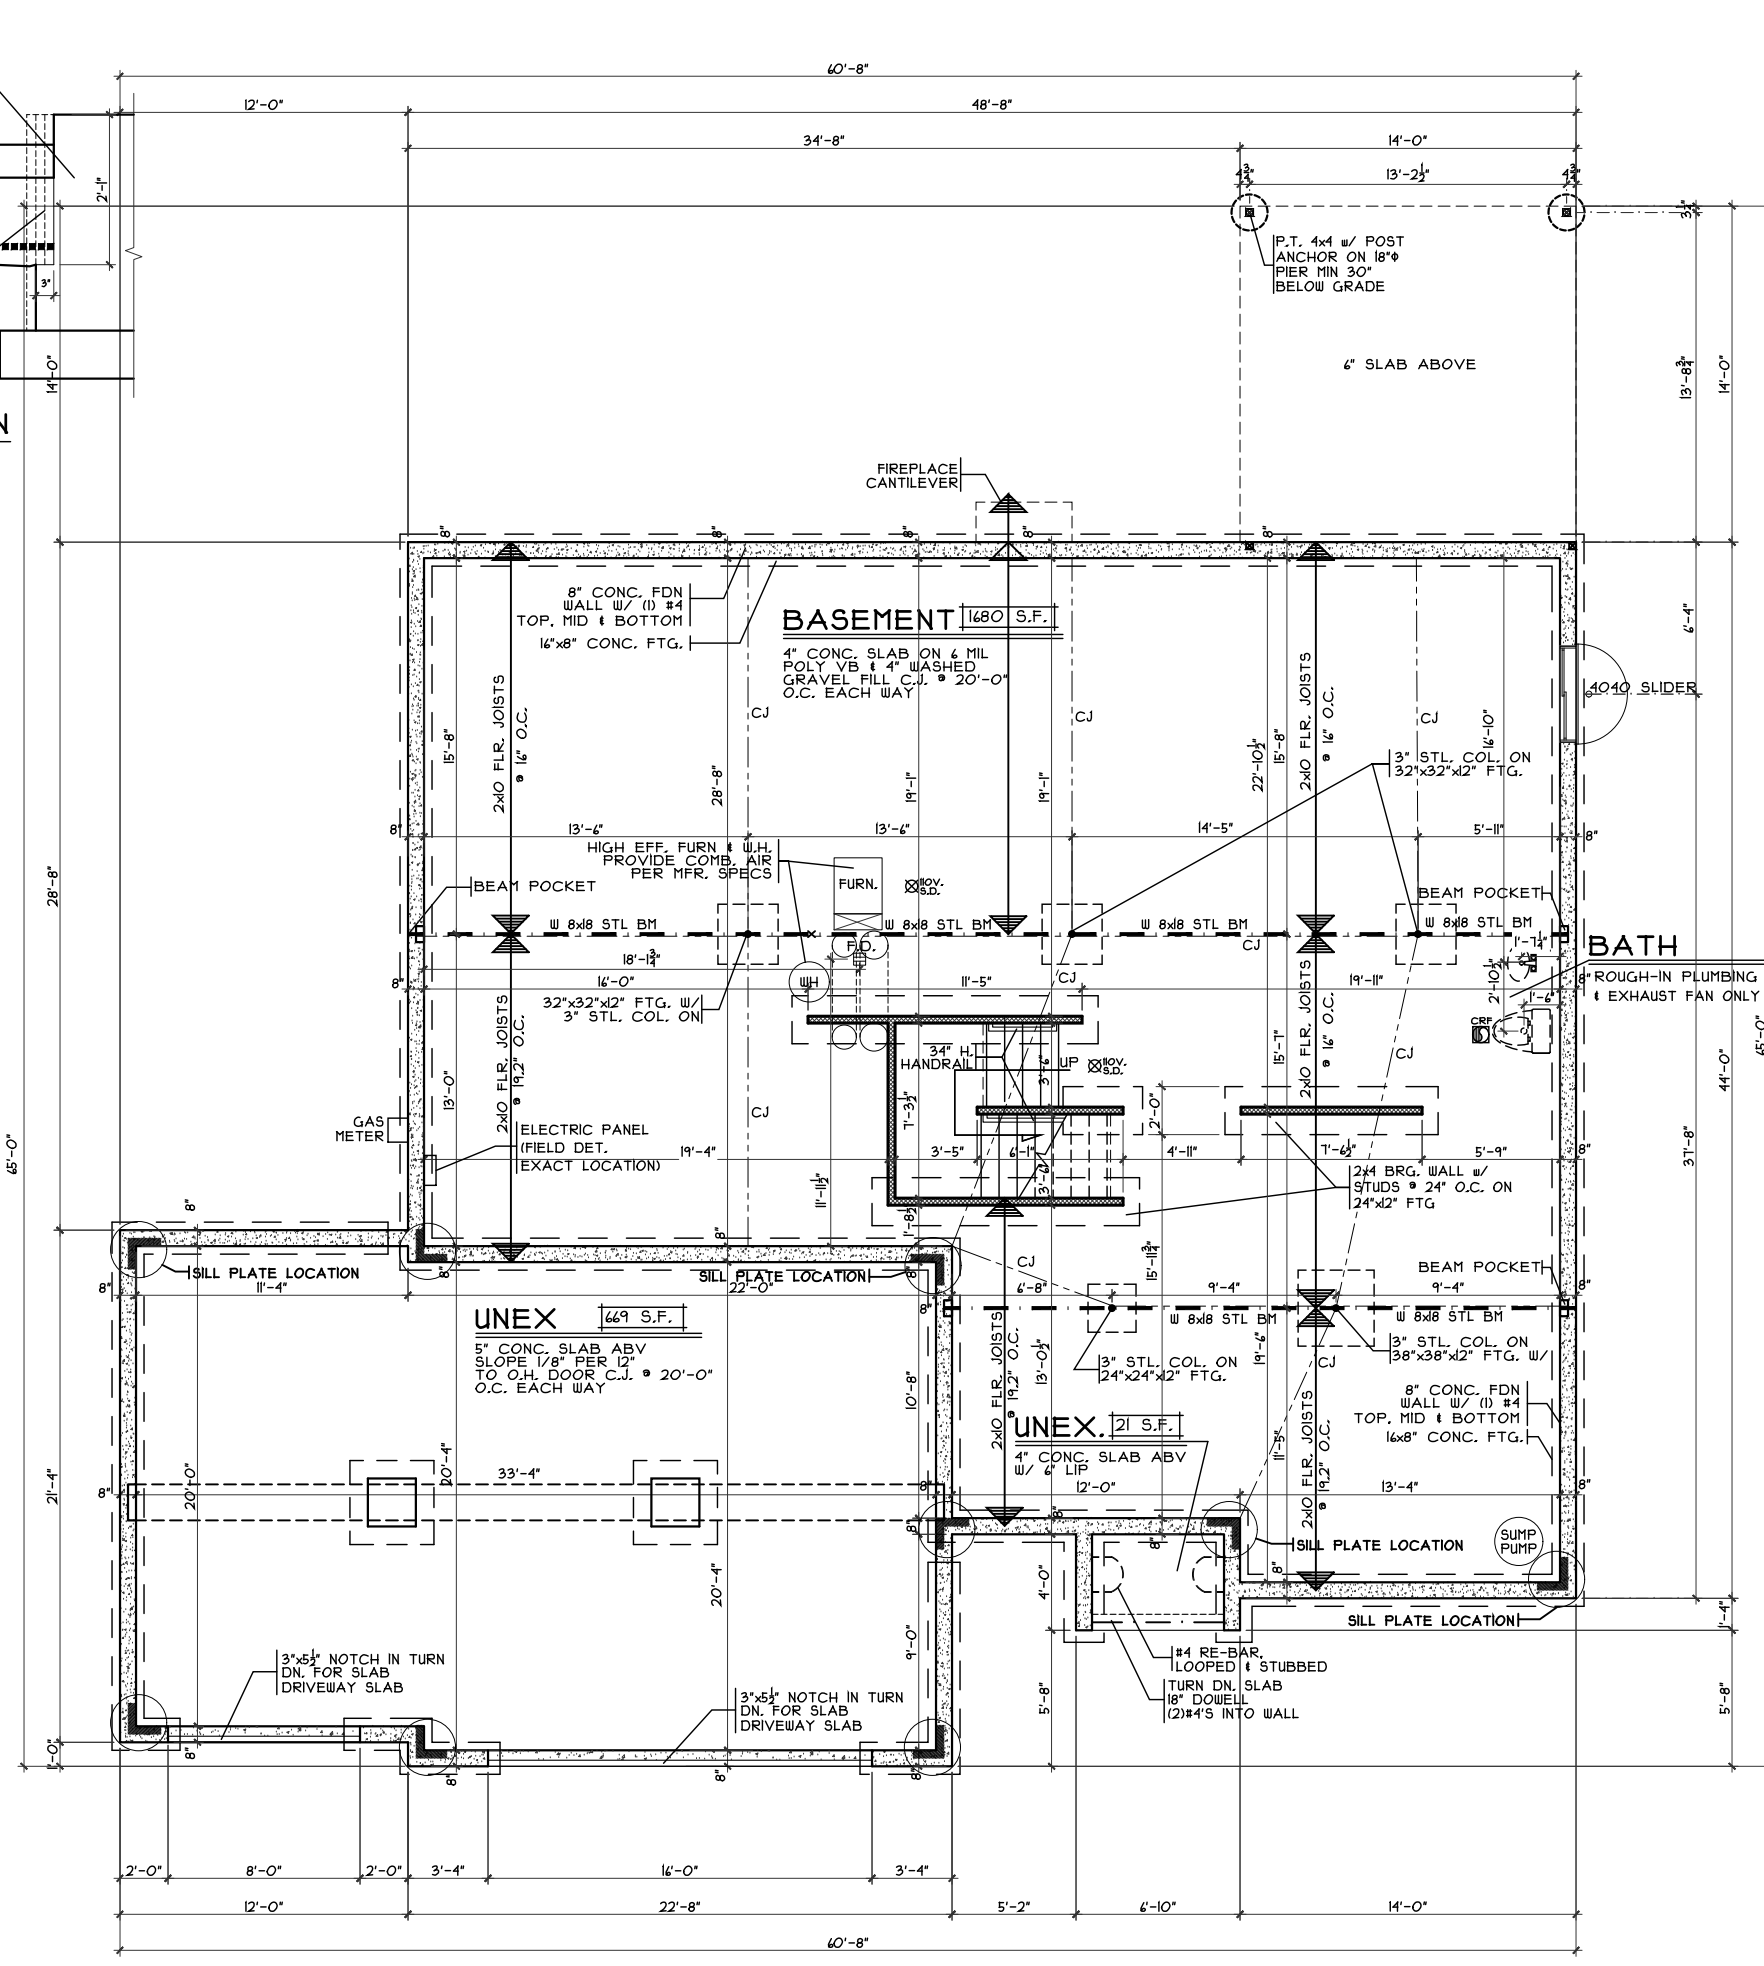

FOUNDATION PLAN
 SCALE: 1/8" = 1'-0"

Foundation Plan - Traditional
 Plan : Ravello
 Date : 5.24.2018
 Drawn: CKB
 Scale : As Noted
 Revised: 6.4.2018
 Sheet : 10 of 24


Proposed Residence:
 Market Home
 5954 Tilbury Trail
 Carriage Crossing Lot #22

CC-22
 Ravello - Craftsman - Vinyl
 Cristo Homes reserves all property rights in these plans. These plans are not to be reproduced, changed, or copied in any manner. They are not to be given to a third party, either in full or in part, without first receiving written permission from Cristo Homes. In the event these plans are used by a third party, Cristo Homes shall be held harmless.

Liberty Twp.
 Butler County

CRISTO HOMES
 7994-A Tylers Place Blvd.
 West Chester, OH 45399
 513.755.0570 www.cristohomes.com

A2

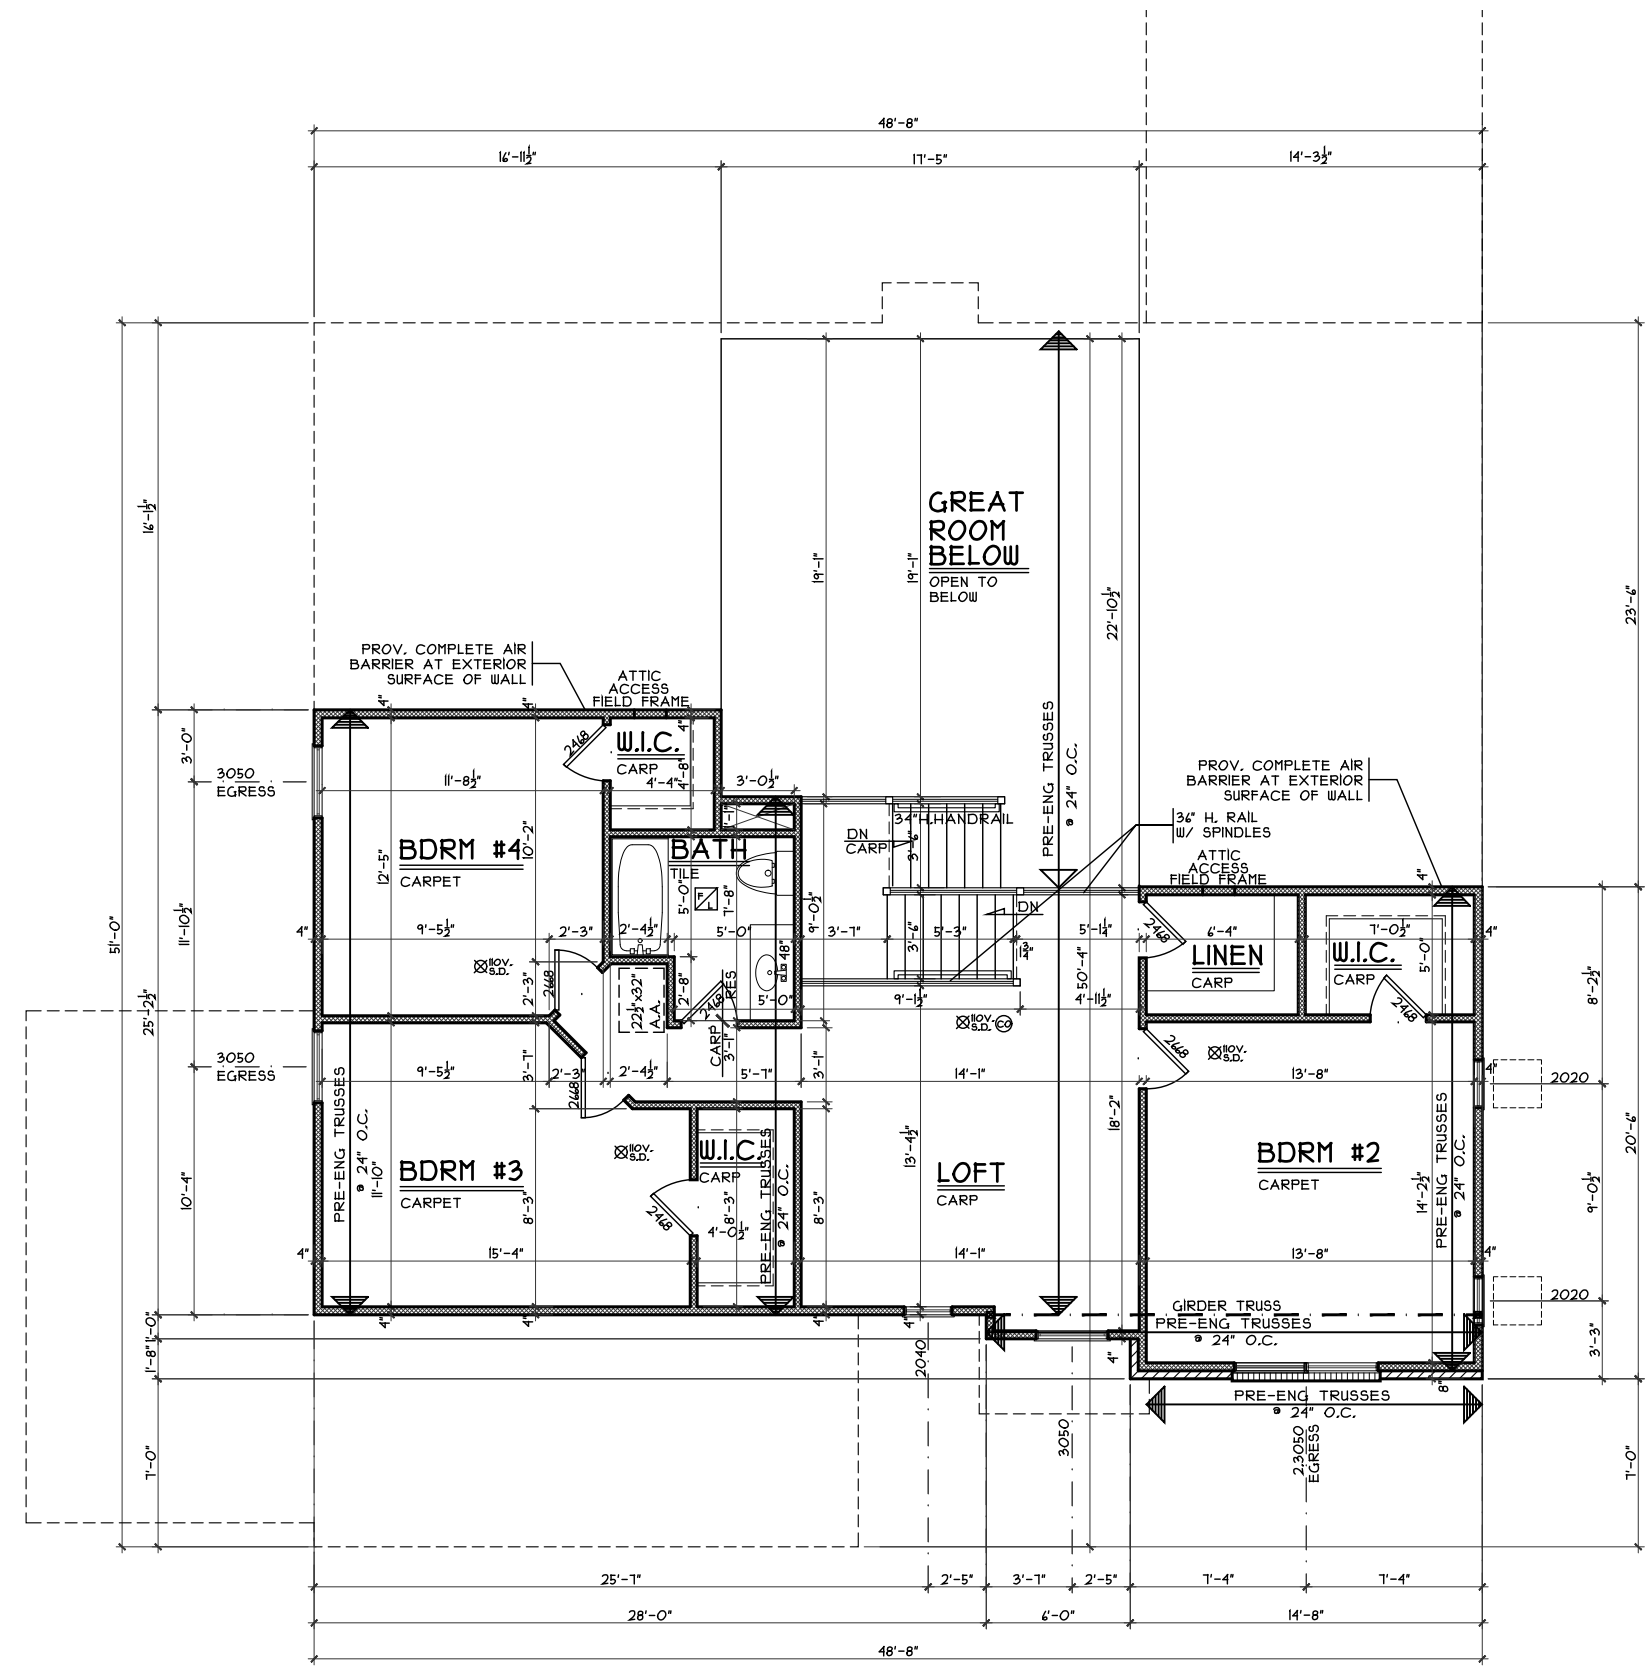

SECOND FLOOR PLAN
SCALE: 1/8" = 1'-0" 1014 S.F.

Second Floor Plan - Traditional



7994-A Tylers Place Blvd.
West Chester, OH 45069
513.755.0570 www.cristohomes.com

CC-22

Proposed Residence:

Market Home
5954 Tilbury Trail
Carriage Crossing Lot #22

Ravello - Craftsman - Vinyl

Issue Dates

Review #1	Issue Dates

Cristo Homes reserves all property rights in these plans. These plans are not to be reproduced, changed, or copied in any manner. They are not to be given to a third party, either in full or in part, without first receiving written permission from Cristo Homes. In the event these plans are used by a third party, Cristo Homes shall be held harmless.

Liberty Twp.

Butler County

Plan : Ravello

Date : 5.24.2018

Drawn: CKB

Scale : As Noted

Revised: 6.4.2018

Sheet : 14 of 24

A4