



THICKENED SLAB DTL.

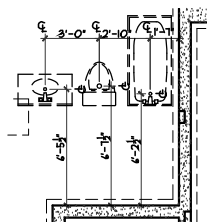

DIMS TO FDN PLUMB.


1 THICKENED SLAB DETAIL

SCALE: 1/4" = 1'-0"

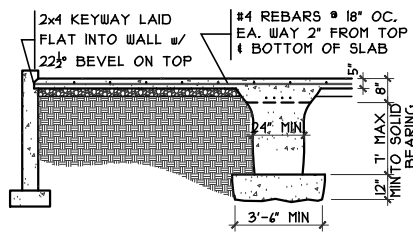


2 GRADE BM SECTION

SCALE: 1/8" = 1'-0"

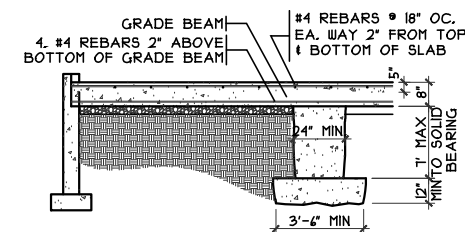


3 GRADE BM SECTION

SCALE: 1/8" = 1'-0"

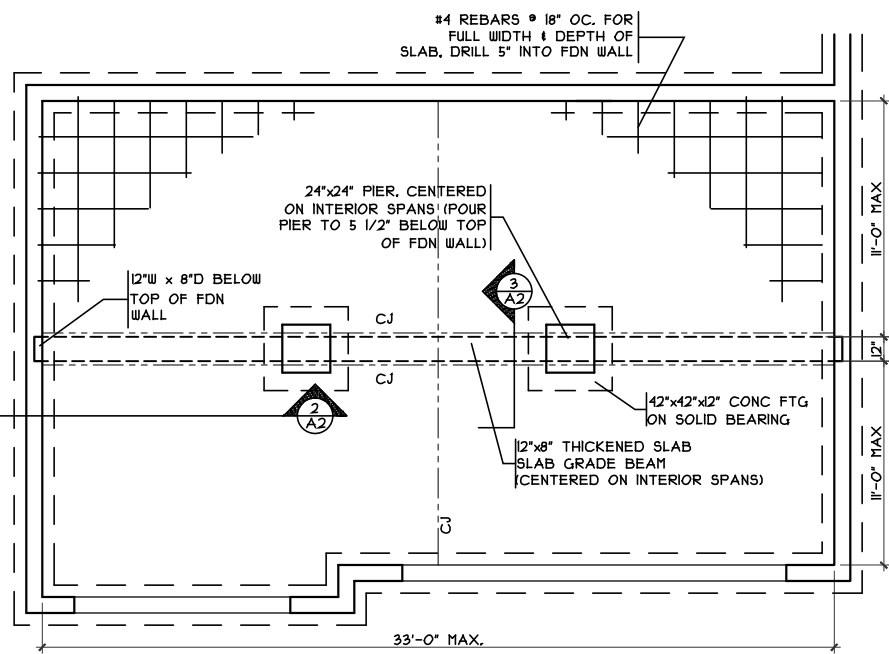


GRADE BM DETAIL

SCALE: 1/8" = 1'-0"

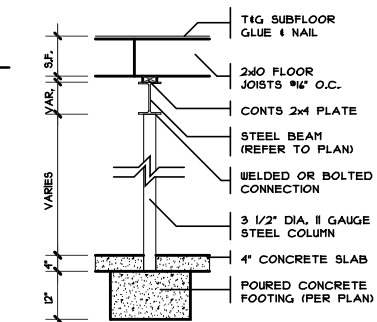

COLUMN DETAIL

SCALE: 1/4" = 1'-0"

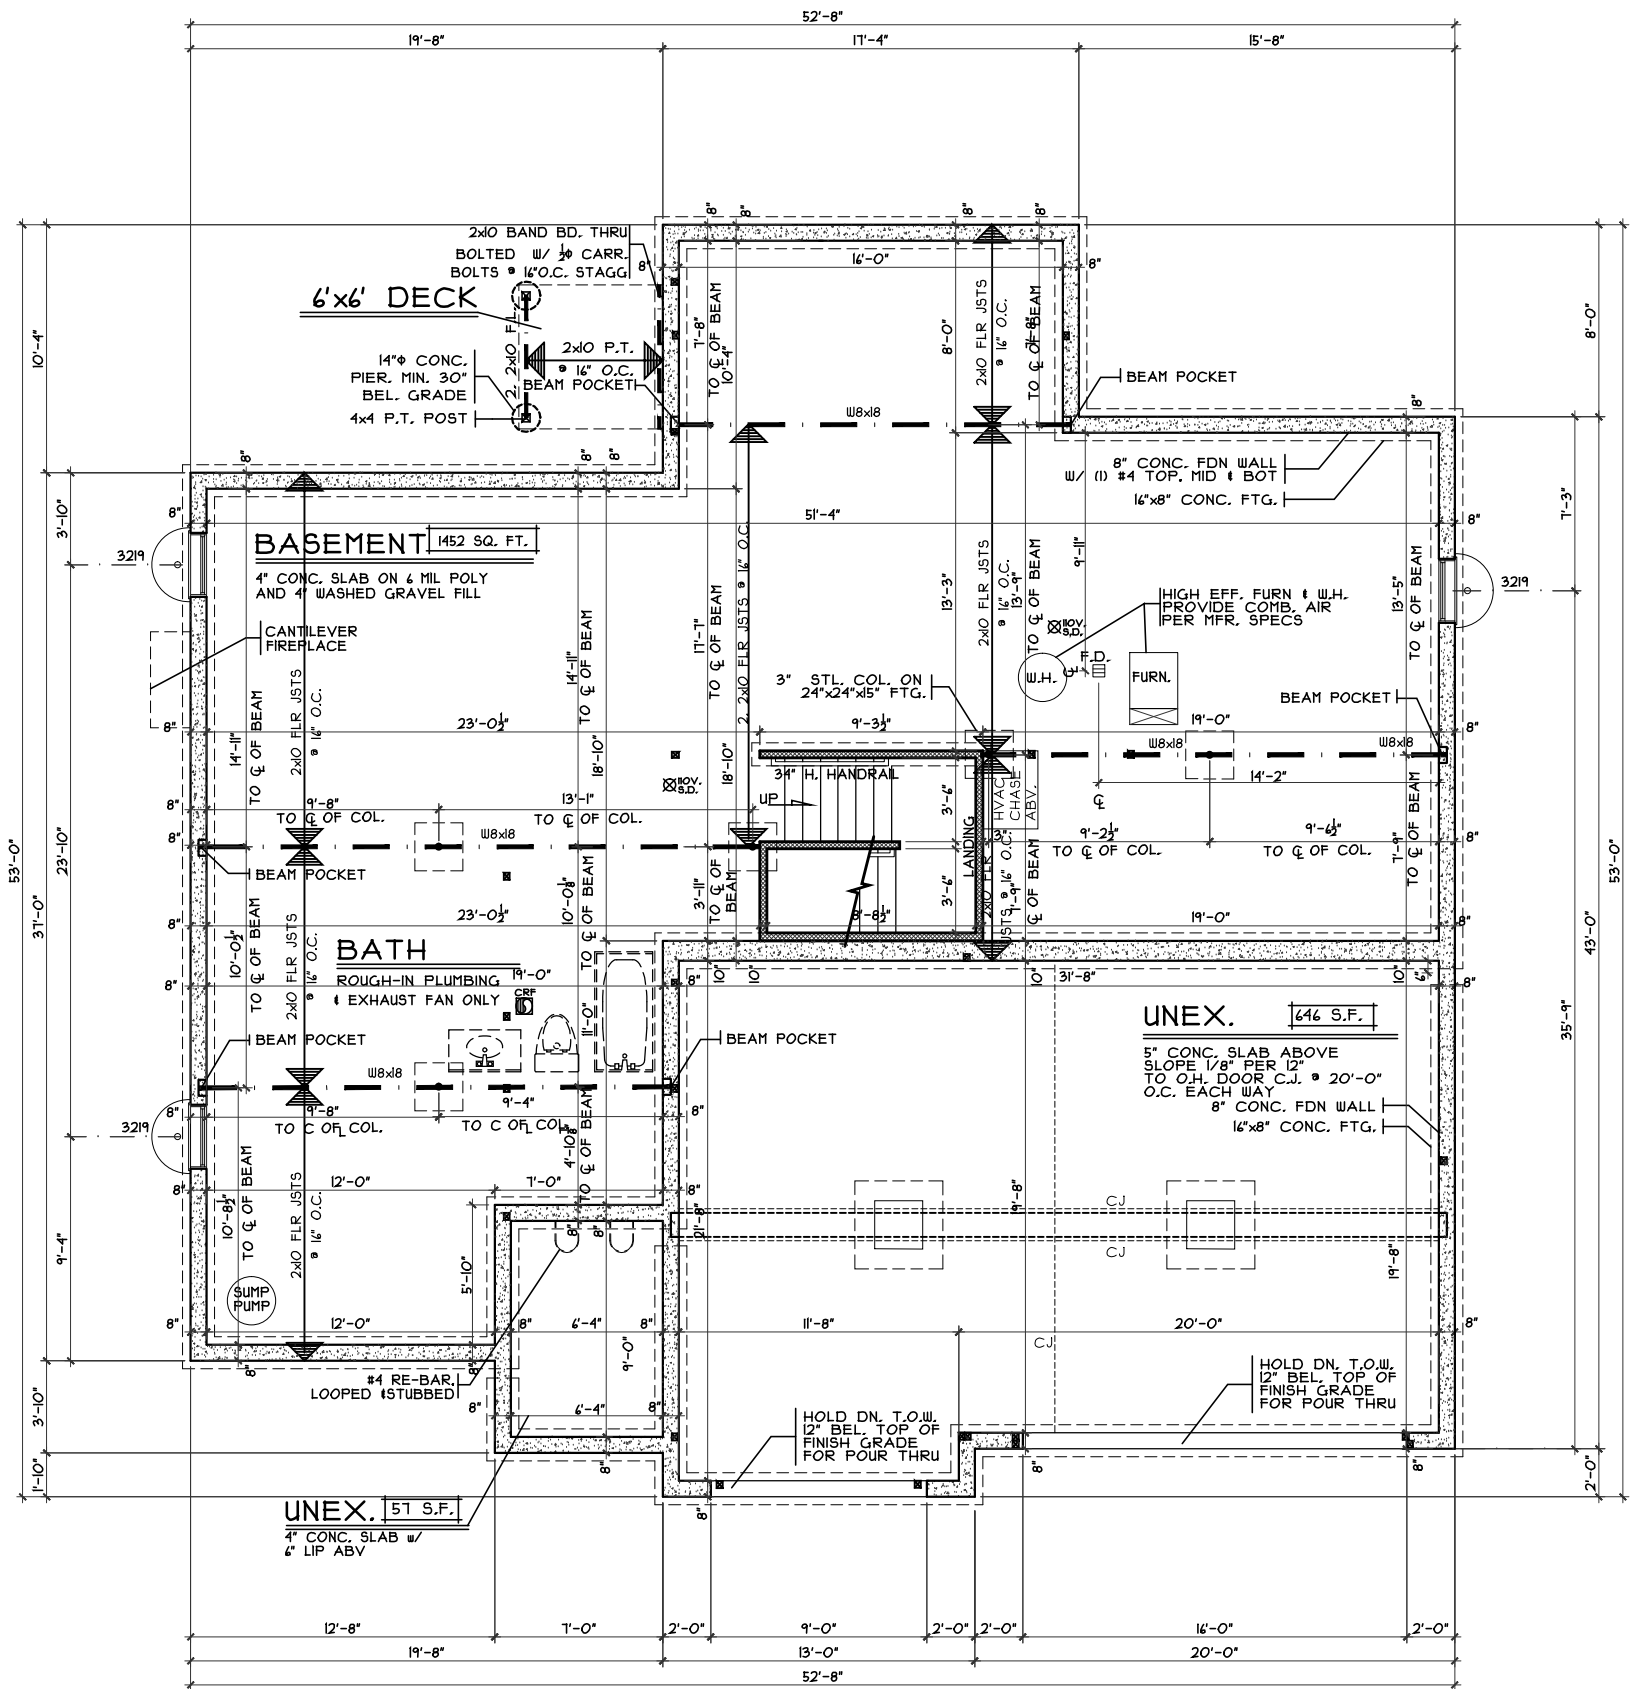

FOUNDATION PLAN

SCALE: 1/8" = 1'-0"

OPTIONS

Foundation Plan - European

Proposed Residence: Market Home

5905 Tilbury Trail

Carriage Crossing Lot #4

Liberty Twp. Butler County

Sorrento - European - Vinyl

Cristo Homes reserves all property rights in these plans. These plans are not to be reproduced, changed, or copied in any manner. They are not to be given to a third party, either in full or in part, without first receiving written permission from Cristo Homes. In the event these plans are used by a third party, Cristo Homes shall be held harmless.

Issue Dates

Review: 3/30/16

Review: 4/11/16

Review: 5/27/16



Foundation Plan - European

Plan : SORRENTO

Date : 3/25/16


Drawn: CKB

Scale : As Noted


Revised: 5/27/16

Sheet : 3 of 13


A2

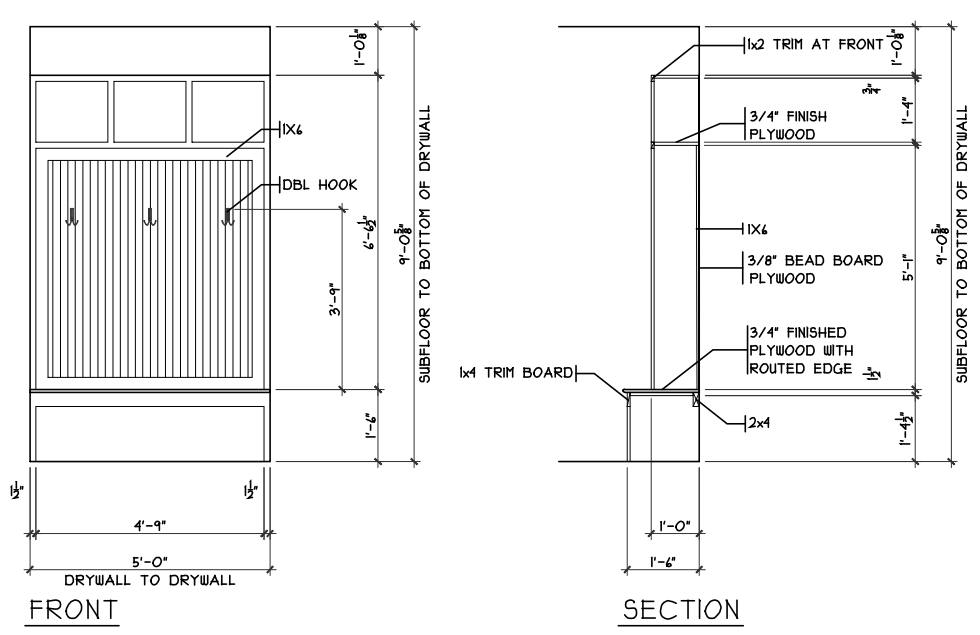

MUDRM CUBBIES DETAIL
SCALE: 1/8" = 1'-0"

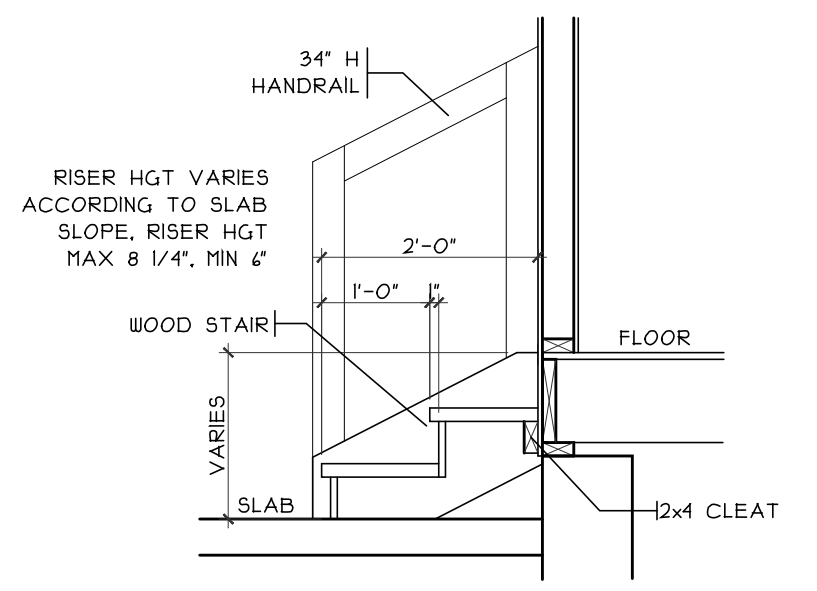

GARAGE HANDRAIL DETAIL
SCALE: 3/8" = 1'-0"

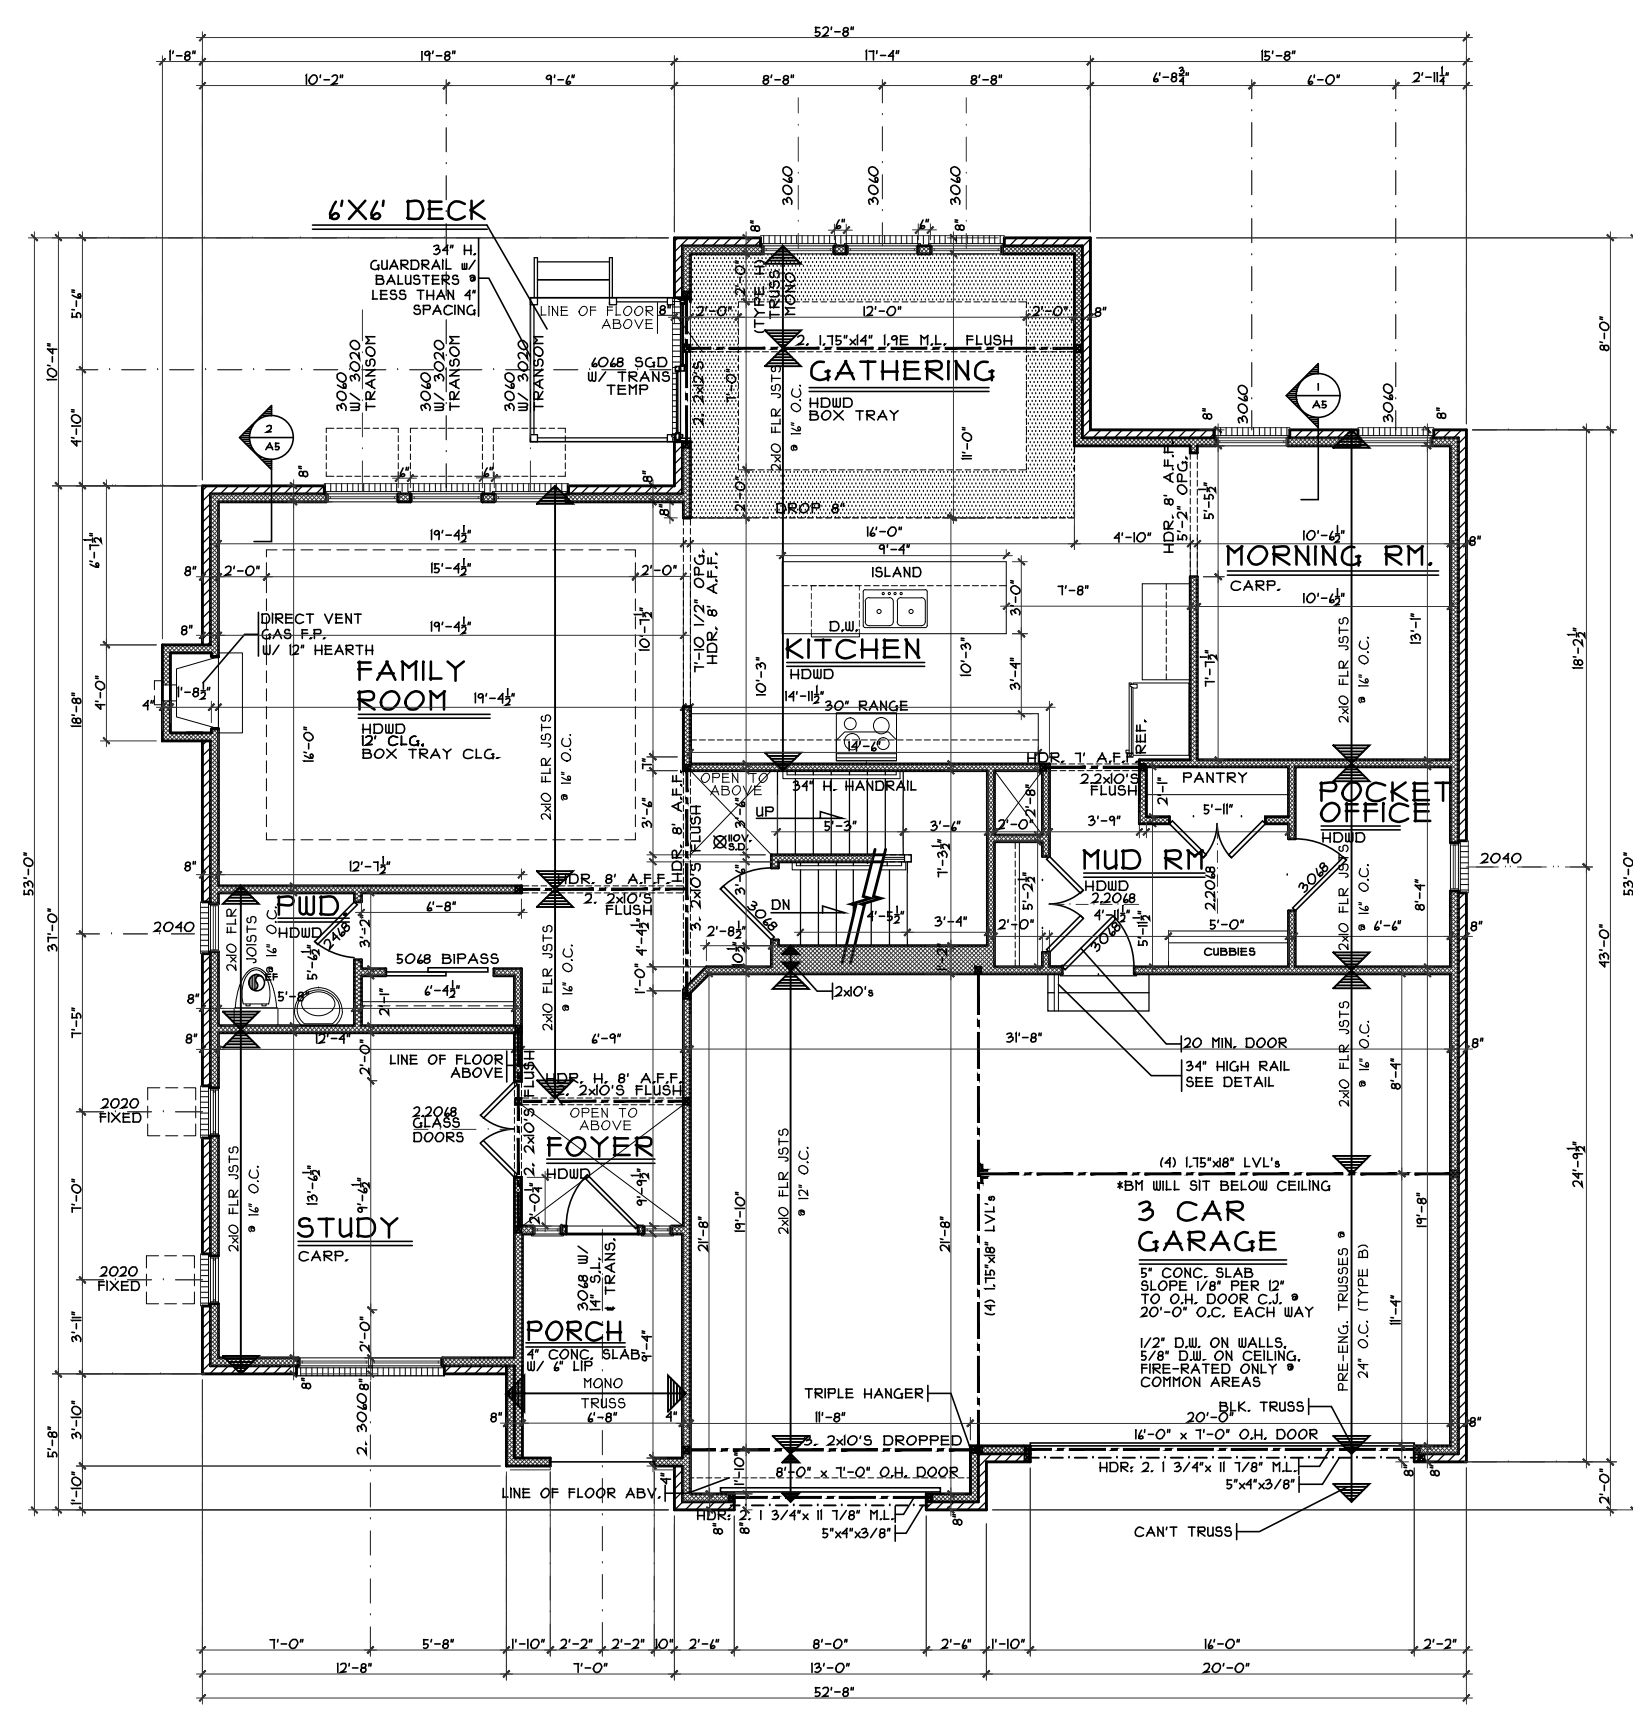

FIRST FLOOR PLAN
SCALE: 1/8" = 1'-0" 1590 S.F.

OPTIONS

First Floor Plan - European

Plan : SORRENTO
Date : 3/25/16
Drawn: CKB
Scale : As Noted
Revised: 5/27/16
Sheet : 4 of 13

Proposed Residence:
Market Home
5905 Tilbury Trail
Carriage Crossing Lot #4

LIBERTY TWP.
BUTLER COUNTY



Sorrento - European - Vinyl

Cristo Homes reserves all property rights in these plans. These plans are not to be reproduced, changed, or copied in any manner. They are not to be given to a third party, either in full or in part, without first receiving written permission from Cristo Homes. In the event these plans are used by a third party, Cristo Homes shall be held harmless.

Issue Dates
Review: 3/30/16
Review: 4/11/16
Review: 5/27/16

CRISTO HOMES
7594-A Tylers Place Blvd.
West Chester, OH 45389
513.735.0570 www.cristohomes.com

A3

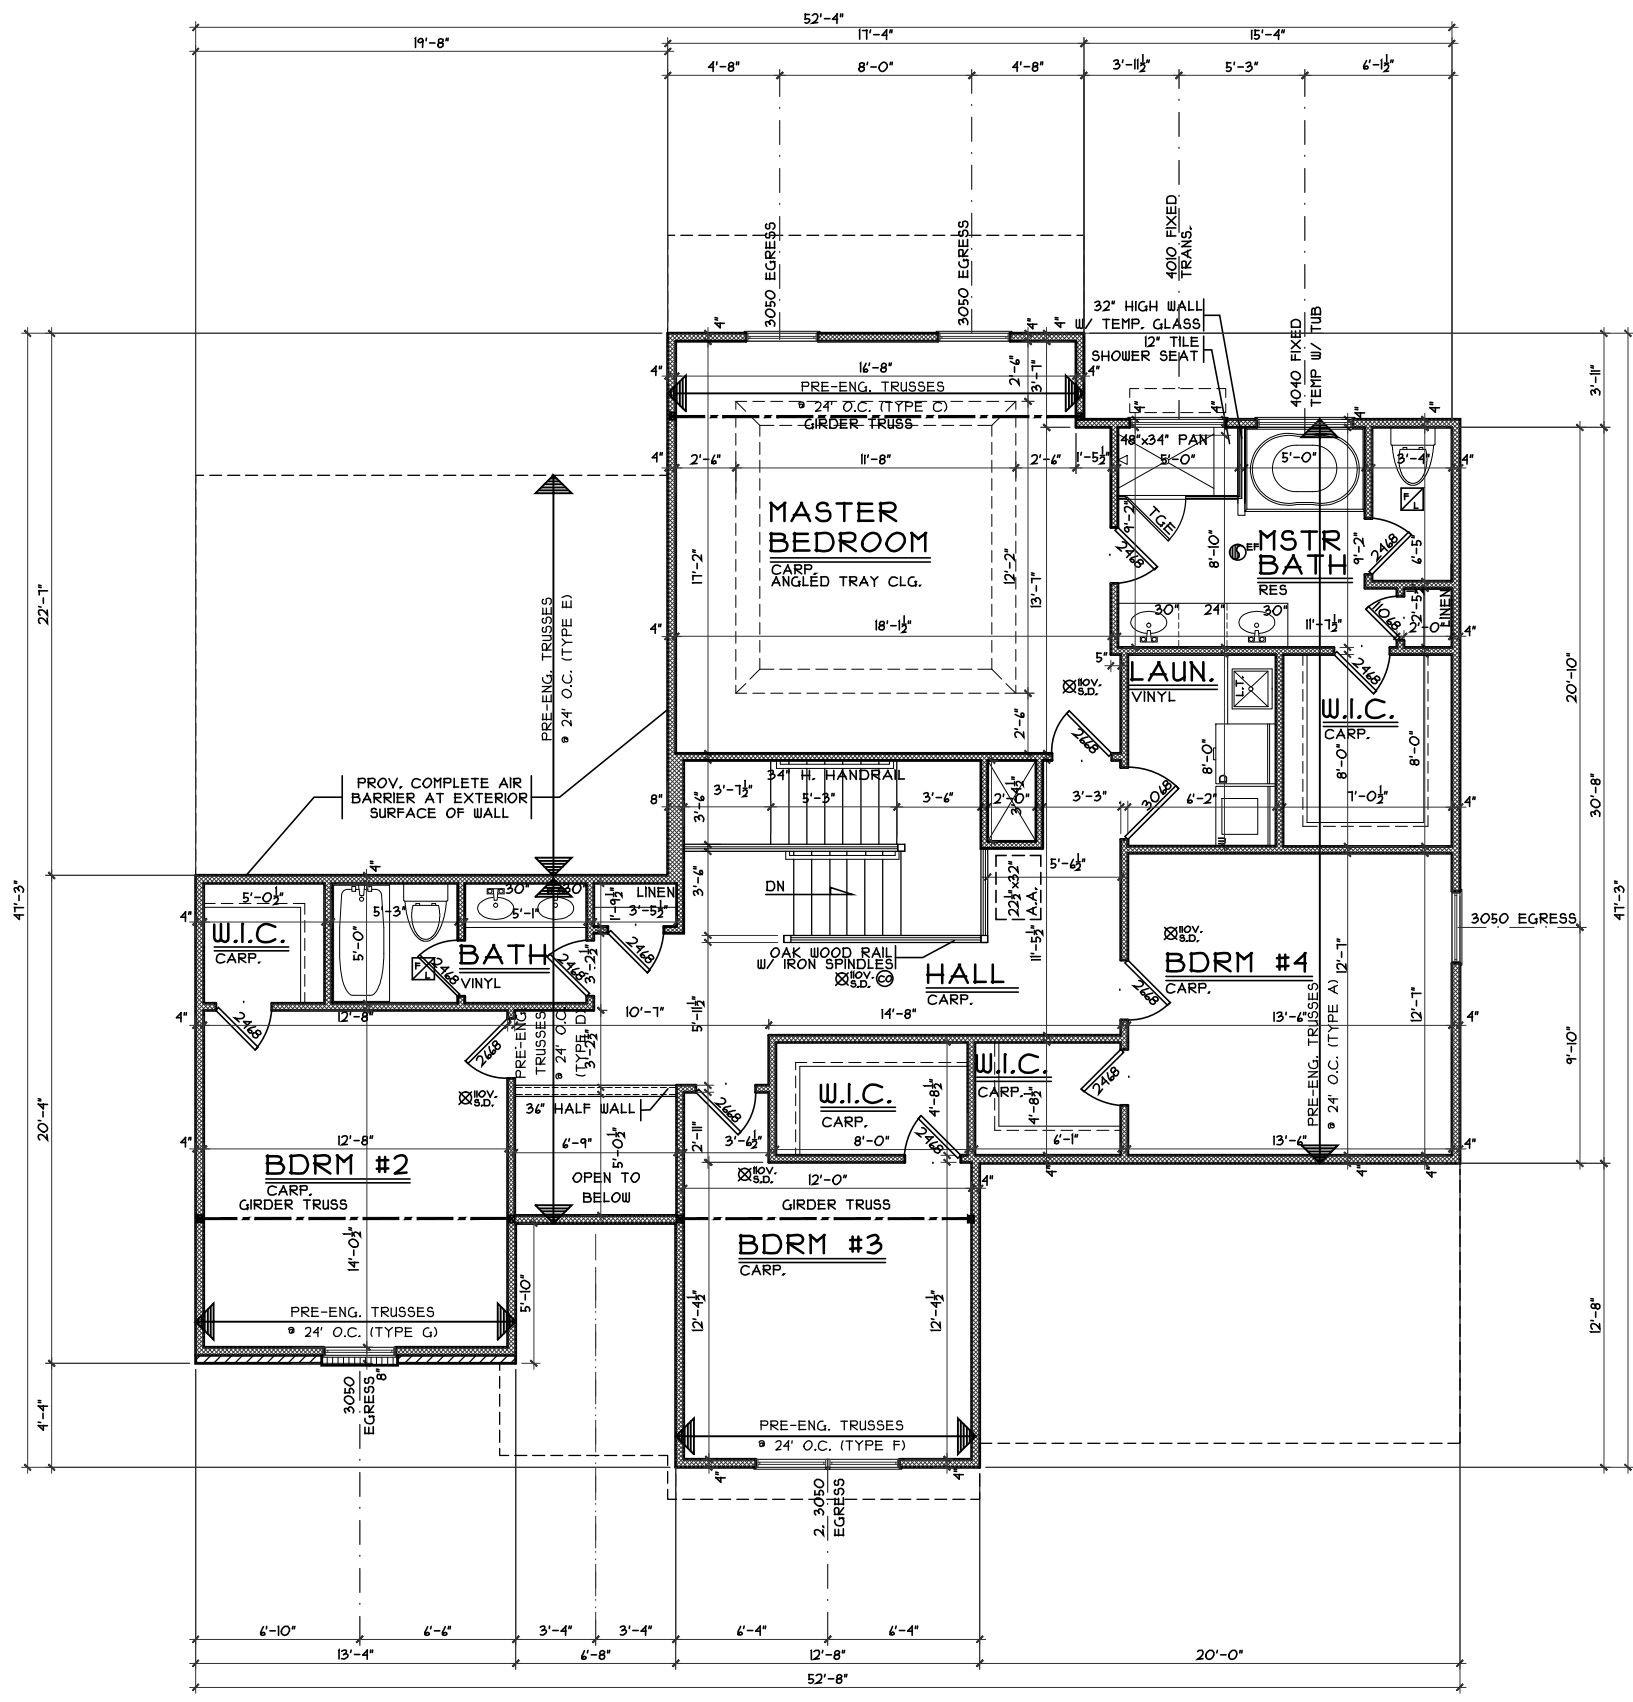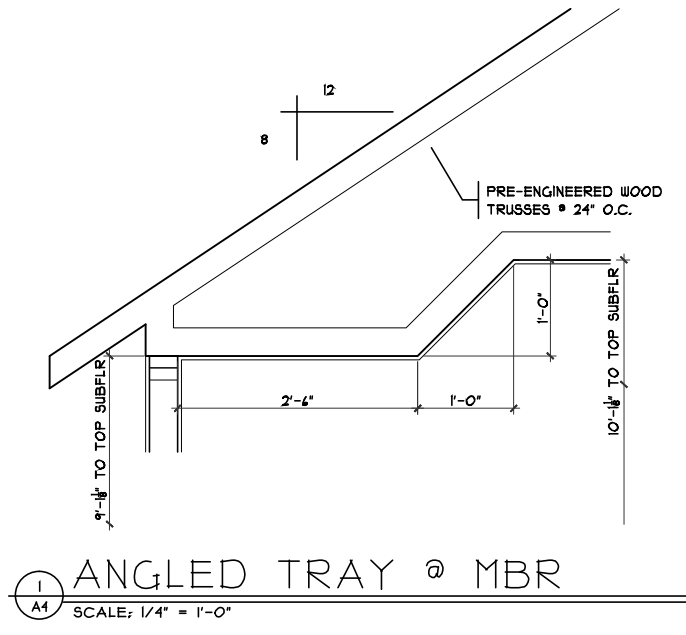

SECOND FLOOR PLAN

SCALE: 1/8" = 1'-0" 1490 S.F.

OPTIONS

<p>Second Floor Plan - European</p> <p>Plan : SORRENTO Date : 3/25/16 Drawn: CKB Scale : As Noted Revised: 5/27/16 Sheet : 5 of 13</p>	<p>CARI-004</p> <p>Proposed Residence: Market Home 5905 Tilbury Trail Carriage Crossing Lot #4</p>	<p>Sorrento - European - Vinyl</p> <p>Cristo Homes reserves all property rights in these plans. These plans are not to be reproduced, changed, or copied in any manner. They are not to be given to a third party, either in full or in part, without first receiving written permission from Cristo Homes. In the event these plans are used by a third party, Cristo Homes shall be held harmless.</p>	<p>Issue Dates</p> <p>Review: 3/30/16 Review: 4/11/16 Review: 5/27/16</p>
---	---	---	---

A4