

Foundation Plan

Plan : Edgemoor
 Date : 4.7.2015
 Drawn: RHK
 Scale : As Noted
 Revised:
 Sheet : 5 of 20

ERN1-0019

Proposed Residence:

Brossia Residence
 Meadowview Lane

Lot #19 Estates of Shaker Run

Turtlecreek Twp.
 Warren County

Edgemoor - Craftsman (Vinyl)

Cristo Homes reserves all property rights in these plans. These plans are not to be reproduced, changed, or copied in any manner. They are not to be given to a third party, either in full or in part, without first receiving written permission from Cristo Homes. In the event these plans are used by a third party, Cristo Homes shall be held harmless.


Issue Dates

Review	4.7.2015
Finals	4.13.2015




7594-A Tylers Place Blvd.
 West Chester, OH 45069
 513.755.0570 www.cristohomes.com


A2

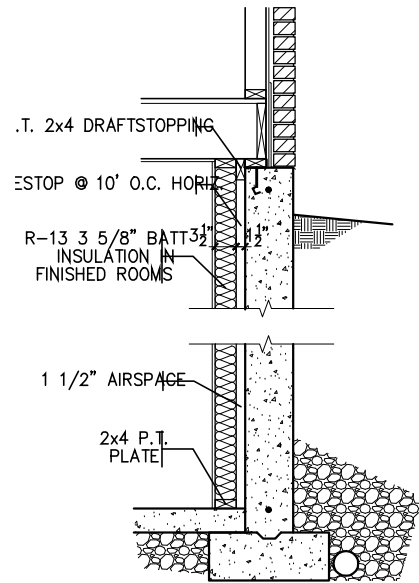

FIN. LL WALL DETAIL
SCALE: 3/8" = 1'-0"

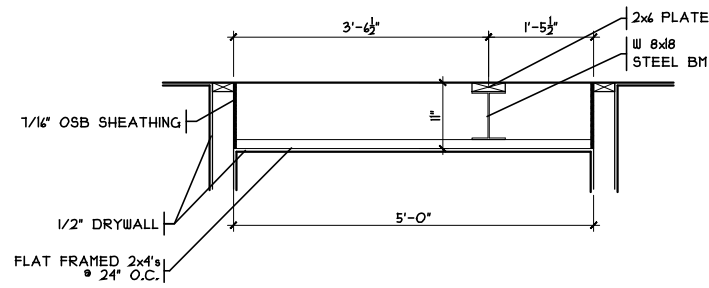

DROP CLG. DETAIL
SCALE: 3/8" = 1'-0"

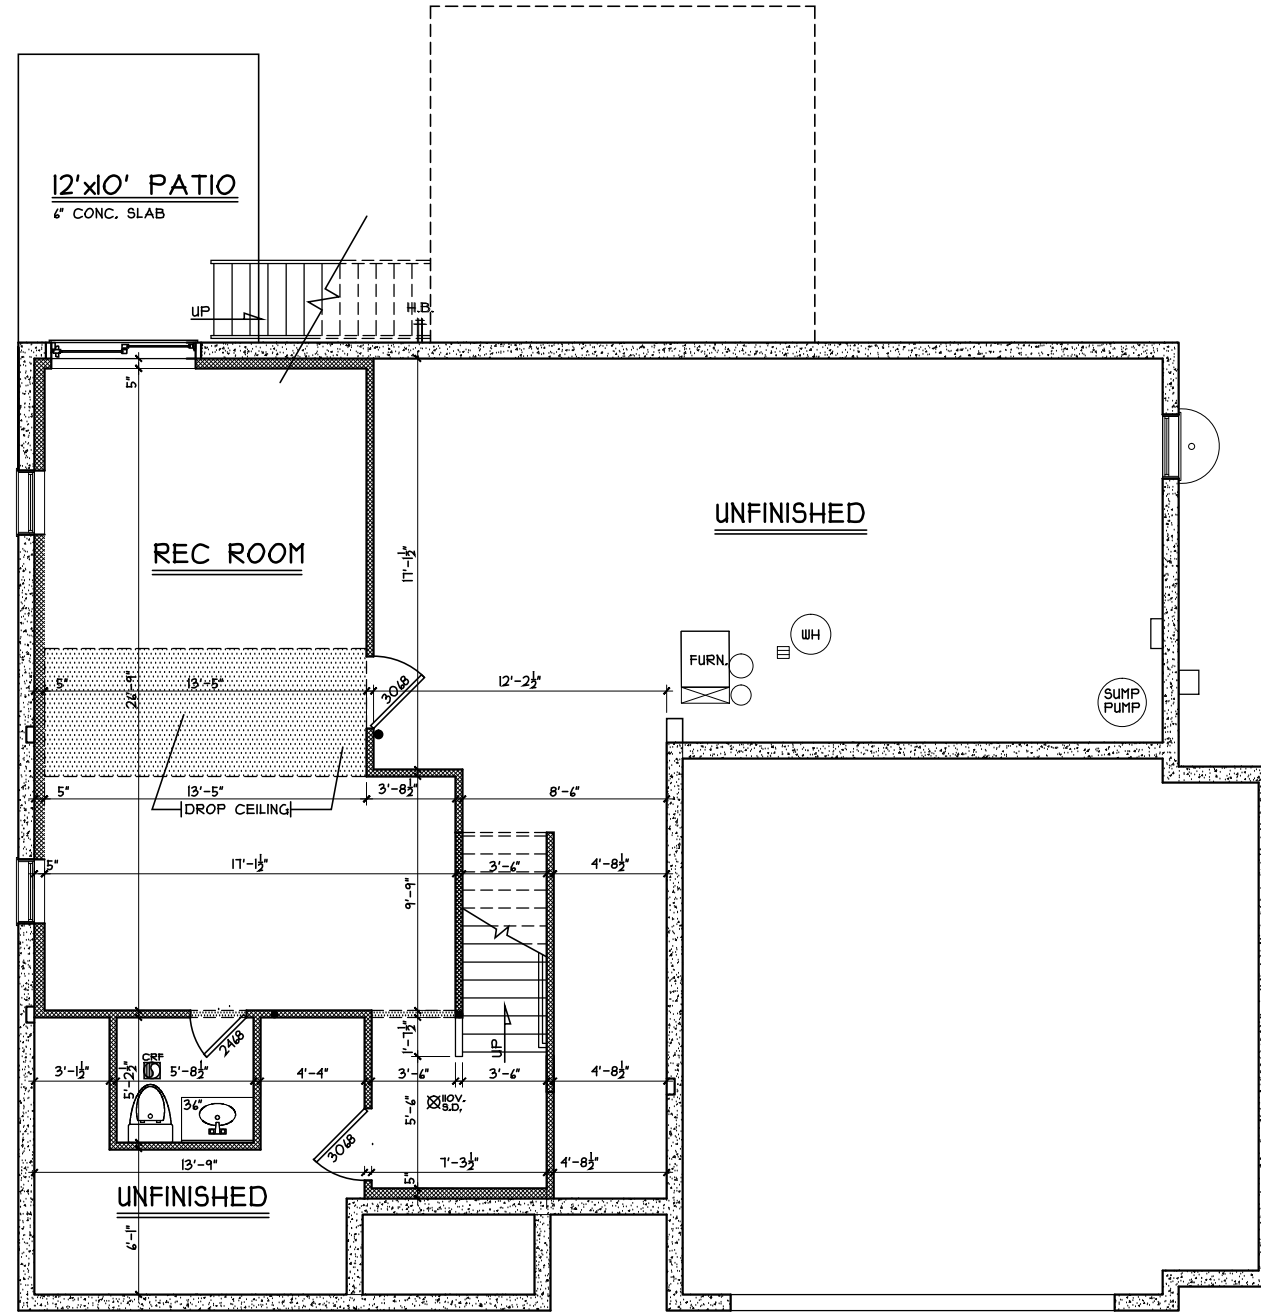

FINISHED LOWER LEVEL PLAN
SCALE: 1/8" = 1'-0" 446 S.F.

Finished Lower Level

Plan : Edgemoor
Date : 4.7.2015
Drawn: RHK
Scale : As Noted
Revised:
Sheet : 6 of 20

ERN1-0019

Proposed Residence:
Brossia Residence
Meadowview Lane
Lot #19 Estates of Shaker Run



7594-A Tylers Place Blvd.
West Chester, OH 45069
513.755.0570 www.cristohomes.com

Edgemoor - Craftsman (Vinyl)


Cristo Homes reserves all property rights in these plans. These plans are not to be reproduced, changed, or copied in any manner. They are not to be given to a third party, either in full or in part, without first receiving written permission from Cristo Homes. In the event these plans are used by a third party, Cristo Homes shall be held harmless.

Issue Dates


Review	4.7.2015
Finals	4.13.2015

Turtlecreek Twp.
Warren County


A2a

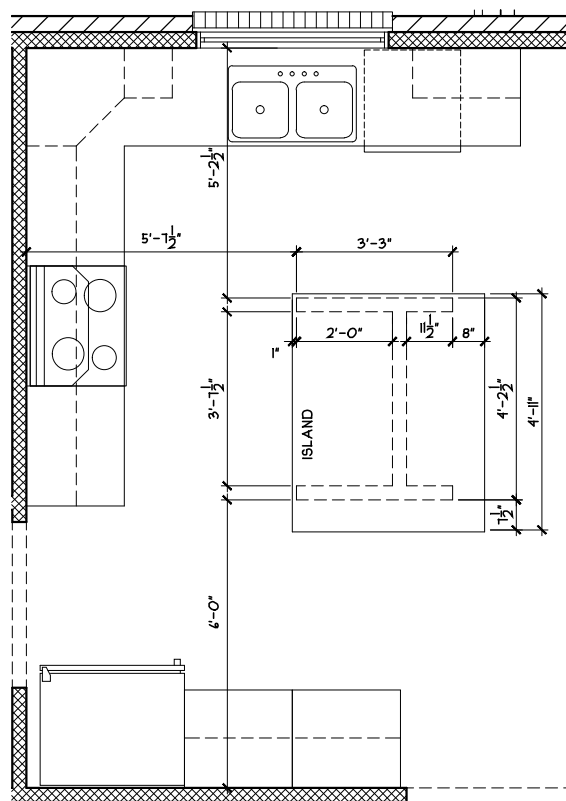

ISLAND FRAMING DETAIL
SCALE: 1/4" = 1'-0"

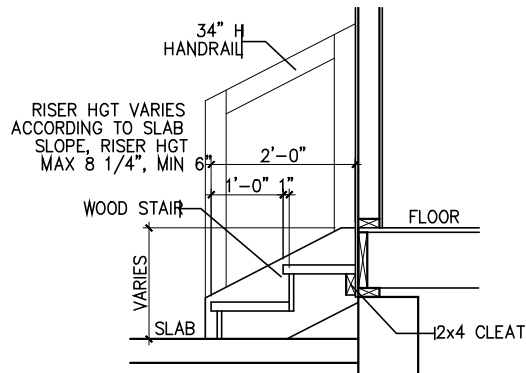

GARAGE HANDRAIL DETAIL
SCALE: 3/8" = 1'-0"

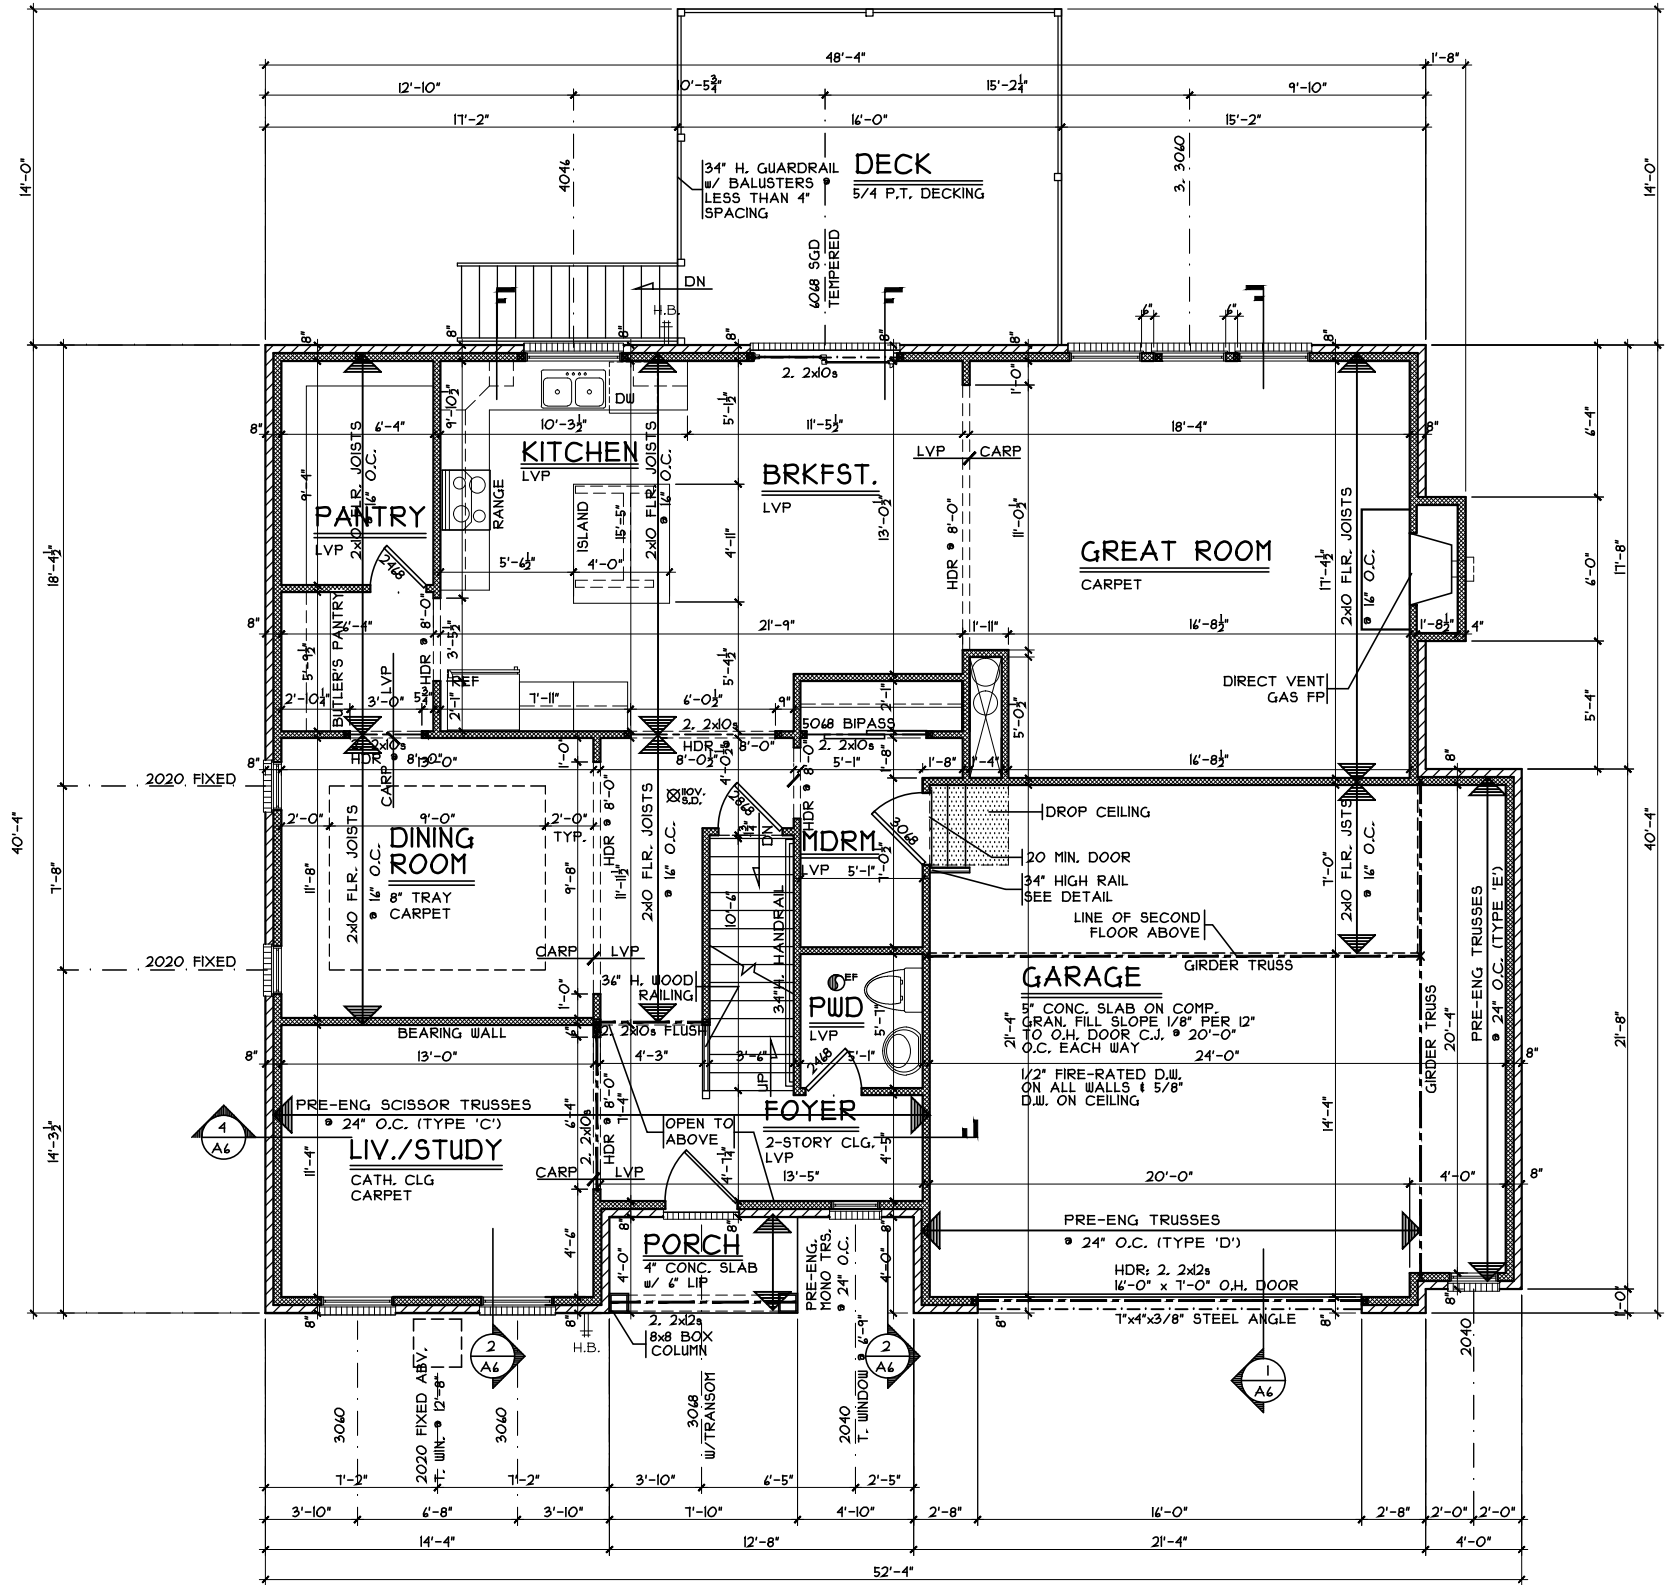

FIRST FLOOR PLAN
SCALE: 1/8" = 1'-0" 1414 S.F.

First Floor Plan

Plan : Edgemoor
Date : 4.7.2015
Drawn: RHK
Scale : As Noted
Revised:
Sheet : 7 of 20

ERN1-0019

Proposed Residence:
Brossia Residence
Meadowview Lane
Lot #19 Estates of Shaker Run



7594-A Tylers Place Blvd.
West Chester, OH 45069
513.755.0570 www.cristohomes.com

Edgemoor - Craftsman (Vinyl)

Cristo Homes reserves all property rights in these plans. These plans are not to be reproduced, changed, or copied in any manner. They are not to be given to a third party, either in full or in part, without first receiving written permission from Cristo Homes. In the event these plans are used by a third party, Cristo Homes shall be held harmless.

Issue Dates

Review	4.7.2015
Finals	4.13.2015

Turtlecreek Twp.
Warren County

Proposed Residence:
Brossia Residence
Meadowview Lane
Lot #19 Estates of Shaker Run





7594-A Tylers Place Blvd.
West Chester, OH 45069
513.755.0570 www.cristohomes.com

First Floor Plan

Plan : Edgemoor
Date : 4.7.2015
Drawn: RHK
Scale : As Noted
Revised:
Sheet : 7 of 20

A3

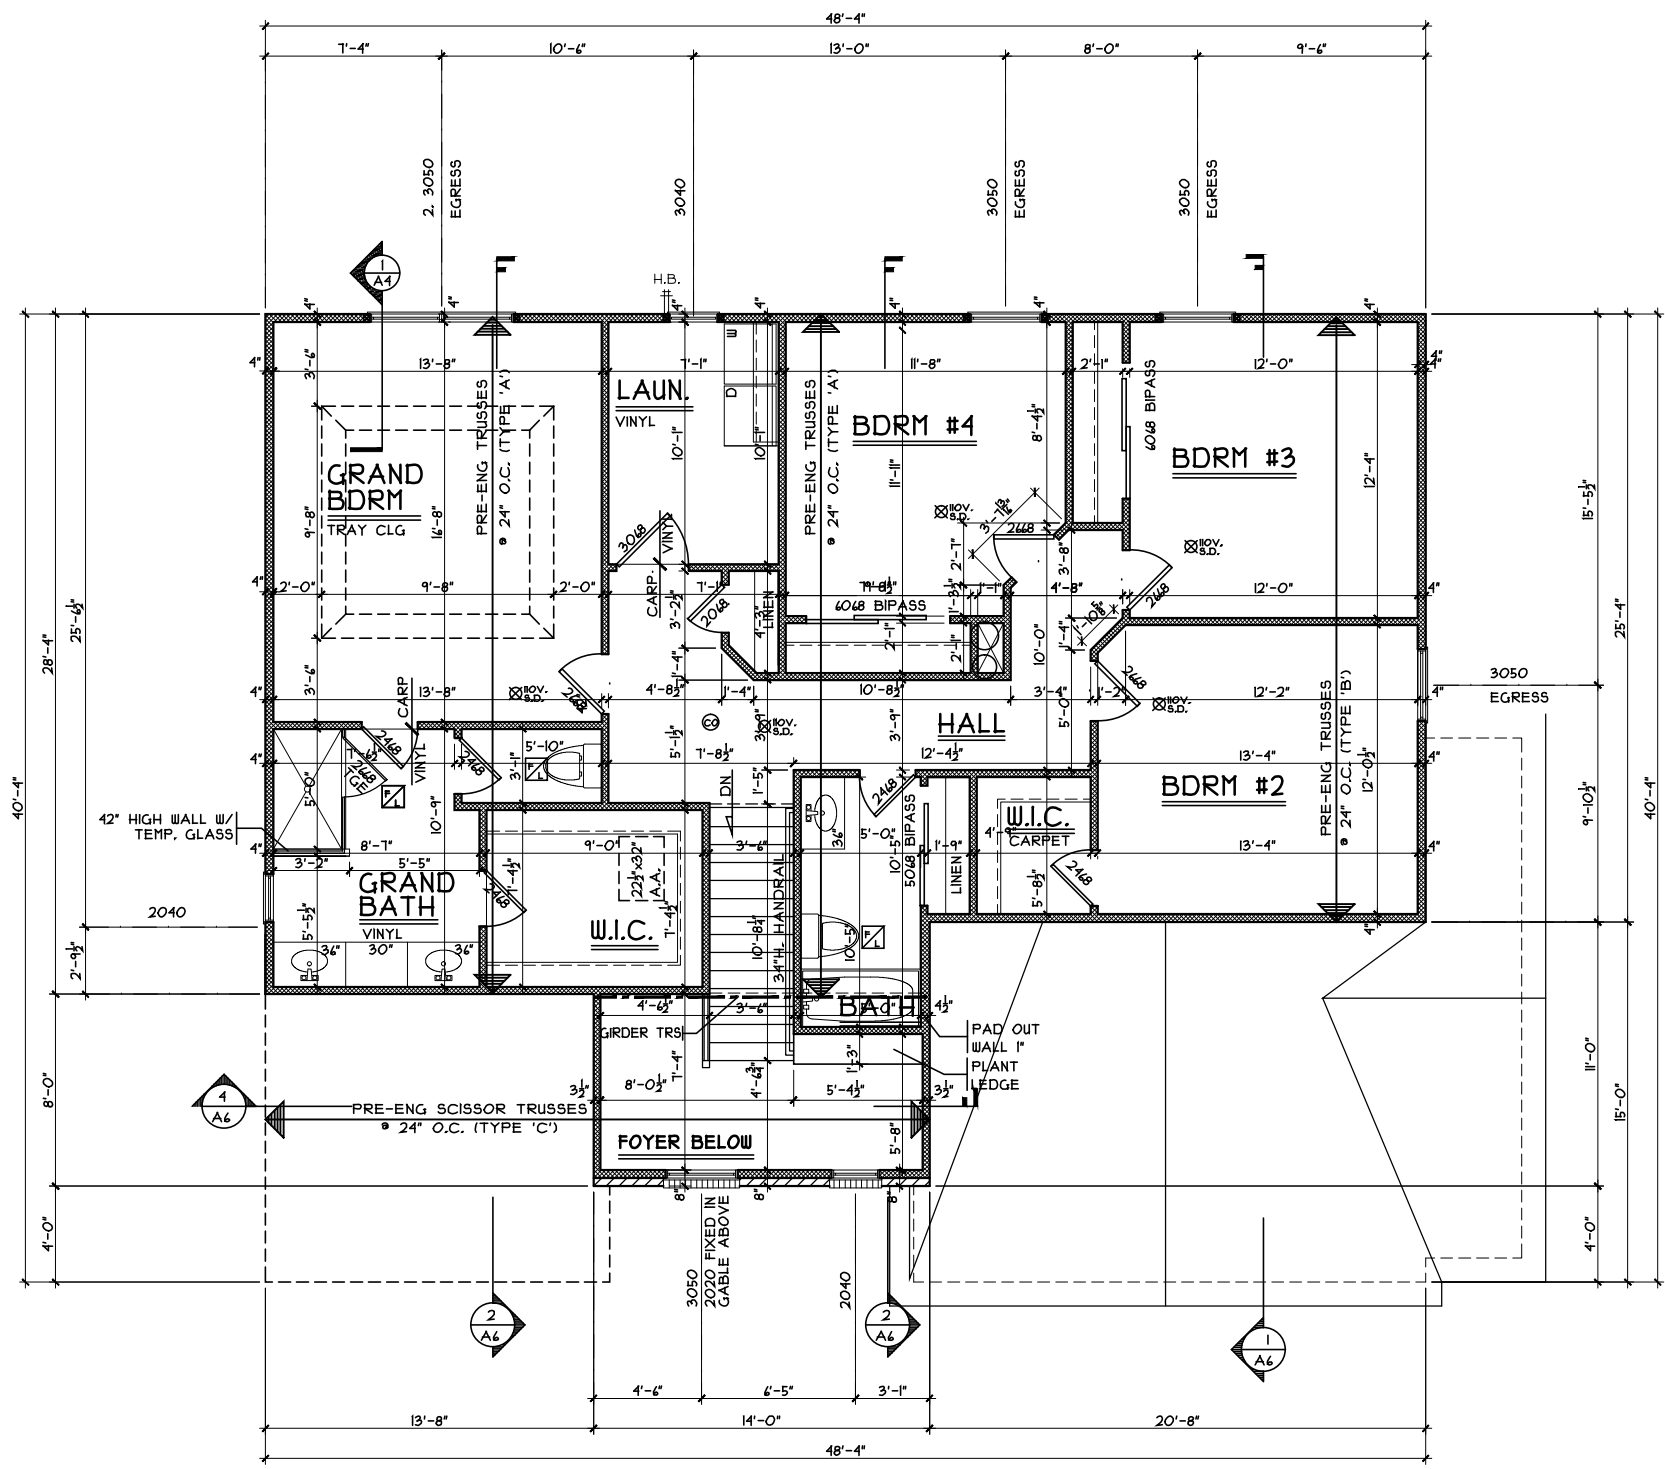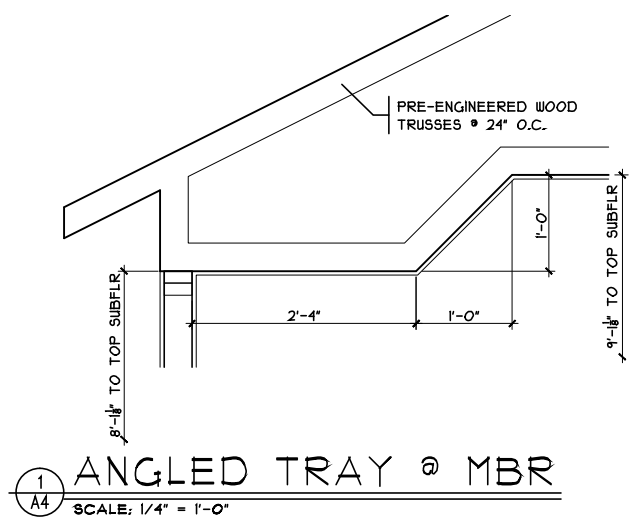

SECOND FLOOR PLAN
SCALE: 1/8" = 1'-0" 1299 S.F.

Second Floor Plan

Plan : Edgemoor
Date : 4.7.2015
Drawn: RHK
Scale : As Noted
Revised:
Sheet : 11 of 20

Proposed Residence:
Brossia Residence
Meadowview Lane
Lot #19 Estates of Shaker Run



Turtlecreek Twp.
Warren County

ERN1-0019

Edgemoor - Craftsman (Vinyl)

Cristo Homes reserves all property rights in these plans. These plans are not to be reproduced, changed, or copied in any manner. They are not to be given to a third party, either in full or in part, without first receiving written permission from Cristo Homes. In the event these plans are used by a third party, Cristo Homes shall be held harmless.

Issue Dates

Review	4.7.2015
Finals	4.13.2015

A4