



1 THICKENED SLAB DETAIL

A2 SCALE: 1/4" = 1'-0"

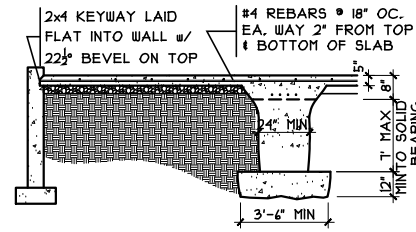


2 GRADE BM SECTION

A2 SCALE: 1/8" = 1'-0"

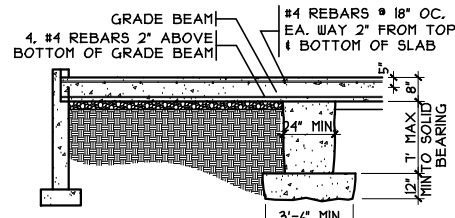


3 GRADE BM SECTION

A2 SCALE: 1/8" = 1'-0"

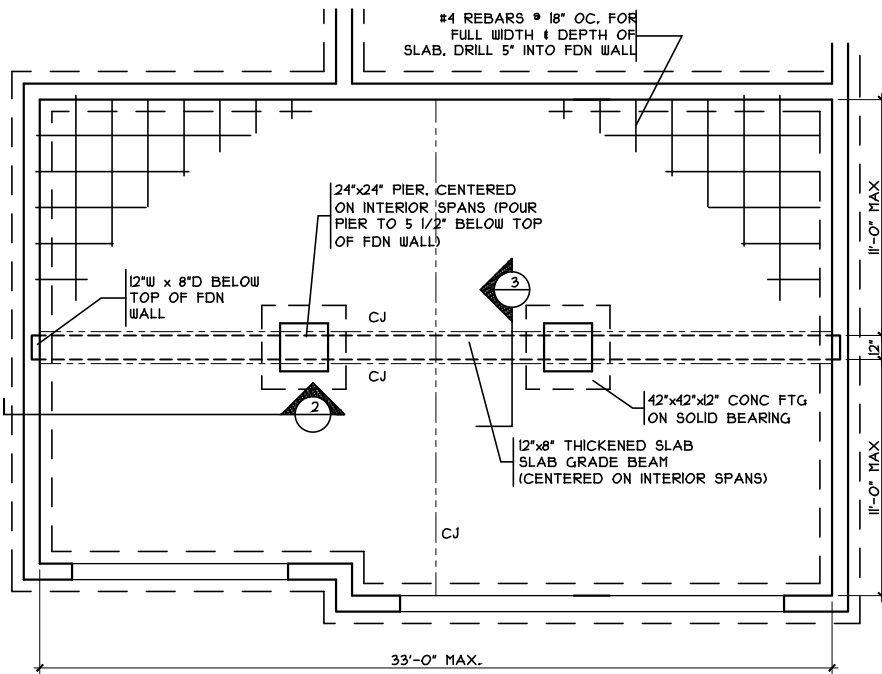

3 GRADE BM DETAIL

A2 SCALE: 1/8" = 1'-0"

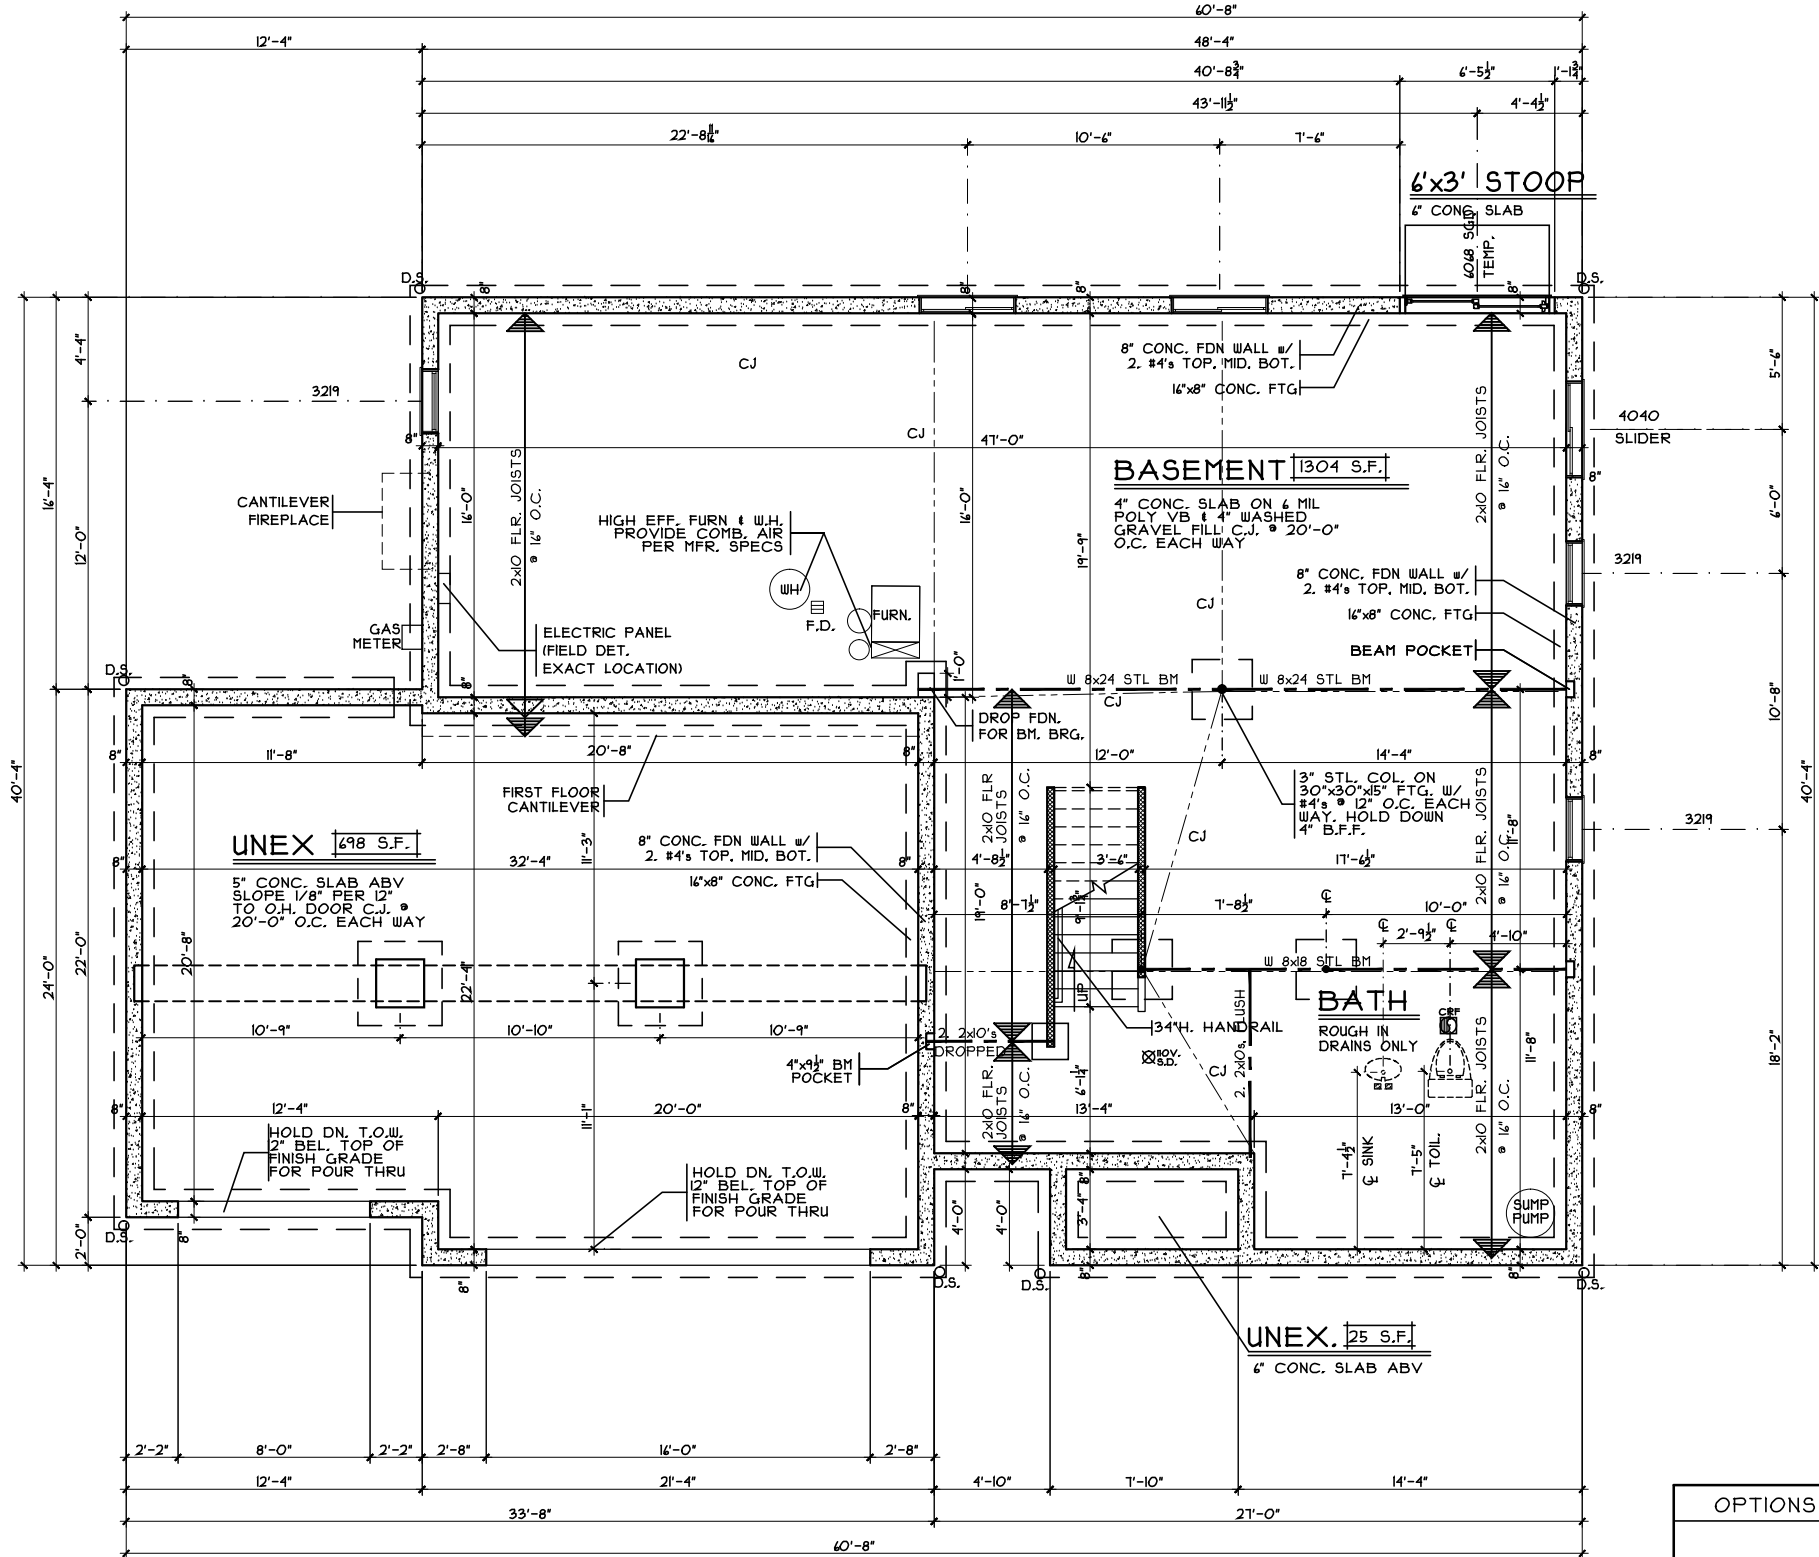

FOUNDATION PLAN

SCALE: 1/8" = 1'-0"

OPTIONS

Foundation Plan

Plan : Edgemoor  
Date : 4.15.2015  
Drawn: RHK  
Scale : As Noted  
Revised: 7.17.2015  
Sheet : 3 of 14

ERN1-0028

Proposed Residence:  
Market Home  
1592 Meadowview Lane  
Lot #28 Estates at Shaker Run



Turtlecreek Twp.  
Warren County




Edgemoor - Traditional - Vinyl

Cristo Homes reserves all property rights in these plans. These plans are not to be reproduced, changed, or copied in any manner. They are not to be given to a third party, either in full or in part, without first receiving written permission from Cristo Homes. In the event these plans are used by a third party, Cristo Homes shall be held harmless.

Issue Dates

Review	4.15.2015
Finals	4.22.2015
Revised	7.9.2015
Revised	7.17.2015
Revised	7.28.2015
Revised	8.14.2015

A2.0b

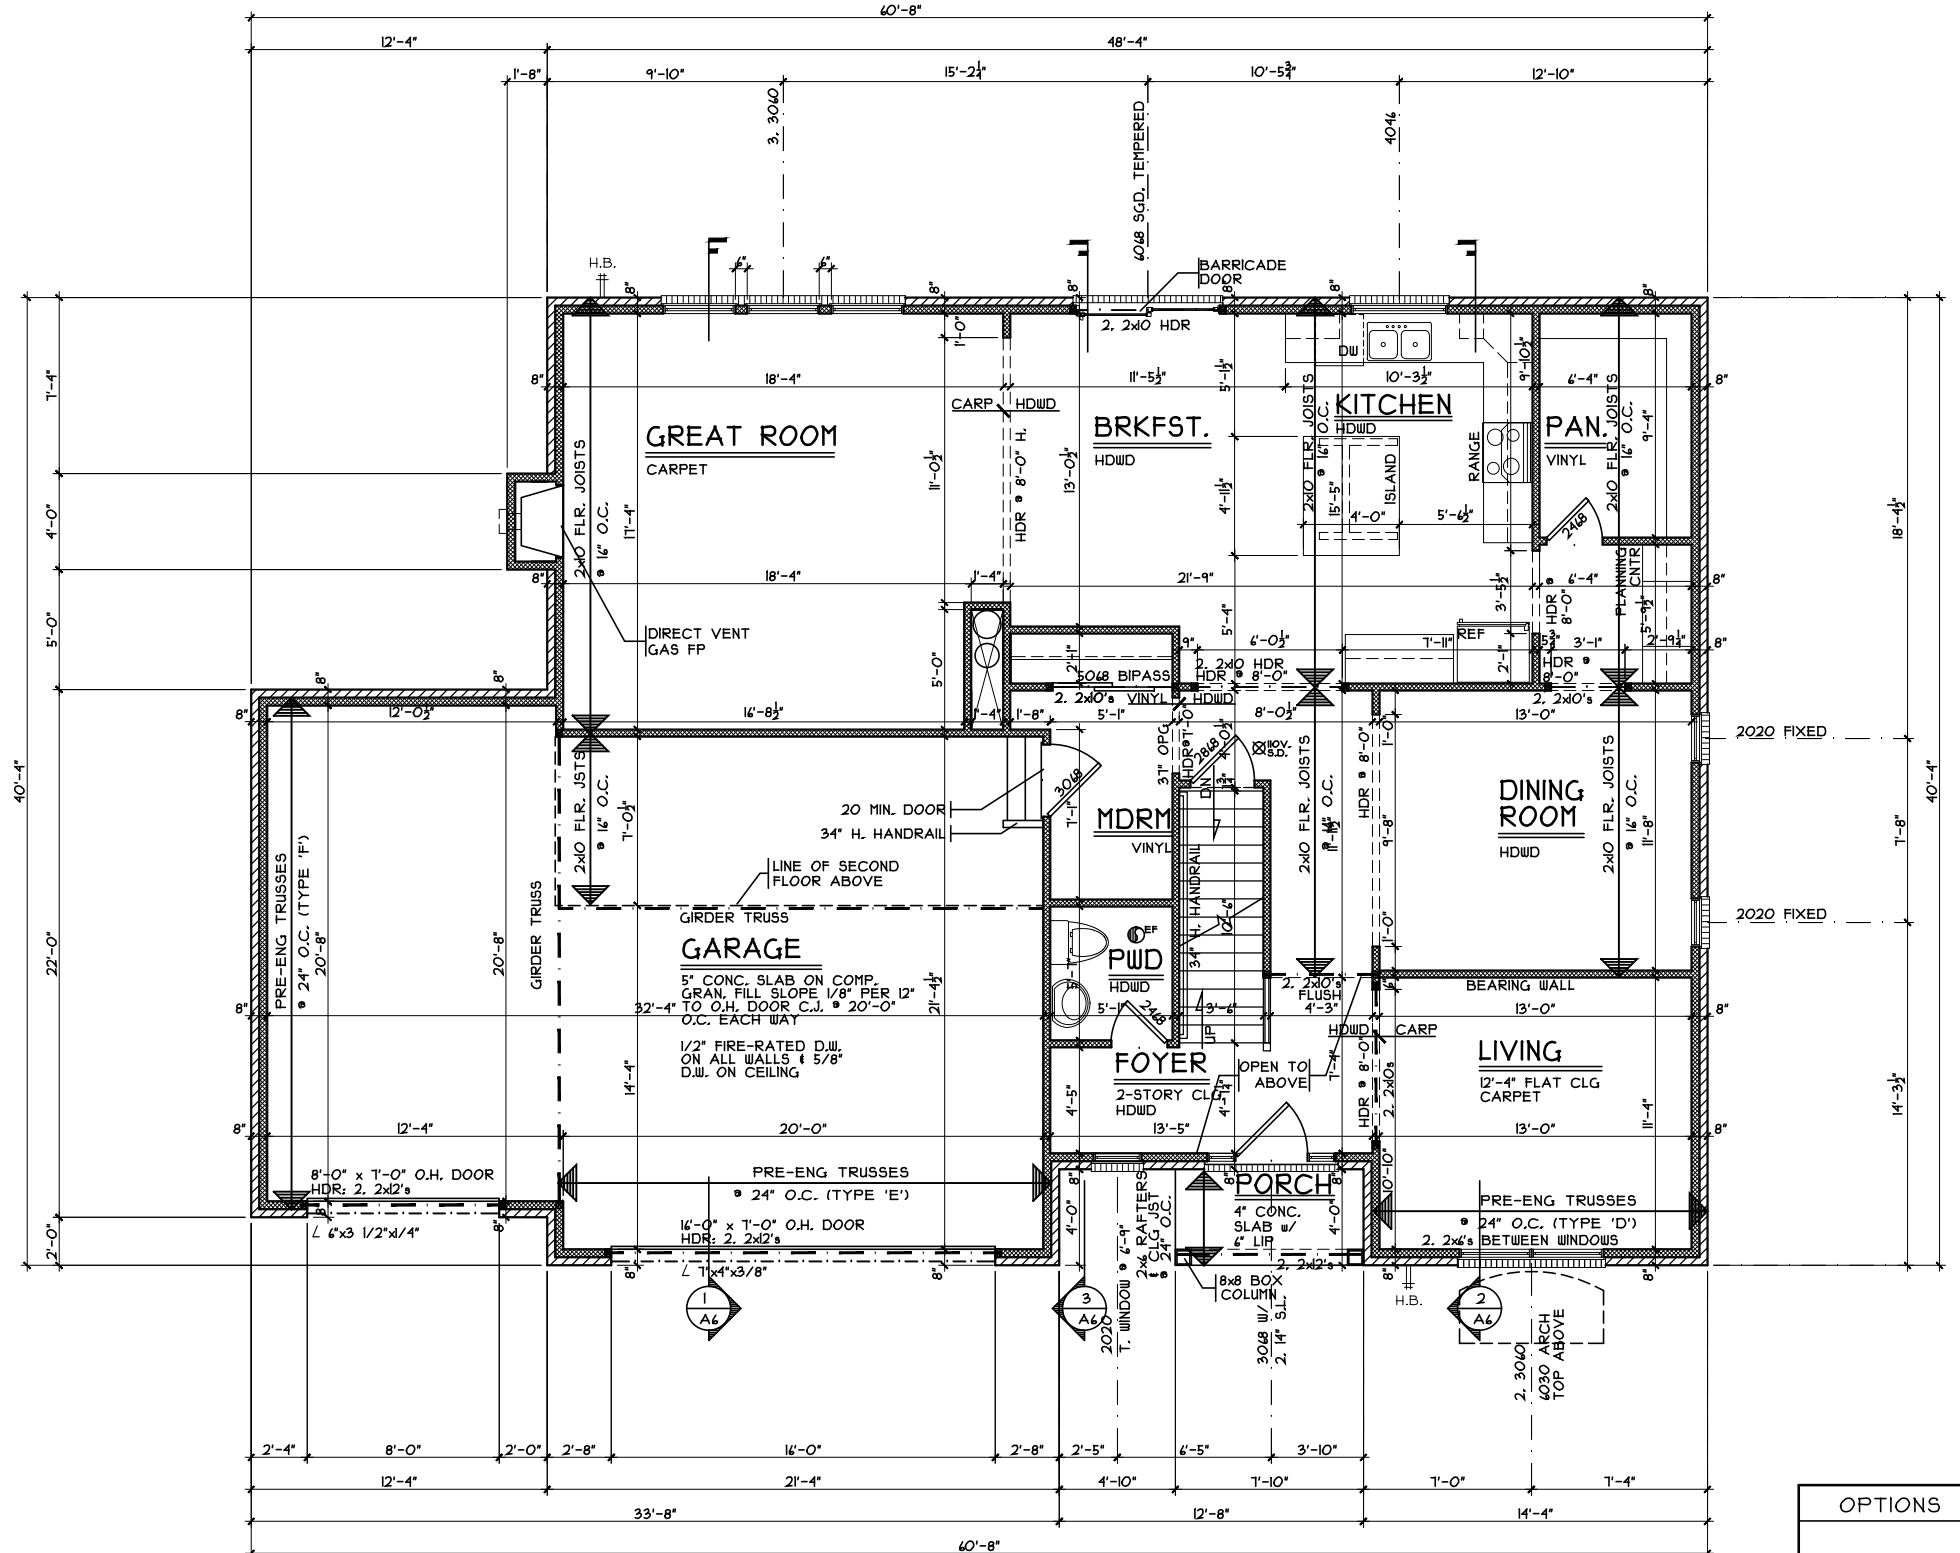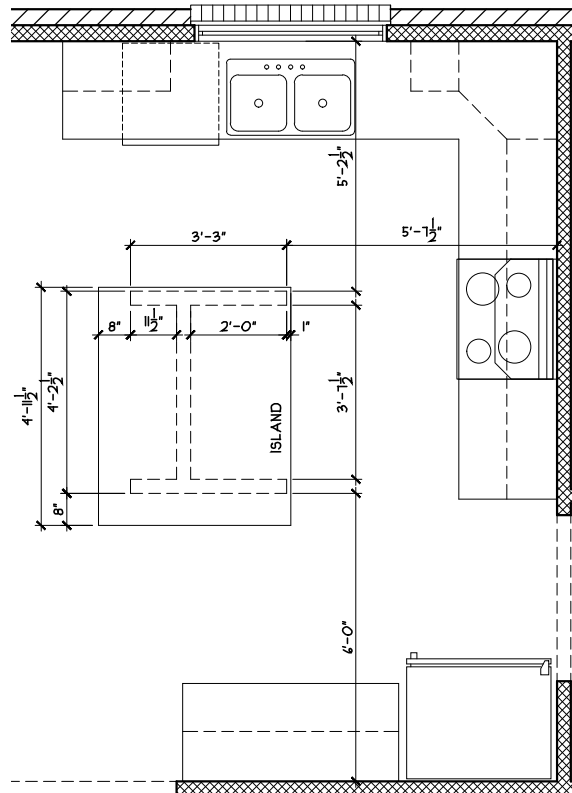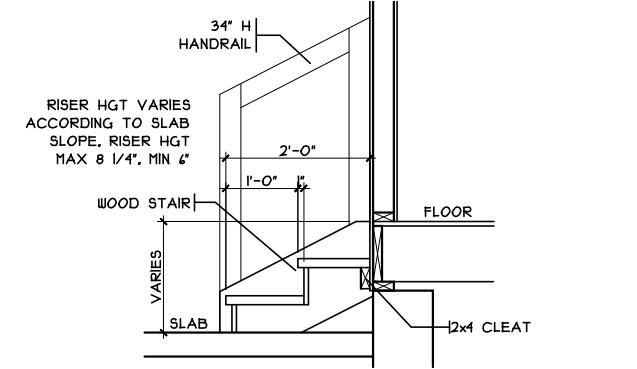

OPTIONS

First Floor Plan

Plan : Edgemoor  
Date : 4.15.2015  
Drawn: RHK  
Scale : As Noted  
Revised: 7.17.2015  
Sheet : 4 of 14

ERN1-0028

Proposed Residence:  
Market Home  
1592 Meadowview Lane  
Lot #28 Estates at Shaker Run

Edgemoor - Traditional - Vinyl

Cristo Homes reserves all property rights in these plans. These plans are not to be reproduced, changed, or copied in any manner. They are not to be given to a third party, either in full or in part, without first receiving written permission from Cristo Homes. In the event these plans are used by a third party, Cristo Homes shall be held harmless.

Issue Dates


Review	4.15.2015
Finals	4.22.2015
Revised	7.9.2015
Revised	7.17.2015
Revised	7.28.2015
Revised	8.14.2015



7594-A Tylers Place Blvd  
West Chester, OH 45389  
513.755.0570 www.cristohomes.com

Turtlecreek Twp.  
Warren County

A3.0b

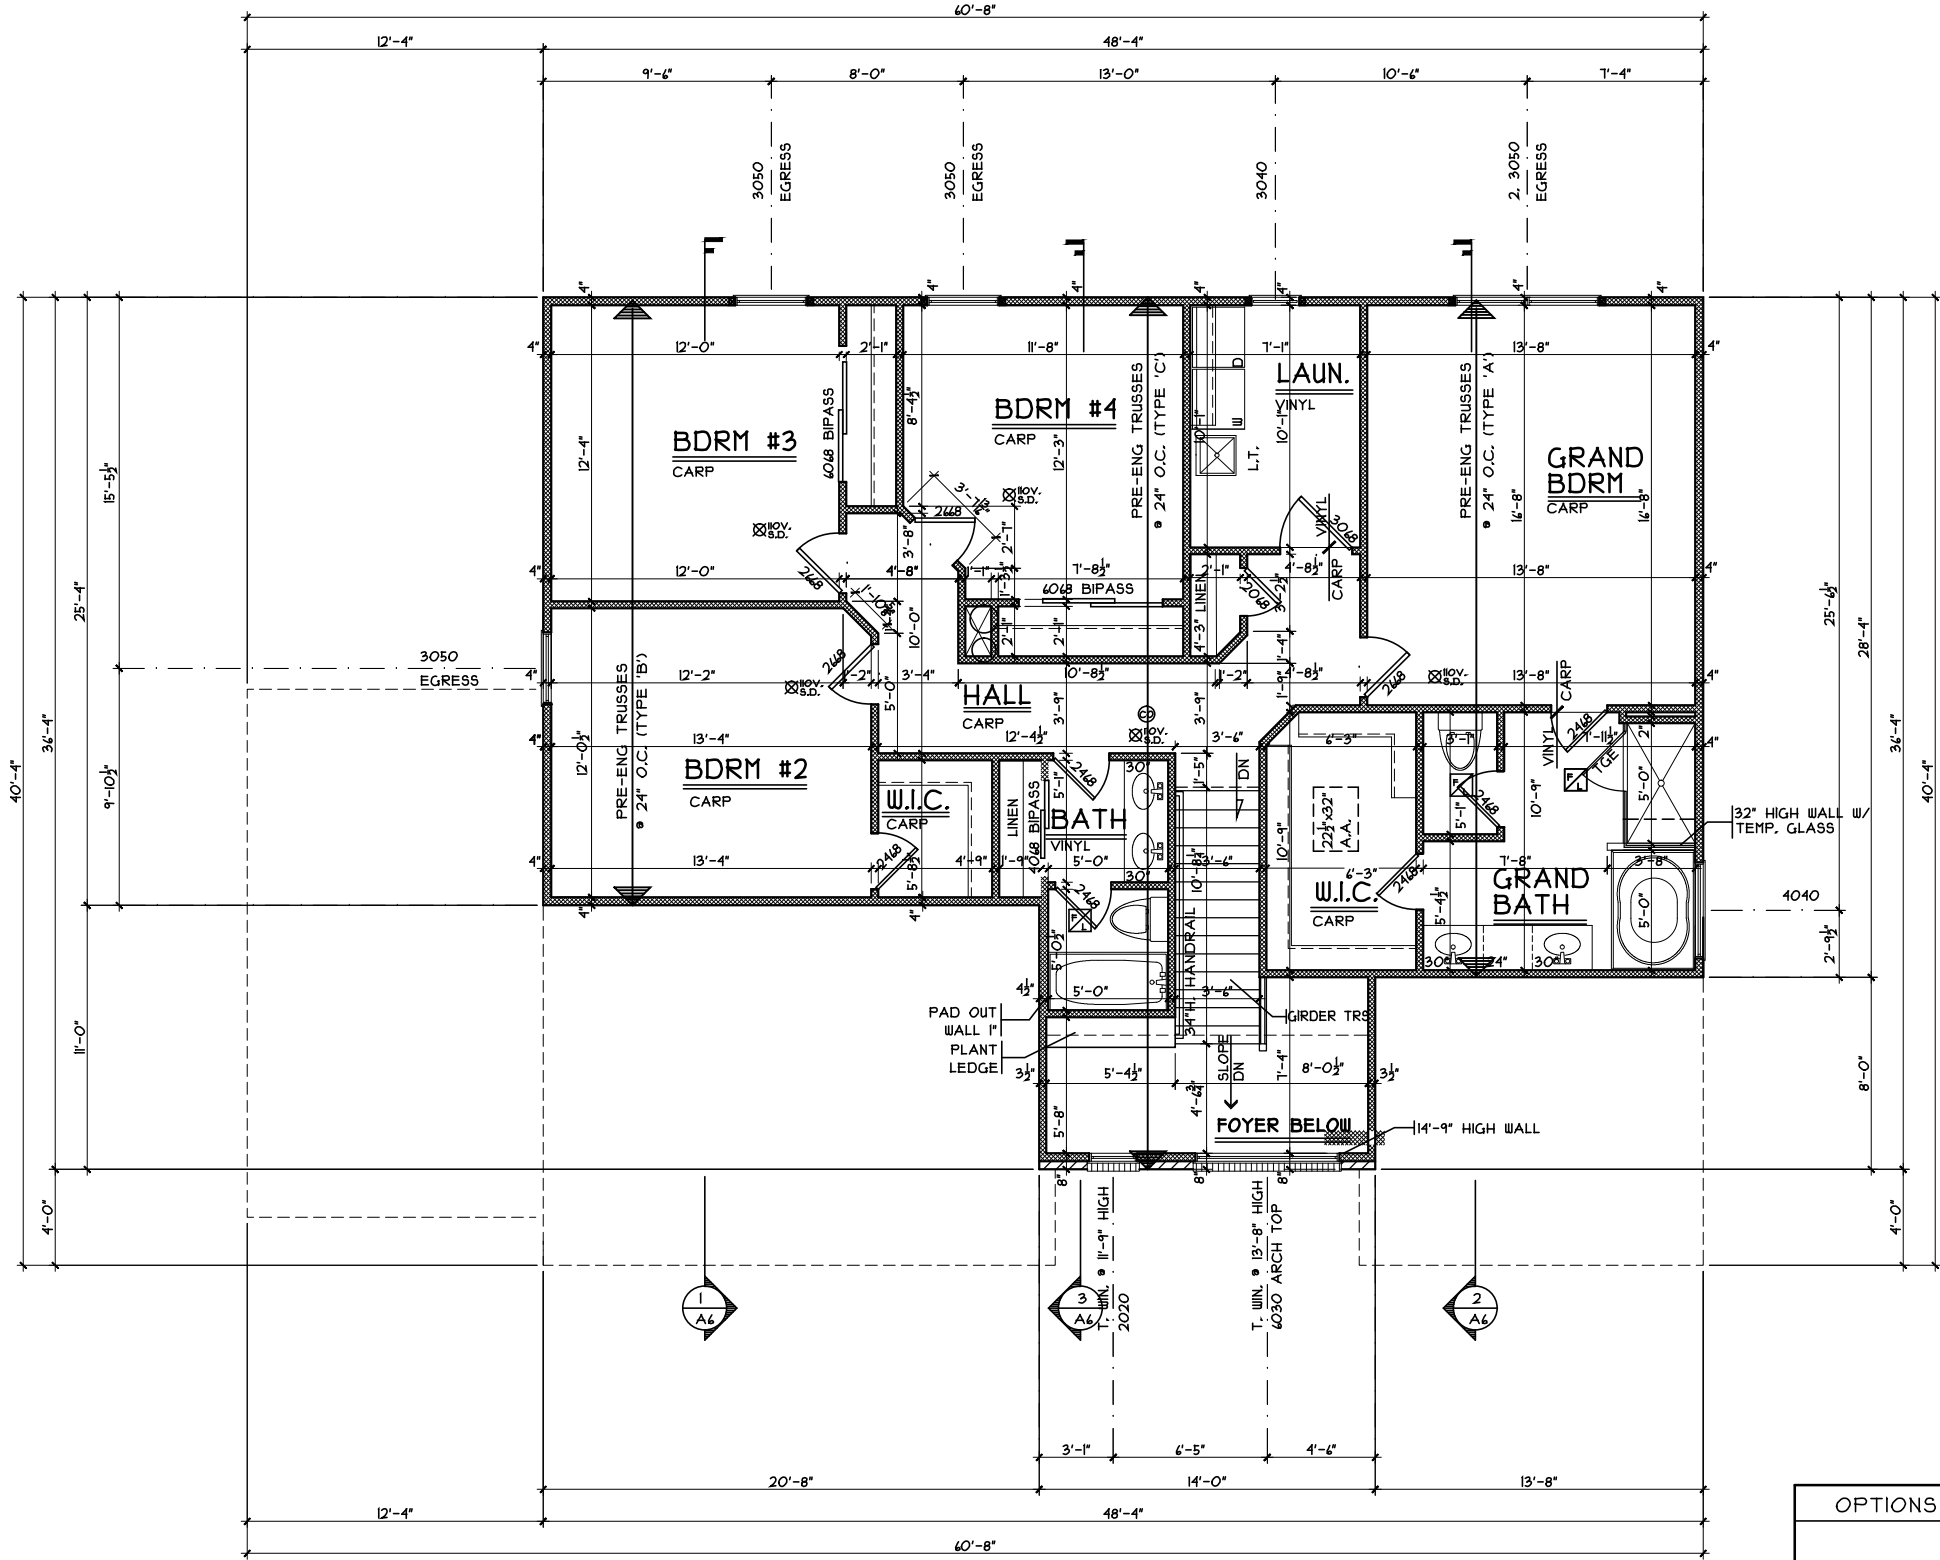

### SECOND FLOOR PLAN

SCALE: 1/8" = 1'-0"

1419 S.F.

OPTIONS

#### Second Floor Plan

Plan : Edgemoor  
 Date : 4.15.2015  
 Drawn: RHK  
 Scale : As Noted  
 Revised: 7.17.2015  
 Sheet : 6 of 14

#### ERN1-0028

Proposed Residence:  
 Market Home  
 1592 Meadowview Lane  
 Lot #28 Estates at Shaker Run

Turtlecreek Twp.  
 Warren County

#### Edgemoor - Traditional - Vinyl

Cristo Homes reserves all property rights in these plans. These plans are not to be reproduced, changed, or copied in any manner. They are not to be given to a third party, either in full or in part, without first receiving written permission from Cristo Homes. In the event these plans are used by a third party, Cristo Homes shall be held harmless.

#### Issue Dates

Review	4.15.2015
Finals	4.22.2015
Revised	7.9.2015
Revised	7.17.2015
Revised	7.28.2015
Revised	8.14.2015



7594-A Tylers Place Blvd.  
 West Chester, OH 45669  
 513.755.0570 www.cristohomes.com

# A4.0b