




1
A-5
PLUMBING PLAN
SCALE: 1/4" = 1'-0"
FULL BASEMENT FOUNDATION

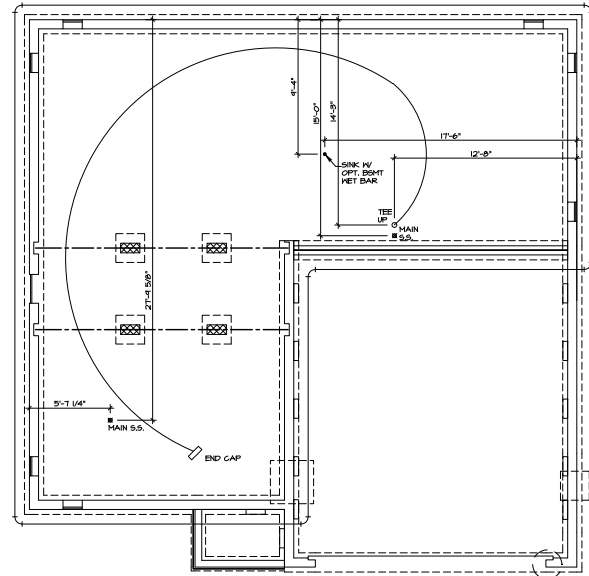

2
A-5
PLUMBING PLAN
SCALE: 1/4" = 1'-0"
CRAP. SPACE FOUNDATION

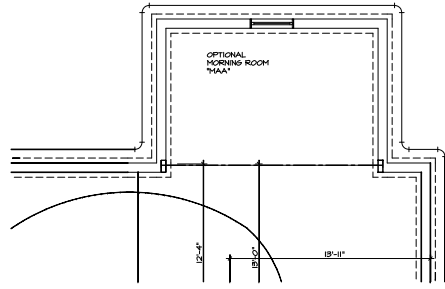

4
A-5
PLUMBING PLAN
SCALE: 1/4" = 1'-0"
SHOWN W/ FULL BASEMENT

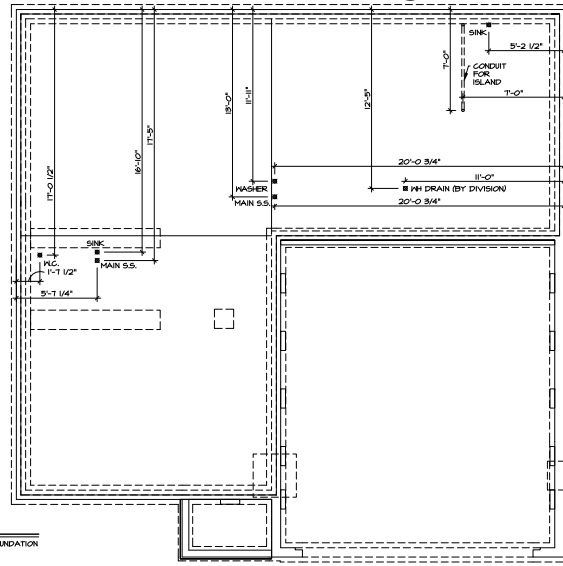

3
A-5
PLUMBING PLAN
SCALE: 1/4" = 1'-0"
SLAB FOUNDATION






REMARKS
1. SEE PLAN FOR ALL DIMENSIONS. THE SHOWN DIMENSIONS ARE FOR THE EXTERIOR OF THE FOUNDATION. THE DIMENSIONS FOR THE INTERIOR OF THE FOUNDATION SHALL BE AS SHOWN ON THE ARCHITECTURAL DRAWINGS.
2. SEE PLAN FOR ALL DIMENSIONS. THE SHOWN DIMENSIONS ARE FOR THE EXTERIOR OF THE FOUNDATION. THE DIMENSIONS FOR THE INTERIOR OF THE FOUNDATION SHALL BE AS SHOWN ON THE ARCHITECTURAL DRAWINGS.




SET NO. FLORENCE
DRAWING TITLE
DATE: 1/22/2015
OPTION DESCRIPTION

SHEET NO. A-5
31

17-07-15-15-00

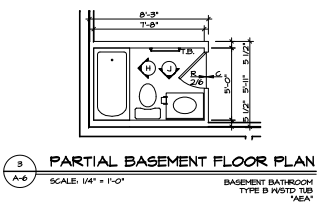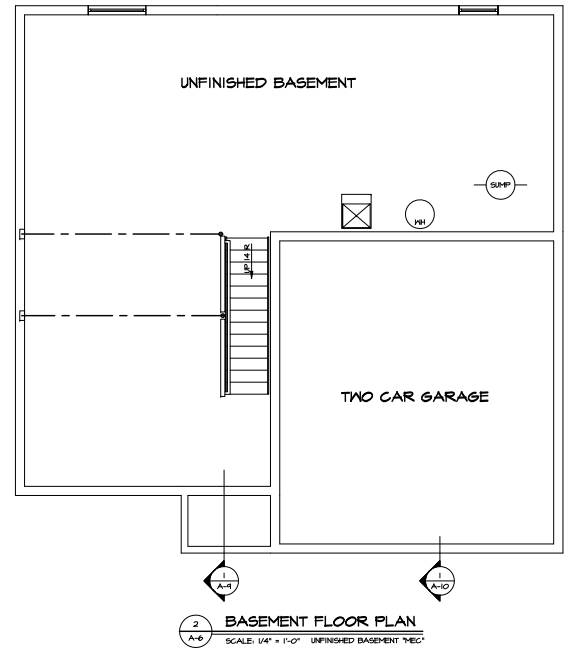
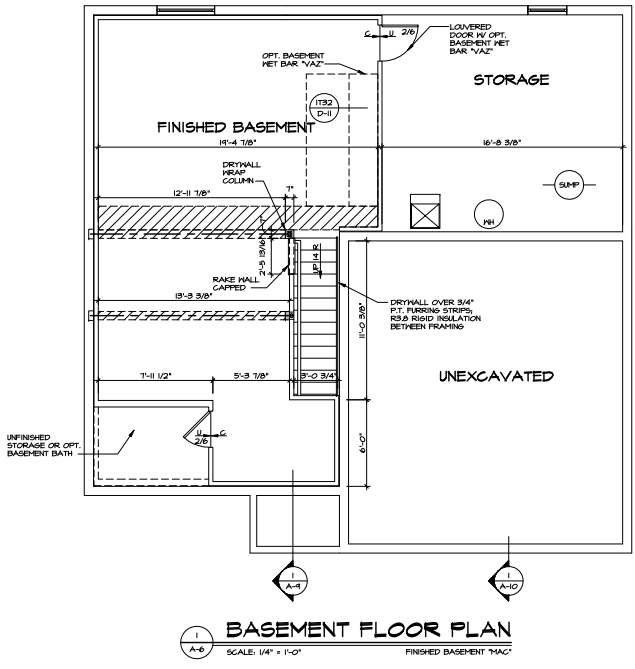
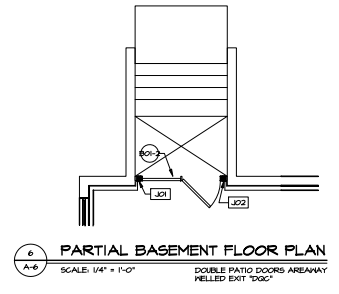
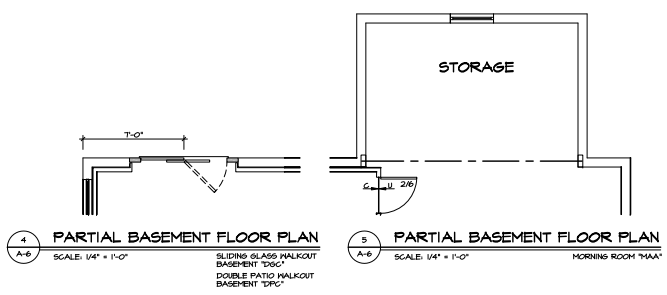


REVISIONS	
NO.	DATE
1	12/20/15
2	12/20/15
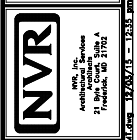

PROJECT: FLORENCE	SET NO.: FLOOR
DRAWING TITLE: BASEMENT FLOOR PLAN	DRAWING NO.: 100
DATE: 1/29/2015	DATE: 1/29/2015
BY: JAC	BY: JAC
CHECKED: MEC	CHECKED: MEC
SCALE: 1/4" = 1'-0"	SCALE: 1/4" = 1'-0"
SHEET NO.: 32	SHEET NO.: 32

- NOTES:**
- ▭ BEARING HALL
 - ▭ NON BEARING HALL
 - (X) ENGINEERING PAGE NUMBER
 - ⊙ INDICATES BEARING FROM POINT-LOAD ABOVE
- ID LEGEND**
1. GENERAL NOTES (N-I)
 2. LVL NAILING SCHEDULE (N-I)
 3. SEE FOUNDATION SHEET FOR STRUCTURAL INFORMATION FOR ALL EXTERIOR OPENINGS, STEEL BEAMS, AND COLUMNS
- (L) JACKS
 - (B) BEAM-HEADER

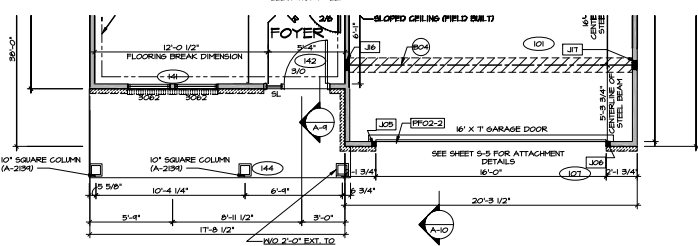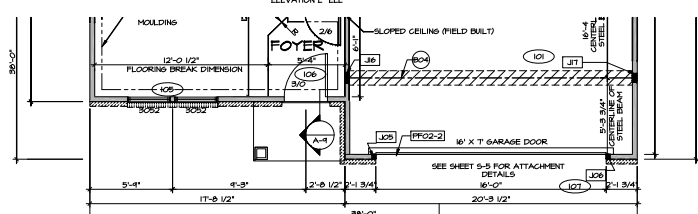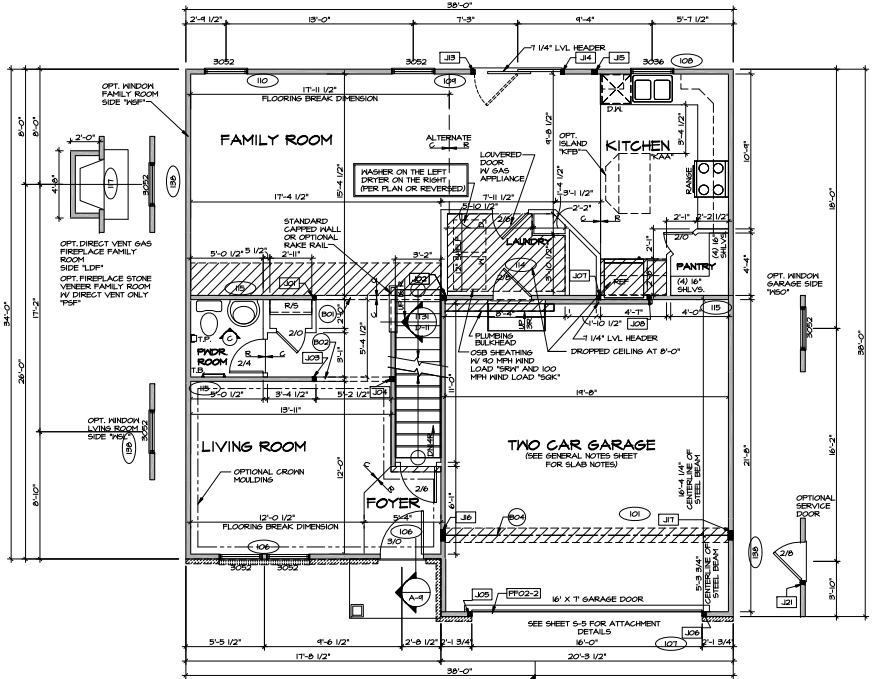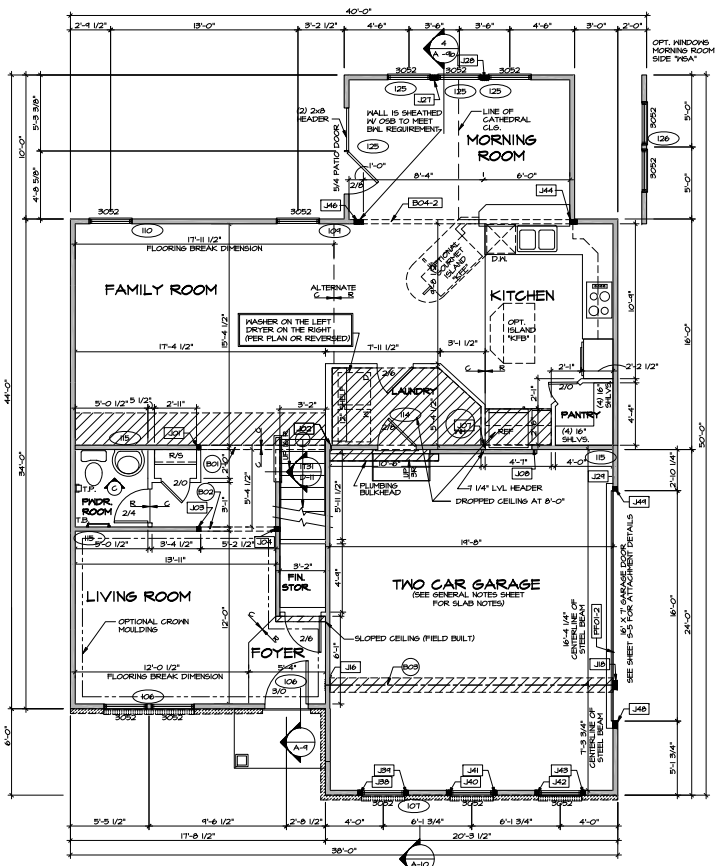

REV. NO.	DATE	DESCRIPTION
1	10/15/2015	ISSUED FOR PERMITS
2	11/10/2015	ISSUED FOR PERMITS
3	11/20/2015	ISSUED FOR PERMITS
4	12/10/2015	ISSUED FOR PERMITS





SET NO.	PROJECT	DATE
A-7	FLORENCE MARKING TITLE	9/11/2015

DESIGNED BY	CHECKED BY
DRAWN BY	DATE
DATE	PROJECT

PROJECT	DATE
DESCRIPTION	SCALE

NVR
NORTH VALLEY REGIONAL VENTURE CAPITAL
2100 WEST 10TH AVENUE
DENVER, CO 80202

- NOTES:**
- BEARING WALL
 - NON BEARING WALL
 - (X) ENGINEERING PAGE NUMBER
 - INDICATES BEARING FROM POINT LOAD ABOVE
- ID LEGEND**
1. GENERAL NOTES (A-U)
 2. LVL NAILING SCHEDULE (N-U)
 3. SEE FOUNDATION SHEET FOR STRUCTURAL INFORMATION FOR ALL EXTERIOR OPENINGS, STEEL BEAMS, AND COLLARS
- (J) JACKS
 - (B) BEAMHEADER

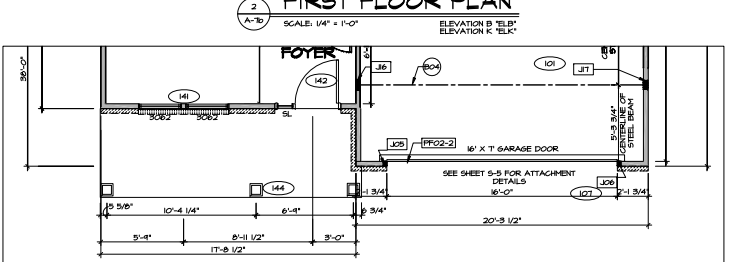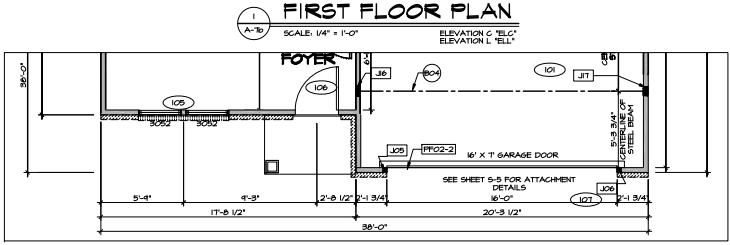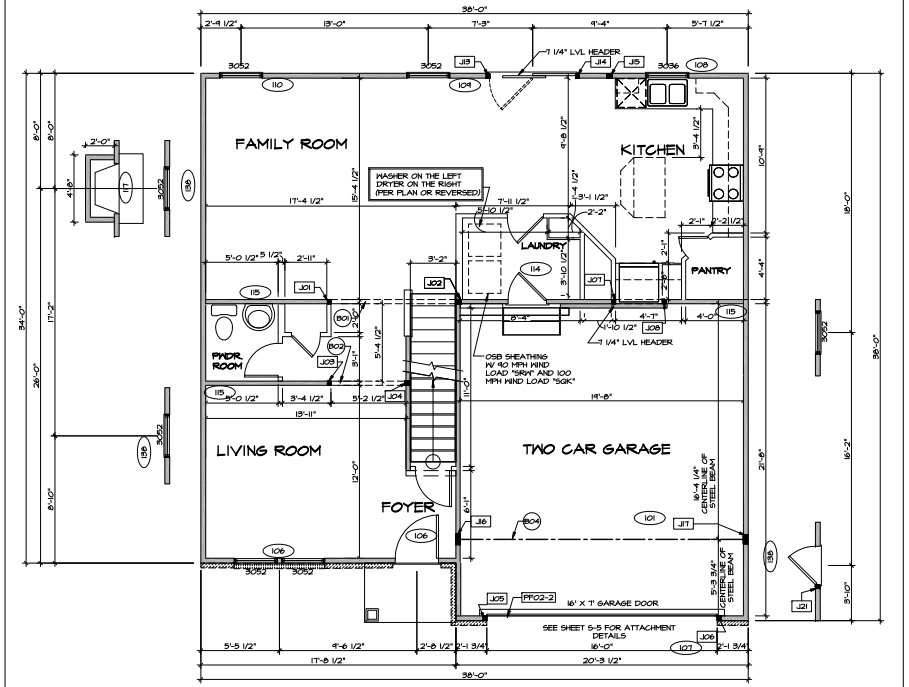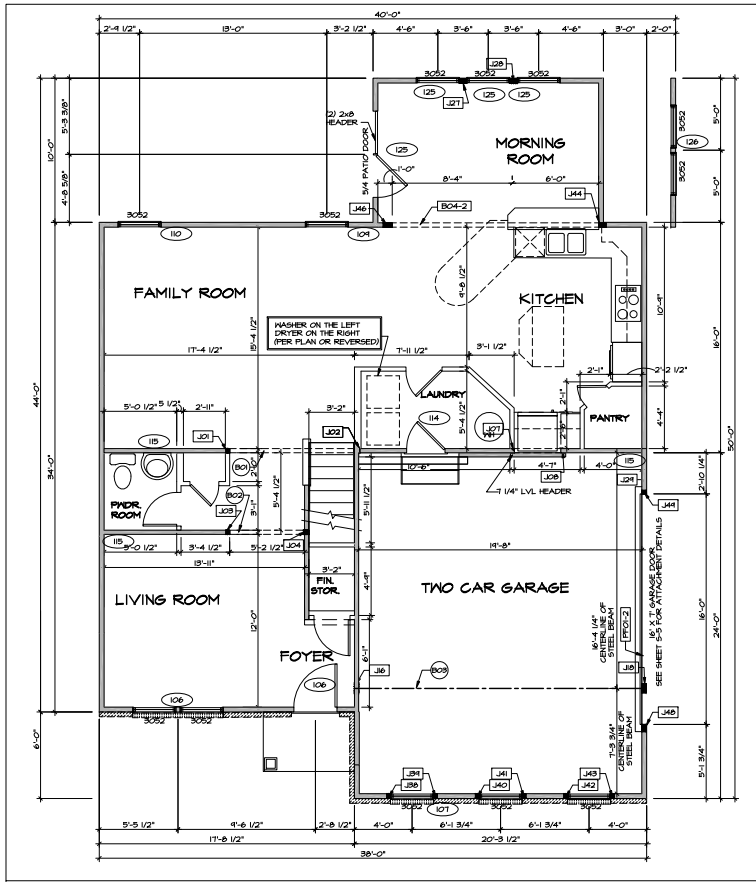

REVISIONS	NO.	DATE	DESCRIPTION
1			ISSUED FOR PERMITS (PAR 242)
2			ISSUED AS INTERNAL ADIT

SET NO. FLOOR PLAN DRAWING TITLE DATE: 9/12/2015 DRAWN BY: SJK CHECKED BY: SJK	NVR ARCHITECTURAL SERVICES 2100 EAST 37TH AVE TULSA, OK 74112-3518 TEL: 918.438.7000 FAX: 918.438.7001
--	---

SHEET NO.	A-7b FLORENCE MARKING TITLE FIRST FLOOR PLAN RICHMOND DRAWING SPECIFICATION	34
-----------	--	----


NOTES:

- BEARING WALL
- NON BEARING WALL
- (X) ENGINEERING PAGE NUMBER
- INDICATES BEARINGS FROM POINT-LOAD ABOVE


ID LEGEND

1. GENERAL NOTES (N-1)
2. LVL SCHEDULING SCHEDULE (N-1)
3. SEE FOUNDATION SHEET FOR STRUCTURAL INFORMATION FOR ALL EXTERIOR OPENINGS, STEEL BEAMS, AND COLLARS

- (J) JACKS
- (B) BEAM/HEADER

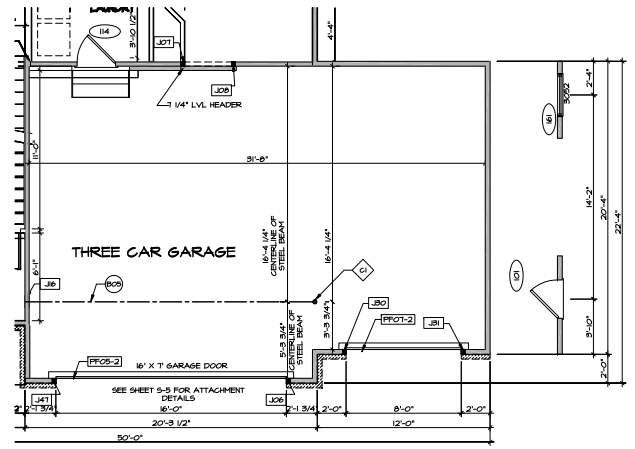


2 PARTIAL FIRST FLOOR PLAN
SCALE: 1/4" = 1'-0"

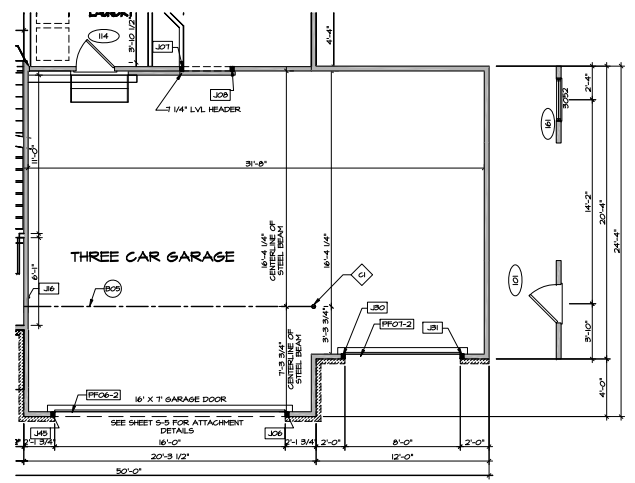


1 PARTIAL FIRST FLOOR PLAN
SCALE: 1/4" = 1'-0"
2' EXTENSION "E"


SHEET NO. A-7d	PROJECT TITLE FLORENCE	SET NO. 1	DATE 20/02/2018	REV. NO. 1	DATE 20/02/2018	REMARKS
		DRAWN BY PFITEN	DATE 20/02/2018	REV. NO. 2	DATE 20/02/2018	1. CHECKED LVL. BEAM TO GARAGE FOR INTERNAL PLAN 2420
PROJECT DESCRIPTION RICHMOND DRAWING SPECIFICATION		DATE 20/02/2018	DATE 20/02/2018	REV. NO. 3	DATE 20/02/2018	2. L220S AND INTERNAL ADST.
PROJECT LOCATION THREE CAR FRONT ENTRY GARAGE		DATE 20/02/2018	DATE 20/02/2018	REV. NO. 4	DATE 20/02/2018	
PROJECT NO. 36		DATE 20/02/2018	DATE 20/02/2018	REV. NO. 5	DATE 20/02/2018	
PROJECT NO. 36		DATE 20/02/2018	DATE 20/02/2018	REV. NO. 6	DATE 20/02/2018	
PROJECT NO. 36		DATE 20/02/2018	DATE 20/02/2018	REV. NO. 7	DATE 20/02/2018	
PROJECT NO. 36		DATE 20/02/2018	DATE 20/02/2018	REV. NO. 8	DATE 20/02/2018	
PROJECT NO. 36		DATE 20/02/2018	DATE 20/02/2018	REV. NO. 9	DATE 20/02/2018	
PROJECT NO. 36		DATE 20/02/2018	DATE 20/02/2018	REV. NO. 10	DATE 20/02/2018	

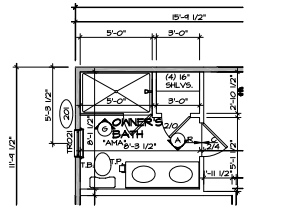


6 PARTIAL SECOND FLOOR PLAN
SCALE: 1/4" = 1'-0" "AAA"

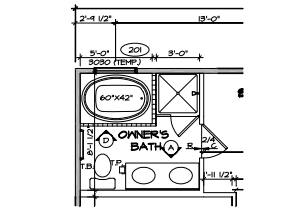


5 PARTIAL SECOND FLOOR PLAN
SCALE: 1/4" = 1'-0" "AAE"

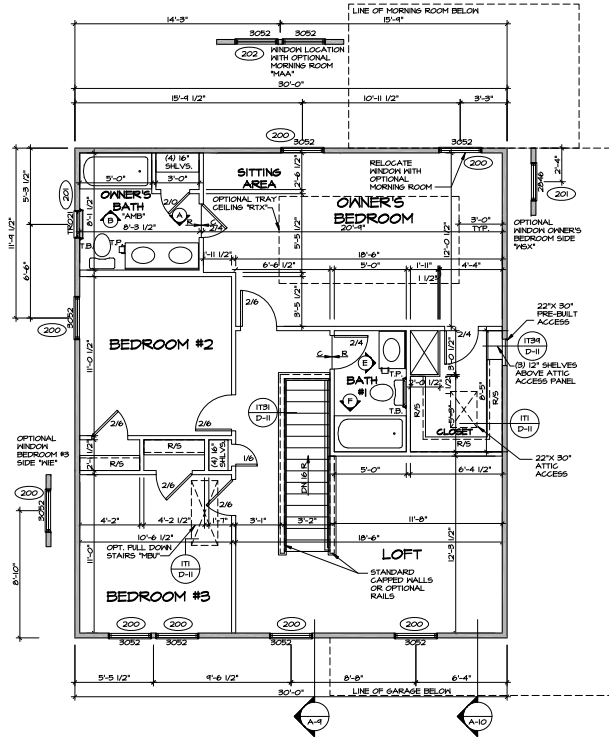


1 SECOND FLOOR PLAN
SCALE: 1/4" = 1'-0" ELEVATION G, ELEVATION L, THREE BEDROOM W/ LOFT "BCA"

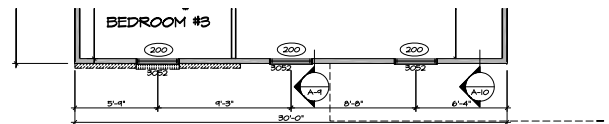

2 PARTIAL SECOND FLOOR PLAN
SCALE: 1/4" = 1'-0" ELEVATION B, ELEVATION K

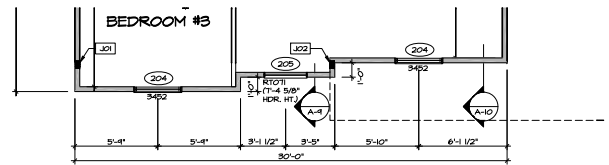

3 PARTIAL SECOND FLOOR PLAN
SCALE: 1/4" = 1'-0" ELEVATION D

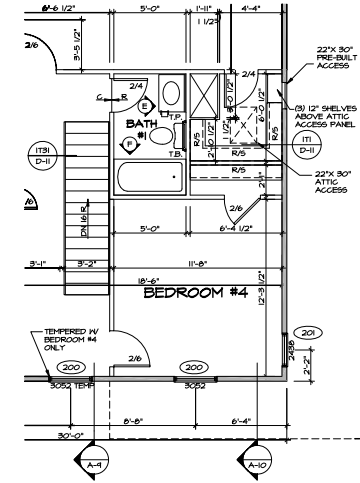










4 PARTIAL SECOND FLOOR PLAN
SCALE: 1/4" = 1'-0" OPTIONAL BEDROOM #4 "BCB"

- NOTES:**
- BEARING WALL
 - NON BEARING WALL
 - X ENGINEERING PAGE NUMBER
 - ⊗ INDICATES BEARING FROM POINTLOAD ABOVE
- ID LEGEND**
- 1. GENERAL NOTES (N-1)
 - 2. L.V.L. NAILING SCHEDULE (N-2)
 - 3. SEE FOUNDATION SHEET FOR STRUCTURAL INFORMATION FOR ALL EXTERIOR OPENINGS, STEEL BEAMS, AND COLUMNS
 - J JACKS
 - B BEAMHEADER

REVISIONS	NO.	DATE	DESCRIPTION
1	1	1/28/2015	ISSUED FOR PERMIT
2	2	1/28/2015	REVISED FOR PERMIT
3	3	1/28/2015	REVISED FOR PERMIT
4	4	1/28/2015	REVISED FOR PERMIT
100	100	1/28/2015	REVISED FOR PERMIT



SET NO.	1
FLOOR	SECOND FLOOR PLAN
DATE	1/28/2015
OPTION	OPTION
SHEET NO.	A-8
MARKING TITLE	SECOND FLOOR PLAN
OPTION DESCRIPTION	
37	

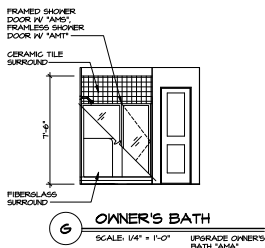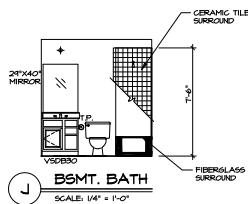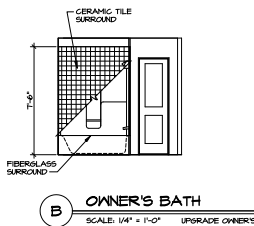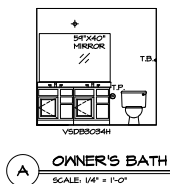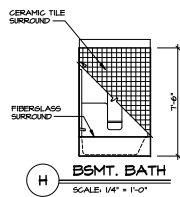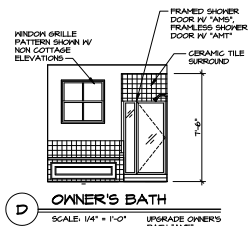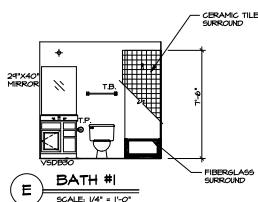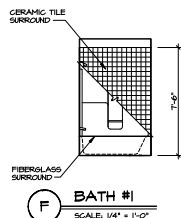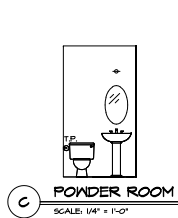

NOTES:

1. TEMPERED GLASS SHOWER ENCLOSURE WITH SWING DOOR OR OPTIONAL SLIDING DOOR BY DIVISION.
2. TUB ACCESS PANELS PROVIDED AS NEEDED. ALL MATERIALS BY DIVISION.
3. REFER TO SHEET 04-10 FOR TUB AND SHOWER DETAILS.
4. ALL V50B24-42 DRAWERS TO BE SET ON RIGHT HAND.

SET NO. FLORENCE DRAWING TITLE DATE: 9/24/2019 OPTION DESCRIPTION	SHEET NO. A-13 OF 46	NVR NORTH 2100 GARDEN DRIVE FLORENCE, SC 29504	REV. NO. 1 DATE 10/11/19 REASON: SHOWER DOOR AND BGC TUB 2. 12/20/19 ASO. INTERNAL ADJUST.
--	-------------------------	---	---