




1 COLUMN DETAIL
SCALE: 1/4" = 1'-0"

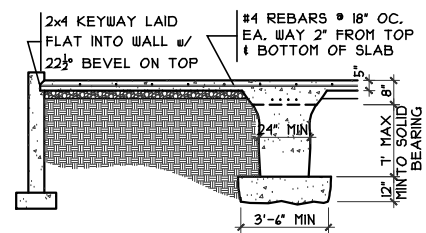


3 GRADE BM SECTION
SCALE: 1/8" = 1'-0"

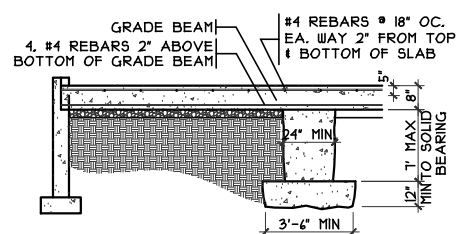

2 GRADE BM SECTION
SCALE: 1/8" = 1'-0"

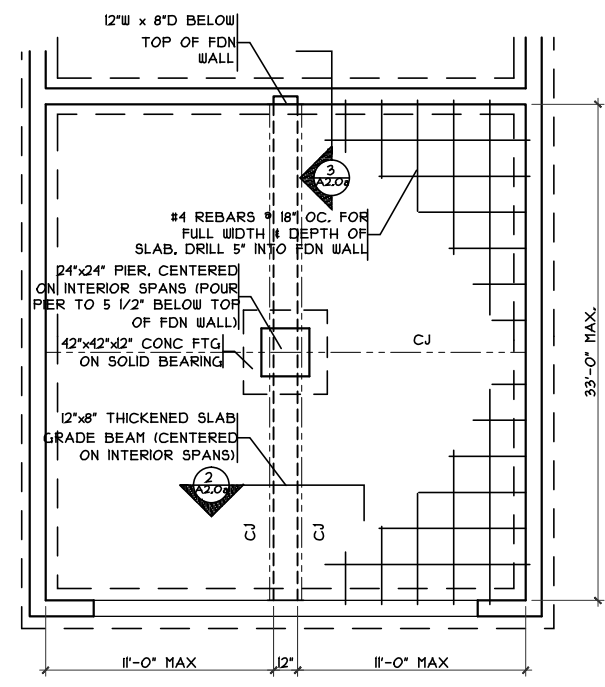

GRADE BM DETAIL
SCALE: 1/8" = 1'-0"

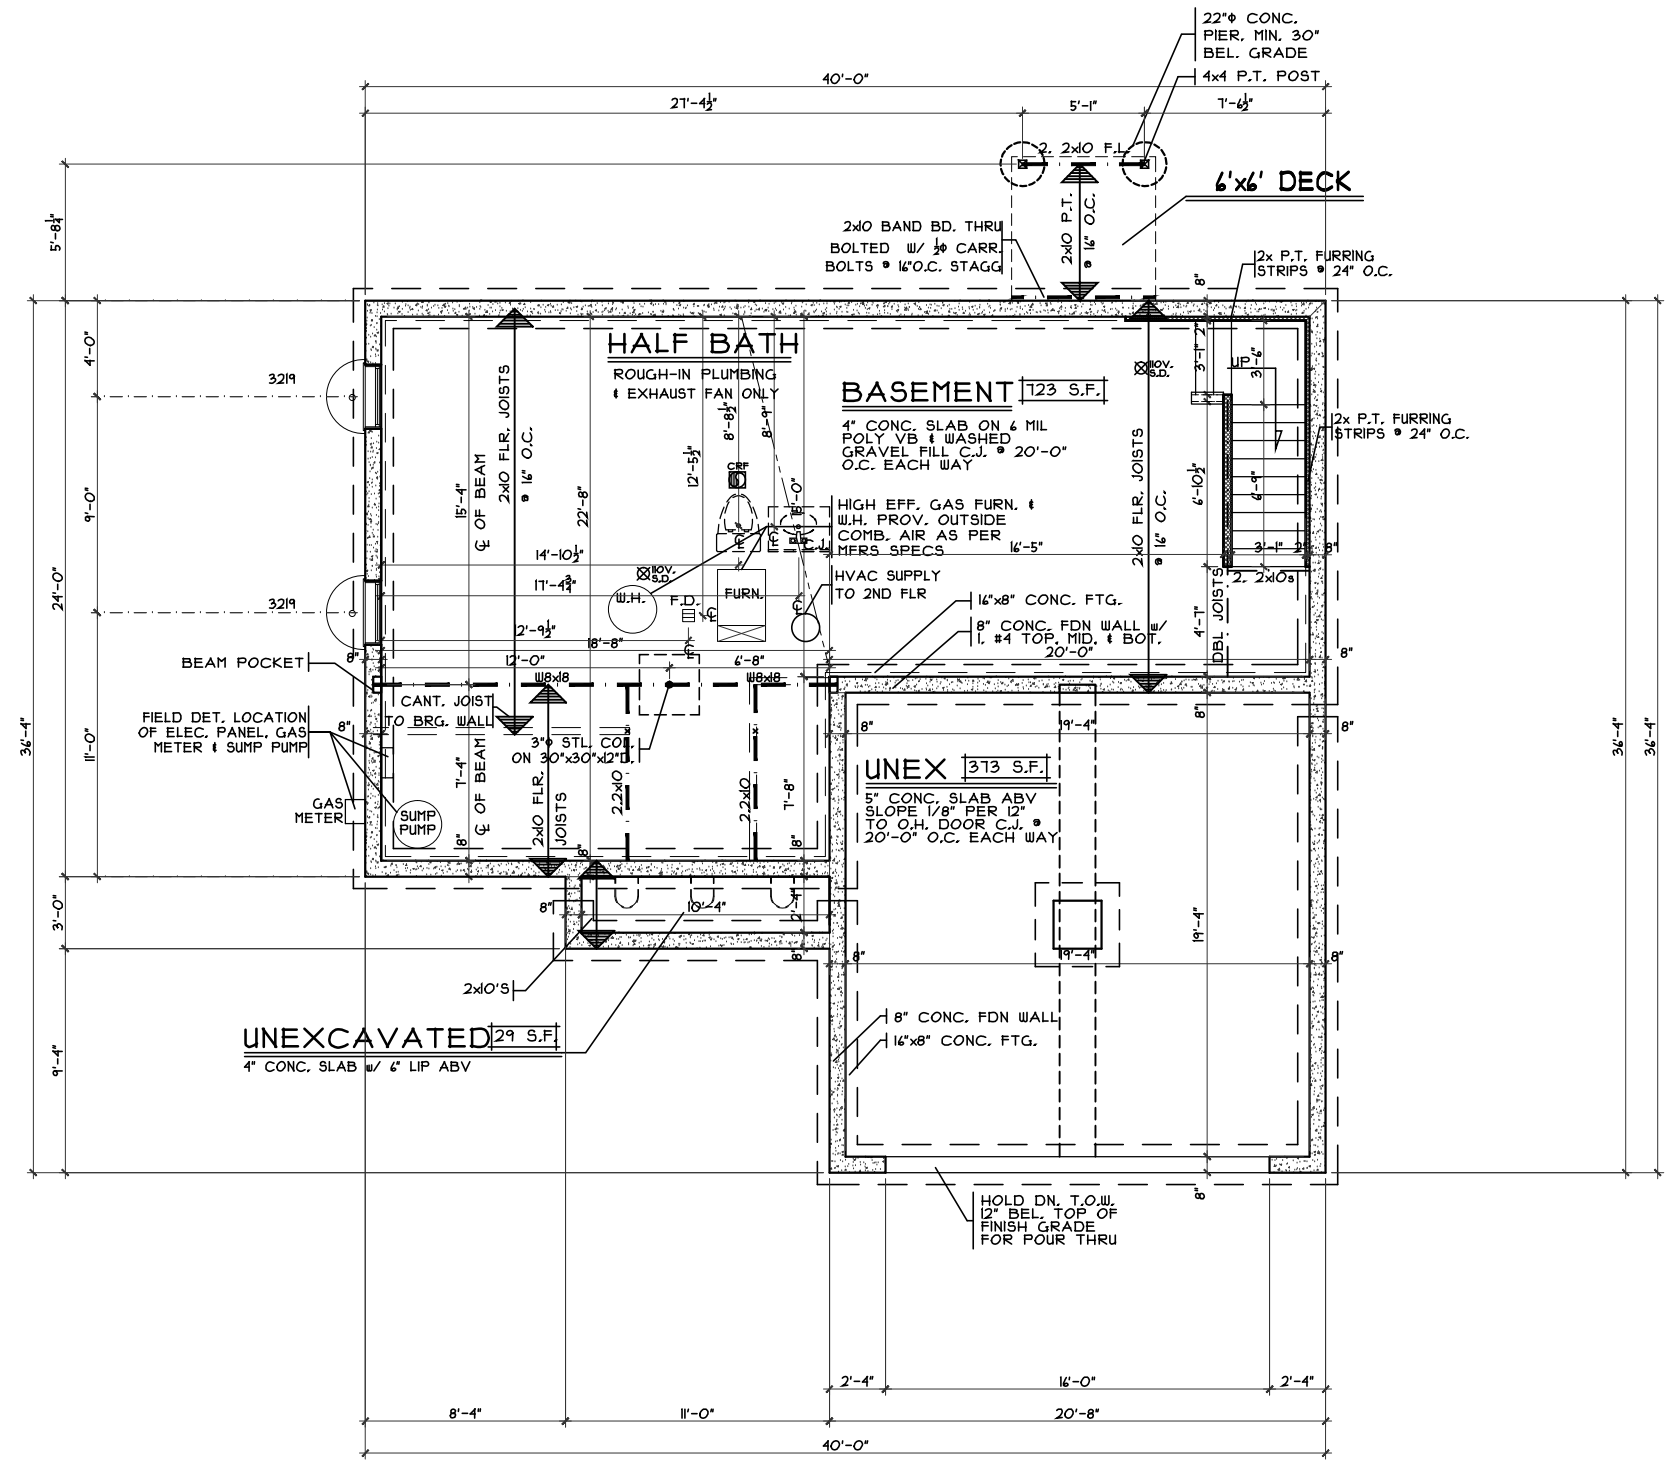

FOUNDATION PLAN
SCALE: 1/8" = 1'-0"

Foundation Plan
 Plan : Beckley
 Date : 3/11/16
 Drawn: CKB
 Scale : As Noted
 Revised: 3/23/16
 Sheet : 3 of 19


Proposed Residence:
 Market Home
 1083 Golden Oak Drive
 Gardner Ridge Lot #31559

City of Hamilton
 Butler County

Beckley - Traditional - Vinyl
 Cristo Homes reserves all property rights in these plans. These plans are not to be reproduced, changed, or copied in any manner. They are not to be given to a third party, either in full or in part, without first receiving written permission from Cristo Homes. In the event these plans are used by a third party, Cristo Homes shall be held harmless.

Issue Dates
 Revised: 3/23/16

CRISTO HOMES
 7594-A Tylers Place Blvd.
 West Chester, OH 45389
 513.755.0570 www.cristohomes.com

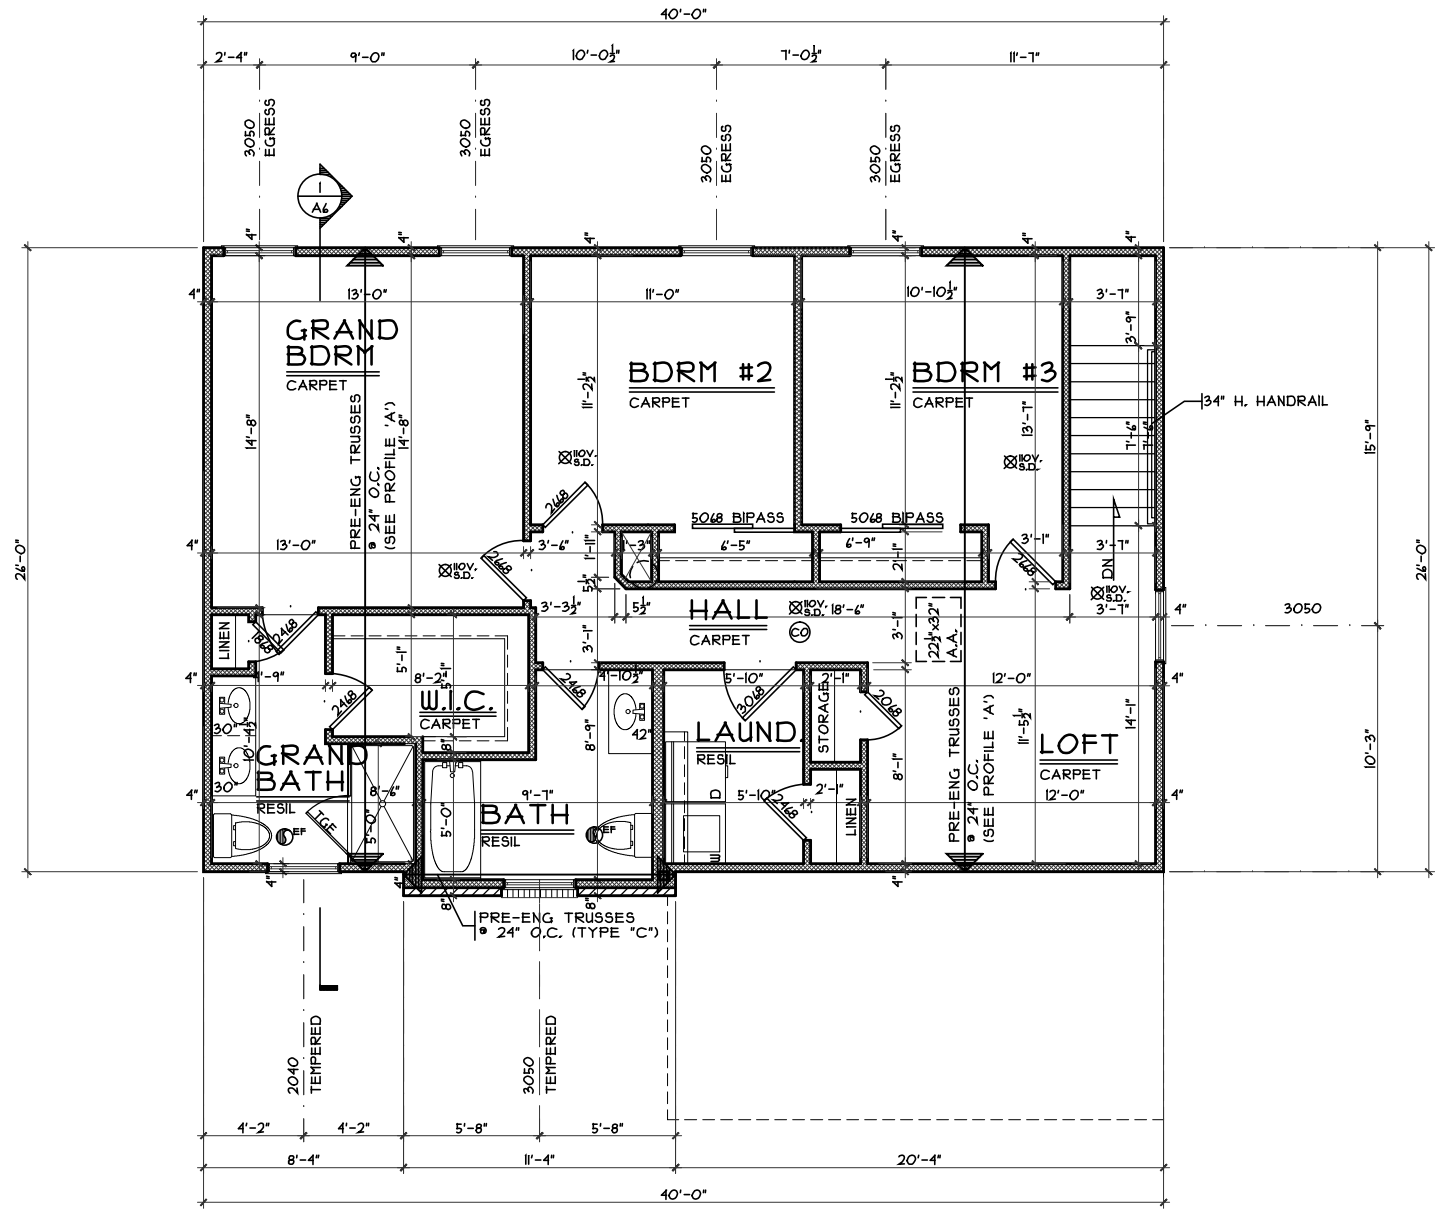

SECOND FLOOR PLAN
SCALE: 1/8" = 1'-0" 1000 S.F.

Second Floor Plan

Plan : Beckley
Date : 3/11/16
Drawn: CKB
Scale : As Noted
Revised: 3/23/16
Sheet : 5 of 19

GARI-1559

Proposed Residence:
Market Home
1083 Golden Oak Drive
Gardner Ridge Lot #31559



7594-A Tylers Place Blvd.
West Chester, OH 45069
513.755.0570 www.cristohomes.com

Beckley - Traditional - Vinyl

Cristo Homes reserves all property rights in these plans. These plans are not to be reproduced, changed, or copied in any manner. They are not to be given to a third party, either in full or in part, without first receiving written permission from Cristo Homes. In the event these plans are used by a third party, Cristo Homes shall be held harmless.

Issue Dates

Revised	3/23/16

City of Hamilton

Butler County

A4