




**1 THICKENED SLAB DETAIL**  
 SCALE: 1/4" = 1'-0"

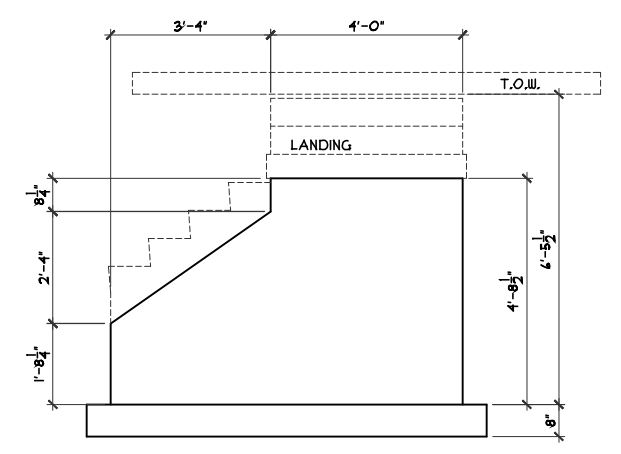


**2 PORCH STAIR**  
 SCALE: 1/4" = 1'-0"

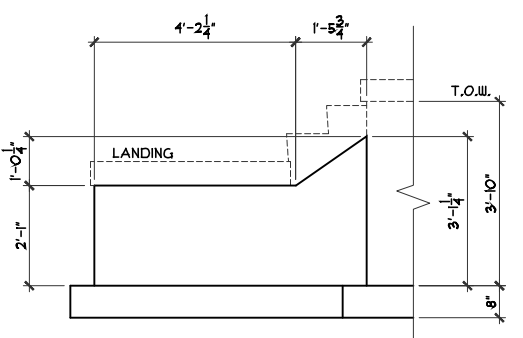

**3 PORCH STAIR**  
 SCALE: 1/4" = 1'-0"

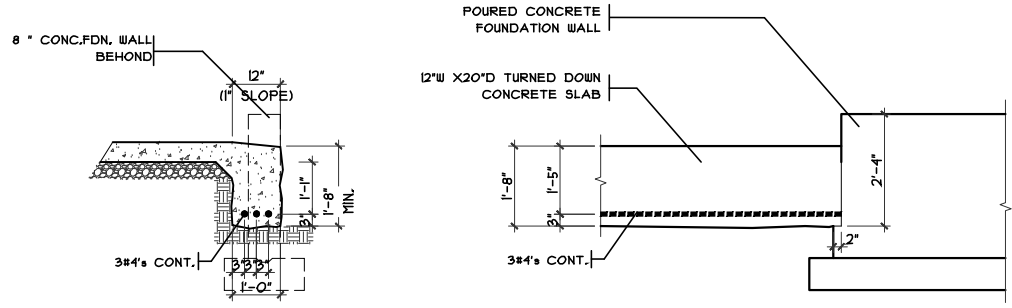

**4 GRADE BM DETAIL**  
 SCALE: 1/4" = 1'-0"

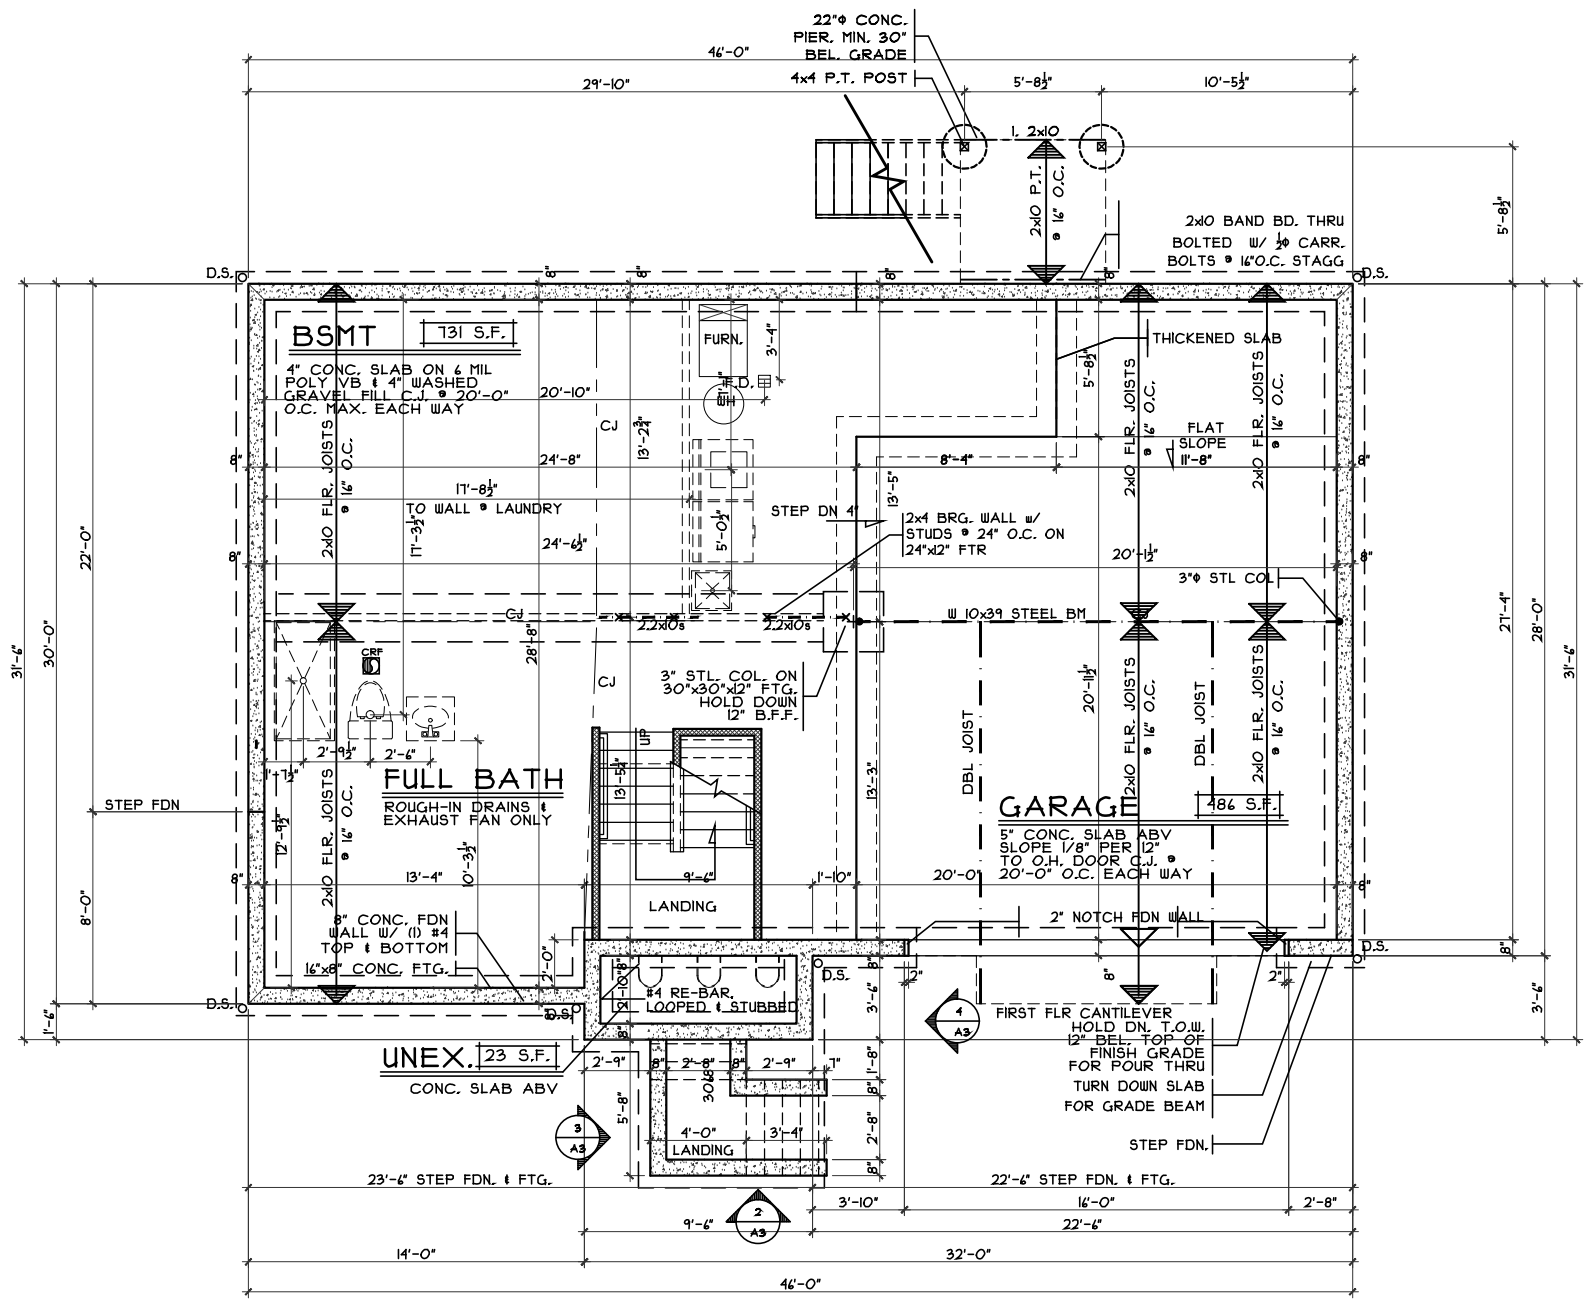

**FOUNDATION PLAN**  
 SCALE: 1/8" = 1'-0"

Traditional Foundation Plan

Plan : Cranston  
 Date : 3/1/2016  
 Drawn: WLH/CKB  
 Scale : As Noted  
 Revised: 4/11/16  
 Sheet : 9 of 19

Proposed Residence:  
 Market Home  
 1044 Golden Oak dr  
 Lot #1571 Gardner Ridge

GARI-1571

Cranston- Craftsman - Vinyl

Issue Dates

Reviewed	3/1/16
Reviewed	3/25/16
Reviewed	4/11/16


Cristo Homes reserves all property rights in these plans. These plans are not to be reproduced, changed, or copied in any manner. They are not to be given to a third party, either in full or in part, without first receiving written permission from Cristo Homes. In the event these plans are used by a third party, Cristo Homes shall be held harmless.

Hamilton, OH  
 Butler County

**CRISTO HOMES**  
 7594-A Tylers Place Blvd.  
 West Chester, OH 45069  
 513.755.0570 www.cristohomes.com


**A3**

**FIN. LL WALL DETAIL**

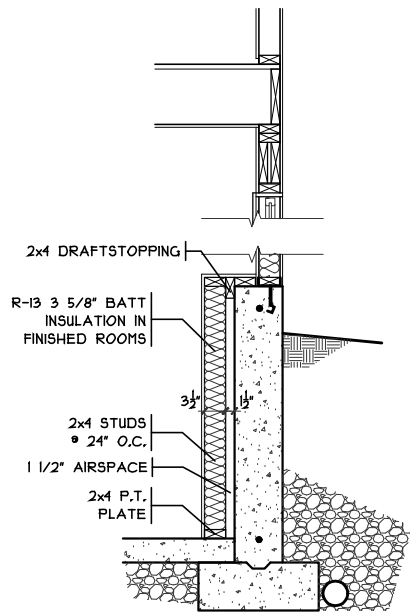


SCALE: 3/8" = 1'-0"

**DROP CLG. DETAIL**

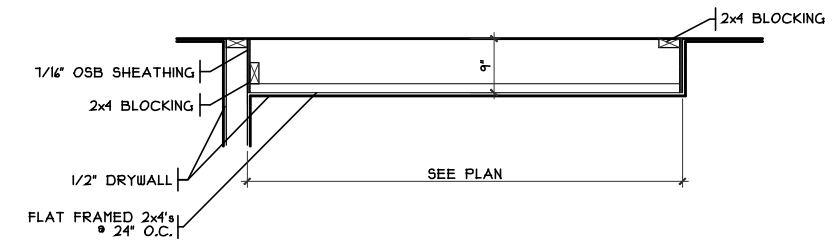

SCALE: 3/8" = 1'-0"

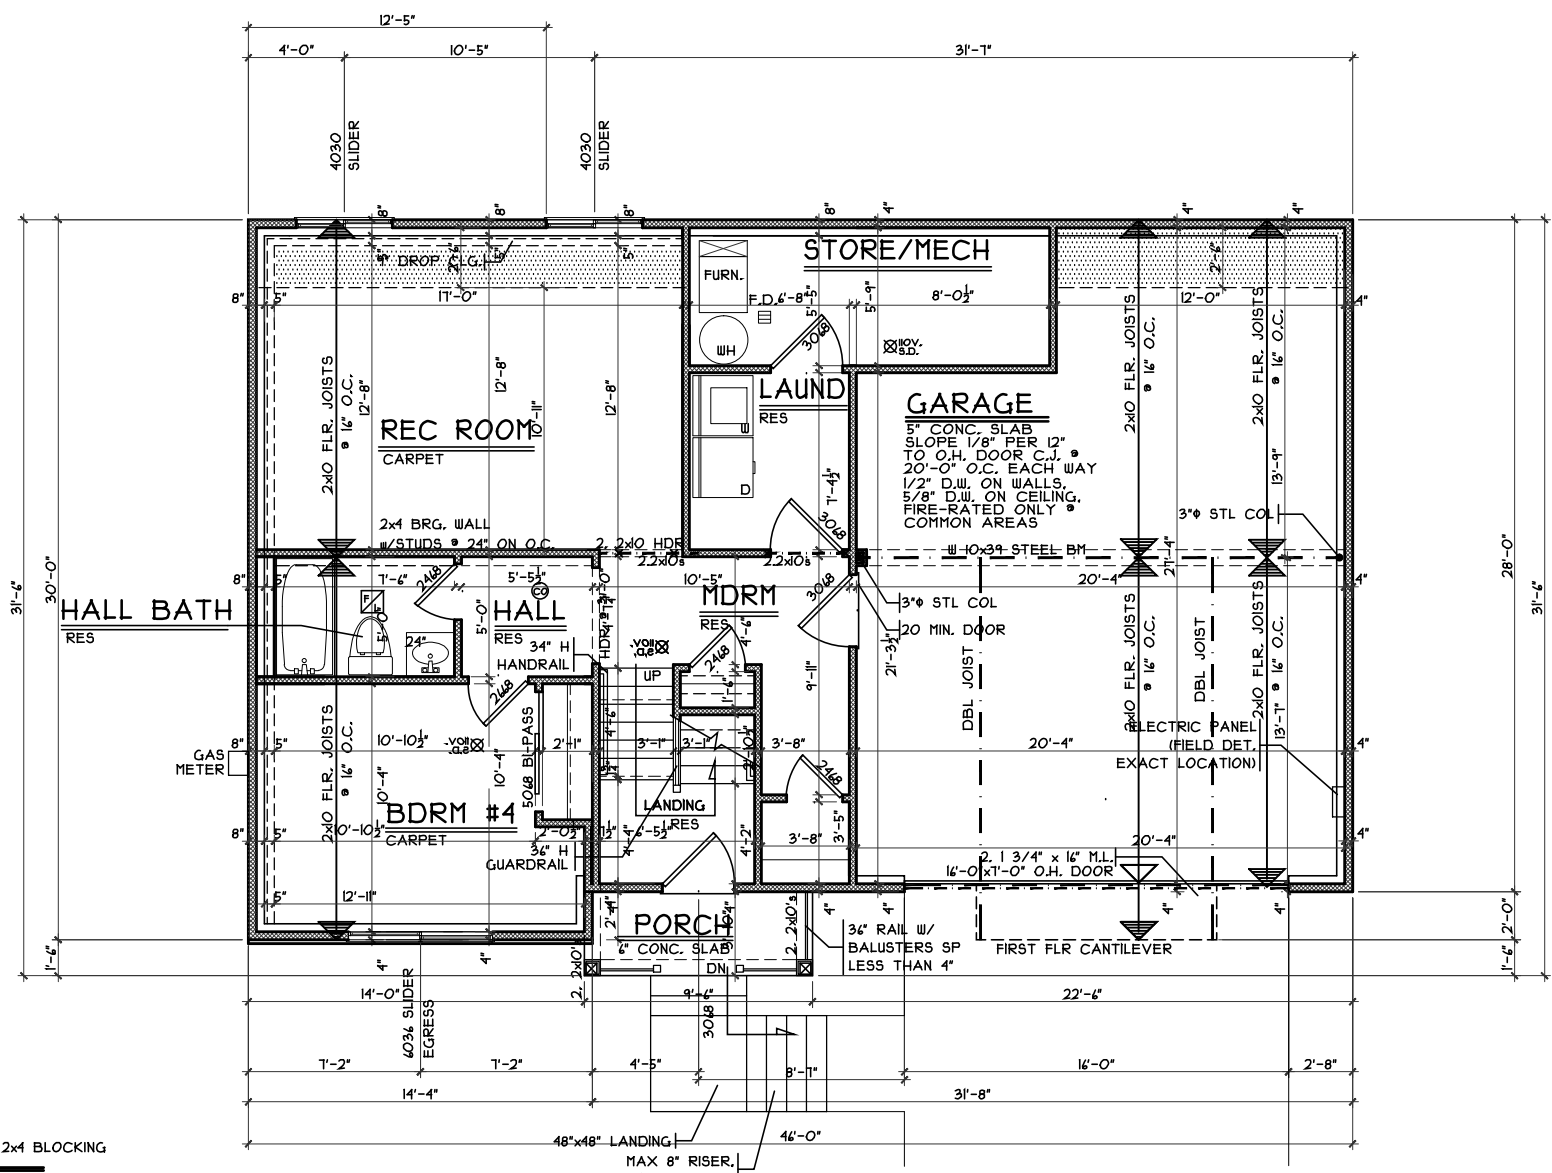

**BASEMENT PLAN**

SCALE: 1/8" = 1'-0"

193 S.F.

Traditional Finished Lower Level



7594-A Tylers Place Blvd.  
 West Chester, OH 45389  
 513.755.0570 www.cristohomes.com

GARI-1571

Proposed Residence:

Market Home  
 1044 Golden Oak dr  
 Lot #1571 Gardner Ridge

Hamilton, OH  
 Butler County


Cranston- Craftsman - Vinyl

Cristo Homes reserves all property rights in these plans. These plans are not to be reproduced, changed, or copied in any manner. They are not to be given to a third party, either in full or in part, without first receiving written permission from Cristo Homes. In the event these plans are used by a third party, Cristo Homes shall be held harmless.

Issue Dates

Reviewed	3/11/16
Reviewed	3/25/16
Reviewed	4/11/16

**A3a**

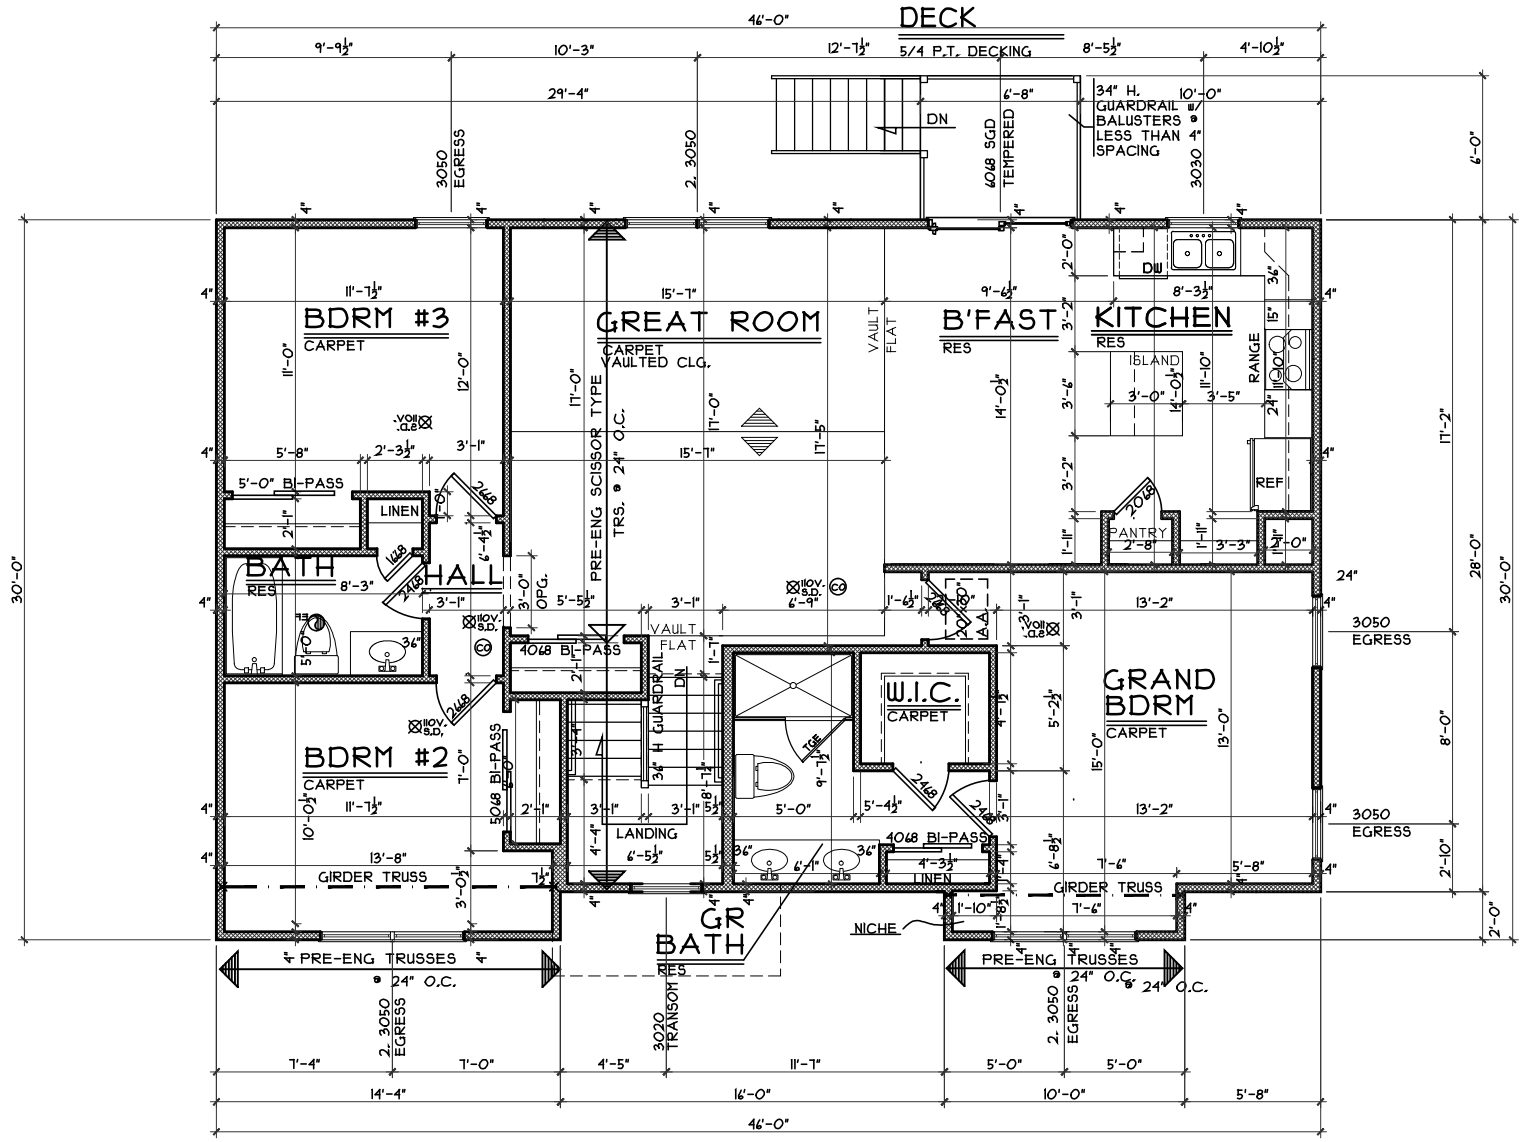

**FIRST FLOOR PLAN**  
 SCALE: 1/8" = 1'-0"  
 13205.F

Traditional First Floor Plan



7594-A Tylers Place Blvd.  
 West Chester, OH 45389  
 513.755.0570 www.cristohomes.com

GARI-1571

Proposed Residence:

Market Home  
 1044 Golden Oak dr  
 Lot #1571 Gardner Ridge

Hamilton, OH  
 Butler County

Cranston- Craftsman - Vinyl

Issue Dates

Reviewed	3/1/16
Reviewed	3/25/16
Reviewed	4/11/16

Cristo Homes reserves all property rights in these plans. These plans are not to be reproduced, changed, or copied in any manner. They are not to be given to a third party, either in full or in part, without first receiving written permission from Cristo Homes. In the event these plans are used by a third party, Cristo Homes shall be held harmless.

Plan : Cranston  
 Date : 3/1/2016  
 Drawn: WLH/CKB  
 Scale : As Noted  
 Revised: 4/11/16  
 Sheet : 12 of 19

A4