




1 THICKENED SLAB DET.
SCALE: 1/4" = 1'-0"

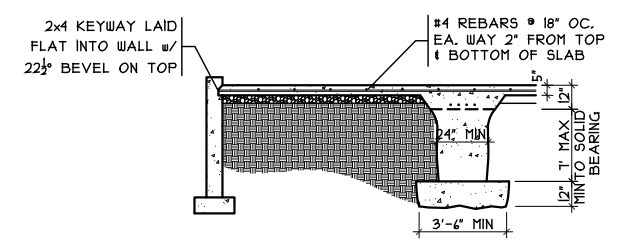


2 GRADE BM SECTION
SCALE: 1/8" = 1'-0"

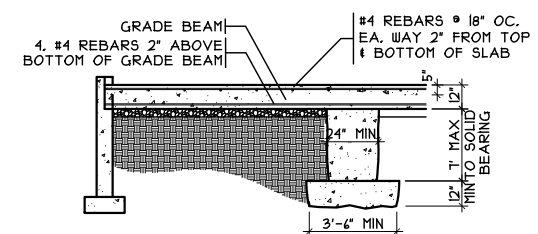

1 GRADE BM SECTION
SCALE: 1/8" = 1'-0"

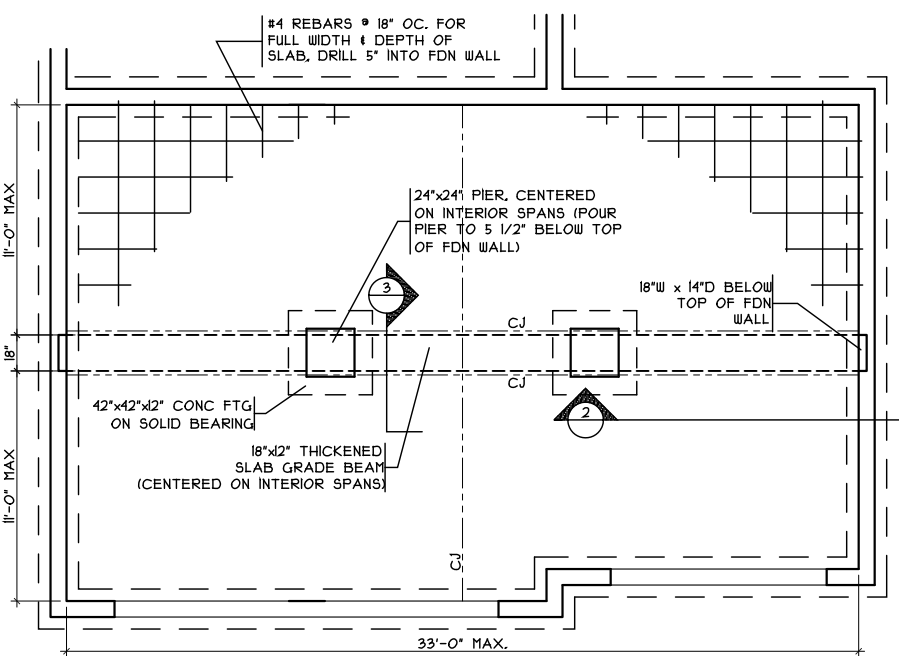

GRADE BEAM DETAILS
SCALE: 1/8" = 1'-0"

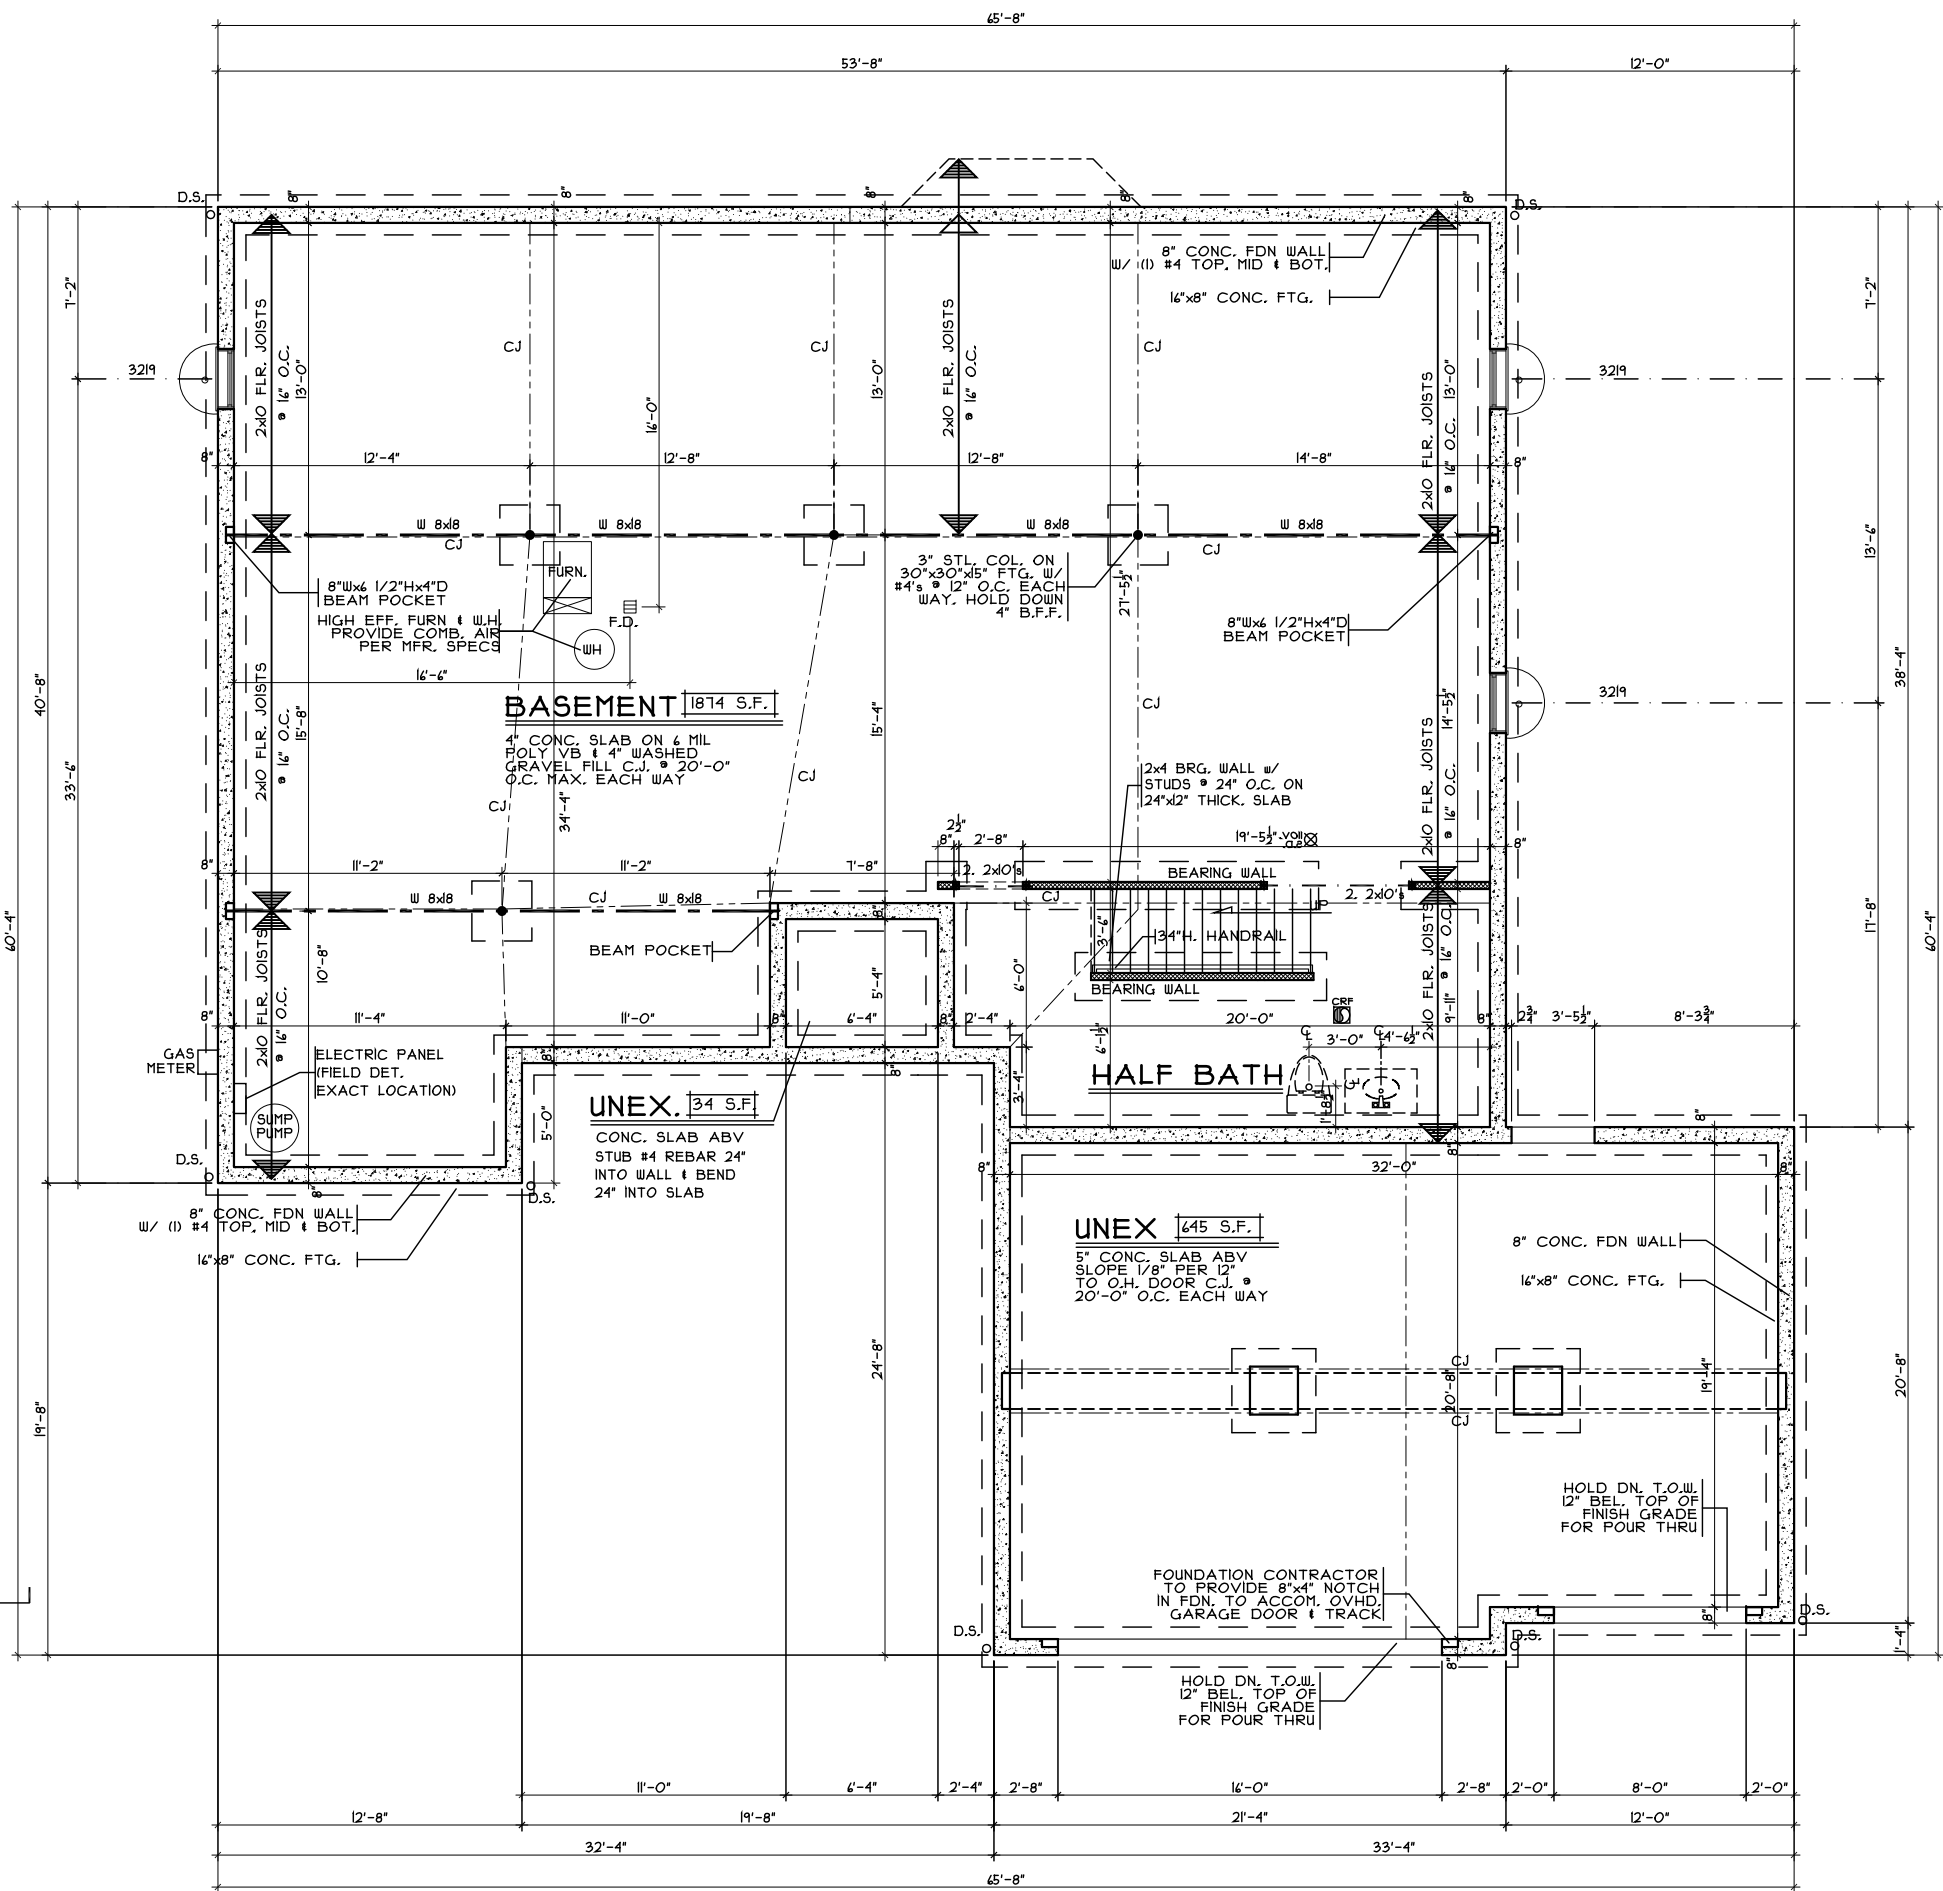

FOUNDATION PLAN
SCALE: 1/8" = 1'-0"

Foundation Plan
 Plan : Ganton
 Date : 3.9.2015
 Drawn: JFH
 Scale : As Noted
 Revised:
 Sheet : 9 of 21

Proposed Residence:
 Sewak Residence
 Lot #11 Estates of Keever Creek
 Keever Pass, Turtlecreek Township
 Warren County



Cristo Homes
 7594-A Tylers Place Blvd.
 West Chester, OH 45069
 513.735.0570 www.cristohomes.com

Issue Dates


Review	3.13.2015
Finals	3.19.2015
Revised	4.2.2015

Cristo Homes reserves all property rights in these plans. These plans are not to be reproduced, changed, or copied in any manner. They are not to be given to a third party, either in full or in part, without first receiving written permission from Cristo Homes. In the event these plans are used by a third party, Cristo Homes shall be held harmless.


A3

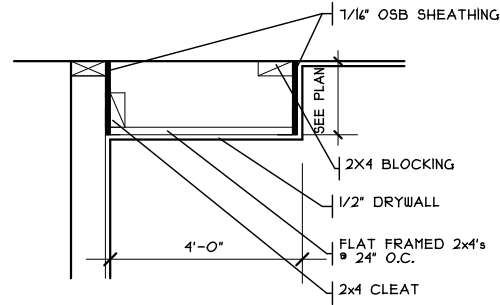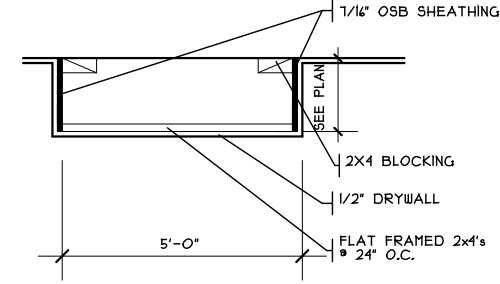

DROP CLG. DETAIL
SCALE: 3/16" = 1'-0"

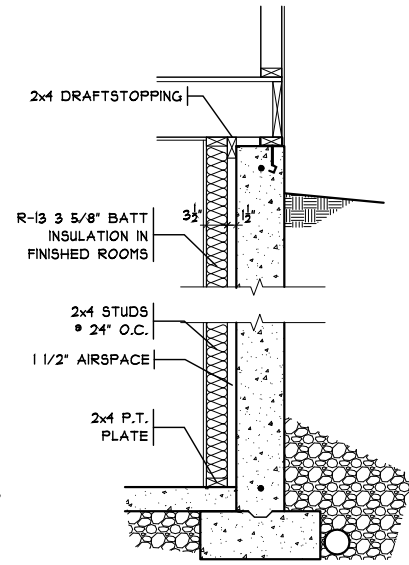

FIN. LL WALL DETAIL
SCALE: 3/16" = 1'-0"

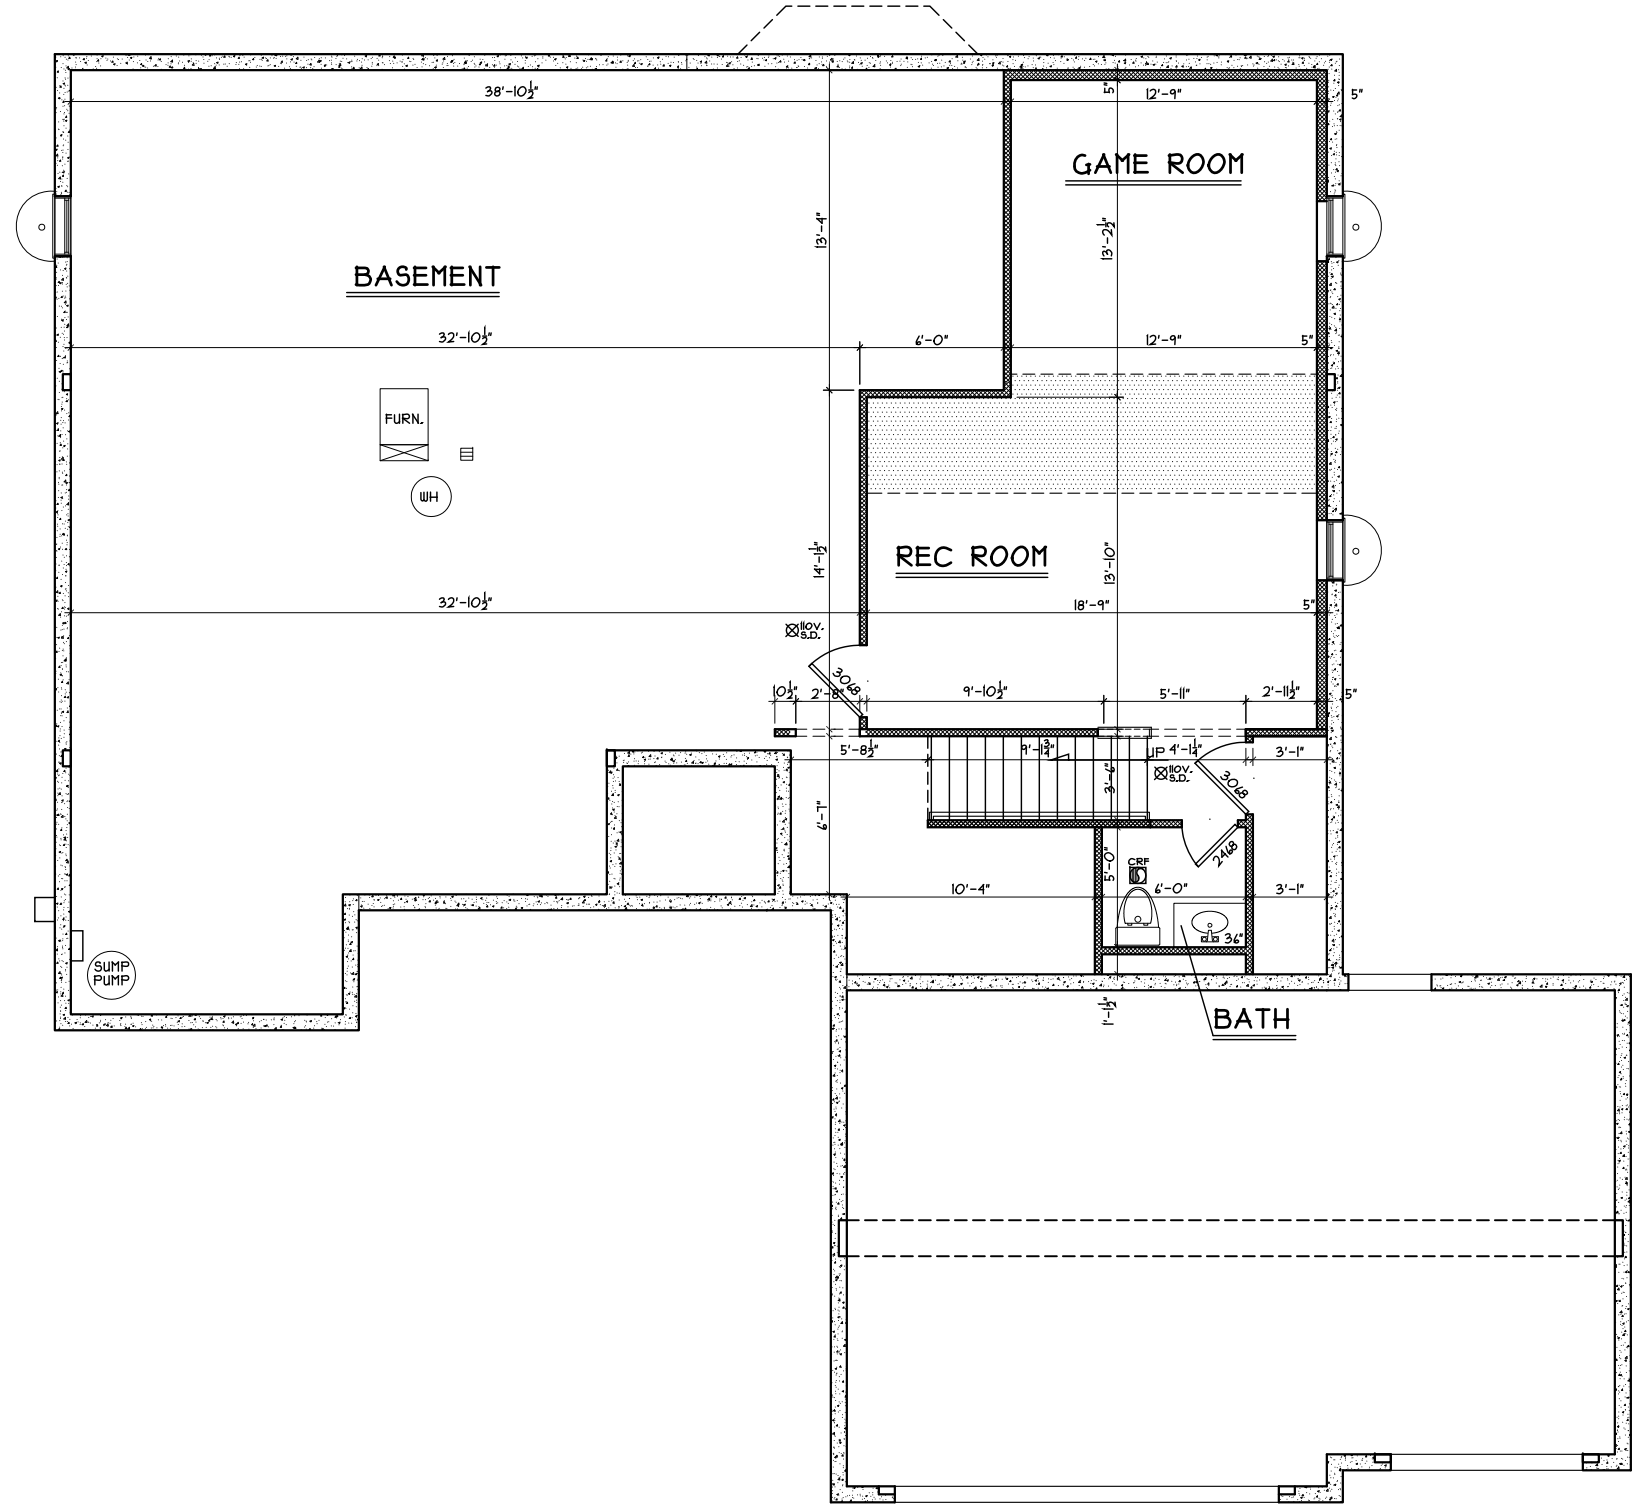

FINISHED LOWER LEVEL PLAN
SCALE: 1/8" = 1'-0" 546 S.F.

Issue Dates

Review	3.13.2015
Finals	3.19.2015
Revised	4.2.2015


Ganton
Cristo Homes reserves all property rights in these plans. These plans are not to be reproduced, changed, or copied in any manner. They are not to be given to a third party, either in full or in part, without first receiving written permission from Cristo Homes. In the event these plans are used by a third party, Cristo Homes shall be held harmless.

Proposed Residence:
Sewak Residence
Lot #11 Estates of Keever Creek
Keever Pass, Turtlecreek Township
Warren County

KCK1-0011
CristoHomes
7594-A Tylers Place Blvd.
West Chester, OH 45069
513.755.0570 www.cristohomes.com

Finished Lower Level
Plan : Ganton
Date : 3.9.2015
Drawn: JFH
Scale : As Noted
Revised:
Sheet : 10of 21

A3a

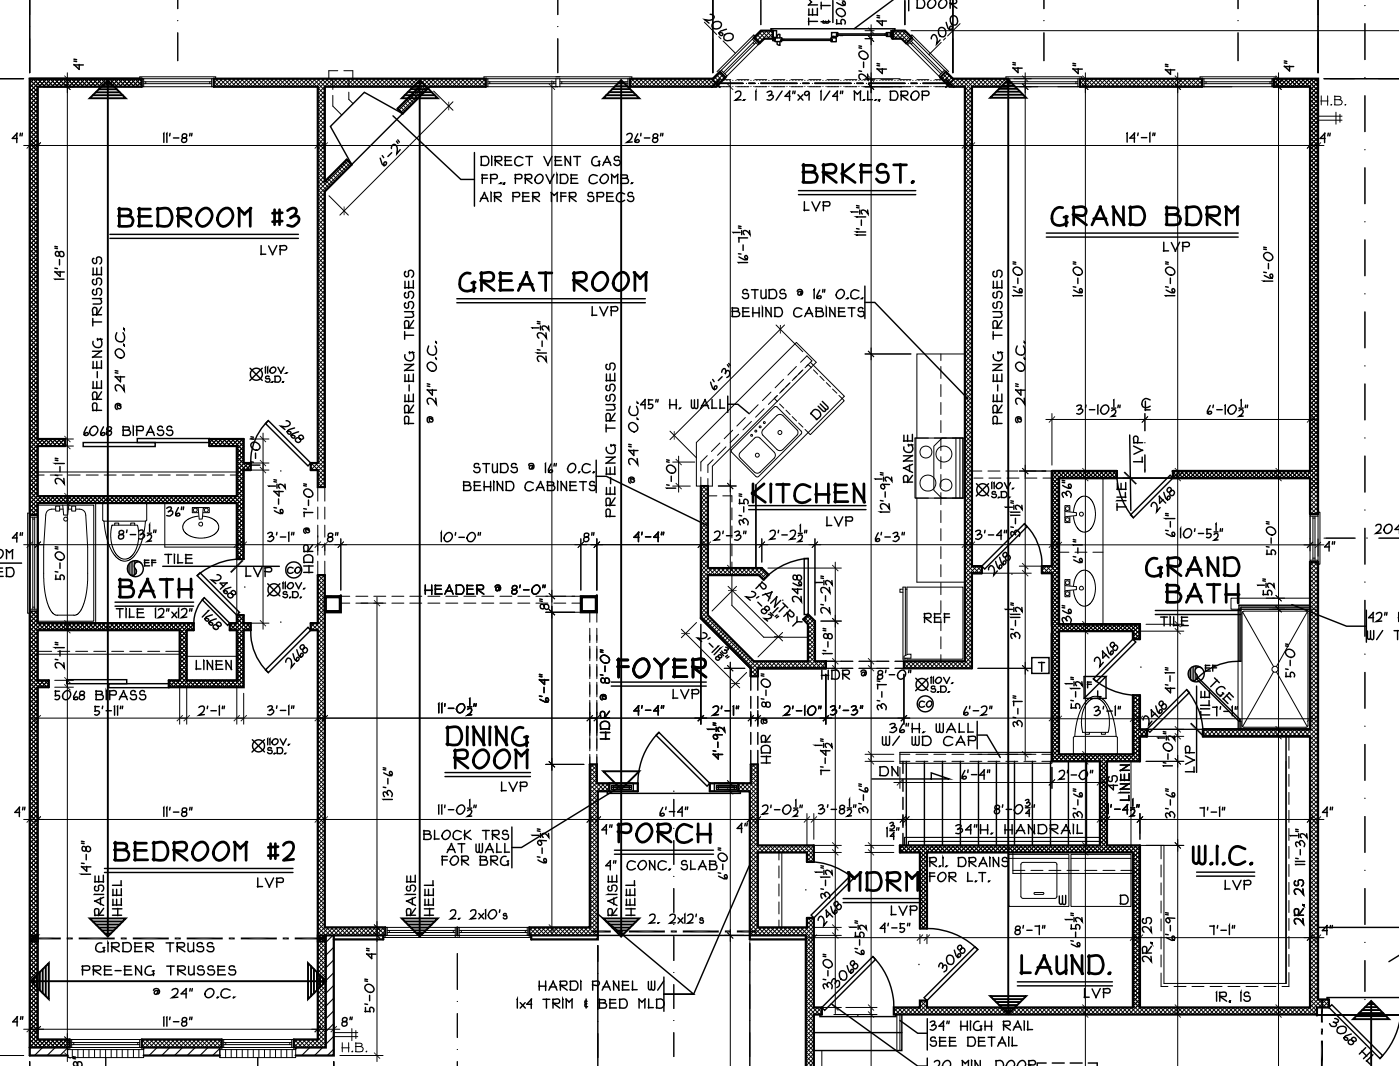

BEDROOM #3

GREAT ROOM

BRKFST.

GRAND BDRM

BATH

KITCHEN

GRAND BATH

DINING ROOM

FOYER

BEDROOM #2

PORCH

MDRM

LAUND.

W.I.C.

DIRECT VENT GAS
FP., PROVIDE COMB.
AIR PER MFR SPECS

STUDS • 16" O.C.
BEHIND CABINETS

STUDS • 14" O.C.
BEHIND CABINETS

3/4" H. WALL
WD CAB

BLOCK TRS
AT WALL
FOR BRG

34" HIGH RAIL
SEE DETAIL

HARDI PANEL W/
1x4 TRIM + BED MLD

120 MIN. DOOR

