




1 THICKENED SLAB DETAIL
SCALE: 1/4" = 1'-0"

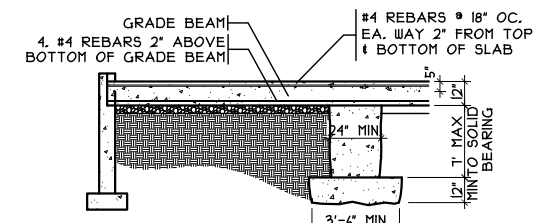


2 GRADE BM SECTION
SCALE: 1/8" = 1'-0"

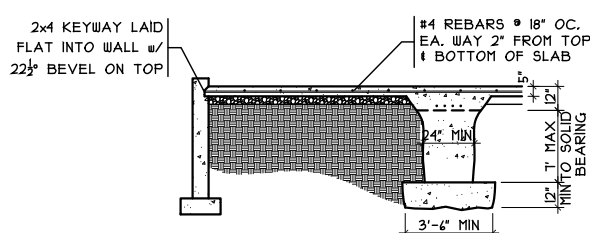

3 GRADE BM SECTION
SCALE: 1/8" = 1'-0"

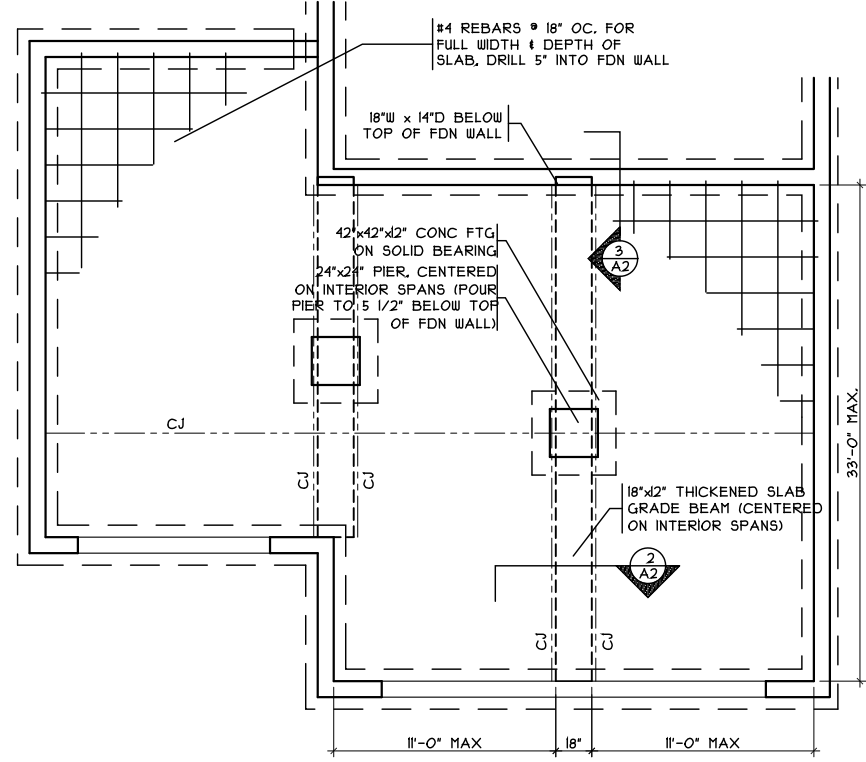

GRADE BM DETAIL
SCALE: 1/8" = 1'-0"

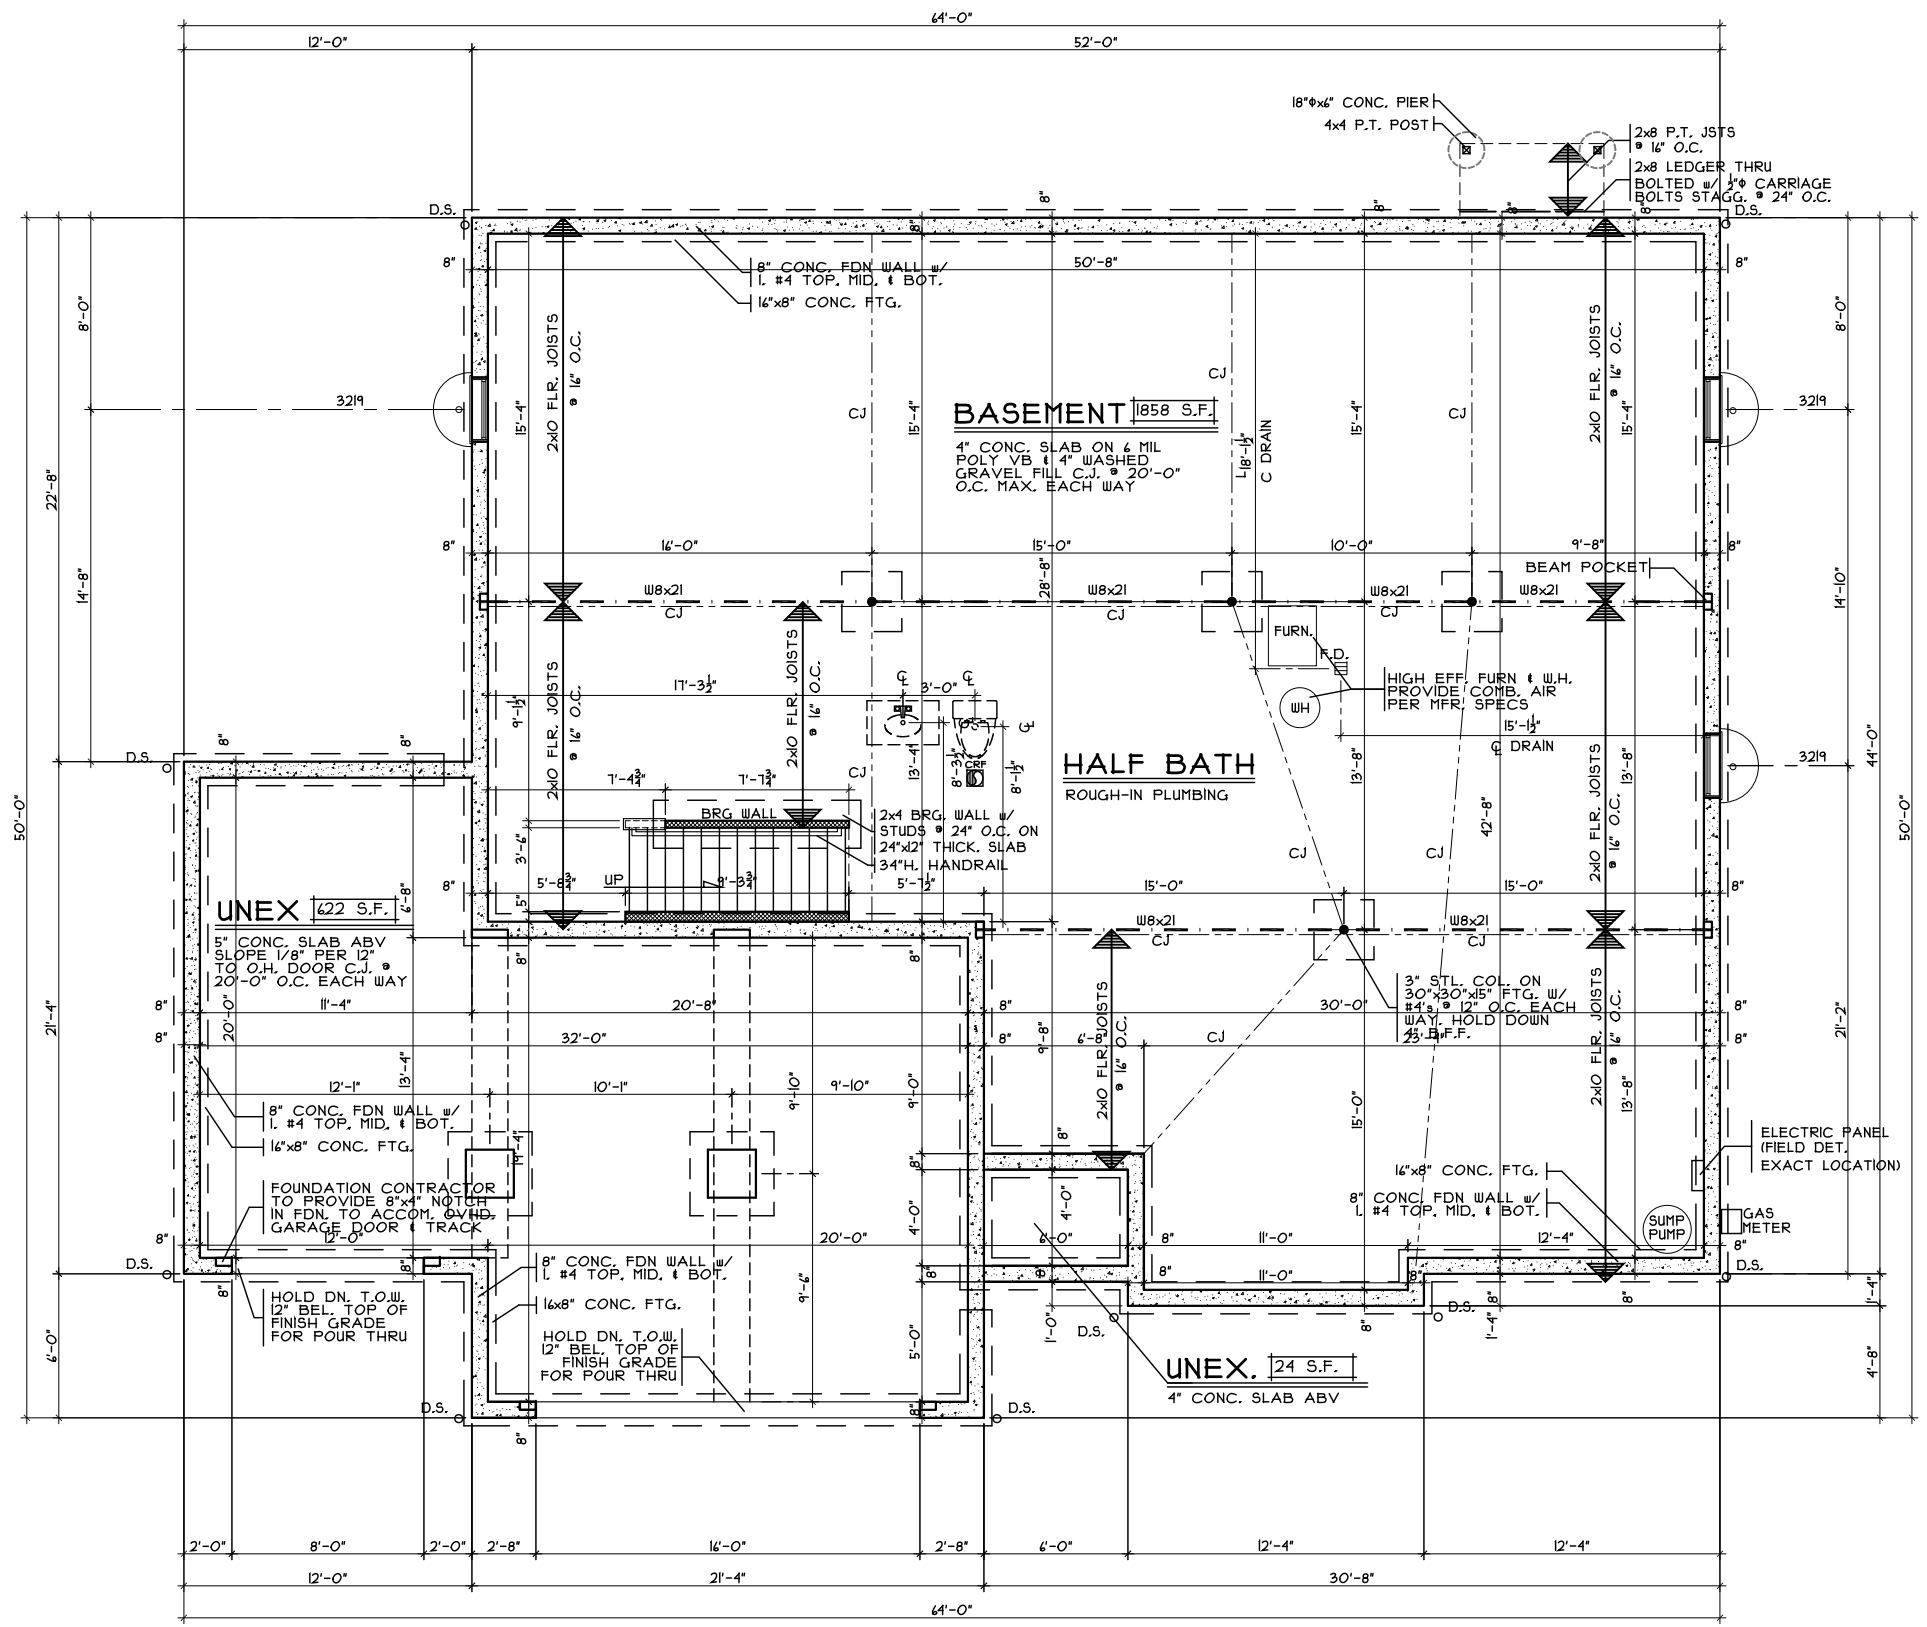

FOUNDATION PLAN
SCALE: 1/8" = 1'-0"

Issue Dates

| | |
|---------|------------|
| Review | 11.21.2014 |
| Finals | 3.18.2015 |
| Revised | 3.31.2015 |

Harcroft - Craftsman (Vinyl)
Cristo Homes reserves all property rights in these plans. These plans are not to be reproduced, changed, or copied in any manner. They are not to be given to a third party, either in full or in part, without first receiving written permission from Cristo Homes. In the event these plans are used by a third party, Cristo Homes shall be held harmless.


Turtlecreek Twp.
Warren County

Proposed Residence:
Market Home
TBD Keever Pass
Lot #36 Estates of Keever Creek




Foundation Plan
Plan : Harcroft
Date : 11.18.2014
Drawn: MKS
Scale : As Noted
Revised:
Sheet : 3 of 12


A3

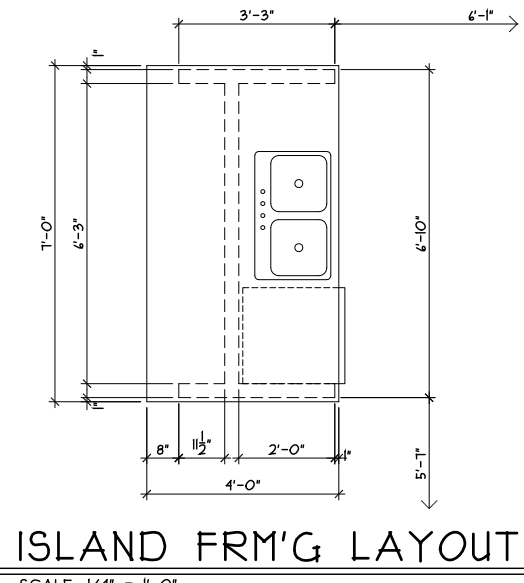


ISLAND FRM'G LAYOUT
 SCALE: 1/4" = 1'-0"

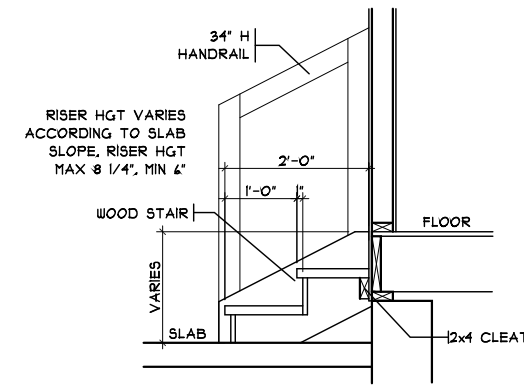

GARAGE HANDRAIL DETAIL
 SCALE: 1/8" = 1'-0"

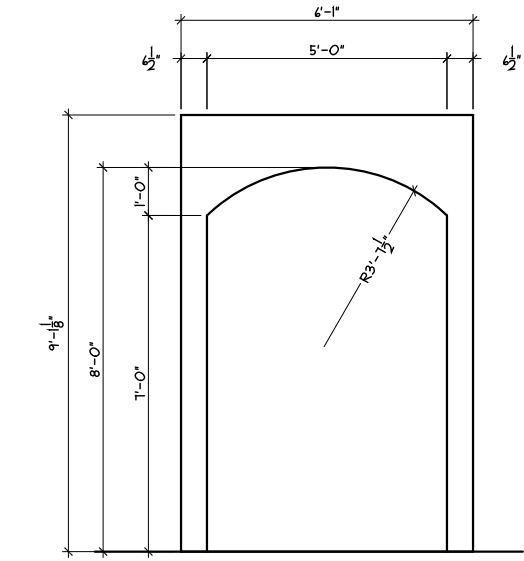

FOYER ARCH DETAIL
 SCALE: 1/8" = 1'-0"

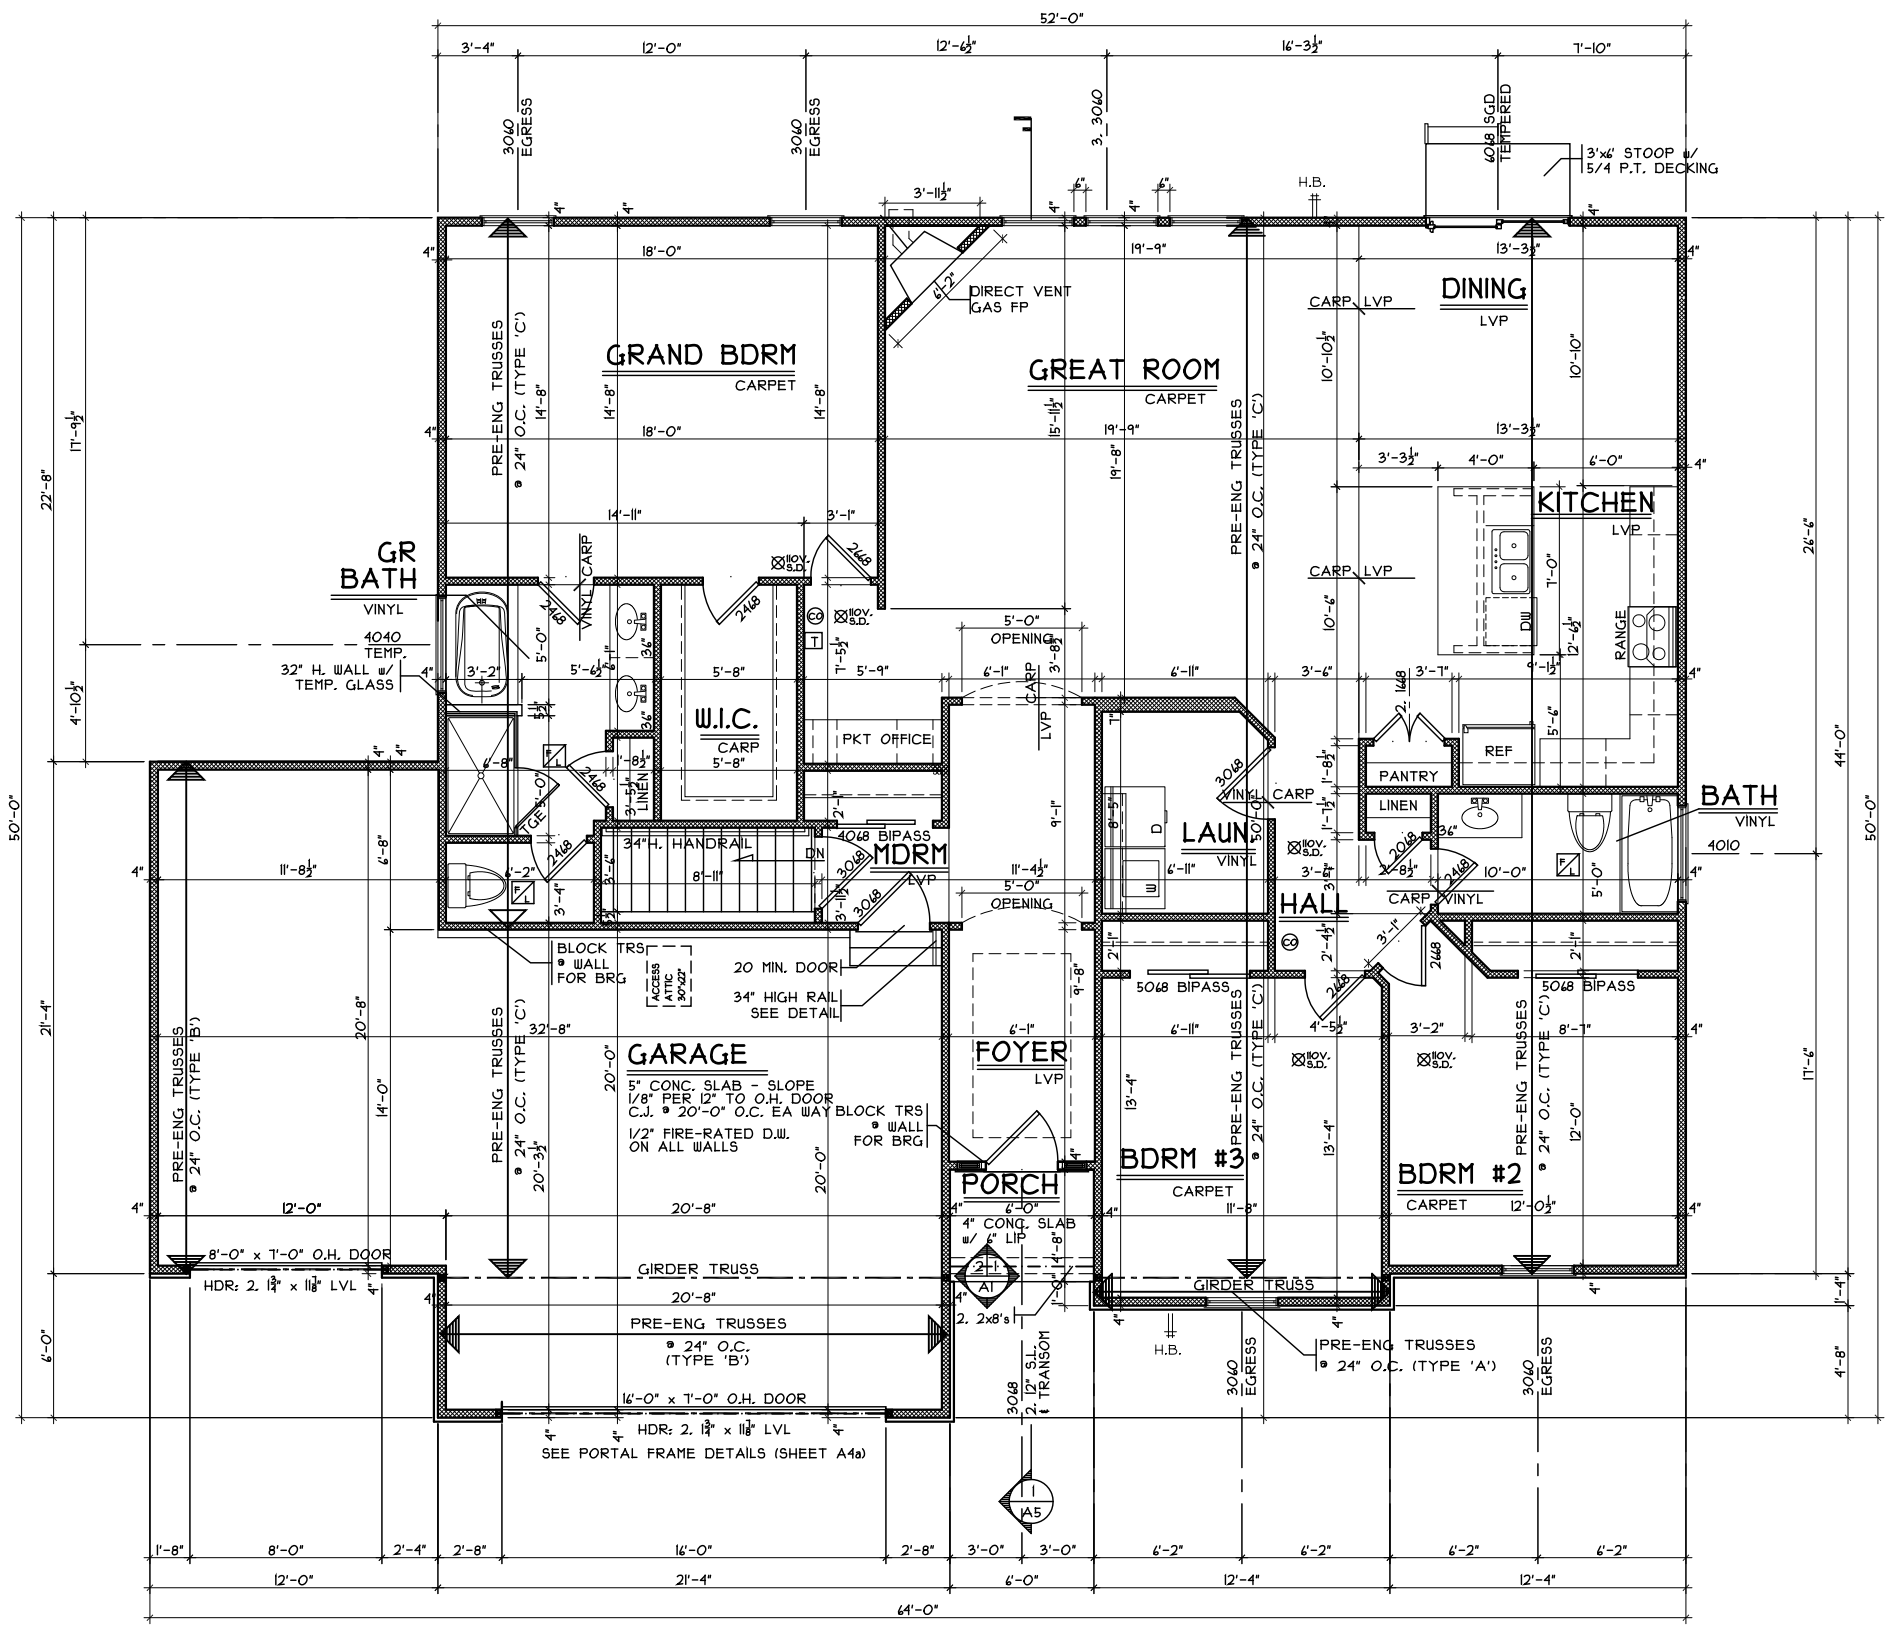

FIRST FLOOR PLAN
 SCALE: 1/8" = 1'-0"
 1915 S.F.

First Floor Plan
 Plan : Harcroft
 Date : 11.18.2014
 Drawn: MKS
 Scale : As Noted
 Revised:
 Sheet : 4 of 12


KCK1-0036
 Proposed Residence:
 Market Home
 TBD Keever Pass
 Lot #36 Estates of Keever Creek

Harcroft - Craftsman (Vinyl)
 Cristo Homes reserves all property rights in these plans. These plans are not to be reproduced, changed, or copied in any manner. They are not to be given to a third party, either in full or in part, without first receiving written permission from Cristo Homes. In the event these plans are used by a third party, Cristo Homes shall be held harmless.

| Issue | Date |
|---------|------------|
| Review | 11.21.2014 |
| Finals | 3.18.2015 |
| Revised | 3.31.2015 |



A4

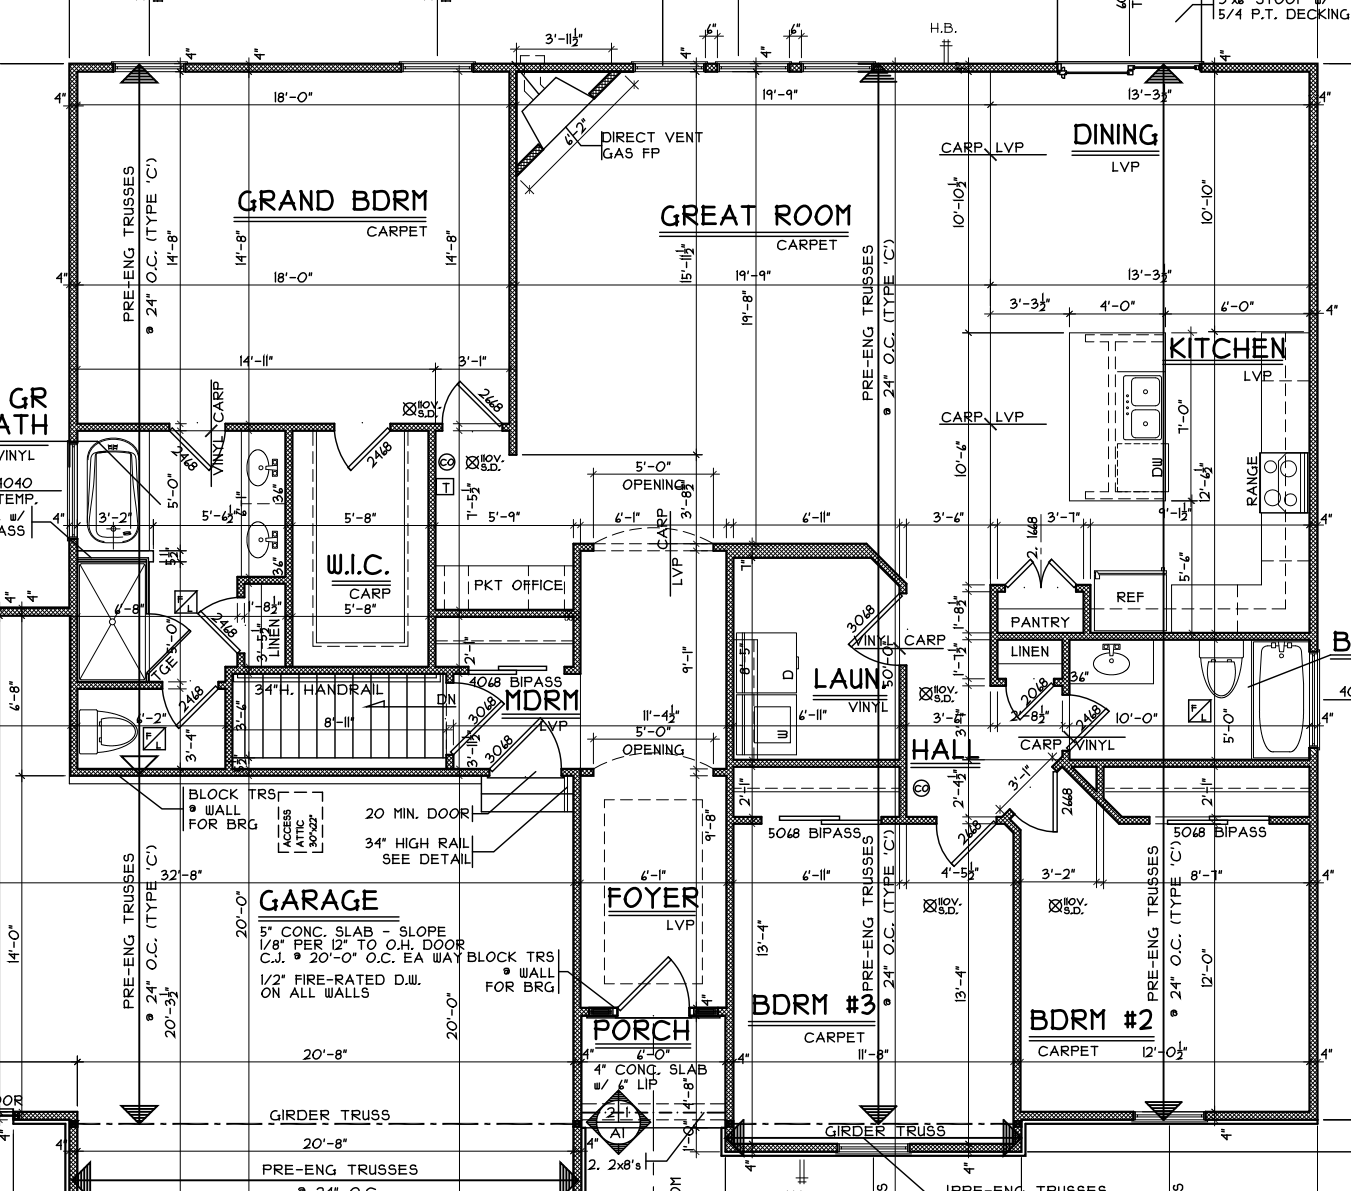

GRAND BDRM

CARPET

GREAT ROOM

CARPET

DINING

LVP

KITCHEN

LVP

W.I.C.

CARP

PKT OFFICE

LAUN

VINYL

PANTRY

REF

MDRM

LVP

HALL

CARP

GARAGE

5" CONC. SLAB - SLOPE
1/8" PER 12" TO O.H. DOOR
C.J. @ 20'-0" O.C. EA WAY
1/2" FIRE-RATED D.W.J.
ON ALL WALLS

FOYER

LVP

PORCH

4" CONG. SLAB
w/ 6" LIP

BDRM #3

CARPET

BDRM #2

CARPET

AT

PRE-ENG TRUSSES
@ 24" O.C. (TYPE 'C')

14'-8"

18'-0"

15'-11 1/2"

19'-9"

10'-10 1/2"

10'-10"

14'-11"

5'-8"

5'-8"

5'-8"

5'-0" OPENING

6'-11"

10'-6"

3'-6"

3'-1"

5'-6"

12'-6 1/2"

32'-8"

20'-0"

20'-3 1/2"

20'-8"

20'-0"

9'-8"

6'-11"

13'-4"

13'-4"

12'-0"

GIRDER TRUSS

GIRDER TRUSS

PRE-ENG TRUSSES
@ 24" O.C.

PRE-ENG TRUSSES
@ 24" O.C. (TYPE 'C')

PRE-ENG TRUSSES
@ 24" O.C. (TYPE 'C')

PRE-ENG TRUSSES
@ 24" O.C. (TYPE 'C')

DN

DN

DN

DN

GR BATH

GR BATH

VINYL
1040
TEMP.
w/
ASS

6'-8"


14'-0"

DN

B

B


DN

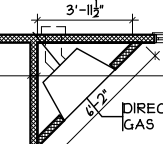

DIRECT VENT
GAS FP



VINYL CARP

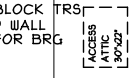

20 MIN. DOOR

34" HIGH RAIL
SEE DETAIL



DN

DN

