




CRI16021.DWG • PLANS PREPARED BY SABO DESIGN ASSOCIATES • 550 WARDS CORNER ROAD SUITE 201, LOVELAND, OH 45140 • 513.683.1236 • SABODESIGNASSOC@SABODA.NET • COPYRIGHT 2015 SABO DESIGN ASSOCIATES

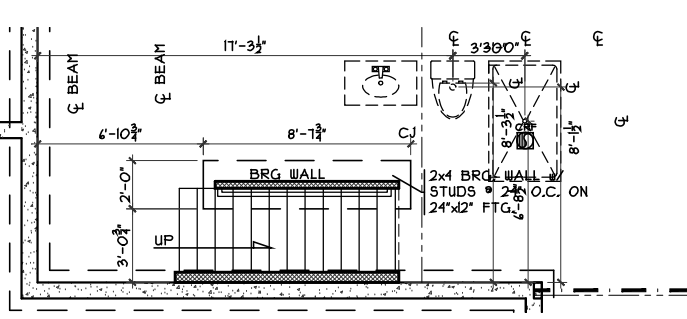


PLUMBING/STRUCTURE DIMS
SCALE: 1/8" = 1'-0"

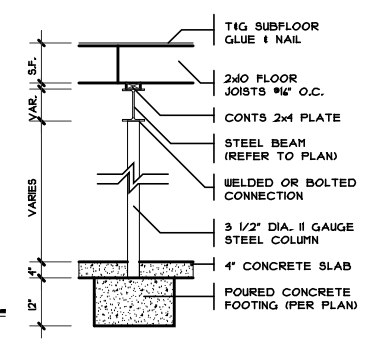


COLUMN DETAIL
SCALE: 1/4" = 1'-0"

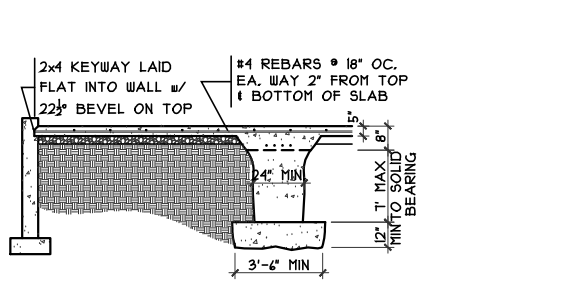


GRADE BM SECTION
SCALE: 1/8" = 1'-0"

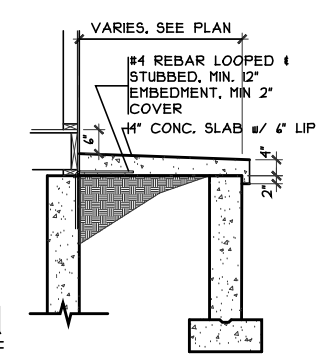


PORCH SLAB DETAIL
SCALE: 1/4" = 1'-0"

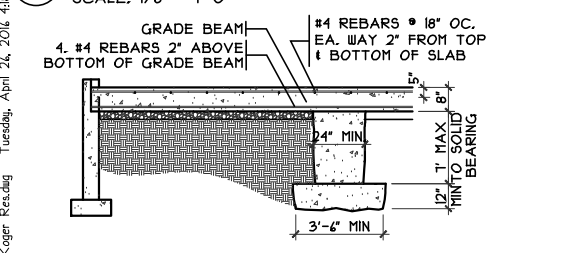


GRADE BM SECTION
SCALE: 1/8" = 1'-0"

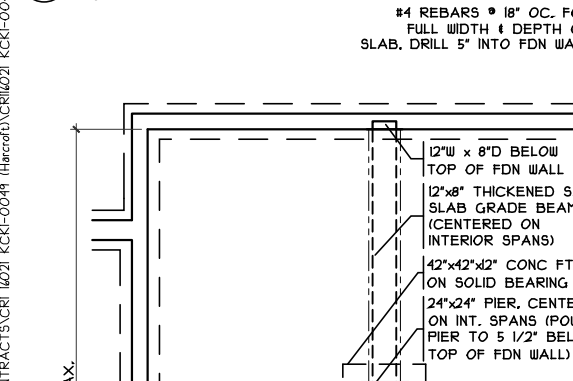

GRADE BM DETAIL
SCALE: 1/8" = 1'-0"

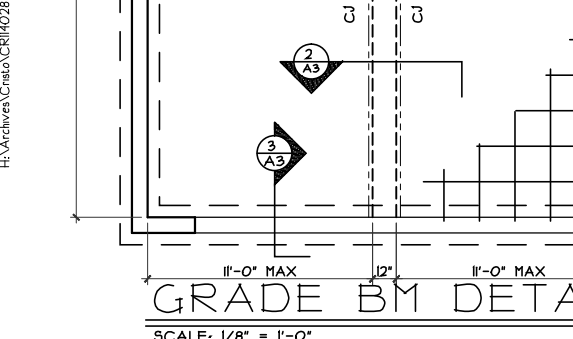

GRADE BM DETAIL
SCALE: 1/8" = 1'-0"

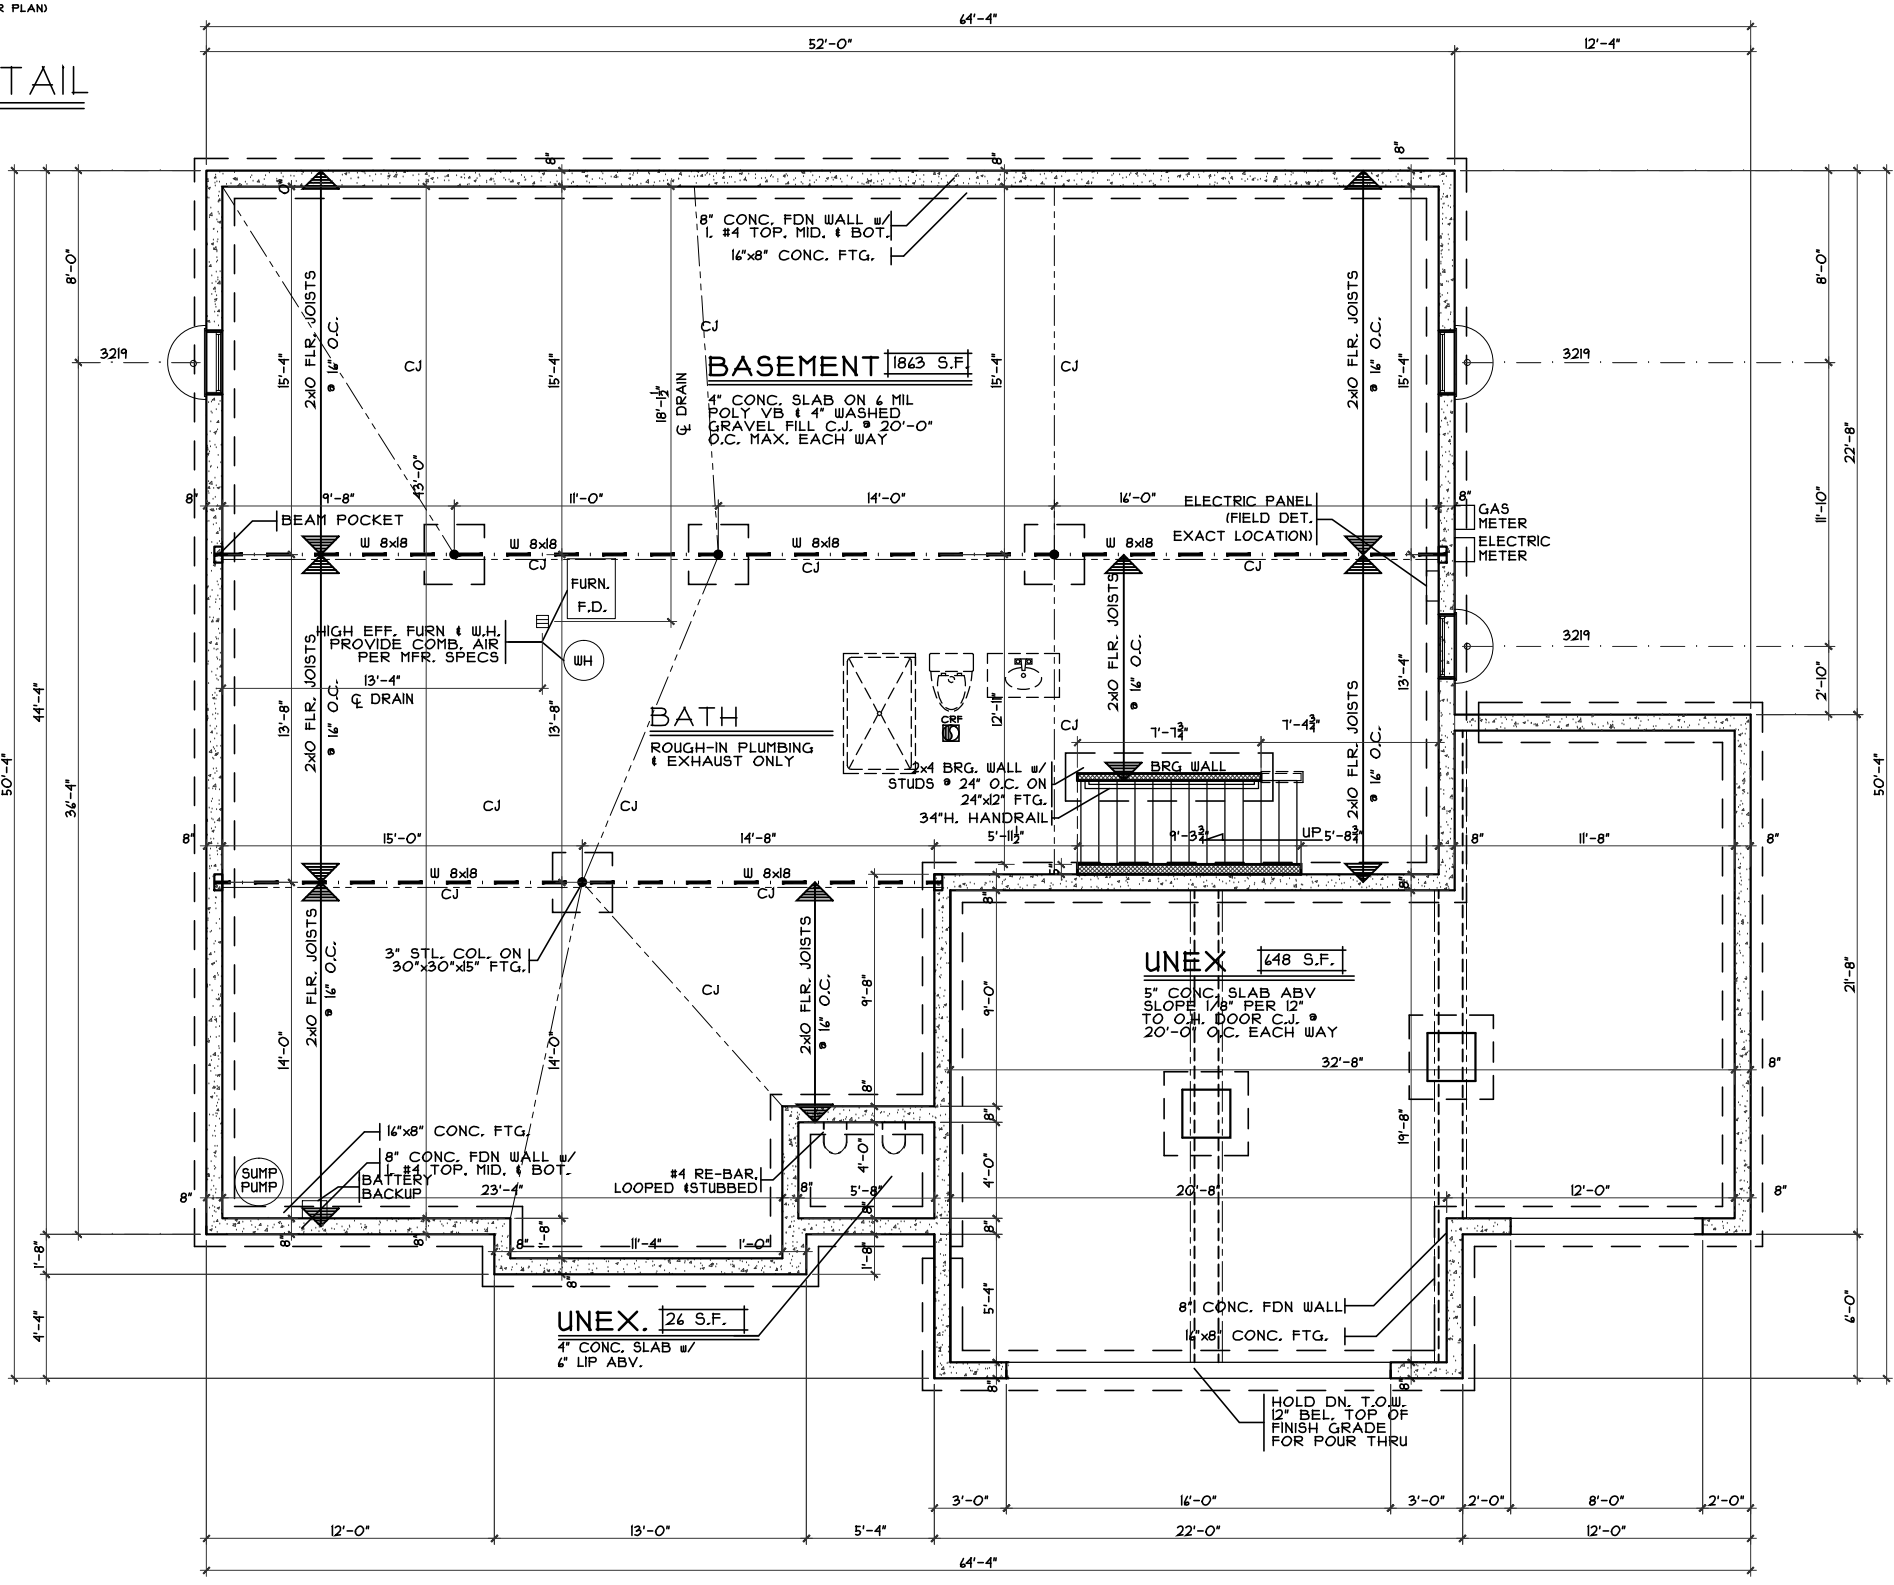

FOUNDATION PLAN
SCALE: 1/8" = 1'-0"

Issue Dates

Revised	3/8/16
Revised	3/15/16
Revised	3/23/16
Revised	4/26/16




Harcroft - Traditional - Vinyl
Cristo Homes reserves all property rights in these plans. These plans are not to be reproduced, changed, or copied in any manner. They are not to be given to a third party, either in full or in part, without first receiving written permission from Cristo Homes. In the event these plans are used by a third party, Cristo Homes shall be held harmless.

Proposed Residence:
Koger Residence
3684 Keever Pass Lot 49
Estates of Keever Creek
Municipality
County

Foundation Plan - Traditional
Plan: Harcroft
Date: 3/3/16
Drawn: CKB
Scale: As Noted
Revised: 4/26/16
Sheet: 7 of 21

CRISTO HOMES
7594-A Tylers Place Blvd.
West Chester, OH 45389
513.755.0570 www.cristohomes.com

A3

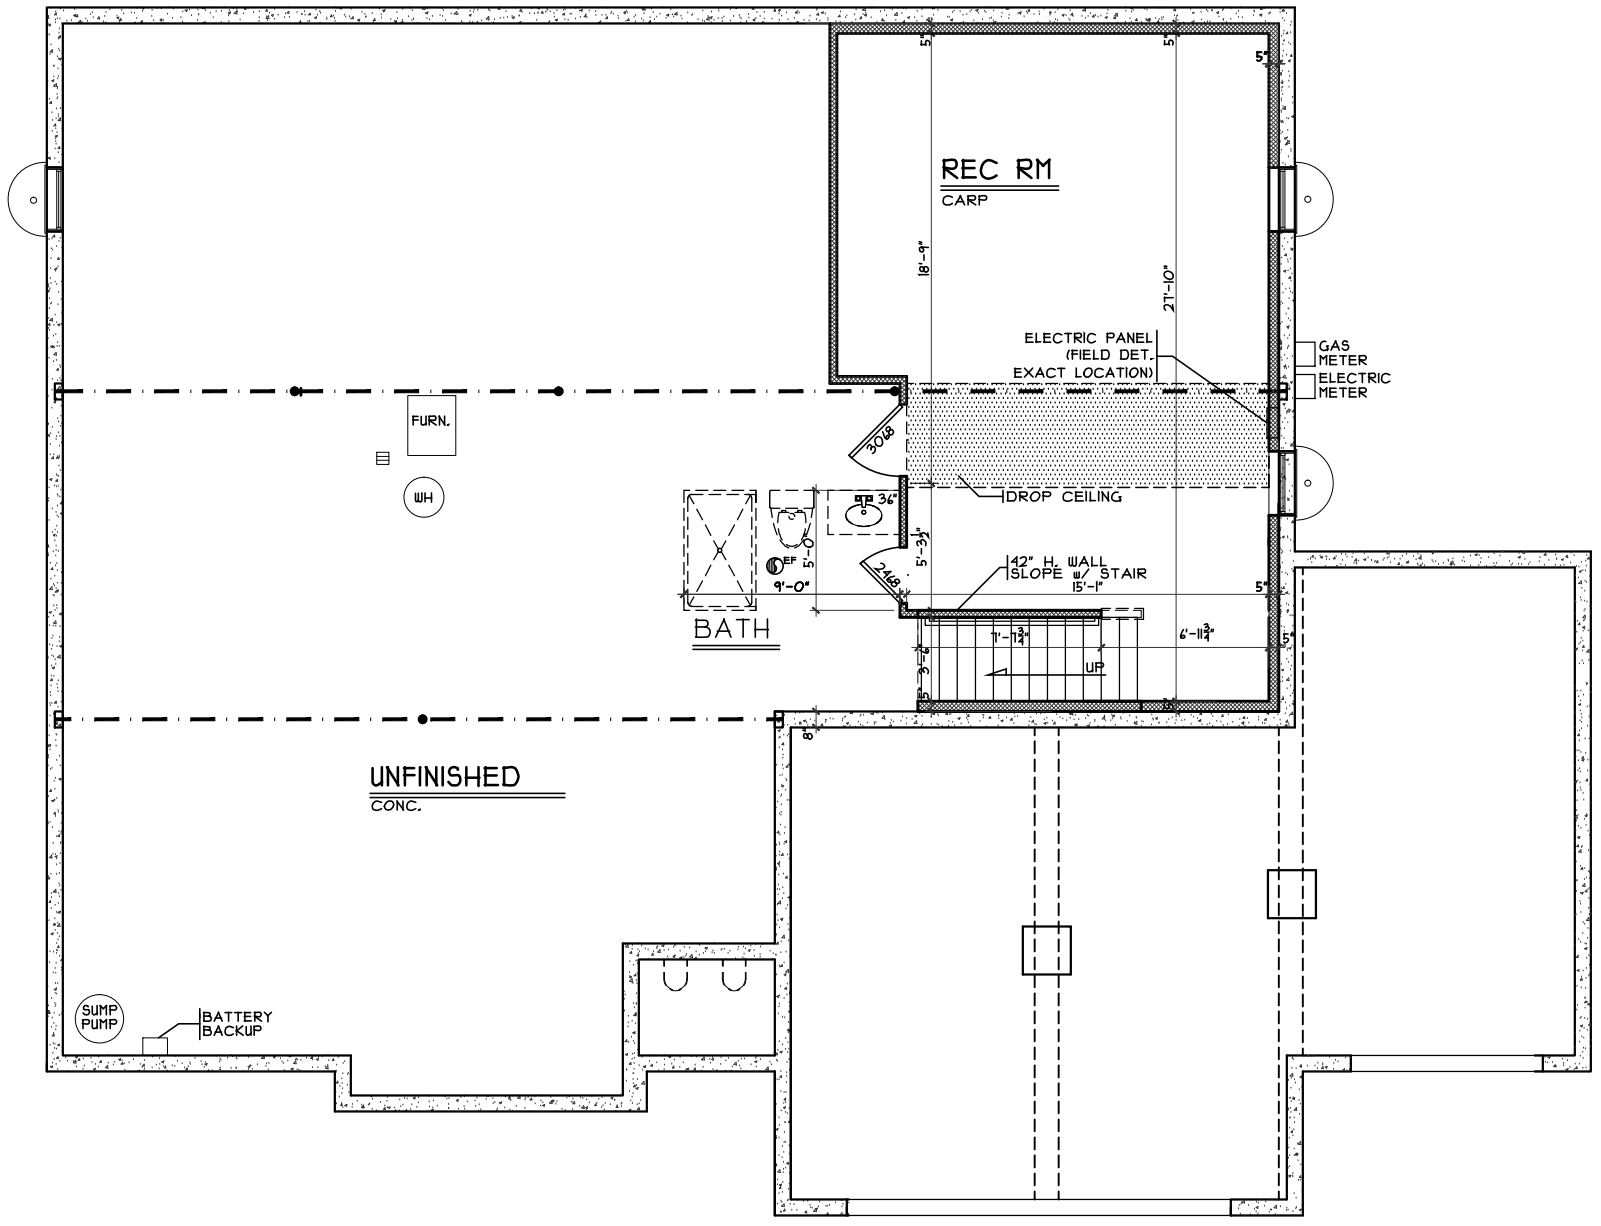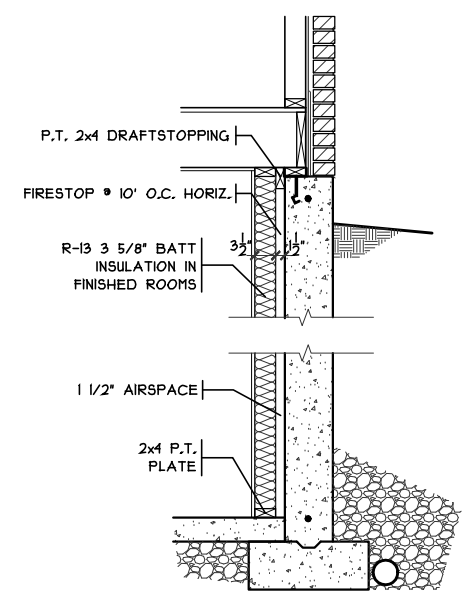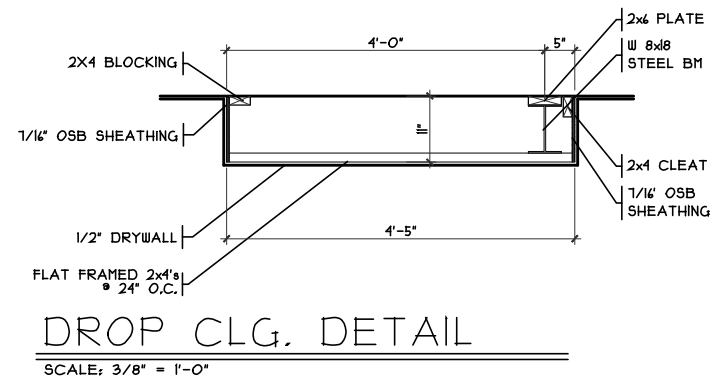

Plan : Harcroft
Date : 3/3/16
Drawn: CKB
Scale : As Noted
Revised: 4/26/16
Sheet : 8 of 21

Finished Lower Level - Traditional

7594-A Tylers Place Blvd.
West Chester, OH 45069
513.755.0570 www.cristohomes.com

KCK1-0049
Proposed Residence:
Koger Residence
3684 Keever Pass Lot 49
Estates of Keever Creek


Municipality
County

Harcroft - Traditional - Vinyl


Cristo Homes reserves all property rights in these plans. These plans are not to be reproduced, changed, or copied in any manner. They are not to be given to a third party, either in full or in part, without first receiving written permission from Cristo Homes. In the event these plans are used by a third party, Cristo Homes shall be held harmless.

Issue	Date
Revised	3/8/16
Revised	3/15/16
Revised	3/23/16
Revised	4/26/16


A3a

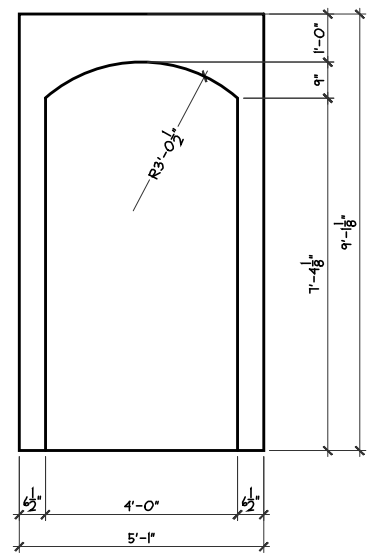


ARCH DET.
SCALE: 1/4" = 1'-0"

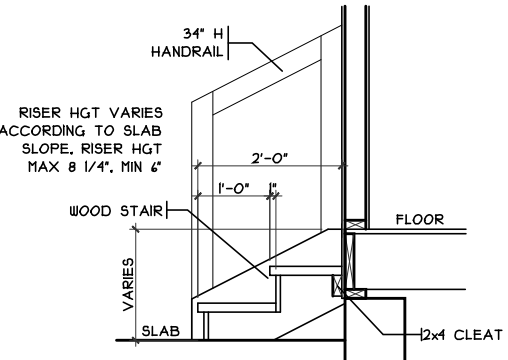

GARAGE HANDRAIL DET.
SCALE: 1/8" = 1'-0"

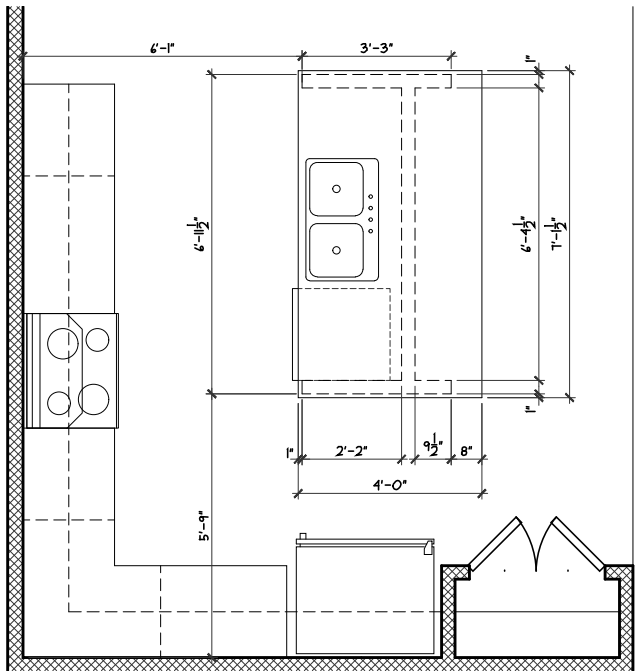

ISLAND FRM'G/CAB'T LAYOUT
SCALE: 1/4" = 1'-0"

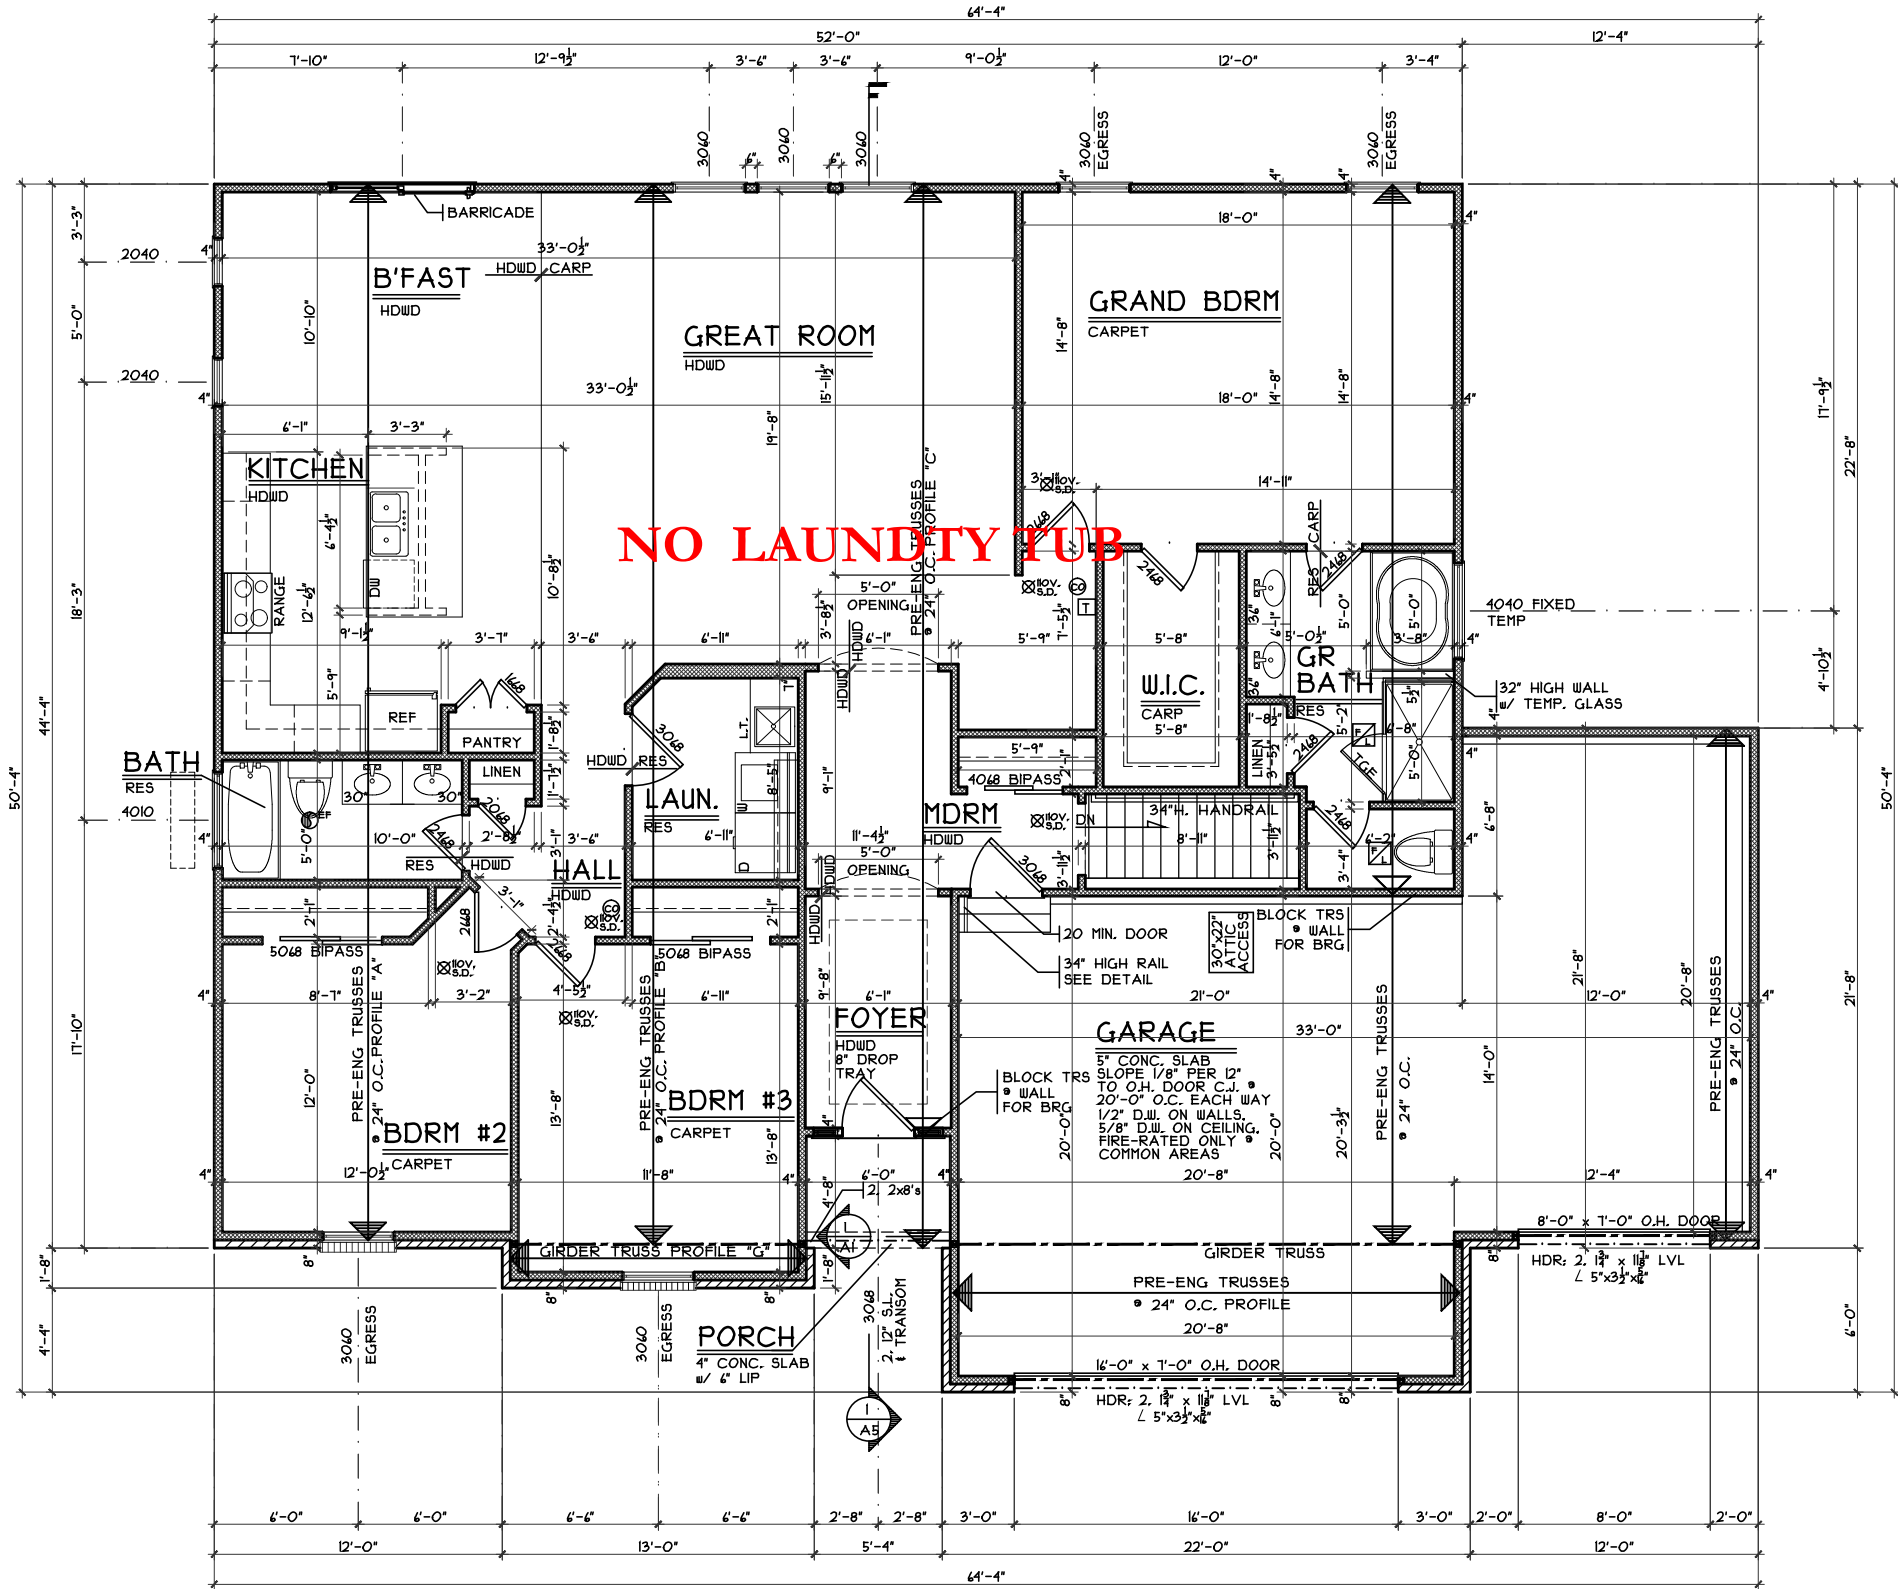

FIRST FLOOR PLAN
SCALE: 1/8" = 1'-0"

Proposed Residence:
Koger Residence
3684 Keever Pass Lot 49
Estates of Keever Creek

KCKI-0049

First Floor Plan - Traditional

Plan : Harcroft
Date : 3/3/16
Drawn: CKB
Scale : As Noted
Revised: 4/26/16
Sheet : 9 of 21

Issue Dates

Revised	3/8/16
Revised	3/15/16
Revised	3/23/16
Revised	4/26/16

Municipality
County

Harcroft - Traditional - Vinyl

Cristo Homes reserves all property rights in these plans. These plans are not to be reproduced, changed, or copied in any manner. They are not to be given to a third party, either in full or in part, without first receiving written permission from Cristo Homes. In the event these plans are used by a third party, Cristo Homes shall be held harmless.



A4