




GRADE BM DETAIL
SCALE: 1/8" = 1'-0"

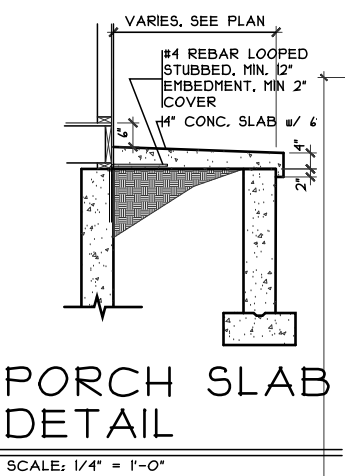


PORCH SLAB DETAIL
SCALE: 1/4" = 1'-0"

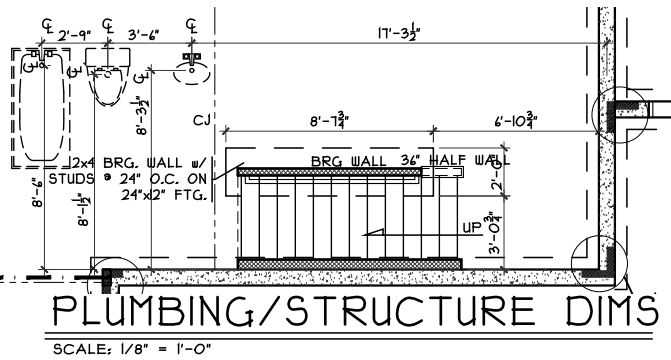


PLUMBING/STRUCTURE DIMS
SCALE: 1/8" = 1'-0"

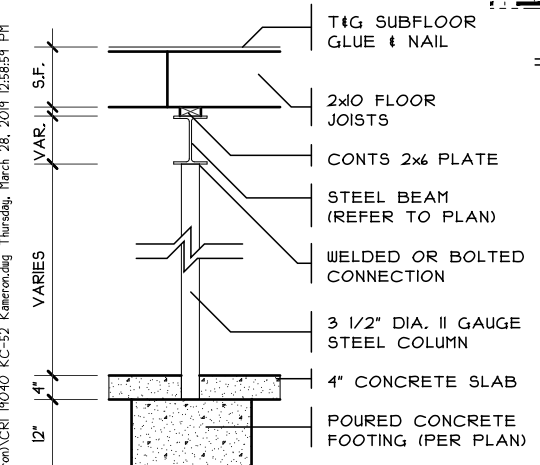

COLUMN DETAIL
SCALE: 1/4" = 1'-0"

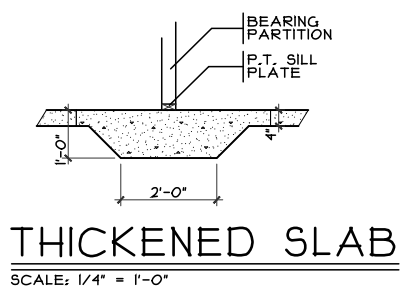


THICKENED SLAB
SCALE: 1/4" = 1'-0"

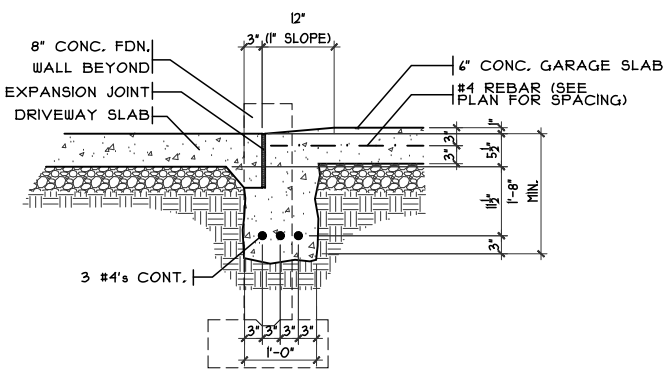


SECTION


GARAGE DOOR GRADE BM
SCALE: 3/8" = 1'-0"

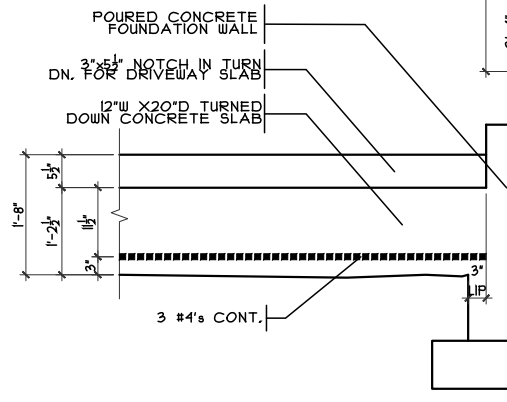

ELEVATION

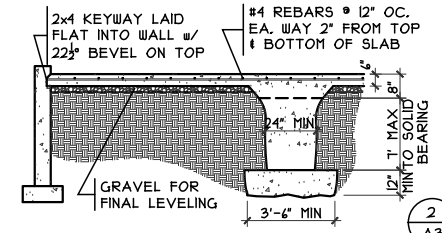

GRADE BM SECTION
SCALE: 1/8" = 1'-0"

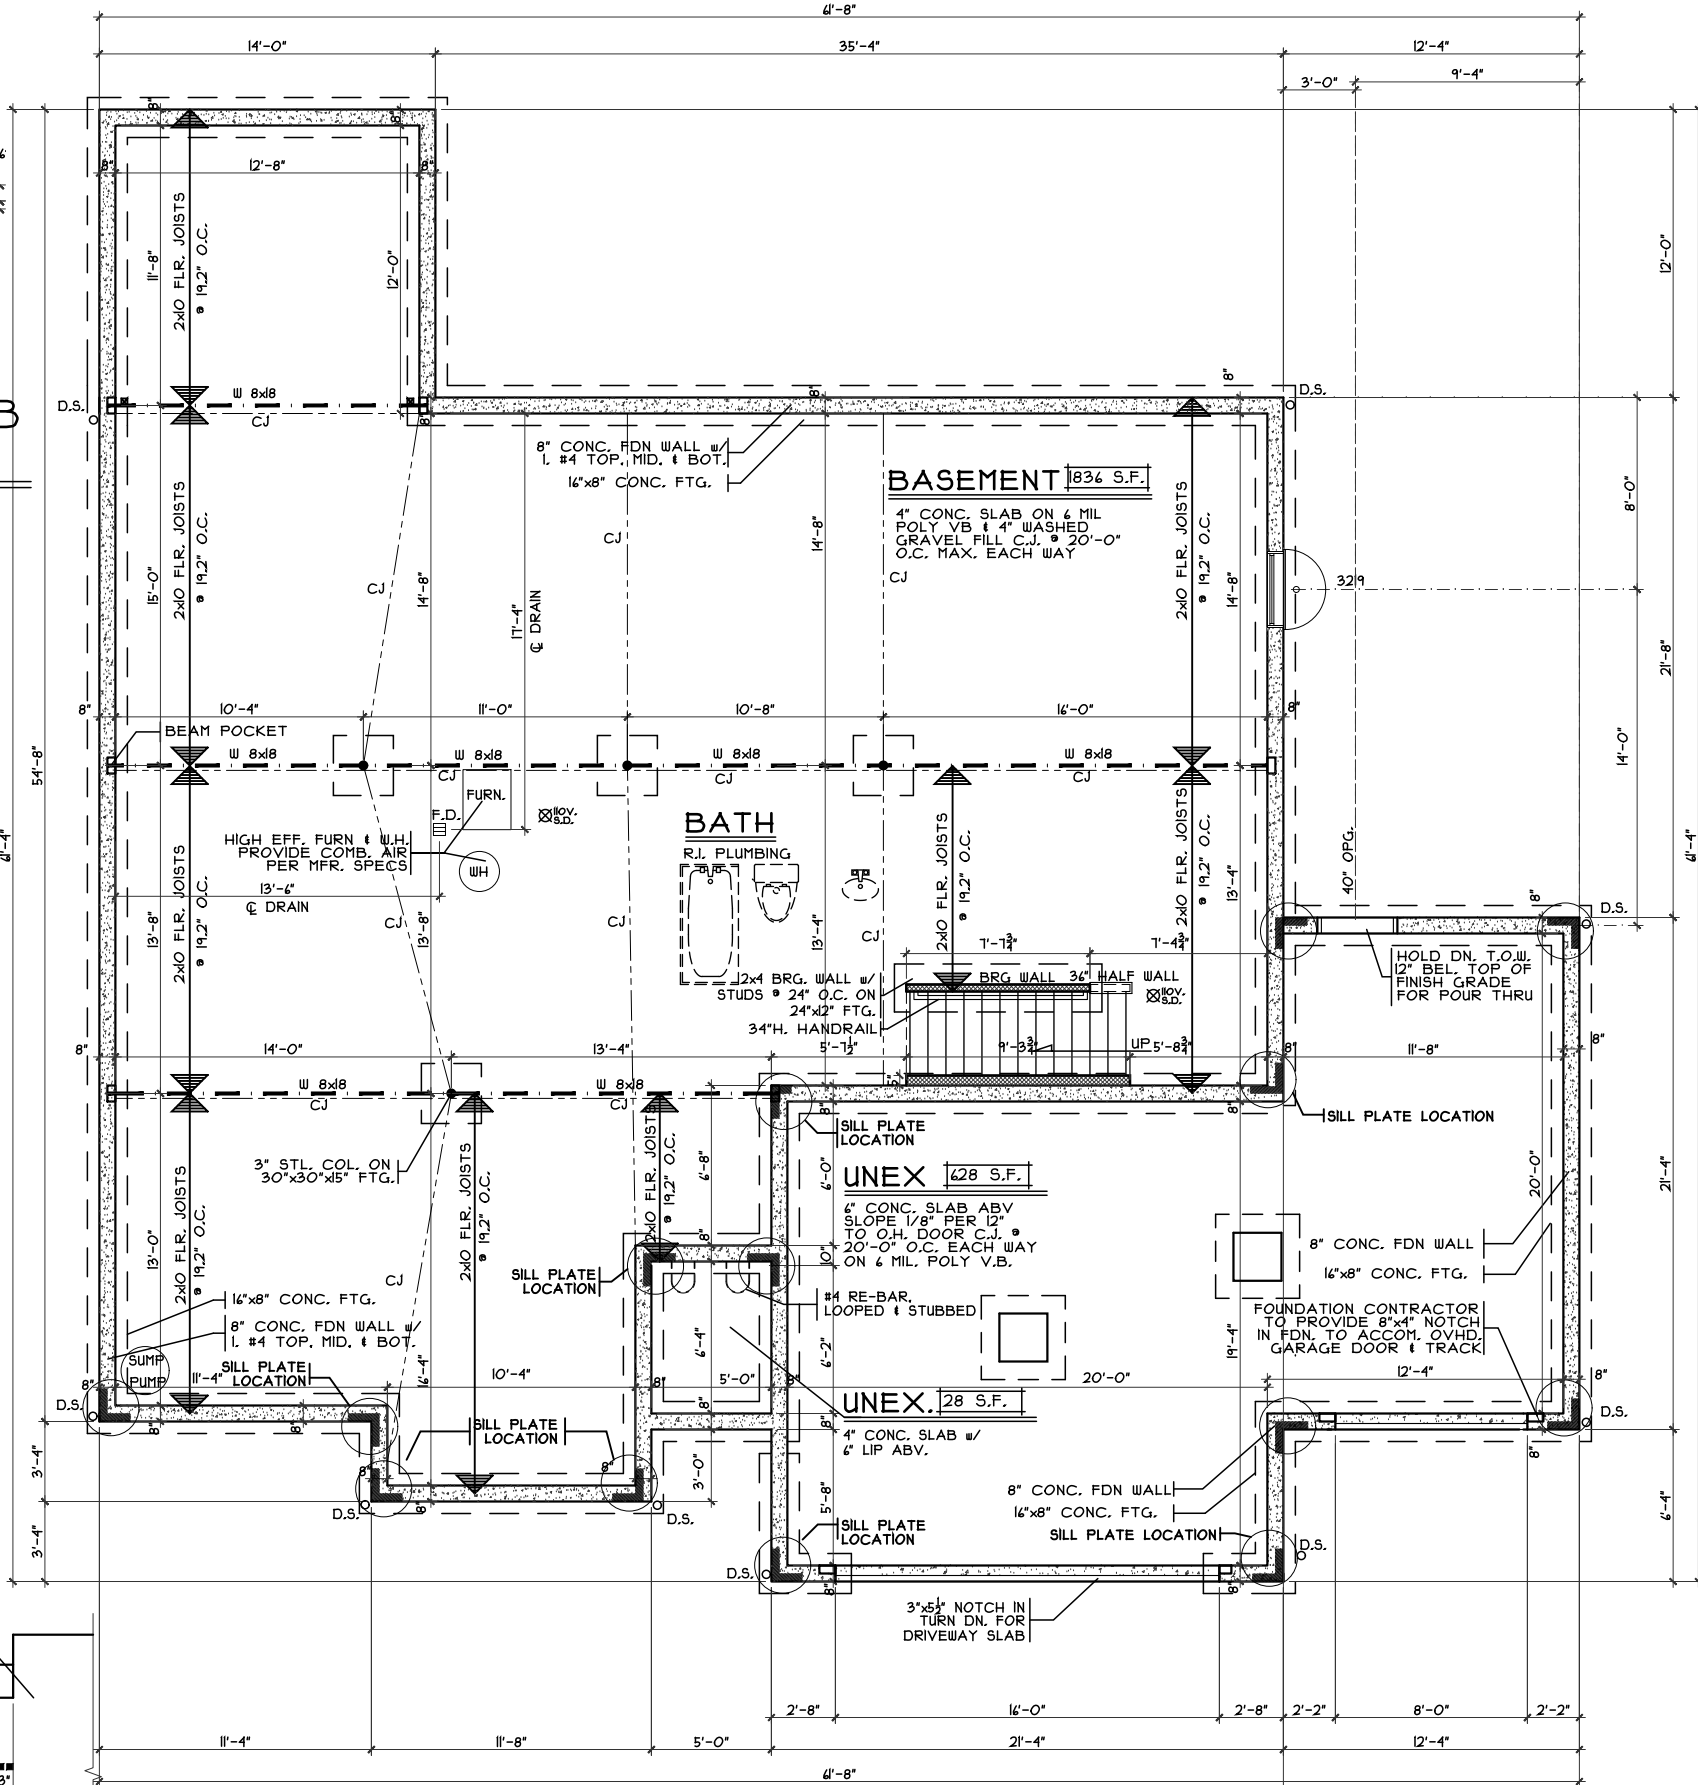

FOUNDATION PLAN
SCALE: 1/8" = 1'-0"

Foundation Plan
 Plan : Kameron
 Date : 3/5/19
 Drawn : MA
 Scale : As Noted
 Revised :
 Sheet : 3 of 11

Proposed Residence:
 Fitch Residence
 KC-Estates of Keever Creek
 291 Eli's Pass Lot#52





Warren County
 Turtlecreek Twp.

Kameron - Craftsman - Vinyl
 Cristo Homes reserves all property rights in these plans. These plans are not to be reproduced, changed, or copied in any manner. They are not to be given to a third party, either in full or in part, without first receiving written permission from Cristo Homes. In the event these plans are used by a third party, Cristo Homes shall be held harmless.

Issue Dates
 Review #1

CRISTO HOMES
 7594-A Tylers Place Blvd.
 West Chester, OH 45669
 513.755.0570 www.cristohomes.com

A3

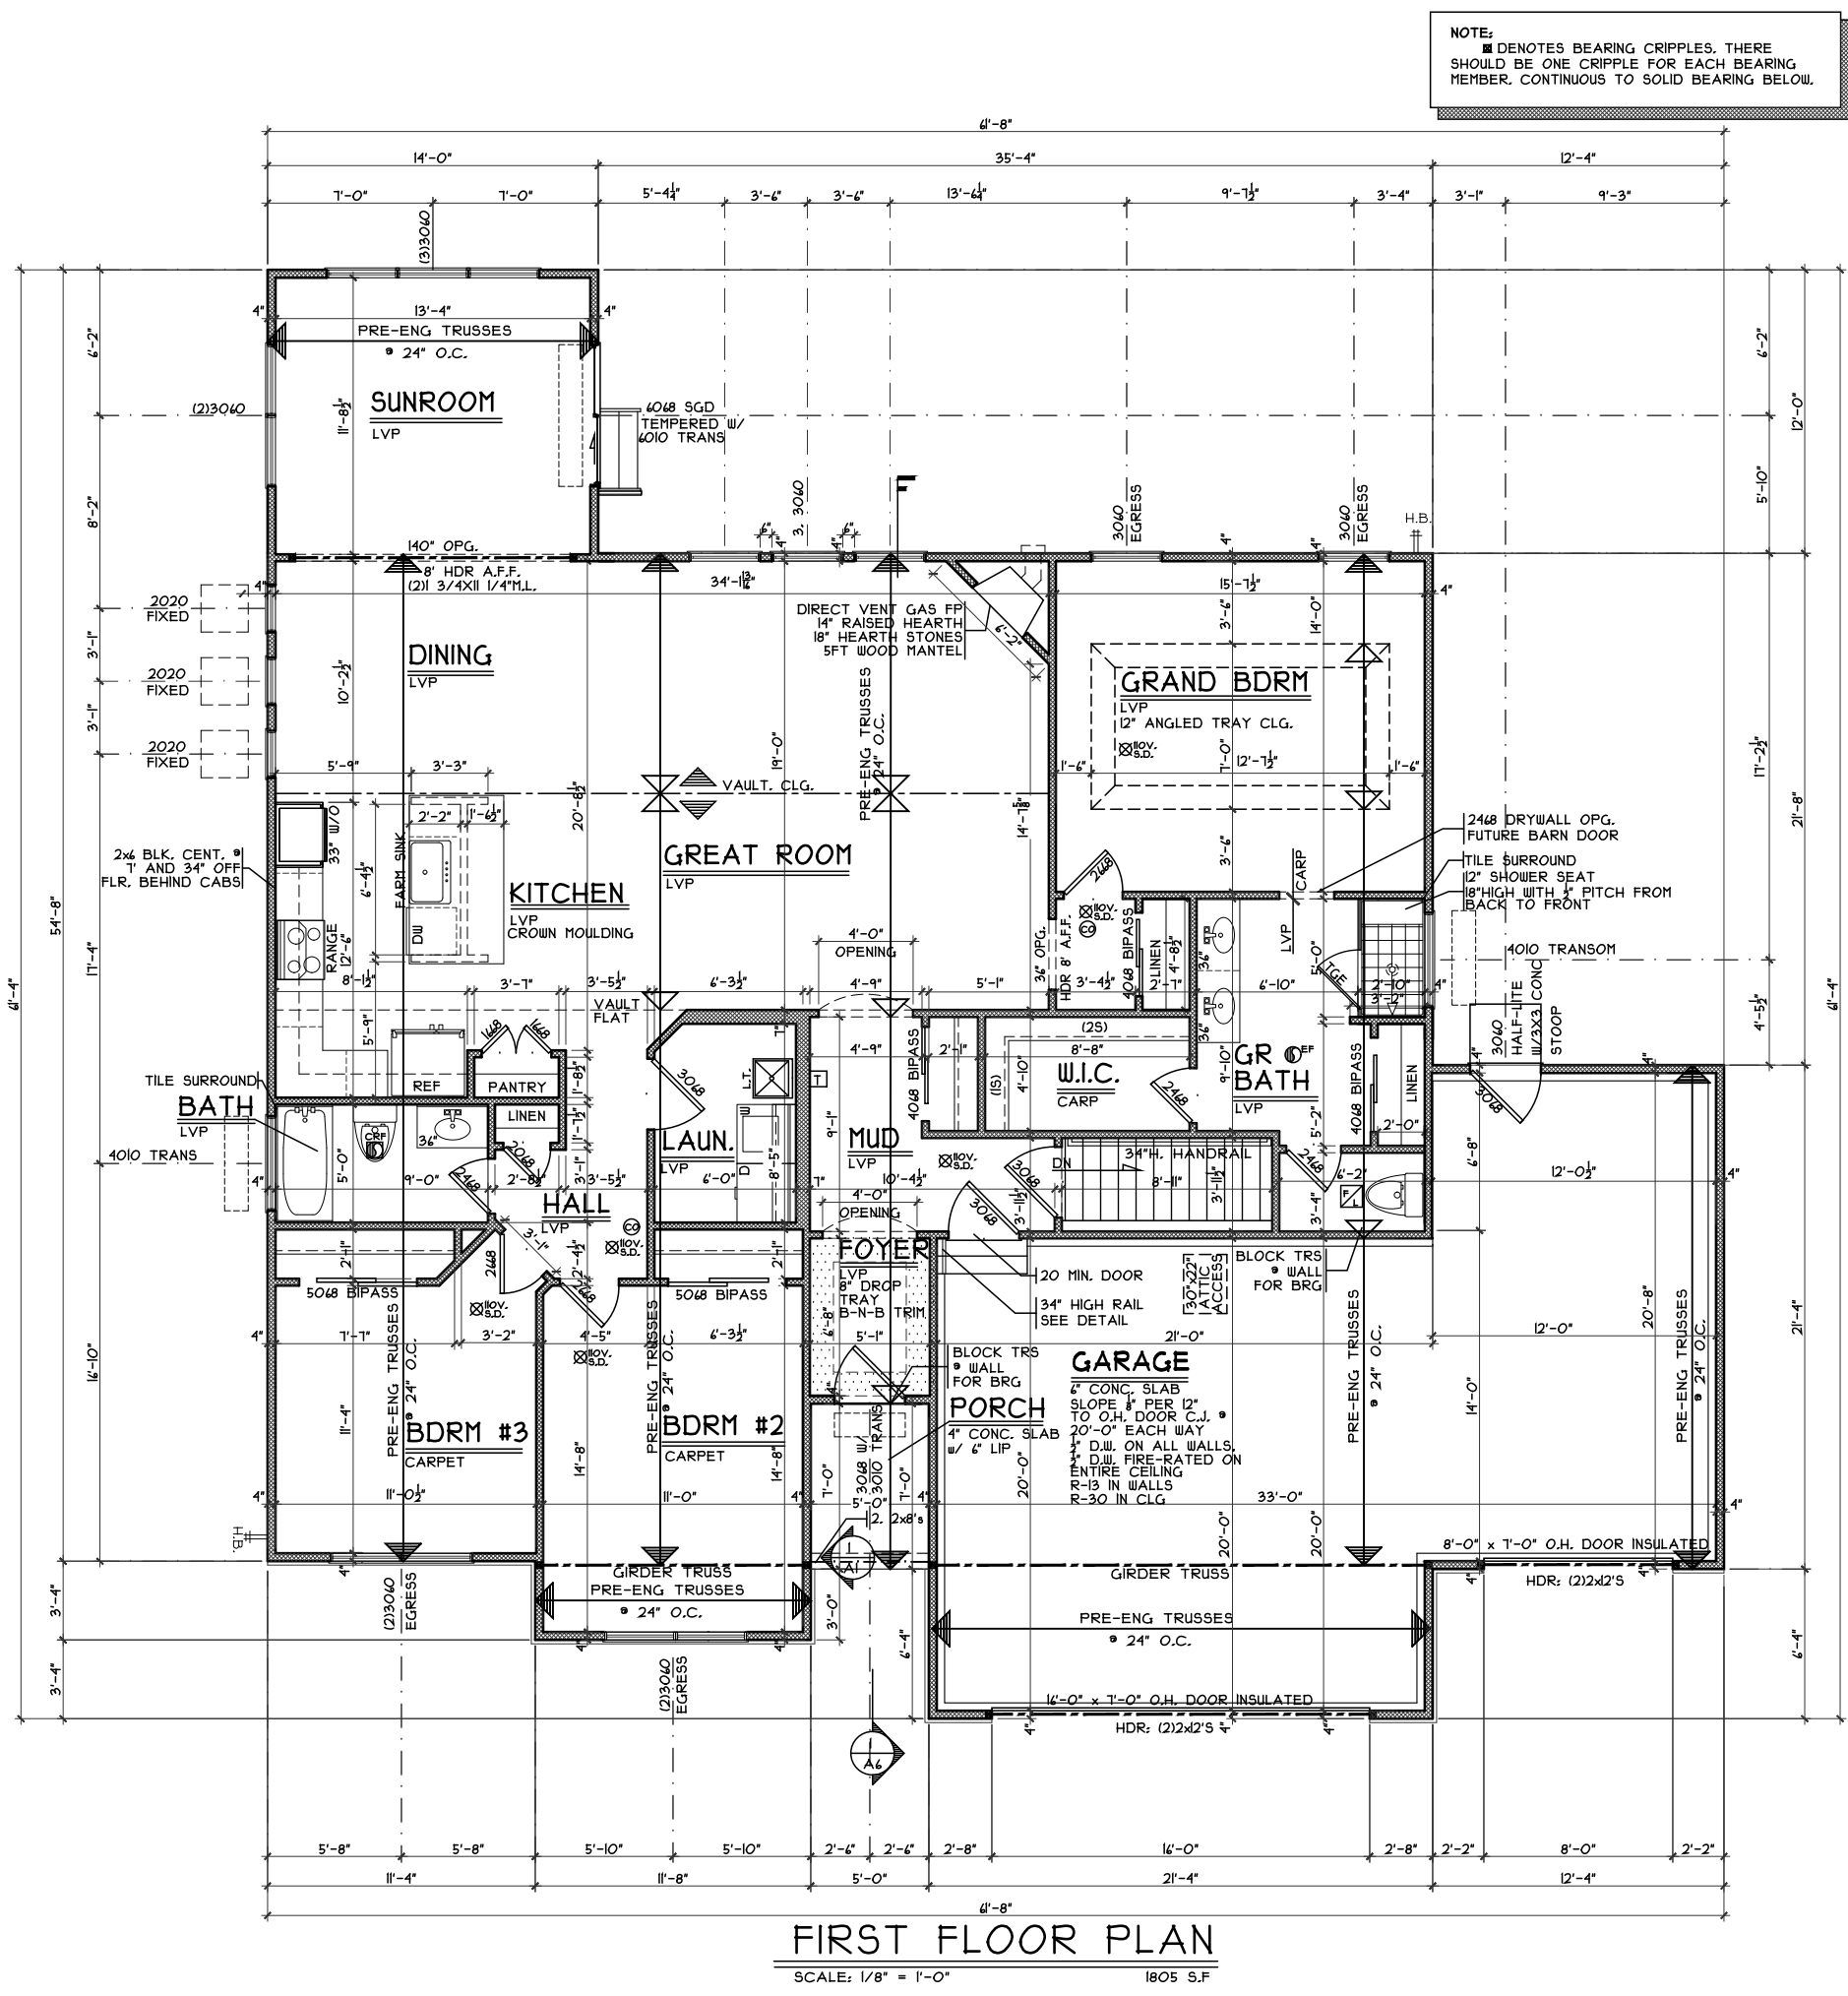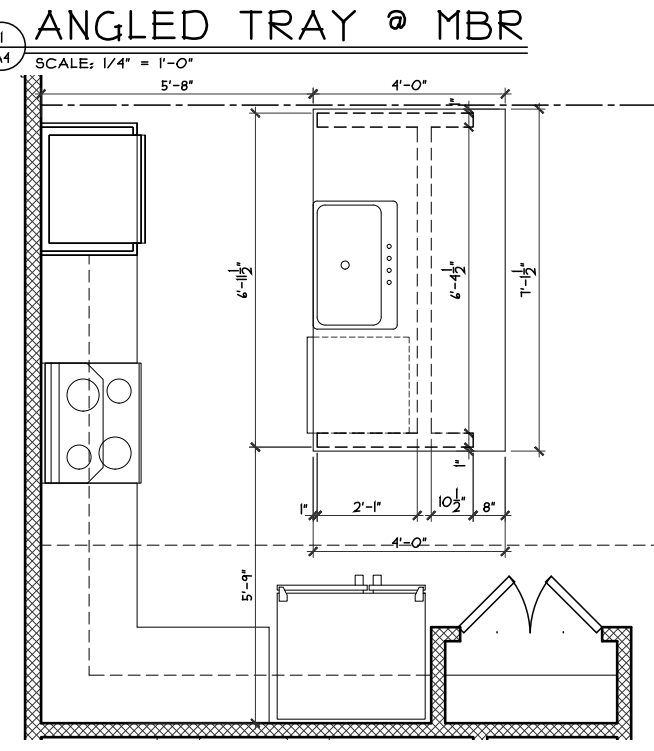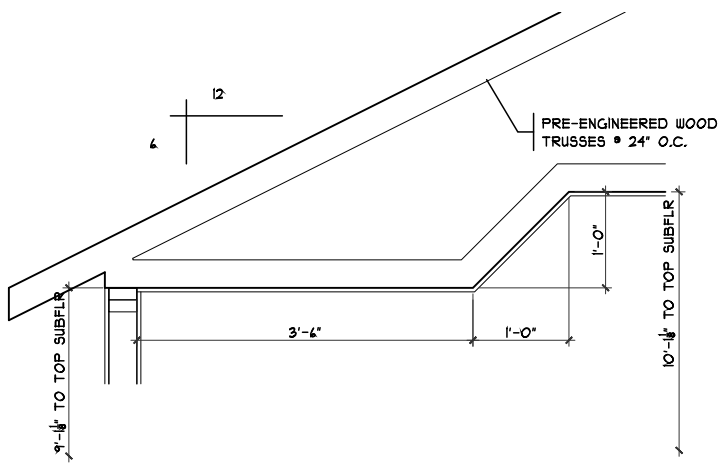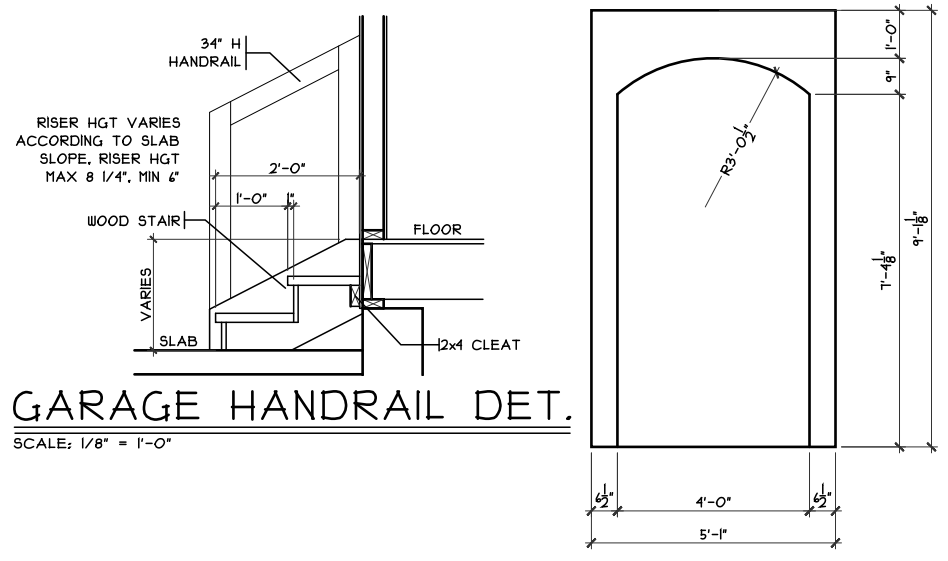

NOTE:
■ DENOTES BEARING CRIPPLES. THERE SHOULD BE ONE CRIPPLE FOR EACH BEARING MEMBER. CONTINUOUS TO SOLID BEARING BELOW.

Issue Dates

Review #1	Issue Date

Kameron - Craftsman - Vinyl

Cristo Homes reserves all property rights in these plans. These plans are not to be reproduced, changed, or copied in any manner. They are not to be given to a third party, either in full or in part, without first receiving written permission from Cristo Homes. In the event these plans are used by a third party, Cristo Homes shall be held harmless.

Proposed Residence:
Fitch Residence
KC-Estates of Keever Creek
291 Eli's Pass Lot#52

Turtlecreek Twp.
Warren County

CRISTO HOMES
7594-A Tylers Place Blvd.
West Chester, OH 45669
513.755.0570 www.cristohomes.com

First Floor Plan
Plan : Kameron
Date : 3/5/19
Drawn: MA
Scale : As Noted
Revised:
Sheet : 4 of 11

A4