




1 COLUMN DETAIL
 SCALE: 1/4" = 1'-0"

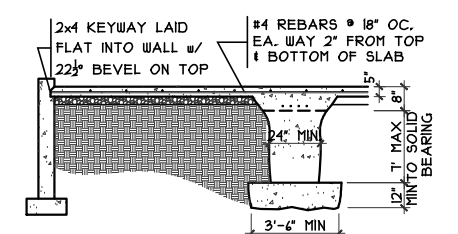


2 GRADE BM SECTION
 SCALE: 1/8" = 1'-0"

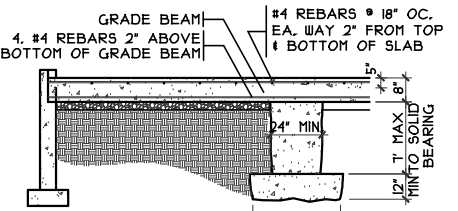

3 GRADE BM SECTION
 SCALE: 1/8" = 1'-0"

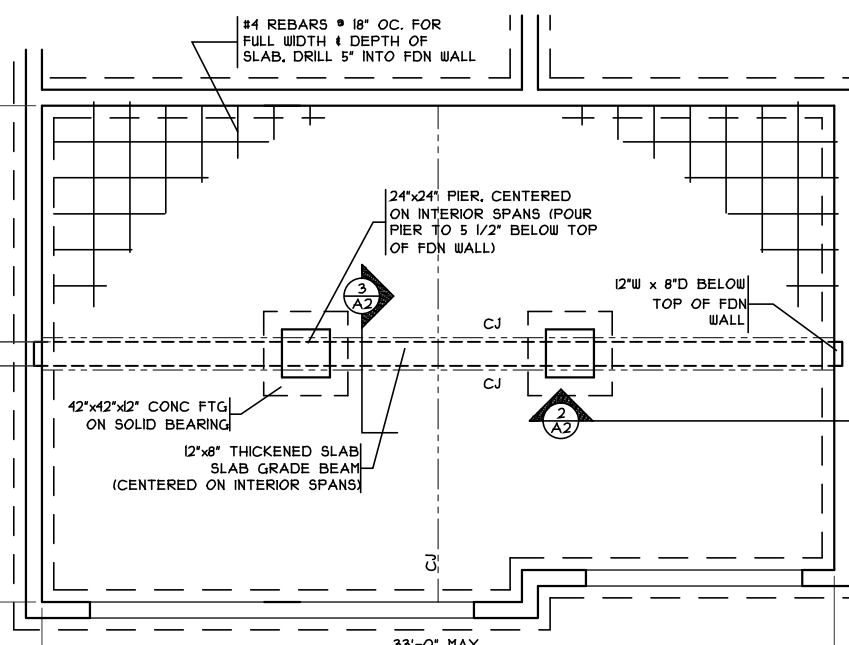


GRADE BM DETAIL
 SCALE: 1/8" = 1'-0"

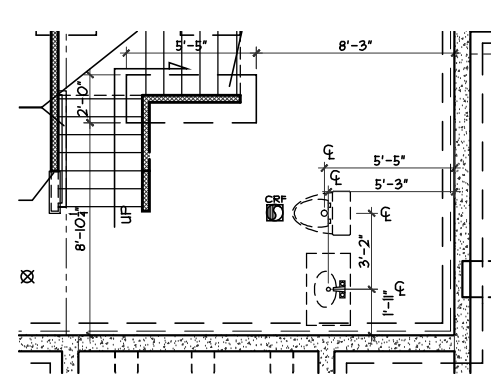

PLUMBING/STRUCTURE DIMS
 SCALE: 1/8" = 1'-0"



PORCH SLAB DETAIL
 SCALE: 1/4" = 1'-0"

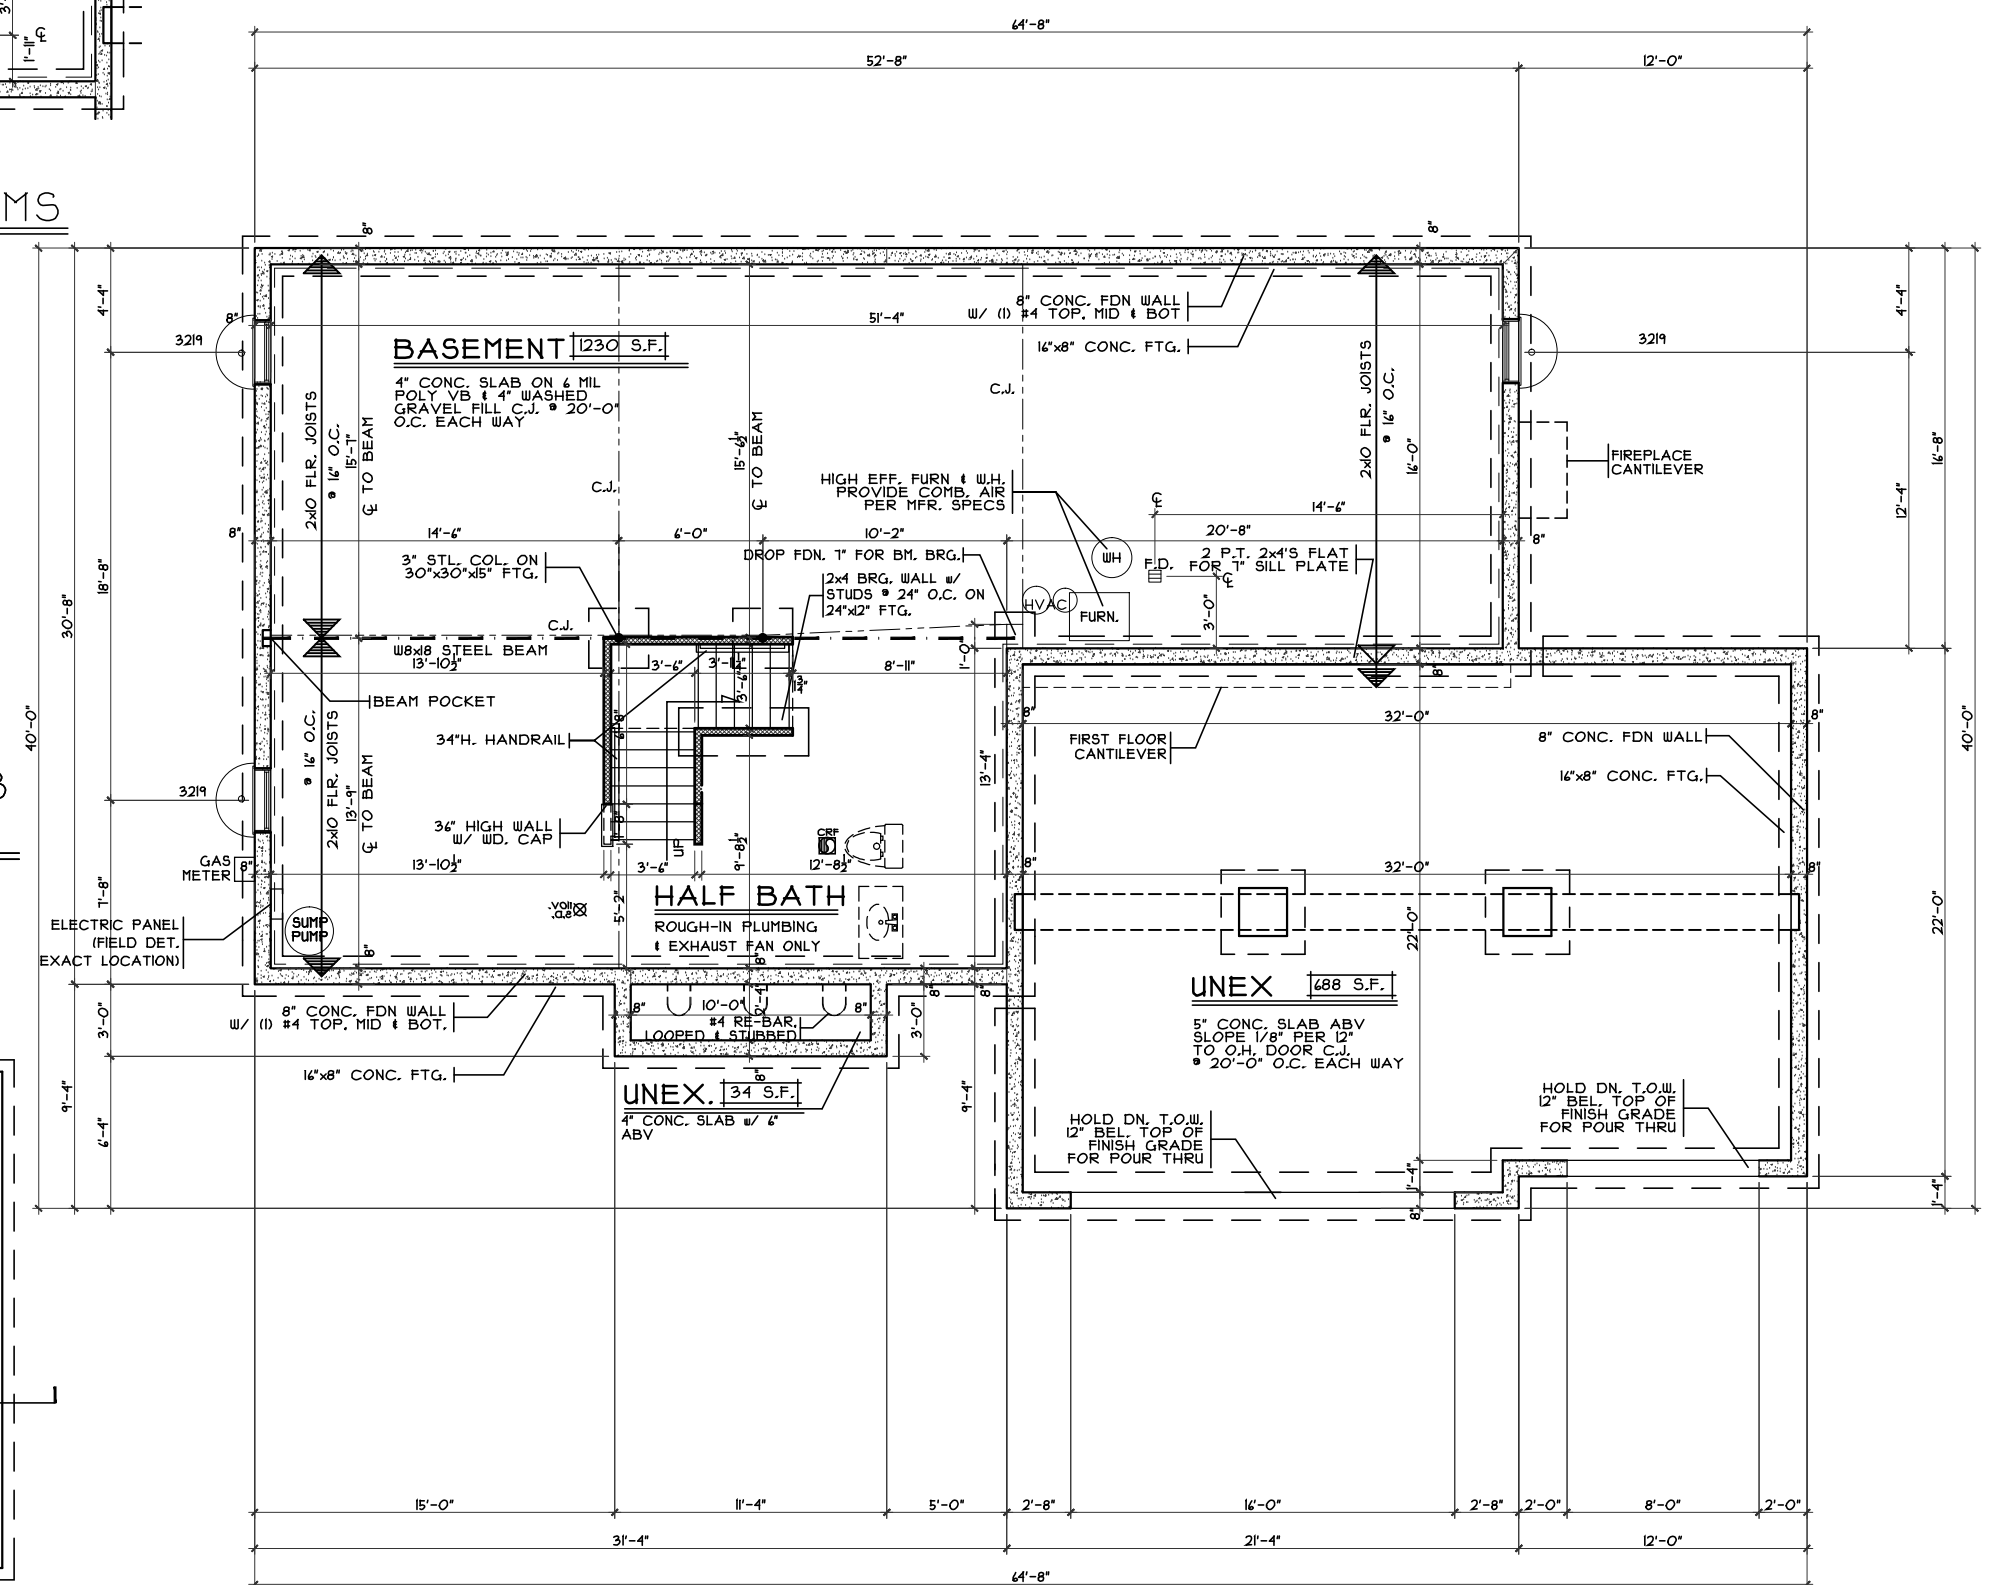

FOUNDATION PLAN
 SCALE: 1/8" = 1'-0"

Traditional Foundation Plan
 Plan : Siena
 Date : 2.5.2016
 Drawn: CKB
 Scale : As Noted
 Revised: 3.21.2016
 Sheet : 3 of 12

Proposed Residence:
 Bosdell Residence
 536 Calumet Farms Drive
 Lot# 7903 Keenland Estates

KES1-7903
 Proposed Residence:
 Bosdell Residence
 536 Calumet Farms Drive
 Lot# 7903 Keenland Estates

Siena - Brick Wrap - Vinyl
 Cristo Homes reserves all property rights in these plans. These plans are not to be reproduced, changed, or copied in any manner. They are not to be given to a third party, either in full or in part, without first receiving written permission from Cristo Homes. In the event these plans are used by a third party, Cristo Homes shall be held harmless.



Issue Dates

Review	2.5.2016
Review	2.19.2016
Review	3.4.2016
Review	3.21.2016

CRISTO HOMES
 7994-A Tylers Place Blvd.
 West Chester, OH 45069
 513.755.0570 www.cristohomes.com

A2

ISLAND FRM'G/CAB'T LAYOUT

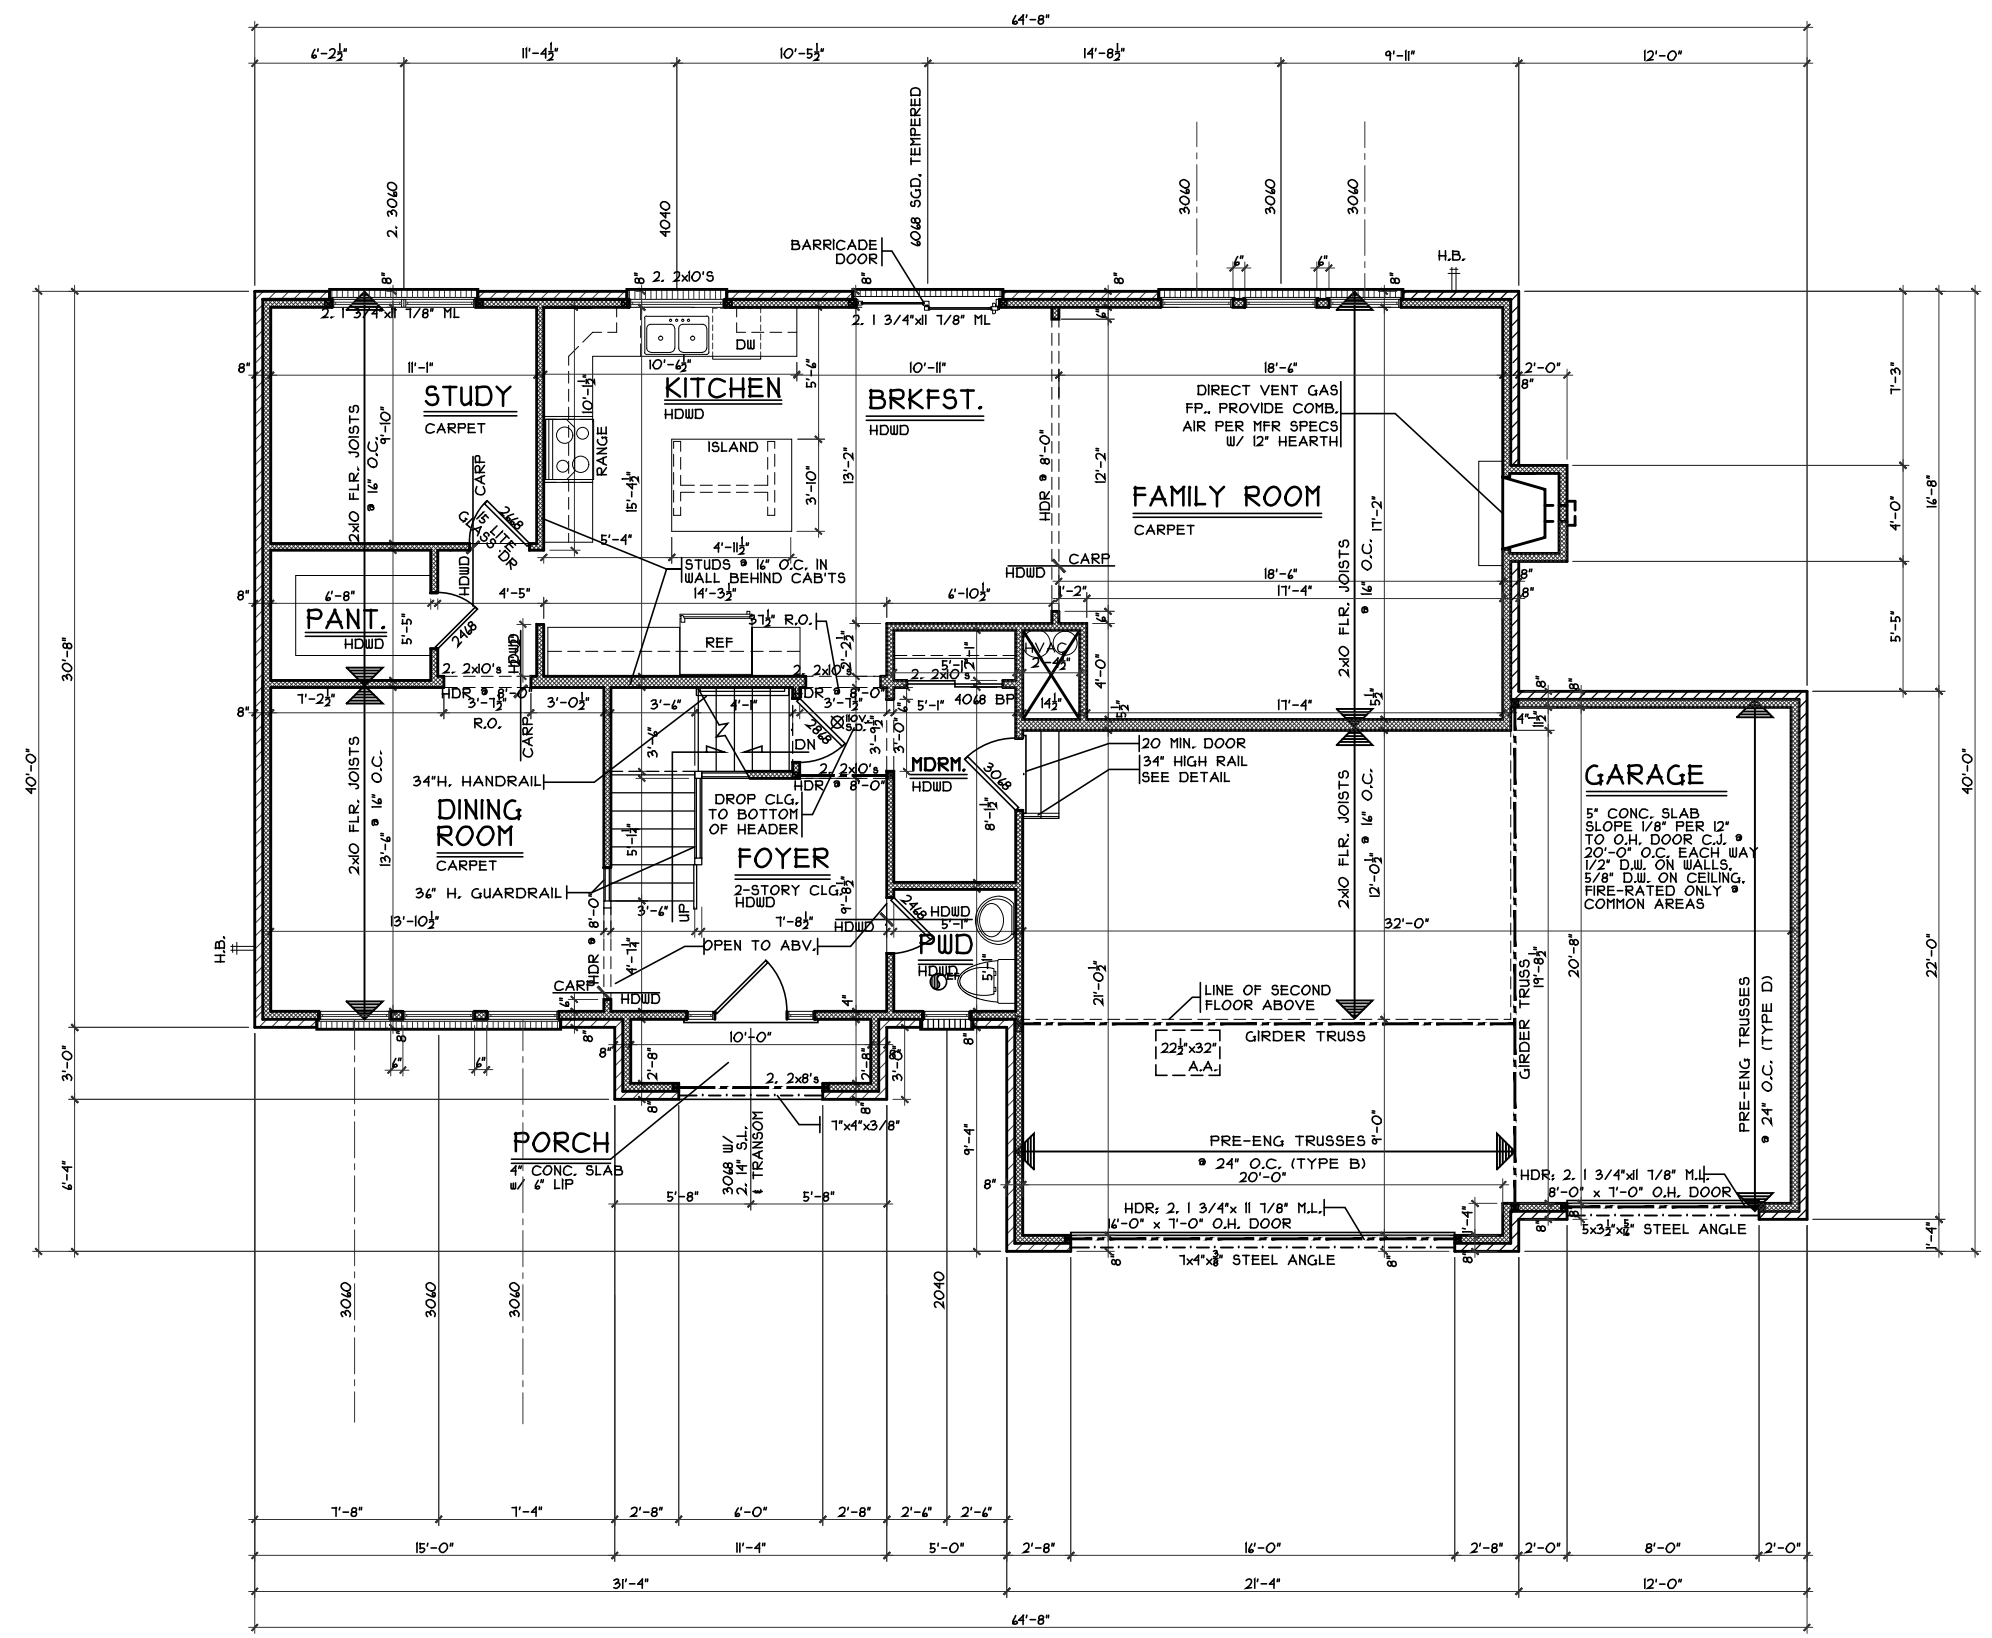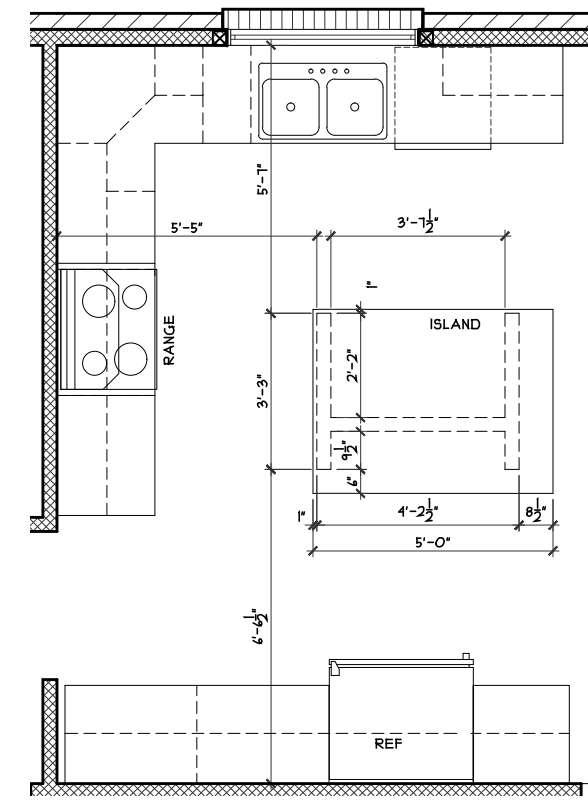

FIRST FLOOR PLAN

SCALE: 1/8" = 1'-0" 1359 S.F

Traditional First Floor Plan

Plan : Siena
Date : 2.5.2016
Drawn: CKB
Scale : As Noted
Revised: 3.21.2016
Sheet : 4 of 12

KES1-7903

Proposed Residence:
Bosdell Residence
536 Calumet Farms Drive
Lot# 7903 Keenland Estates



7994-A Tylers Place Blvd.
West Chester, OH 45069
513.755.0570 www.cristohomes.com


Siena - Brick Wrap - Vinyl

Cristo Homes reserves all property rights in these plans. These plans are not to be reproduced, changed, or copied in any manner. They are not to be given to a third party, either in full or in part, without first receiving written permission from Cristo Homes. In the event these plans are used by a third party, Cristo Homes shall be held harmless.

Issue Dates

Review	2.5.2016
Review	2.19.2016
Review	3.4.2016
Review	3.21.2016

A3

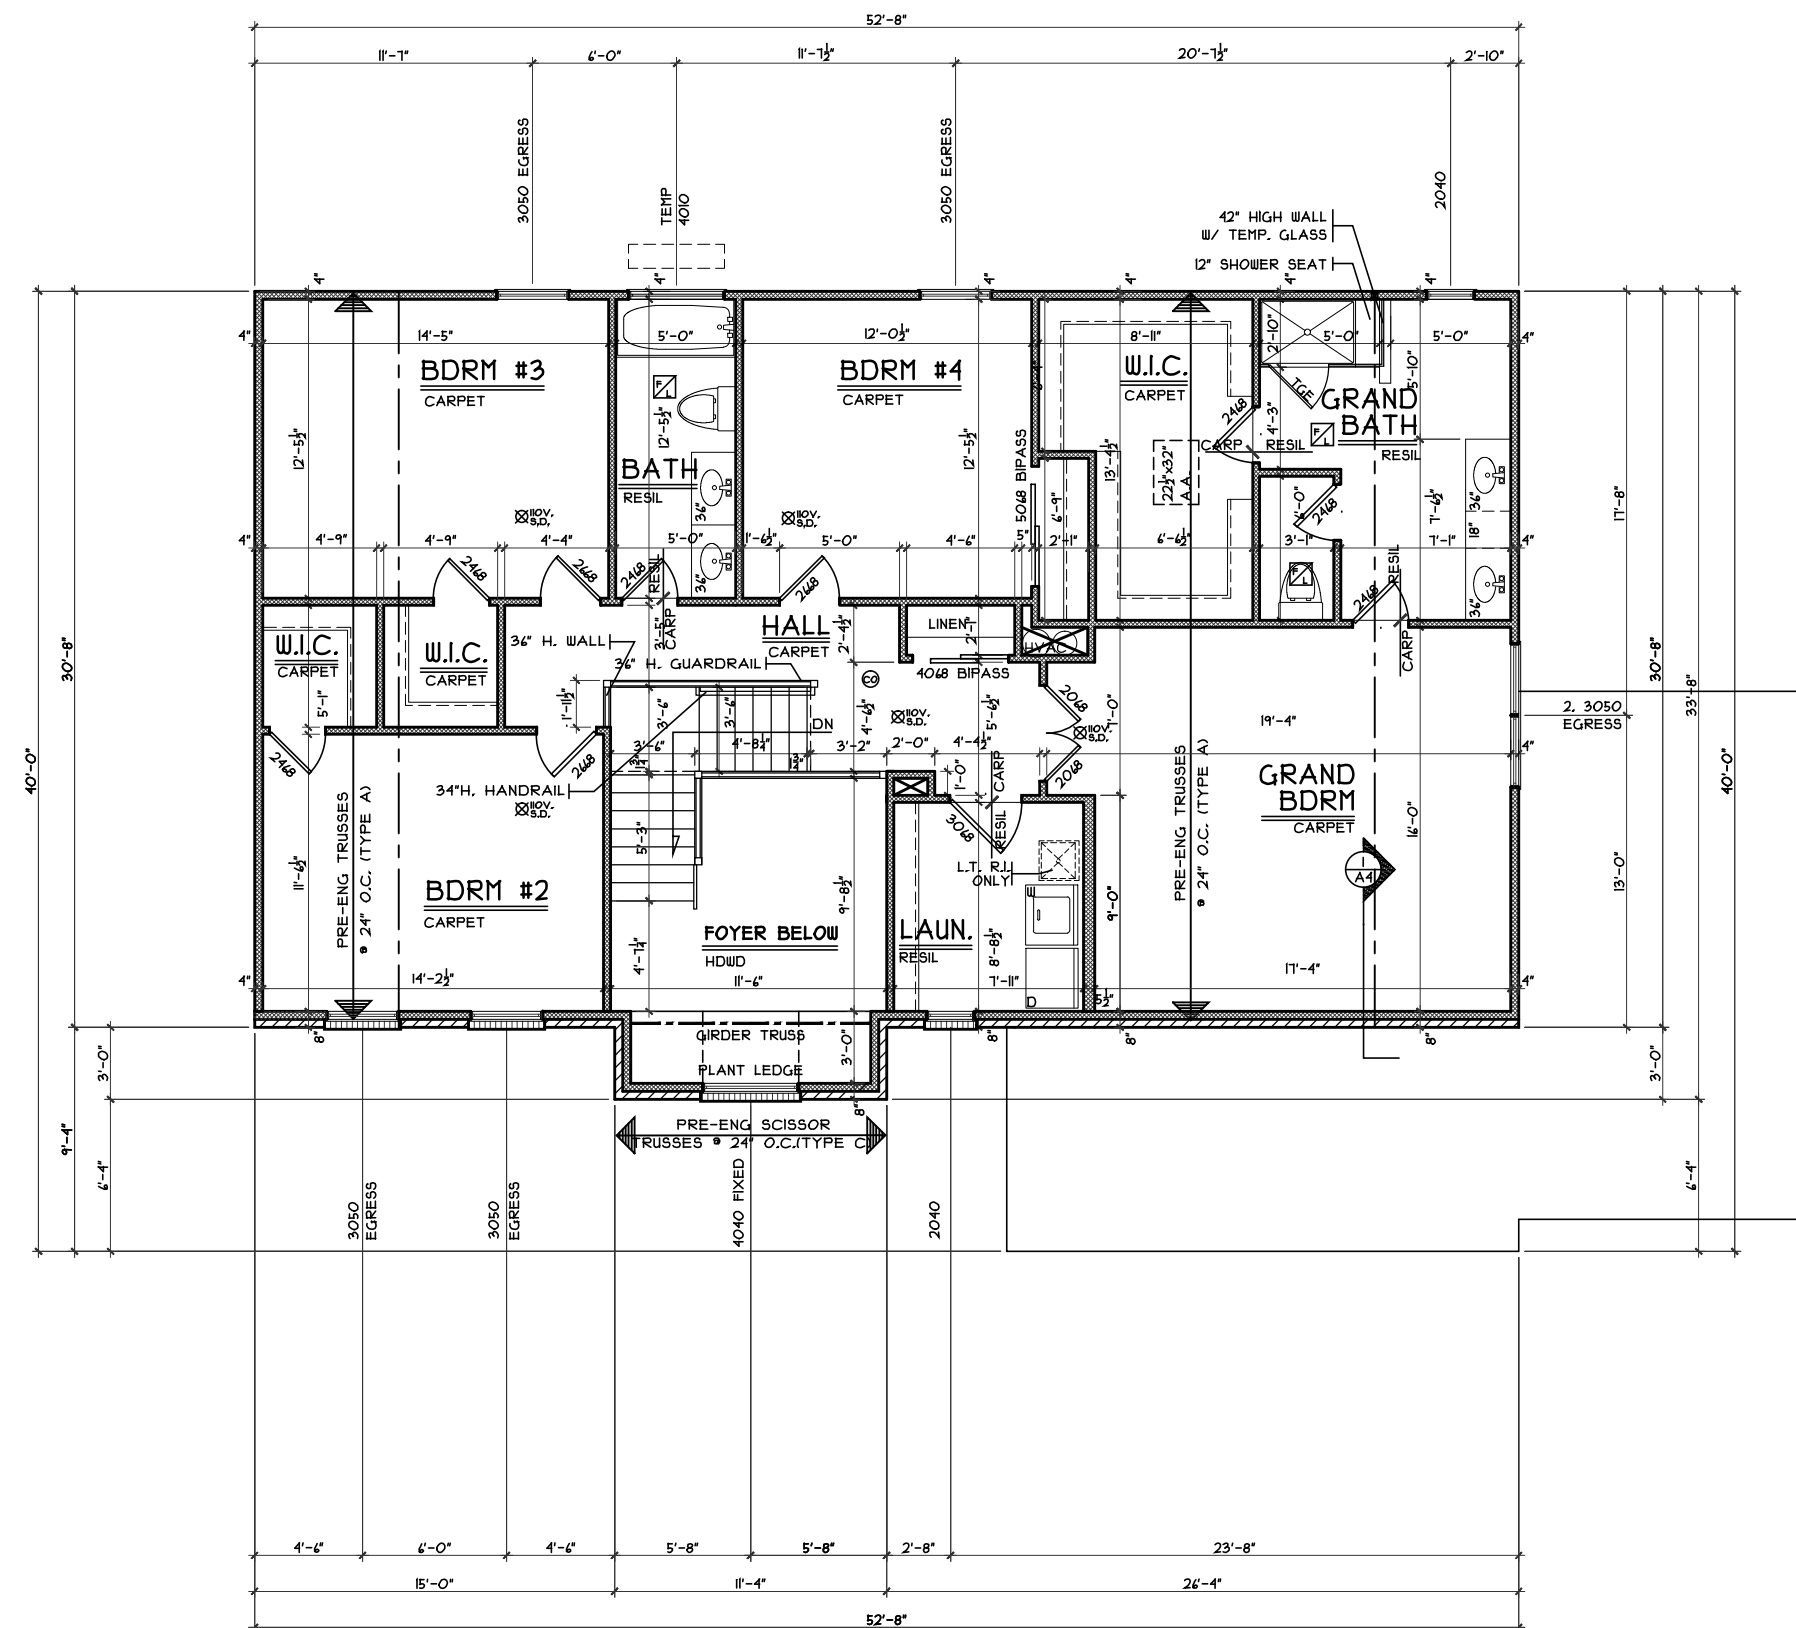

SECOND FLOOR PLAN
SCALE: 1/8" = 1'-0" 143 S.F.

Traditional Second Floor Plan

Plan : Siena
Date : 2.5.2016
Drawn: CKB
Scale : As Noted
Revised: 3.21.2016
Sheet : 5 of 12



7994-A Tylers Place Blvd.
West Chester, OH 45069
513.795.0570 www.cristohomes.com

KES1-7903

Proposed Residence:

Bosdell Residence
536 Calumet Farms Drive
Lot# 7903 Keenland Estates

Siena - Brick Wrap - Vinyl

Cristo Homes reserves all property rights in these plans. These plans are not to be reproduced, changed, or copied in any manner. They are not to be given to a third party, either in full or in part, without first receiving written permission from Cristo Homes. In the event these plans are used by a third party, Cristo Homes shall be held harmless.

Issue Dates

Review	2.5.2016
Review	2.19.2016
Review	3.4.2016
Review	3.21.2016

A4