

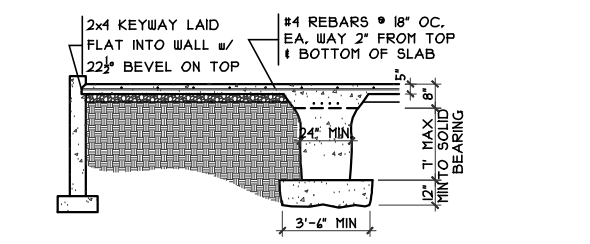


PLUMBING/STRUCTURE DIMS SCALE: 1/8" = 1'-0"


COLUMN DETAIL SCALE: 1/4" = 1'-0"

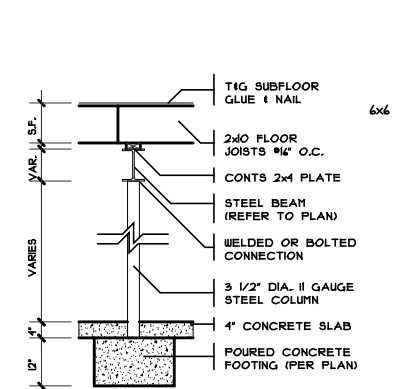


GRADE BM SECTION SCALE: 1/8" = 1'-0"

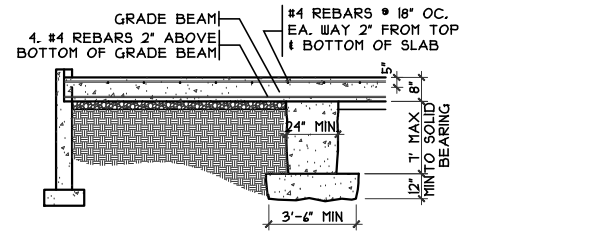


GRADE BM SECTION SCALE: 1/8" = 1'-0"

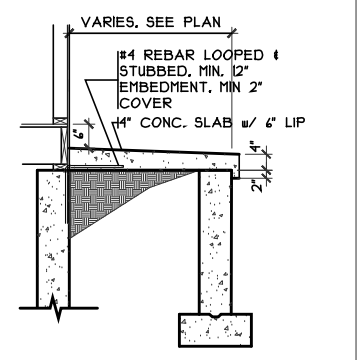

PORCH SLAB DETAIL SCALE: 1/4" = 1'-0"

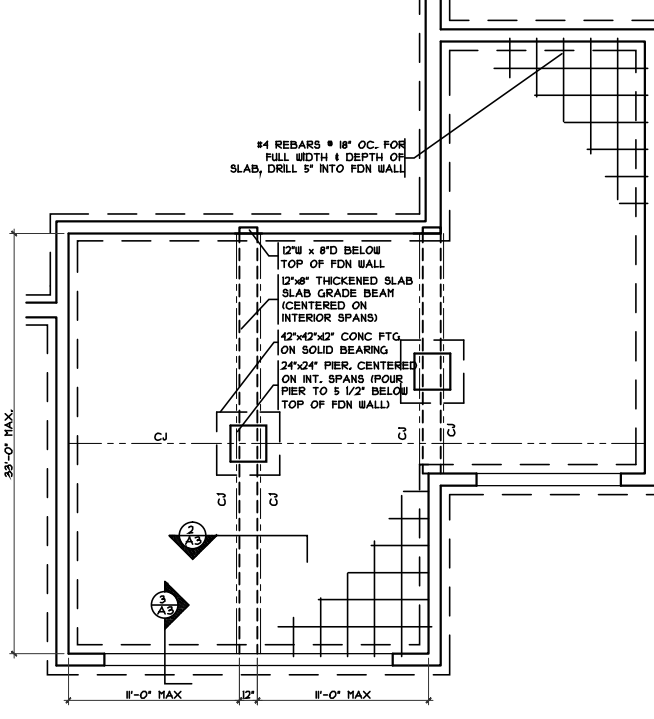

GRADE BM DETAIL SCALE: 1/8" = 1'-0"

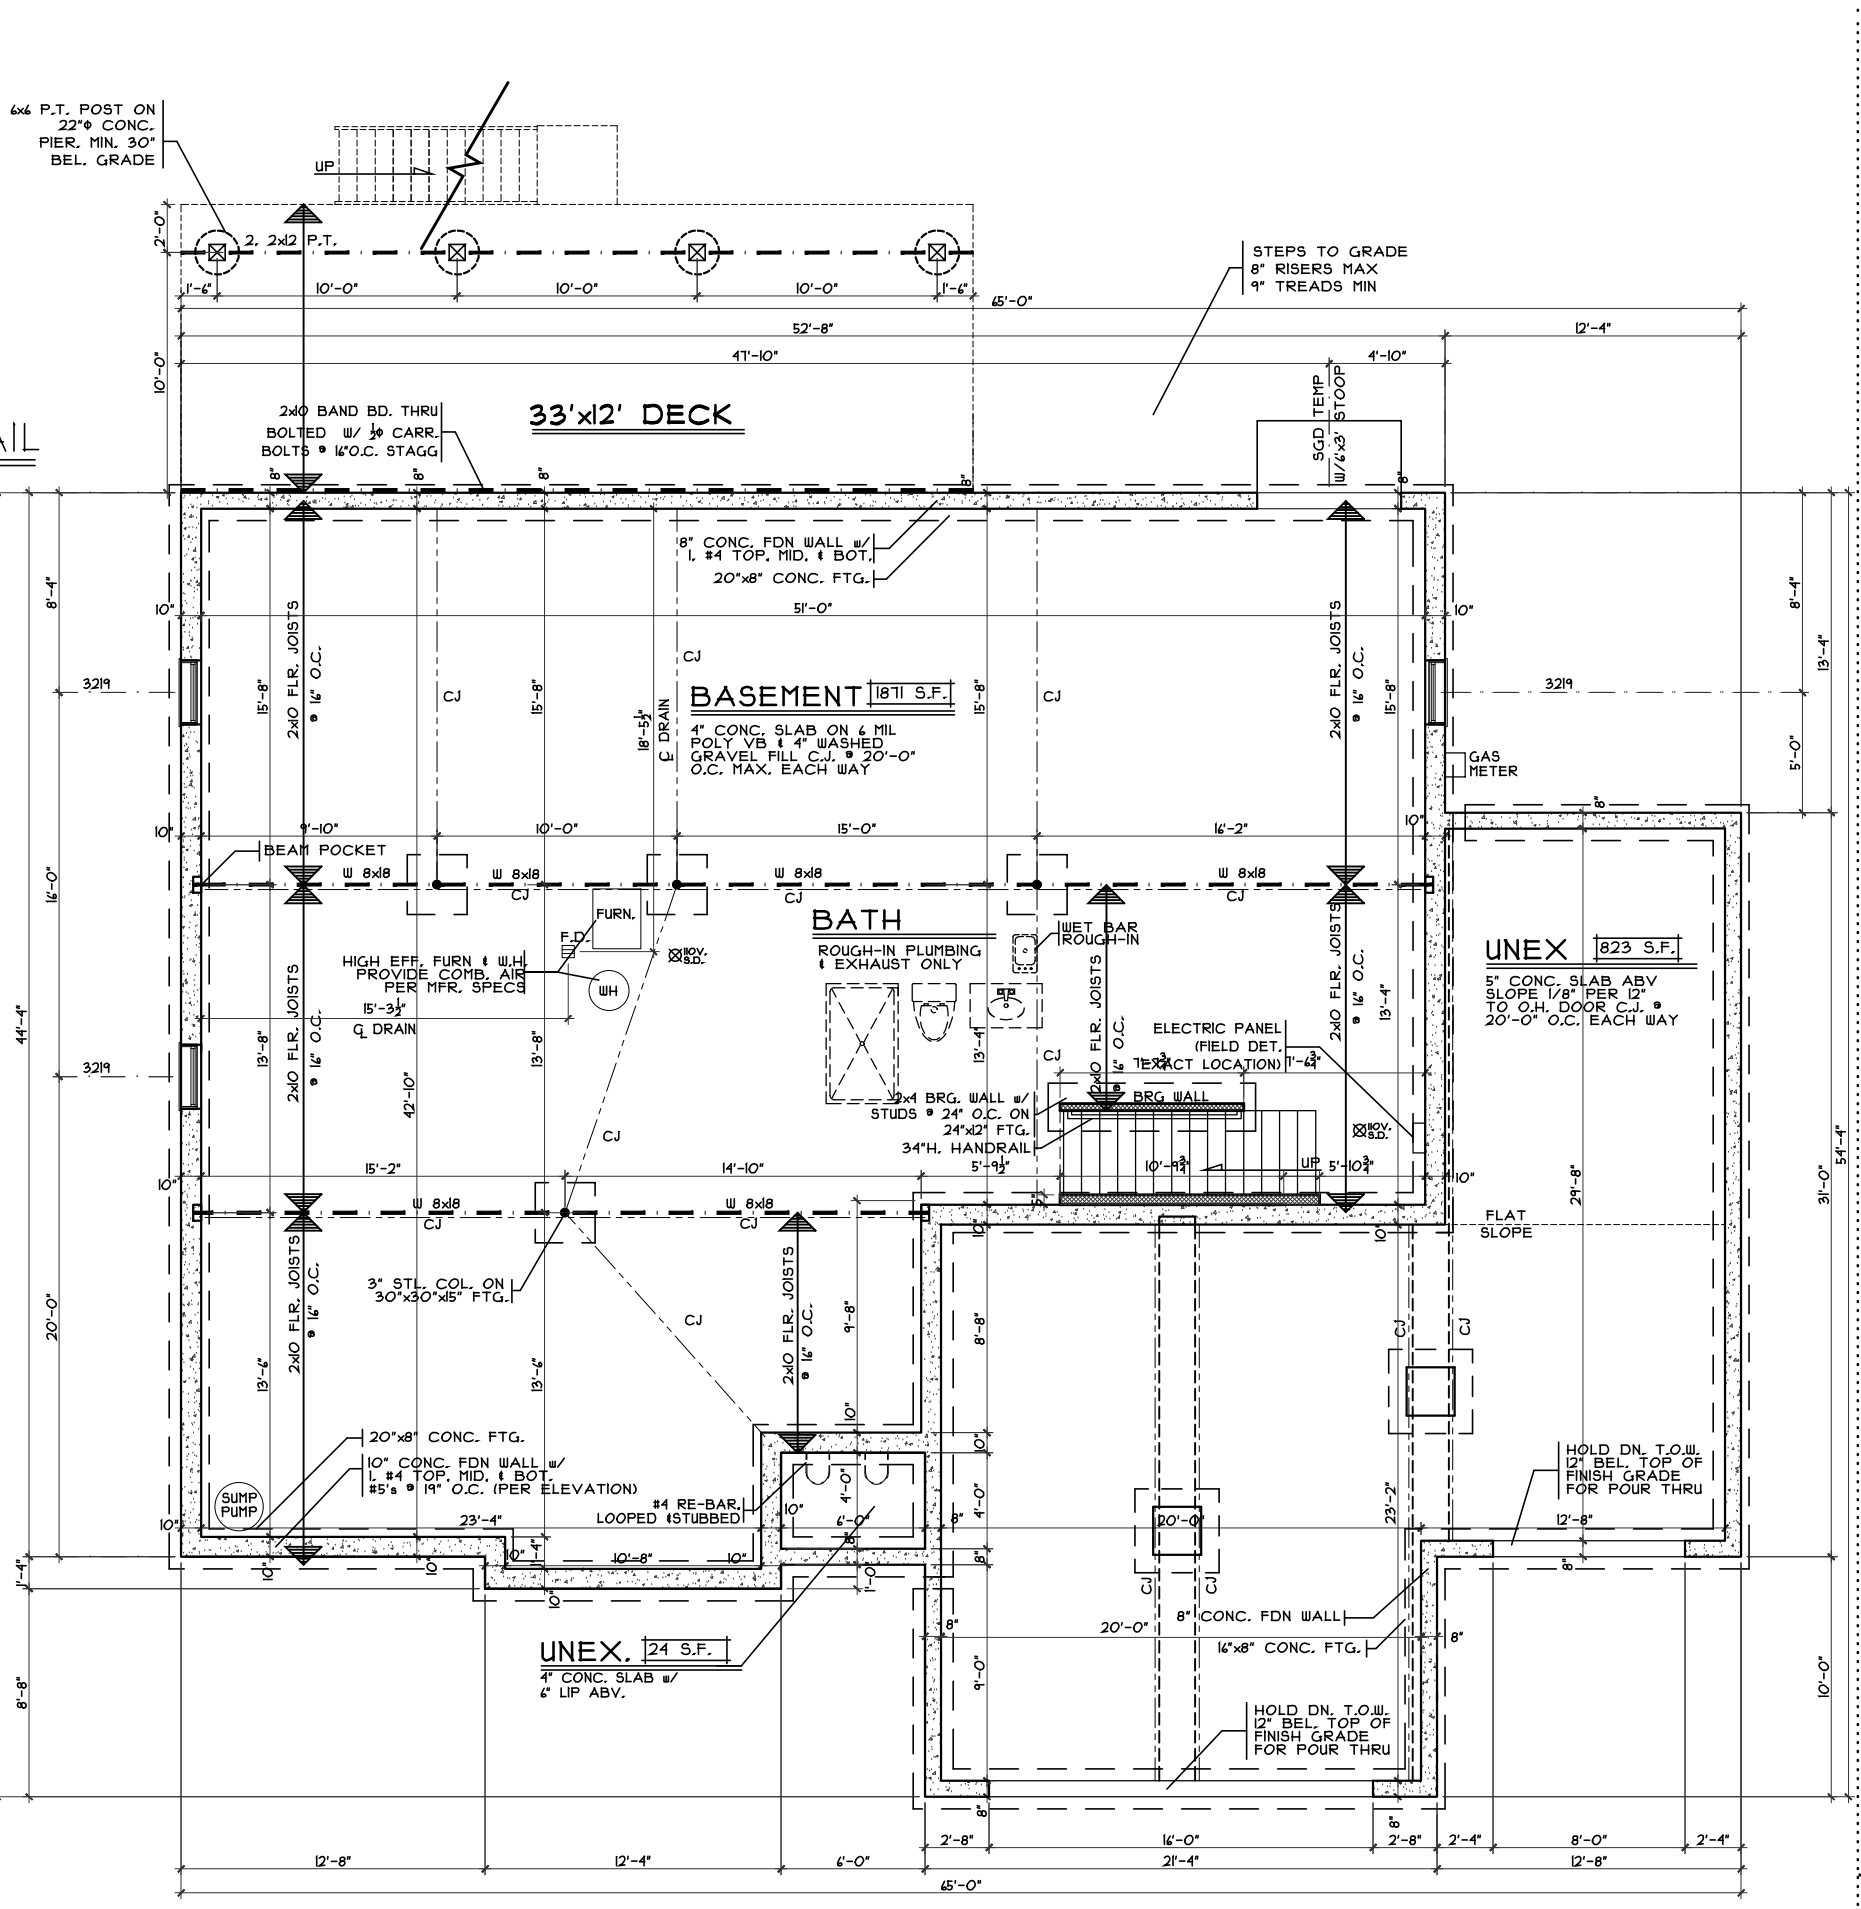

FOUNDATION PLAN SCALE: 1/8" = 1'-0"

Issue Dates	
Changes	5/19/16
Review #1	5/19/16
Review #2	6/3/16
Review	6/27/16

Cristo Homes reserves all property rights in these plans. These plans are not to be reproduced, changed, or copied in any manner. They are not to be given to a third party, either in full or in part, without first receiving written permission from Cristo Homes. In the event these plans are used by a third party, Cristo Homes shall be held harmless.

Harcroft - Craftsman - Brick Wrap


Proposed Residence:
Kreager Residence
448 Calumet Farms Drive
Keenland Estates Lot #7918

Foundation Plan - Traditional

Plan : Harcroft
Date : 4/29/16
Drawn: CKB
Scale : As Noted
Revised: 6.27.2016
Sheet : 7 of 21



A3

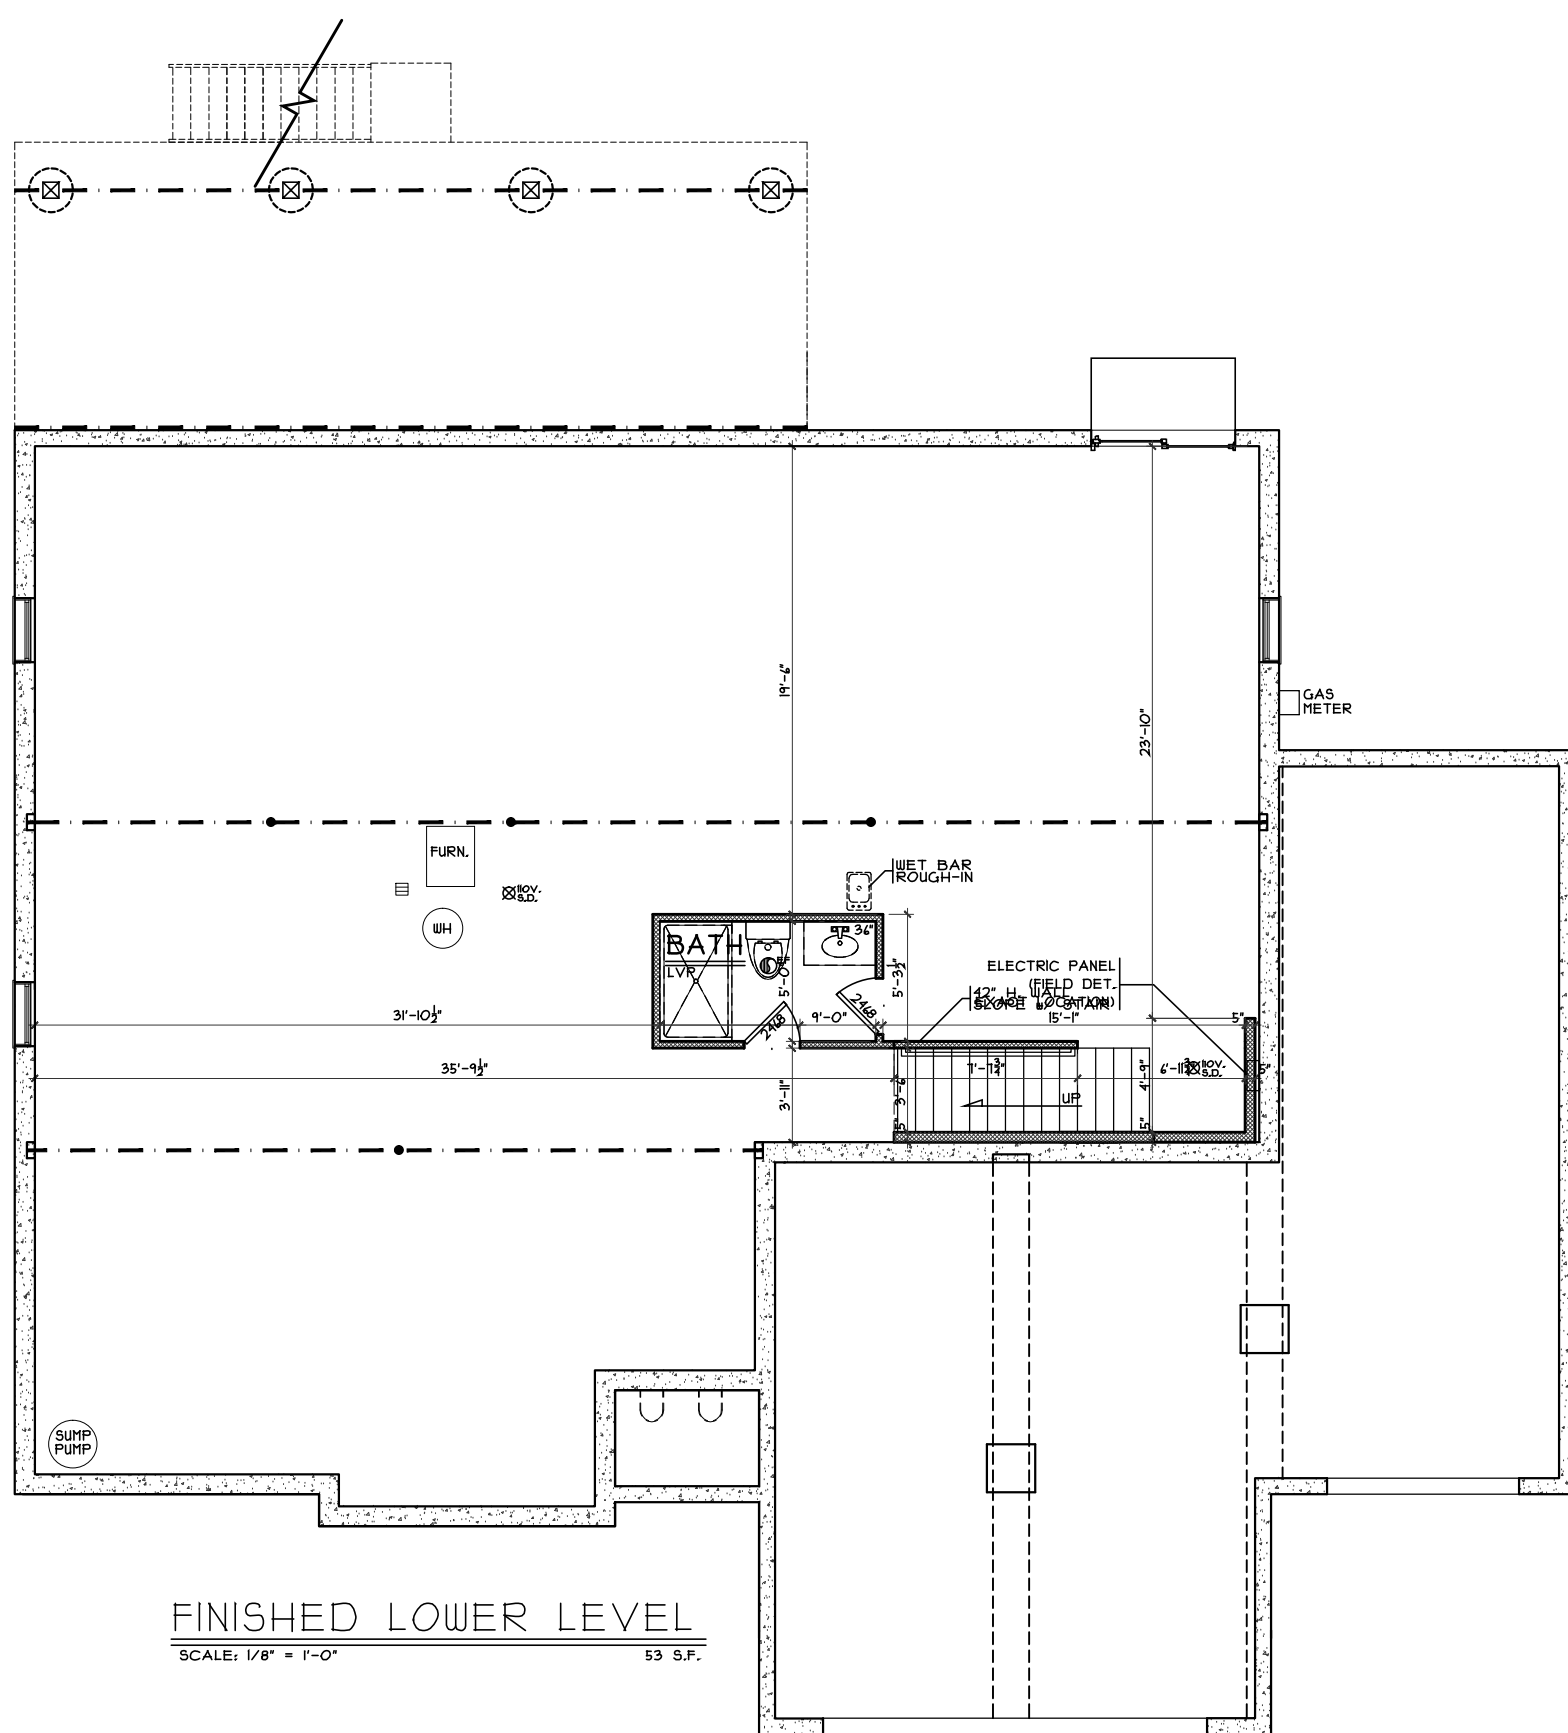

FINISHED LOWER LEVEL
SCALE: 1/8" = 1'-0" 53 S.F.

<p>Plan : Harcroft Date : 4/29/16 Drawn: CKB Scale : As Noted Revised: 6.27.2016 Sheet : 7 of 21</p>	<p>Proposed Residence: Kreager Residence 448 Calumet Farms Drive Keenland Estates Lot #7918</p>	<p>KESI-7918</p>	<p>Harcroft - Craftsman - Brick Wrap</p>	<p>Issue Dates</p> <table border="1"> <tr> <td>Changes</td> <td>5/19/16</td> </tr> <tr> <td>Review #1</td> <td>5/19/16</td> </tr> <tr> <td>Review #2</td> <td>6/3/16</td> </tr> <tr> <td>Review</td> <td>6/27/16</td> </tr> </table>	Changes	5/19/16	Review #1	5/19/16	Review #2	6/3/16	Review	6/27/16
Changes	5/19/16											
Review #1	5/19/16											
Review #2	6/3/16											
Review	6/27/16											


Cristo Homes reserves all property rights in these plans. These plans are not to be reproduced, changed, or copied in any manner. They are not to be given to a third party, either in full or in part, without first receiving written permission from Cristo Homes. In the event these plans are used by a third party, Cristo Homes shall be held harmless.

Finished Lower Level - Traditional




7594-A Tylers Place Blvd.
West Chester, OH 45069
513.755.0570 www.cristohomes.com


A3a

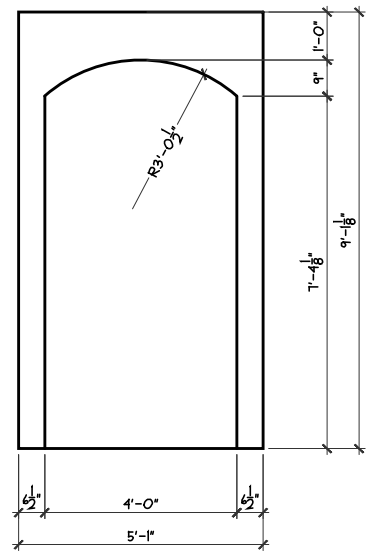


ARCH DET.
SCALE: 1/4" = 1'-0"

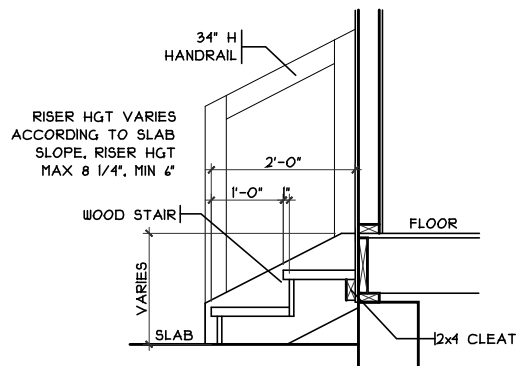

GARAGE HANDRAIL DET.
SCALE: 1/8" = 1'-0"

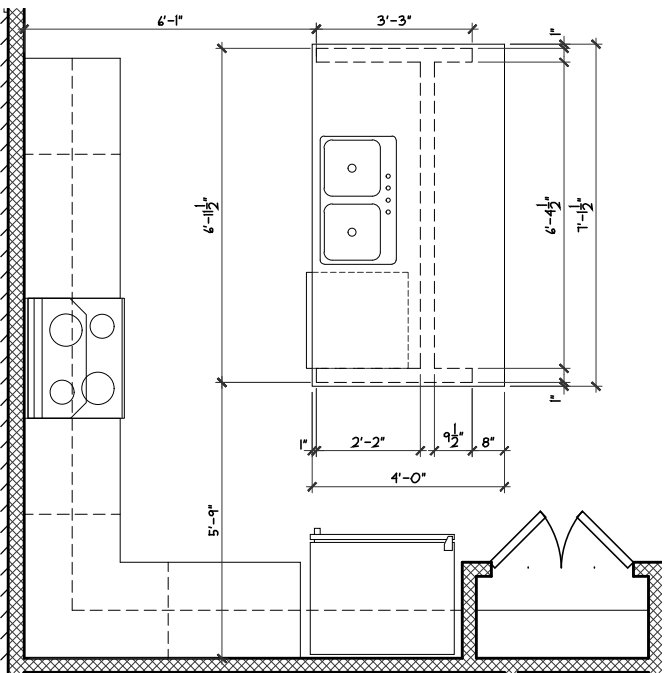

ISLAND FRM'G/CAB'T LAYOUT
SCALE: 1/4" = 1'-0"

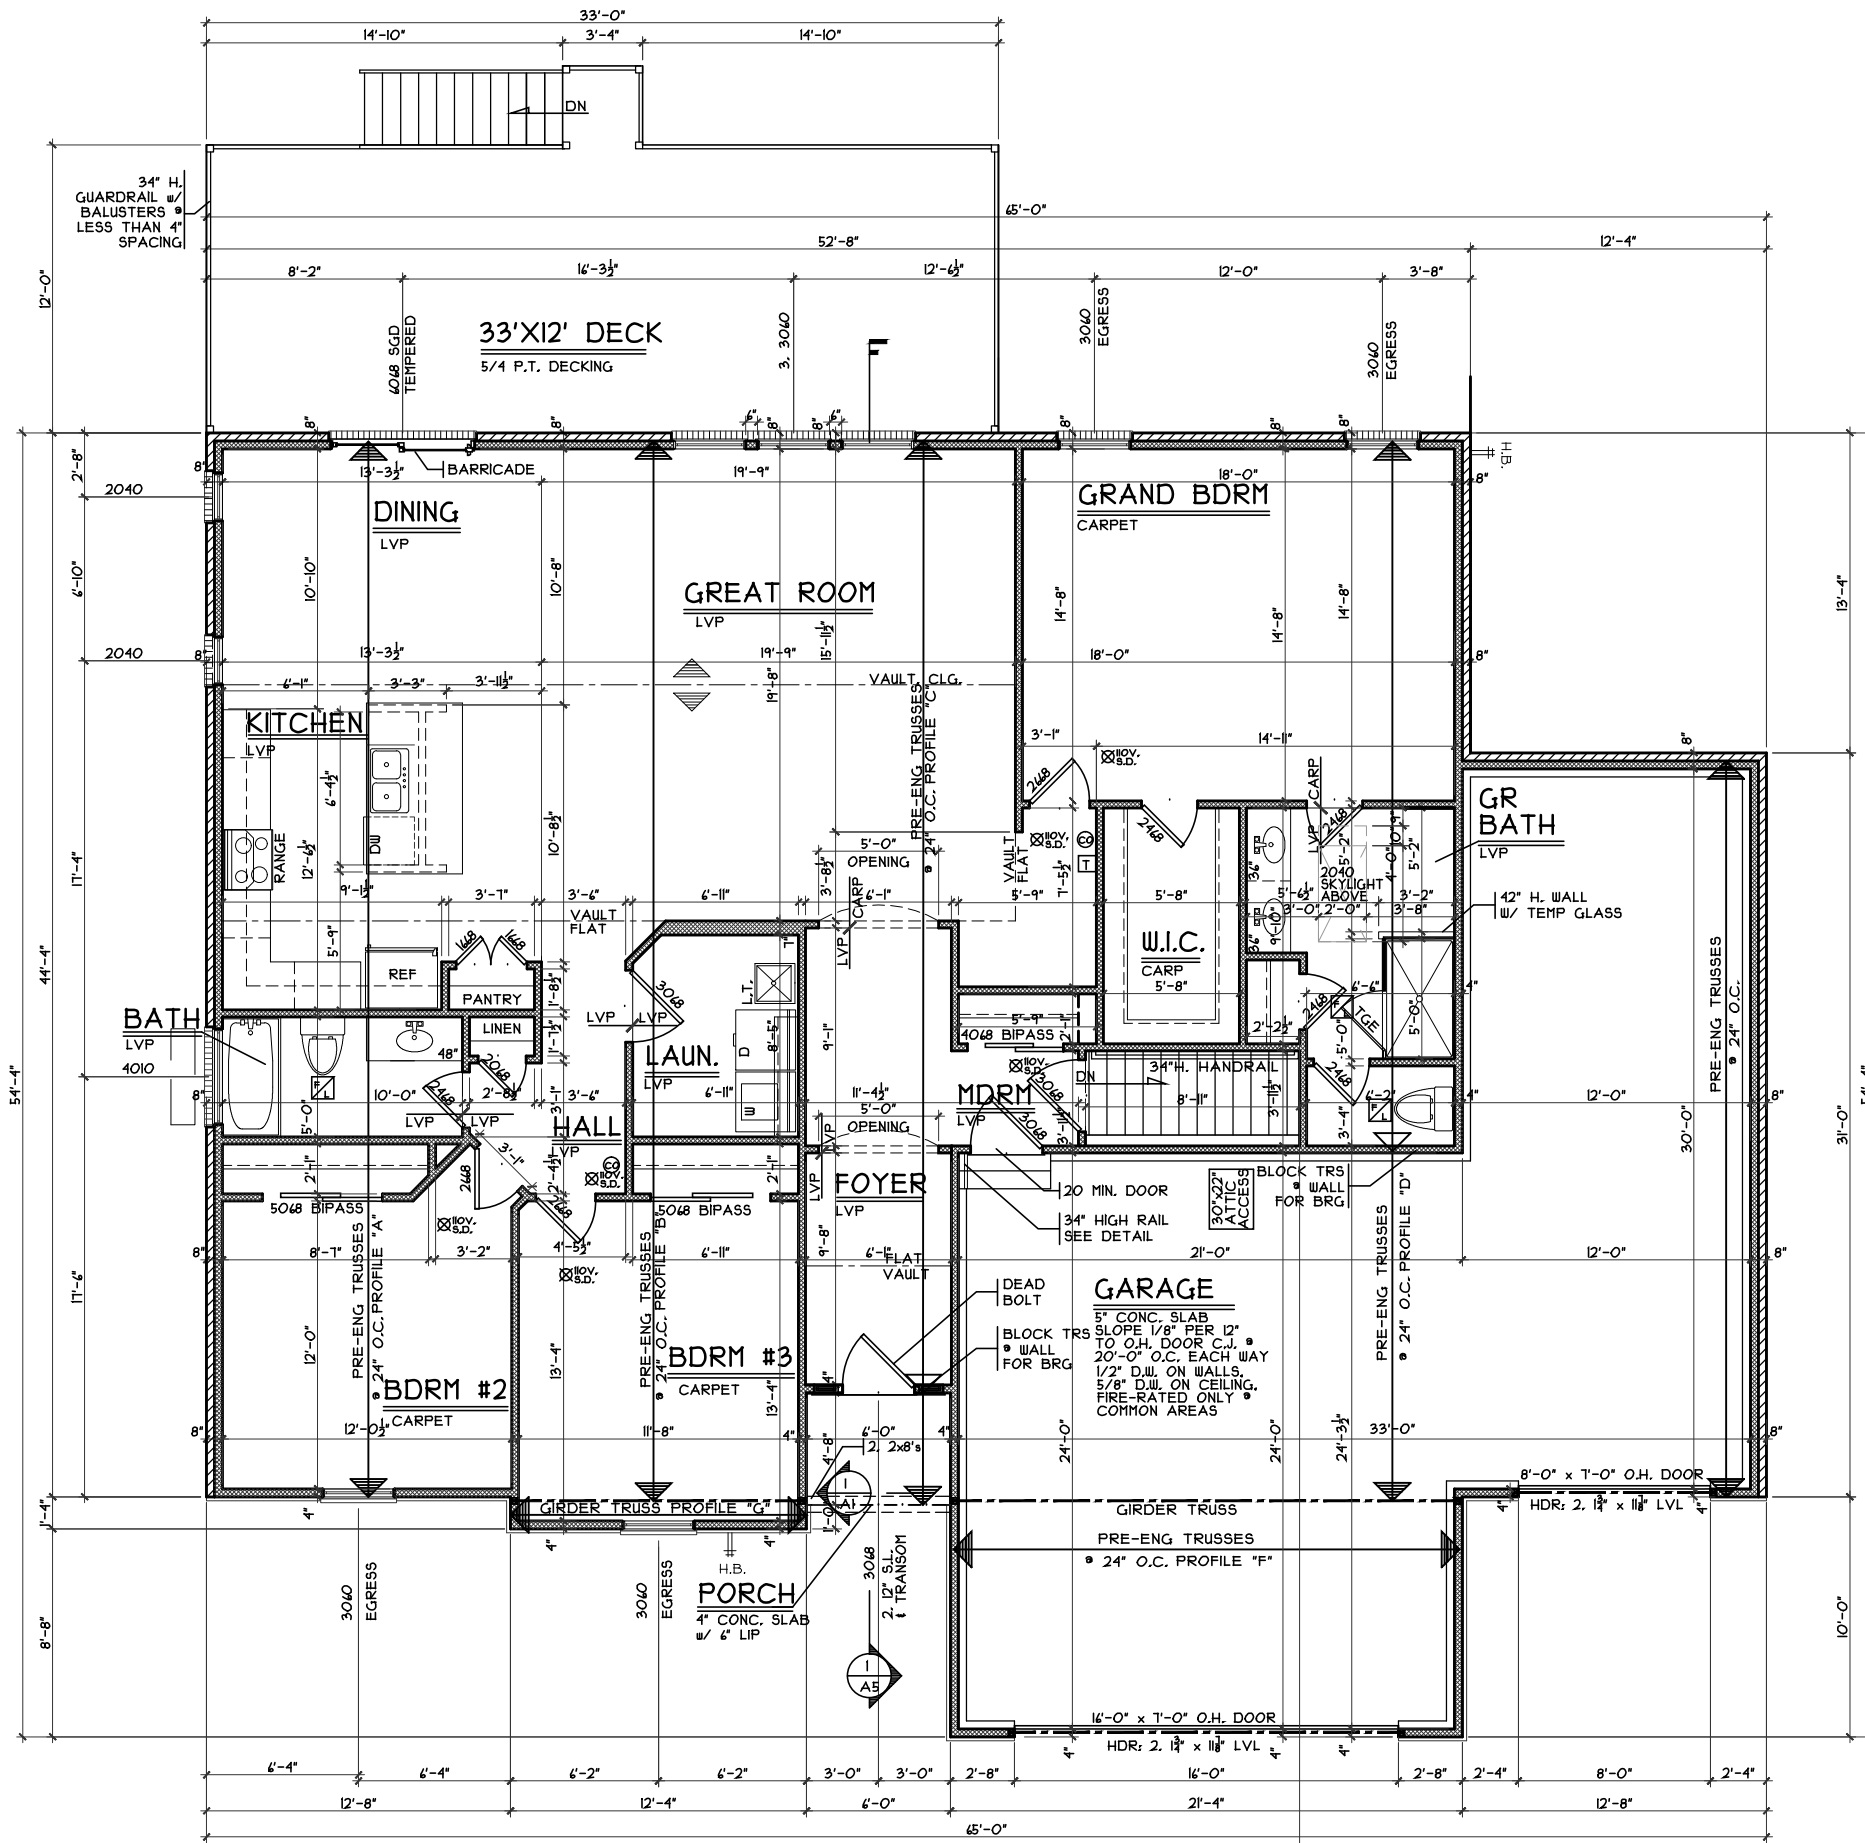

FIRST FLOOR PLAN

SCALE: 1/8" = 1'-0"

2013 S.F.

First Floor Plan - Traditional

Plan : Harcroft
Date : 4/29/16
Drawn: CKB
Scale : As Noted
Revised: 6.27.2016
Sheet : 9 of 21



KESL-7918

Proposed Residence:

Kreager Residence
448 Calumet Farms Drive
Keenland Estates Lot #7918

Harcroft - Craftsman - Brick Wrap

Issue Dates

Changes	5/19/16
Review #1	5/19/16
Review #2	6/3/16
Review	6/27/16

Cristo Homes reserves all property rights in these plans. These plans are not to be reproduced, changed, or copied in any manner. They are not to be given to a third party, either in full or in part, without first receiving written permission from Cristo Homes. In the event these plans are used by a third party, Cristo Homes shall be held harmless.