




1 COLUMN DETAIL
 SCALE: 1/4" = 1'-0"

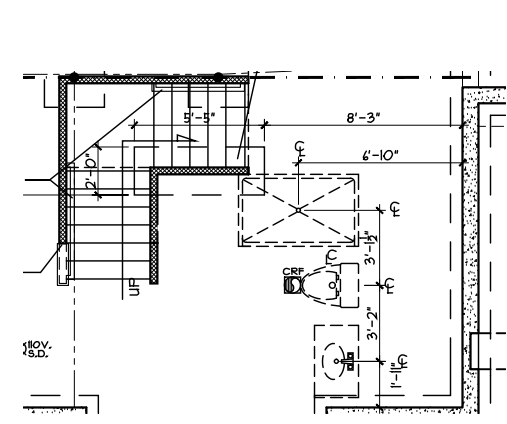


**PLUMBING/
 STRUCTURE DIMS**
 SCALE: 1/8" = 1'-0"

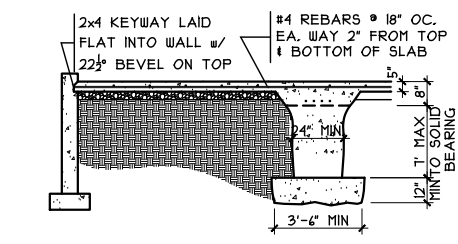


2 GRADE BM SECTION
 SCALE: 1/8" = 1'-0"

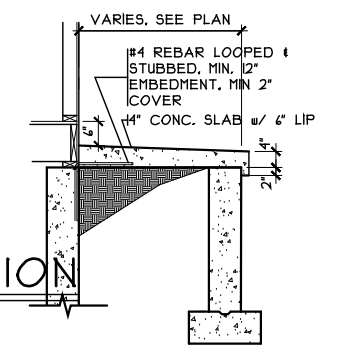


**PORCH SLAB
 DETAIL**
 SCALE: 1/4" = 1'-0"

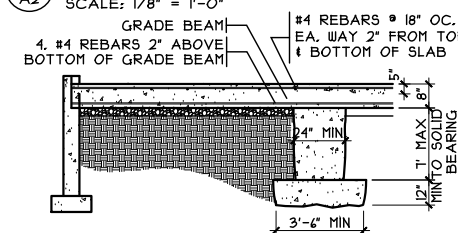

3 GRADE BM SECTION
 SCALE: 1/8" = 1'-0"

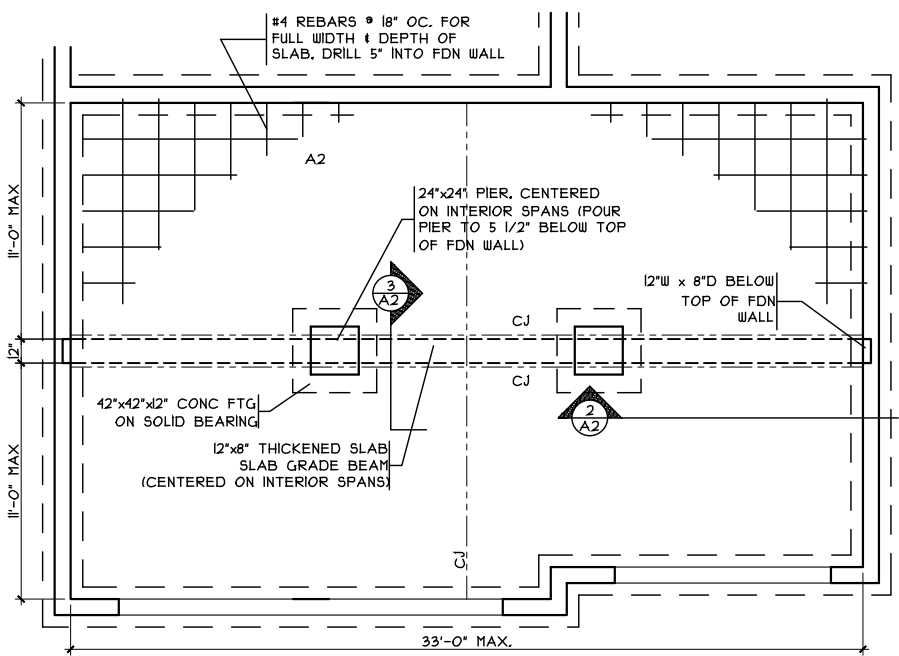

GRADE BM DETAIL
 SCALE: 1/8" = 1'-0"

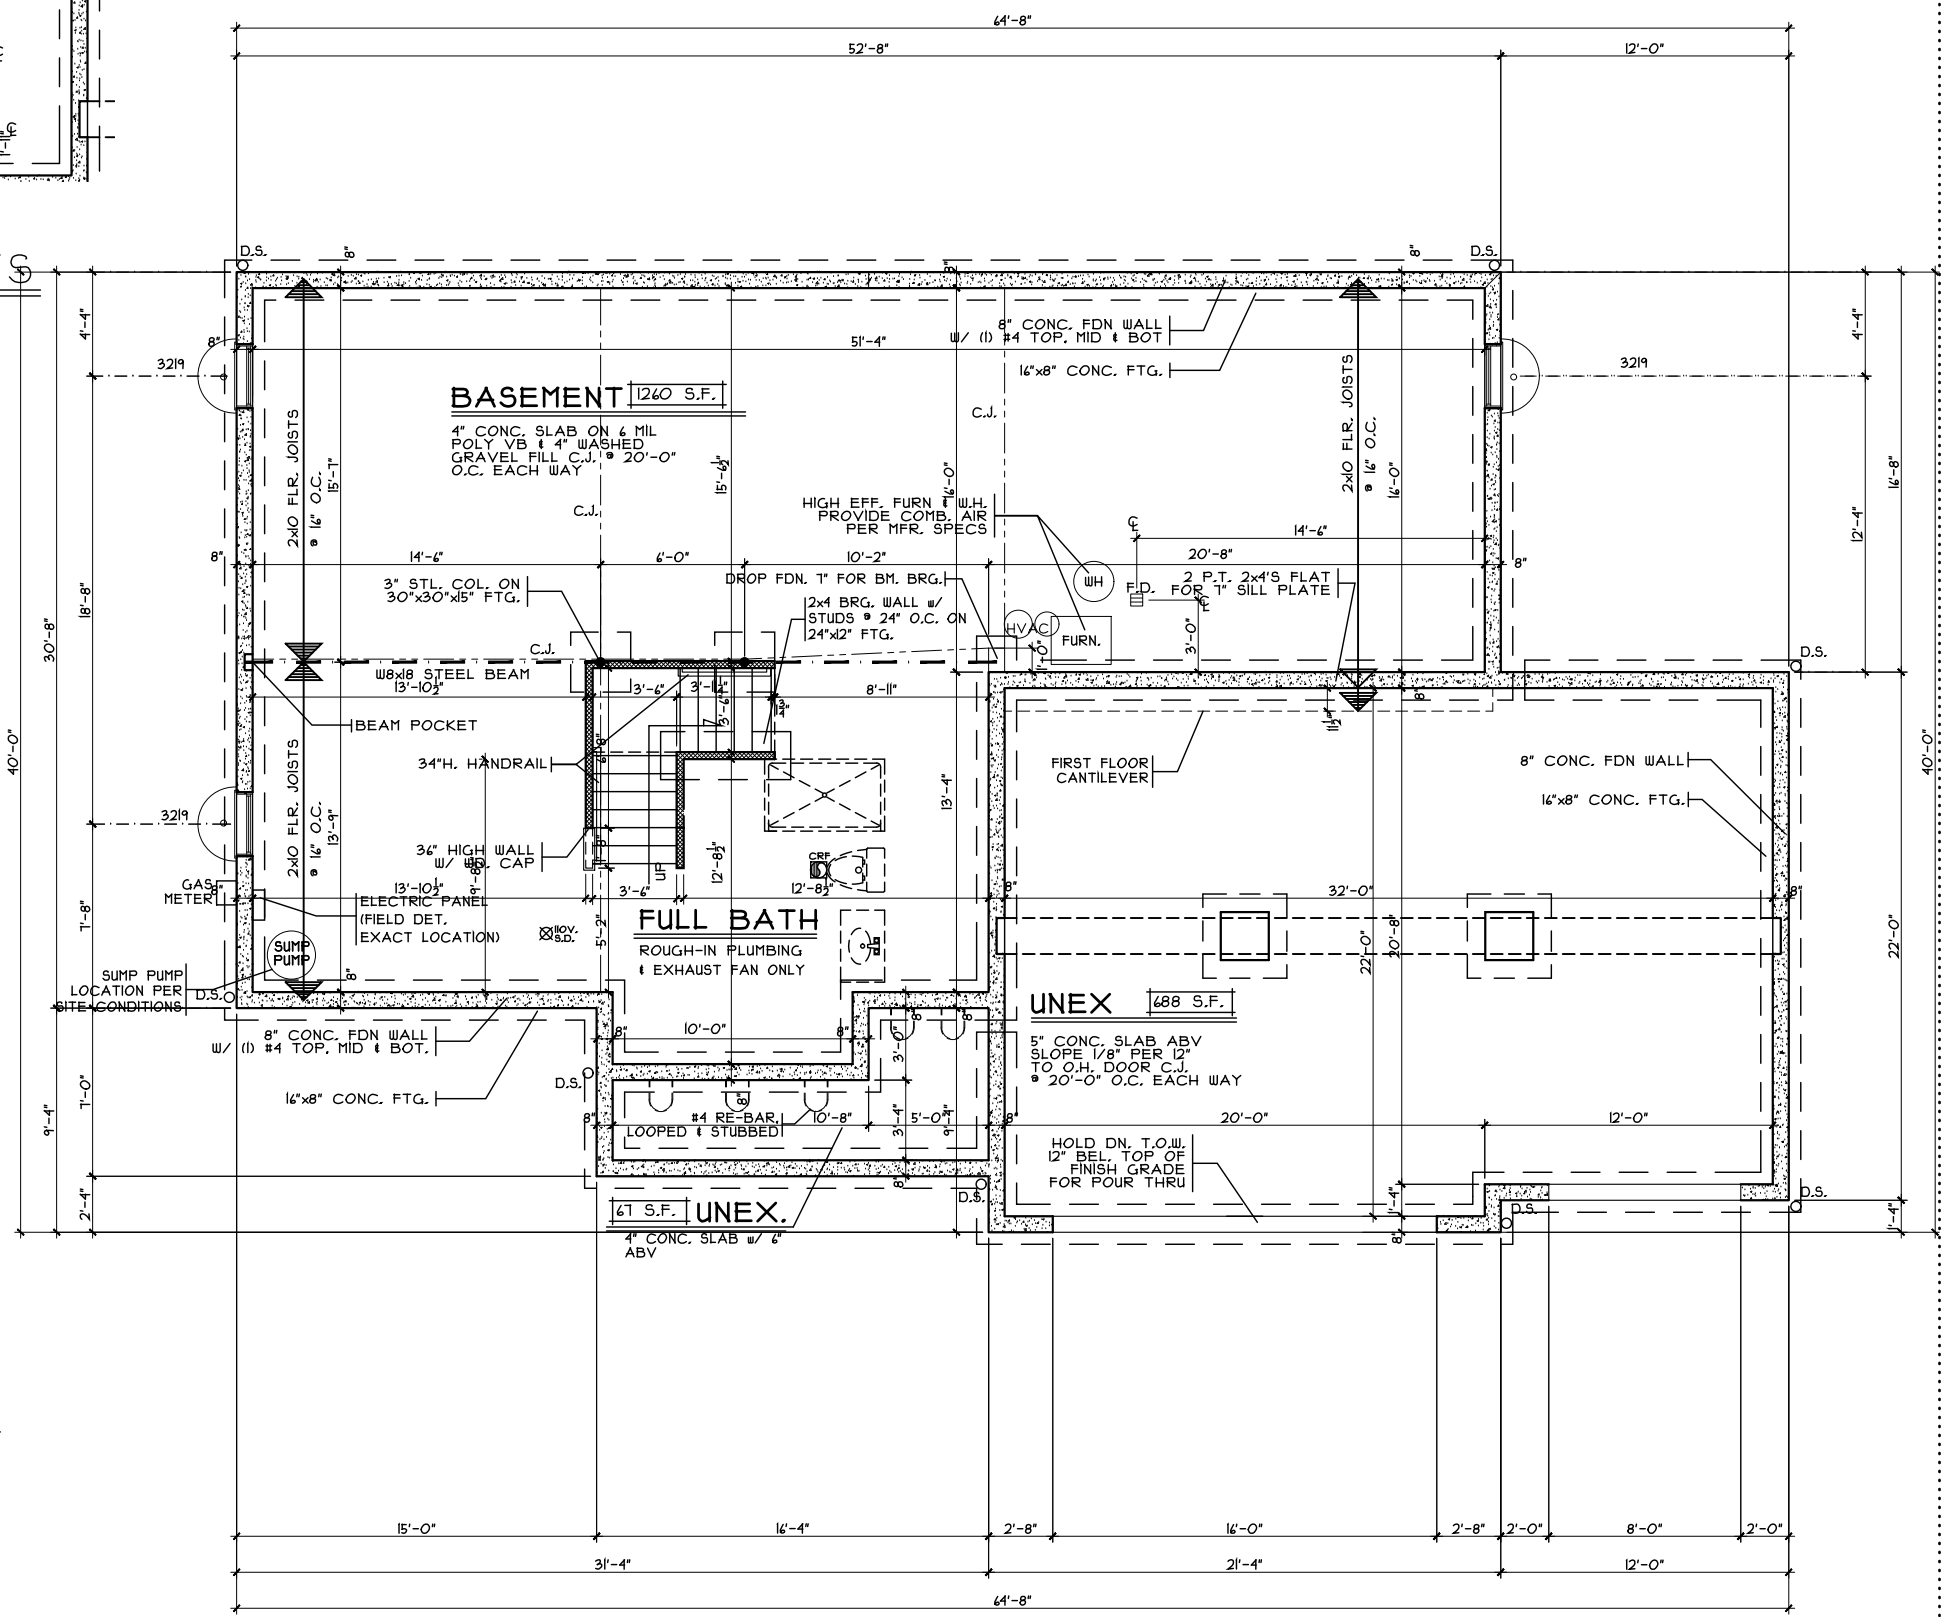

FOUNDATION PLAN
 SCALE: 1/8" = 1'-0"

Traditional Foundation Plan
 KES1-7942
 Proposed Residence:
 James & Brooke Residence
 1531 Spectacular Bid Ct
 Keenceland Estates Lot #7942
 Lebanon, OH
 Warren County



CRISTO HOMES
 7944 A Tylers Place Blvd.
 West Chester, OH 45069
 513.755.0570 www.cristohomes.com

Issue Dates
 Reviewed 12.14.2015
 Revised 12.29.2015
 Revised 1.14.2016

Plan : Siena
 Date : 12.2.2015
 Drawn: WLH
 Scale : As Noted
 Revised: 1.14.2016
 Sheet : 6 of 21

Cristo Homes reserves all property rights in these plans. These plans are not to be reproduced, changed, or copied in any manner. They are not to be given to a third party, either in full or in part, without first receiving written permission from Cristo Homes. In the event these plans are used by a third party, Cristo Homes shall be held harmless.

A2

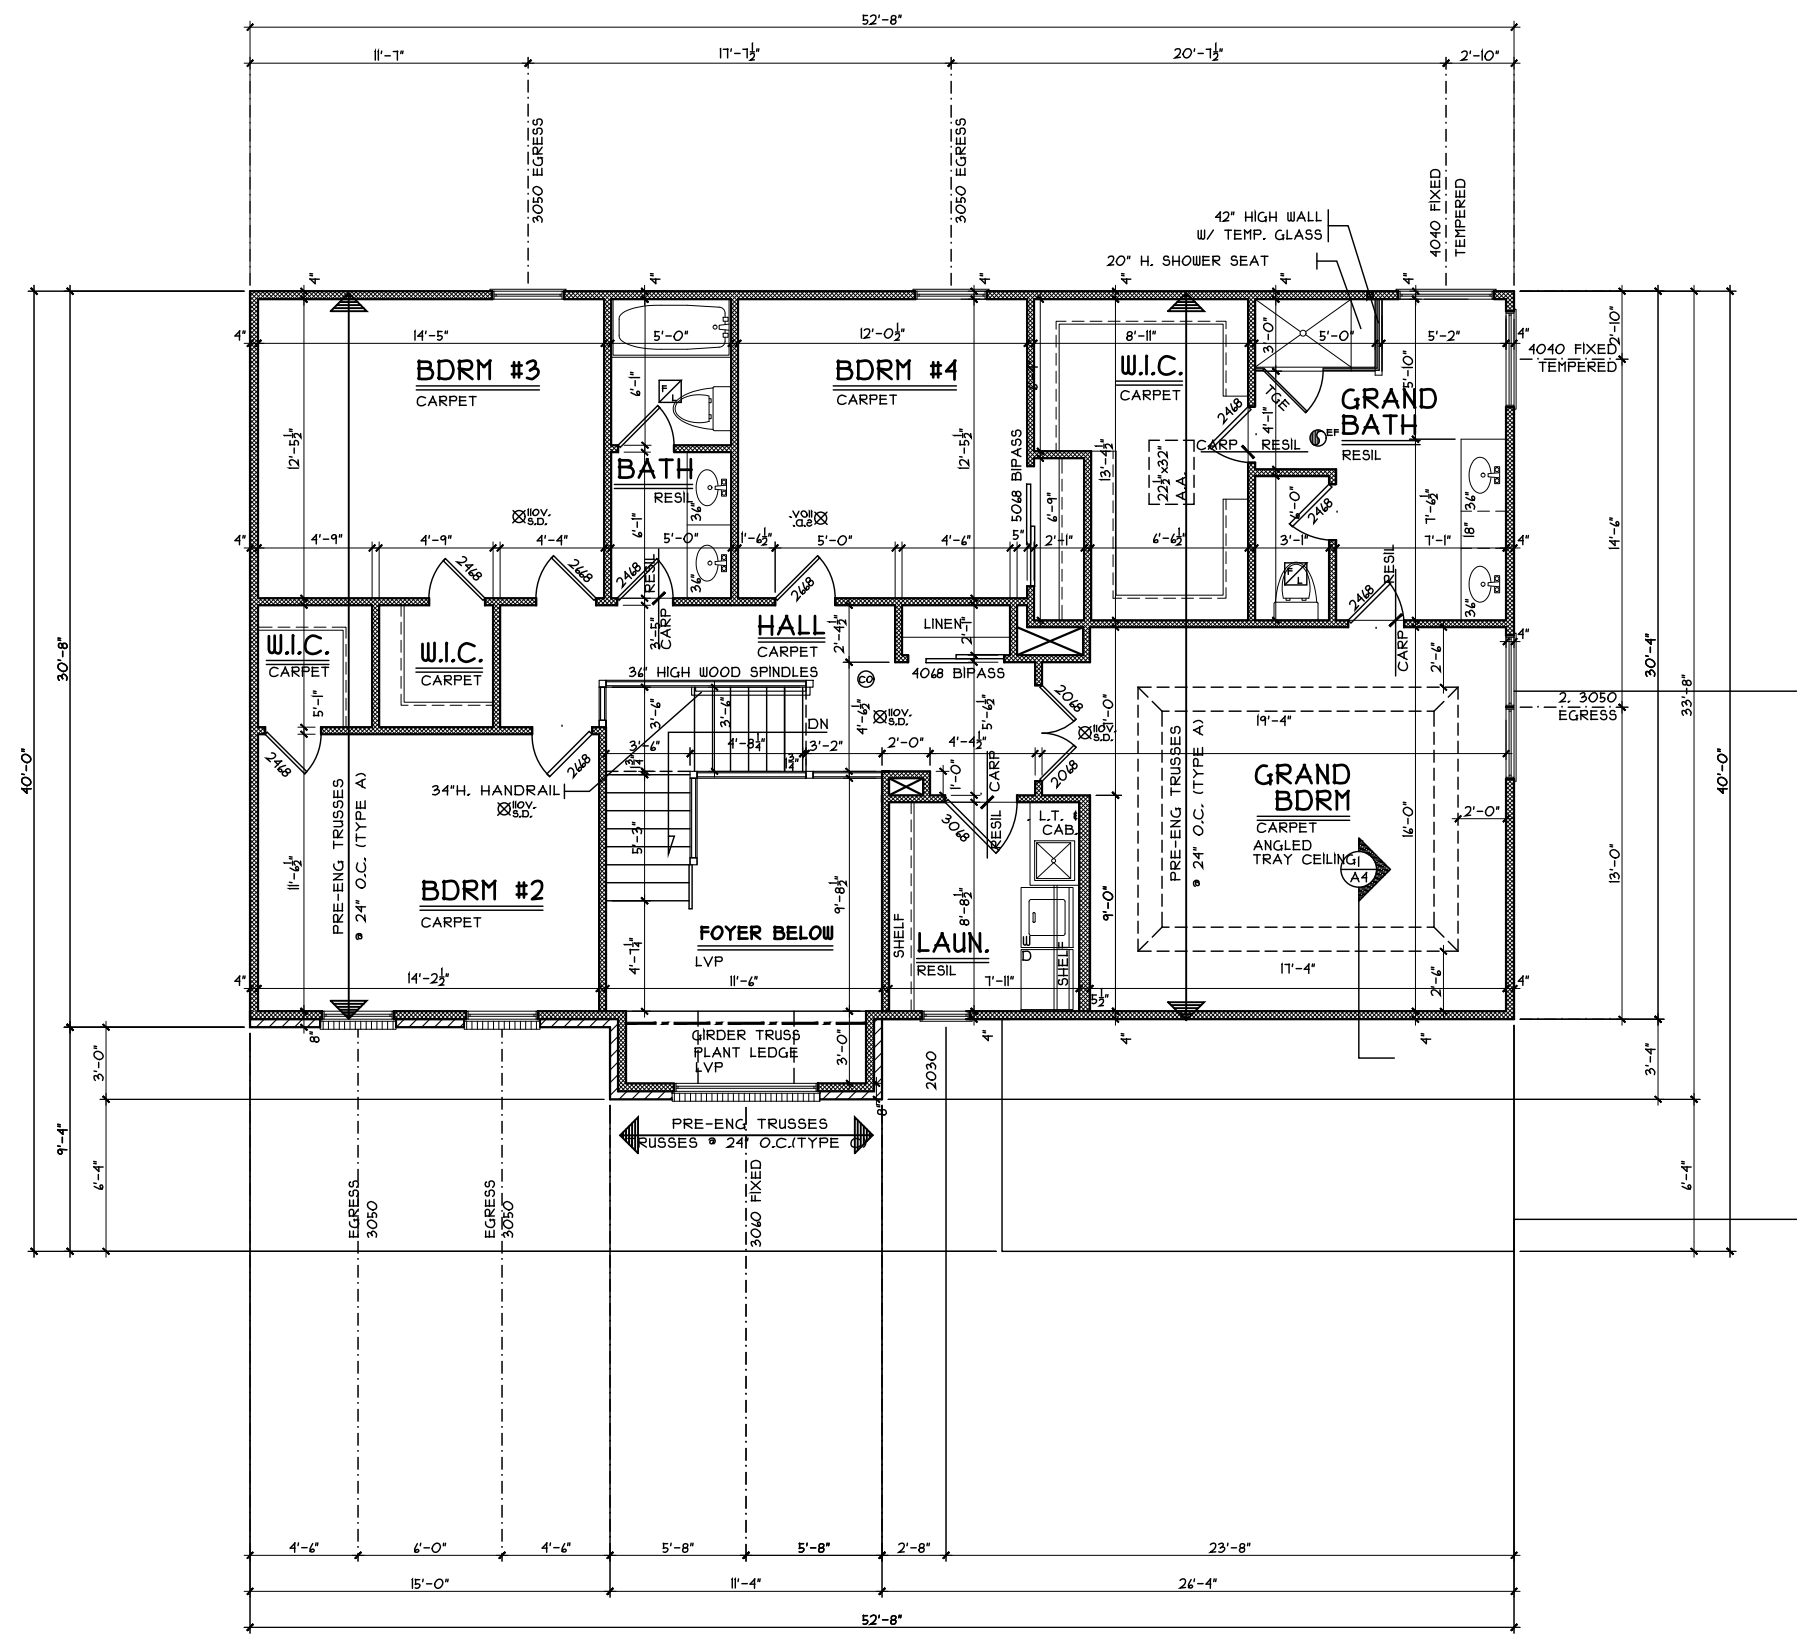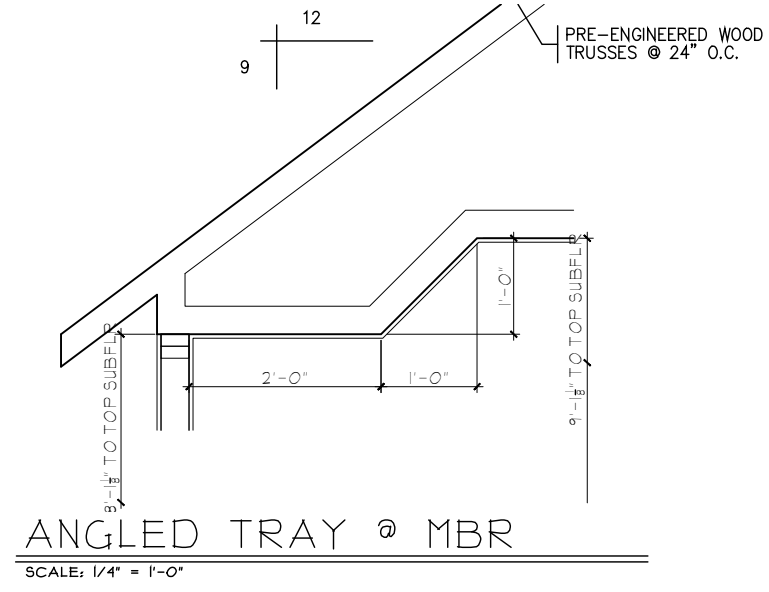

SECOND FLOOR PLAN
SCALE: 1/8" = 1'-0" 1476 S.F.

Traditional Second Floor Plan

Plan : Siena
Date : 12.2.2015
Drawn: WLH
Scale : As Noted
Revised: 1.14.2016
Sheet : 13 of 21

Proposed Residence:
James & Brooke Residence
1531 Spectacular Bid Ct
Keeneland Estates Lot #7942

KES1-7942

Siena- Transitional- Vinyl

Cristo Homes reserves all property rights in these plans. These plans are not to be reproduced, changed, or copied in any manner. They are not to be given to a third party, either in full or in part, without first receiving written permission from Cristo Homes. In the event these plans are used by a third party, Cristo Homes shall be held harmless.

Lebanon, OH
Warren County

Issue Dates
Reviewed 12.14.2015
Revised 12.29.2015
Revised 1.14.2016

A4