


**SEE SHEET (A-3)
FOR FOUNDATION
CONNECTION
INFORMATION**

STRUCTURAL LEGEND


- (X) ENGINEERING PAGE NUMBER
- ▬ 2x10 BLOCKING
- ▬ REINFORCED BLOCKING
- OR 2x12 BLOCKING (2x4 TYP)
- ▬ LAMINATED WOOD COLUMN
- ▬ INDICATES BEARINGS FROM POINTLOAD ABOVE
- * REINFORCEMENT ADDED AT POINTLOADS FROM ABOVE OR PER ENGINEERING. QUANTITY/SIZING VARIES PER DESIGN.

DIAGONALS


SIDING	BRICK FRONT
AVF 62'-0 3/16"	AVF 62'-10 1/8"
BVF 51'-4 15/16"	BVF 51'-10 7/8"
CVF 48'-0 1/4"	CVF 48'-11 9/16"
DFE 66'-10 1/8"	DFE 67'-3 3/4"
AVS 65'-0"	AVS 65'-2 5/8"
BVS 54'-1 3/4"	BVS 55'-1 5/8"
CVS 50'-4 15/16"	CVS 50'-1 5/8"
DH 48'-0"	DH 48'-0"
L/F 63'-4 15/16"	L/F 64'-0 3/16"
M/S 66'-2 5/8"	M/S 66'-0 1/4"
HF 62'-0 3/16"	HF 63'-1 3/4"
Y/S 65'-0"	Y/S 65'-5 5/8"

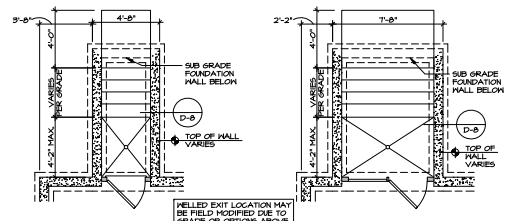


10 PART. FDN. PLAN
SCALE: 1/4" = 1'-0"
DOUBLE PATIO DOOR AREAWAY HELLED EXIT "D-C"

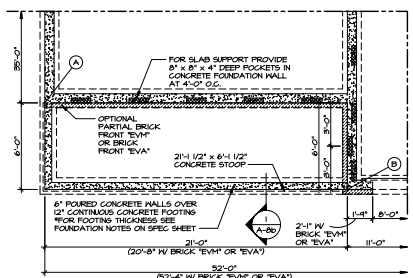


2 PART. FDN. PLAN
SCALE: 1/4" = 1'-0" ELEVATION "A" "ELA" FULL FRONT PORCH "EPA"

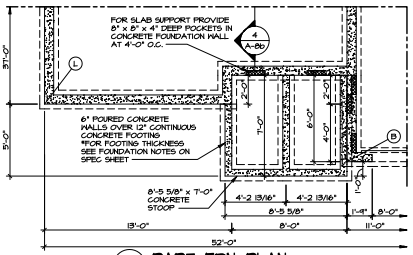


3 PART. FDN. PLAN
SCALE: 1/4" = 1'-0" ELEVATION "K" "TELK"

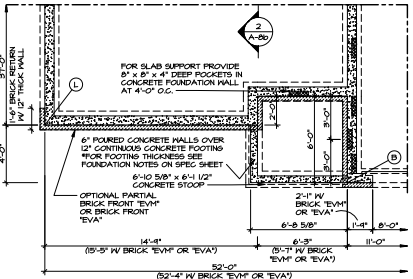


3 PART. FDN. PLAN
SCALE: 1/4" = 1'-0" ELEVATION "B" "TELB"

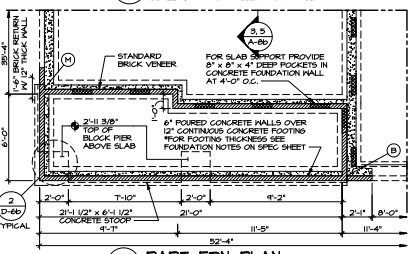


6 PART. FDN. PLAN
SCALE: 1/4" = 1'-0" ELEVATION "L" "TELL"

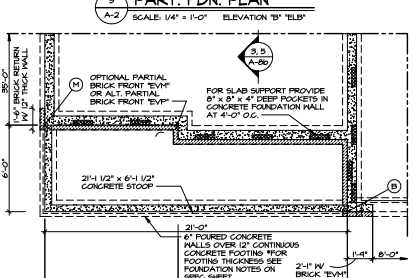


4 PART. FDN. PLAN
SCALE: 1/4" = 1'-0" ELEVATION "C" "TELC"

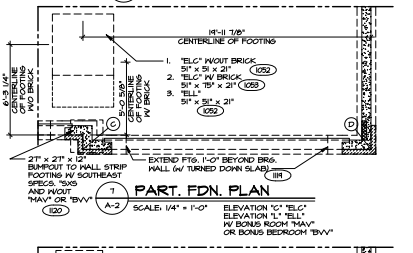

7 PART. FDN. PLAN
SCALE: 1/4" = 1'-0" ELEVATION "C" "TELC" NO BONUS ROOM OR BONUS BEDROOM "BVM"

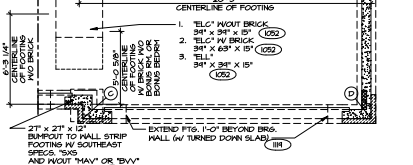

8 PART. FDN. PLAN
SCALE: 1/4" = 1'-0" ELEVATION "C" "TELC" NO BONUS ROOM OR BONUS BEDROOM

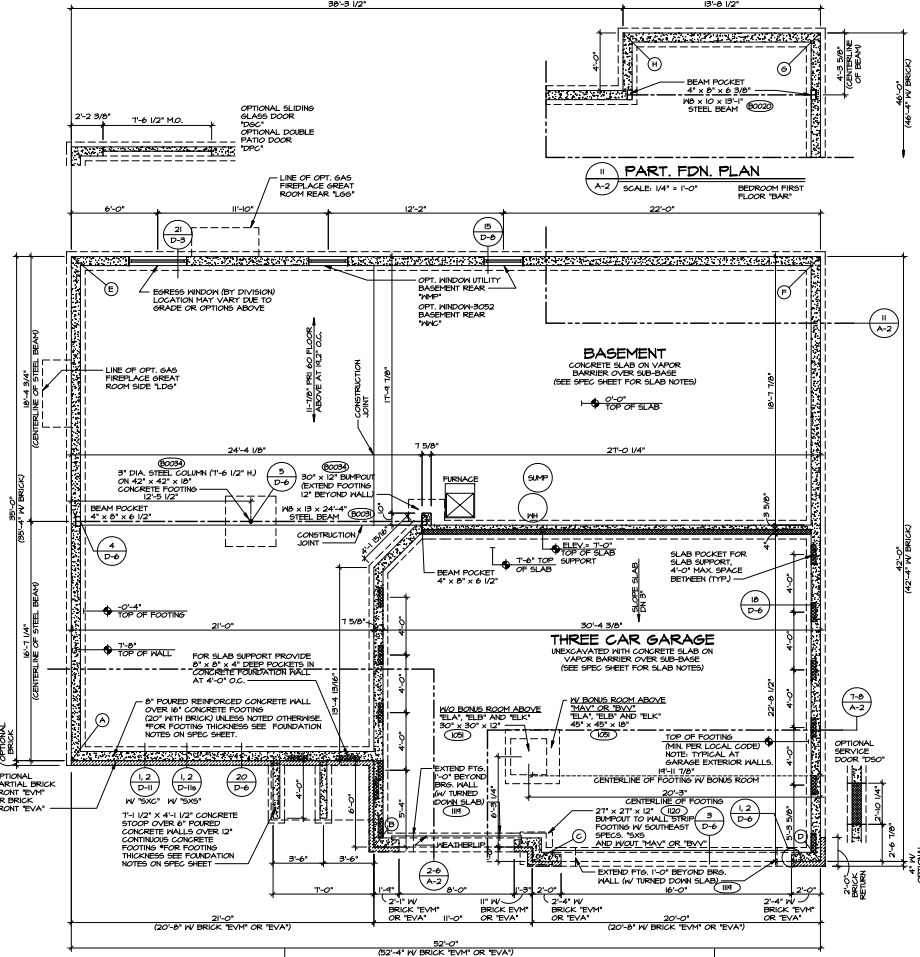

FOUNDATION PLAN
SCALE: 1/4" = 1'-0"

REVISIONS

REV.	NO.	DATE	DESCRIPTION
1	1		ISSUED FOR PERMITS
2	1		ISSUED FOR PERMITS
SEE SPECIFICATIONS AND NOTES FOR MATERIALS, FINISHES, AND CONSTRUCTION METHODS. ALL DIMENSIONS UNLESS OTHERWISE NOTED.

NVR
NATIONAL VERIFICATION REPORTING
11111 11111
11111 11111
11111 11111

SET NO. LINDOOD
DRAWING NO. C59
DATE: 4/22/19
OFFICE: FEA












FOUNDATION PLAN
FULL BASEMENT FOUNDATION
FOOT-HOLDING ROOM

SHEET NO. **A-2**
16

SEE SHEET (A-3) FOR FOUNDATION CONNECTION INFORMATION

DIAGONALS	
SIDING	BRICK FRONT
APF 62'-0 3/16"	APF 62'-10 7/16"
BP 51'-4 15/16"	BP 51'-10 7/16"
CF 46'-6 1/4"	CF 46'-11 9/16"
DYE 66'-10 1/8"	DYE 67'-3 5/4"
AVS 65'-0"	AVS 65'-2 7/16"
BA 54'-1 3/4"	BA 53'-1 5/16"
CA 50'-1 1/2"	CA 50'-7 3/16"
AJL 54'-6 4/16"	AJL 54'-4 5/8"
BJL 54'-1"	BJL 54'-6 1/8"
CJL 52'-5 5/8"	CJL 52'-10 1/8"
DJL 60'-6 1/2"	DJL 60'-11 15/16"
LF 63'-4 13/16"	LF 64'-3 7/16"
LJL 66'-2 5/8"	LJL 66'-8 1/4"
ULJ 61'-0 7/8"	ULJ 61'-6 1/2"
HT 63'-8 3/16"	HT 63'-1 3/4"
HJL 65'-0"	HJL 65'-5 5/8"
HLL 54'-6 4/16"	HLL 60'-0 1/4"

STRUCTURAL LEGEND	
(X)	ENGINEERING PAGE NUMBER
(S)	2ND BLOCKING
(R)	RIB-BEARD BLOCKING
(B)	2" BLOCKING (2" MIN)
(L)	LAMINATED WOOD COLUMN
(I)	INDICATES BEARING FROM POINTLOAD ABOVE
(+)	REINFORCEMENT ADDED AT POINT LOADS FROM ABOVE OR PER ENGINEERING. QUANTITY/SIZES VARIES PER DESIGN.

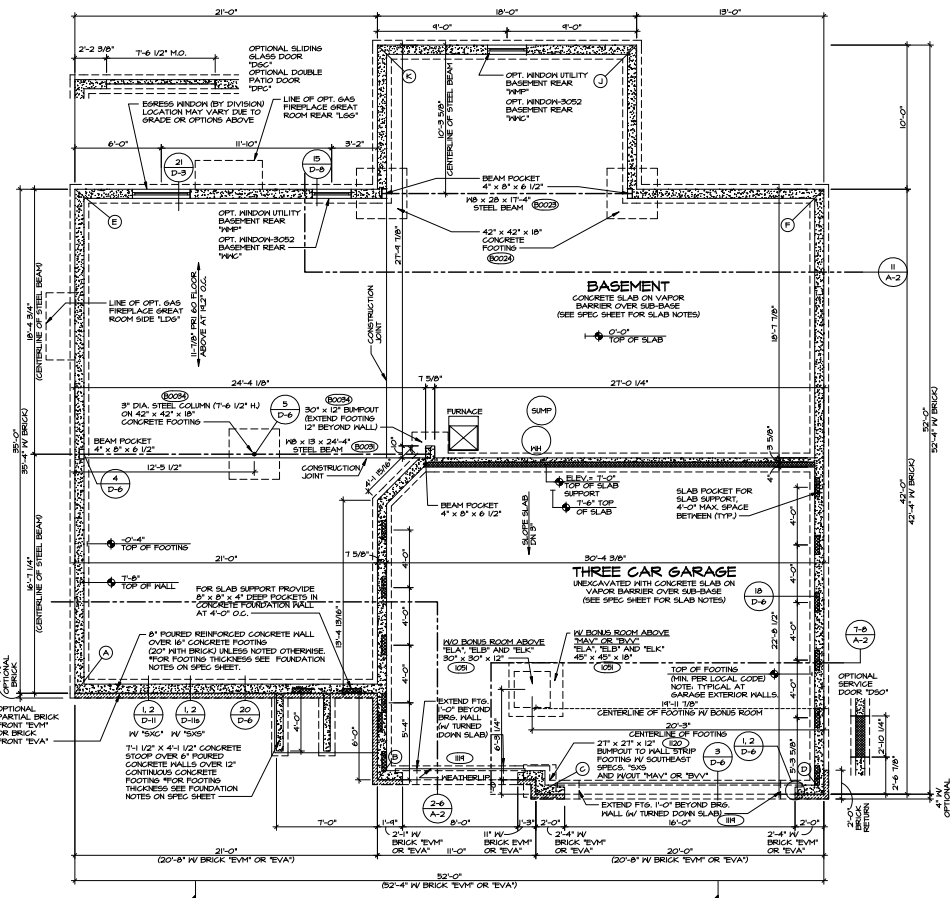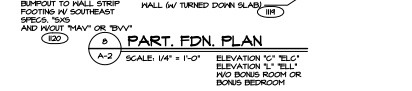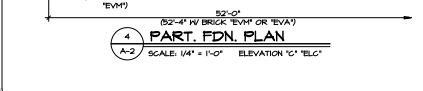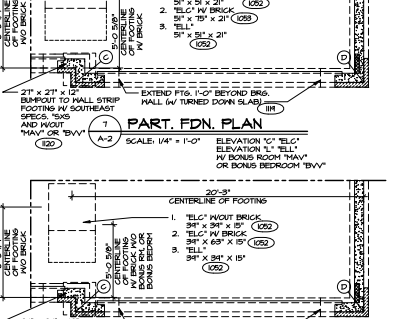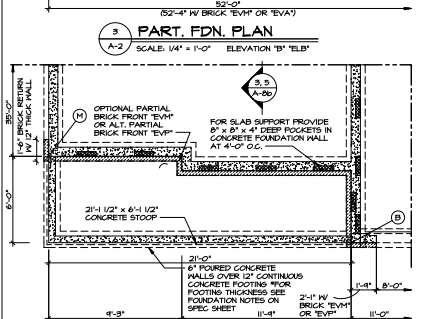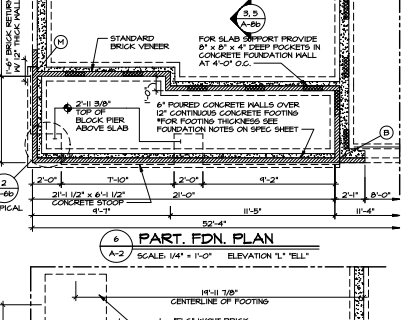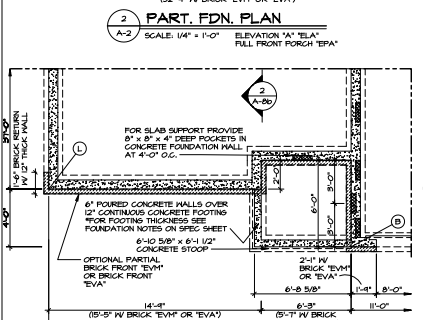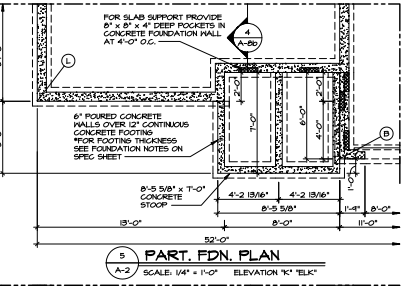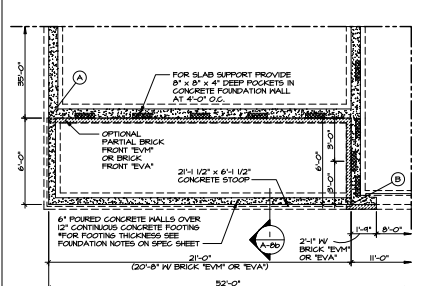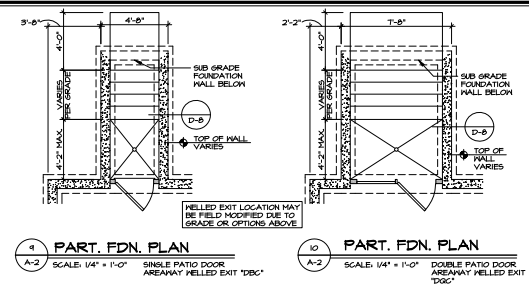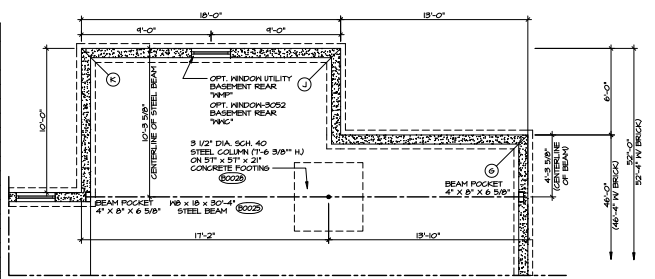


REVISIONS

REV.	DATE	DESCRIPTION
1		ISSUED FOR PERMITS
2		ISSUED FOR PERMITS
3		ISSUED FOR PERMITS
4		ISSUED FOR PERMITS
5		ISSUED FOR PERMITS


SET FOR LINDO VENTURES OF
DRAWN BY GSD
DATE: 4/22/19
OFFICE: PEBA
SCALE: N/A

FOUNDATION PLAN
FULL BASEMENT FOUNDATION
PORCHES ROOM


SHEET NO. A-2
17

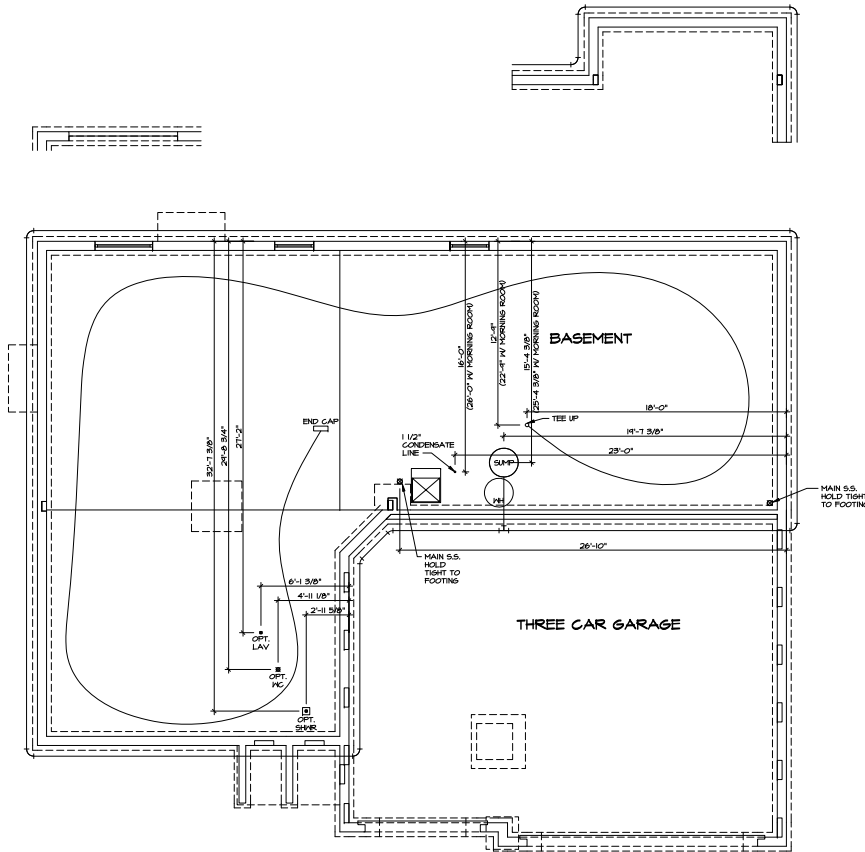


1
A-4 PLUMBING PLAN
SCALE: 1/4" = 1'-0"

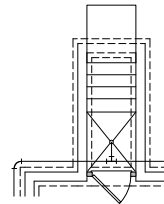

OPTIONAL SINGLE PATIO DOOR
AREAWAY HINGED EXIT
TOSCI

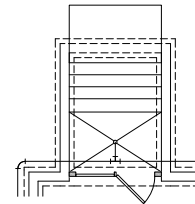

OPTIONAL DOUBLE PATIO DOOR
AREAWAY HINGED EXIT
TOSCI


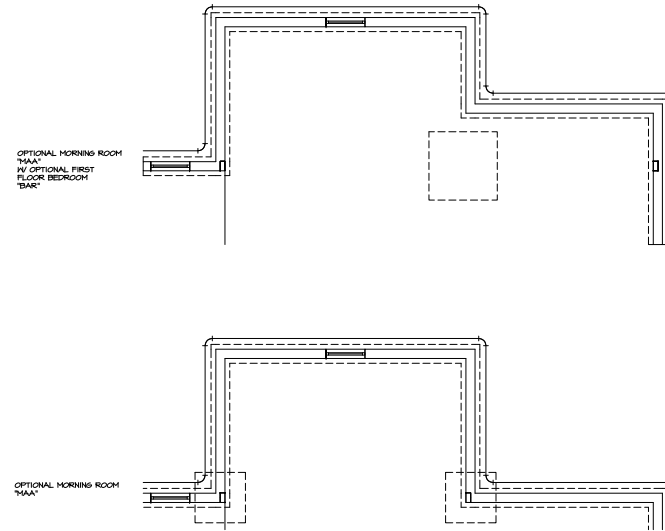


SHEET NO. A-4	MODEL LONDON	SET NO. L1000	REV. NO. 1	DATE	REMARKS	
		VERSION 01	DATE	1		LOUIS CAS - PROTOTYPE REVISIONS
PLUMBING PLAN	DRAWN BY CEL	DATE 5/28/13	2		2	LOUIS CAS - GARAGED VERSUS GLE
OPTION DESCRIPTION FULL BASEMENT	DATE	DATE				
26	DATE	DATE				
	DATE	DATE				



SEE THIS DRAWING IN CONJUNCTION WITH THE GENERAL CONTRACT DOCUMENTS FOR THE PROJECT. THIS DRAWING IS NOT TO BE USED FOR CONSTRUCTION WITHOUT THE WRITTEN APPROVAL OF NVR, INC.

DATE: 5/28/13
DATE: 5/28/13
DATE: 5/28/13

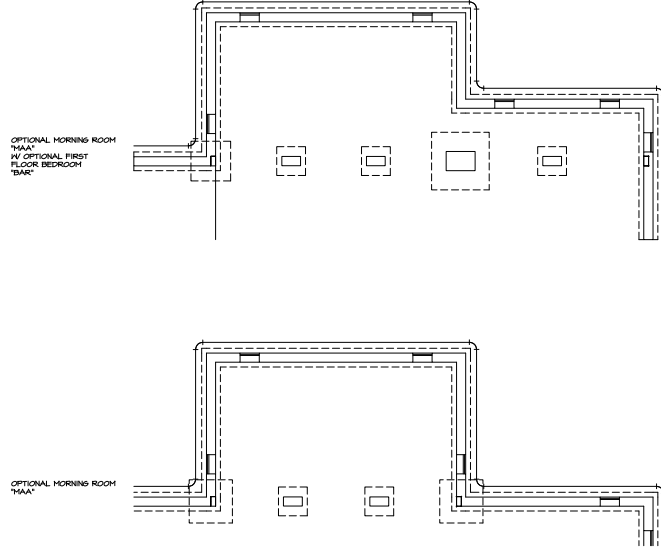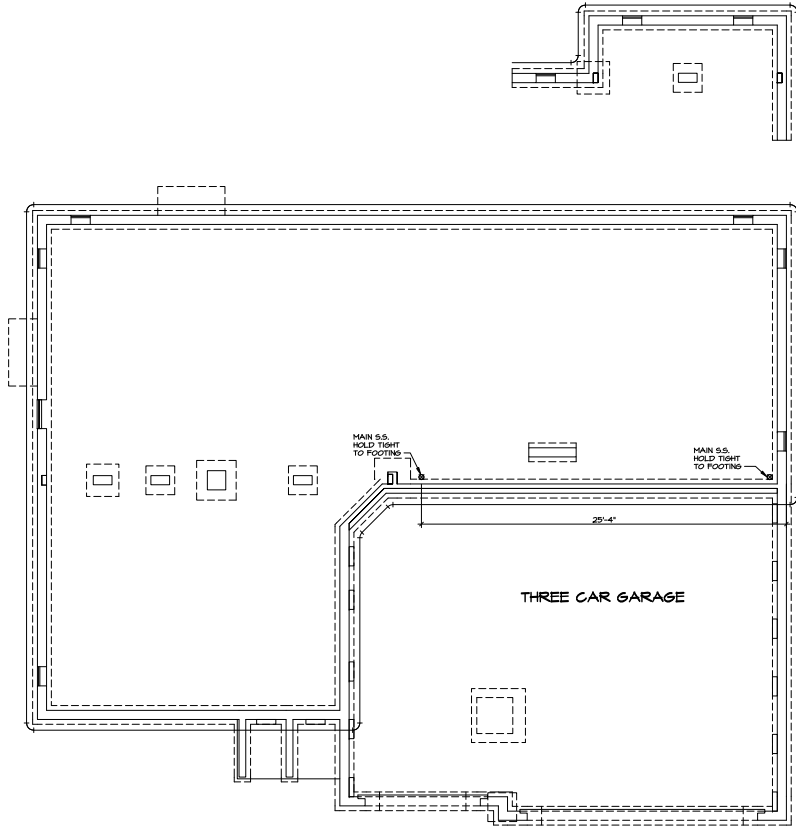

1
A-4
PLUMBING PLAN
SCALE: 1/4" = 1'-0"

SHEET NO.
A-4
27


MODEL
LONDON
DRAWING TITLE
PLUMBING PLAN
OPTION DESCRIPTION
GRAND SPACE FOUNDATION




SET NO. **LONDON**
VERSION **C1**
DESIGN BY **CEL**
DATE: **5/28/19**
OPTION
FCA

NOTES:
1. This drawing, separately prepared by someone else, is approved and adopted as a part of the contract documents. It shall be used in accordance with the contract documents.
2. This drawing, when used in conjunction with other drawings, shall be read in conjunction with the contract documents.
3. This drawing, when used in conjunction with other drawings, shall be read in conjunction with the contract documents.

REV. NO.	DATE	REMARKS
1	10/28/19	CRP - CREATED VERSION C1

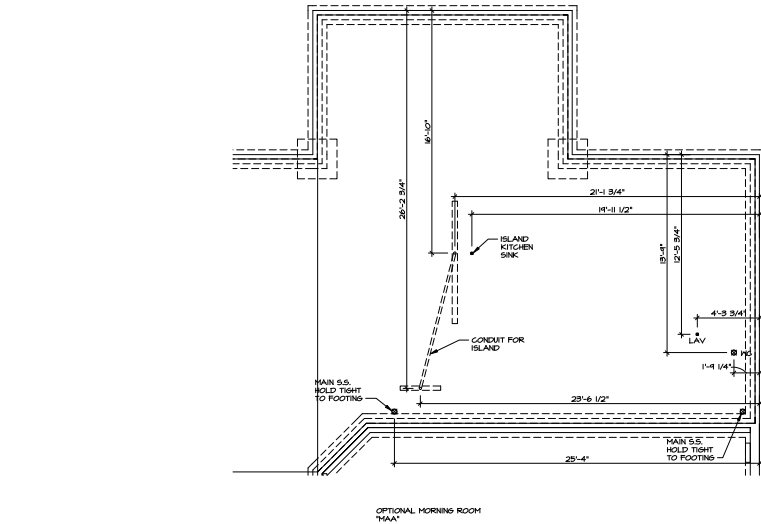


OPTIONAL MORNING ROOM
"AAA"

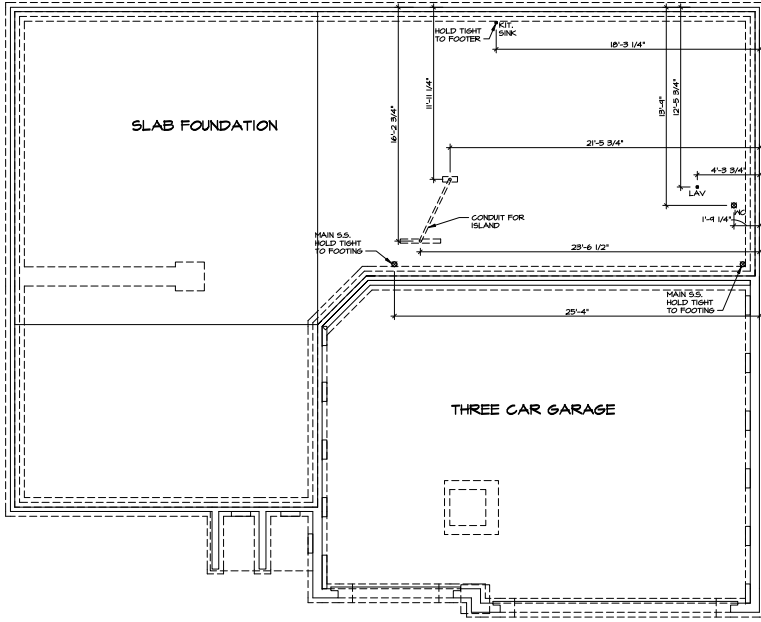



THREE CAR GARAGE

1
A-4 PLUMBING PLAN
SCALE: 1/4" = 1'-0"

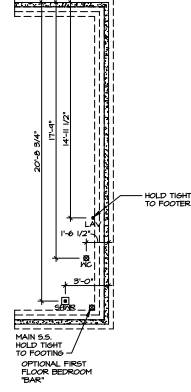


OPTIONAL FIRST FLOOR BEDROOM
"BAR"


SHEET NO. A-4	MODEL LONDON	SET NO. LONDON	REV. NO. 1	DATE 12/28/13	REVISIONS
	DRAWING TITLE PLUMBING PLAN	DESIGNED BY CEL	DATE 5/28/13	OPTION PSM	
26	OPTION DESCRIPTION SLAB FOUNDATION - STEPH MALL	<small>USE THIS SET, COMPLETELY AS SHOWN. DO NOT REMOVE OR ALTER ANY PARTS. THE CONTRACTOR SHALL BE RESPONSIBLE FOR VERIFYING ALL DIMENSIONS AND CONDITIONS OF THE WORK. THE CONTRACTOR SHALL BE RESPONSIBLE FOR OBTAINING ALL NECESSARY PERMITS AND APPROVALS. THE CONTRACTOR SHALL BE RESPONSIBLE FOR OBTAINING ALL NECESSARY PERMITS AND APPROVALS. THE CONTRACTOR SHALL BE RESPONSIBLE FOR OBTAINING ALL NECESSARY PERMITS AND APPROVALS.</small>			

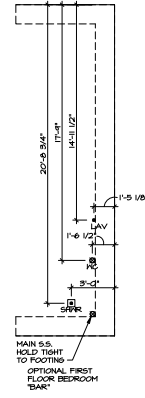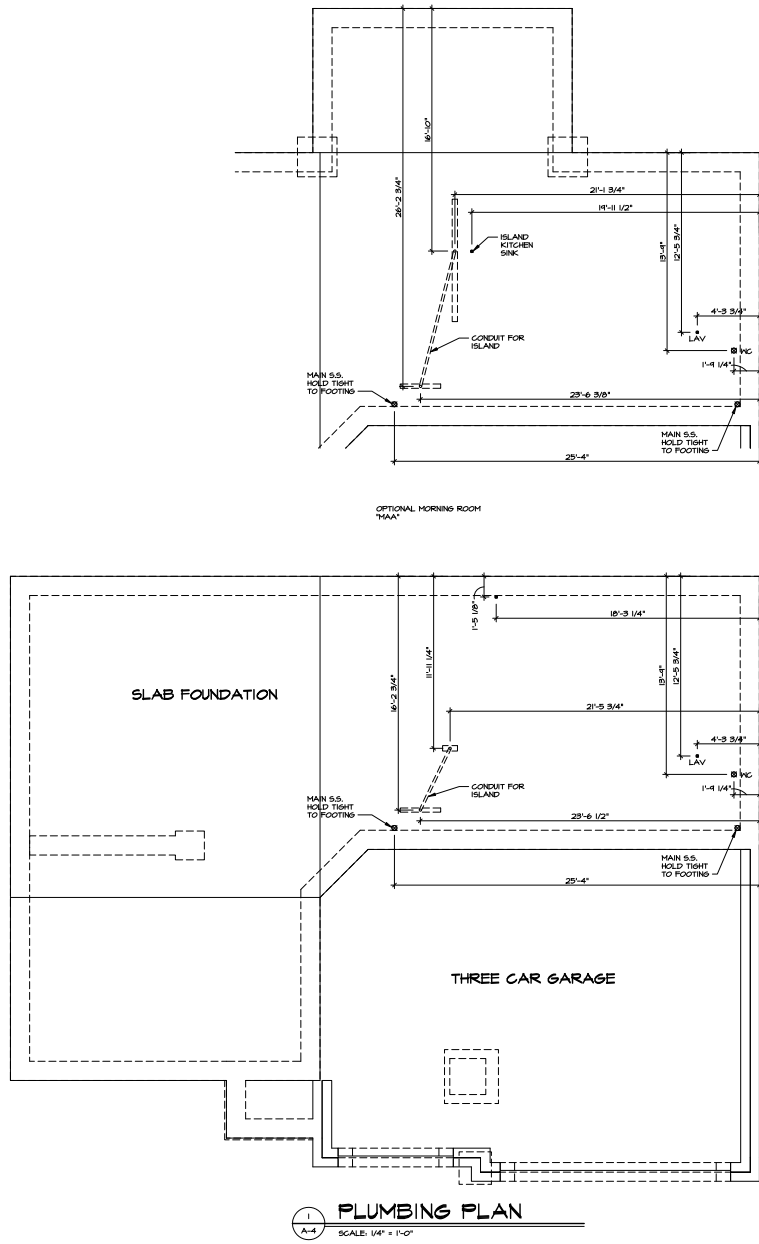

SHEET NO. A-4	MODEL LANDON DRAWING TITLE PLUMBING PLAN	DATE 5/28/19	REVISIONS DATE	REV. NO. 1	DATE 10/28/19	BY CJP	CREATED: VERSION 1.0
				OPTION PSH	DATE	BY	CREATED
29	OPTION DESCRIPTION SLAB FOUNDATION - MONOLITHIC						
NVR INC. 21 Industrial Way A Fairfield, NJ 07004 TEL: 973-261-1111 FAX: 973-261-1112 WWW.NVRINC.COM							

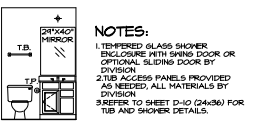


A POWDER ROOM
 SCALE: 1/4" = 1'-0"

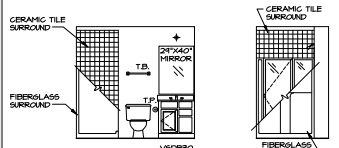


B POWDER ROOM
 SCALE: 1/4" = 1'-0"


C POWDER ROOM
 SCALE: 1/4" = 1'-0"

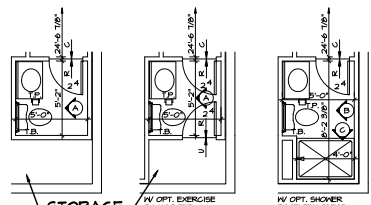


5 PARTIAL BASEMENT FLOOR PLAN
 SCALE: 1/4" = 1'-0"

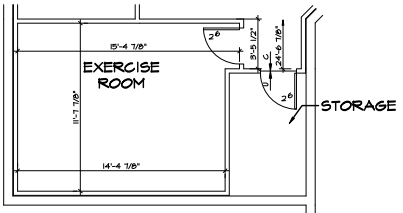


6 PARTIAL BASEMENT FLOOR PLAN
 SCALE: 1/4" = 1'-0"

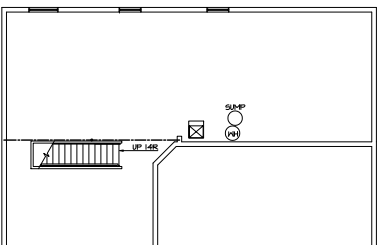

10 UNFINISHED BASEMENT
 SCALE: 1/8" = 1'-0"

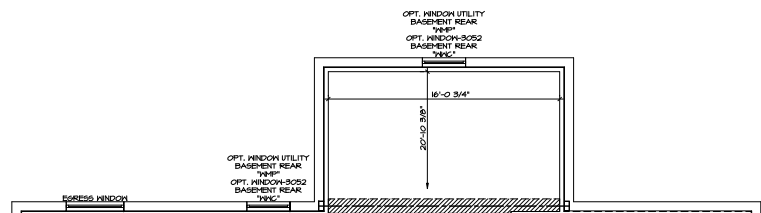


2 PARTIAL BASEMENT FLOOR PLAN
 SCALE: 1/4" = 1'-0"

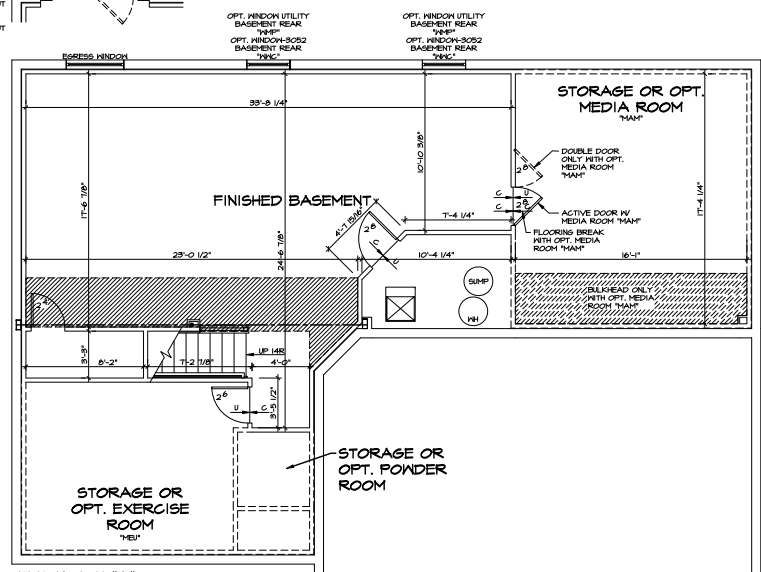


ELEVATION "A"


1 FINISHED BASEMENT FLOOR PLAN
 SCALE: 1/4" = 1'-0"

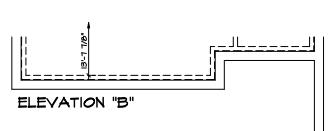


7 PARTIAL BASEMENT FLOOR PLAN
 SCALE: 1/4" = 1'-0"

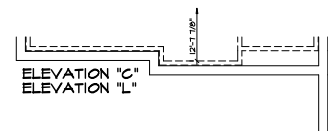


9 PARTIAL BASEMENT FLOOR PLAN
 SCALE: 1/4" = 1'-0"

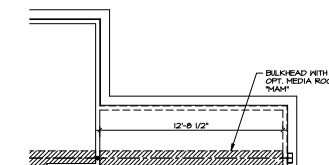

3 PARTIAL BASEMENT FLOOR PLAN
 SCALE: 1/4" = 1'-0"

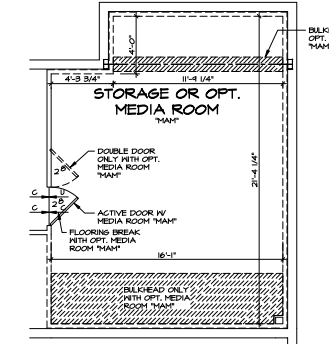


4 PARTIAL BASEMENT FLOOR PLAN
 SCALE: 1/4" = 1'-0"

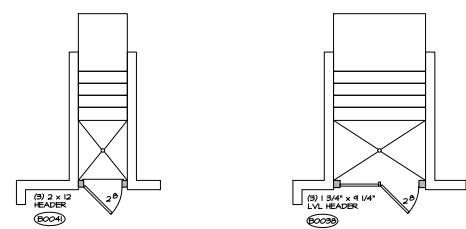

11 PARTIAL BSMT FLOOR PLAN
 SCALE: 1/4" = 1'-0"

12 PARTIAL BSMT FLOOR PLAN
 SCALE: 1/4" = 1'-0"

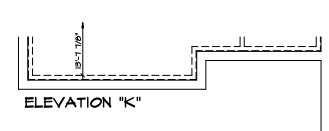


8 PARTIAL BASEMENT FLOOR PLAN
 SCALE: 1/4" = 1'-0"

- NOTES:**
- BEARING WALL
 - NON BEARING WALL
 - ENGINEERING PAGE NUMBER
 - ALL HEADERS ARE (1) 2x6 W/ 2x4 HALLS OR (2) 2x6 W/ 2x6 HALLS, UNLESS OTHERWISE NOTED.
 - ALL HEADERS TO HAVE (1) 2x4 OR 2x6 JACK EACH END, UNLESS OTHERWISE NOTED.
 - ALL EXTERIOR WALLS TO BE 6" AND ALL INTERIOR WALLS TO BE 3 1/2", UNLESS OTHERWISE NOTED.
 - HATCHED AREAS INDICATE DROPPED CEILING.
 - SEE TRACED HALL PANEL DETAIL SHEET FOR SPECIAL HALL FRAMING LOCATIONS AND HEADER SIZES, IF APPLICABLE.
 - SEE STANDARD DETAIL SHEET D-1 FOR TRIM OPTIONS (2) / D-1 AND DETAILS.

- WITH OPTION "5C1" - DRYWALL UNFINISHED BASEMENT CEILING AREA**
- NOTES:**
- 1/2" GYPHALL BOARD REQUIRED ON CEILING IN UNFINISHED AREAS WHEN NO SPRINKLER SYSTEM IS INSTALLED.
 - A HATCHED AREA OF 80 SQ FT MAY BE OMITTED AS NEEDED FOR INSTALLATION OF FLOORING, ELECTRICAL, AND/OR HVAC (TYPICALLY AN 8'-0" x 8'-0" CEILING SPACE ABOVE MECHANICAL AREA).
 - PROVIDE FIRE BLOCKING AS REQUIRED AT PERIMETER OF ANY AREAS WHERE DRYWALL HAS BEEN OMITTED.

REVISIONS	NO.	DATE	DESCRIPTION
	1	1/15/23	ISSUED FOR PERMITTING
	2	1/15/23	ISSUED FOR PERMITTING
	3	1/15/23	ISSUED FOR PERMITTING
	4	1/15/23	ISSUED FOR PERMITTING
<p>FOR THE OWNER: [Signature]</p> <p>FOR THE ARCHITECT: [Signature]</p>			
<p>NVR</p> <p>NATIONAL VERIFICATION REPORTING</p> <p>11111 11111</p>			
<p>SET NO. LONDON VERSION: 01 DRAWING TITLE: BASEMENT FLOOR PLAN DRAWN BY: CEL DATE: 4/16/13 OPTION: FEA SHEET NO. A-5 OF 30</p>			

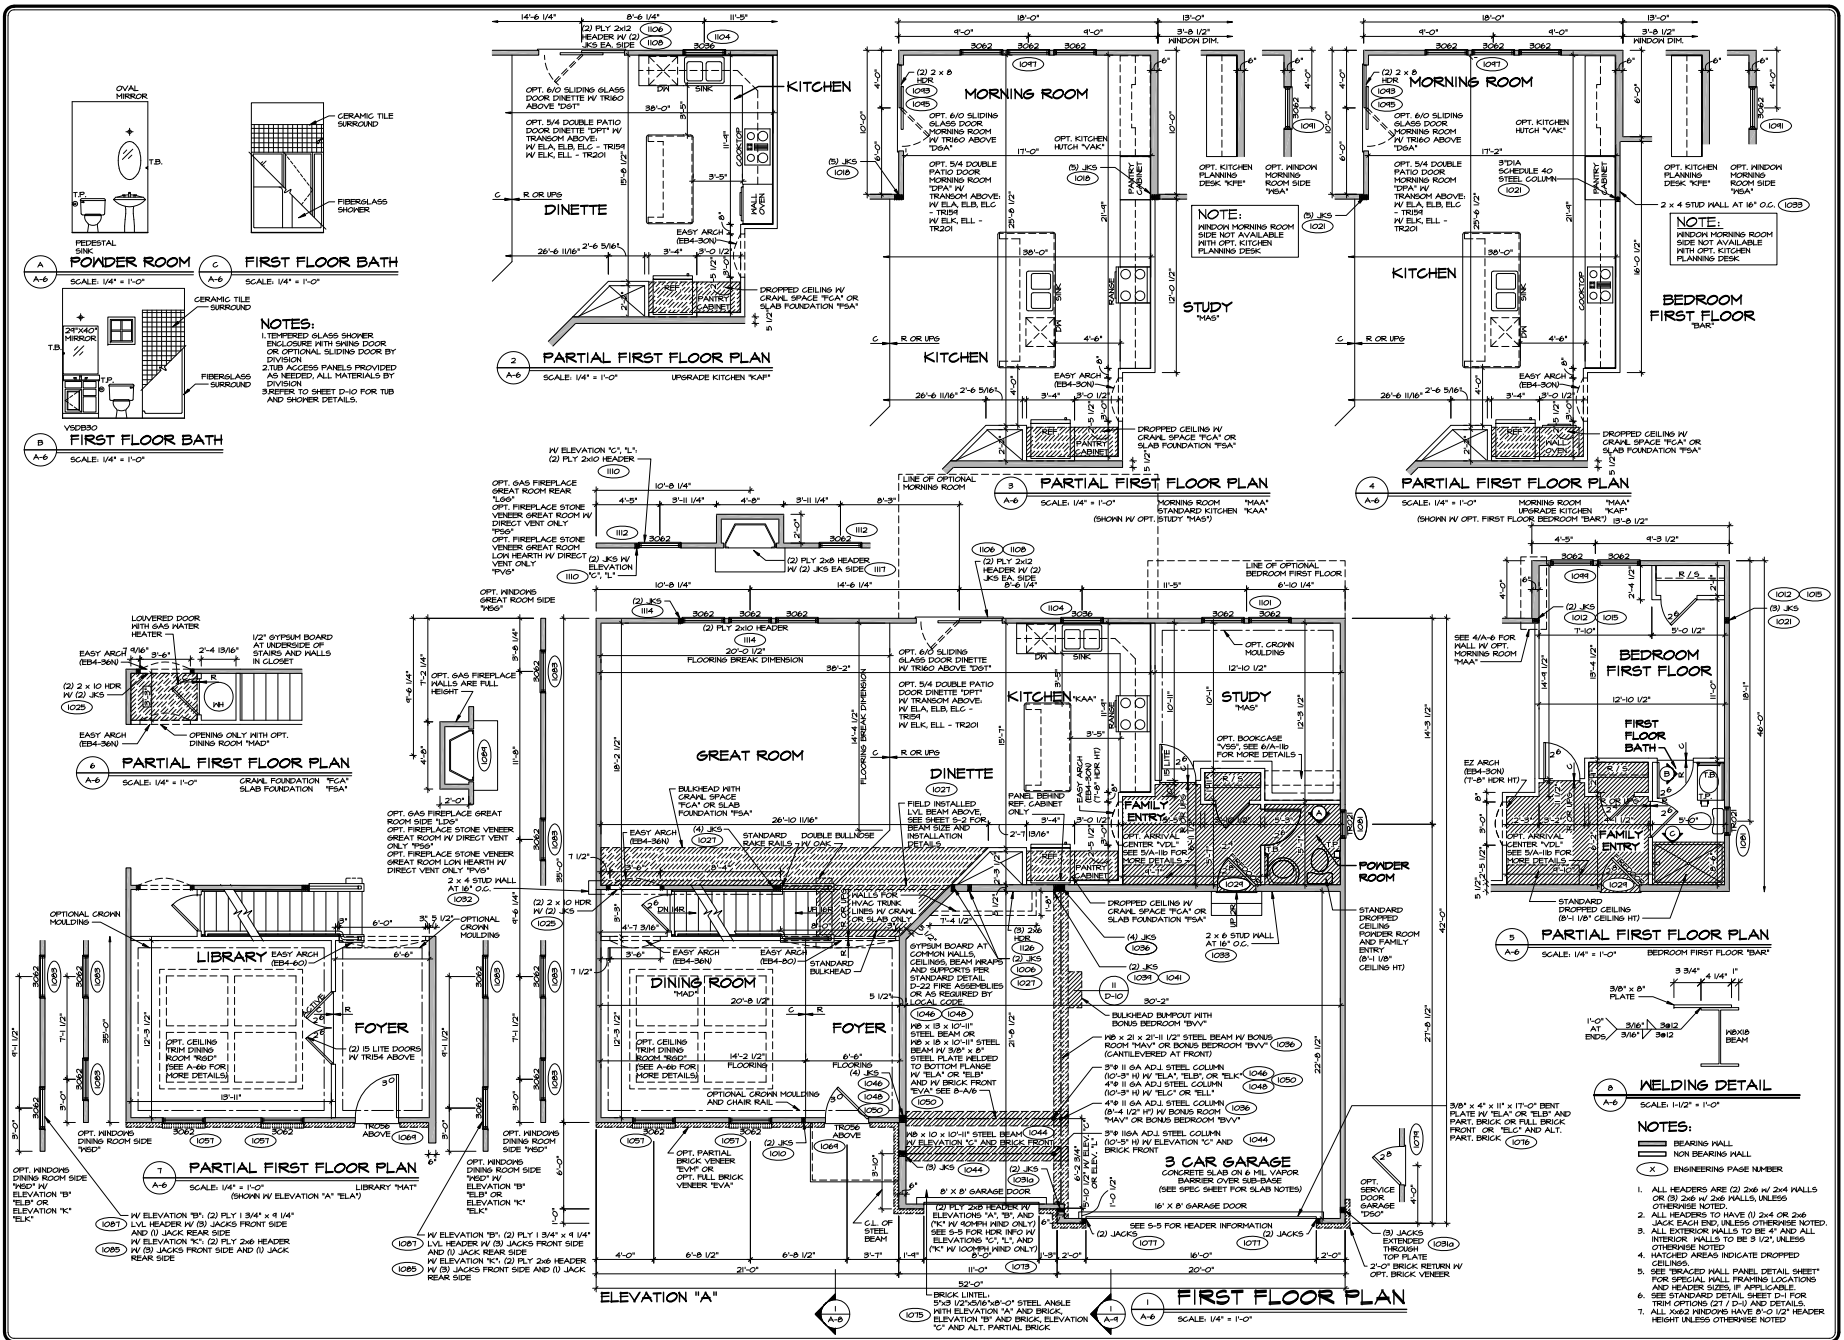


REV.	NO.	DATE	REMARKS
1	1	4/16/13	ISSUED FOR PERMITTING
2	1	4/16/13	REVISION: SCALE TO 1/4" = 1'-0" ON EXTERIOR FRAMING & PARTIAL FIRST FLOOR PLAN
3	1	4/16/13	REVISION: SCALE TO 1/4" = 1'-0" ON EXTERIOR FRAMING & PARTIAL FIRST FLOOR PLAN
4	1	4/16/13	REVISION: SCALE TO 1/4" = 1'-0" ON EXTERIOR FRAMING & PARTIAL FIRST FLOOR PLAN
5	1	4/16/13	REVISION: SCALE TO 1/4" = 1'-0" ON EXTERIOR FRAMING & PARTIAL FIRST FLOOR PLAN
6	1	4/16/13	REVISION: SCALE TO 1/4" = 1'-0" ON EXTERIOR FRAMING & PARTIAL FIRST FLOOR PLAN
7	1	4/16/13	REVISION: SCALE TO 1/4" = 1'-0" ON EXTERIOR FRAMING & PARTIAL FIRST FLOOR PLAN

REV.	NO.	DATE	REVISION
1	1	4/16/13	ISSUED FOR PERMITTING
2	1	4/16/13	REVISION: SCALE TO 1/4" = 1'-0" ON EXTERIOR FRAMING & PARTIAL FIRST FLOOR PLAN
3	1	4/16/13	REVISION: SCALE TO 1/4" = 1'-0" ON EXTERIOR FRAMING & PARTIAL FIRST FLOOR PLAN
7	1	4/16/13	REVISION: SCALE TO 1/4" = 1'-0" ON EXTERIOR FRAMING & PARTIAL FIRST FLOOR PLAN



SET NO. L10000
 DRAWING TITLE: FIRST FLOOR PLAN
 DATE: 4/16/13
 SHEET NO. A-6
 OF 31

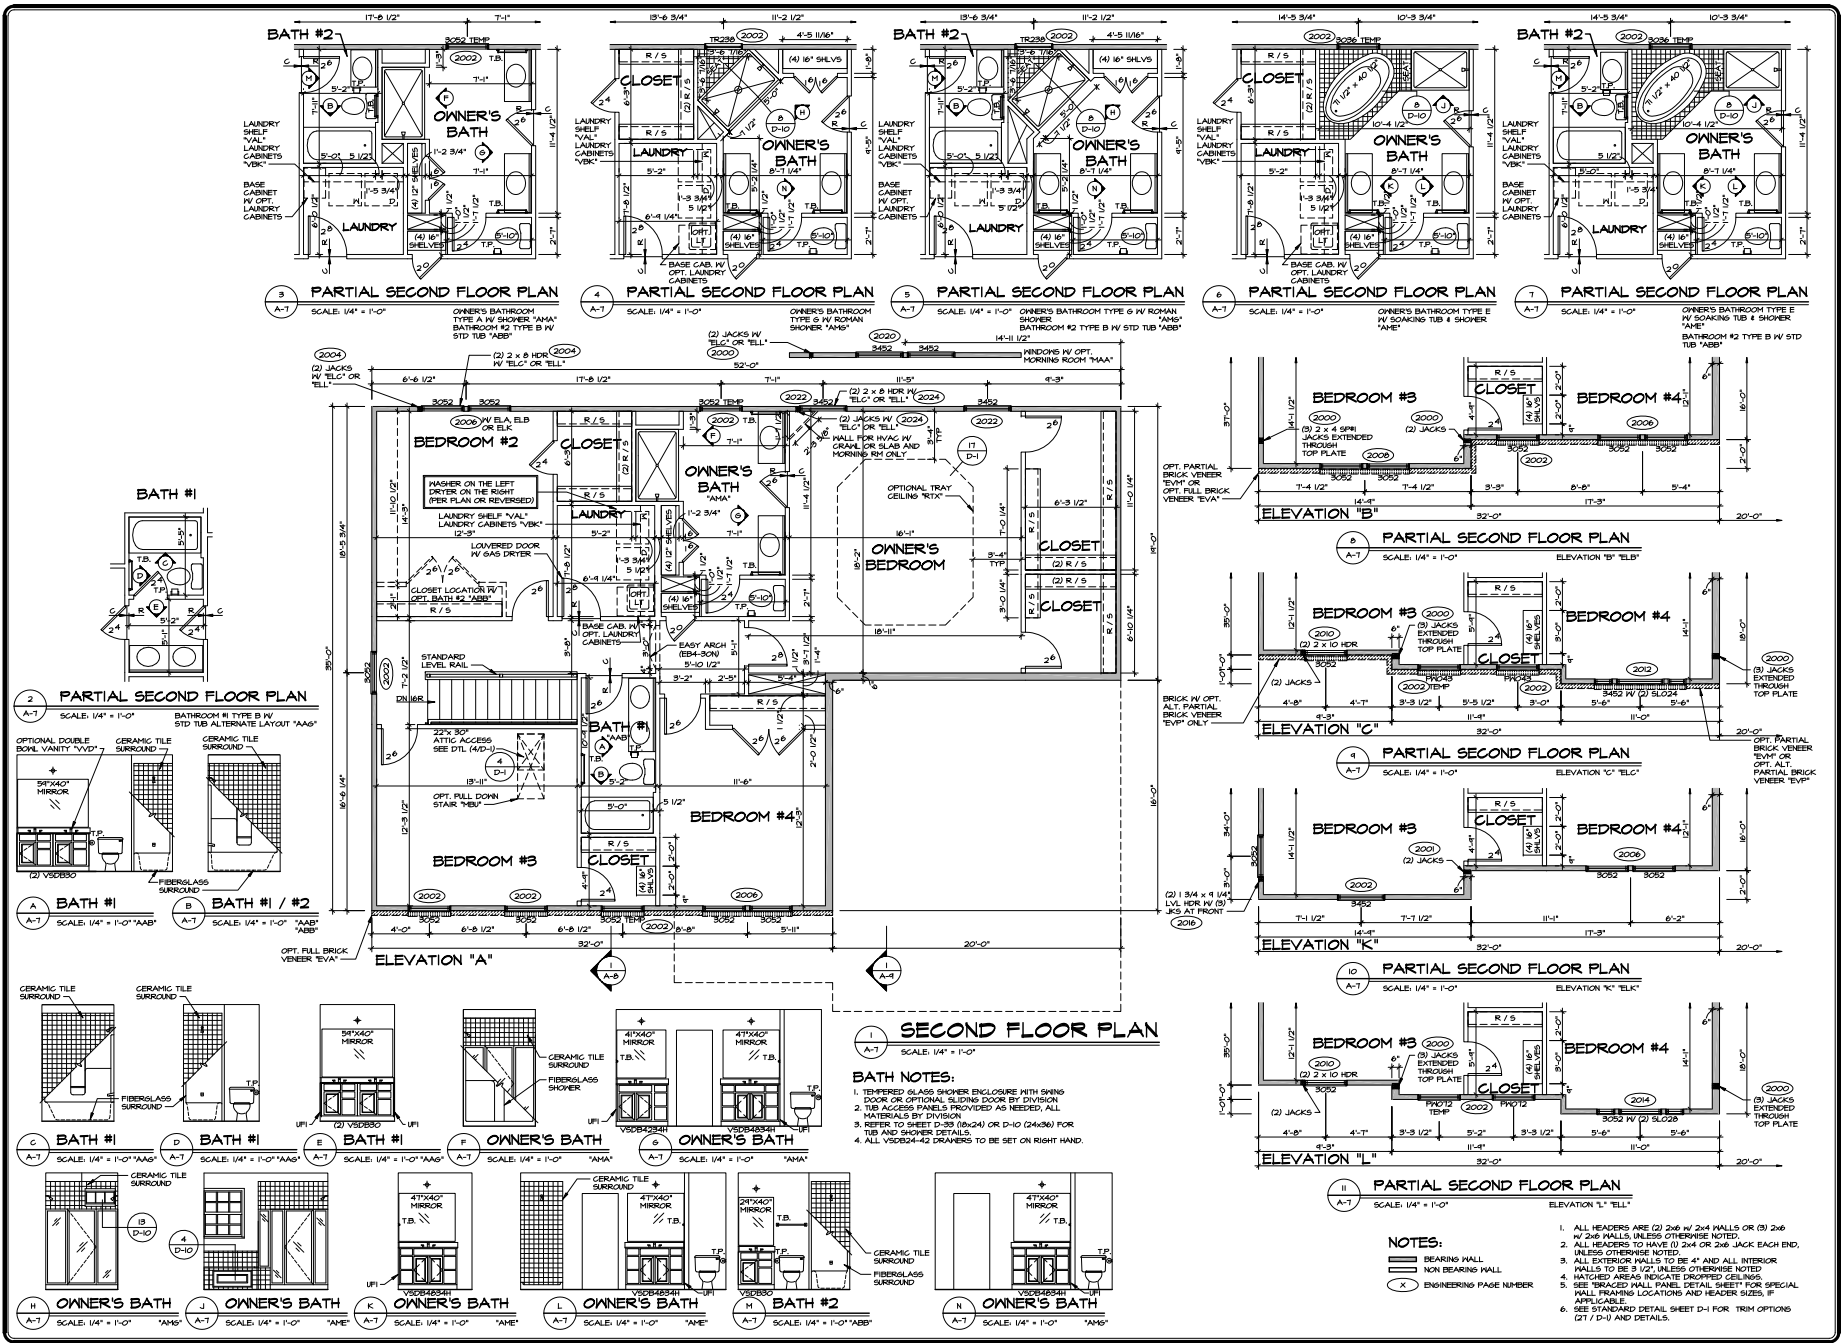

SECOND FLOOR PLAN
SCALE: 1/4" = 1'-0"

- BATH NOTES:**
1. DIFFUSED GLASS SHOWER ENCLOSURE WITH SWING DOOR OR OPTIONAL SLIDING DOOR BY DIVISION.
 2. TUB ACCESS PANELS PROVIDED AS NEEDED, ALL MATERIALS BY DIVISION.
 3. REFER TO SHEET D-29 (D-24) OR D-10 (D-436) FOR TUB AND SHOWER DETAILS.
 4. ALL V55B24-42 DRAWERS TO BE SET ON RIGHT HAND.

- NOTES:**
1. ALL HEADERS ARE (2) 2x6 W/ 2x4 WALLS OR (3) 2x6 W/ 2x4 WALLS UNLESS OTHERWISE NOTED.
 2. ALL HEADERS TO HAVE (1) 2x4 OR 2x6 JACK EACH END, UNLESS OTHERWISE NOTED.
 3. ALL EXTERIOR WALLS TO BE 4" AND ALL INTERIOR WALLS TO BE 3 1/2" UNLESS OTHERWISE NOTED.
 4. MATCHED AREAS INDICATE PROPOSED CEILING.
 5. SEE "TRACED WALL PANEL DETAIL SHEET" FOR SPECIAL WALL FINISHING LOCATION AND HEADER SIZES, IF APPLICABLE.
 6. SEE STANDARD DETAIL SHEET D-1 FOR TRIM OPTIONS (D-1 D-1) AND DETAILS.

SHEET NO.	A-7																																
MODEL	LONDON																																
DRAWING TITLE	SECOND FLOOR PLAN																																
DESIGNER	GEL																																
DATE	4/16/13																																
OPTION DESCRIPTION	OPTION																																
REVISIONS	<table border="1"> <tr> <th>REV.</th> <th>NO.</th> <th>DATE</th> <th>DESCRIPTION</th> </tr> <tr> <td>1</td> <td></td> <td></td> <td>OWNER'S BATHROOM TYPE A IV SHOWER "AAA"</td> </tr> <tr> <td>2</td> <td></td> <td></td> <td>OWNER'S BATHROOM TYPE B IV SHOWER "ABB"</td> </tr> <tr> <td>3</td> <td></td> <td></td> <td>OWNER'S BATHROOM TYPE C IV SHOWER "AAC"</td> </tr> <tr> <td>4</td> <td></td> <td></td> <td>OWNER'S BATHROOM TYPE D IV SHOWER "AAD"</td> </tr> <tr> <td>5</td> <td></td> <td></td> <td>OWNER'S BATHROOM TYPE E IV SHOWER "AAE"</td> </tr> <tr> <td>6</td> <td></td> <td></td> <td>OWNER'S BATHROOM TYPE F IV SHOWER "AAF"</td> </tr> <tr> <td>7</td> <td></td> <td></td> <td>OWNER'S BATHROOM TYPE G IV SHOWER "AAG"</td> </tr> </table>	REV.	NO.	DATE	DESCRIPTION	1			OWNER'S BATHROOM TYPE A IV SHOWER "AAA"	2			OWNER'S BATHROOM TYPE B IV SHOWER "ABB"	3			OWNER'S BATHROOM TYPE C IV SHOWER "AAC"	4			OWNER'S BATHROOM TYPE D IV SHOWER "AAD"	5			OWNER'S BATHROOM TYPE E IV SHOWER "AAE"	6			OWNER'S BATHROOM TYPE F IV SHOWER "AAF"	7			OWNER'S BATHROOM TYPE G IV SHOWER "AAG"
REV.	NO.	DATE	DESCRIPTION																														
1			OWNER'S BATHROOM TYPE A IV SHOWER "AAA"																														
2			OWNER'S BATHROOM TYPE B IV SHOWER "ABB"																														
3			OWNER'S BATHROOM TYPE C IV SHOWER "AAC"																														
4			OWNER'S BATHROOM TYPE D IV SHOWER "AAD"																														
5			OWNER'S BATHROOM TYPE E IV SHOWER "AAE"																														
6			OWNER'S BATHROOM TYPE F IV SHOWER "AAF"																														
7			OWNER'S BATHROOM TYPE G IV SHOWER "AAG"																														



