


THICKENED SLAB DETAIL


SCALE: 1/4" = 1'-0"

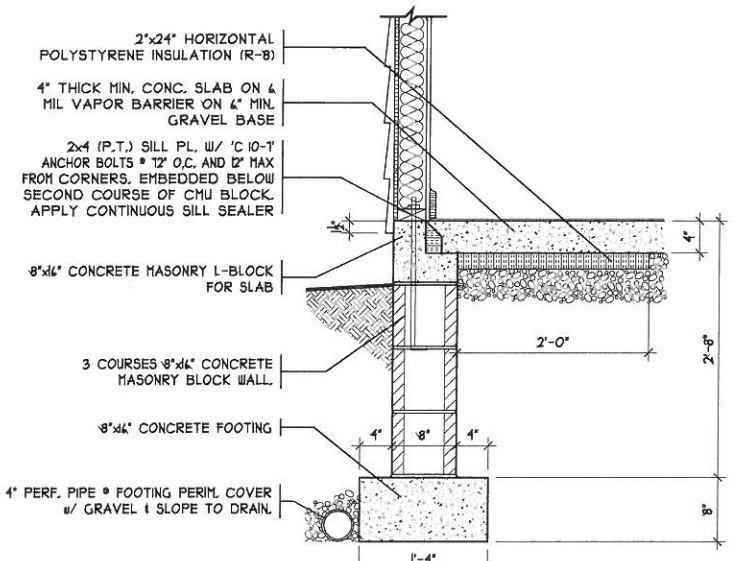

FOUNDATION DETAIL


SCALE: 1/2" = 1'-0"

SLAB ON GRADE

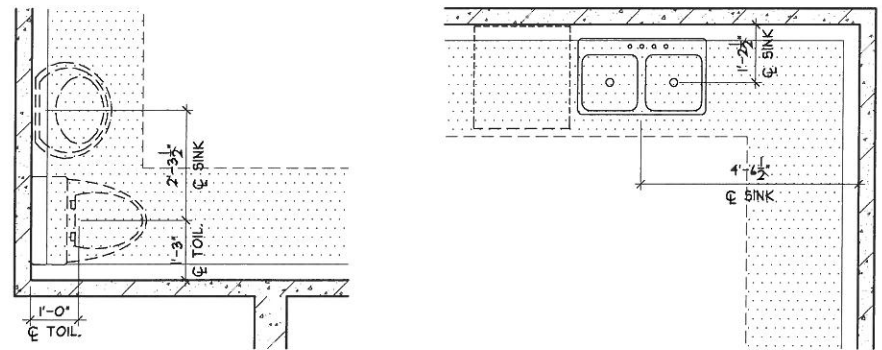

FOUNDATION PLUMB. LAYOUT

SCALE: 1/8" = 1'-0"

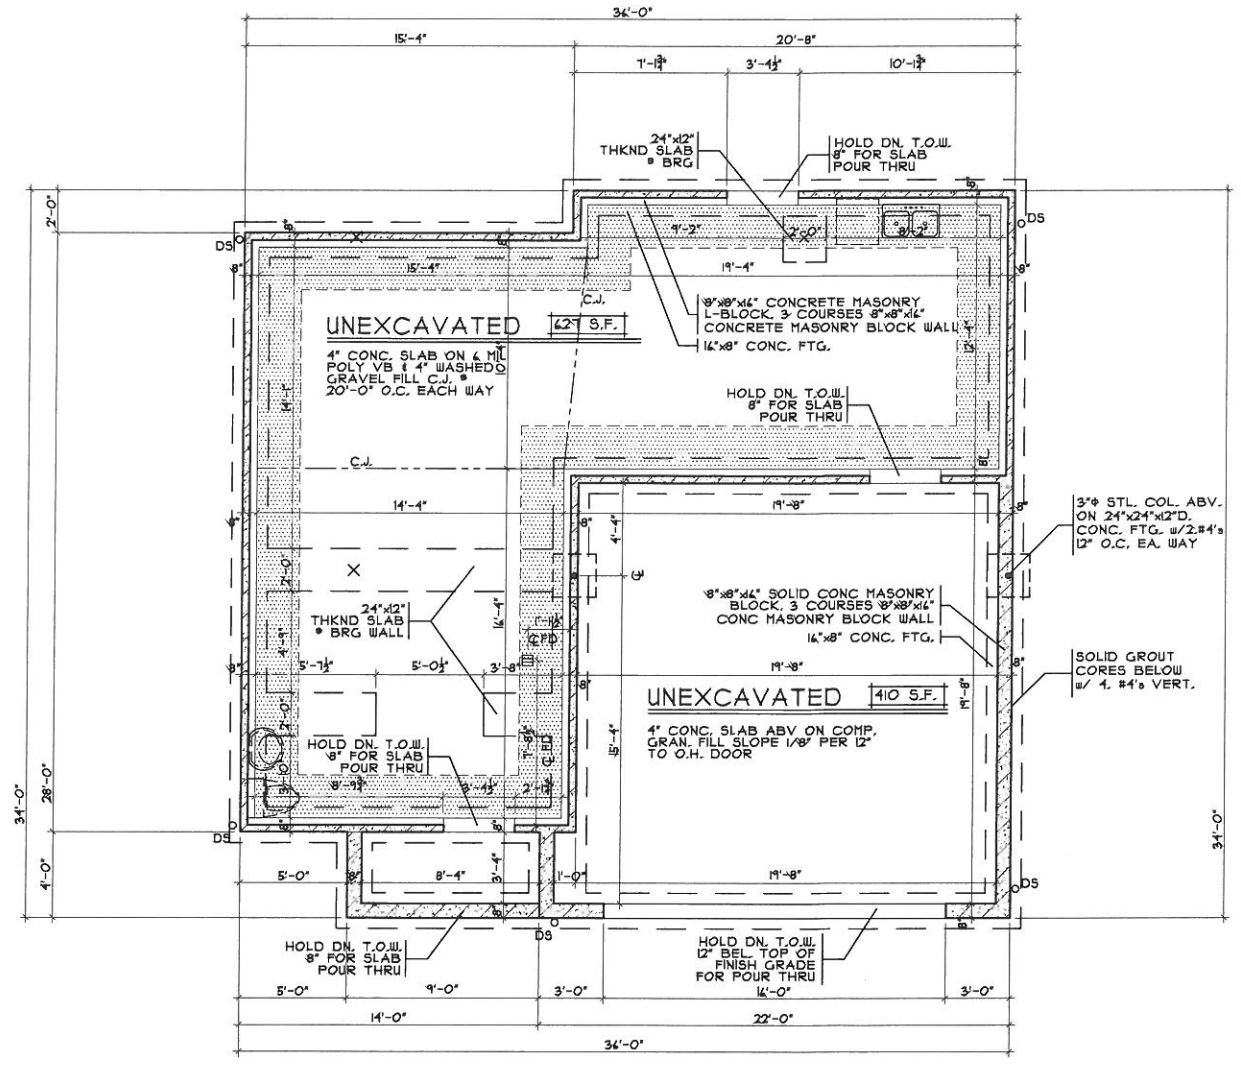

FOUNDATION PLAN

SCALE: 1/8" = 1'-0" SLAB

OPTIONS

Foundation Plan
 Plan : Lynden
 Date : 10.28.2014
 Drawn : RHK
 Scale : As Noted
 Revised :
 Sheet : 3 of 11

MESI-3030
 Proposed Residence:
 Market Home
 461 Draft Ct.
 Lot #3030 Miller's Estates

CristoHomes
 7594-A Tyiers Place Blvd.
 West Chester, OH 45069
 513.755.0570 www.cristohomes.com


Lynden
 Trenton, OH
 Butler County

Issue Dates


Review	11.3.2014
Final	11.18.2014

A3


Cristo Homes reserves all property rights in these plans. These plans are not to be reproduced, changed, or copied in any manner. They are not to be given to a third party, either in full or in part, without first receiving written permission from Cristo Homes. In the event these plans are used by a third party, Cristo Homes shall be held harmless.

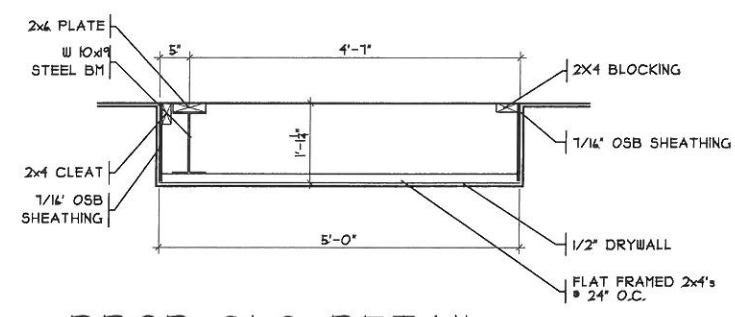


DROP CLG DETAIL
SCALE: 3/8" = 1'-0" GARAGE - SLAB PLAN

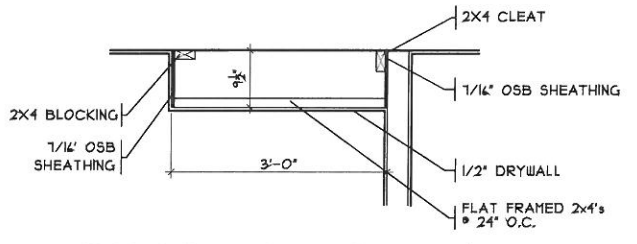

DROP CLG DETAIL
SCALE: 3/8" = 1'-0" GREAT ROOM - SLAB PLAN

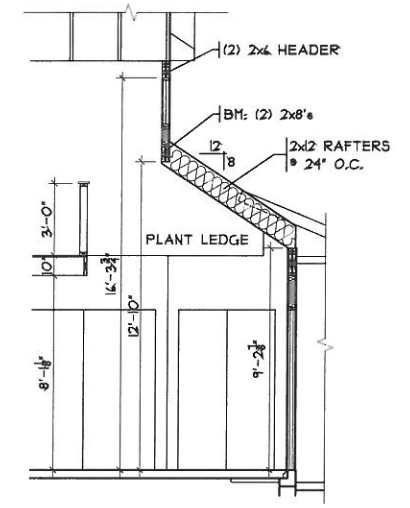

PLANT LEDGE @ FOYER DET.
SCALE: 1/8" = 1'-0"

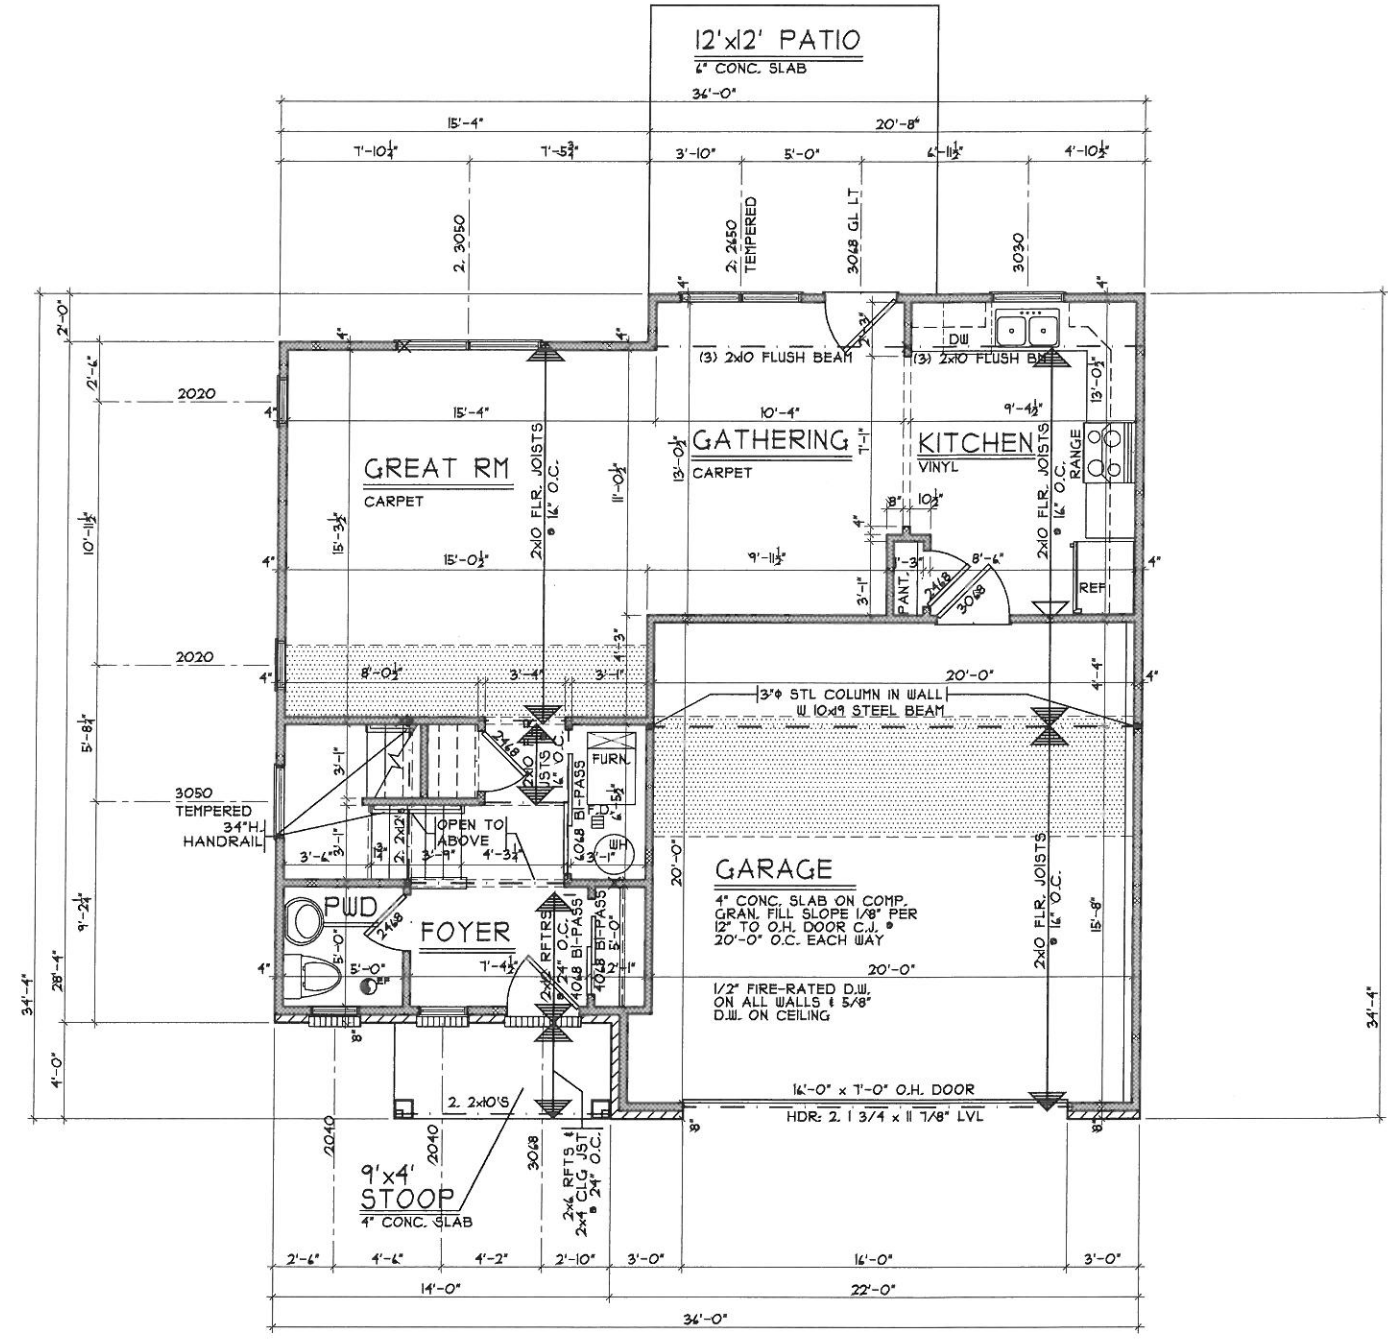

FIRST FLOOR PLAN

SCALE: 1/8" = 1'-0" T18 S.F

OPTIONS

First Floor Plan (Slab)
 Plan : Lynden
 Date : 10.28.2014
 Drawn: RHK
 Scale : As Noted
 Revised: Sheet : 4 of 11

CristoHomes
 794-A Tyiers Place Blvd.
 West Chester, OH 45389
 513.755.0570 www.cristohomes.com

Proposed Residence:
 Market Home
 461 Draft Ct.
 Lot #3030 Miller's Estates


MES1-3030

Lynden
 Trento, OH
 Butler County

Issue Dates
 Review 11.3.2014
 Final 11.18.2014

Cristo Homes reserves all property rights in these plans. These plans are not to be reproduced, changed, or copied in any manner. They are not to be given to a third party, either in full or in part, without first receiving written permission from Cristo Homes. In the event these plans are used by a third party, Cristo Homes shall be held harmless.

A4

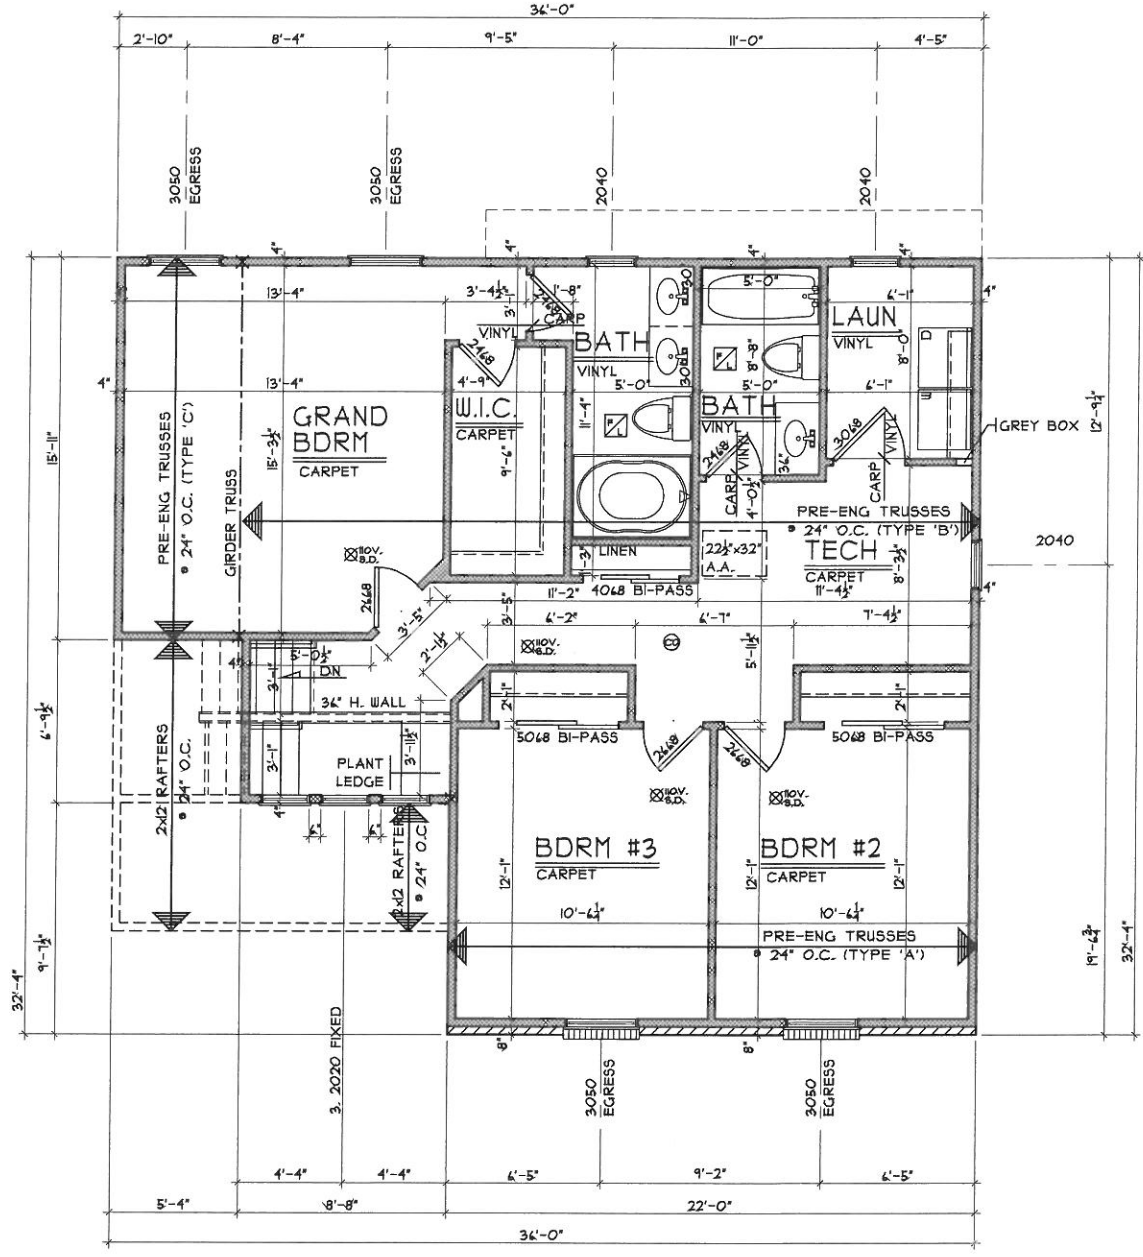

SECOND FLOOR PLAN
SCALE: 1/8" = 1'-0" 955 S.F.

OPTIONS

Second Floor Plan
Plan : Lynden
Date : 10.28.2014
Drawn: RHK
Scale : As Noted
Revised:
Sheet : 6 of 11

CristoHomes
7594-A Tybers Place Blvd.
West Chester, OH 45389
513.755.0570 www.cristohomes.com

MES1-3030
Proposed Residence:
Market Home
461 Draft Ct.
Lot #3030 Miller's Estates

Trenton, OH
Butler County

Lynden
Cristo Homes reserves all property rights in these plans. These plans are not to be reproduced, changed, or copied in any manner. They are not to be given to a third party, either in full or in part, without first receiving written permission from Cristo Homes. In the event these plans are used by a third party, Cristo Homes shall be held harmless.

Issue Dates

Review	11.3.2014
Final	11.18.2014

A5