




THICKENED SLAB DETAIL
SCALE: 1/4" = 1'-0"

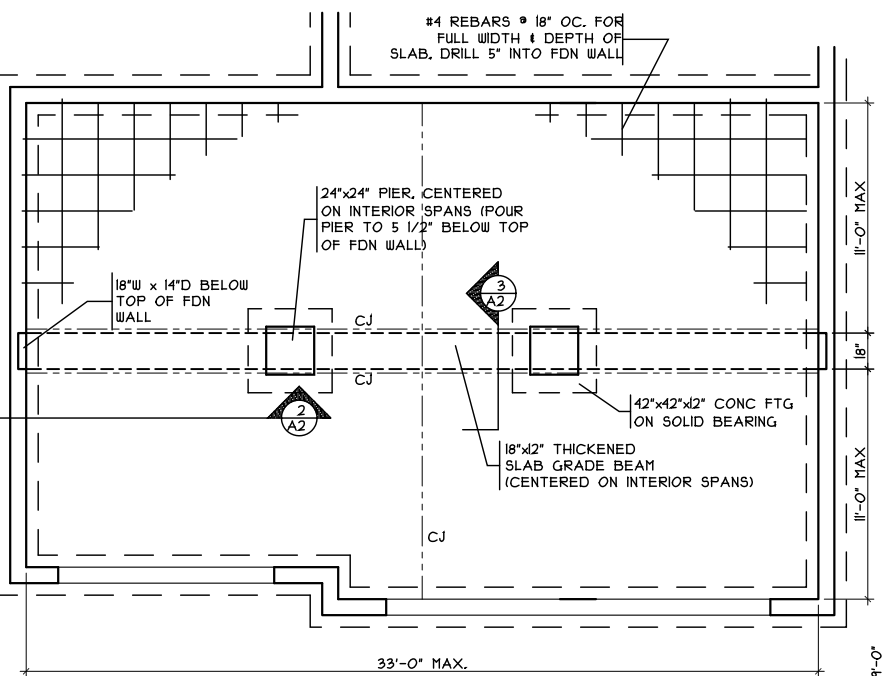


GRADE BM DETAIL
SCALE: 1/8" = 1'-0"

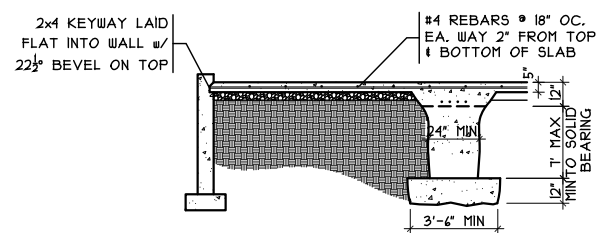

GRADE BM SECTION
SCALE: 1/8" = 1'-0"

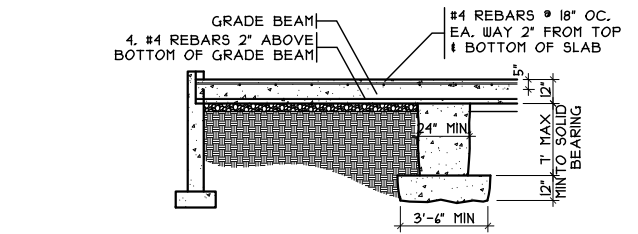

GRADE BM SECTION
SCALE: 1/8" = 1'-0"

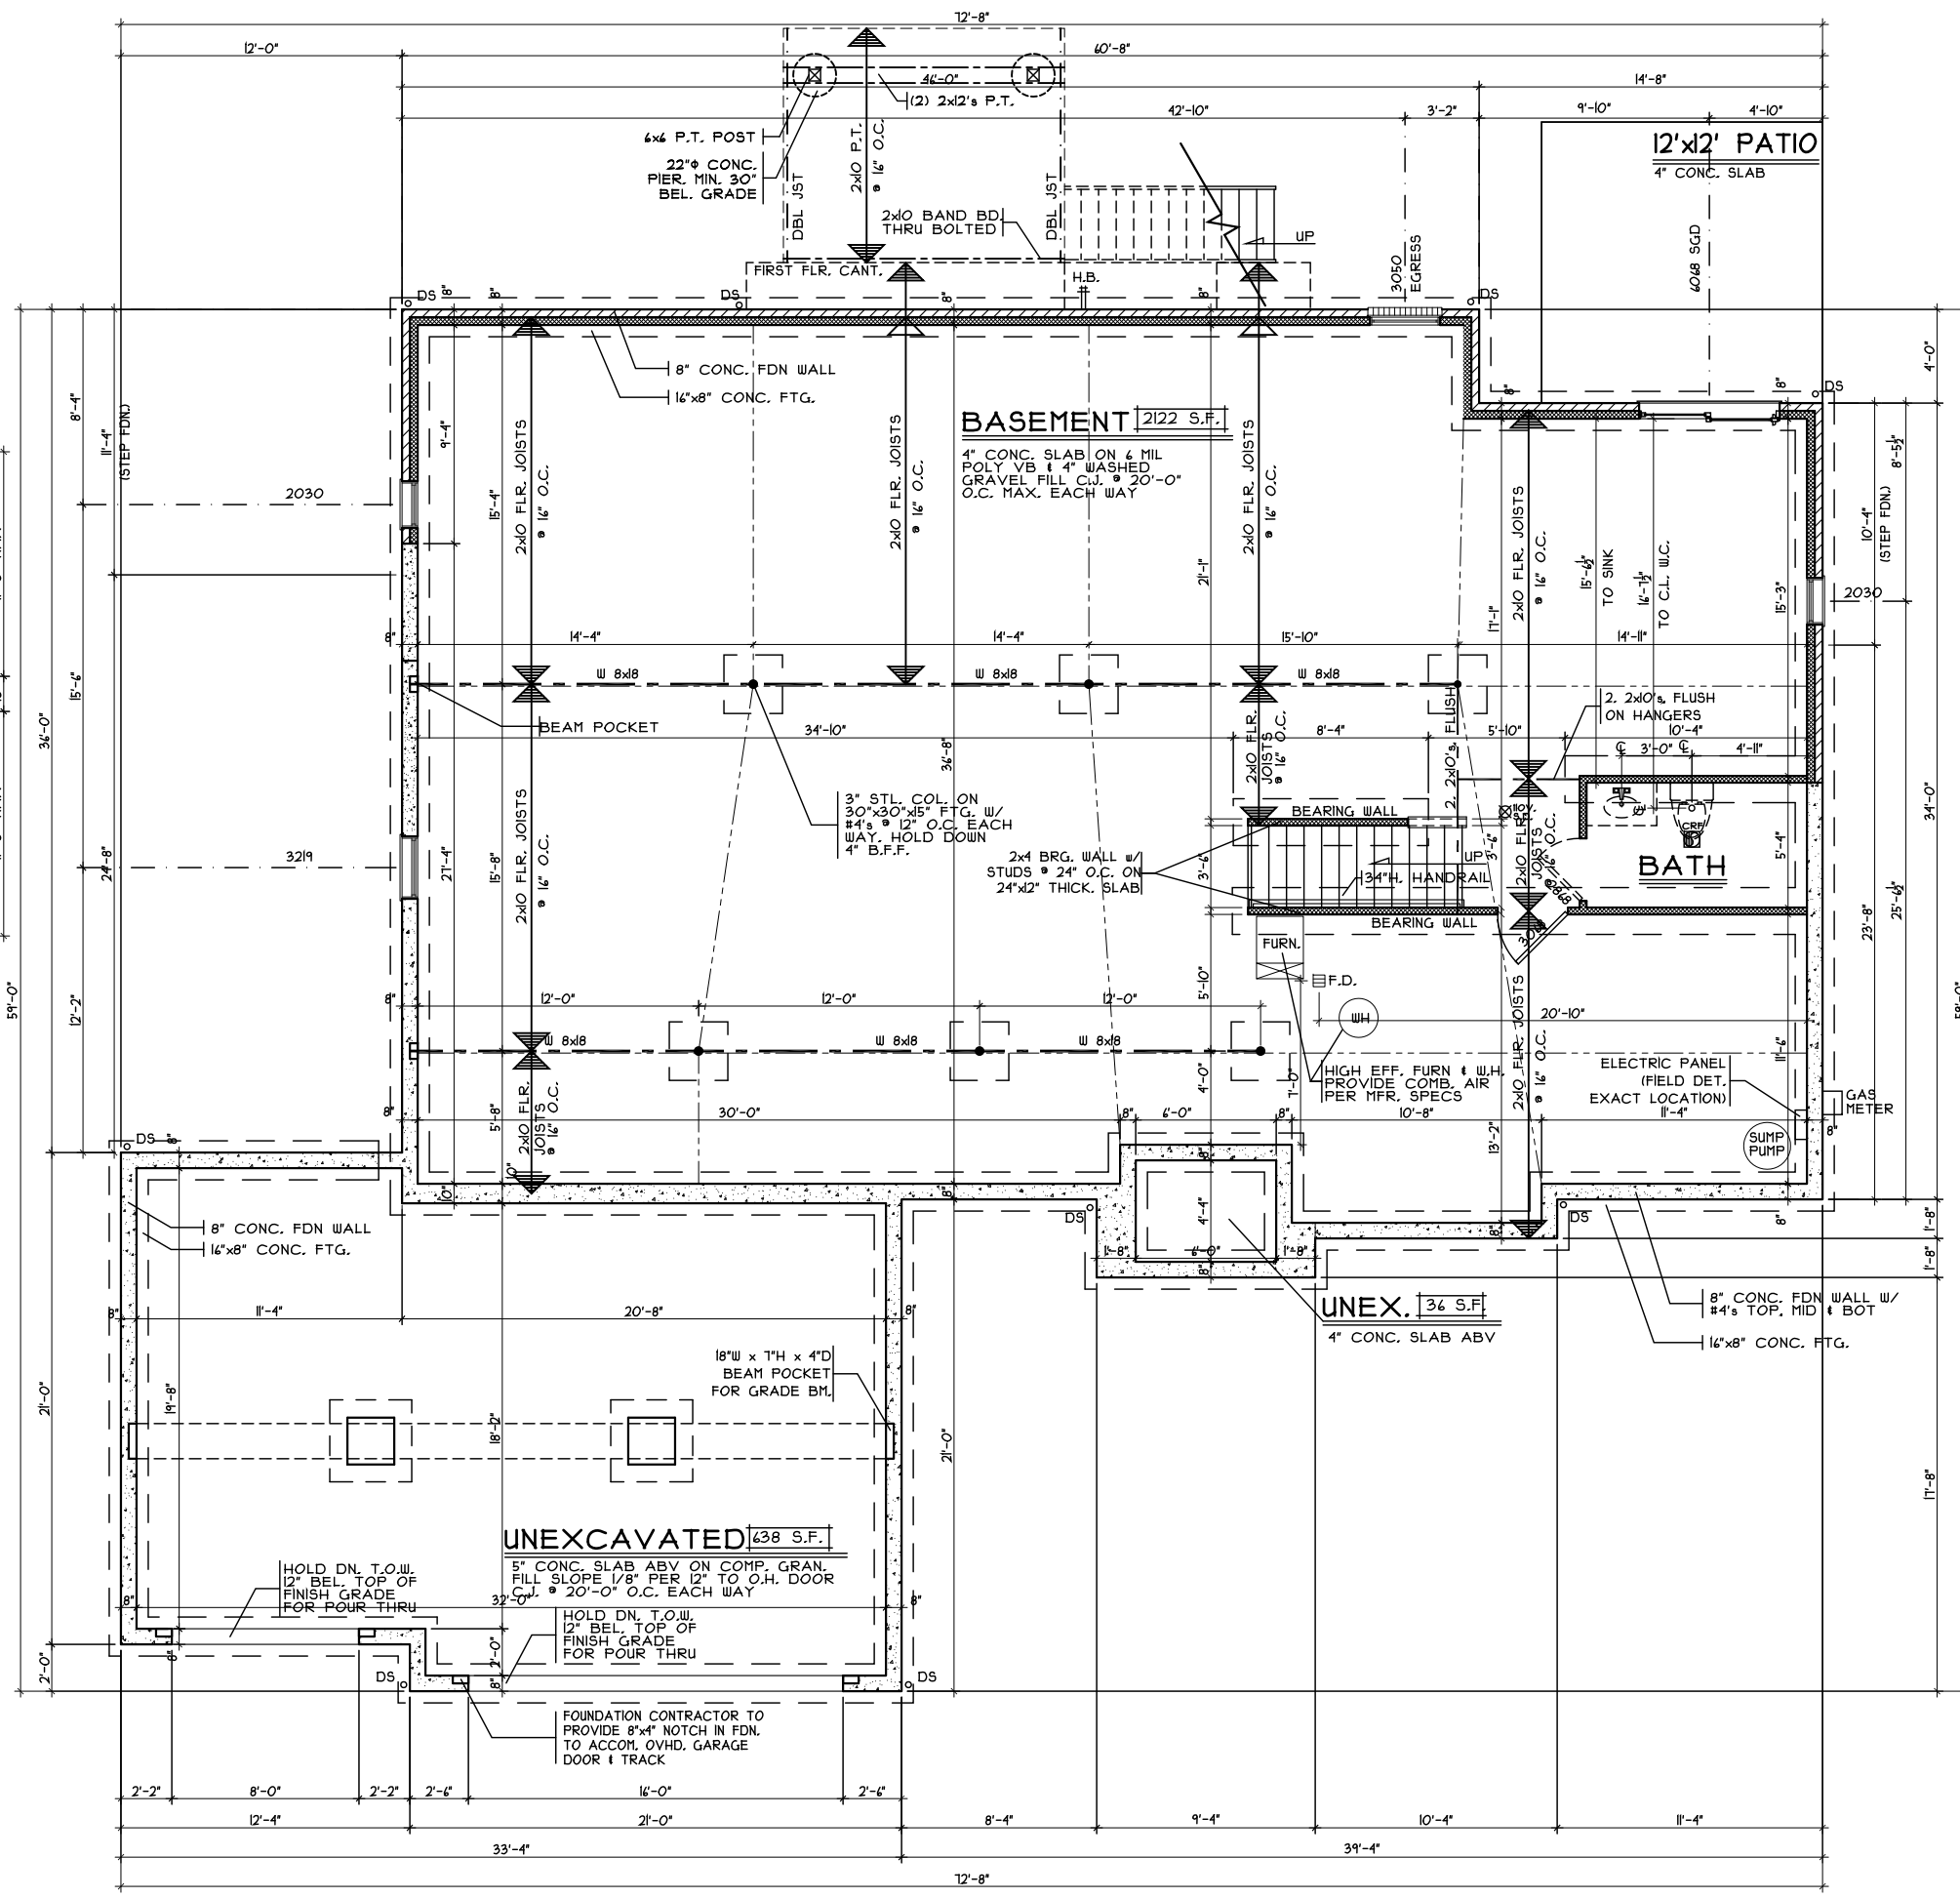

FOUNDATION PLAN
SCALE: 1/8" = 1'-0"

Foundation Plan
Plan : Dante
Date : 2.19.2015
Drawn: RHK
Scale : As Noted
Revised:
Sheet : 7 of 22

Proposed Residence:
Springboro
Warren County
120 English Oak Lane
Lot #106 The Terrace of North Hills at Stoneridge


Dante - Craftsman Elevation
Cristo Homes reserves all property rights in these plans. These plans are not to be reproduced, changed, or copied in any manner. They are not to be given to a third party, either in full or in part, without first receiving written permission from Cristo Homes. In the event these plans are used by a third party, Cristo Homes shall be held harmless.

Issue Dates


Review	2.24.2015
Finals	2.27.2015
Revised	3.17.2015
Revised	3.24.2015

Cristo Homes
7594-A Tylers Place Blvd.
West Chester, OH 45069
513.755.0570 www.cristohomes.com

A3

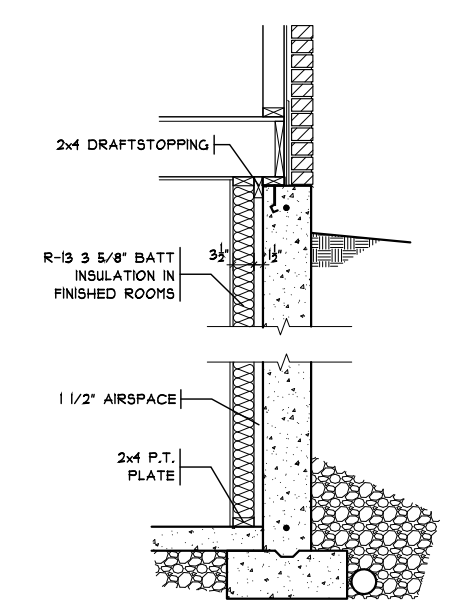

FIN. LL WALL DETAIL
SCALE: 3/16" = 1'-0"




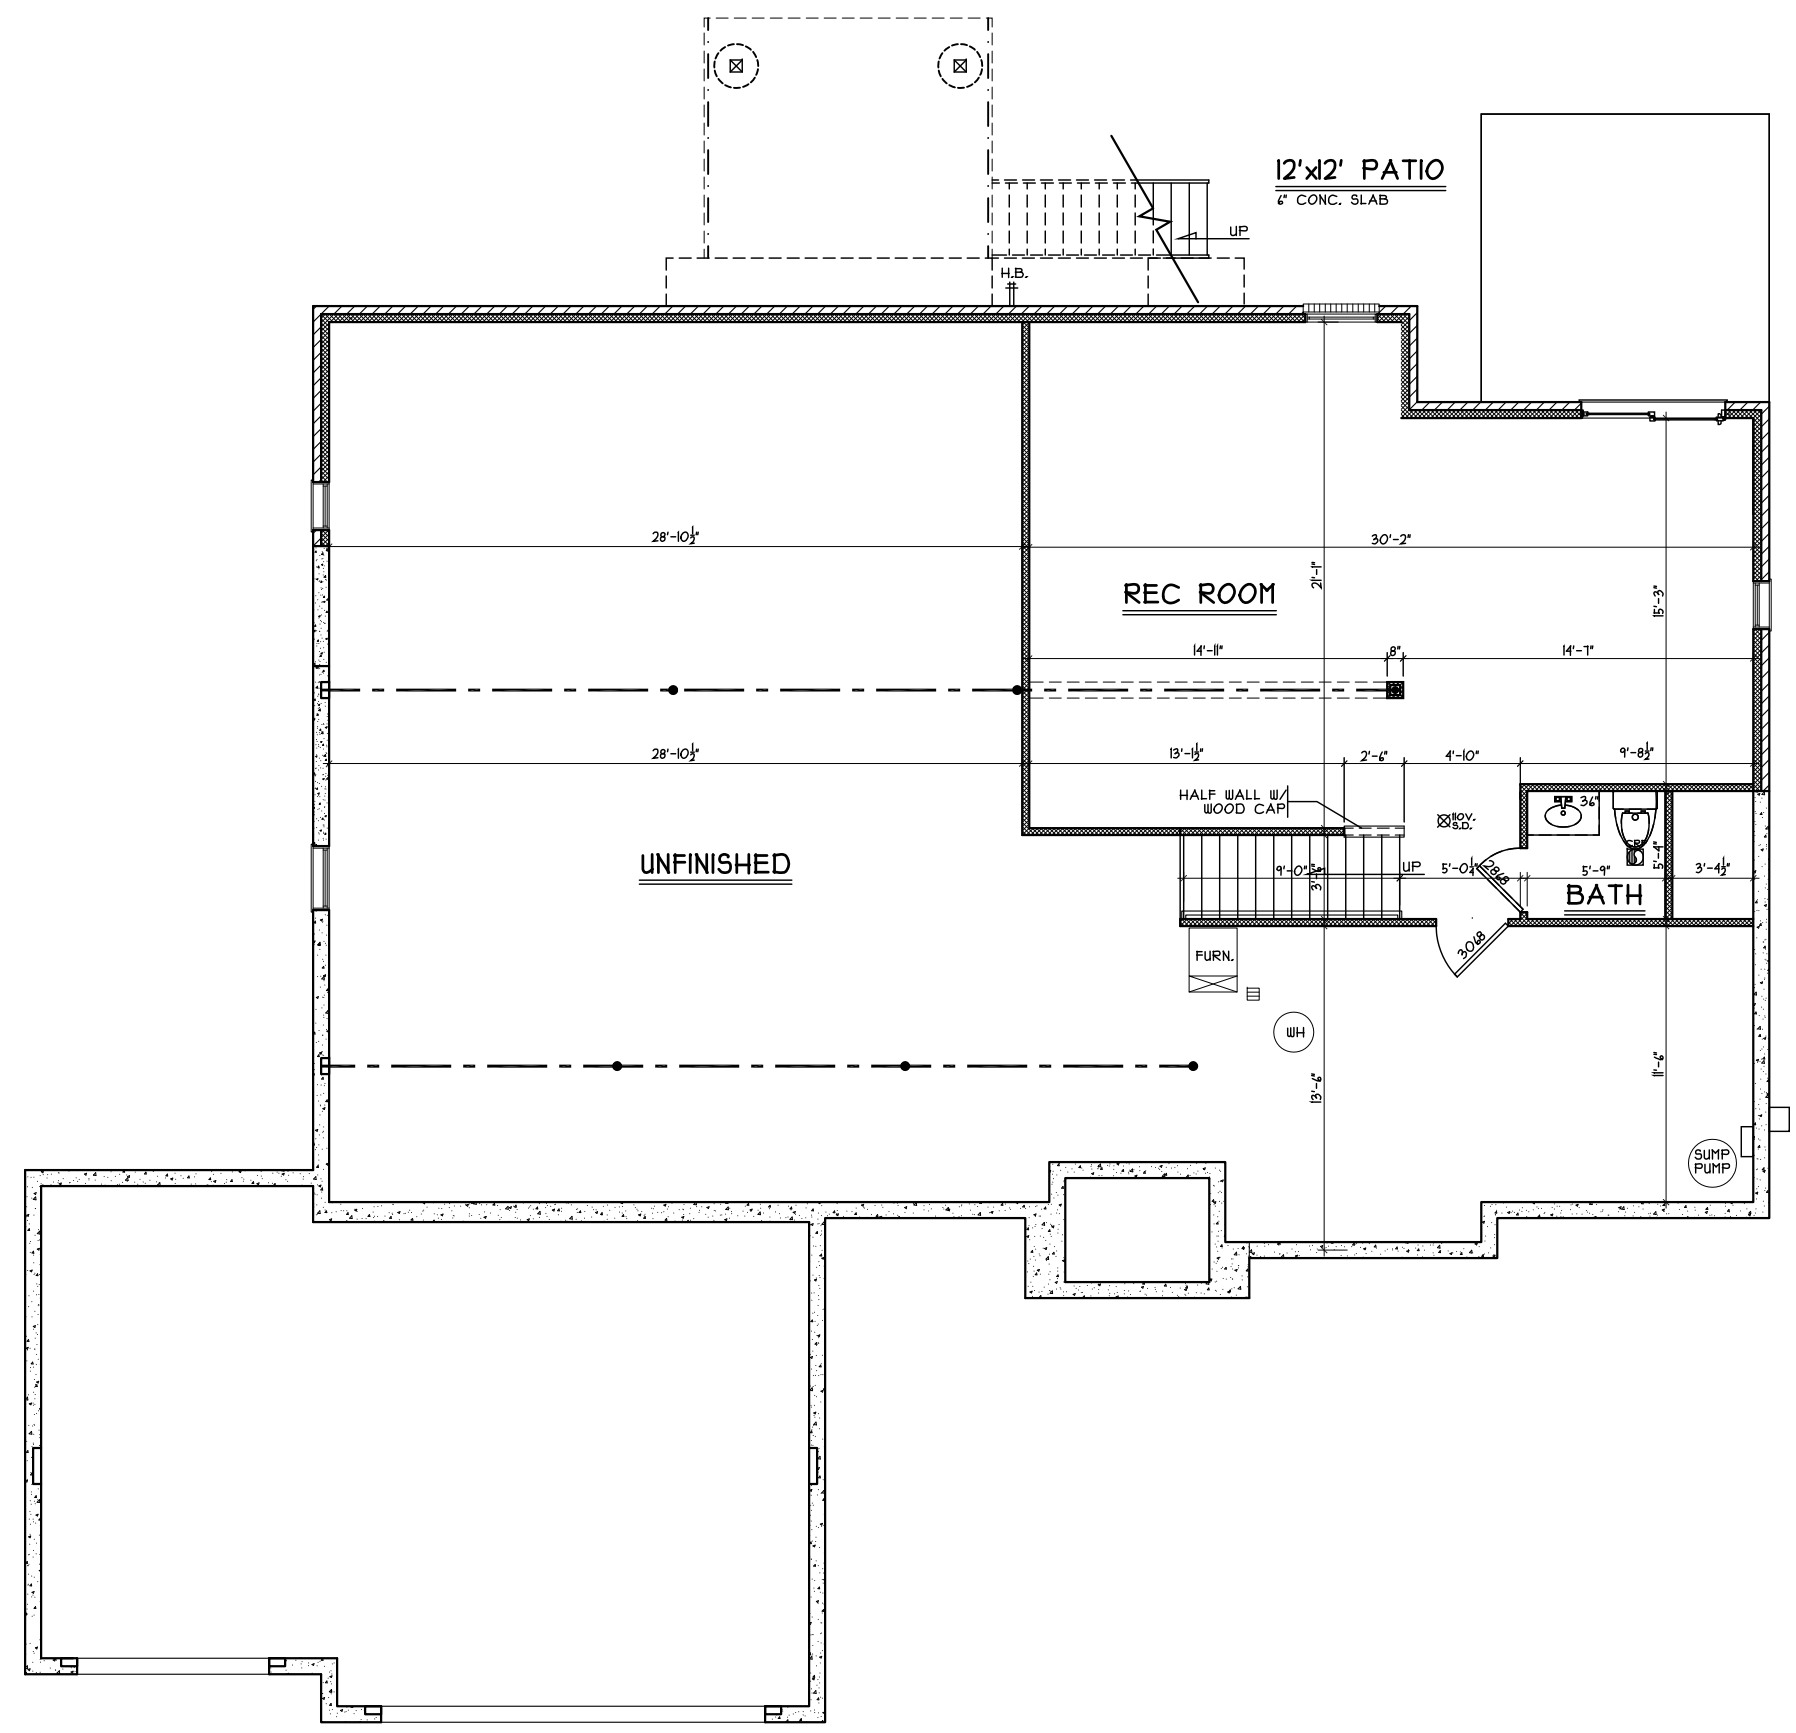


FINISHED LOWER LEVEL PLAN
SCALE: 1/8" = 1'-0" 683 S.F.

Finished Lower Level	Plan : Dante	NHS4-0106	Proposed Residence: Unglesby Residence 120 English Oak Lane Lot #106 The Terrace of North Hills at Stoneridge	Springboro Warren County	Dante - Craftsman Elevation	Review : 2.24.2015
	Date : 2.19.2015					Cristo Homes reserves all property rights in these plans. These plans are not to be reproduced, changed, or copied in any manner. They are not to be given to a third party, either in full or in part, without first receiving written permission from Cristo Homes. In the event these plans are used by a third party, Cristo Homes shall be held harmless.
	Drawn: RHK					Finals : 2.27.2015
	Scale : As Noted					Revised : 3.17.2015
	Revised:					Revised : 3.24.2015
	Sheet : 8 of 22					



A3a

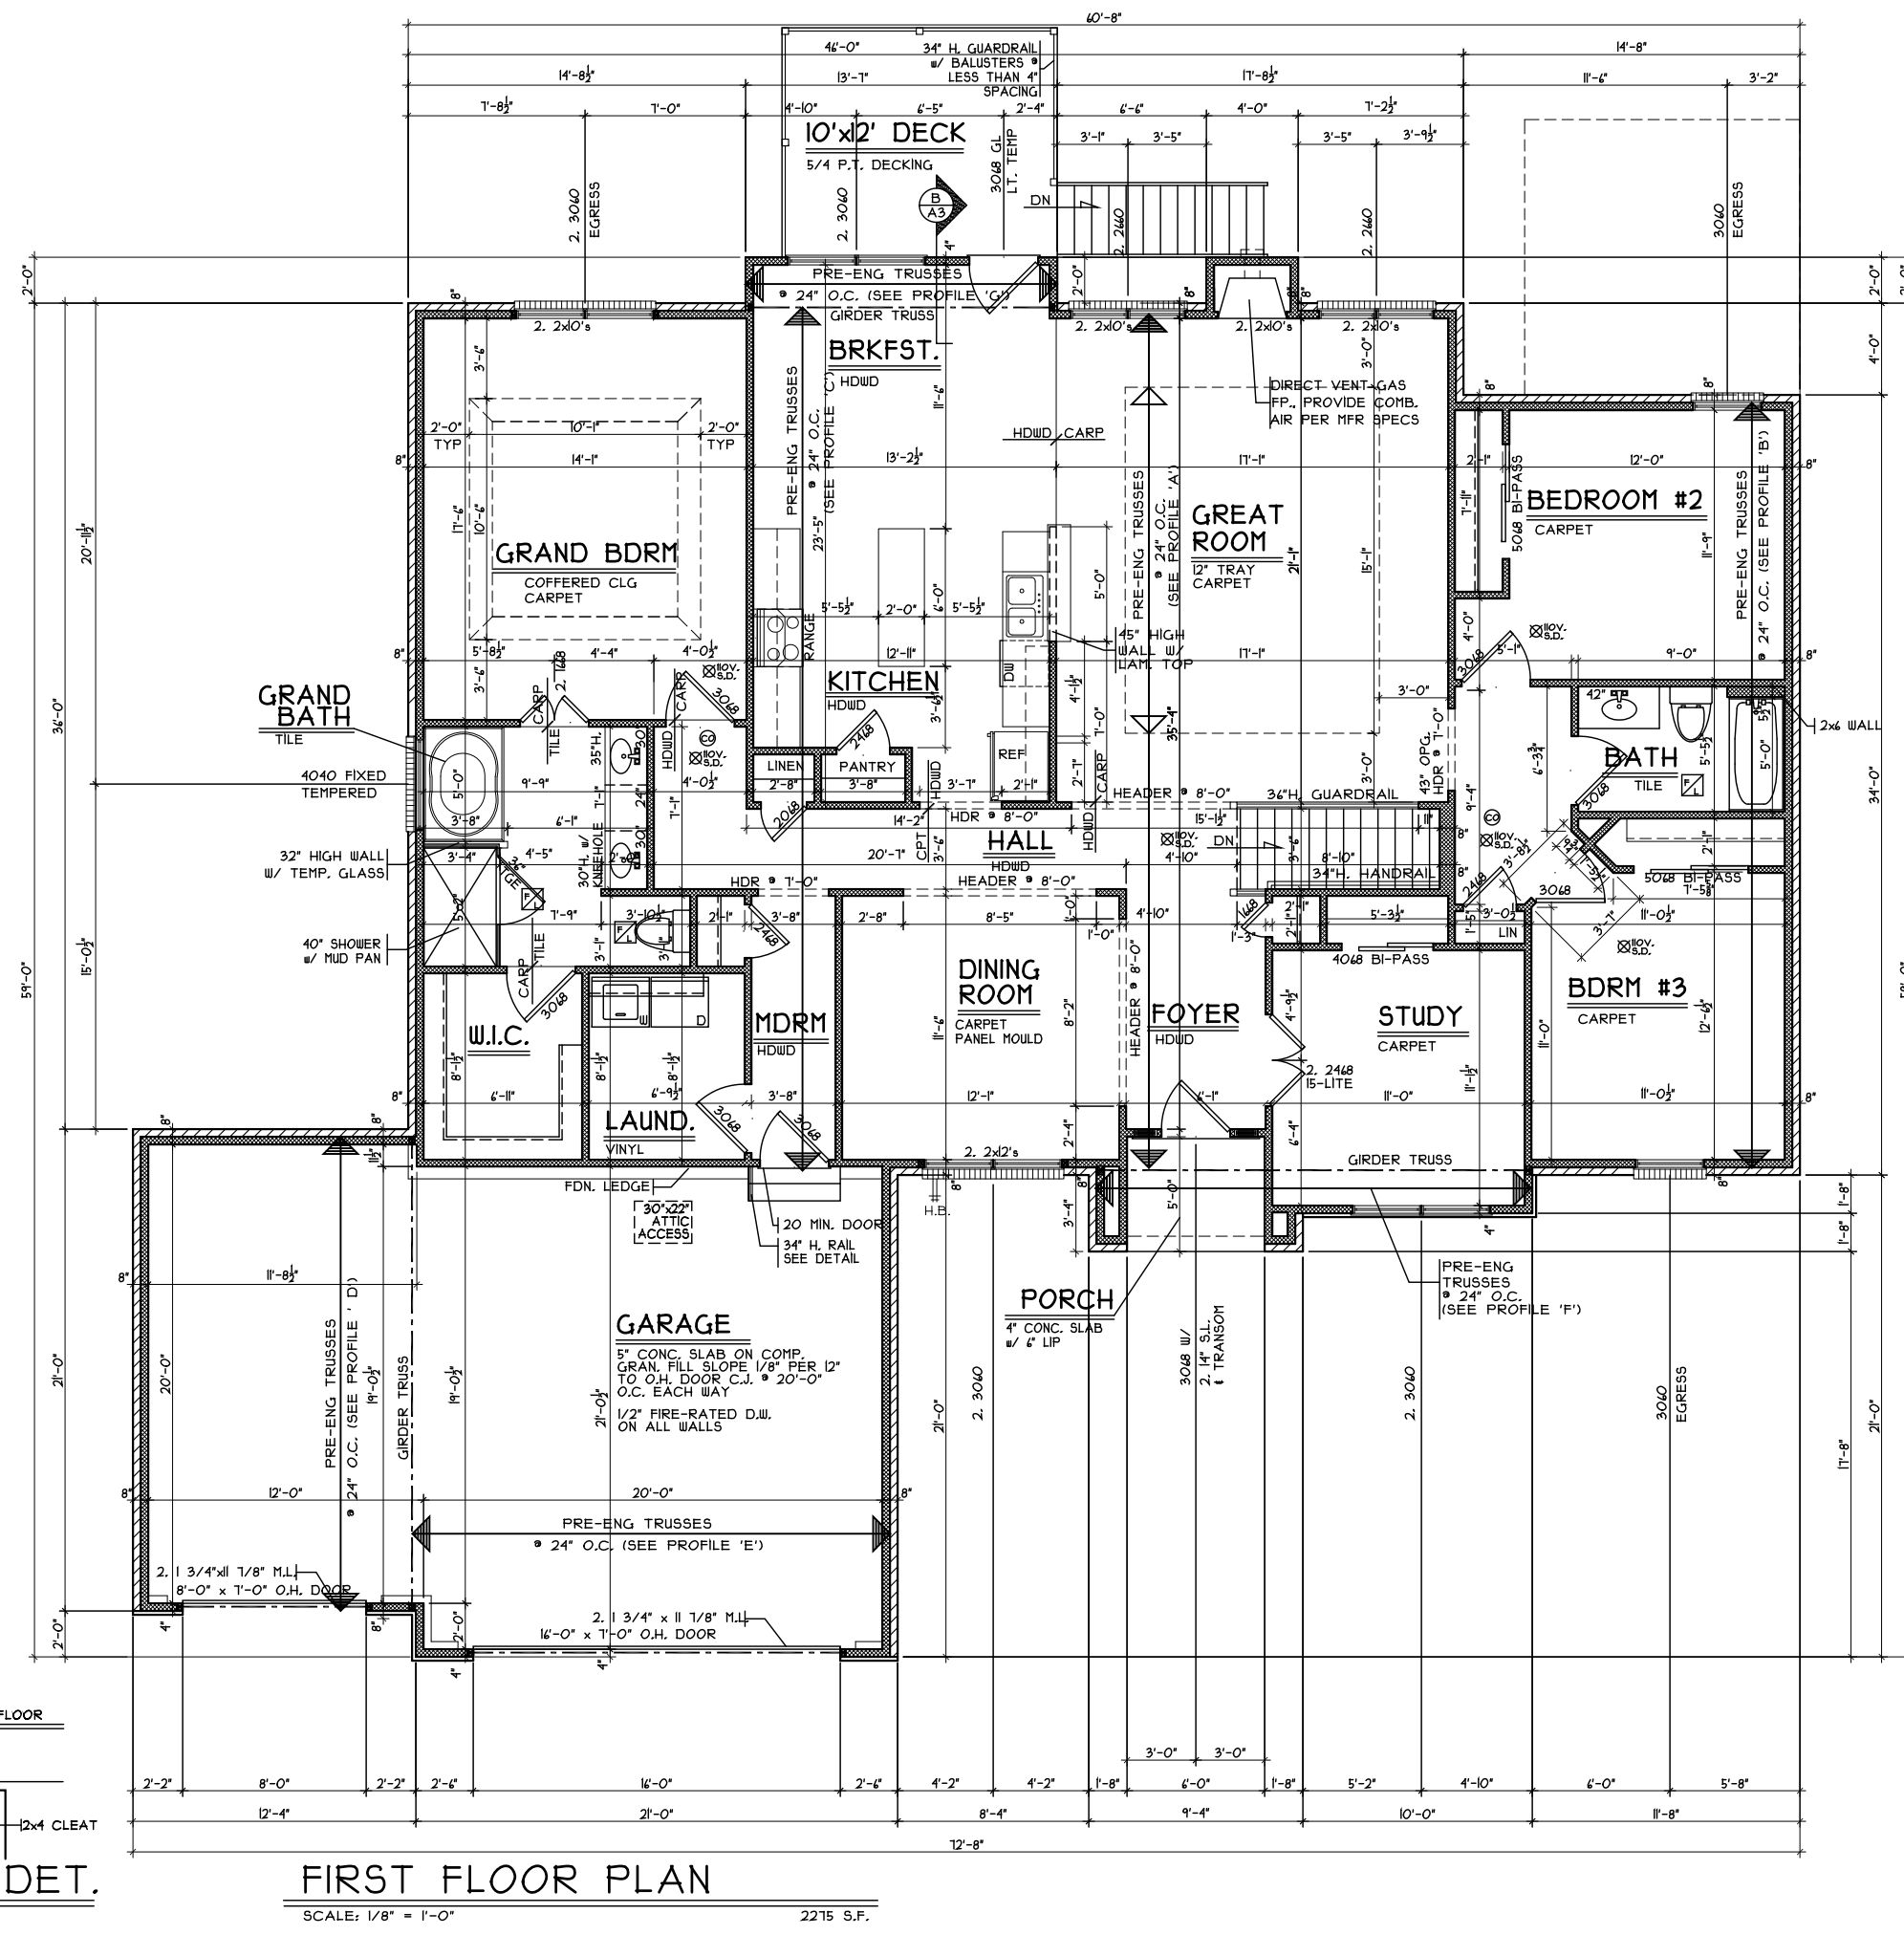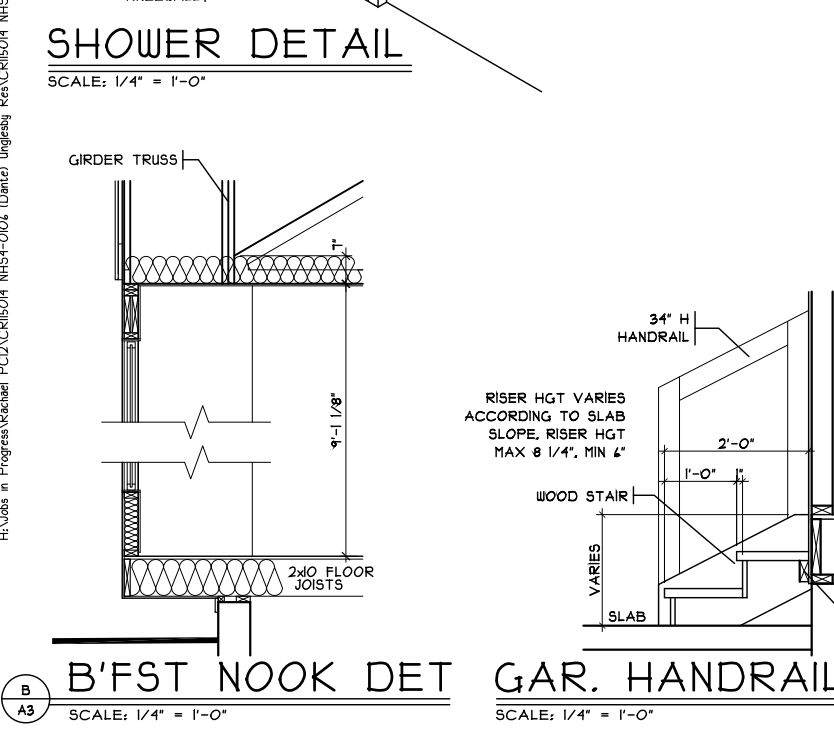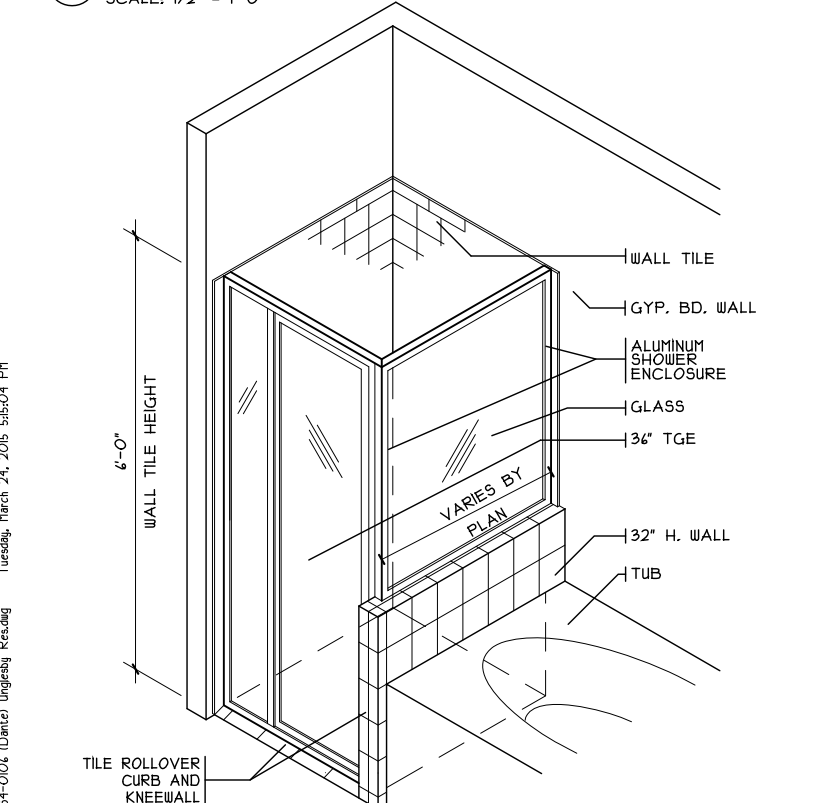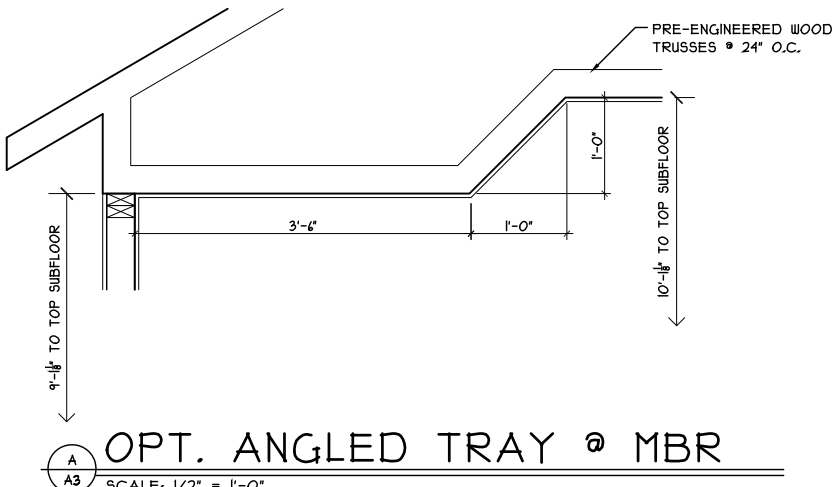

Issue Dates

Review	2.24.2015
Finals	2.27.2015
Revised	3.17.2015
Revised	3.24.2015


Dante - Craftsman Elevation
Cristo Homes reserves all property rights in these plans. These plans are not to be reproduced, changed, or copied in any manner. They are not to be given to a third party, either in full or in part, without first receiving written permission from Cristo Homes. In the event these plans are used by a third party, Cristo Homes shall be held harmless.


Proposed Residence:
Springboro
Warren County
Unglesby Residence
120 English Oak Lane
Lot #106 The Terrace of North Hills at Stoneridge

CristoHomes
7594-A Tylers Place Blvd.
West Chester, OH 45069
513.755.0570 www.cristohomes.com

First Floor Plan
Plan : Dante
Date : 2.19.2015
Drawn: RHK
Scale : As Noted
Revised:
Sheet : 9 of 22

A4

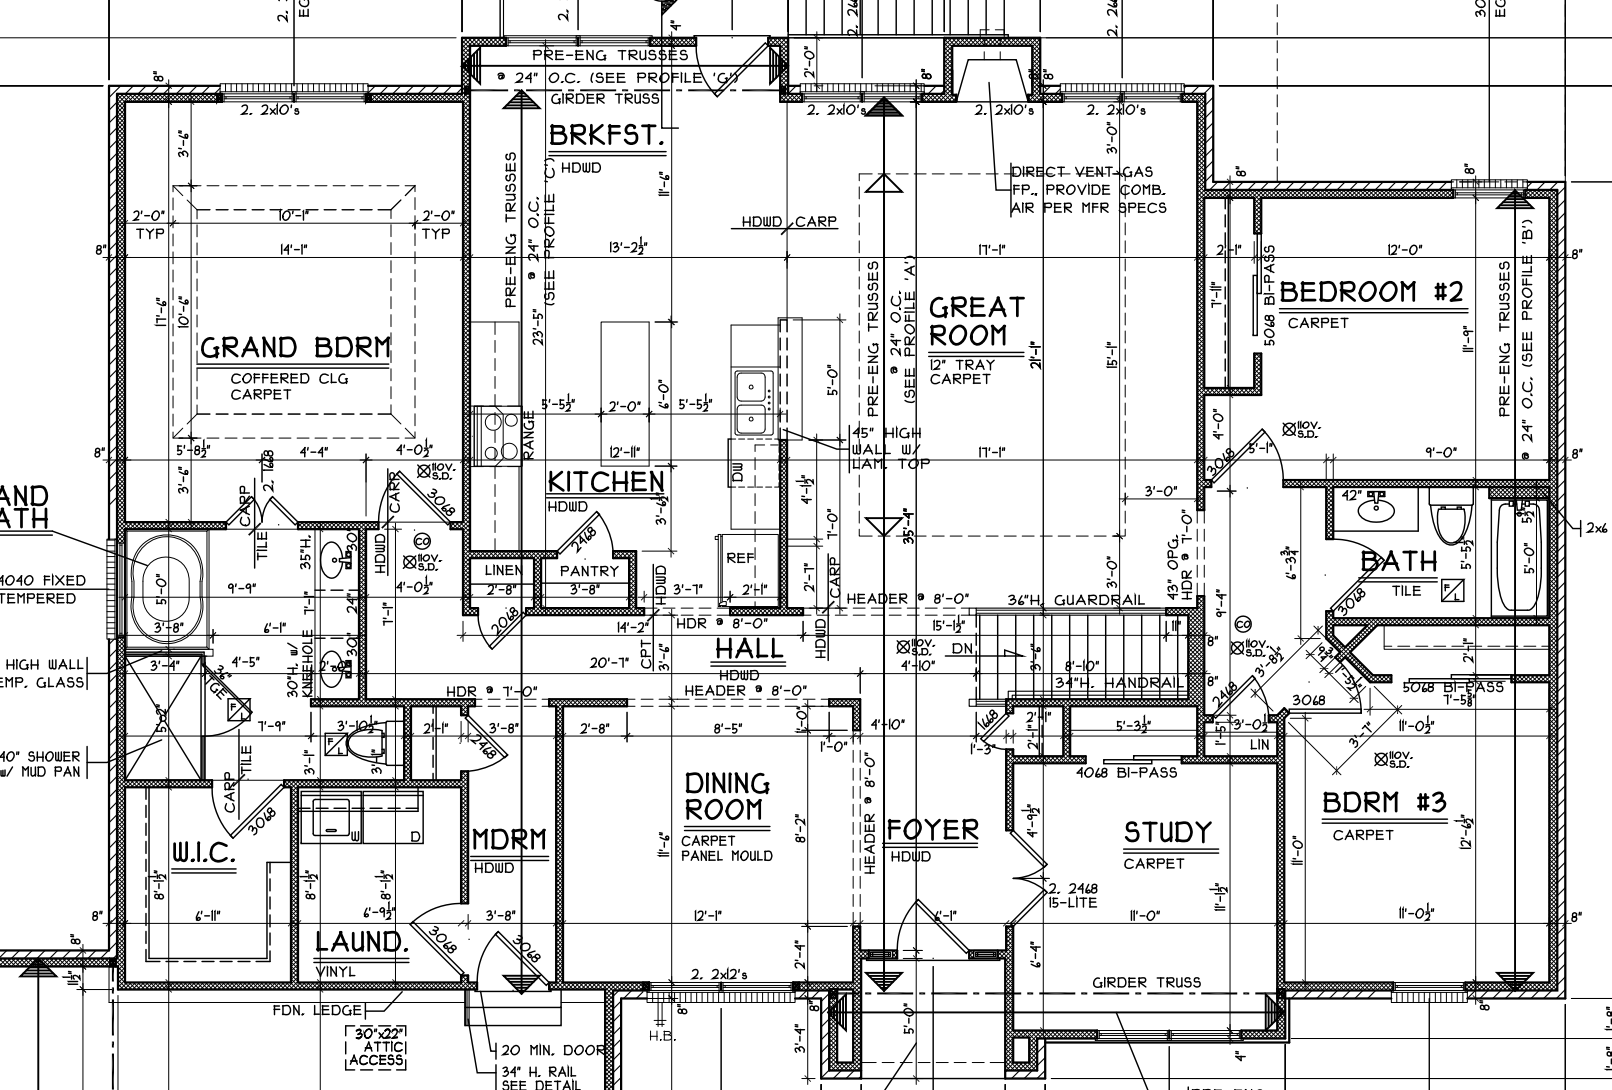

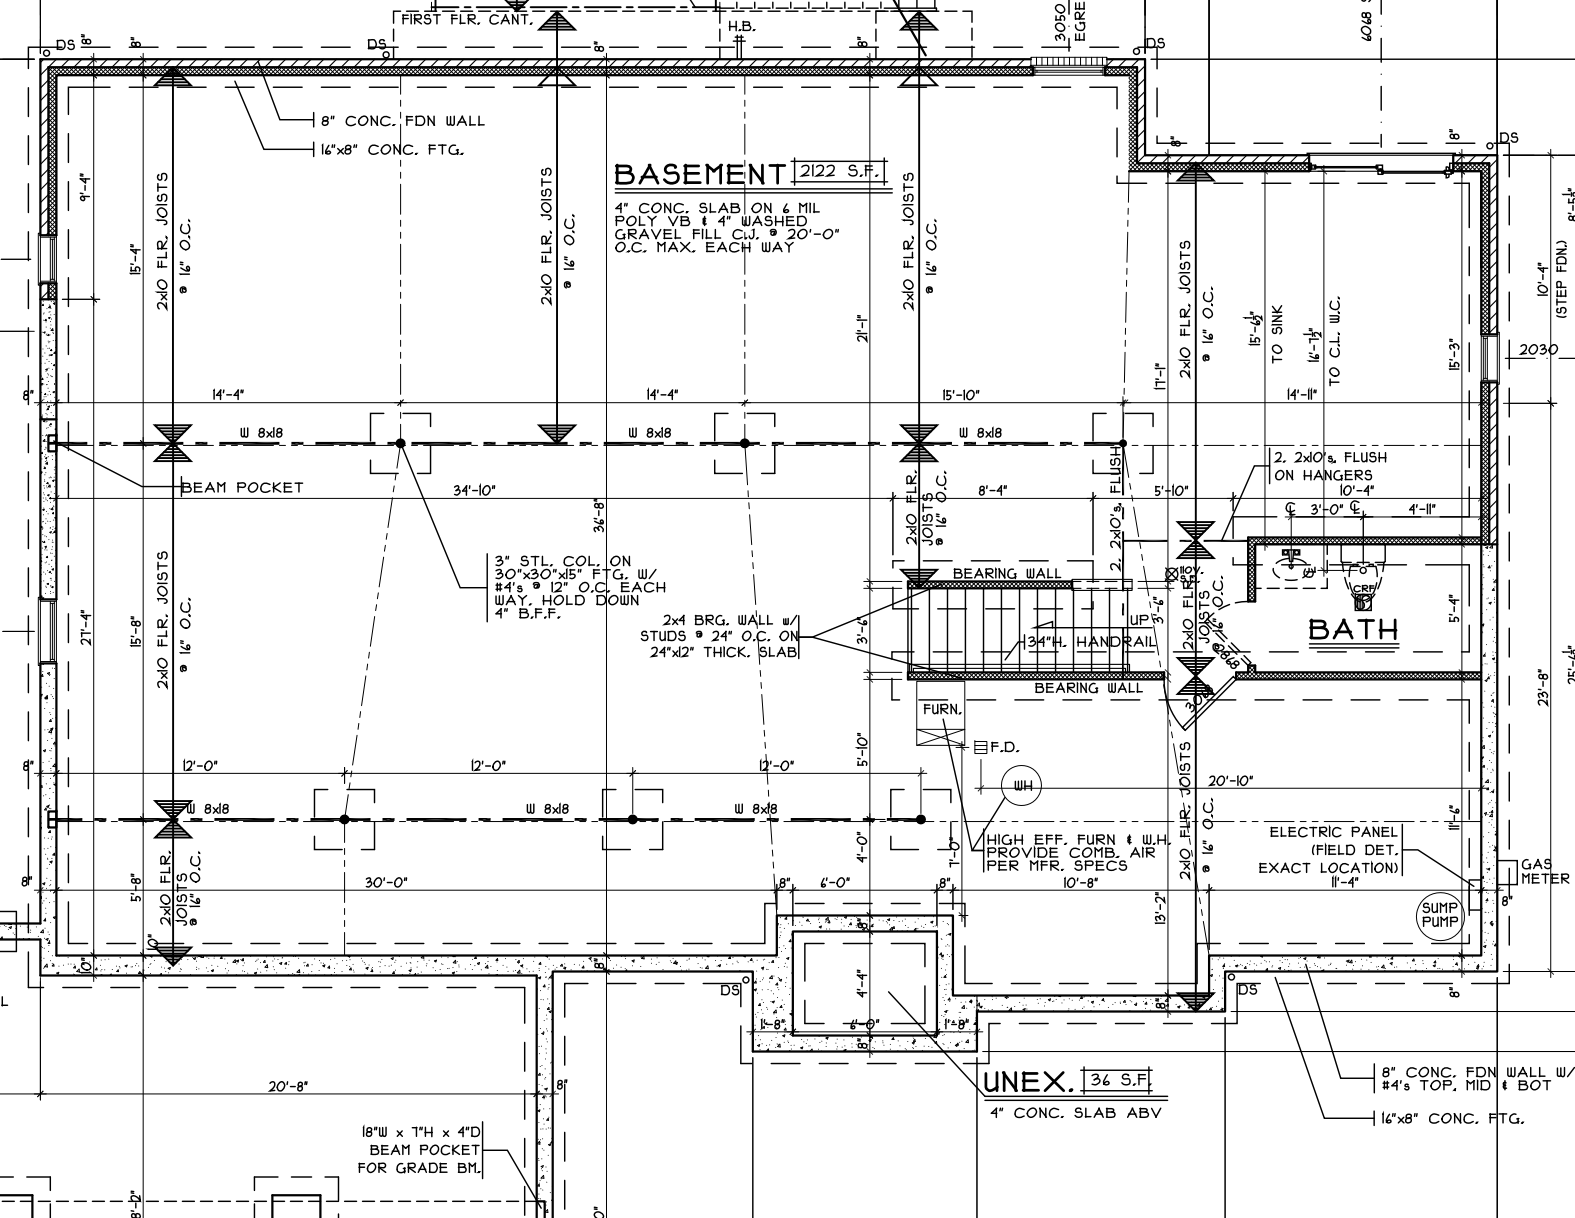

BASEMENT 2122 S.F.

4" CONC. SLAB ON 4 MIL POLY VB & 4" WASHED GRAVEL FILL C.J. @ 20'-0" O.C. MAX. EACH WAY

3" STL. COL. ON #4's @ 12" O.C. EACH WAY, HOLD DOWN 4" B.F.F.

2x4 BRG. WALL w/ STUDS @ 24" O.C. ON 24"x12" THICK SLAB

HIGH EFF. FURN & W.H. PROVIDE COMB. AIR PER MFR. SPECS

ELECTRIC PANEL (FIELD DET. EXACT LOCATION)

UNEX. 36 S.F.
4" CONC. SLAB ABV

8" CONC. FDN WALL w/ #4's TOP, MID & BOT
16"x8" CONC. FTG.