




WALL OVER POURED FOUNDATION
SCALE: 1/4" = 1'-0"

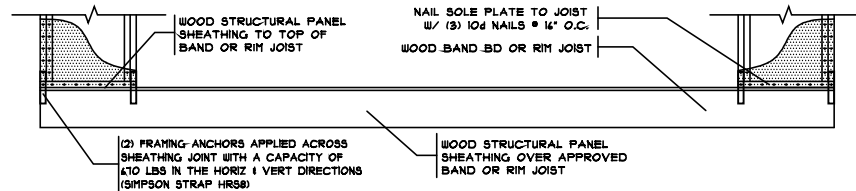

WALL OVER RAISED WOOD FLOOR
SCALE: 1/4" = 1'-0"
FRAMING ANCHOR OPTION

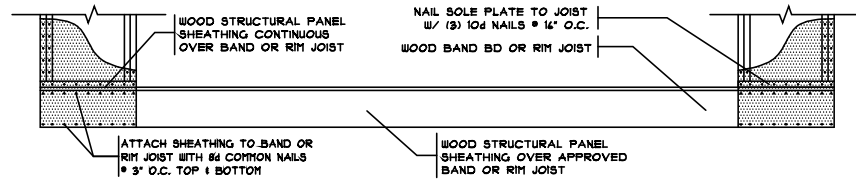

WALL OVER RAISED WOOD FLOOR
SCALE: 1/4" = 1'-0"
OVERLAP OPTION

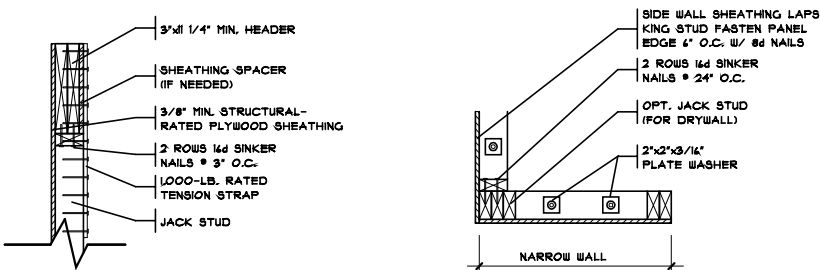


SECTION
1" = 1'-0"

PLAN VIEW
1" = 1'-0"

METHOD CS-PF
CONTINUOUSLY SHEATHED PORTAL FRAME PANEL CONSTRUCTION

SCALE PER DETAIL

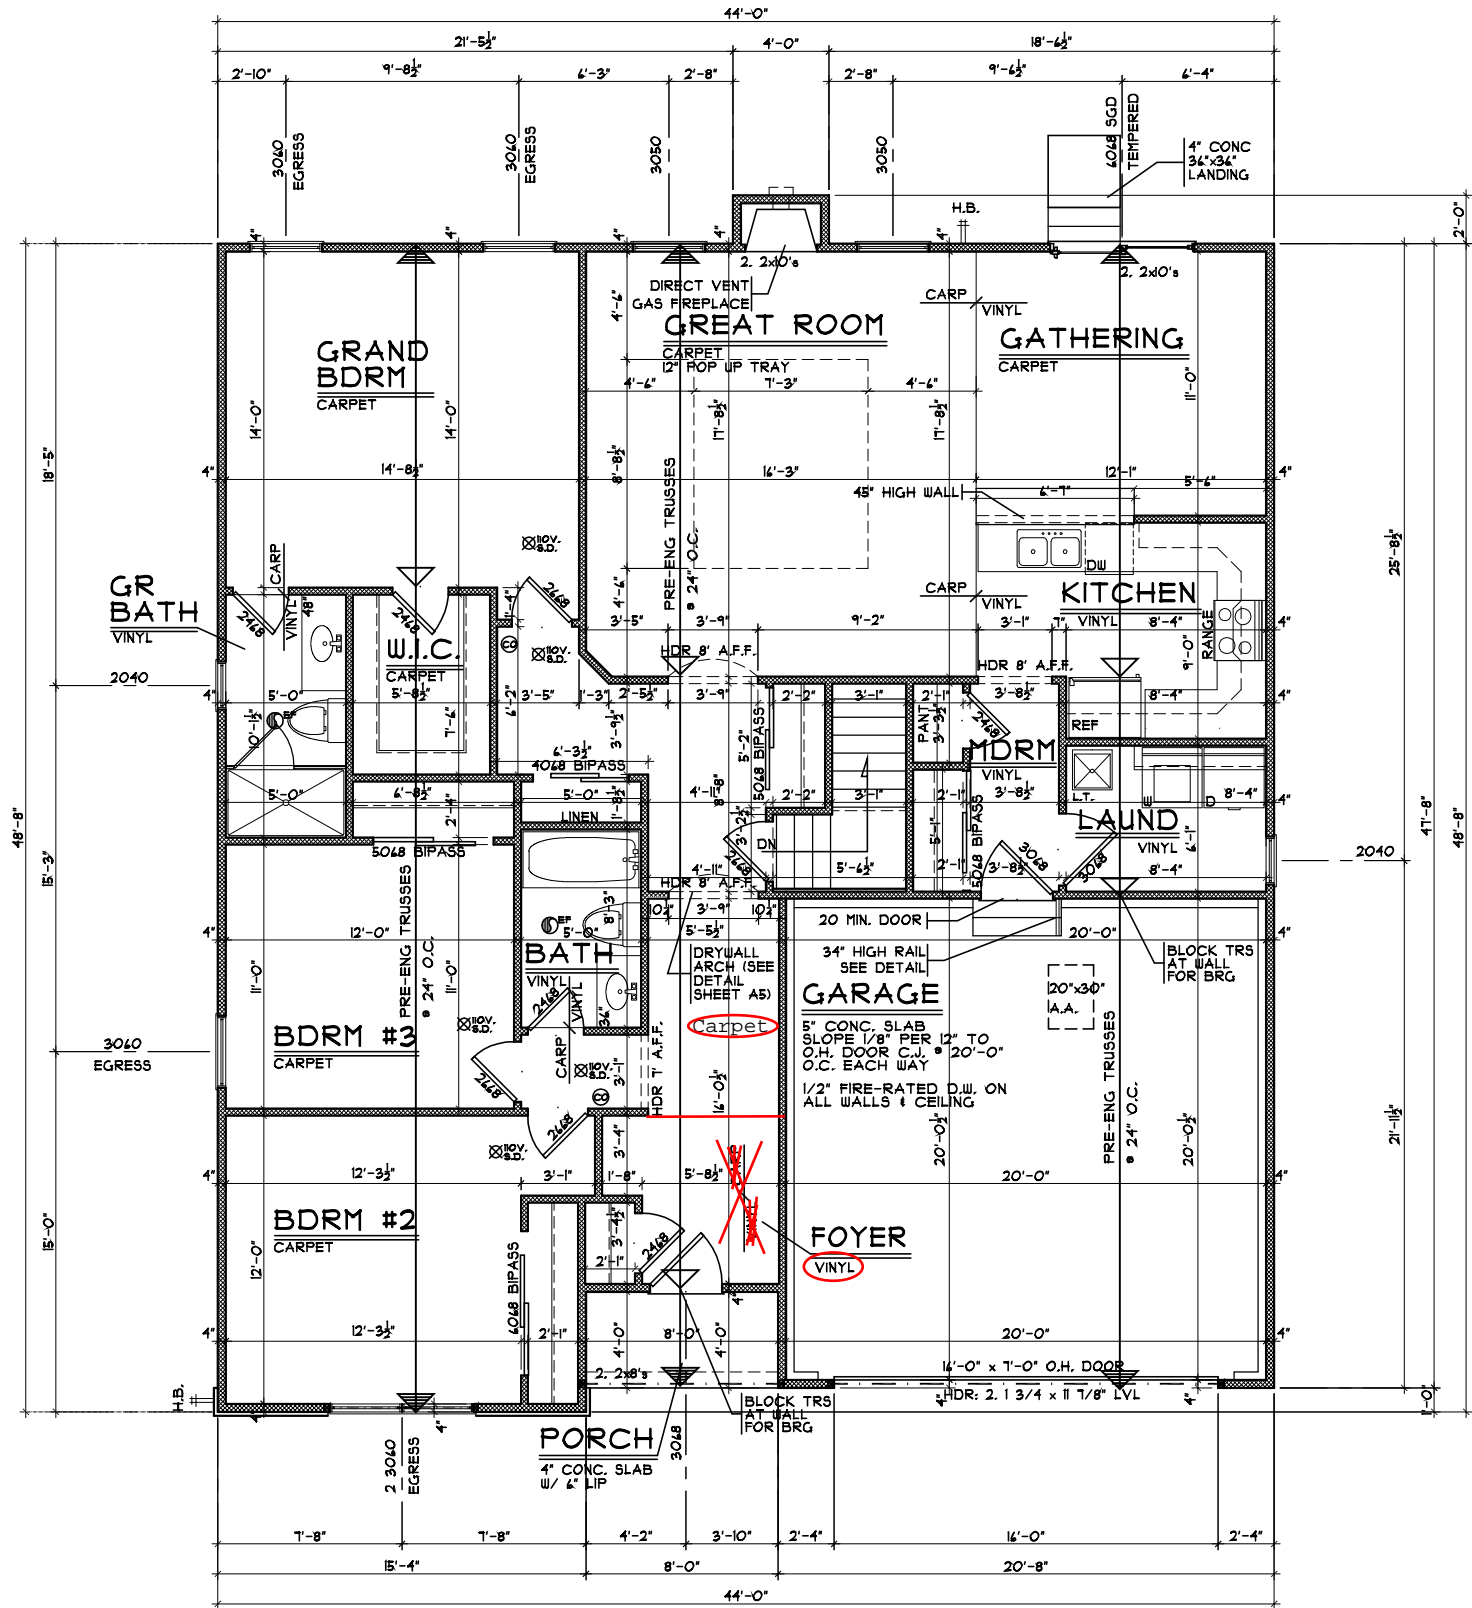

FIRST FLOOR PLAN

SCALE: 1/8" = 1'-0"

1445 S.F.

NOTE: ALL EXTERIOR DIMENSIONS ARE TO FACE OF FOUNDATION- MASONRY VENEER TO OVERHANG FOUNDATION AS REQ'D. TO ACCOMMODATE 1" AIRSPACE AT SHEATHING. MAXIMUM OVERHANG TO BE 3/4".

OPTIONS

Ashcott-European

NHS1-0006

First Floor Plan (Basement)

Plan : Ashcott
Date : 1.8.2015
Drawn: DAZ
Scale : As Noted
Revised:
Sheet : 4 of 9

Proposed Residence:
Market Home
150 North Hills Blvd
Springboro, OH
Warren County



Issue Dates
Finals 1.6.2015
Revised 2.19.2015

Cristo Homes reserves all property rights in these plans. These plans are not to be reproduced, changed, or copied in any manner. They are not to be given to a third party, either in full or in part, without first receiving written permission from Cristo Homes. In the event these plans are used by a third party, Cristo Homes shall be held harmless.

A4