


**1 FOUNDATION DETAIL**  
 A2 SCALE: 1/2" = 1'-0" SLAB ON GRADE

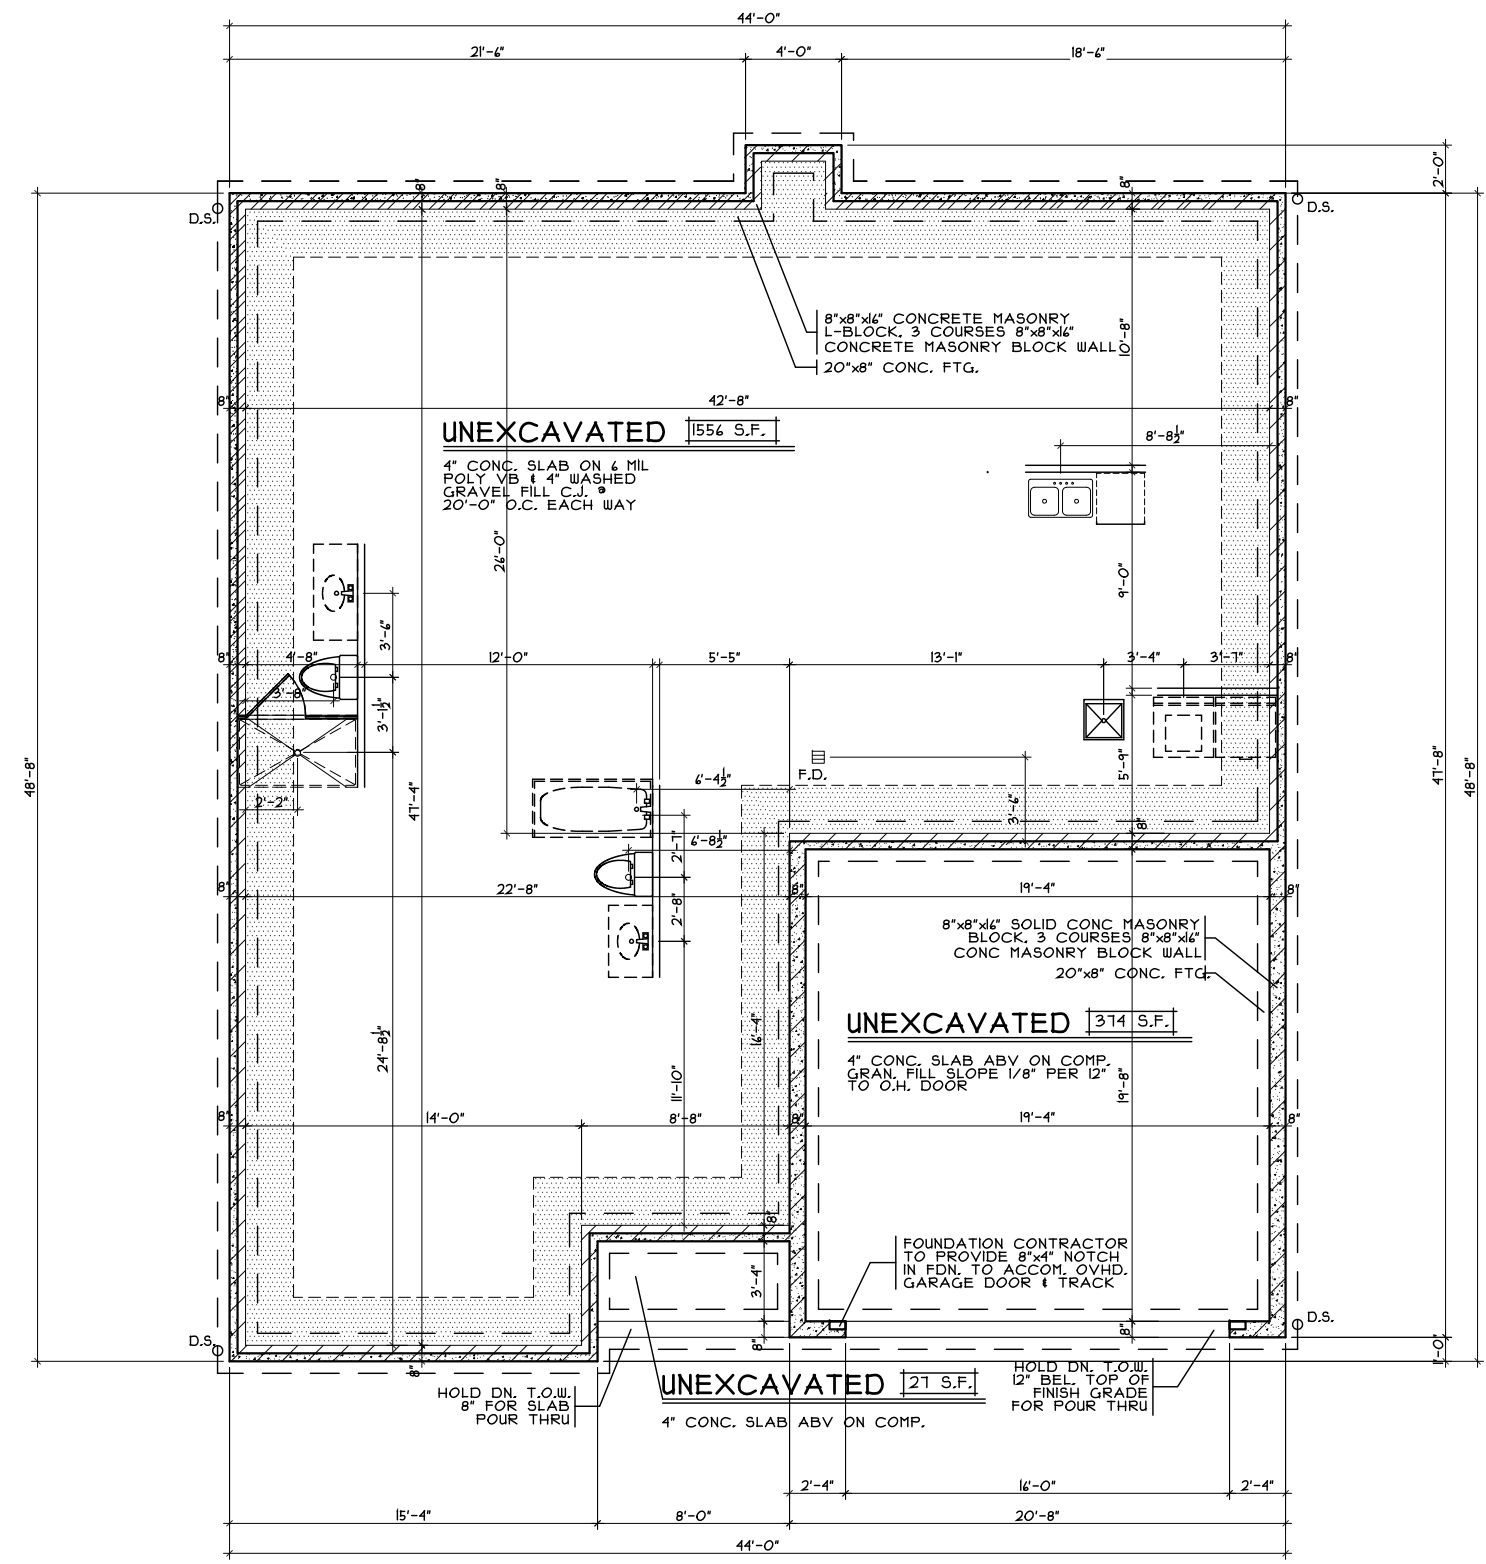

**FOUNDATION PLAN**  
 SCALE: 1/8" = 1'-0" SLAB


**Foundation Plan (Slab)**  
 Plan : Ashcott  
 Date : 4.16.2015  
 Drawn: DAZ  
 Scale : As Noted  
 Revised: \_\_\_\_\_  
 Sheet : 4 of 10

**Proposed Residence:**  
 Market Home  
 190 Cobblestone Lane  
 Lot #76 Colonies of North Hills  
 Springboro, OH  
 Warren County


**ASHCOTT - EUROPEAN - COMPOSITE**  
 Issue Dates  
 Revised \_\_\_\_\_  
 \_\_\_\_\_  
 \_\_\_\_\_  
 \_\_\_\_\_  
 \_\_\_\_\_  
 \_\_\_\_\_

**CRISTO HOMES**  
 7594-A Tylers Place Blvd.  
 West Chester, OH 45069  
 513.755.0570 www.cristohomes.com


Cristo Homes reserves all property rights in these plans. These plans are not to be reproduced, changed, or copied in any manner. They are not to be given to a third party, either in full or in part, without first receiving written permission from Cristo Homes. In the event these plans are used by a third party, Cristo Homes shall be held harmless.

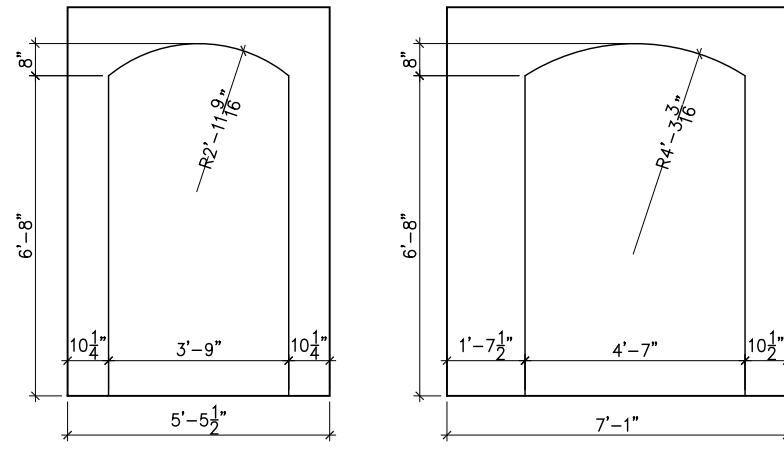

**DRYWALL ARCH DET**  
 SCALE: 1/4" = 1'-0"

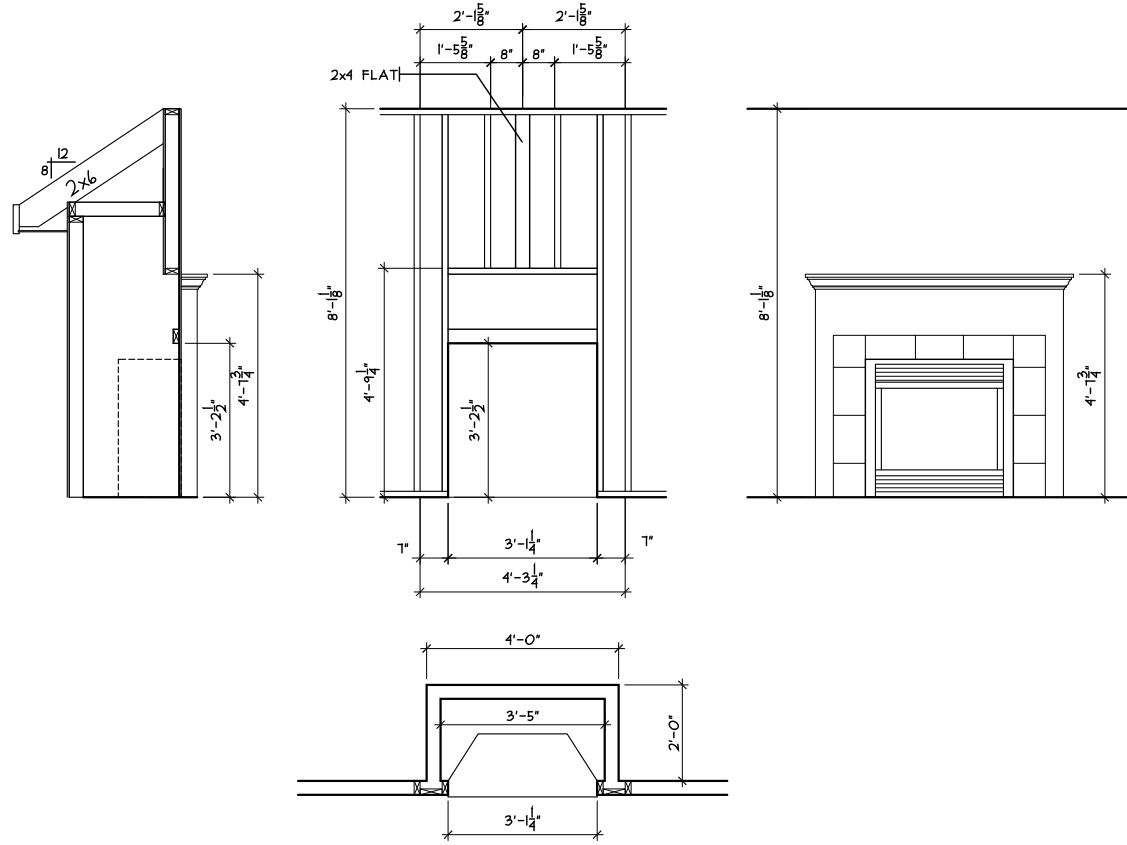

**FIREPLACE FRAMING DETAIL**  
 SCALE: 1/4" = 1'-0"

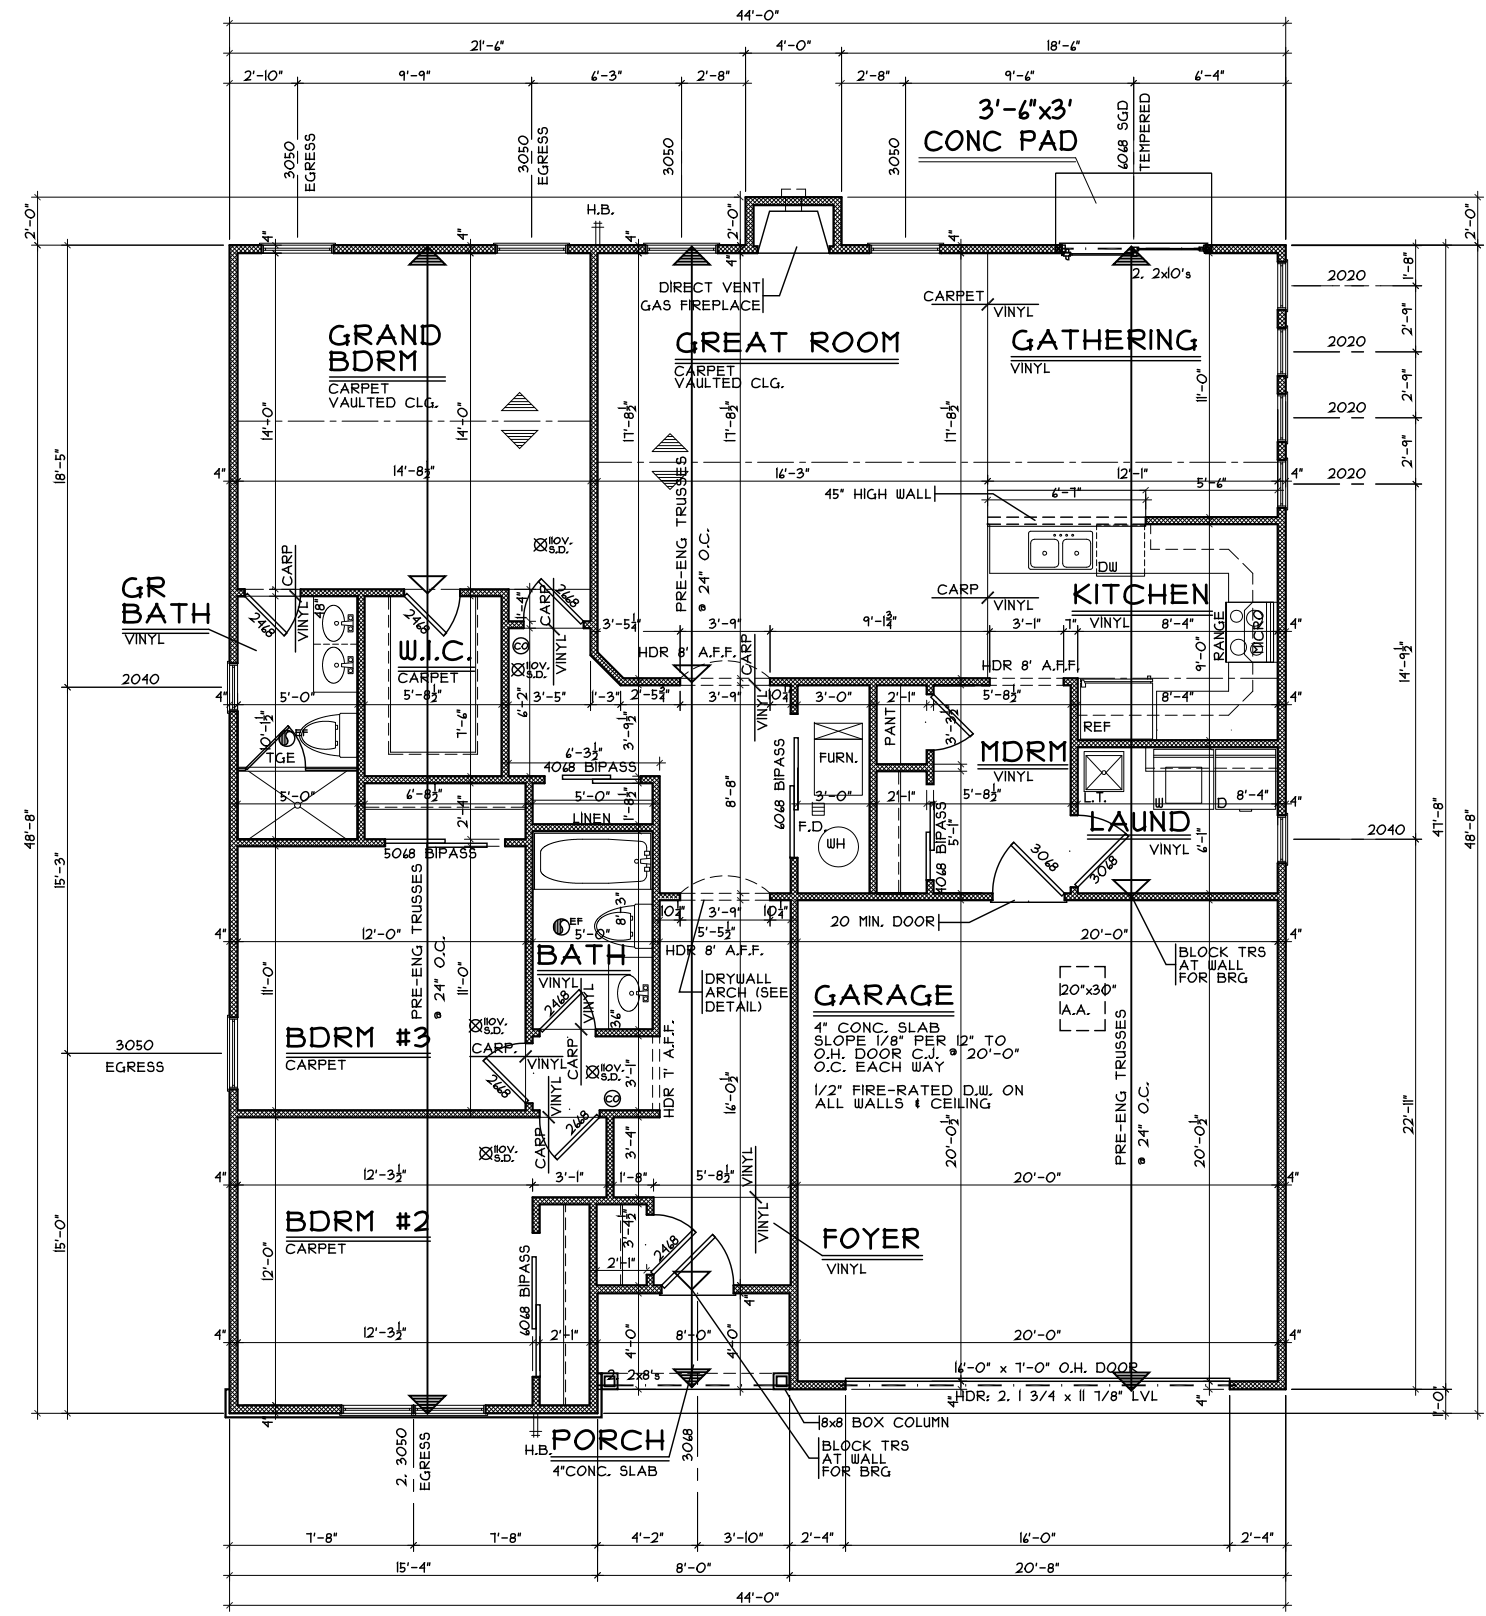

**FIRST FLOOR PLAN**  
 SCALE: 1/8" = 1'-0" 1445 S.F.

NOTE: ALL EXTERIOR DIMENSIONS ARE TO FACE OF FOUNDATION- MASONRY VENEER TO OVERHANG FOUNDATION AS REQ'D. TO ACCOMMODATE 1" AIRSPACE AT SHEATHING. MAXIMUM OVERHANG TO BE 3/4".

**First Floor Plan (Slab)**  
 Plan : Ashcott  
 Date : 4.16.2015  
 Drawn: DAZ  
 Scale : As Noted  
 Revised: 5 of 10

**Proposed Residence:**  
 Market Home  
 190 Cobblestone Lane  
 Lot #76 Colonies of North Hills  
 Springboro, OH  
 Warren County

**ASHCOTT HOMES**  
 7594-A Tylers Place Blvd.  
 West Chester, OH 45069  
 513.755.0570 www.cristohomes.com

**ASHCOTT - EUROPEAN - COMPOSITE**  
 Cristo Homes reserves all property rights in these plans. These plans are not to be reproduced, changed, or copied in any manner. They are not to be given to a third party, either in full or in part, without first receiving written permission from Cristo Homes. In the event these plans are used by a third party, Cristo Homes shall be held harmless.

Issue Dates  
 Revised

**A3.1a**