

NOTE: ALL EXTERIOR DIMENSIONS ARE TO FACE OF FOUNDATION- MASONRY VENEER TO OVERHANG FOUNDATION AS REQ'D. TO ACCOMMODATE 1" AIRSPACE AT SHEATHING. MAXIMUM OVERHANG TO BE 3/4". FOUNDATION WALL THICKNESS SHOWN IS NOMINAL- ACTUAL THICKNESS MAY VARY.

**Issue Dates**

Review	12.21.2015
Revised	12.28.2015
Revised	1.15.2016
Revised	1.18.2016
Revised	1.19.2016
Revised	1.21.2016

Milan - Craftsman - Vinyl  
Cristo Homes reserves all property rights in these plans. These plans are not to be reproduced, changed, or copied in any manner. They are not to be given to a third party, either in full or in part, without first receiving written permission from Cristo Homes. In the event these plans are used by a third party, Cristo Homes shall be held harmless.





Springboro, OH  
Warren County

NH54-0099  
Proposed Residence:  
Kelly Residence  
48 English Oak Lane  
The Terrace of North Hills Lot 99

**CRISTO HOMES**  
7994-A Tylers Place Blvd.  
West Chester, OH 45069  
513.755.0570 www.cristohomes.com

Foundation Plan (Craftsman)  
Plan : Milan  
Date : 12.17.2015  
Drawn: WLH  
Scale : As Noted  
Revised: 12.21.2016  
Sheet : 12 of 23

**A2.0a**

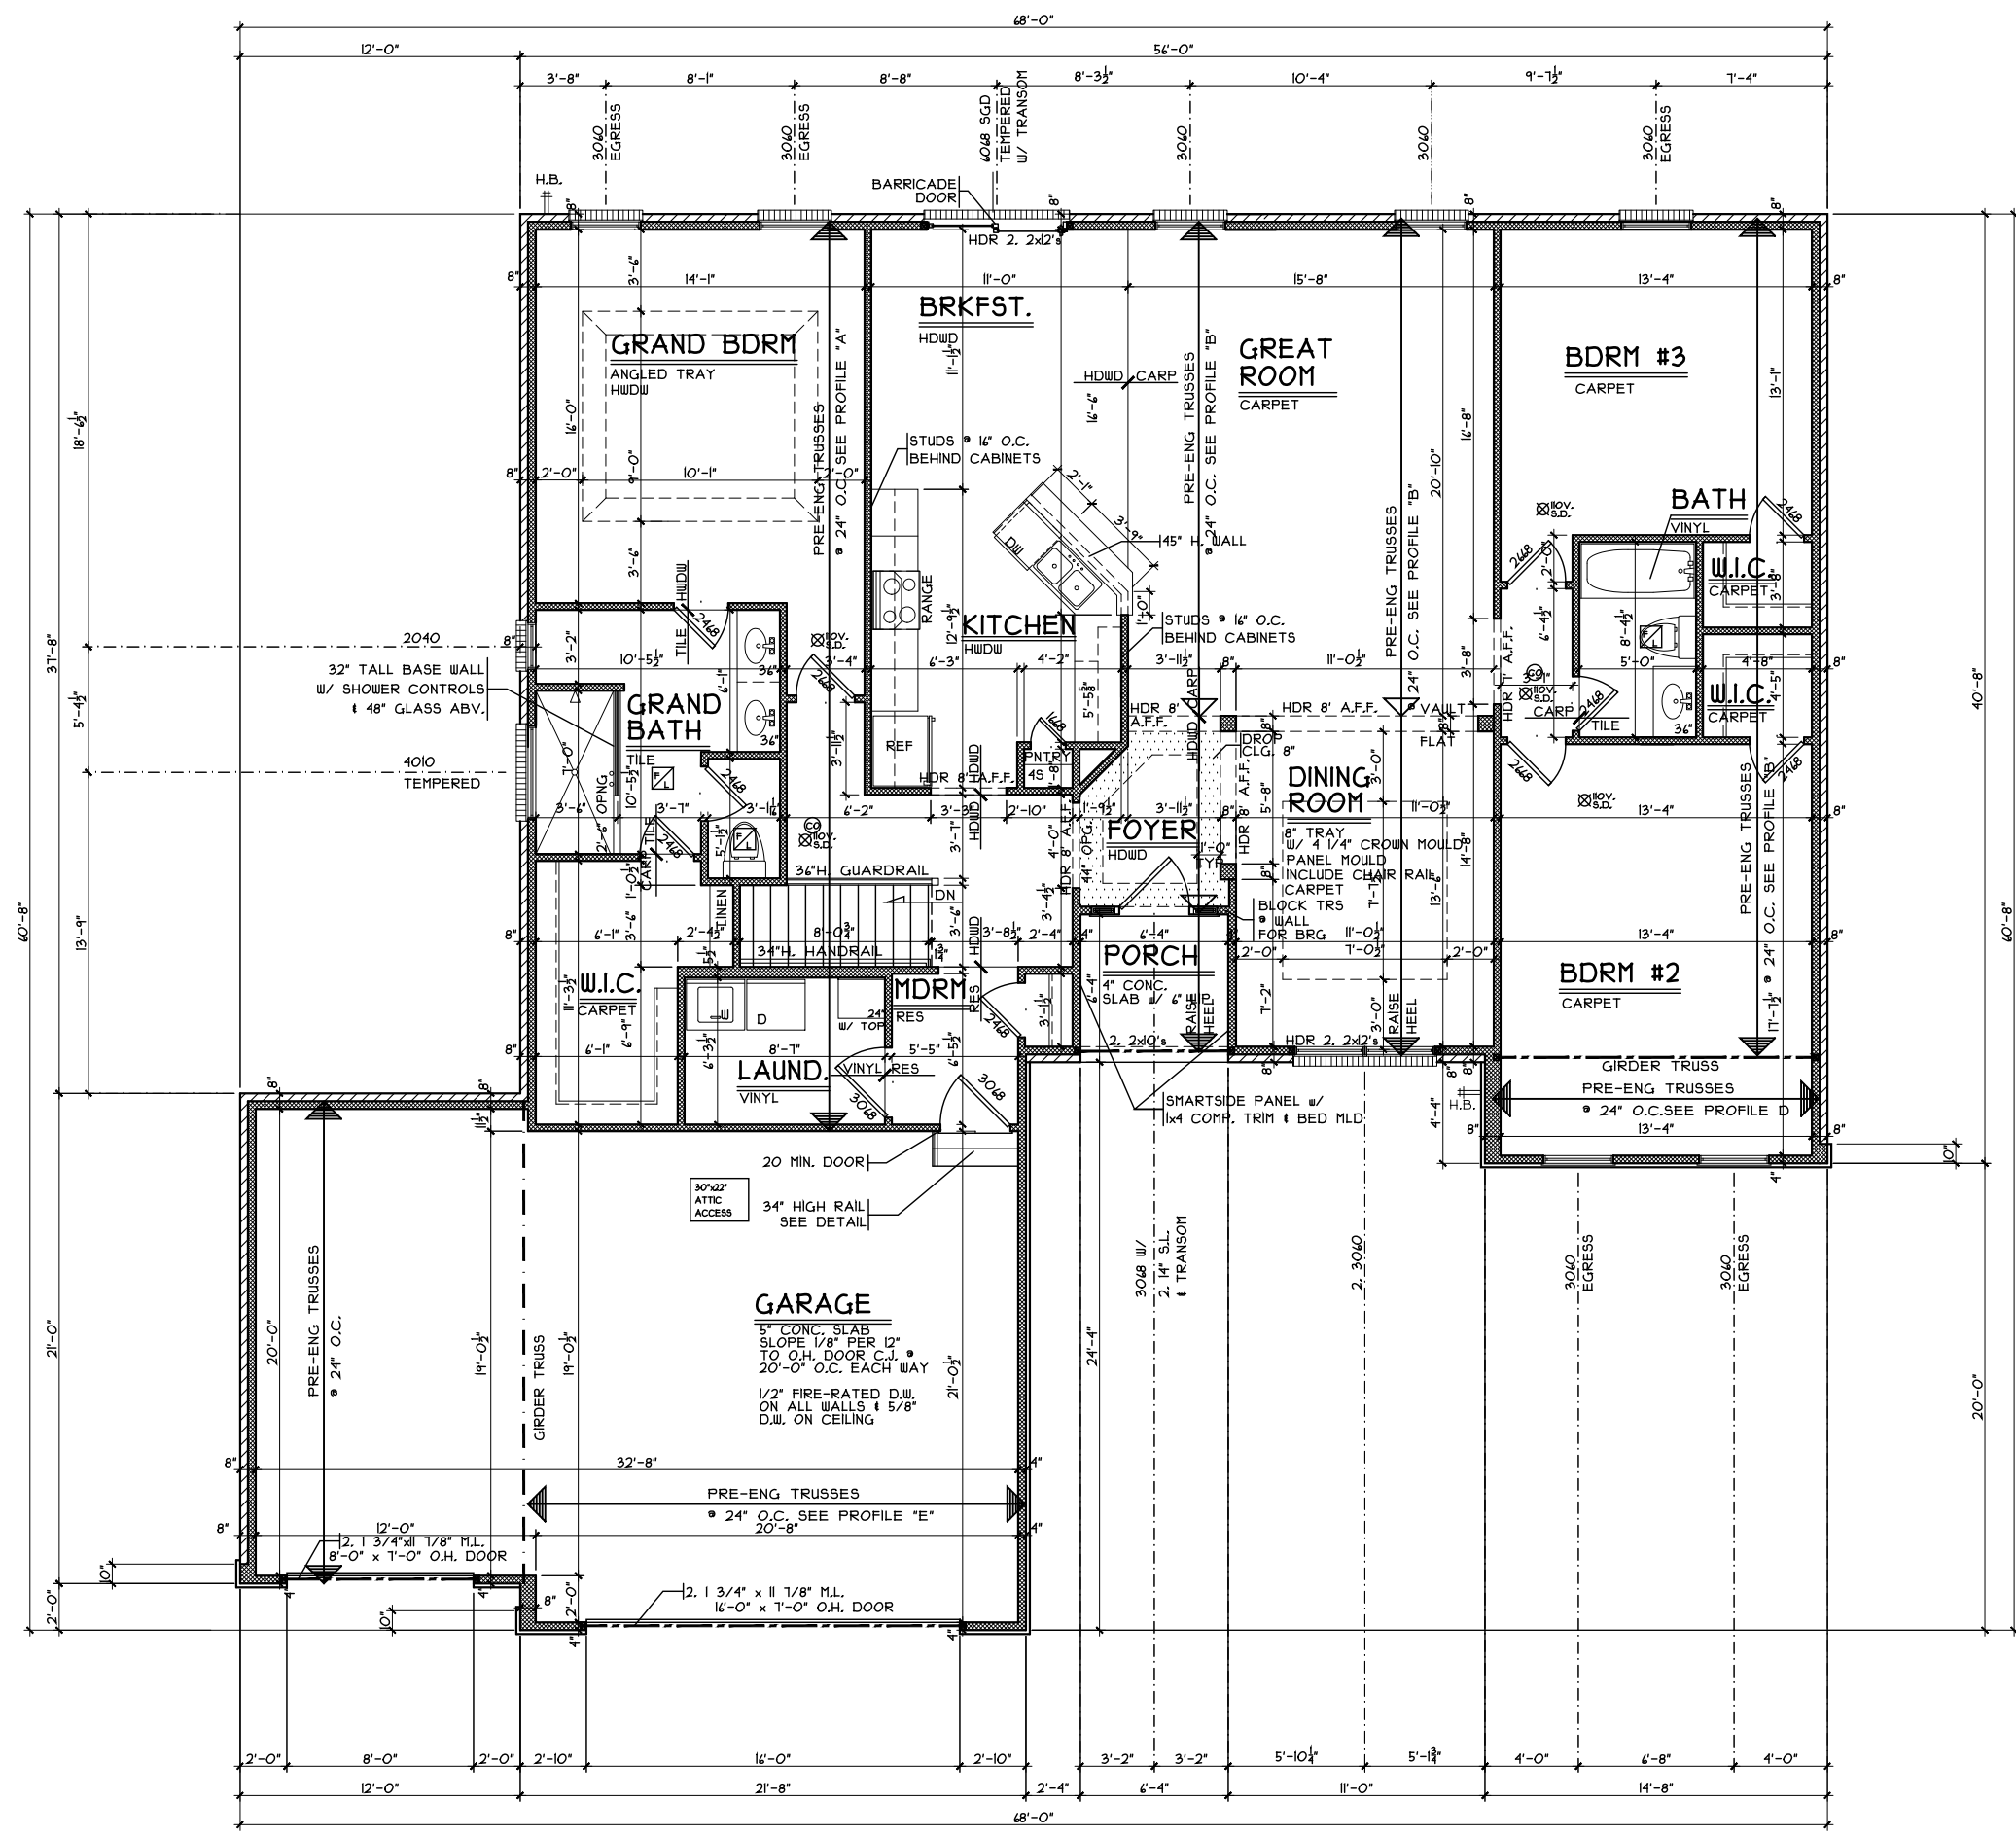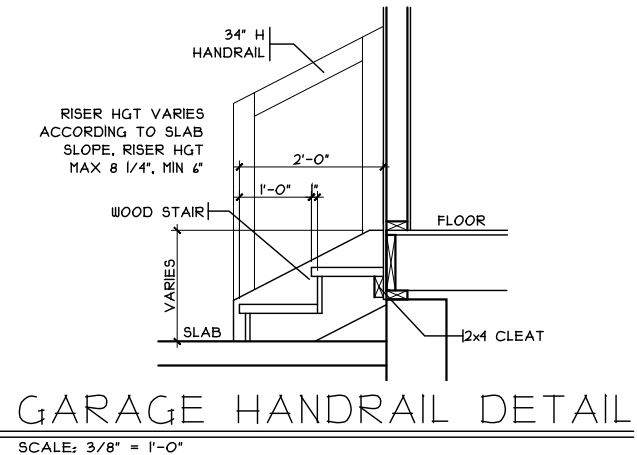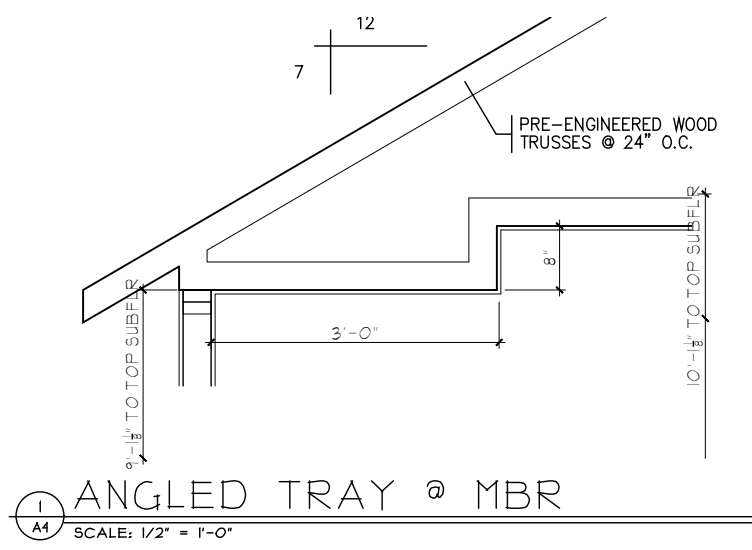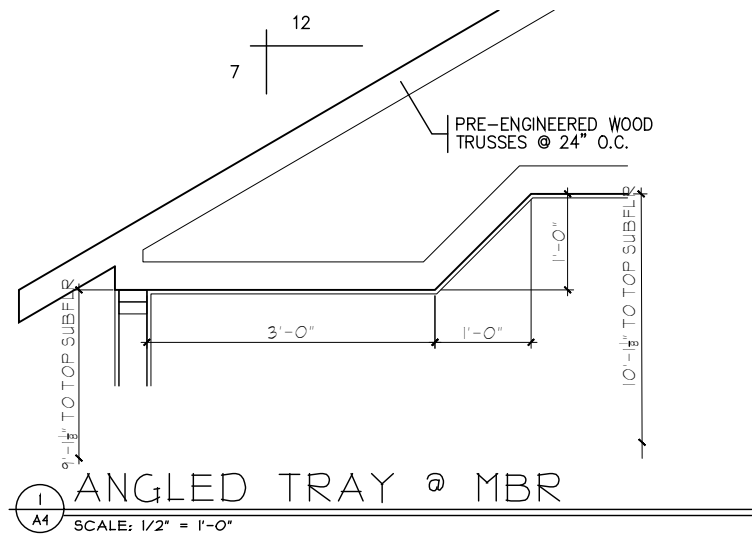

**First Floor Framing Plan**

Plan : Milan  
Date : 12.17.2015  
Drawn: WLH  
Scale : As Noted  
Revised: 1.21.2016  
Sheet : 14 of 23

**CRISTO HOMES**  
7994 A Tyers Place Blvd.  
West Chester, OH 45069  
513.755.0570 www.cristohomes.com

Proposed Residence:  
**Kelly Residence**  
48 English Oak Lane  
The Terrace of North Hills Lot 99  
Springboro, OH  
Warren County

**Milan - Craftsman - Vinyl**  
Cristo Homes reserves all property rights in these plans. These plans are not to be reproduced, changed, or copied in any manner. They are not to be given to a third party, either in full or in part, without first receiving written permission from Cristo Homes. In the event these plans are used by a third party, Cristo Homes shall be held harmless.

Issue Dates	Revised	1.21.2016
Revised	1.19.2016	
Revised	1.15.2016	
Revised	12.28.2015	
Review	12.21.2015	

A3.0a