




**6 PARTIAL PLUMBING PLAN**  
SCALE: 1/4" = 1'-0"  
OPTIONAL BATHROOM  
WITH OPTIONAL  
MORNING ROOM "AAA"

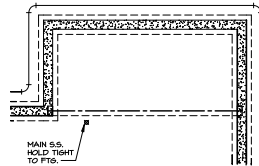


**5 PARTIAL PLUMBING PLAN**  
SCALE: 1/4" = 1'-0"  
WITH OPTIONAL FIRST  
FLOOR "BAR"

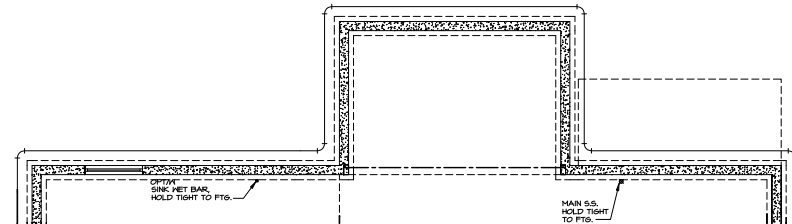


**4 PARTIAL PLUMBING PLAN**  
SCALE: 1/4" = 1'-0"  
WITH OPTIONAL  
MORNING ROOM "AAA"

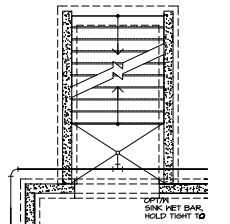

**3 PARTIAL PLUMBING PLAN**  
SCALE: 1/4" = 1'-0"  
DBL PATIO DOOR  
PELLETED EXIT "DDC"

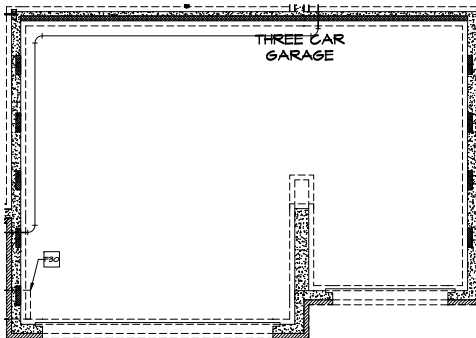

**2 PARTIAL PLUMBING PLAN**  
SCALE: 1/4" = 1'-0"  
W/ OPTIONAL THREE  
CAR GARAGE FRONT  
ENTRY "DDC"

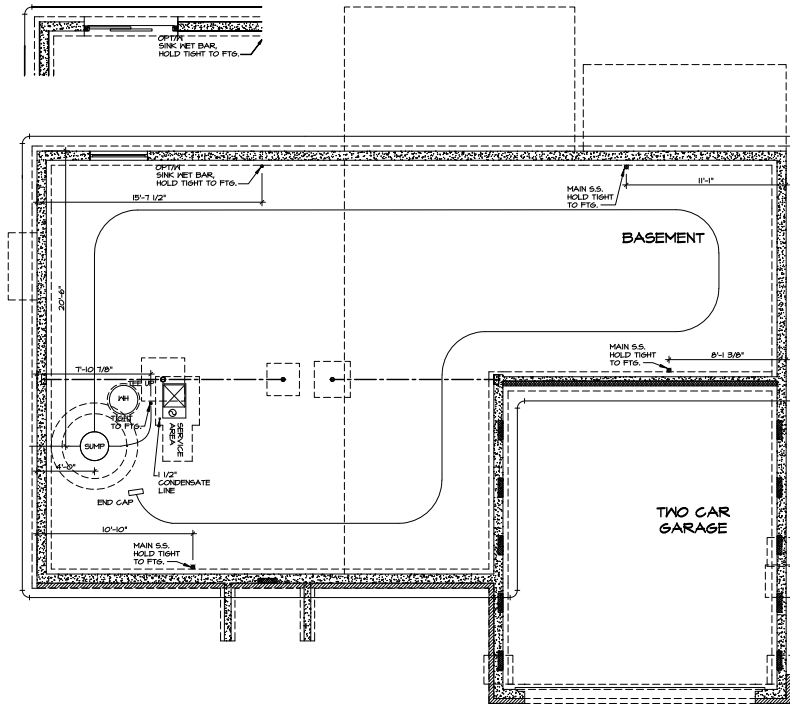


**1 PLUMBING PLAN**  
SCALE: 1/4" = 1'-0"  
SHOWN WITH  
ELEVATION A "ELA"


REVISIONS			
NO.	DATE	BY	DESCRIPTION


SHEET NO. <b>A-5</b>	PROJECT NO. R-12000	DATE 04/19/15	DRAWN BY JTB
	PLANNING TITLE PLUMBING PLAN	DATE 04/19/15	
PROJECT LOCATION FULL BASEMENT FOUNDATION			 NVR National Verification Review 21 West Street, Suite A Folsom, CA 95758
SHEET TITLE PLUMBING PLAN			
41			

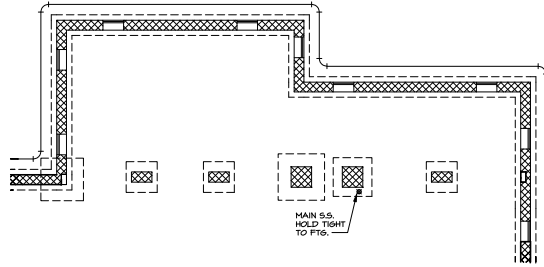


5 PARTIAL PLUMBING PLAN  
SCALE: 1/4" = 1'-0"  
OPTIONAL BEDROOM "B4R" WITH OPTIONAL MORNING ROOM "MAA"

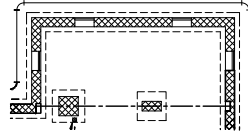


4 PARTIAL PLUMBING PLAN  
SCALE: 1/4" = 1'-0"  
WITH OPTIONAL FIRST FLOOR "B4R"

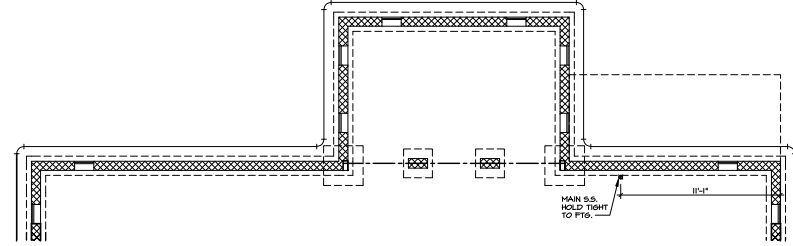


3 PARTIAL PLUMBING PLAN  
SCALE: 1/4" = 1'-0"  
WITH OPTIONAL MORNING ROOM "MAA"

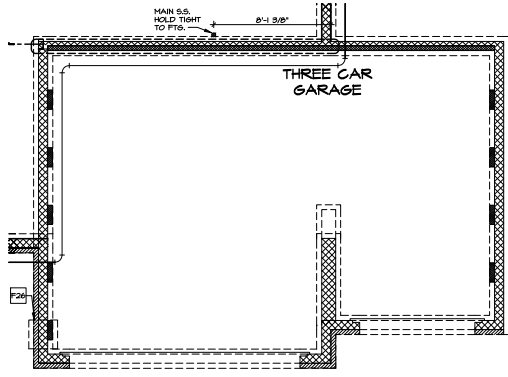


2 PARTIAL PLUMBING PLAN  
SCALE: 1/4" = 1'-0"  
OPTIONAL THREE CAR GARAGE FRONT ENTRY "10CF"

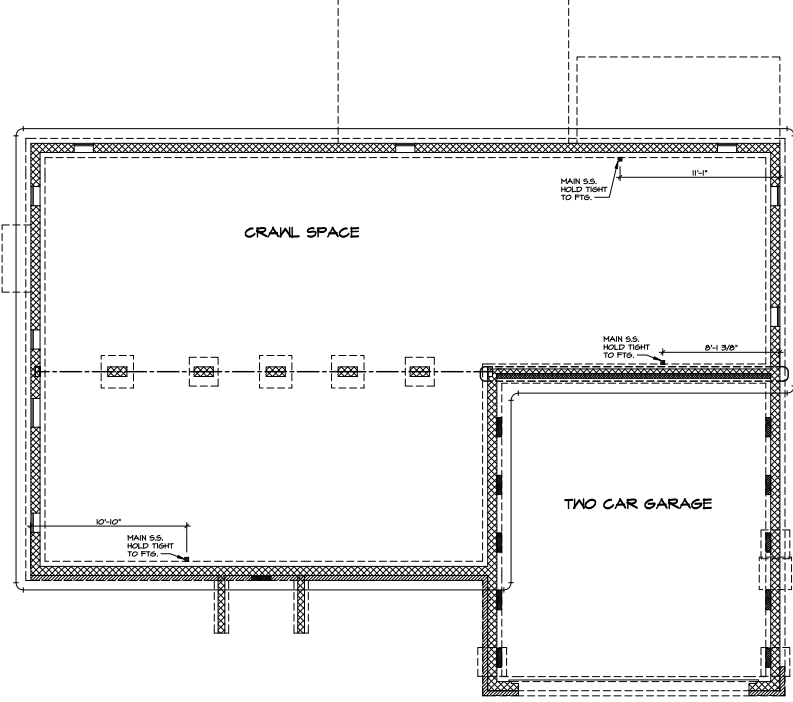


1 PLUMBING PLAN  
SCALE: 1/4" = 1'-0"  
SHOWN WITH ELEVATION "A"

SHEET NO.	RAVENNA		SET NO. 16/NO. 02	DATE: 04/15/15	DRAWN BY: PTT
	A-5	PLUMBING PLAN			
SHEET NO.	CRAWL SPACE FOUNDATION		DATE: 04/15/15	DRAWN BY: PTT	CHECKED BY: PTT
	42	PLUMBING PLAN			
 NVR, INC. 21 1st Street, Suite A Independence, MO 64050					
<small>         THIS DOCUMENT IS THE PROPERTY OF NVR, INC. IT IS TO BE USED ONLY FOR THE PROJECT AND SITE SPECIFICALLY IDENTIFIED HEREON. IT IS NOT TO BE REPRODUCED, COPIED, OR TRANSMITTED IN ANY FORM OR BY ANY MEANS, ELECTRONIC OR MECHANICAL, INCLUDING PHOTOCOPYING, RECORDING, OR BY ANY INFORMATION STORAGE AND RETRIEVAL SYSTEM, WITHOUT THE WRITTEN PERMISSION OF NVR, INC.       </small>					

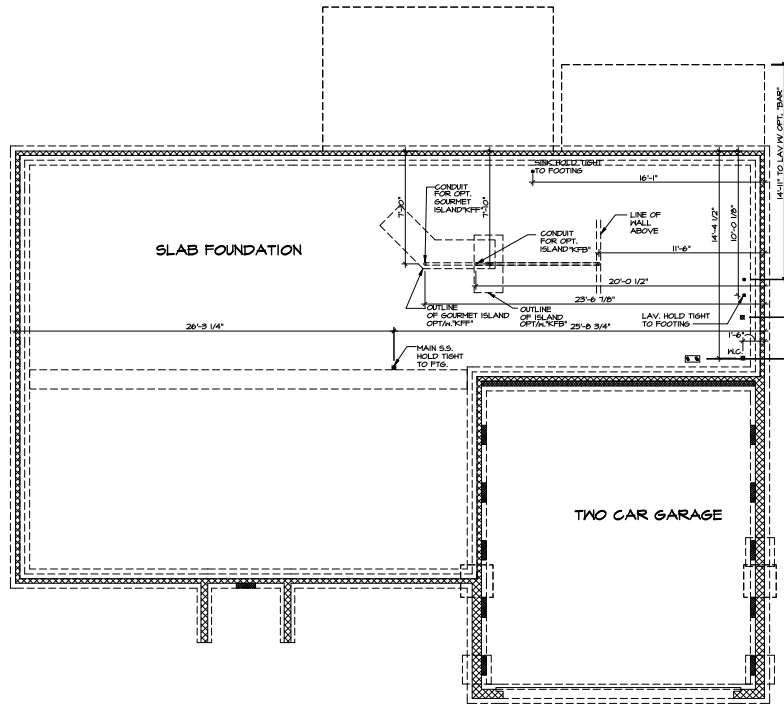

1  
A-6 PLUMBING PLAN  
SCALE: 1/4" = 1'-0" SHOWN WITH ELEVATION 'A'

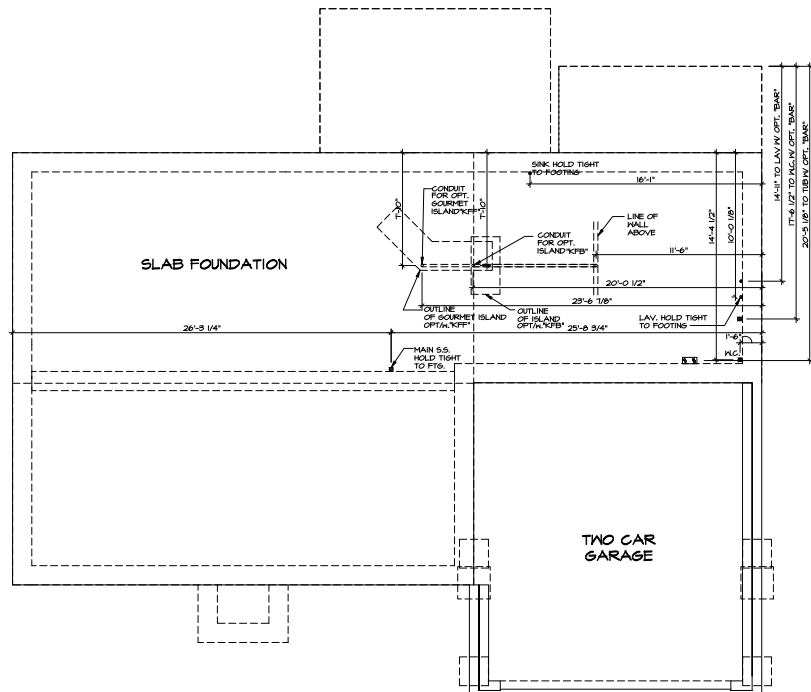


A-6 PLUMBING PLAN  
SCALE: 1/4" = 1'-0" SHOWN WITH ELEVATION 'A'

SET NO.	DATE	BY	CHK.	REVISIONS
1	04/19/2015	FSM	FSM	
2				
3				
**NVR**  
 National Verification  
 21 2nd Street, Suite A  
 Frederick, MD 21704  
 TEL: 301-221-2300  
 FAX: 301-221-2301  
 WWW.NVR.COM


SET NO.	DATE	BY	CHK.	REVISIONS
1	04/19/2015	FSM	FSM	
2				
3				
PROJECT: RAVENNA  
 DRAWING TITLE: PLUMBING PLAN  
 DATE: 04/19/2015  
 DRAWN BY: FSM  
 CHECKED BY: FSM  
 SCALE: AS SHOWN  
 SHEET NO.: 43  
 TOTAL SHEETS: 48

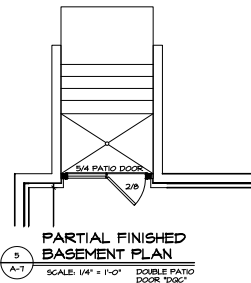


3 PARTIAL FINISHED BASEMENT PLAN

SCALE: 1/4" = 1'-0" DOUBLE PATIO DOOR "D2C"

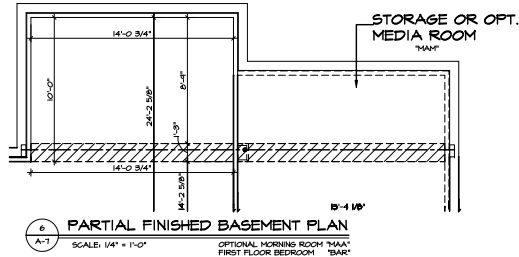


6 PARTIAL FINISHED BASEMENT PLAN

SCALE: 1/4" = 1'-0" OPTIONAL MORNING ROOM "MAA" FIRST FLOOR BEDROOM "BA1"

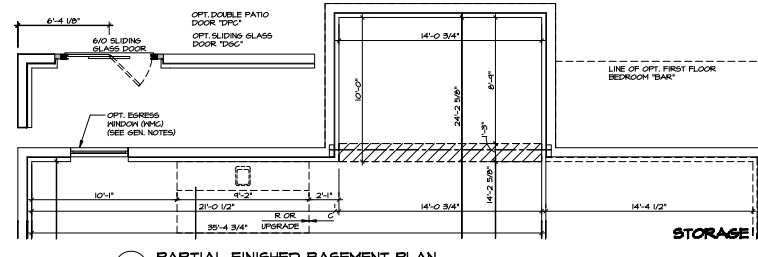


7 PARTIAL FINISHED BASEMENT PLAN

SCALE: 1/4" = 1'-0" OPTIONAL MORNING ROOM "MAA"

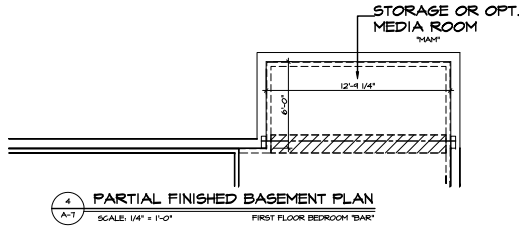

4 PARTIAL FINISHED BASEMENT PLAN

SCALE: 1/4" = 1'-0" FIRST FLOOR BEDROOM "BA1"

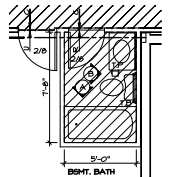

3 PARTIAL FINISHED BASEMENT PLAN


SCALE: 1/4" = 1'-0" BASEMENT BATH/BA1

NOTES:  
 1. GENERAL NOTES (N-1)  
 2. SCHEDULES (N-2)  
 3. LVL LAILING SCHEDULE (N-3)  
 4. SEE GENERAL NOTES (N-1) FOR ADDITIONAL INFORMATION.

LEGEND

—	BEARING WALL
- - -	NON BEARING WALL
⊗	INDICATES BEARING FROM FRONT/LOAD ABOVE
J	JACKS
B	BEAM/HEADER
F	PAD FOOTING
C	STEEL COLUMN
X	PORTAL FRAME
X	JOIST/TRUSS
LVL	LVL
X	ENGINEERING PAGE NUMBER

SEE PG DETAILS FOR FRAMING CONNECTIONS

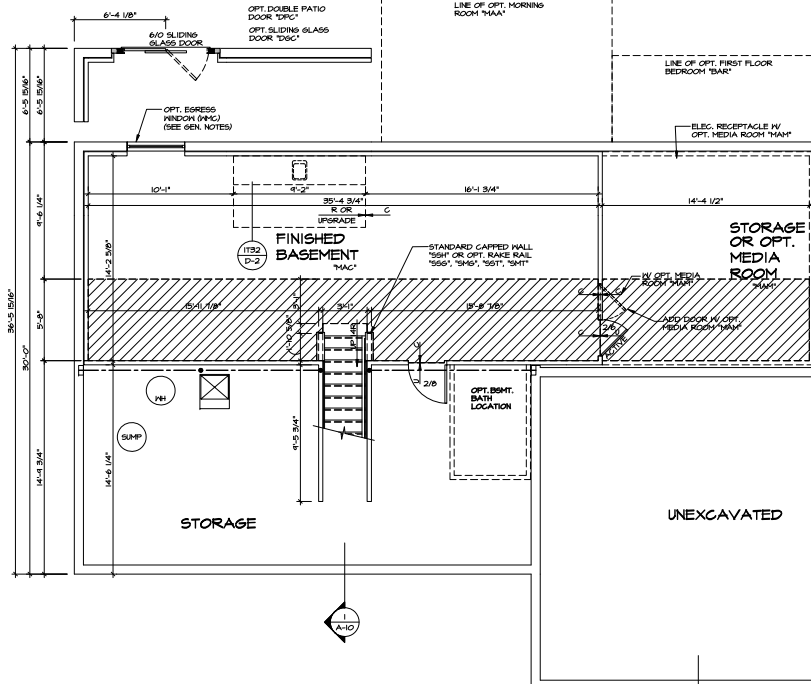

1 FINISHED BASEMENT PLAN

SCALE: 1/4" = 1'-0" FINISHED BASEMENT "MA1"

REV. NO.	DATE	REVISIONS
1	04/09/2015	ISSUED FOR PERMITS - PERMITS REQUIRED
2	04/09/2015	ISSUED FOR PERMITS - REVISED OPTIONAL BASEMENT BATH, MEDIA, TOILET (PAGE 30000)
3	04/09/2015	ISSUED FOR PERMITS - REVISED OPTIONAL BASEMENT BATH, MEDIA, TOILET (PAGE 30000)
4	04/09/2015	ISSUED FOR PERMITS - REVISED THE BASEMENT FLOOR DETAIL TO 1/2" (PAGE 40000)
5	04/09/2015	ISSUED FOR PERMITS - REVISED THE BASEMENT FLOOR DETAIL TO 1/2" (PAGE 40000)
6	04/09/2015	ISSUED FOR PERMITS - REVISED THE BASEMENT FLOOR DETAIL TO 1/2" (PAGE 40000)

SET NO.	DATE	DESCRIPTION
1	04/09/2015	ISSUED FOR PERMITS - PERMITS REQUIRED
2	04/09/2015	ISSUED FOR PERMITS - REVISED OPTIONAL BASEMENT BATH, MEDIA, TOILET (PAGE 30000)
3	04/09/2015	ISSUED FOR PERMITS - REVISED OPTIONAL BASEMENT BATH, MEDIA, TOILET (PAGE 30000)
4	04/09/2015	ISSUED FOR PERMITS - REVISED THE BASEMENT FLOOR DETAIL TO 1/2" (PAGE 40000)
5	04/09/2015	ISSUED FOR PERMITS - REVISED THE BASEMENT FLOOR DETAIL TO 1/2" (PAGE 40000)
6	04/09/2015	ISSUED FOR PERMITS - REVISED THE BASEMENT FLOOR DETAIL TO 1/2" (PAGE 40000)

PROJECT NO.	14-000000
CLIENT	RAVENNA
DATE	04/09/2015
DESCRIPTION	BASEMENT FLOOR PLAN
SCALE	1/4" = 1'-0"
DATE	04/09/2015
DESCRIPTION	FINISHED BASEMENT
SCALE	1/4" = 1'-0"


REV. NO.	DATE	REVISIONS
1	04/09/2015	ISSUED FOR PERMITS - PERMITS REQUIRED
2	04/09/2015	ISSUED FOR PERMITS - REVISED OPTIONAL BASEMENT BATH, MEDIA, TOILET (PAGE 30000)
3	04/09/2015	ISSUED FOR PERMITS - REVISED OPTIONAL BASEMENT BATH, MEDIA, TOILET (PAGE 30000)
4	04/09/2015	ISSUED FOR PERMITS - REVISED THE BASEMENT FLOOR DETAIL TO 1/2" (PAGE 40000)
5	04/09/2015	ISSUED FOR PERMITS - REVISED THE BASEMENT FLOOR DETAIL TO 1/2" (PAGE 40000)
6	04/09/2015	ISSUED FOR PERMITS - REVISED THE BASEMENT FLOOR DETAIL TO 1/2" (PAGE 40000)

**NOTES:**  
 1. GENERAL NOTES (N-1)  
 2. SCHEDULES (N-2)  
 3. LVL. NAILING SCHEDULE (N-3)  
 4. SEE GENERAL NOTES (N-1) FOR ADDITIONAL INFORMATION.

**LEGEND**

	BEARING WALL
	NON-BEARING WALL
	INDICATES BEARING FROM POINT-LOAD ABOVE
	JACKS
	BEAMHEADER
	PAD FOOTING
	STEEL COLUMN
	PORTAL FRAME
	JOIST/TRUSS
	LVL.
	ENGINEERING PAGE NUMBER

SEE FC DETAILS FOR FRAMING CONNECTORS



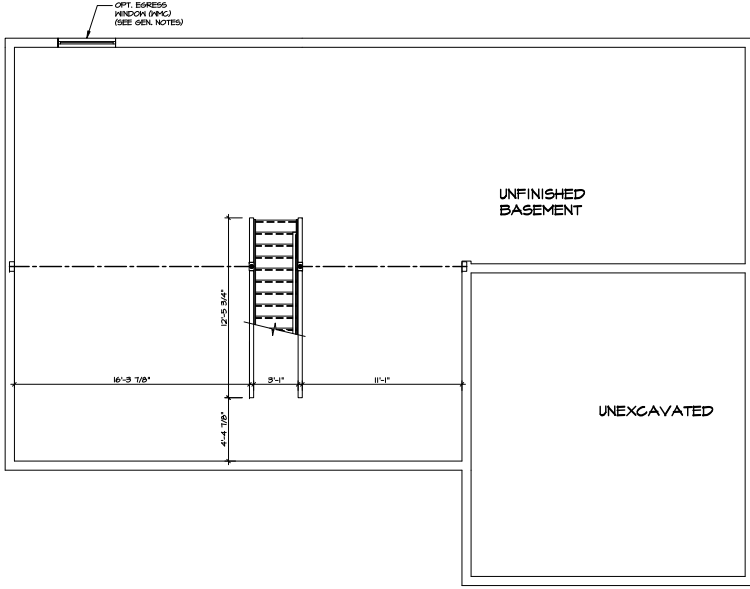


**PARTIAL BASEMENT FLOOR PLAN**  
 SCALE: 1/8" = 1'-0"  
 UNFINISHED BASEMENT 1/2" C





SHEET NO. <b>A-7b</b>	SET NO. R/V/NO DRAWING TITLE <b>BASEMENT FLOOR PLAN</b>	SET NO. / DATE 1 / 7/15	REV. NO. / DATE 1 / 7/15	REVISIONS 1. 7/15: LVL. EXPOSED WINDOW REVISION. 2. 8/2/15: TITLE DRAWING ALIGNMENT.
	DESIGNER <b>RAVENNA</b>	DATE 7/15	DRAWN BY <b>CS</b>	CHECKED BY <b>MEC</b>
PROJECT NO. <b>44.2</b>	PROJECT DESCRIPTION <b>UNFINISHED BASEMENT</b>	PROJECT LOCATION <b>UNFINISHED BASEMENT</b>	PROJECT CLIENT <b>UNFINISHED BASEMENT</b>	PROJECT ADDRESS <b>UNFINISHED BASEMENT</b>



RAVENNA  
 PROFESSIONAL ENGINEER  
 2104 GOLF LINKS A  
 FORT WORTH, TX 76106

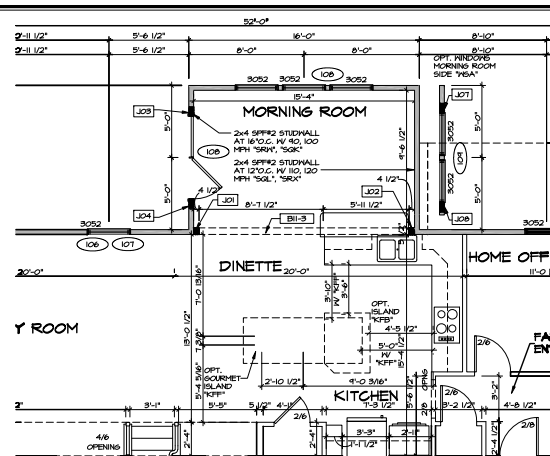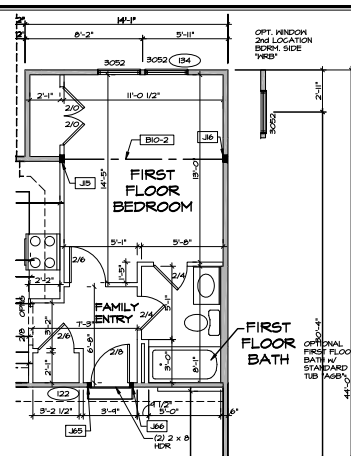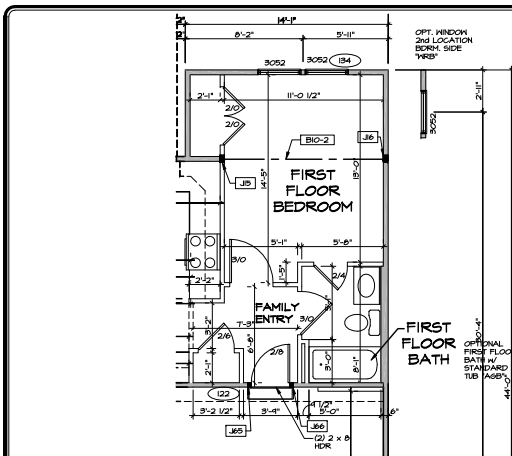

- GENERAL NOTES (N-U)
  - SCHEDULES (S-Z)
  - LVL. HAVING SCHEDULE (N-U)
  - SEE GENERAL NOTES (N-U) FOR ADDITIONAL INFORMATION
- BEARING HALL
  - NON BEARING HALL
  - INDICATES BEARING FROM POINT-LOAD ABOVE
  - JACK
  - BEAM/HEADER
  - PAD FOOTING
  - STEEL COLUMN
  - PORTAL FRAME
  - J0151/7R/55
  - LVL.
  - ENGINEERING PAGE NUMBER
- SEE FC DETAILS FOR FRAMING CONNECTORS

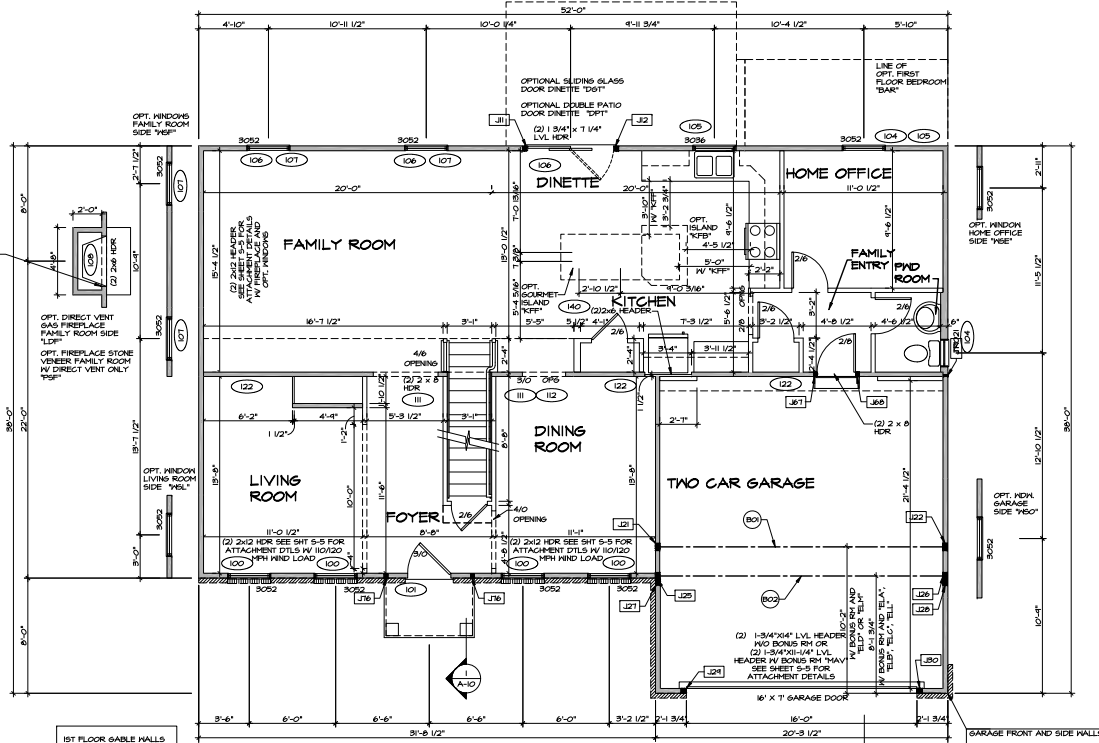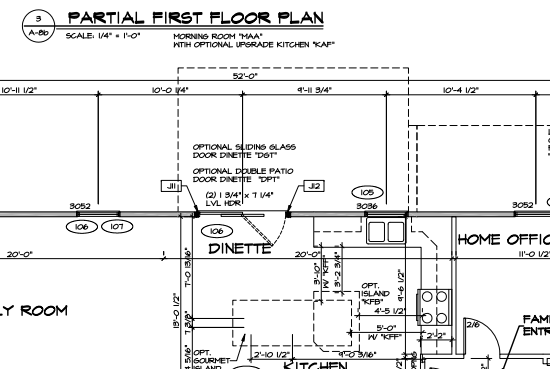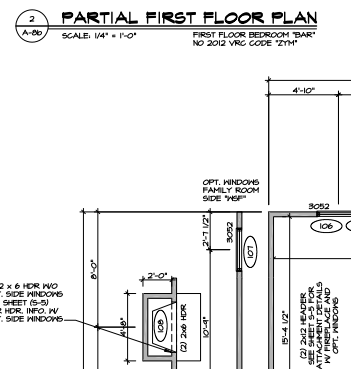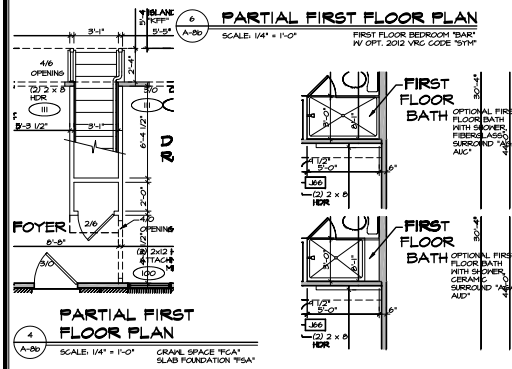


REVISION	DATE	DESCRIPTION
1	04/20/2015	ISSUE FOR PERMIT
2	04/20/2015	ISSUE FOR PERMIT
SET NO. 10  
DRAWING BY: GAO  
DATE: 04/20/2015  
SCALE: 1/4" = 1'-0"

PROJECT: RAVENNA  
MARKING TILL  
FIRST FLOOR PERMIT PLAN  
DATE: 04/20/2015  
SCALE: 1/4" = 1'-0"


SHEET NO. 46

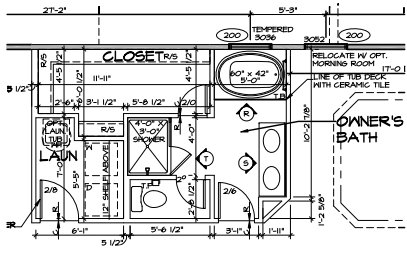

4 PARTIAL SECOND FLOOR PLAN  
SCALE: 1/4" = 1'-0"  
OWNER'S BATH W/ SINKING TUB AND SHOWER "A#E"

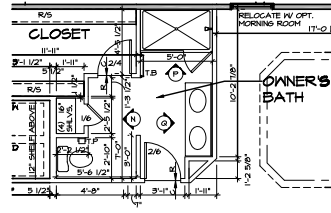

5 PARTIAL SECOND FLOOR PLAN  
SCALE: 1/4" = 1'-0"  
OWNER'S BATH W/ SHOWER "A#A"

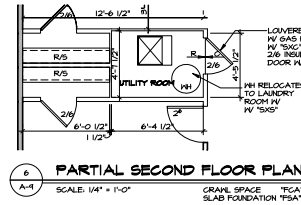


6 PARTIAL SECOND FLOOR PLAN  
SCALE: 1/4" = 1'-0"  
CRANE SPACE "F#A" SLAB FOUNDATION "F#A"

- NOTES:**
1. GENERAL NOTES (N-1)
  2. SCHEDULES (N-2)
  3. LVL HALLING SCHEDULE (N-3)
  4. SEE GENERAL NOTES (N-1) FOR ADDITIONAL INFORMATION.


**LEGEND**

- BEARING WALL
- NON BEARING WALL
- INDICATES BEARING FROM POINT-LOAD ABOVE
- BEAM-HEADER
- PAD FOOTING
- STEEL COLUMN
- PORTAL FRAME
- JOIST/TRUSS
- LVL
- ENGINEERING PAGE NUMBER


SEE FC DETAILS FOR FRAMING CONNECTORS

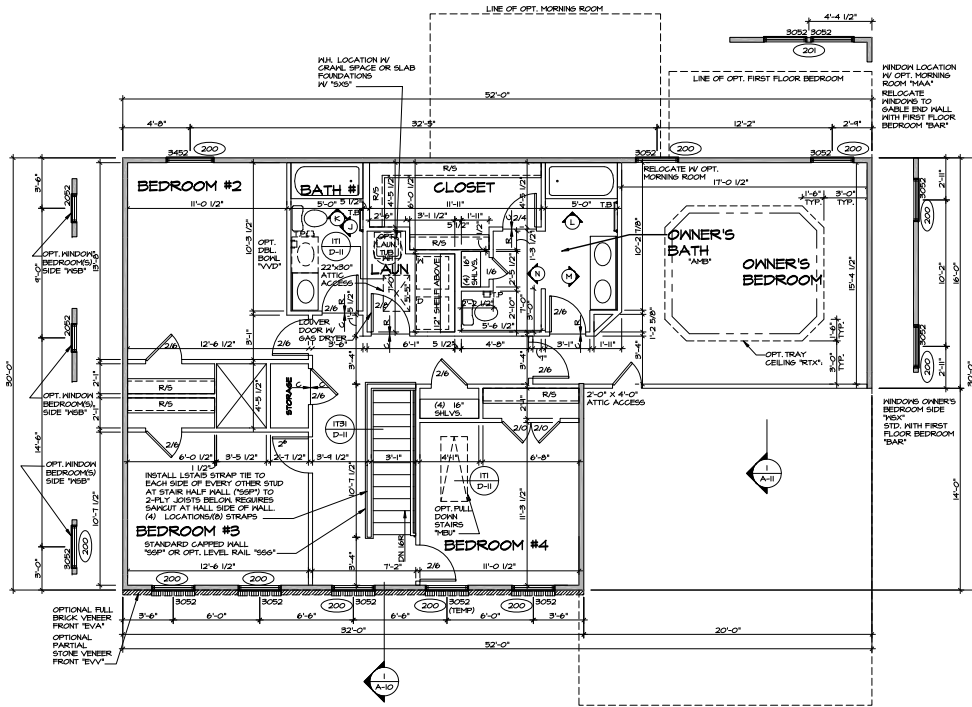

1 SECOND FLOOR PLAN  
SCALE: 1/4" = 1'-0"  
SHOWN W/ ELEVATION "E#A"

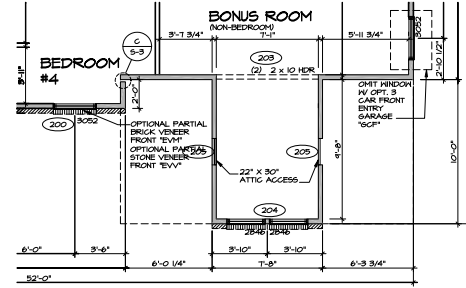

8 PARTIAL SECOND FLOOR PLAN  
SCALE: 1/4" = 1'-0"  
BONUS ROOM "H#V" ELEVATION "D" "E#A" ELEVATION "E" "E#A"

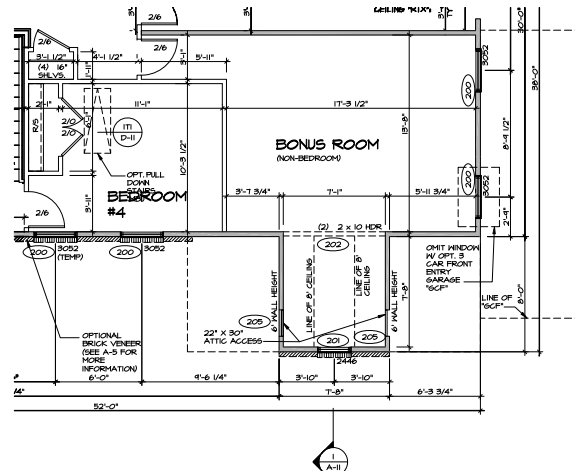

9 PARTIAL SECOND FLOOR PLAN  
SCALE: 1/4" = 1'-0"  
BONUS ROOM "H#V" ELEVATION "A" (SHOW) "E#A" ELEVATION "B" "E#A" ELEVATION "C" "E#A" ELEVATION "D" "E#A" ELEVATION "E" "E#A"

**REVISIONS**

REV. NO.	DATE	DESCRIPTION
1	02/05/15	ISSUE FOR PERMITS
2	02/05/15	ISSUE FOR PERMITS
3	02/05/15	ISSUE FOR PERMITS
4	02/05/15	ISSUE FOR PERMITS
5	02/05/15	ISSUE FOR PERMITS
6	02/05/15	ISSUE FOR PERMITS

THIS DOCUMENT IS THE PROPERTY OF NVR, INC. IT IS TO BE USED ONLY FOR THE PROJECT AND SITE SPECIFICALLY IDENTIFIED HEREON. IT IS NOT TO BE REPRODUCED, COPIED, OR TRANSMITTED IN ANY FORM OR BY ANY MEANS, ELECTRONIC OR MECHANICAL, INCLUDING PHOTOCOPYING, RECORDING, OR BY ANY INFORMATION STORAGE AND RETRIEVAL SYSTEM, WITHOUT THE WRITTEN PERMISSION OF NVR, INC.




11/11/2015  
21, 22, 23,100

**SET NO. R#1000**


**PROJECT:** RAVENNA MARKING TILL

**DATE:** 04/17/2015


**OPTION:** DESCRIPTION

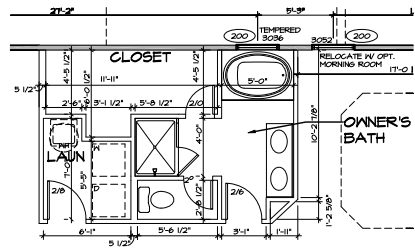


**1 PARTIAL SECOND FLOOR PLAN**  
SCALE: 1/4" = 1'-0"  
OWNER'S BATH W/ SOAKING TUB AND SHOWER "A-B"

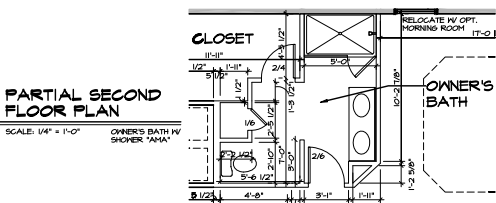


**2 PARTIAL SECOND FLOOR PLAN**  
SCALE: 1/4" = 1'-0"  
OWNER'S BATH W/ SHOWER "A-A"

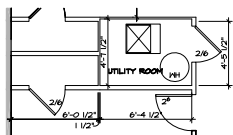


**3 PARTIAL SECOND FLOOR PLAN**  
SCALE: 1/4" = 1'-0"  
GRAVEL SPACE "C-A" SLAB FOUNDATION "E-A"

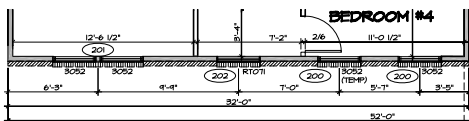


**4 PARTIAL SECOND FLOOR PLAN**  
SCALE: 1/4" = 1'-0"  
ELEVATION "B" "E-B"

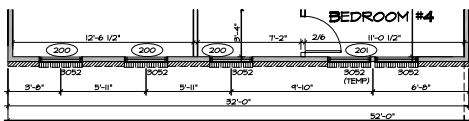


**5 PARTIAL SECOND FLOOR PLAN**  
SCALE: 1/4" = 1'-0"  
ELEVATION "C" "E-C"

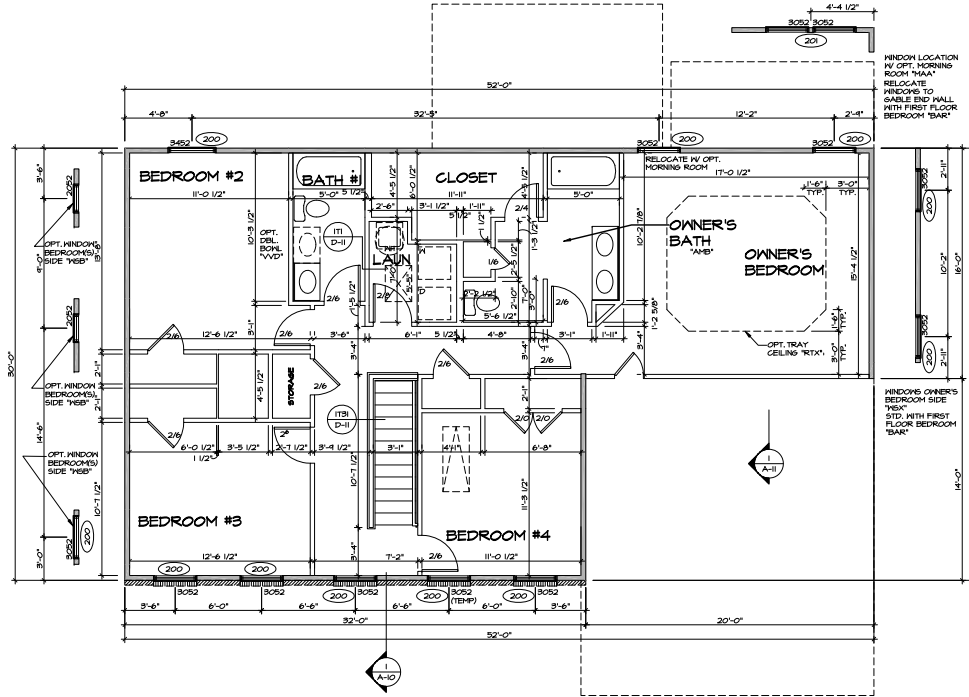


**1 SECOND FLOOR PLAN**  
SCALE: 1/4" = 1'-0"  
ELEVATION "A" "E-A"

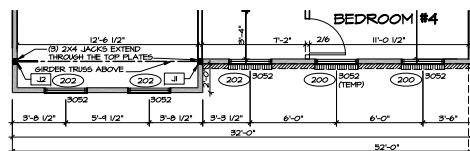

**2 PARTIAL SECOND FLOOR PLAN**  
SCALE: 1/4" = 1'-0"  
ELEVATION "D" "E-D"

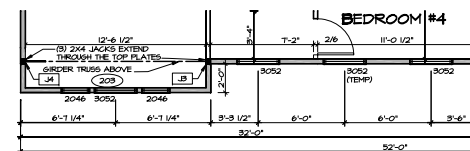

**3 PARTIAL SECOND FLOOR PLAN**  
SCALE: 1/4" = 1'-0"  
ELEVATION "E" "E-E"

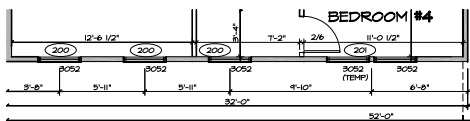

**4 PARTIAL SECOND FLOOR PLAN**  
SCALE: 1/4" = 1'-0"  
ELEVATION "F" "E-F"

**LEGEND**

- BEARING WALL
- - - NON BEARING WALL
- ⊙ INDICATES BEARING FROM POINT-LOAD ABOVE
- J JACKS
- B BEAM-HEADER
- PAD FOOTING
- ⊞ STEEL COLUMN
- X PORTAL FRAME
- X JOIST/TRUSS
- LVL
- X ENGINEERING PAGE NUMBER

**NOTES:**  
1. GENERAL NOTES (N-1)  
2. SCHEDULES (N-2)  
3. LVL MAILING SCHEDULE (N-3)  
4. SEE GENERAL NOTES (N-4) FOR ADDITIONAL INFORMATION

REVISION	NO.	DATE	DESCRIPTION
1	1	04/18/2014	ISSUE FOR PERMIT
2	2	04/18/2014	ISSUE FOR PERMIT
3	3	04/18/2014	ISSUE FOR PERMIT
4	4	04/18/2014	ISSUE FOR PERMIT
5	5	04/18/2014	ISSUE FOR PERMIT
6	6	04/18/2014	ISSUE FOR PERMIT


**REMARKS:**  
1. OWNER'S BATH AND OPT. MORNING ROOM "A-A" - RELOCATE BATHING TO GABLE END HALL WITH FIRST FLOOR BEDROOM "B-A".  
2. RELOCATE BATHING TO GABLE END HALL WITH FIRST FLOOR BEDROOM "B-A".  
**PROJECT INFORMATION:**  
SHEET NO. **A-9B**  
DRAWING TITLE **SECOND-FLOOR PERMIT PLAN**  
DATE **04/18/2014**  
DRAWN BY **SKW**  
CHECKED BY **SKW**


**NVR**  
NORTH AVENUE  
2100 WEST 21ST AVE  
DENVER, CO 80202  
TEL: 303.733.8800  
WWW.NVR.COM

**SCALE:** 1/4" = 1'-0"




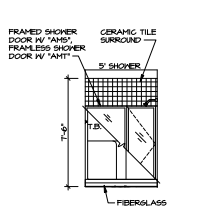


**P OWNER'S BATH**  
SCALE: 1/4" = 1'-0" \*ANA\*

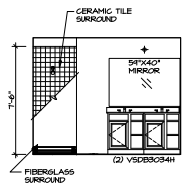


**Q OWNER'S BATH**  
SCALE: 1/4" = 1'-0" \*ANA\*

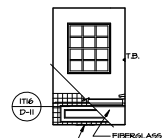


**R OWNER'S BATH**  
SCALE: 1/4" = 1'-0" \*ANA\*

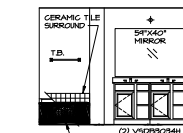


**S OWNER'S BATH**  
SCALE: 1/4" = 1'-0" \*ANA\*

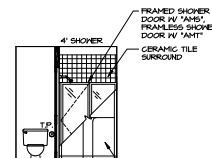


**T OWNER'S BATH**  
SCALE: 1/4" = 1'-0" \*ANA\*

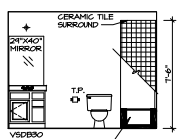


**J BATH #1**  
SCALE: 1/4" = 1'-0" \*VVC\*

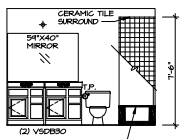


**J BATH #1**  
SCALE: 1/4" = 1'-0" \*VVC\*

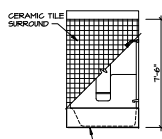


**K BATH #1**  
SCALE: 1/4" = 1'-0" \*ANA\*

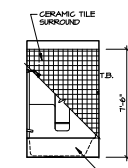


**L OWNER'S BATH**  
SCALE: 1/4" = 1'-0" \*ANB\*

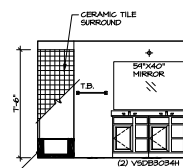


**M OWNER'S BATH**  
SCALE: 1/4" = 1'-0" \*ANB\*

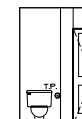


**N OWNER'S BATH**  
SCALE: 1/4" = 1'-0" \*ANA OR ANB\*

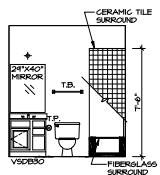


**D FIRST FLOOR BATH**  
SCALE: 1/4" = 1'-0" \*ASB\*

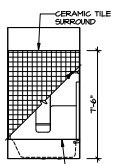


**E FIRST FLOOR BATH**  
SCALE: 1/4" = 1'-0" \*ASB\*

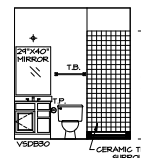


**F FIRST FLOOR BATH**  
SCALE: 1/4" = 1'-0" \*ASA / AID\*

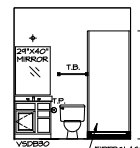


**U FIRST FLOOR BATH**  
SCALE: 1/4" = 1'-0" \*AGA / AIC\*

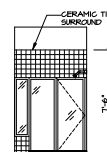


**G FIRST FLOOR BATH**  
SCALE: 1/4" = 1'-0" \*AGA / AID\*

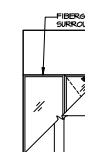


**H FIRST FLOOR BATH**  
SCALE: 1/4" = 1'-0" \*AGA / AIC\*

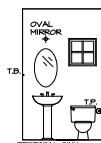

**C POWDER ROOM**  
SCALE: 1/4" = 1'-0"

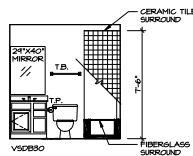

**B BASEMENT BATH**  
SCALE: 1/4" = 1'-0" \*AEA\*

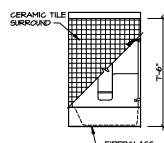

**A BASEMENT BATH**  
SCALE: 1/4" = 1'-0" \*AEA\*

**NOTES:**

1. TEMPERED GLASS SHOWER ENCLOSURE WITH SWING DOOR OR OPTIONAL SLIDING DOOR BY DIVISION
2. TUB ACCESS PANELS PROVIDED AS NEEDED. ALL MATERIALS BY DIVISION
3. REFER TO SHEET D-1 FOR TUB AND SHOWER DETAILS
4. ALL V50B24-42 DRAWERS TO BE SET ON RIGHT HAND.
5. BATH ELEVATIONS ARE SHOWN PER PLAN.

REV. NO.	DATE	REVISION
1	04/21/2015	ISSUE FOR PERMITS
2	04/21/2015	REVISED PER PERMITS
3	04/21/2015	REVISED PER PERMITS
4	04/21/2015	REVISED PER PERMITS

SET NO.	REV. NO.	DATE
1	01	04/21/2015

**RAVENNA**  
ARCHITECTURAL SERVICES  
2100 EAST 17TH AVE  
COLUMBUS, OH 43204

**NVR**  
NATIONAL VERIFICATION SERVICE  
1000 EAST 17TH AVE  
COLUMBUS, OH 43204

**A-14**  
BATH ELEVATIONS

OPTION DESCRIPTION

62