



**THICKENED SLAB DETAIL**

SCALE: 1/4" = 1'-0"

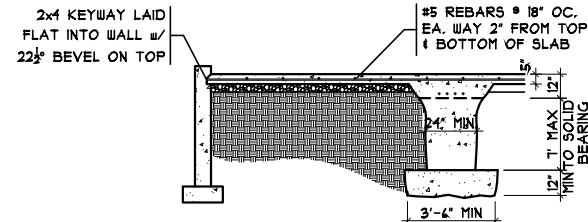


**GRADE BM SECTION**

SCALE: 1/8" = 1'-0"

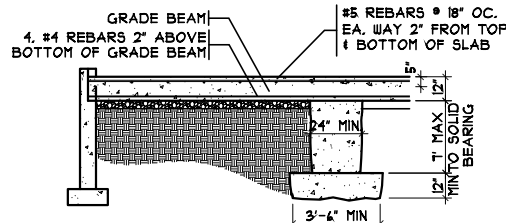


**GRADE BM SECTION**

SCALE: 1/8" = 1'-0"

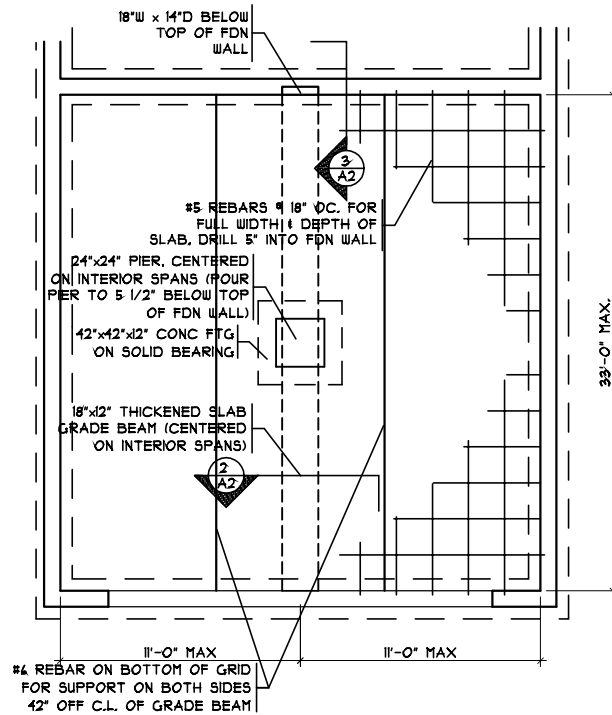

**GRADE BM DETAIL**

SCALE: 1/8" = 1'-0"

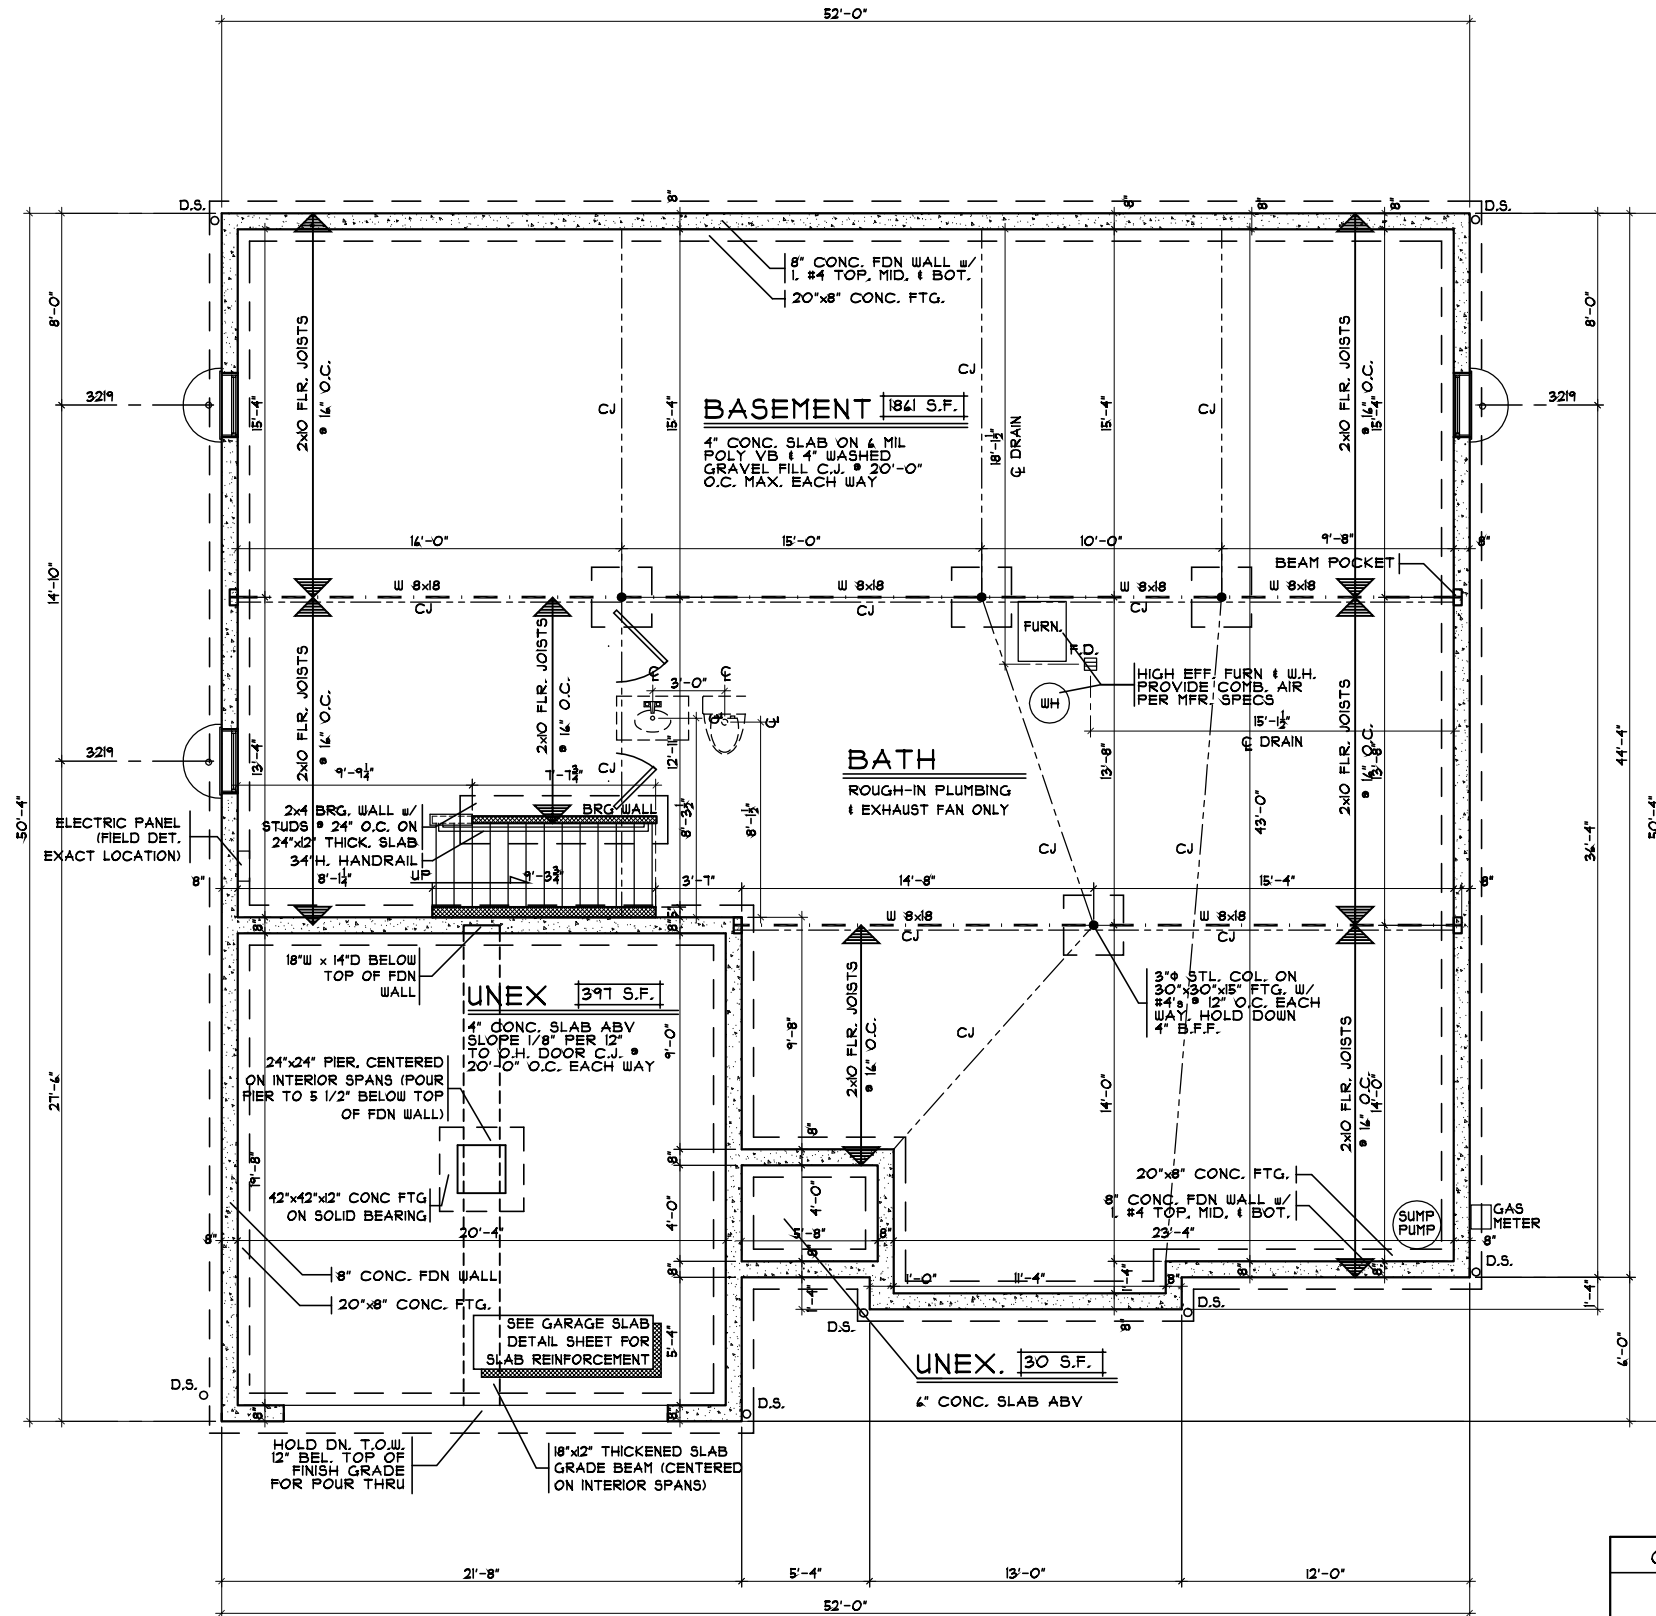

**FOUNDATION PLAN**

SCALE: 1/8" = 1'-0"

OPTIONS

Foundation Plan

Plan : Harcroft  
Date : 4.18.2014  
Drawn: RHK  
Scale : As Noted  
Revised:  
Sheet : 3 of 10

RBD1-0215

Proposed Residence:  
Market Home  
2612 Riverchase Drive  
Lot #215 Riverbend

Harcroft

Cristo Homes reserves all property rights in these plans. These plans are not to be reproduced, changed, or copied in any manner. They are not to be given to a third party, either in full or in part, without first receiving written permission from Cristo Homes. In the event these plans are used by a third party, Cristo Homes shall be held harmless.


Issue Dates

Review	10.22.2014
Final	10.28.2014
Revised	11.18.2014
Revised	12.8.2014




7594-A Tylers Place Blvd.  
West Chester, OH 45389  
513.755.0570 www.cristohomes.com

A3

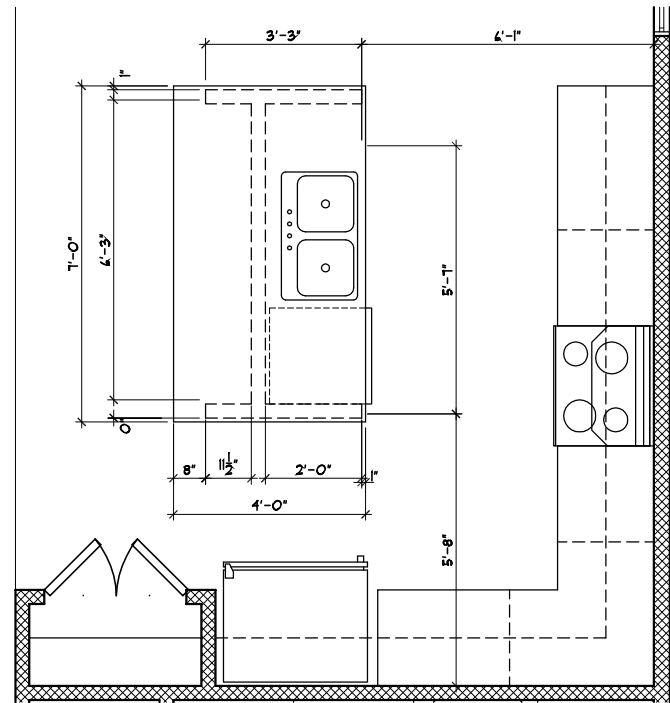


ISLAND FRM'G/CAB'T LAYOUT

SCALE: 1/4" = 1'-0"

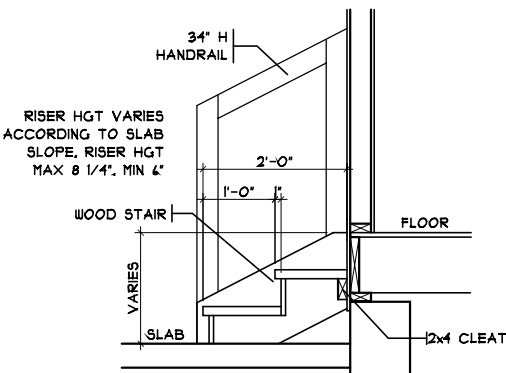


GARAGE HANDRAIL DETAIL

SCALE: 1/4" = 1'-0"

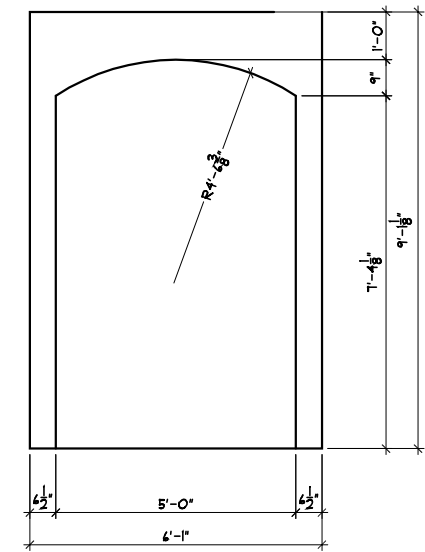

FOYER ARCH DETAIL

SCALE: 1/4" = 1'-0"

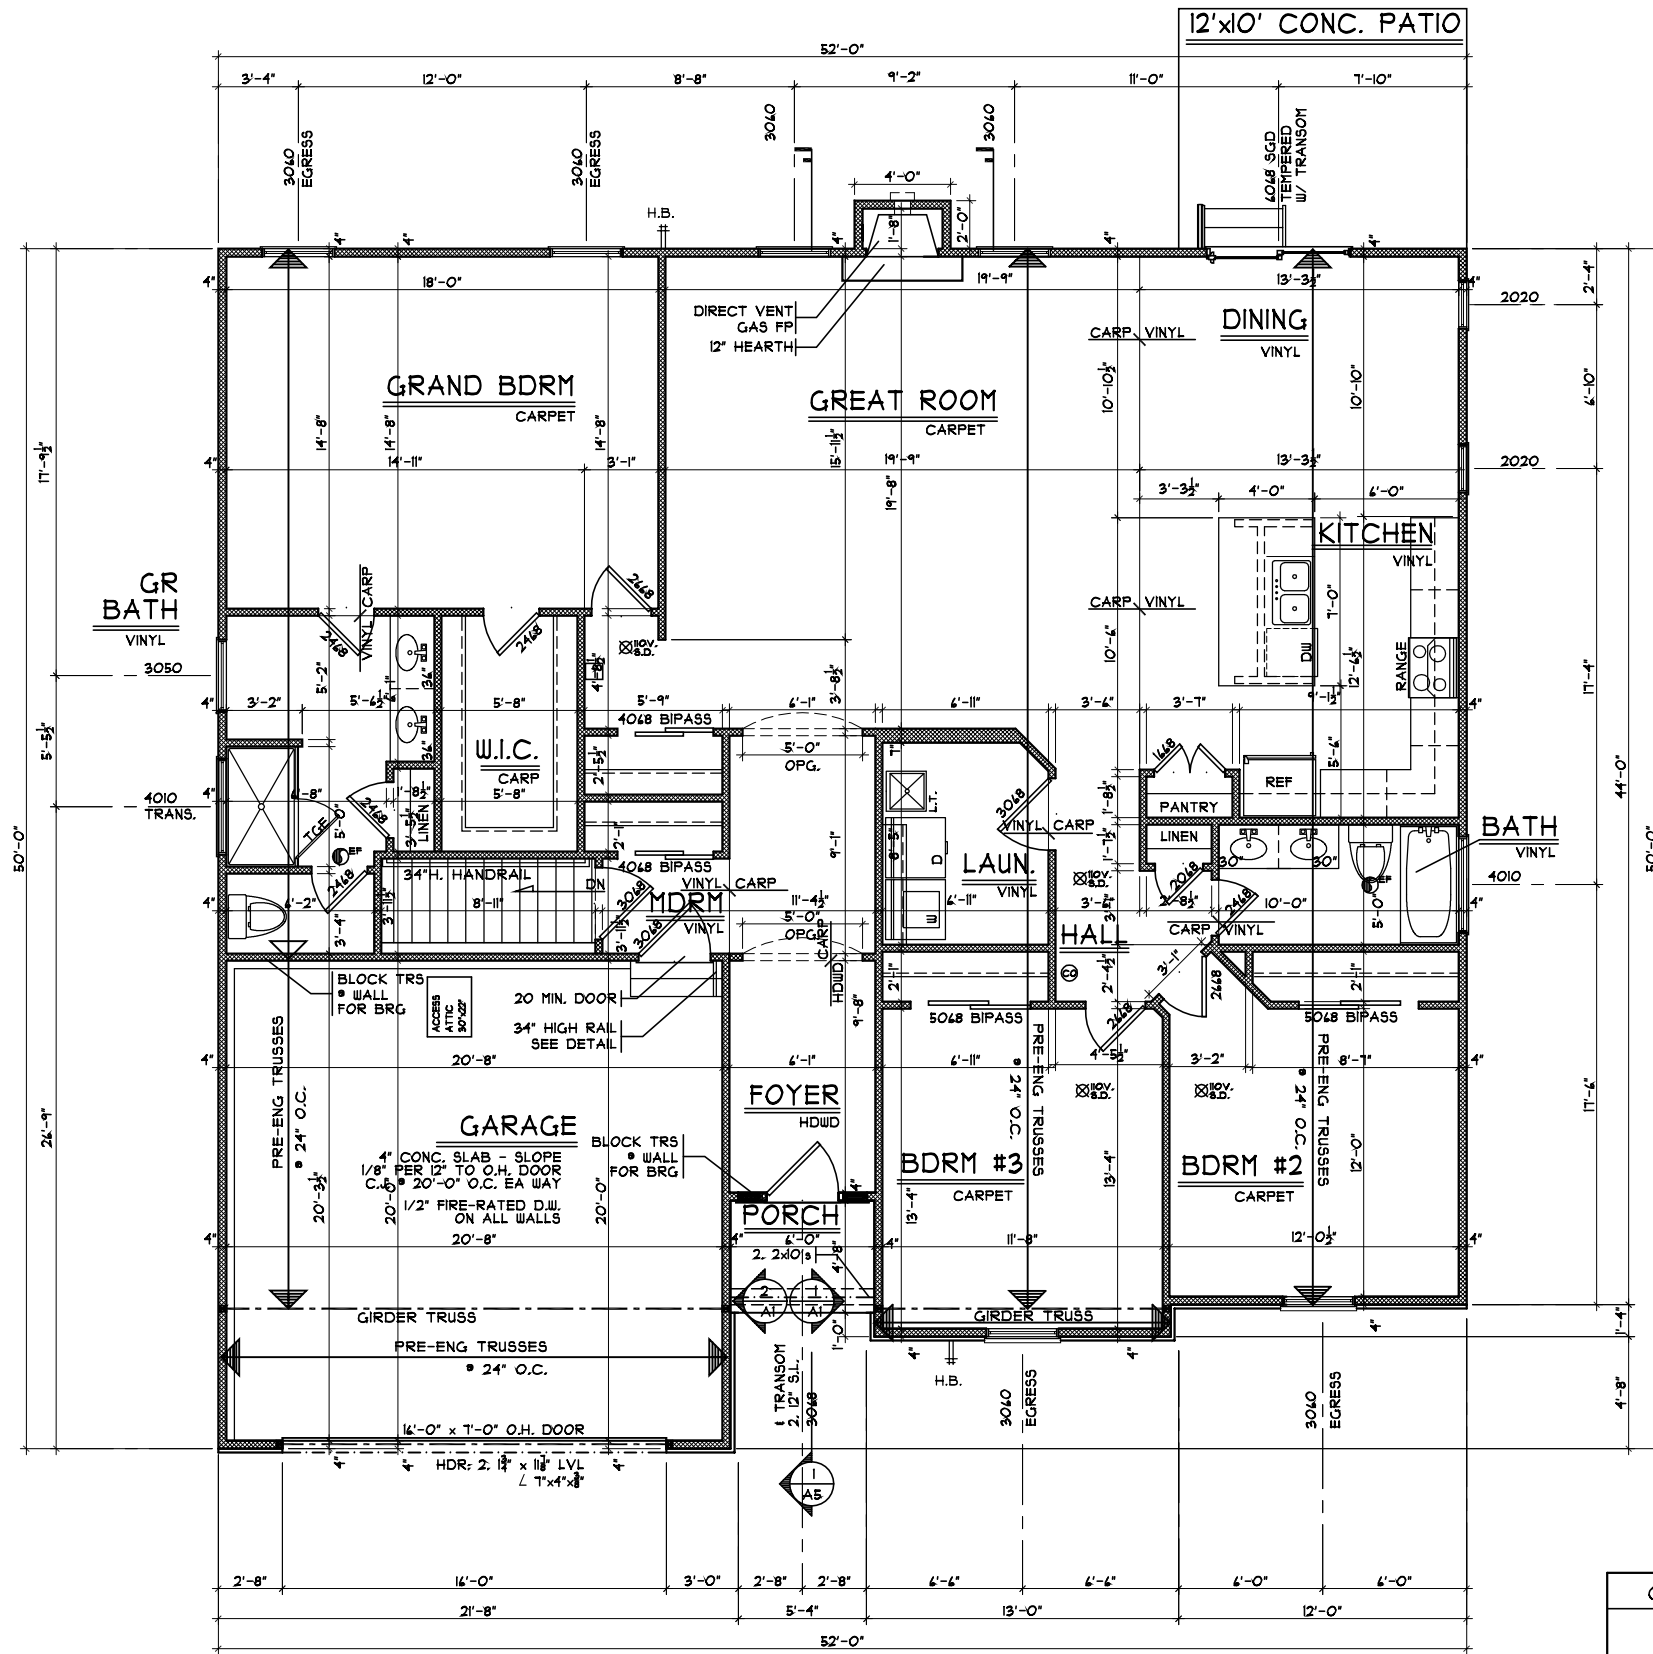

FIRST FLOOR PLAN

SCALE: 1/8" = 1'-0"

1908 S.F.

OPTIONS

First Floor Plan - Elevation 'K'

Plan : Harcroft  
 Date : 4.18.2014  
 Drawn: RHK  
 Scale : As Noted  
 Revised:  
 Sheet : 4 of 10

RBD1-0215

Proposed Residence:

Market Home  
 2612 Riverchase Drive  
 Lot #215 Riverbend



7594-A Tylers Place Blvd.  
 West Chester, OH 45069  
 513.755.0570 www.cristohomes.com

Harcroft

Issue Dates

Review	10.22.2014
Final	10.28.2014
Revised	11.18.2014
Revised	12.8.2014

Cristo Homes reserves all property rights in these plans. These plans are not to be reproduced, changed, or copied in any manner. They are not to be given to a third party, either in full or in part, without first receiving written permission from Cristo Homes. In the event these plans are used by a third party, Cristo Homes shall be held harmless.

A4