




1 THICKENED SLAB DETAIL
 SCALE: 1/4" = 1'-0"

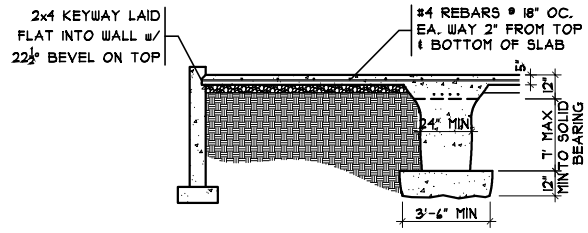


3 GRADE BM SECTION
 SCALE: 1/8" = 1'-0"

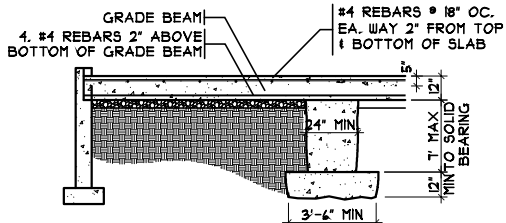

2 GRADE BM SECTION
 SCALE: 1/8" = 1'-0"

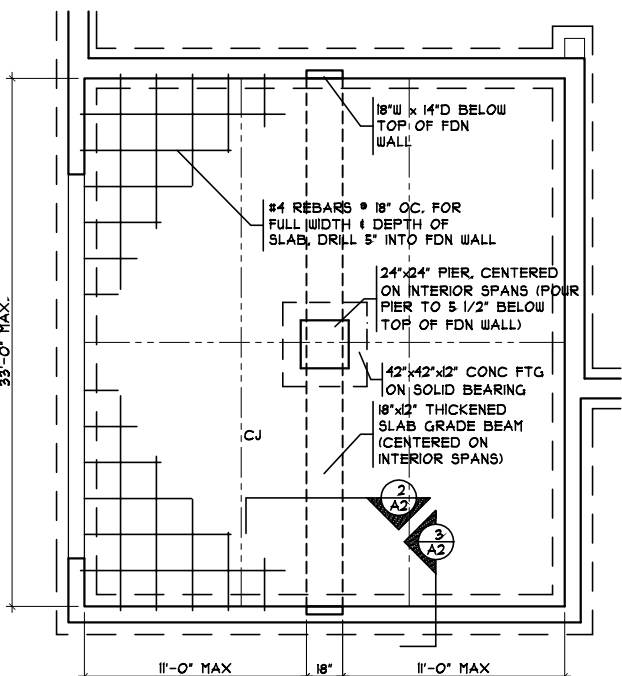

GRADE BM DETAIL
 SCALE: 1/8" = 1'-0"

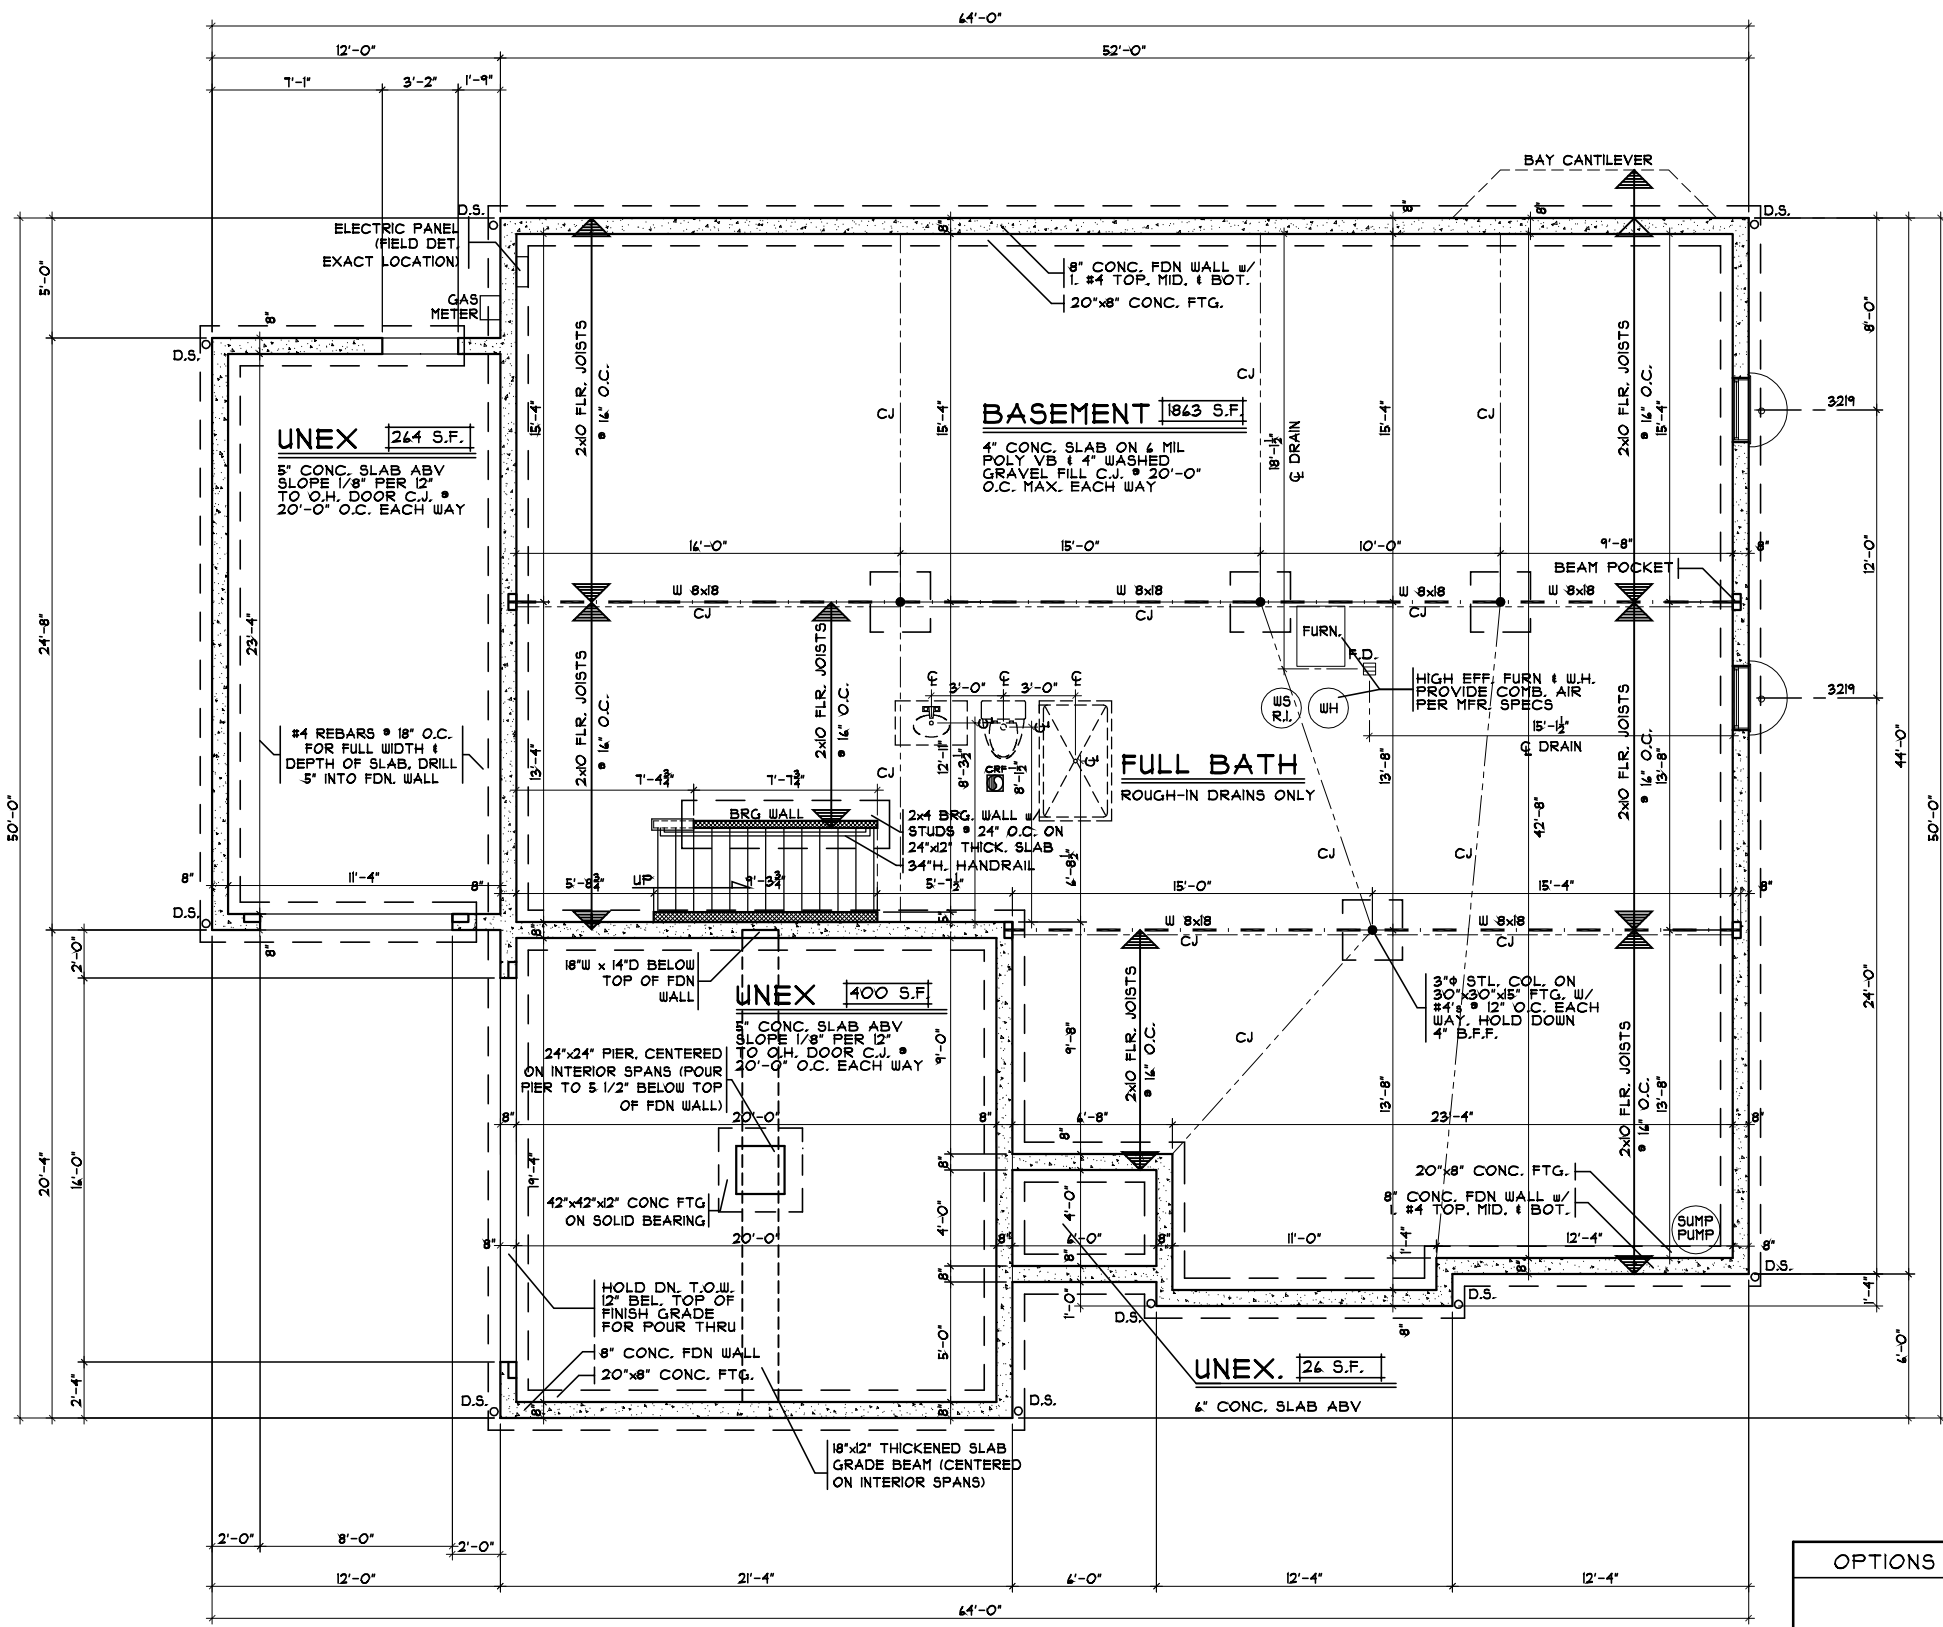

FOUNDATION PLAN
 SCALE: 1/8" = 1'-0"

OPTIONS

Foundation Plan
 Plan : Harcroft
 Date : 12/30/2014
 Drawn: RHK
 Scale : As Noted
 Revised:
 Sheet : 3 of 12

CristoHomes
 7594-A Tylers Place Blvd.
 West Chester, OH 45389
 513.735.0570 www.cristohomes.com

Proposed Residence:
 Brandon Residence
 2673 Riverchase Drive
 Lot #229 Riverbend

Middletown, OH
 Butler County





Harcroft

Issue Dates

Review	1.2.2015
Revised	1.21.2015
Revised	2.3.2015

Cristo Homes reserves all property rights in these plans. These plans are not to be reproduced, changed, or copied in any manner. They are not to be given to a third party, either in full or in part, without first receiving written permission from Cristo Homes. In the event these plans are used by a third party, Cristo Homes shall be held harmless.

A3

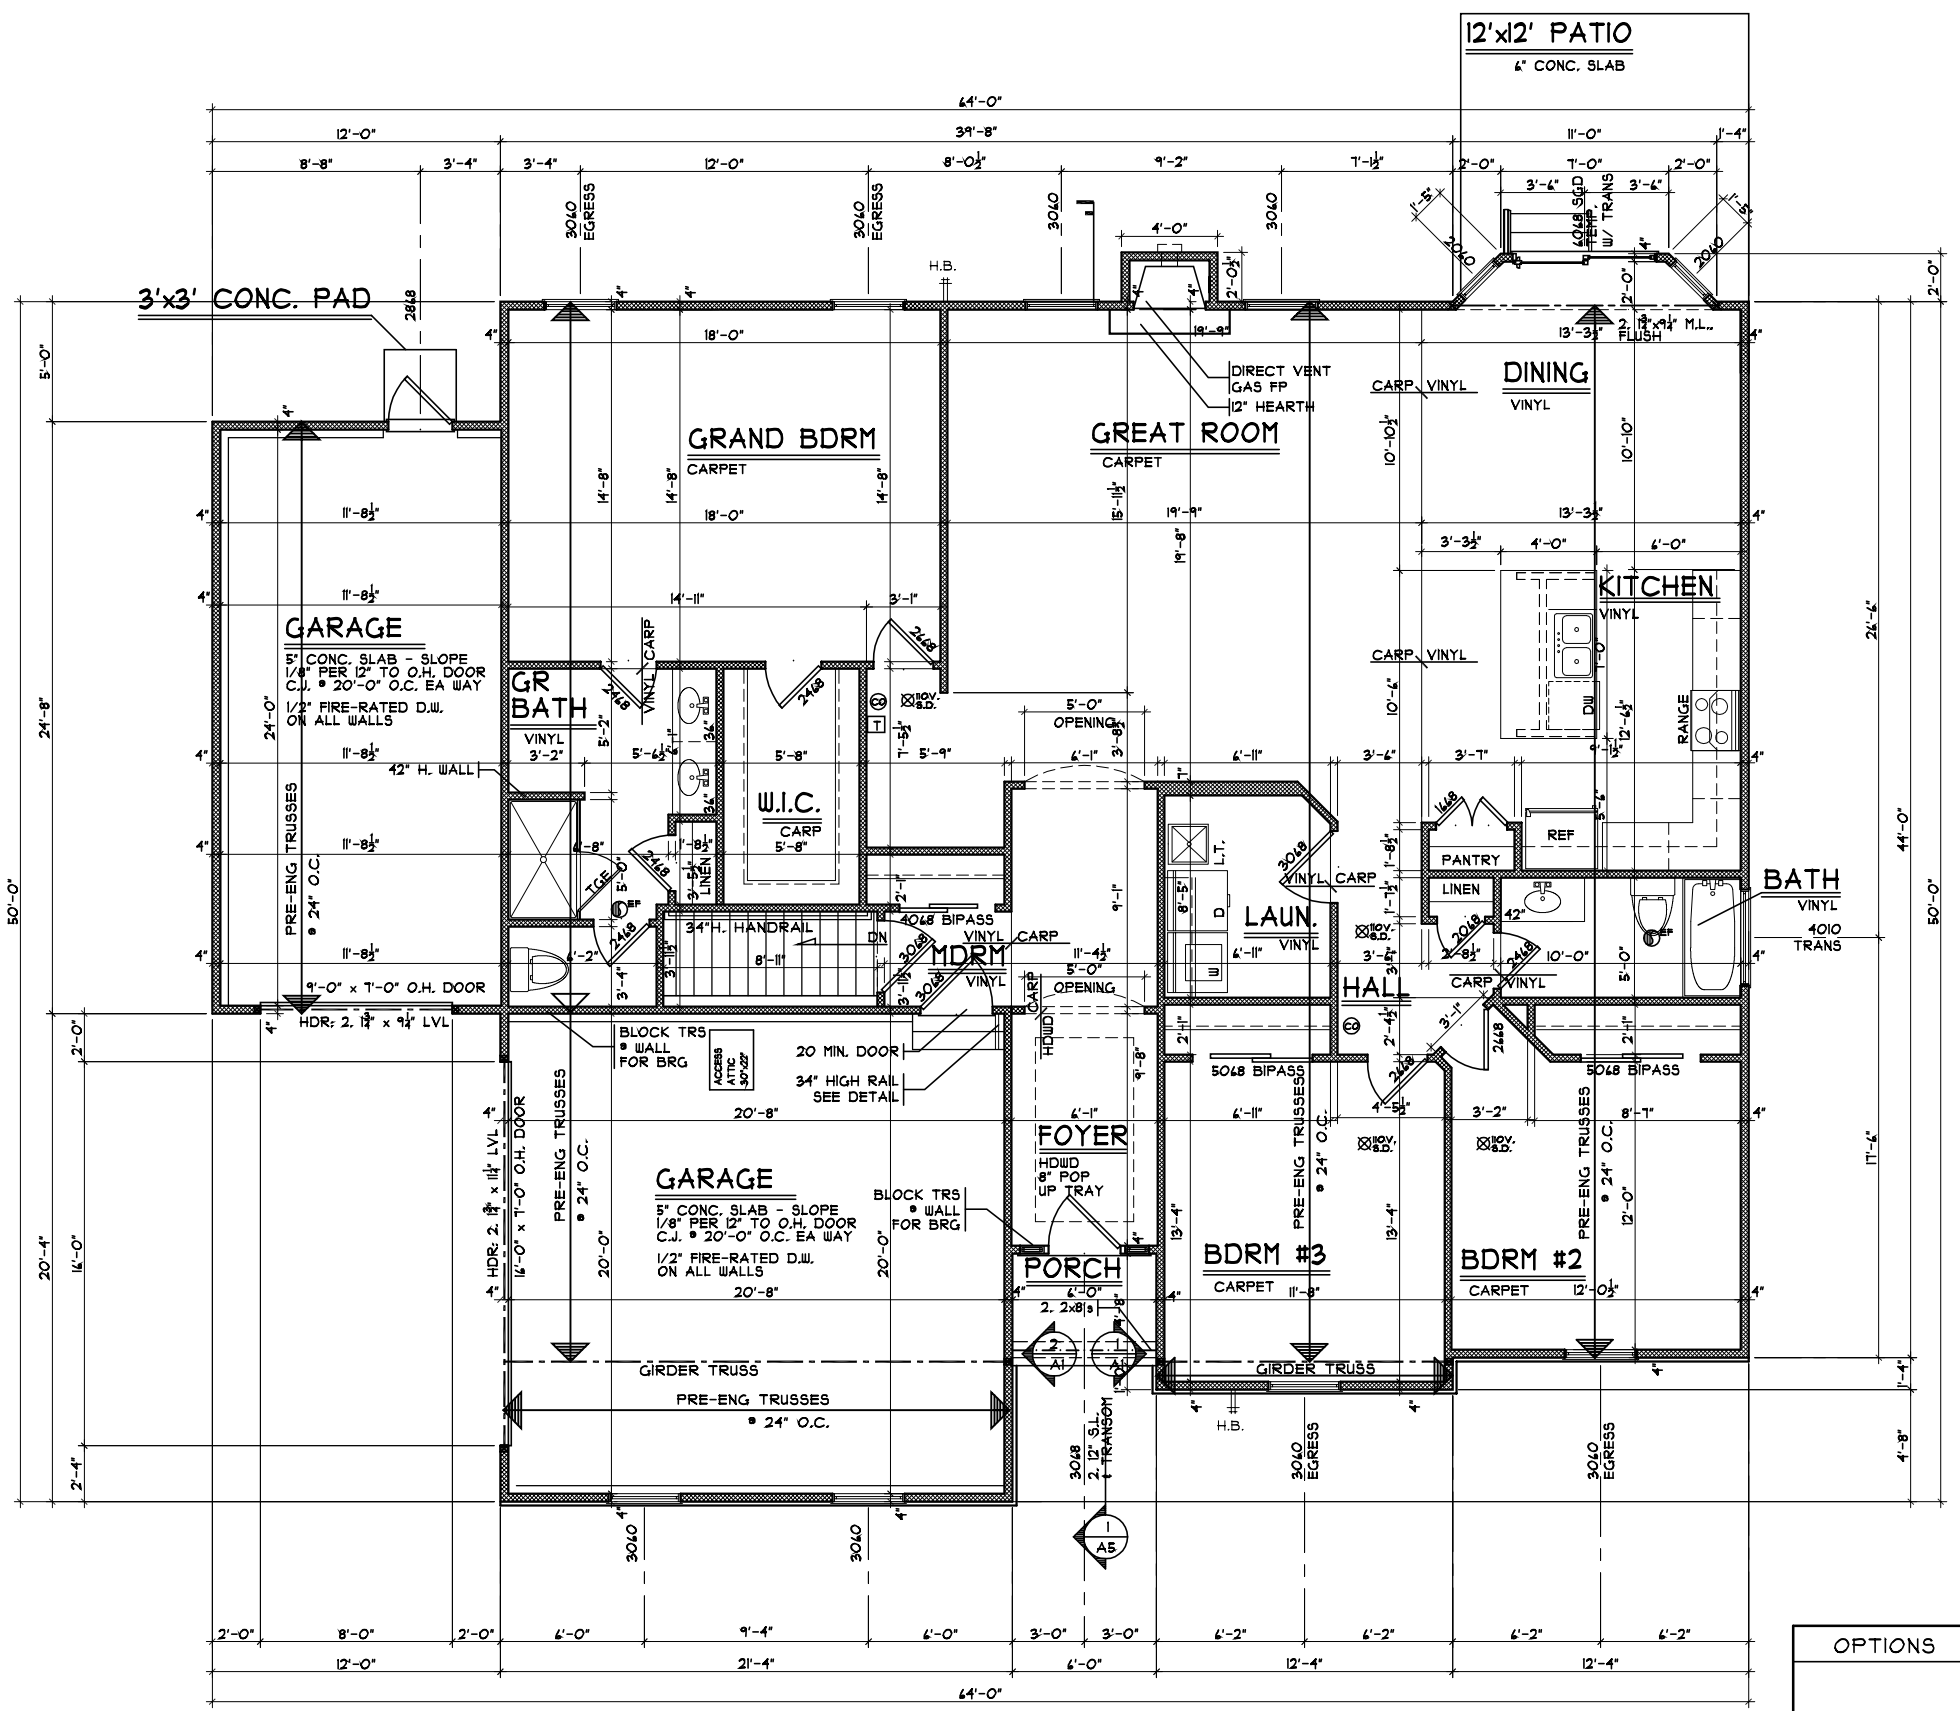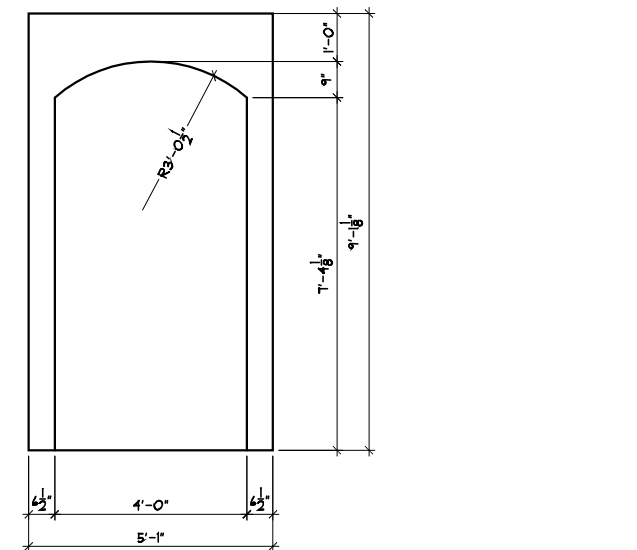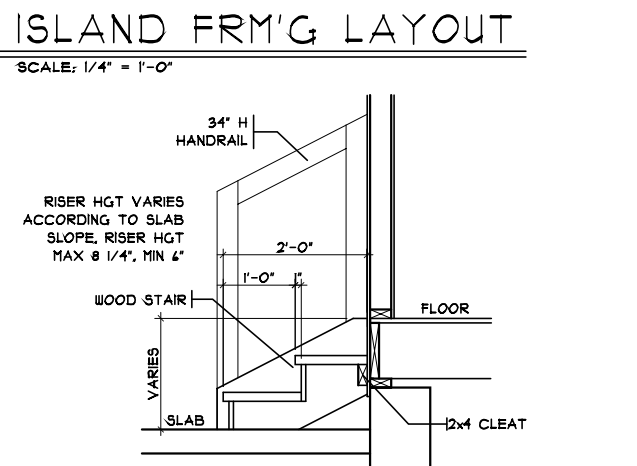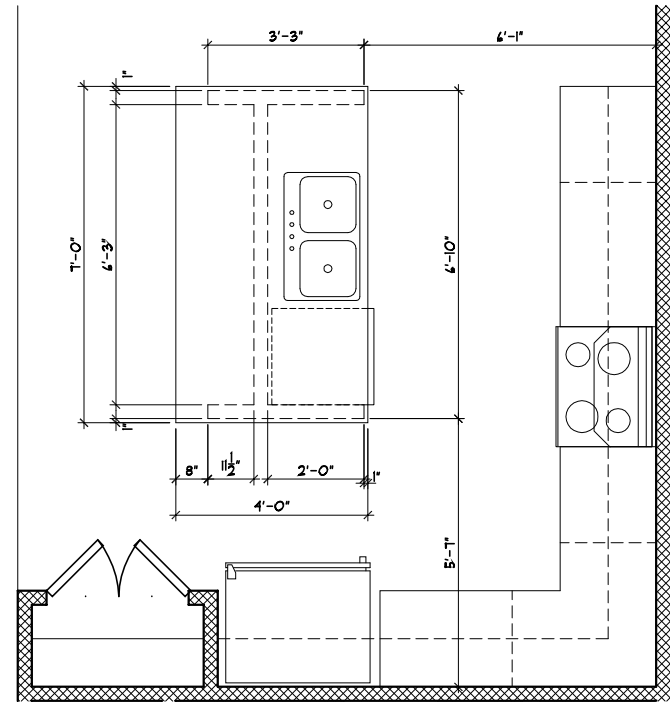

OPTIONS

First Floor Plan - Elevation 'K'

Plan : Harcroft
 Date : 12/30/2014
 Drawn: RHK
 Scale : As Noted
 Revised:
 Sheet : 4 of 12

Proposed Residence:
 Brandon Residence
 2673 Riverchase Drive
 Lot #229 Riverbend

Middletown, OH
 Butler County

Issue Dates
 Review 1.2.2015
 Revised 1.21.2015
 Revised 2.3.2015

Harcroft
 Cristo Homes reserves all property rights in these plans. These plans are not to be reproduced, changed, or copied in any manner. They are not to be given to a third party, either in full or in part, without first receiving written permission from Cristo Homes. In the event these plans are used by a third party, Cristo Homes shall be held harmless.

Cristo Homes
 7594-A Tylers Place Blvd.
 West Chester, OH 45069
 513.755.0570 www.cristohomes.com

A4