



### GRADE BM DETAIL

SCALE: 1/8" = 1'-0"

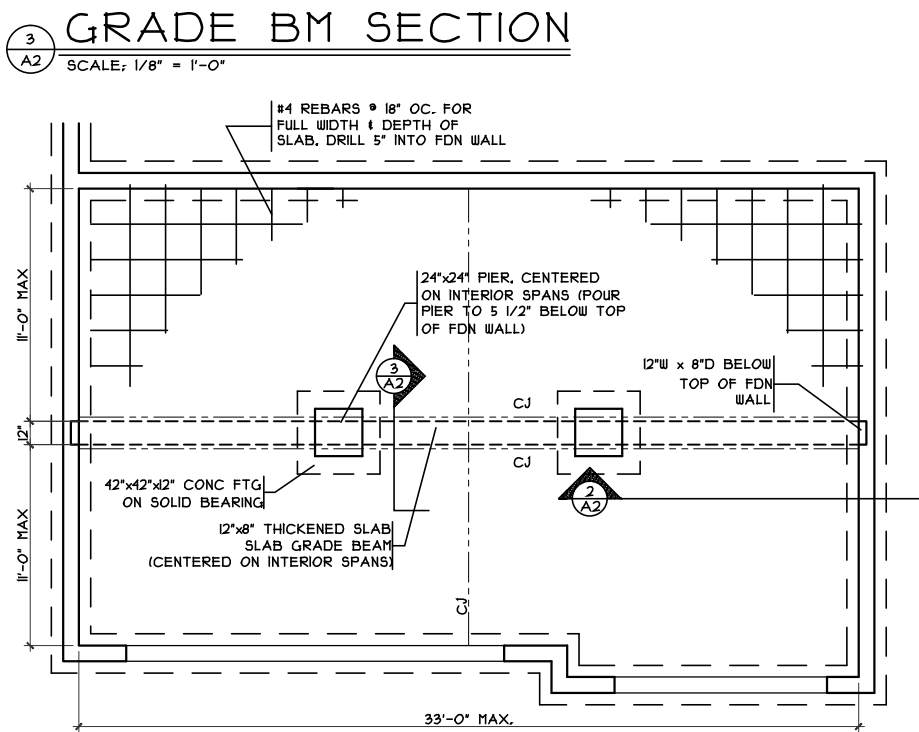


### GRADE BM SECTION

SCALE: 1/8" = 1'-0"

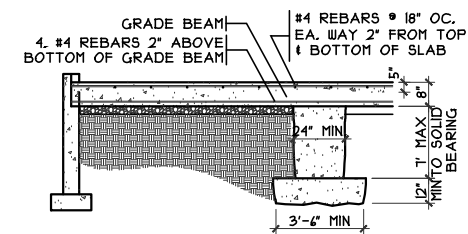


### GRADE BM SECTION

SCALE: 1/4" = 1'-0"

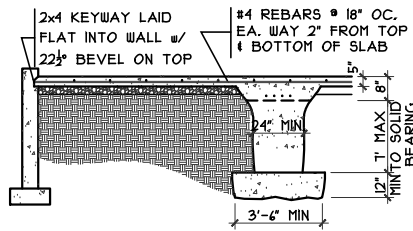


### COLUMN DETAIL

SCALE: 1/4" = 1'-0"

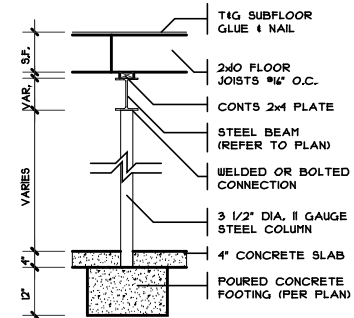

### DIMS TO FDN PLUMB.



SCALE: 1/8" = 1'-0"

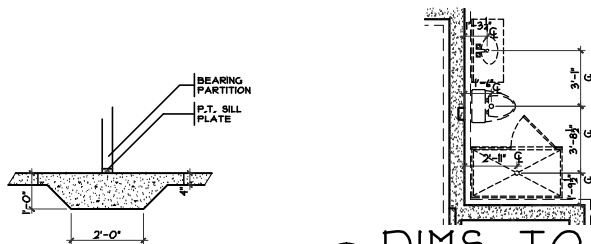

### THICKENED SLAB DTL.

### THICKENED SLAB DETAIL

SCALE: 1/4" = 1'-0"

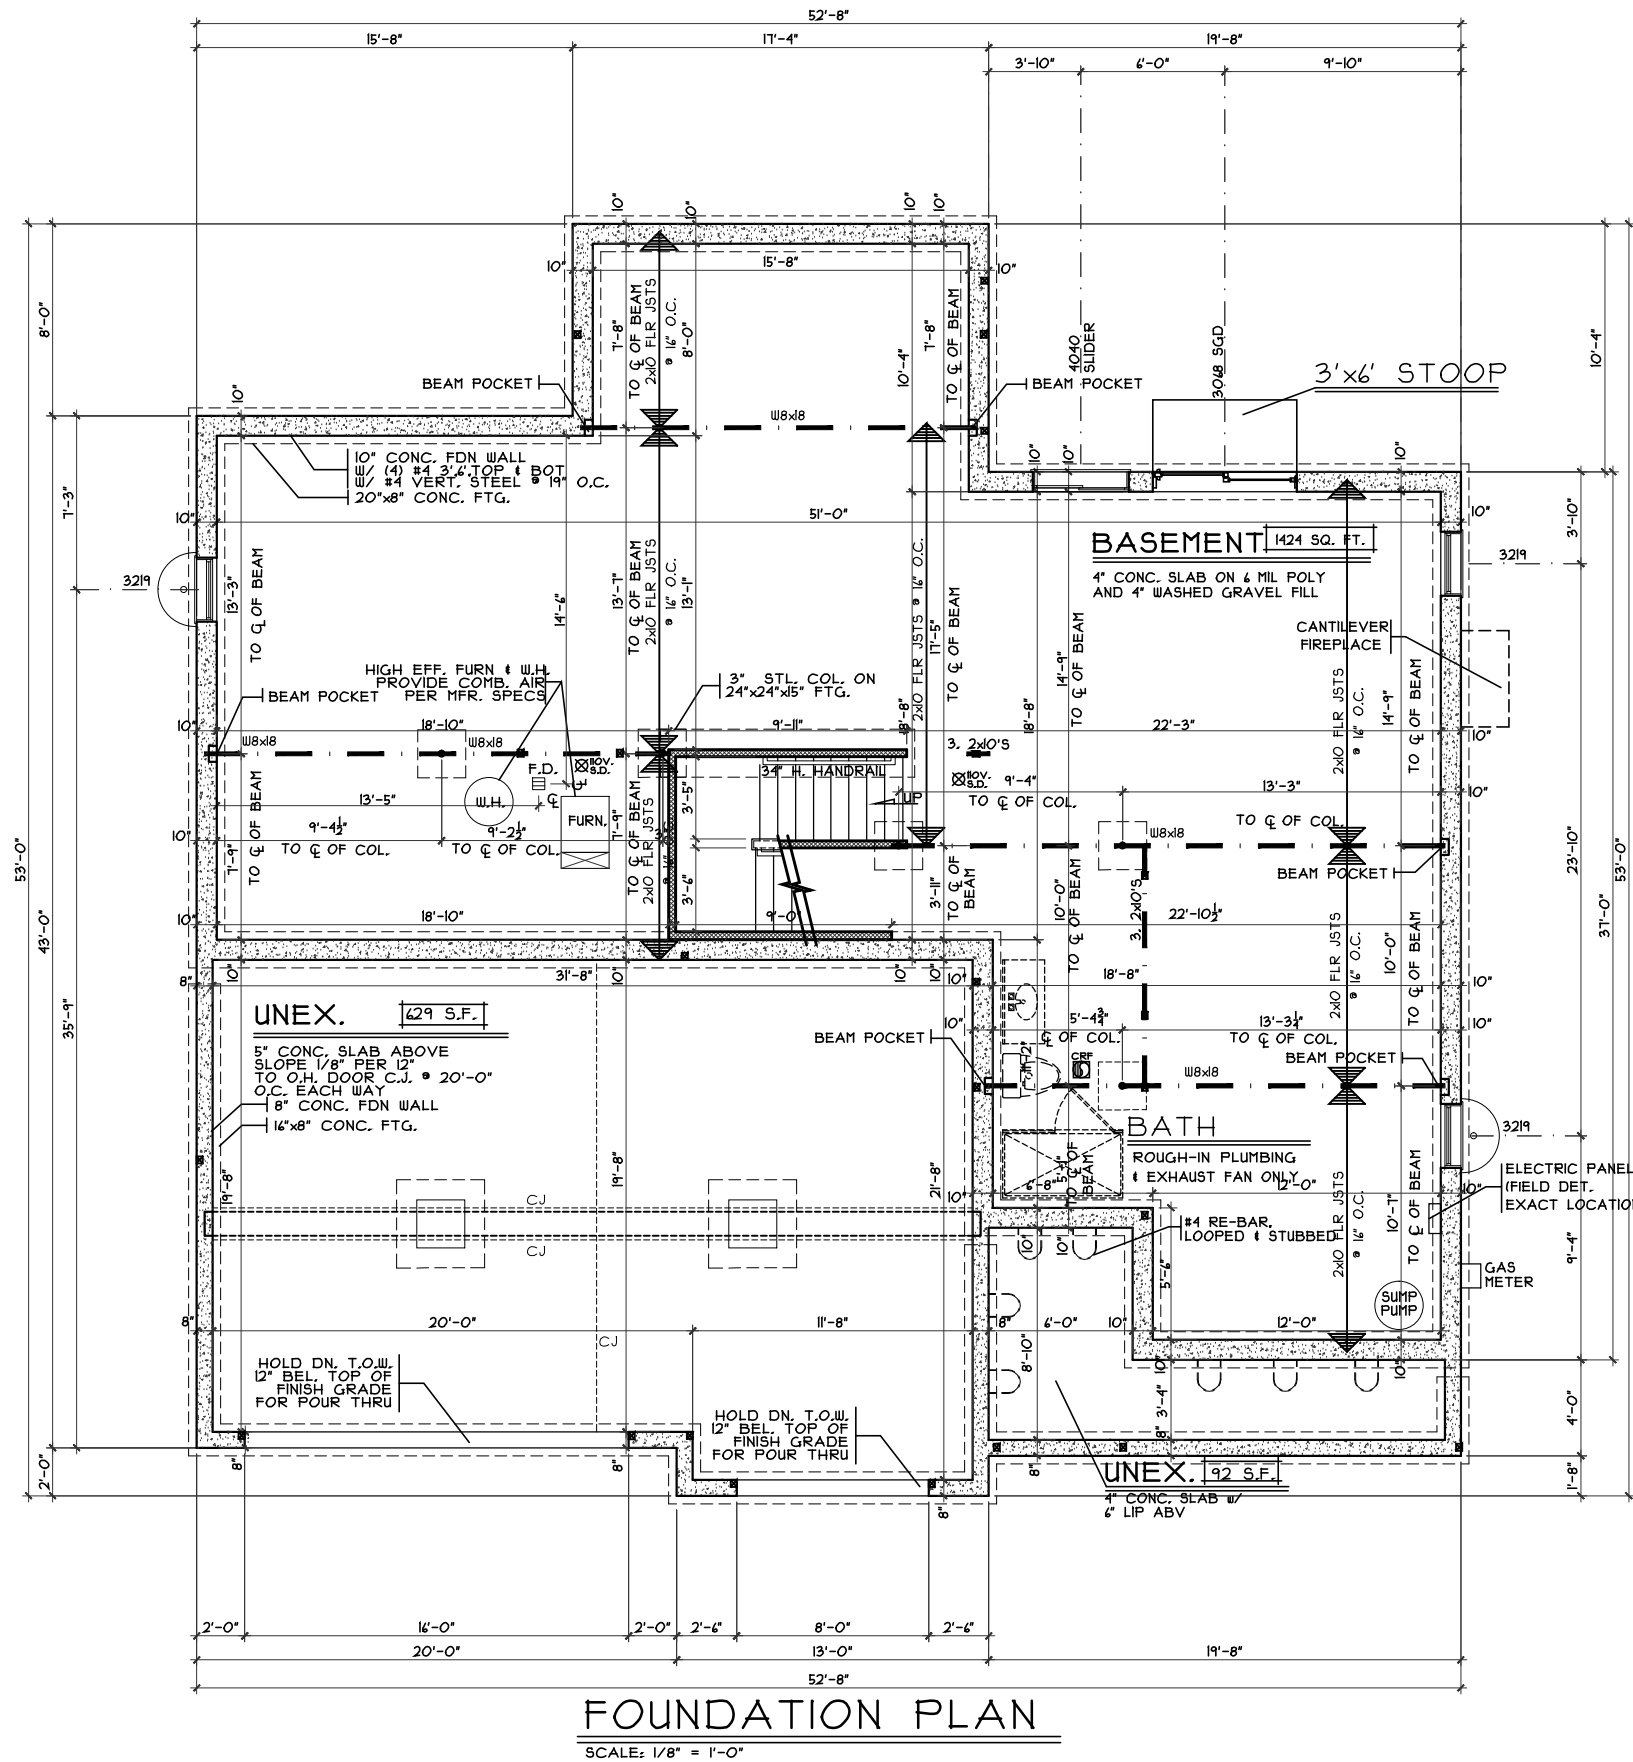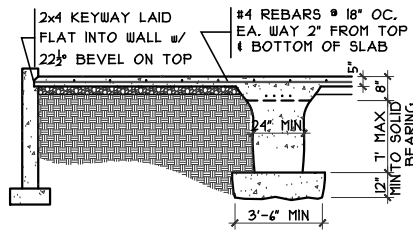

OPTIONS

Foundation Plan - Traditional

RPK3-0075

Proposed Residence:

Market Home

3662 Capitol Avenue

Robert's Park Lot #75

Deerfield Twp.

Sorrento - Traditional - Comp.

Issue Dates:

Review	3.17.2016
Corrections	5.10.2016
Corrections	5.10.2016



Cristo Homes reserves all property rights in these plans. These plans are not to be reproduced, changed, or copied in any manner. They are not to be given to a third party, either in full or in part, without first receiving written permission from Cristo Homes. In the event these plans are used by a third party, Cristo Homes shall be held harmless.



7594-A Tylers Place Blvd.  
West Chester, OH 45069  
513.735.0570 www.cristohomes.com


Plan : SORRENTO  
Date : 3/9/16  
Drawn: CKB  
Scale : As Noted  
Revised: 5/13/16  
Sheet : 6 of 24

A2

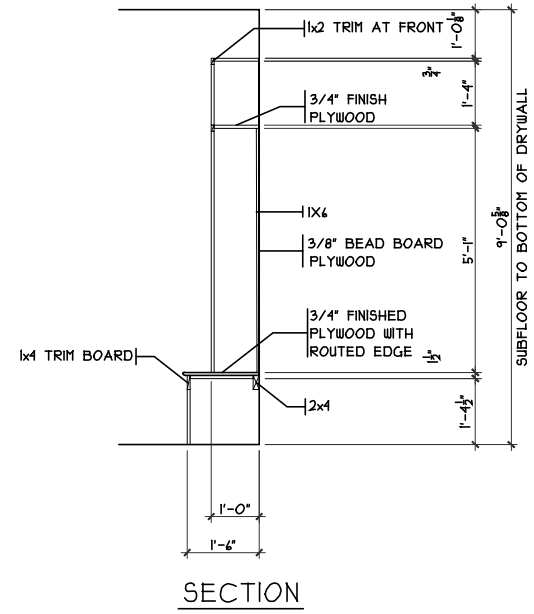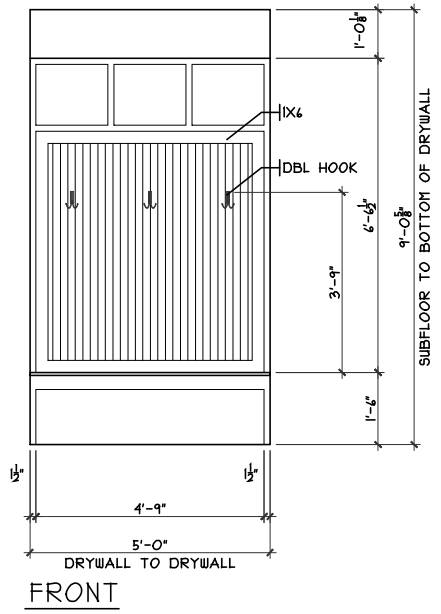

MUDRM CUBBIES DETAIL

SCALE: 1/8" = 1'-0"

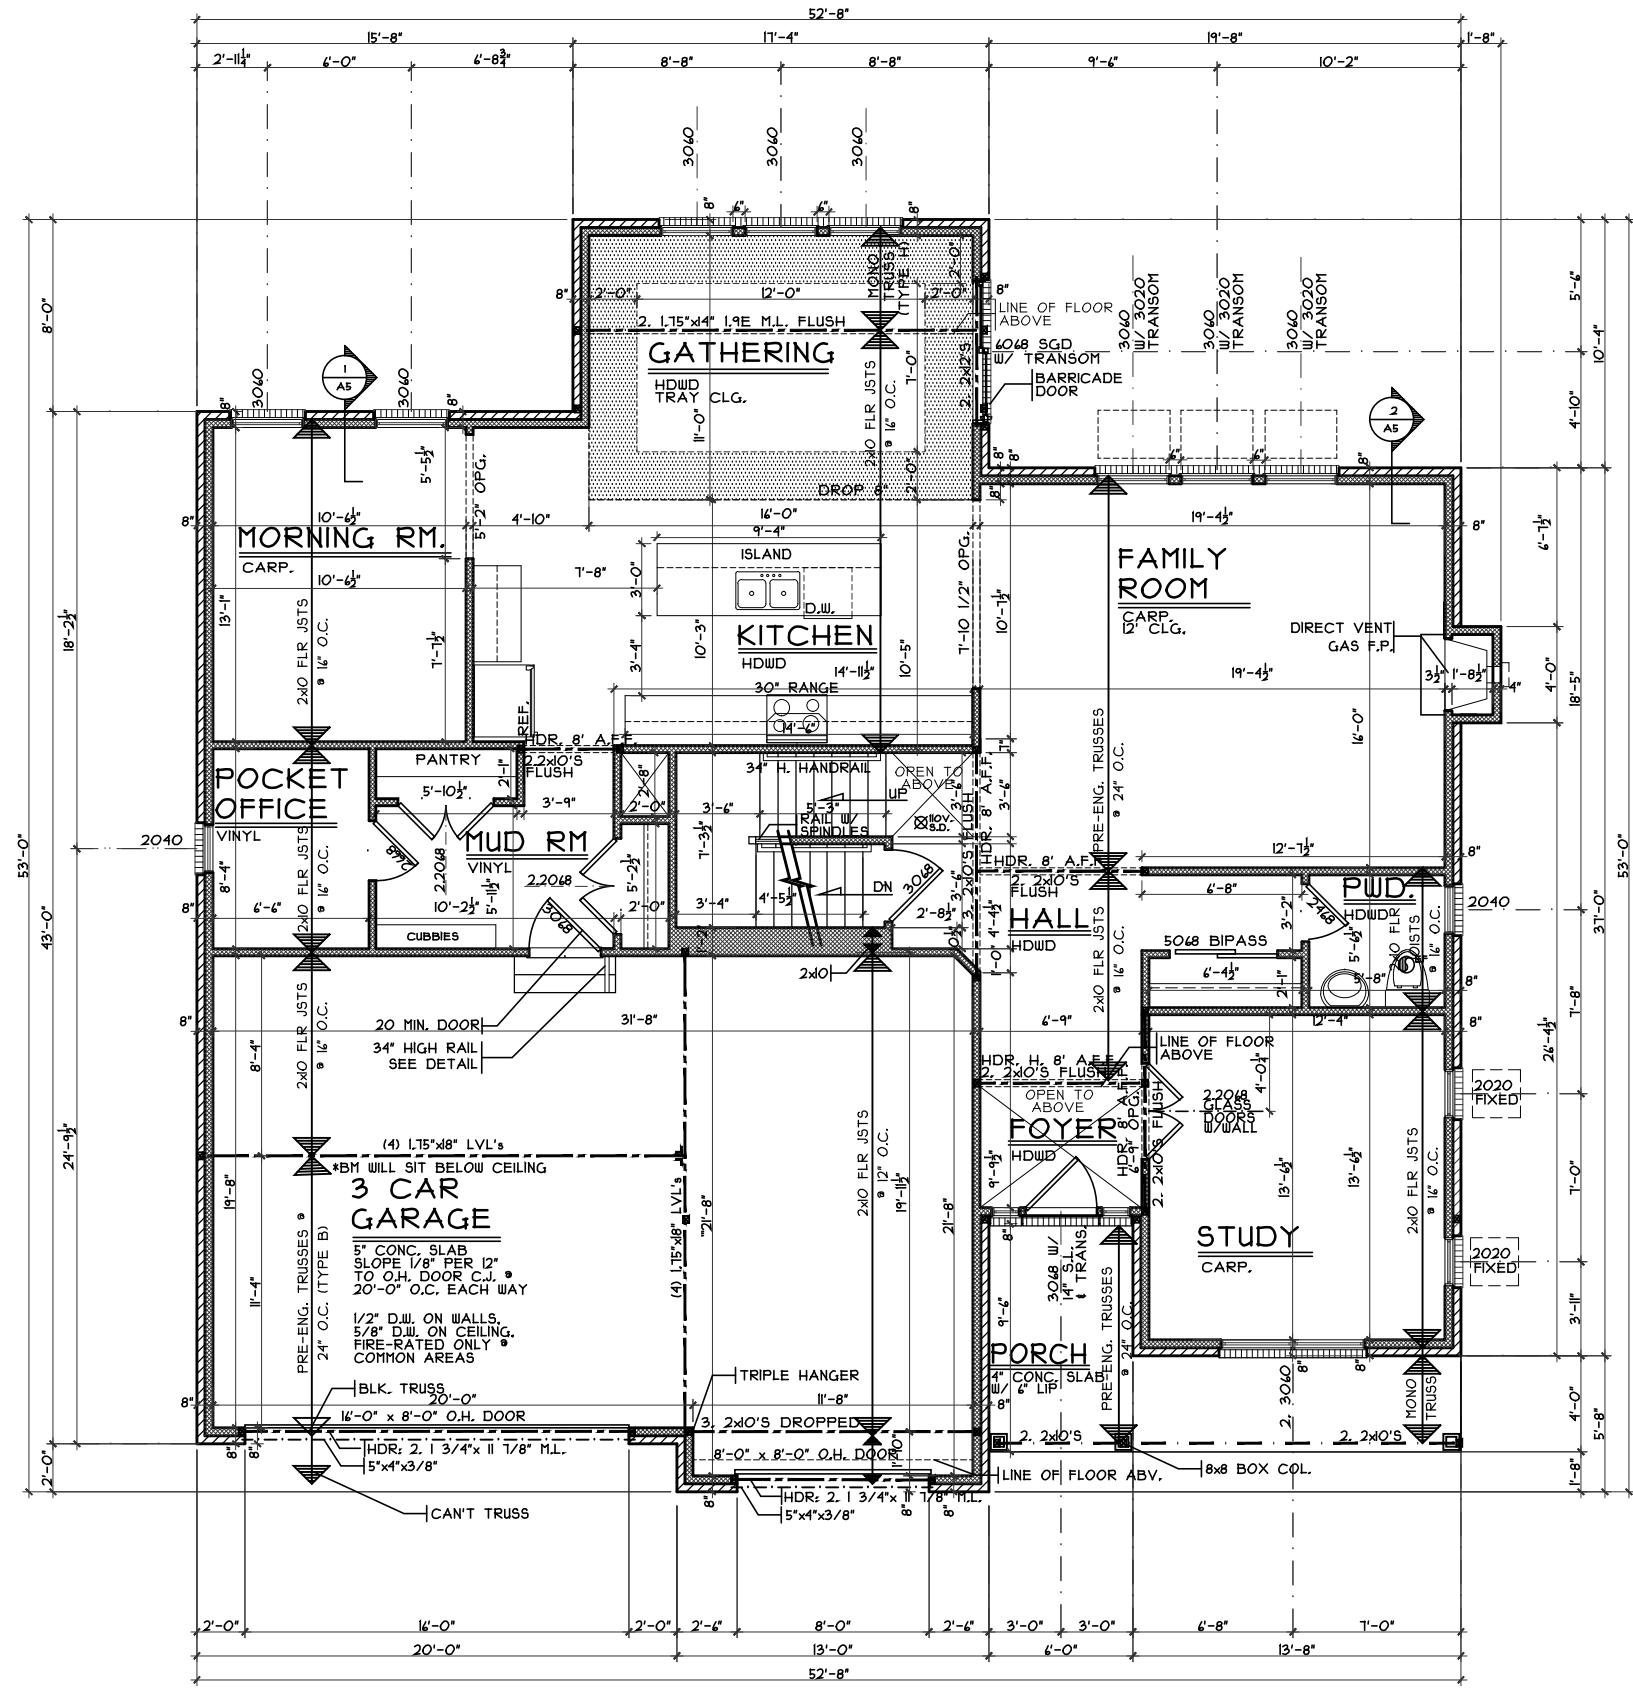

FIRST FLOOR PLAN

SCALE: 1/8" = 1'-0" 1590 S.F.

OPTIONS

First Floor Plan - Traditional

Proposed Residence:  
Market Home  
3662 Capitol Avenue  
Robert's Park Lot #75

CRISTO HOMES  
7594-A Tylers Place Blvd.  
West Chester, OH 45389  
513.735.0570 www.cristohomes.com

Plan : SORRENTO  
Date : 3/9/16  
Drawn: CKB  
Scale : As Noted  
Revised: 5/13/16  
Sheet : 8 of 24

RPK3-0075

Sorrento - Traditional - Comp.

Issue Dates



Review	3.17.2016
Corrections	5.10.2016
Corrections	5.10.2016

Cristo Homes reserves all property rights in these plans. These plans are not to be reproduced, changed, or copied in any manner. They are not to be given to a third party, either in full or in part, without first receiving written permission from Cristo Homes. In the event these plans are used by a third party, Cristo Homes shall be held harmless.

Deerfield Twp.

A3

**ANGLED TRAY @ MBR**  
SCALE: 1/4" = 1'-0"

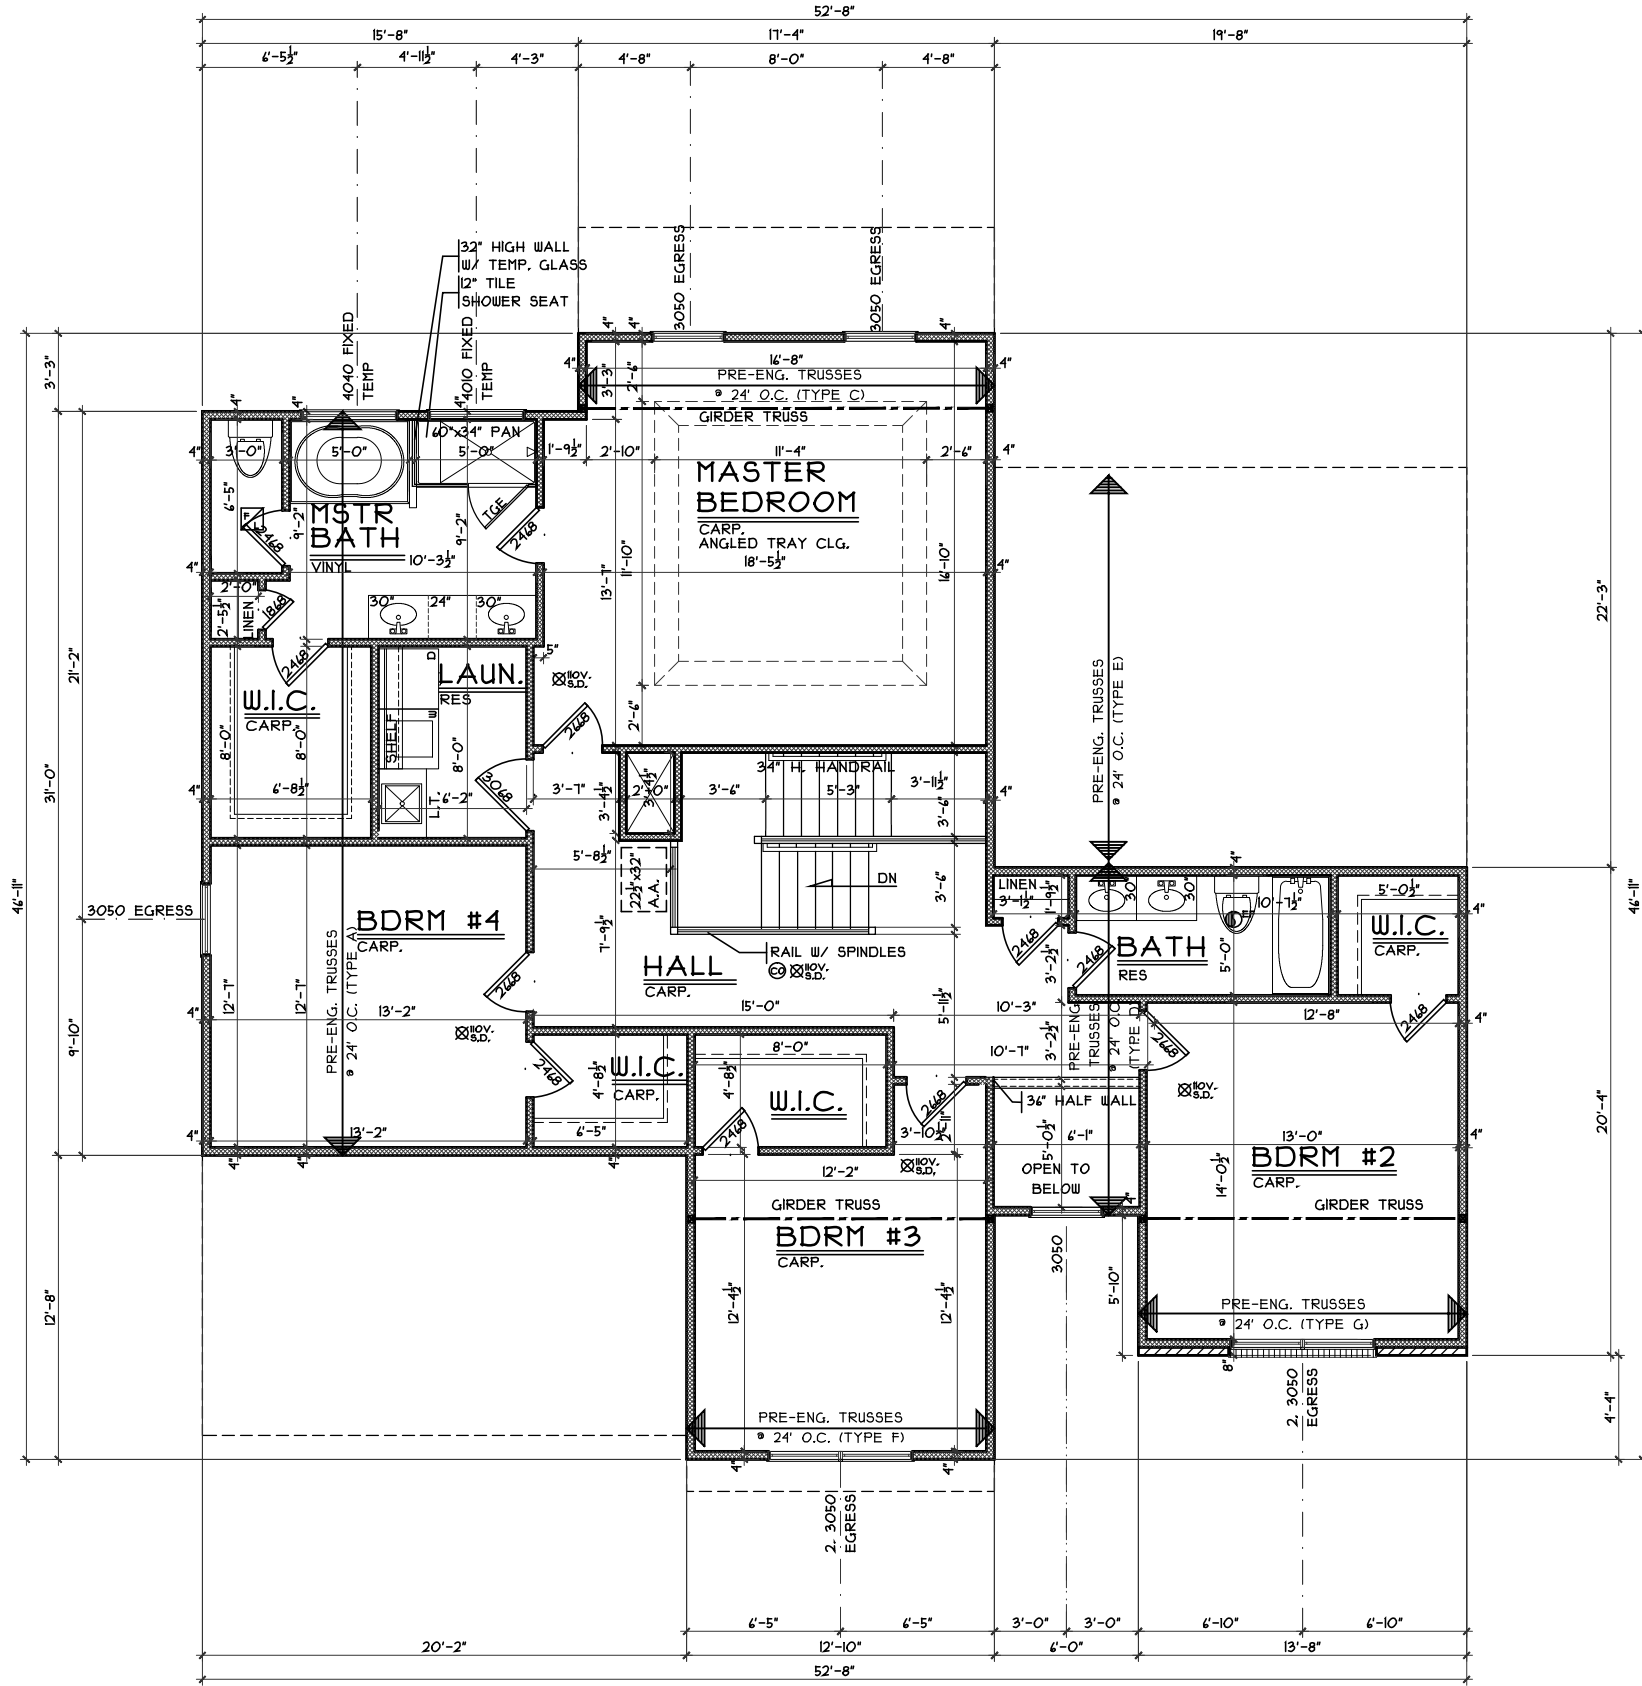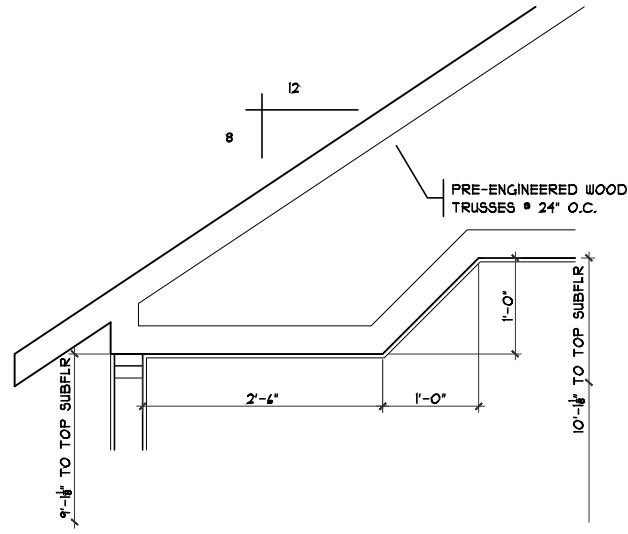

**SECOND FLOOR PLAN**  
SCALE: 1/8" = 1'-0" 1491 S.F.

OPTIONS

Plan : SORRENTO  
Date : 3/9/16  
Drawn: CKB  
Scale : As Noted  
Revised: 5/13/16  
Sheet : 13 of 24



7594-A Tylers Place Blvd.  
West Chester, OH 45380  
513.735.0570 www.cristohomes.com

RPK3-0075  
Proposed Residence:  
Market Home  
3662 Capitol Avenue  
Roberts Park Lot #75

Sorrento - Traditional - Comp.  
Cristo Homes reserves all property rights in these plans. These plans are not to be reproduced, changed, or copied in any manner. They are not to be given to a third party, either in full or in part, without first receiving written permission from Cristo Homes. In the event these plans are used by a third party, Cristo Homes shall be held harmless.

Review	Issue Dates
3.17.2016	
5.10.2016	
5.10.2016	

A4