




PLUMBING/STRUCTURE DIMS
SCALE: 1/8" = 1'-0"

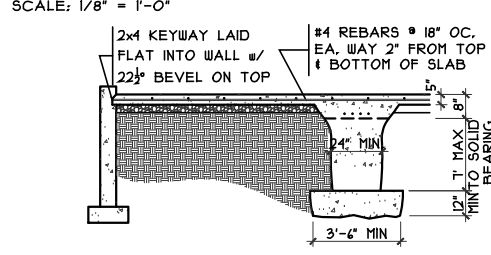


GRADE BM SECTION
SCALE: 1/8" = 1'-0"

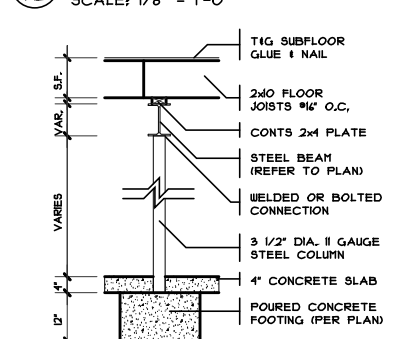


COLUMN DETAIL
SCALE: 1/4" = 1'-0"

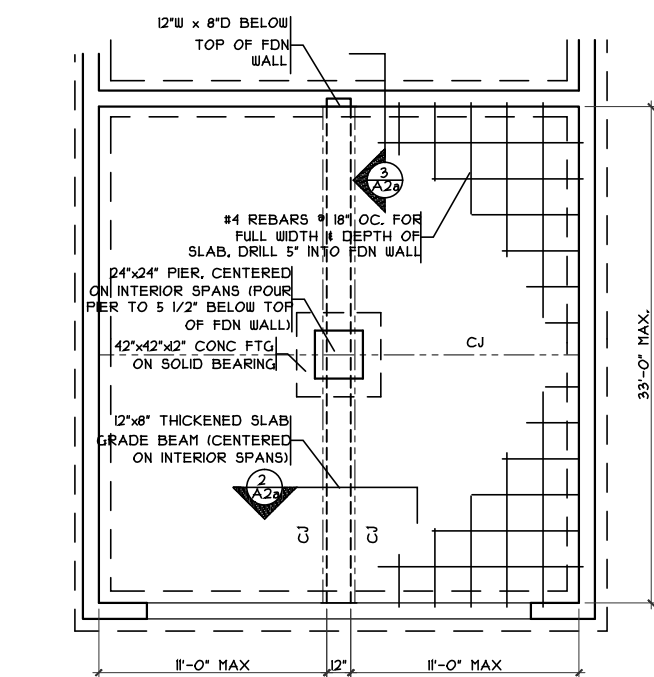

GRADE BM DETAIL
SCALE: 1/8" = 1'-0"

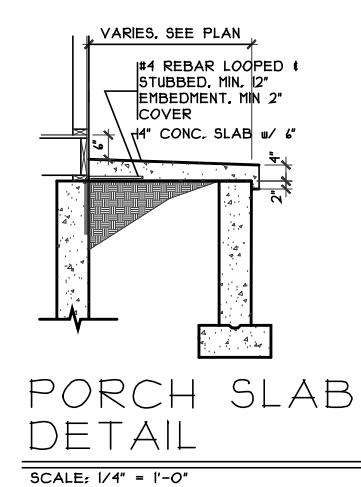

PORCH SLAB DETAIL
SCALE: 1/4" = 1'-0"

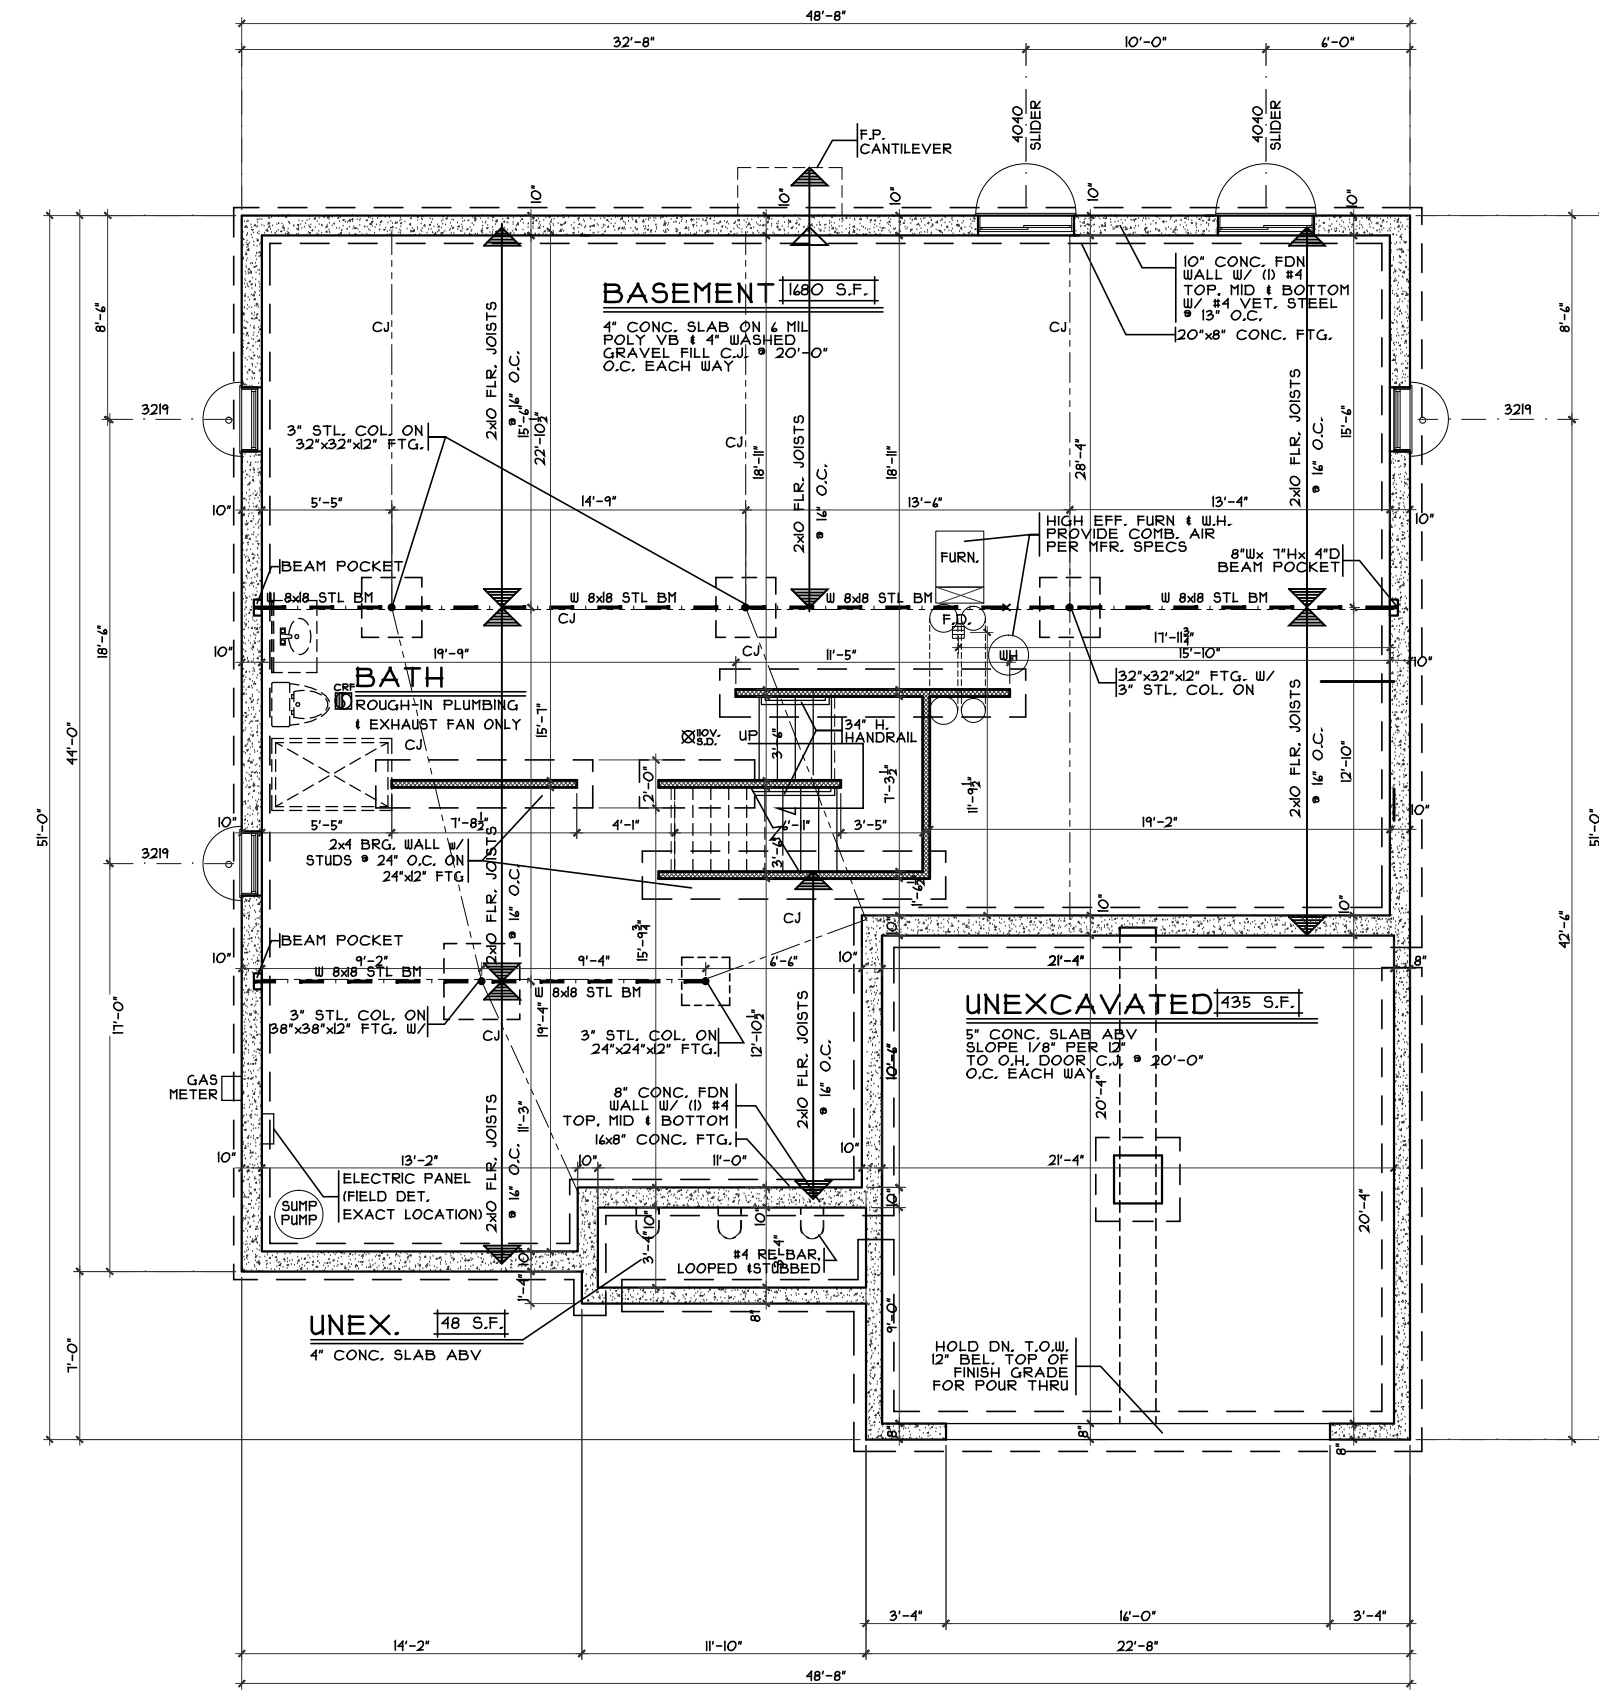

FOUNDATION PLAN
SCALE: 1/8" = 1'-0"

Foundation Plan
Plan : Ravello
Date : 3.29.2016
Drawn: CKB
Scale : As Noted
Revised: 6.1.2016
Sheet : 3 of 22

Proposed Residence:
Market Home
3613 Capitol Avenue
Lot #88 Roberts Park

RPK3-0088






Ravello-European-Brick Wrap-Composite
Cristo Homes reserves all property rights in these plans. These plans are not to be reproduced, changed, or copied in any manner. They are not to be given to a third party, either in full or in part, without first receiving written permission from Cristo Homes. In the event these plans are used by a third party, Cristo Homes shall be held harmless.

Issue Dates
Revised 4.12.2016
Revised 6.1.2016

Cristo Homes
7994-A Tyers Place Blvd.
West Chester, OH 45069
513.755.0570 www.cristohomes.com

Deerfield Twp.
Warren County

A2.0a

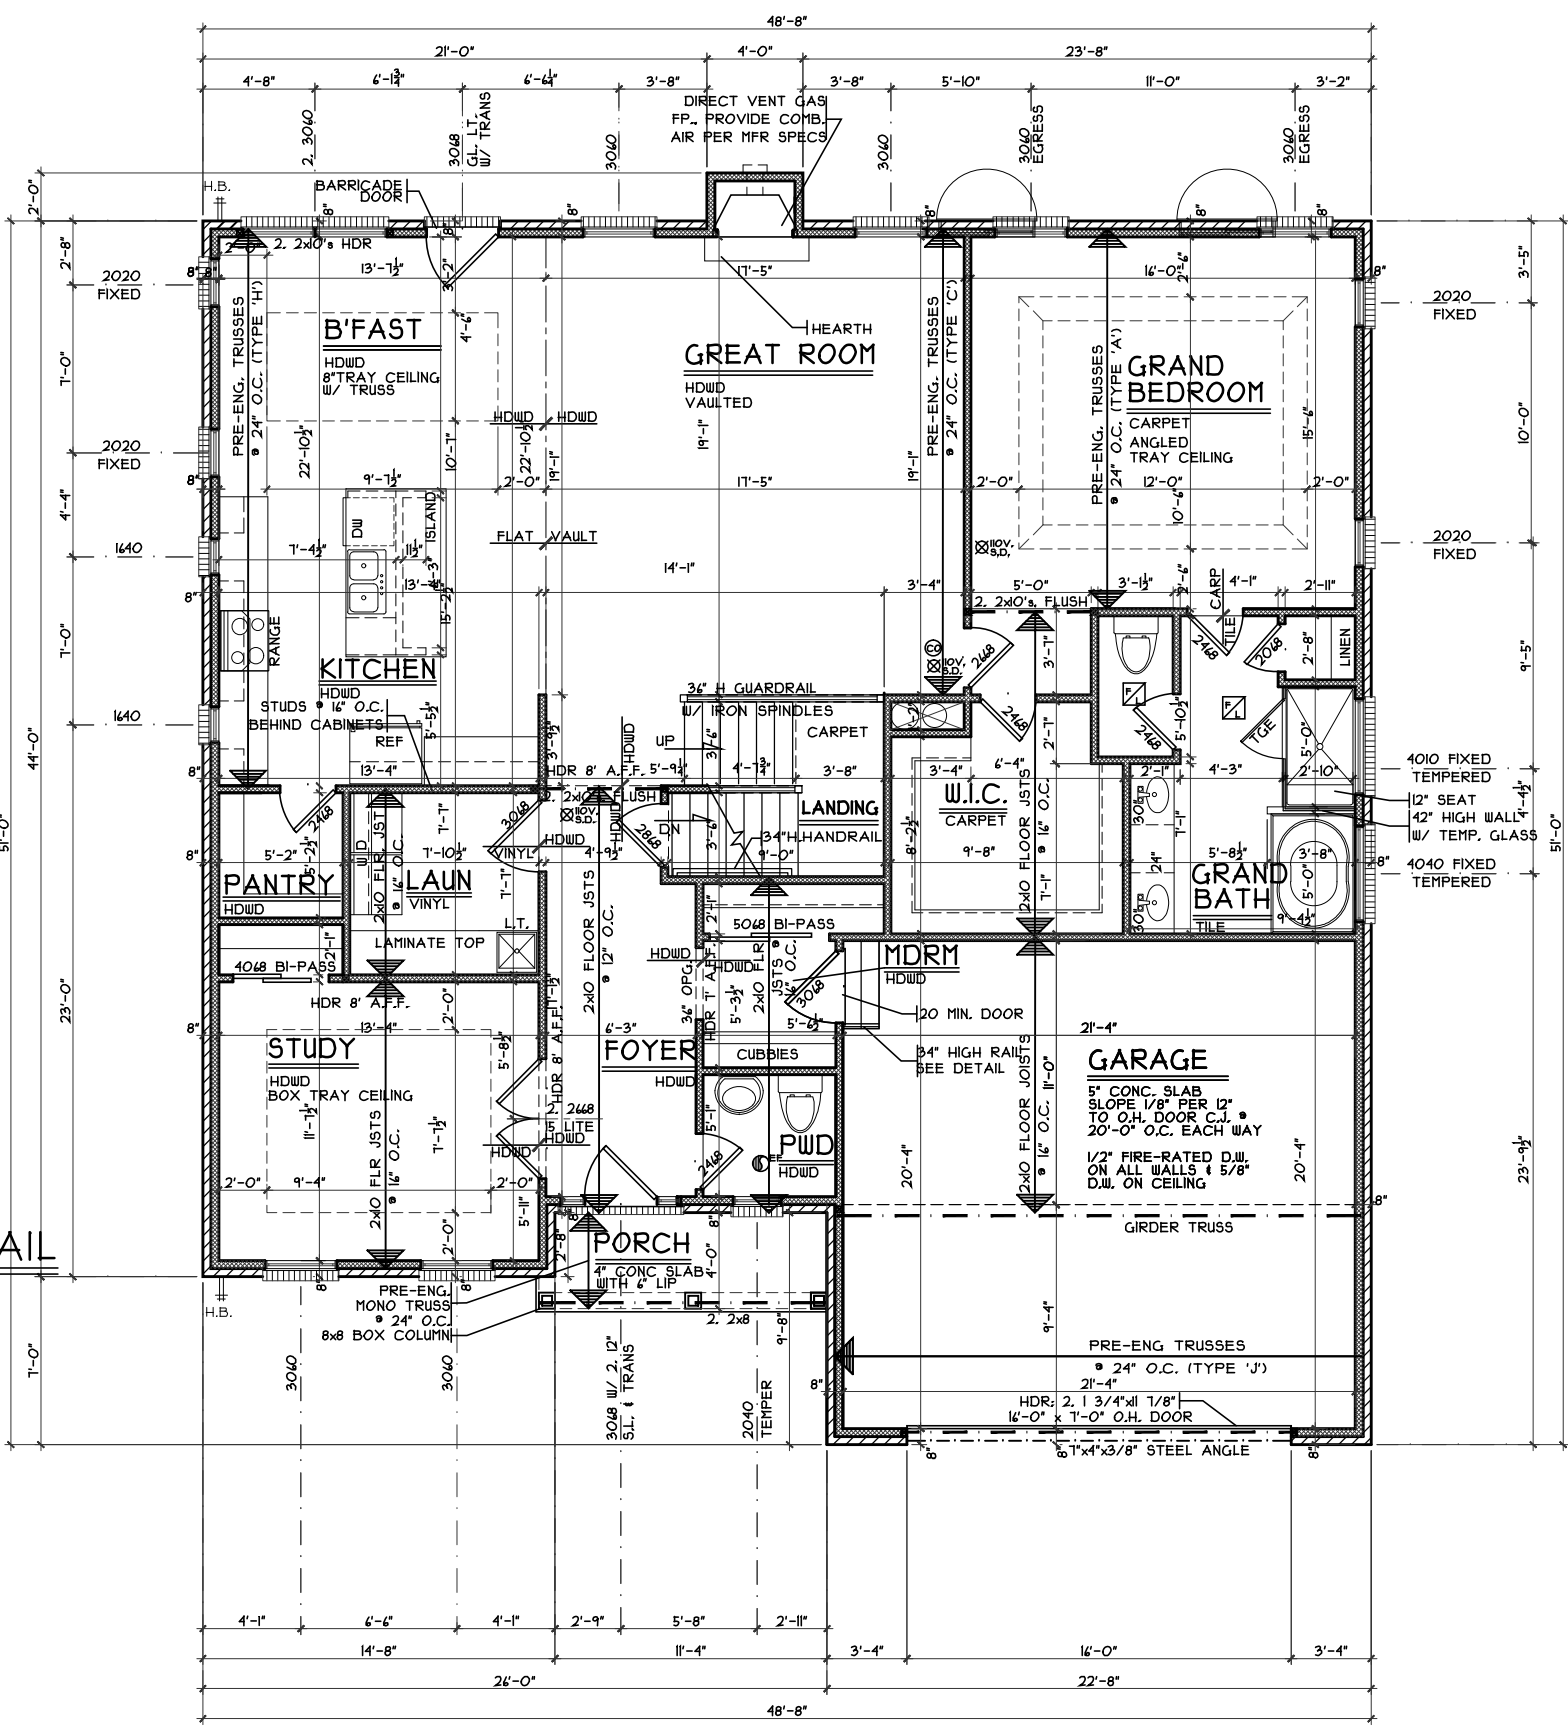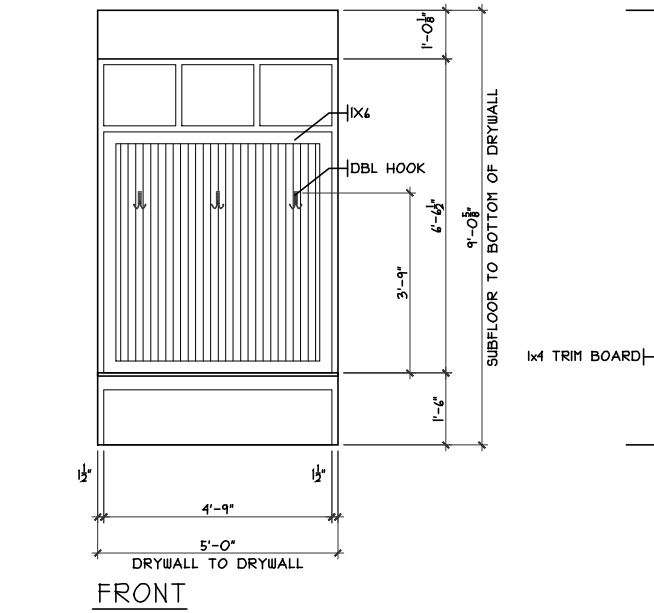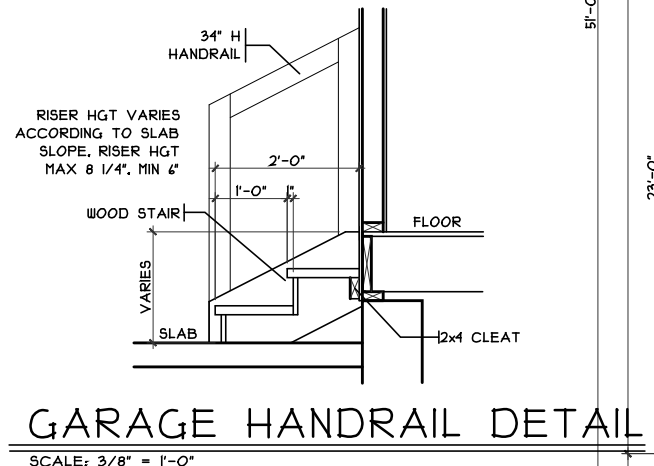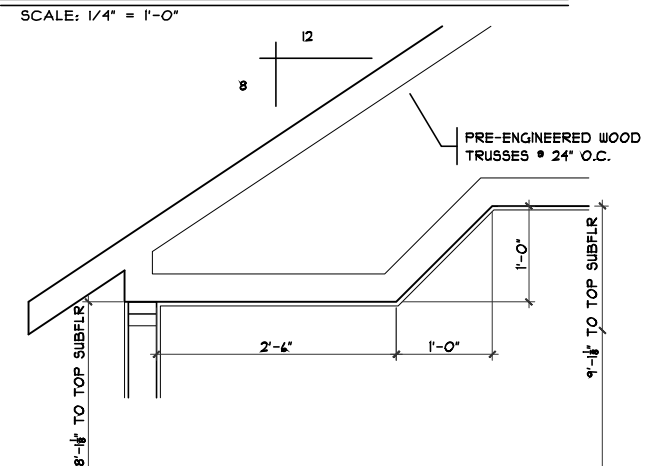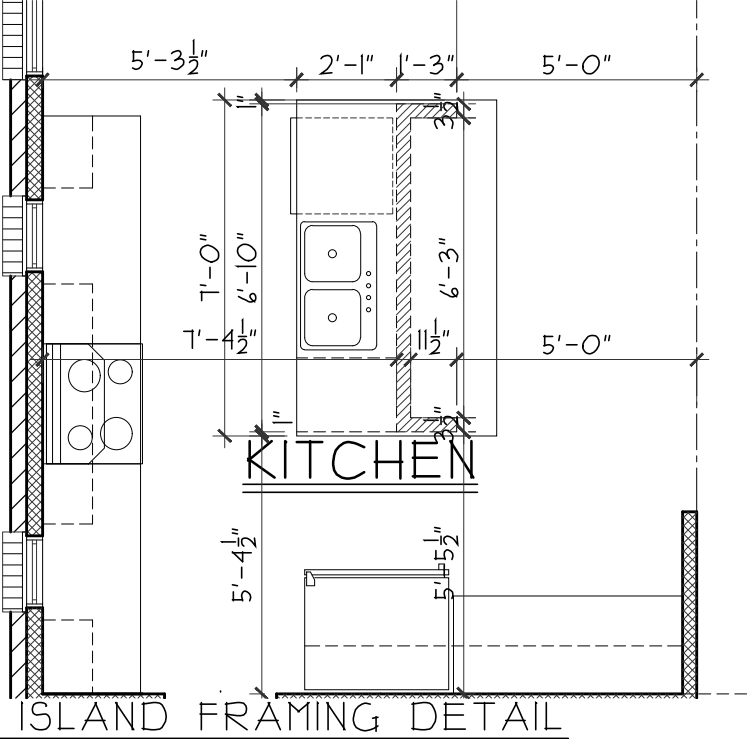

FIRST FLOOR PLAN
 SCALE: 1/8" = 1'-0" 1809 5.F

Issue Dates
 Revised 4.12.2016
 Revised 6.1.2016

Proposed Residence:
 Market Home
 3613 Capitol Avenue
 Lot #88 Roberts Park

Proposed Residence:
 Ravello-European-Brick Wrap-Composite

Issue Dates
 Revised 4.12.2016
 Revised 6.1.2016


CRISTO HOMES
 7994-A Tyers Place Blvd.
 West Chester, OH 45069
 513.755.0570 www.cristohomes.com

First Floor Plan
 Plan : Ravello
 Date : 3.29.2016
 Drawn: CKB
 Scale : As Noted
 Revised: 6.1.2016
 Sheet : 4 of 22

Deerfield Twp.
 Warren County

Cristo Homes reserves all property rights in these plans. These plans are not to be reproduced, changed, or copied in any manner. They are not to be given to a third party, either in full or in part, without first receiving written permission from Cristo Homes. In the event these plans are used by a third party, Cristo Homes shall be held harmless.

A3.0a

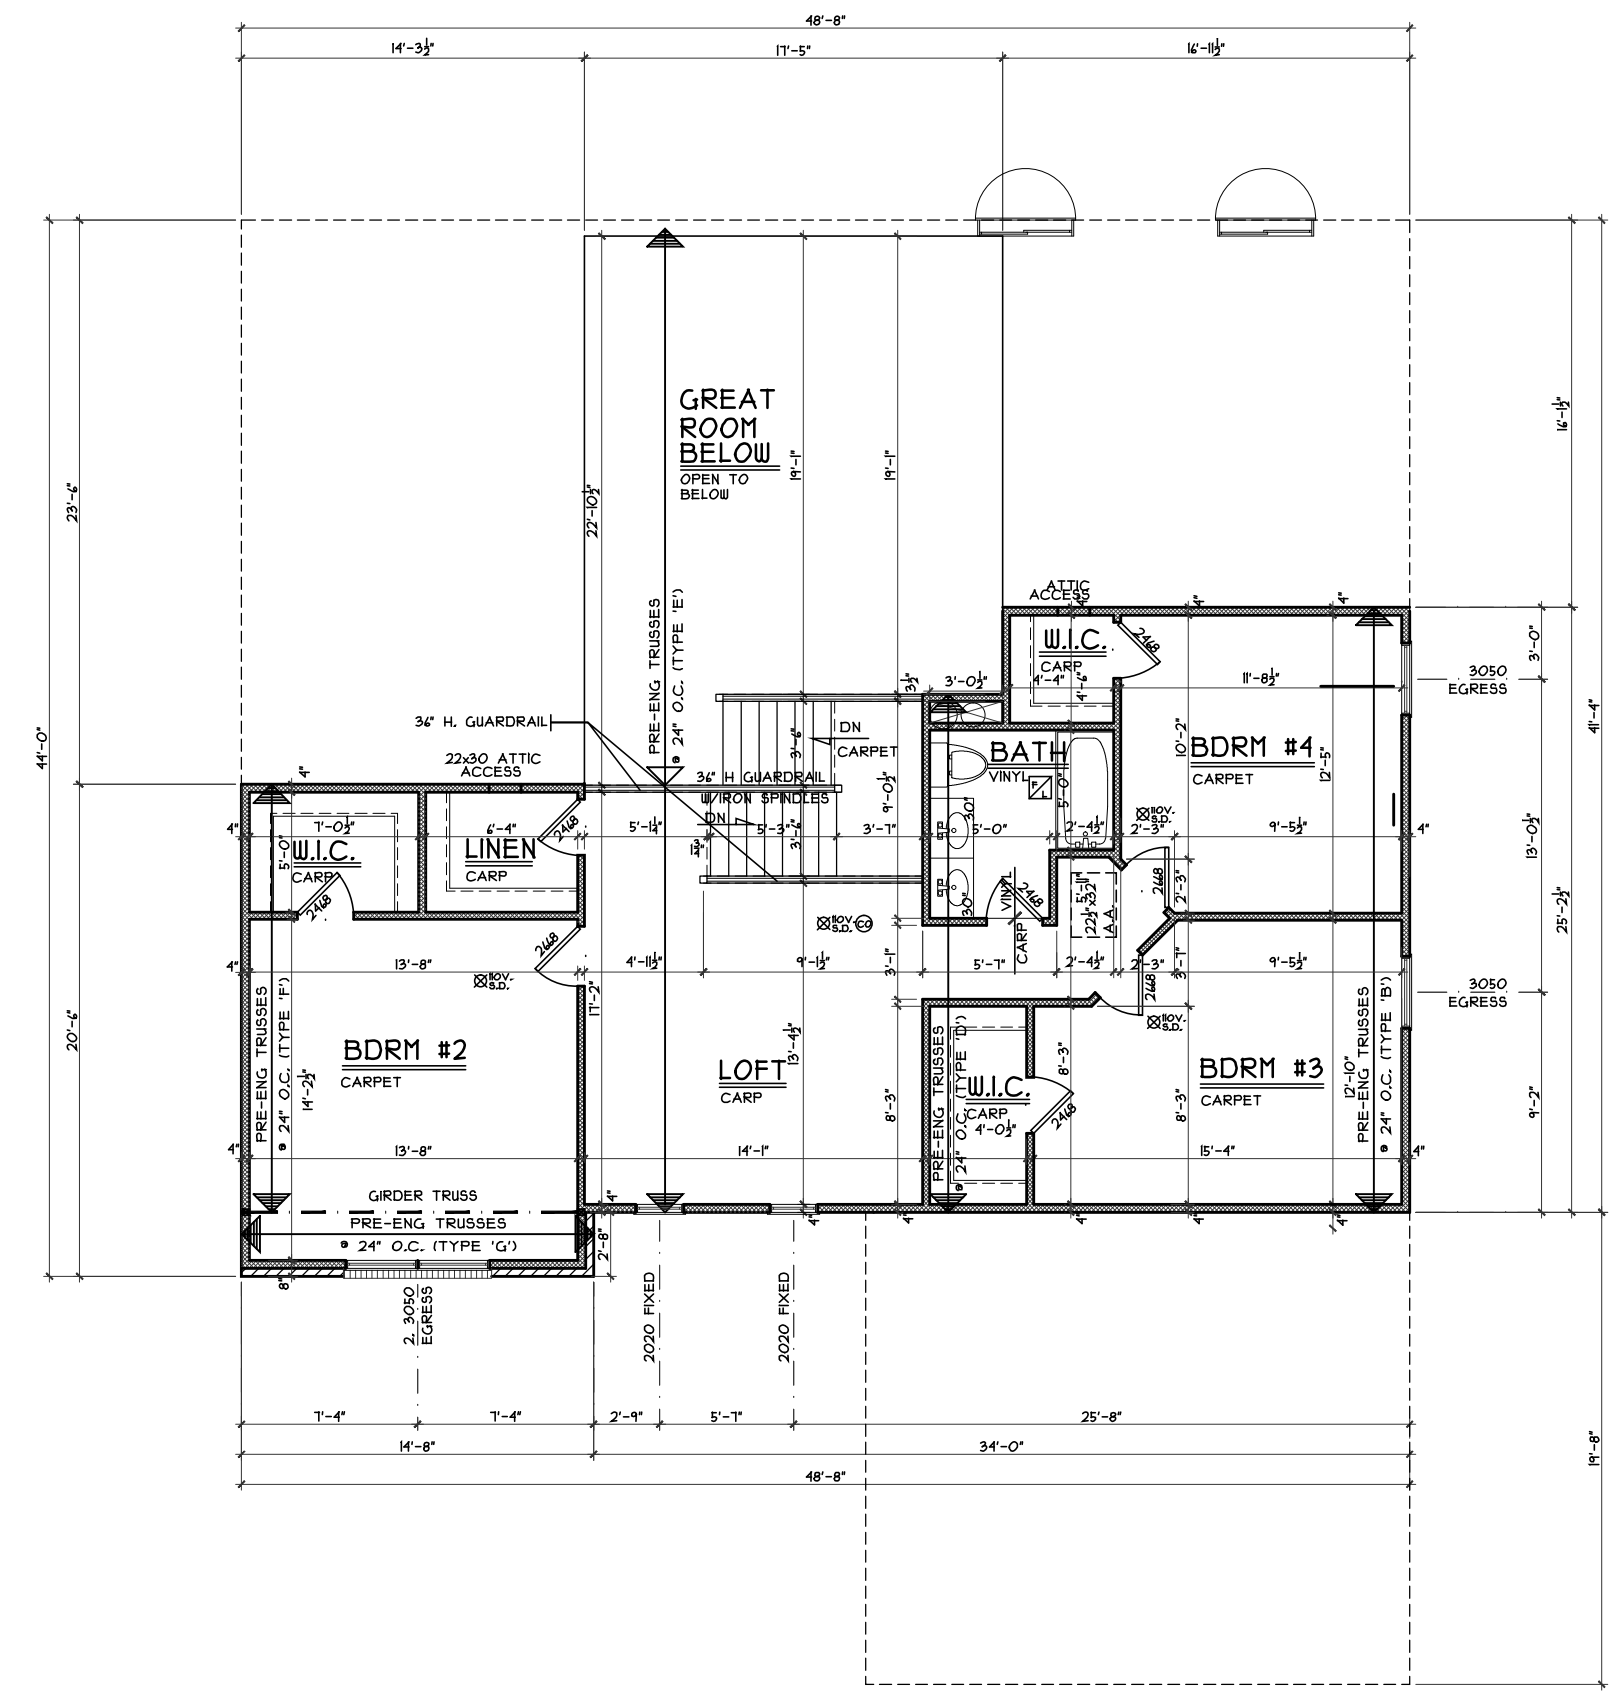

SECOND FLOOR PLAN
SCALE: 1/8" = 1'-0" 1008 S.F.

Second Floor Plan

Plan : Ravello
Date : 3.29.2016
Drawn: CKB
Scale : As Noted
Revised: 6.1.2016
Sheet : 5 of 22

CRISTO HOMES
7994-A Tyers Place Blvd.
West Chester, OH 45069
513.755.0570 www.cristohomes.com

RPK3-0088

Proposed Residence:
Market Home
3613 Capitol Avenue
Lot #88 Roberts Park

Ravello-European-Brick Wrap-Composite

Cristo Homes reserves all property rights in these plans. These plans are not to be reproduced, changed, or copied in any manner. They are not to be given to a third party, either in full or in part, without first receiving written permission from Cristo Homes. In the event these plans are used by a third party, Cristo Homes shall be held harmless.

Issue Dates
Revised 4.12.2016
Revised 6.1.2016

Deerfield Twp.
Warren County