



**COLUMN DETAIL**  
SCALE: 1/4" = 1'-0"


**PLUMBING/STRUCTURE DIMS**  
SCALE: 1/8" = 1'-0"

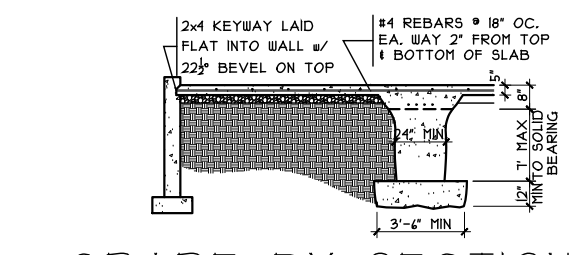


**2** GRADE BM SECTION  
SCALE: 1/8" = 1'-0"

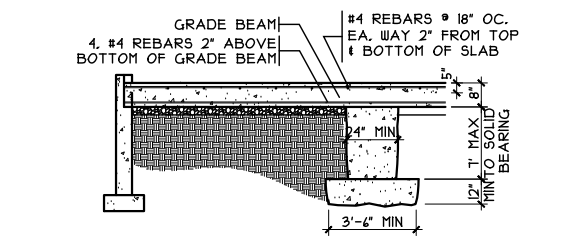

**3** GRADE BM SECTION  
SCALE: 1/8" = 1'-0"

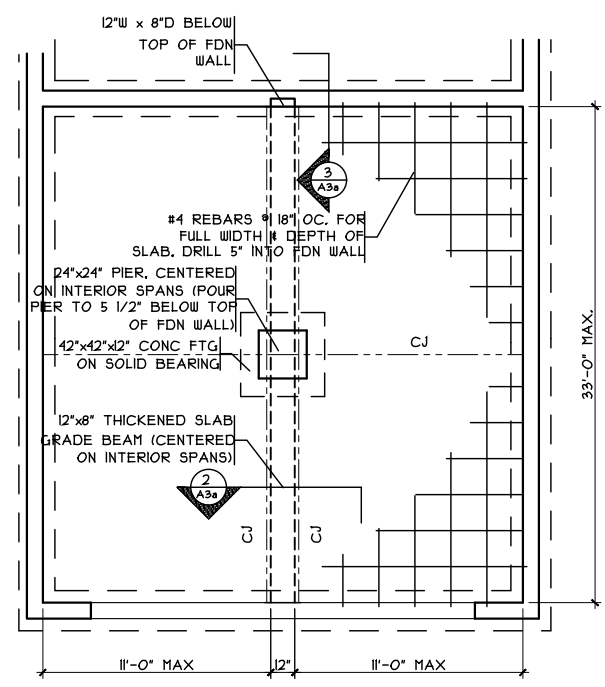

**GRADE BM DETAIL**  
SCALE: 1/8" = 1'-0"

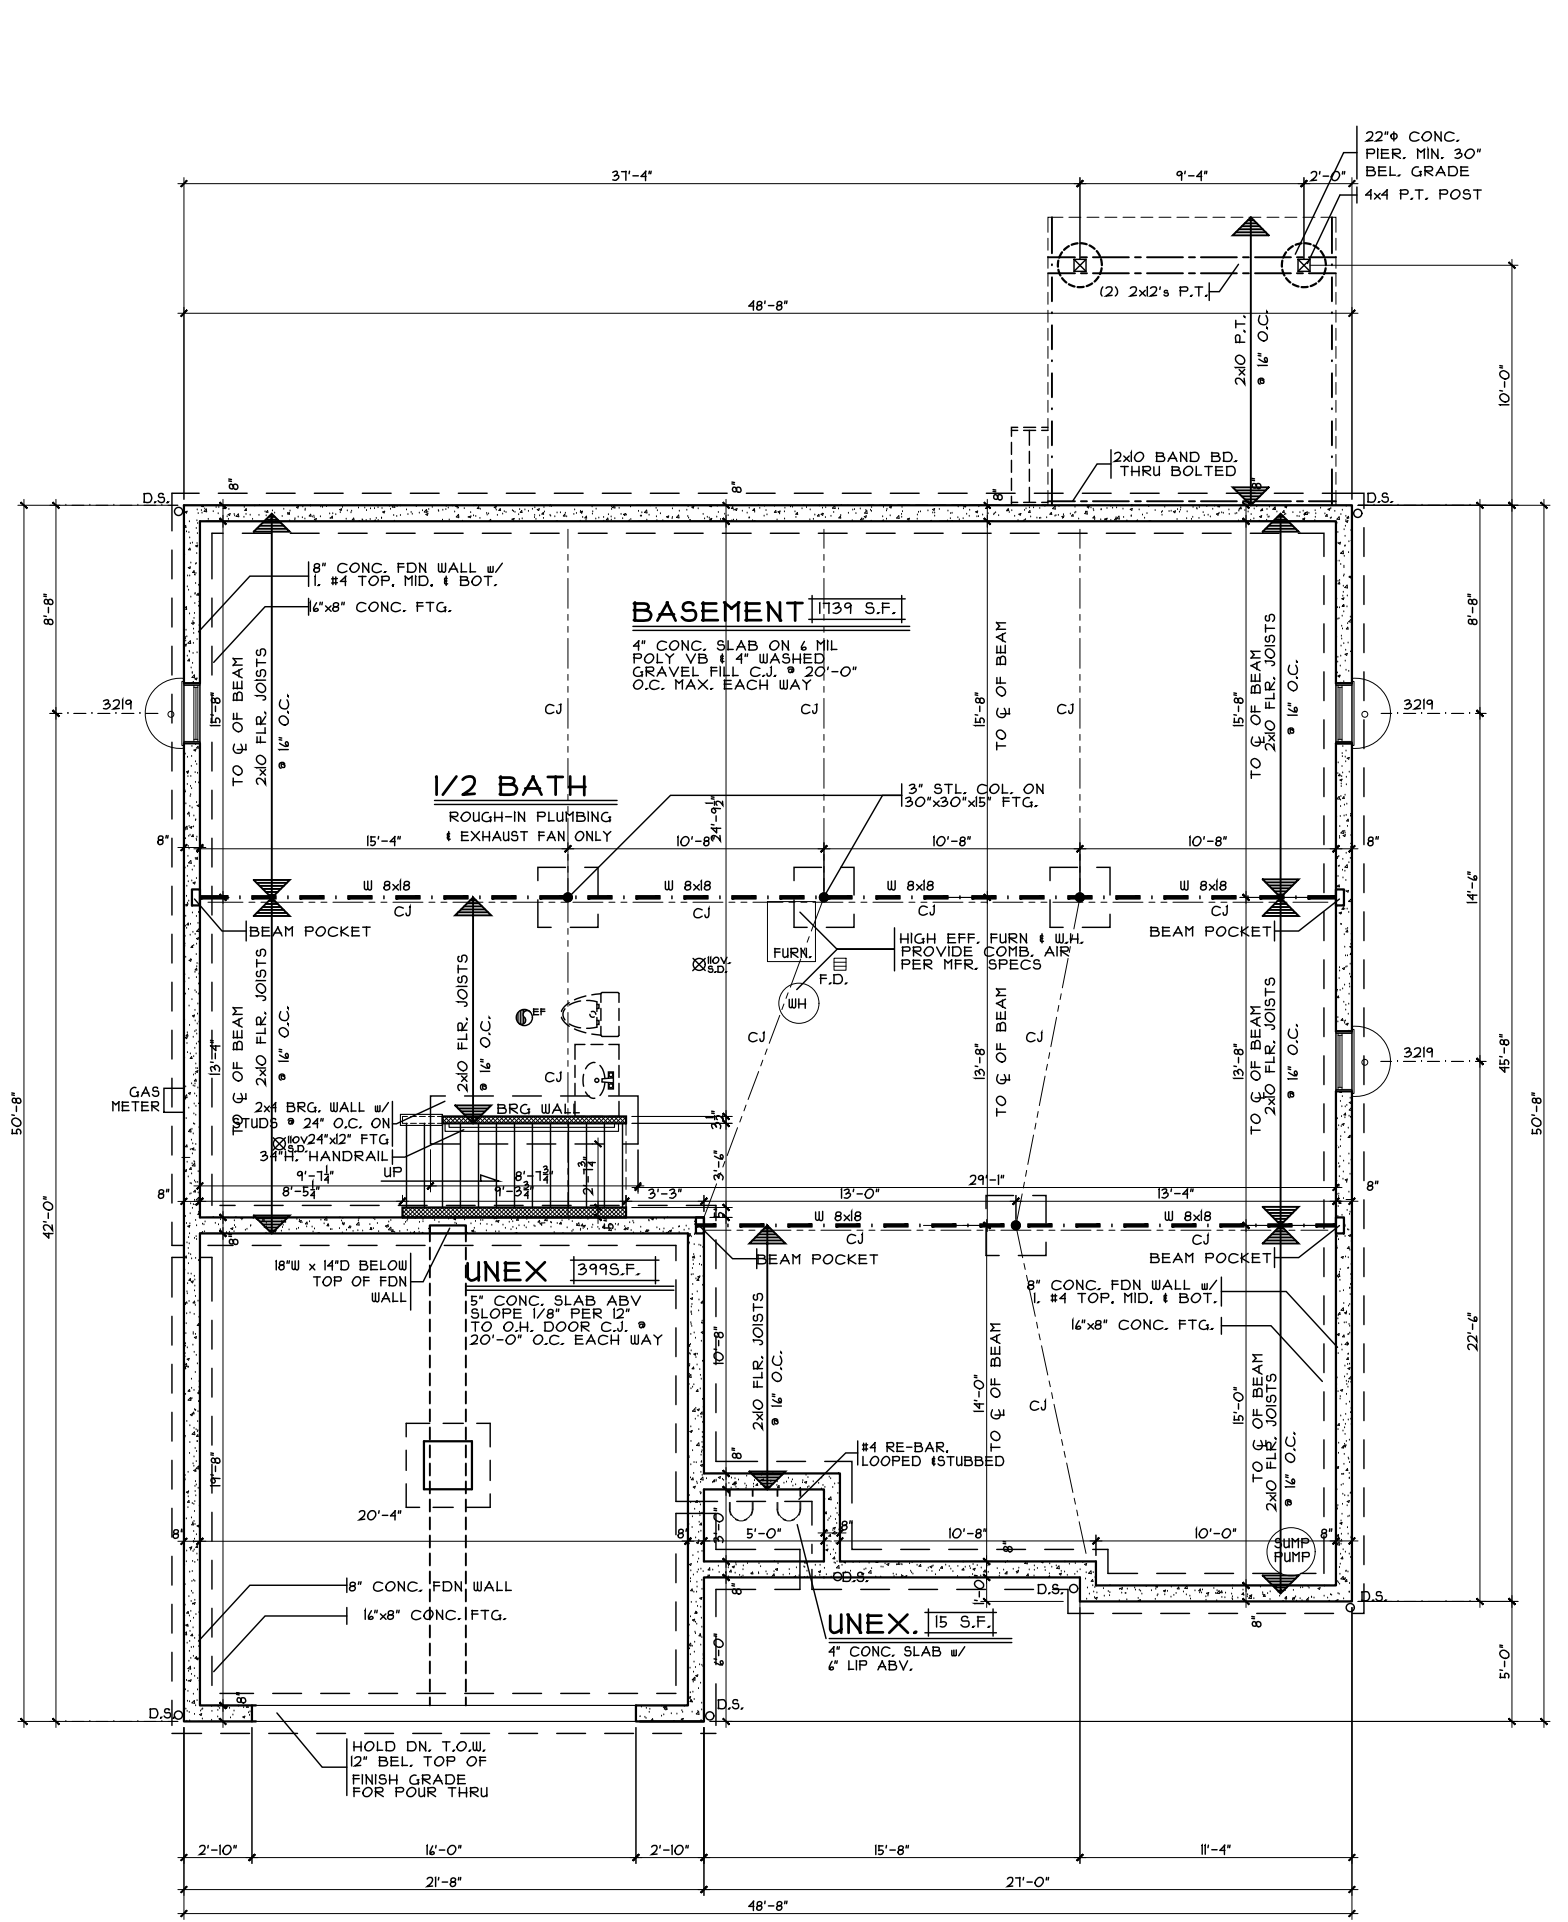

**FOUNDATION PLAN**  
SCALE: 1/8" = 1'-0"

**Foundation Plan - Craftsman**

Plan : Ellington  
Date : 12/17/15  
Drawn: WLH  
Scale : As Noted  
Revised: 2.1.2016  
Sheet : 8 of 20

**CRISTO HOMES**  
7994-A Tylers Place Blvd.  
West Chester, OH 45389  
513.755.0570 www.cristohomes.com


Proposed Residence:  
**Coch Residence**  
3095 Renaissance Blvd  
Lot # 111 Renaissance

**Ellington - Traditional - Vinyl**  
Cristo Homes reserves all property rights in these plans. These plans are not to be reproduced, changed, or copied in any manner. They are not to be given to a third party, either in full or in part, without first receiving written permission from Cristo Homes. In the event these plans are used by a third party, Cristo Homes shall be held harmless.


Issue Dates:  
Revised 12.22.2015  
Revised 1.14.2016  
Revised 1.15.2016  
Revised 1.19.2016  
Revised 1.29.2016  
Revised 2.1.2016

Franklin, OH  
Warren County


**A2.0a**

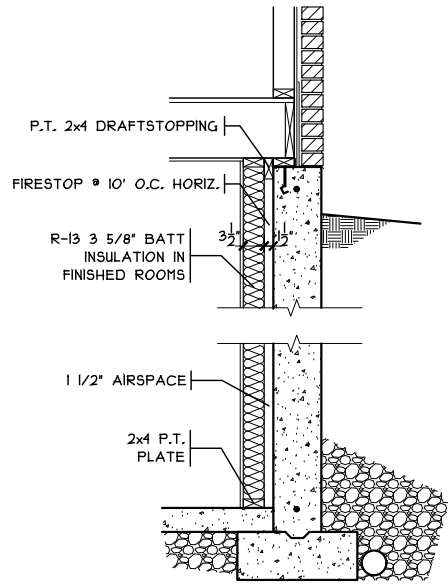

**FIN. LL WALL DETAIL**  
SCALE: 3/8" = 1'-0"

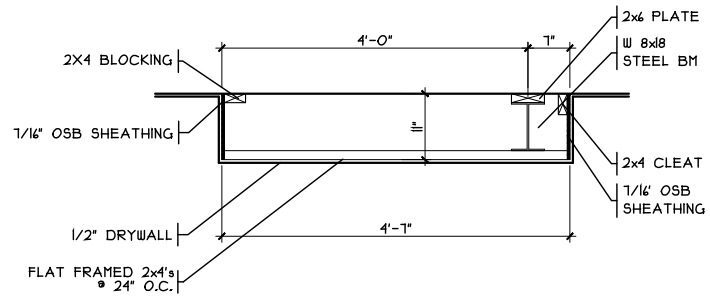

**DROP CLG. DETAIL**  
SCALE: 3/8" = 1'-0"

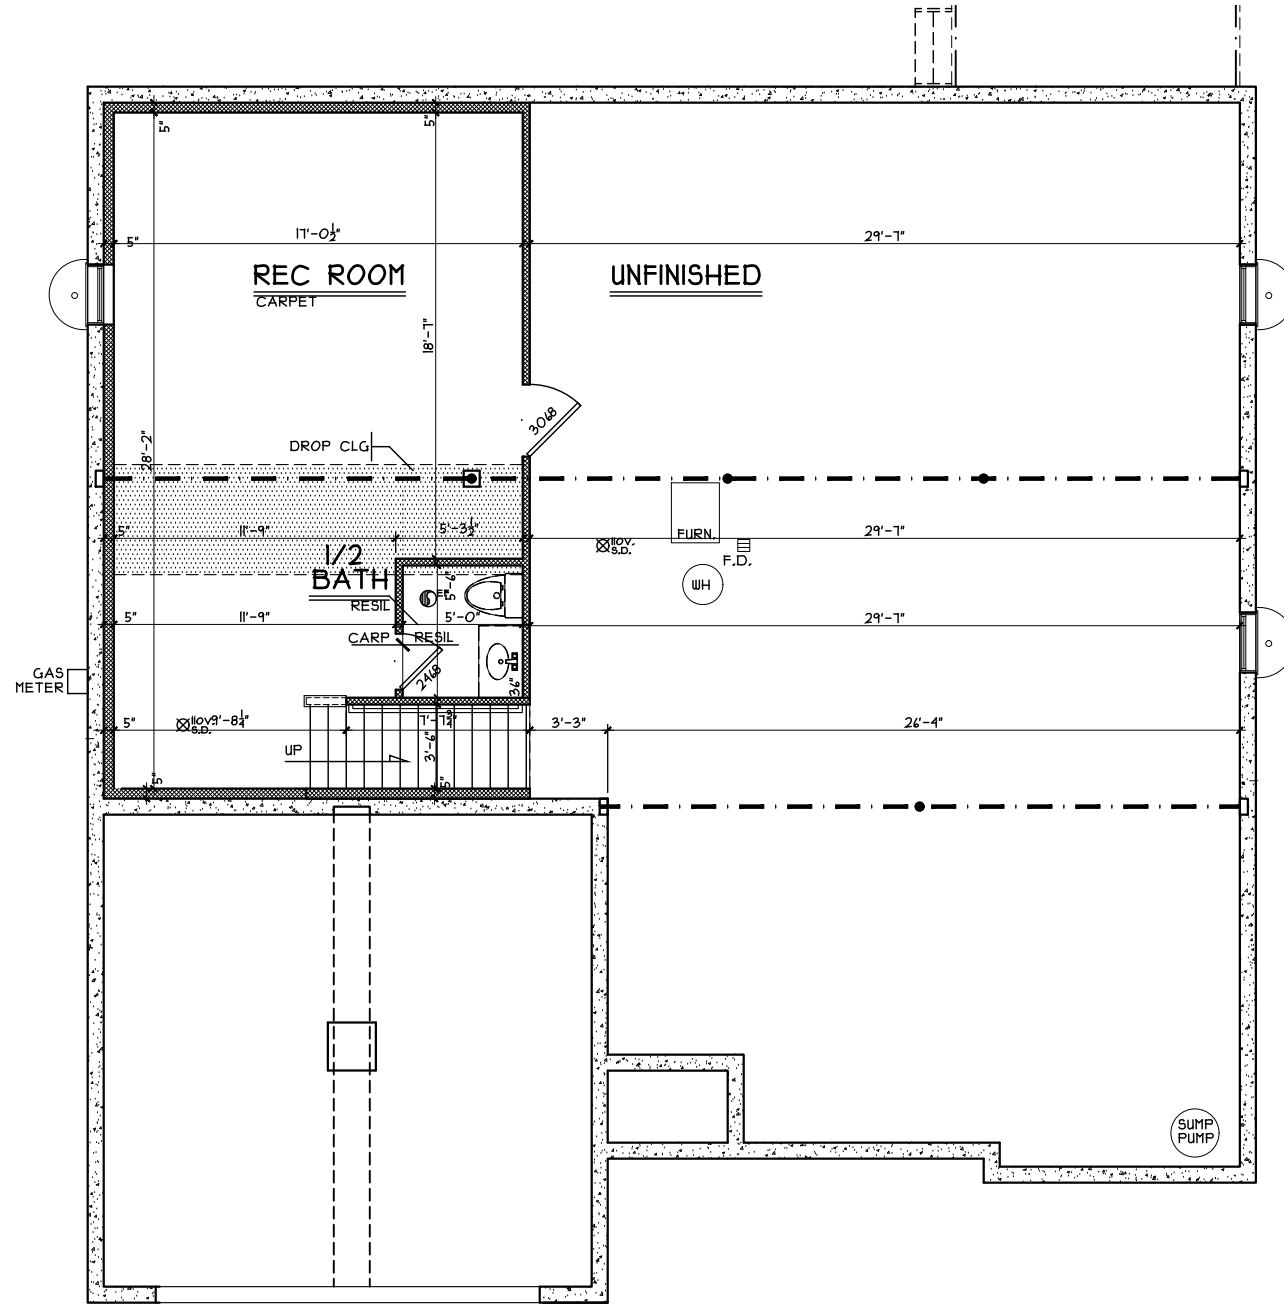

**FINISHED LOWER LEVEL PLAN**

SCALE: 1/8" = 1'-0" 515 S.F.

Finished Lower Level

Plan : Ellington  
Date : 12/17/15  
Drawn: WLH  
Scale : As Noted  
Revised: 2.1.2016  
Sheet : 9 of 20

RNS4-0111

Proposed Residence:  
Coch Residence  
3095 Renaissance Blvd  
Lot # 111 Renaissance



7994-A Tyers Place Blvd.  
West Chester, OH 45069  
513.755.0570 www.cristohomes.com

Ellington - Traditional - Vinyl


Cristo Homes reserves all property rights in these plans. These plans are not to be reproduced, changed, or copied in any manner. They are not to be given to a third party, either in full or in part, without first receiving written permission from Cristo Homes. In the event these plans are used by a third party, Cristo Homes shall be held harmless.

Issue Dates


Reviewed	12.22.2015
Revised	1.14.2016
Revised	1.15.2016
Revised	1.19.2016
Revised	1.29.2016
Revised	2.1.2016

Franklin, OH  
Warren County


**A3b**

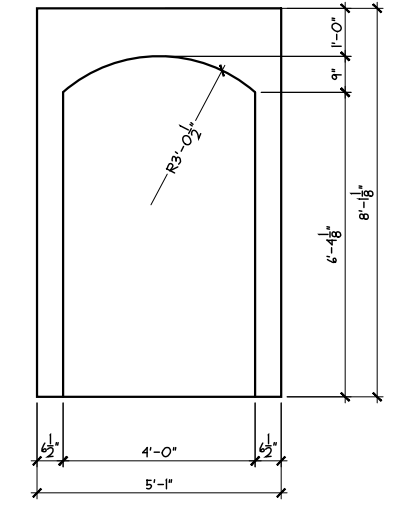

ARCHED OPG. DET.  
SCALE: 1/4" = 1'-0"

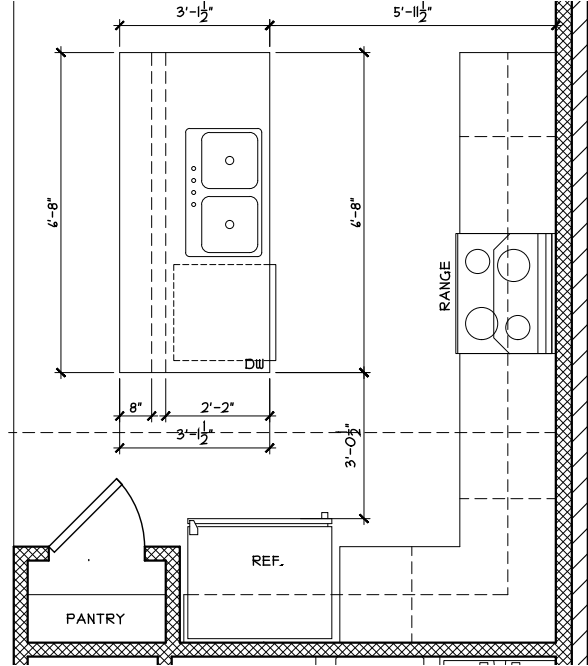

ISLAND FRM'G DETAIL  
SCALE: 1/4" = 1'-0"

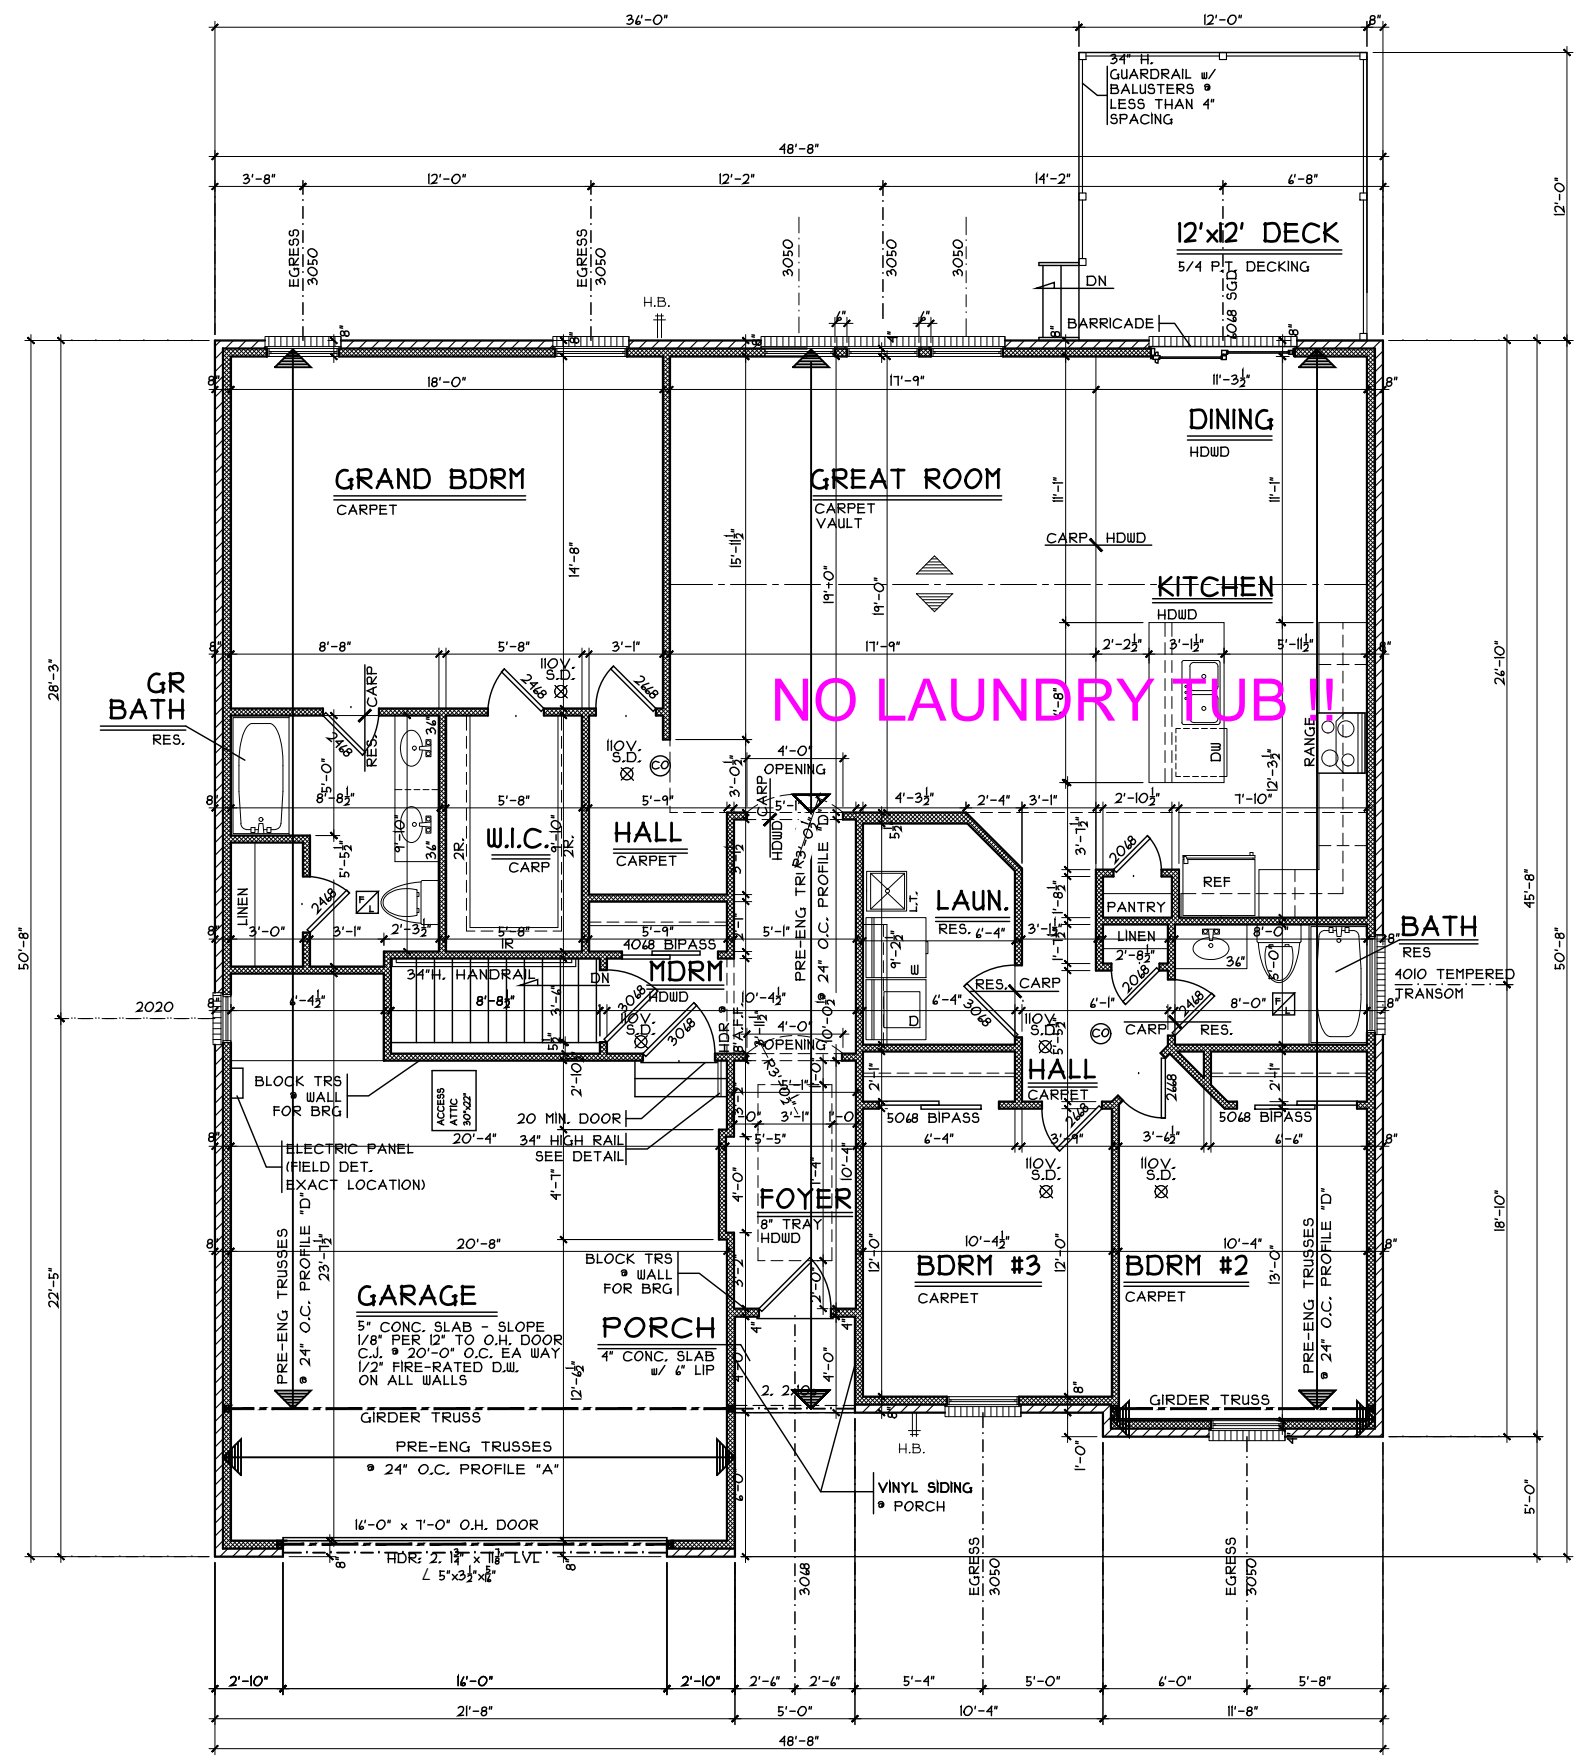

FIRST FLOOR PLAN  
SCALE: 1/8" = 1'-0"

First Floor Plan

Plan : Ellington  
Date : 12/17/15  
Drawn: WLH  
Scale : As Noted  
Revised: 2.1.2016  
Sheet : 11 of 20

RNS4-0111

Proposed Residence:  
Coch Residence  
3095 Renaissance Blvd  
Lot # 111 Renaissance



7994-A Tylers Place Blvd.  
West Chester, OH 45389  
513.755.0570 www.cristohomes.com

Ellington - Traditional - Vinyl

Cristo Homes reserves all property rights in these plans. These plans are not to be reproduced, changed, or copied in any manner. They are not to be given to a third party, either in full or in part, without first receiving written permission from Cristo Homes. In the event these plans are used by a third party, Cristo Homes shall be held harmless.

Issue Dates

Reviewed	12.22.2015
Revised	1.14.2016
Revised	1.15.2016
Revised	1.19.2016
Revised	1.29.2016
Revised	2.1.2016

Franklin, OH  
Warren County

A3.0