

**Foundation Plan**  
Plan : Sheridan  
Date : 10.7.2015  
Drawn: WLH  
Scale : As Noted  
Revised:  
Sheet : 4 of 13

**Proposed Residence:**  
Market Home  
5110 Long Meadow Drive  
Lot 82 Renaissance


**CRISTO HOMES**  
7594-A Tylers Place Blvd.  
West Chester, OH 45389  
513.755.0570 www.cristohomes.com

**Issue Dates**  
Reviewed 10/12/15  
Revised 10/13/15

**Sheridan - Traditional-Vinyl**  
Cristo Homes reserves all property rights in these plans. These plans are not to be reproduced, changed, or copied in any manner. They are not to be given to a third party, either in full or in part, without first receiving written permission from Cristo Homes. In the event these plans are used by a third party, Cristo Homes shall be held harmless.


**Middletown, OH**  
Warren County

A3

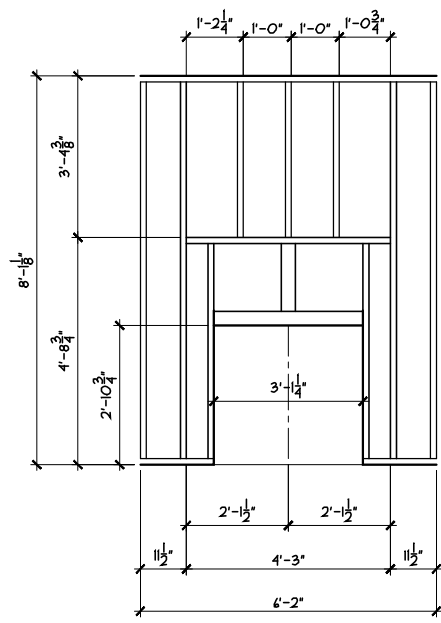


**FIREPLACE DETAILS**

SCALE: 1/4" = 1'-0"

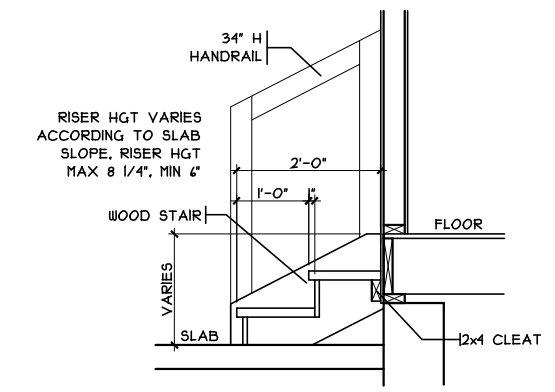

**GARAGE HANDRAIL DETAIL**

SCALE: 1/8" = 1'-0"

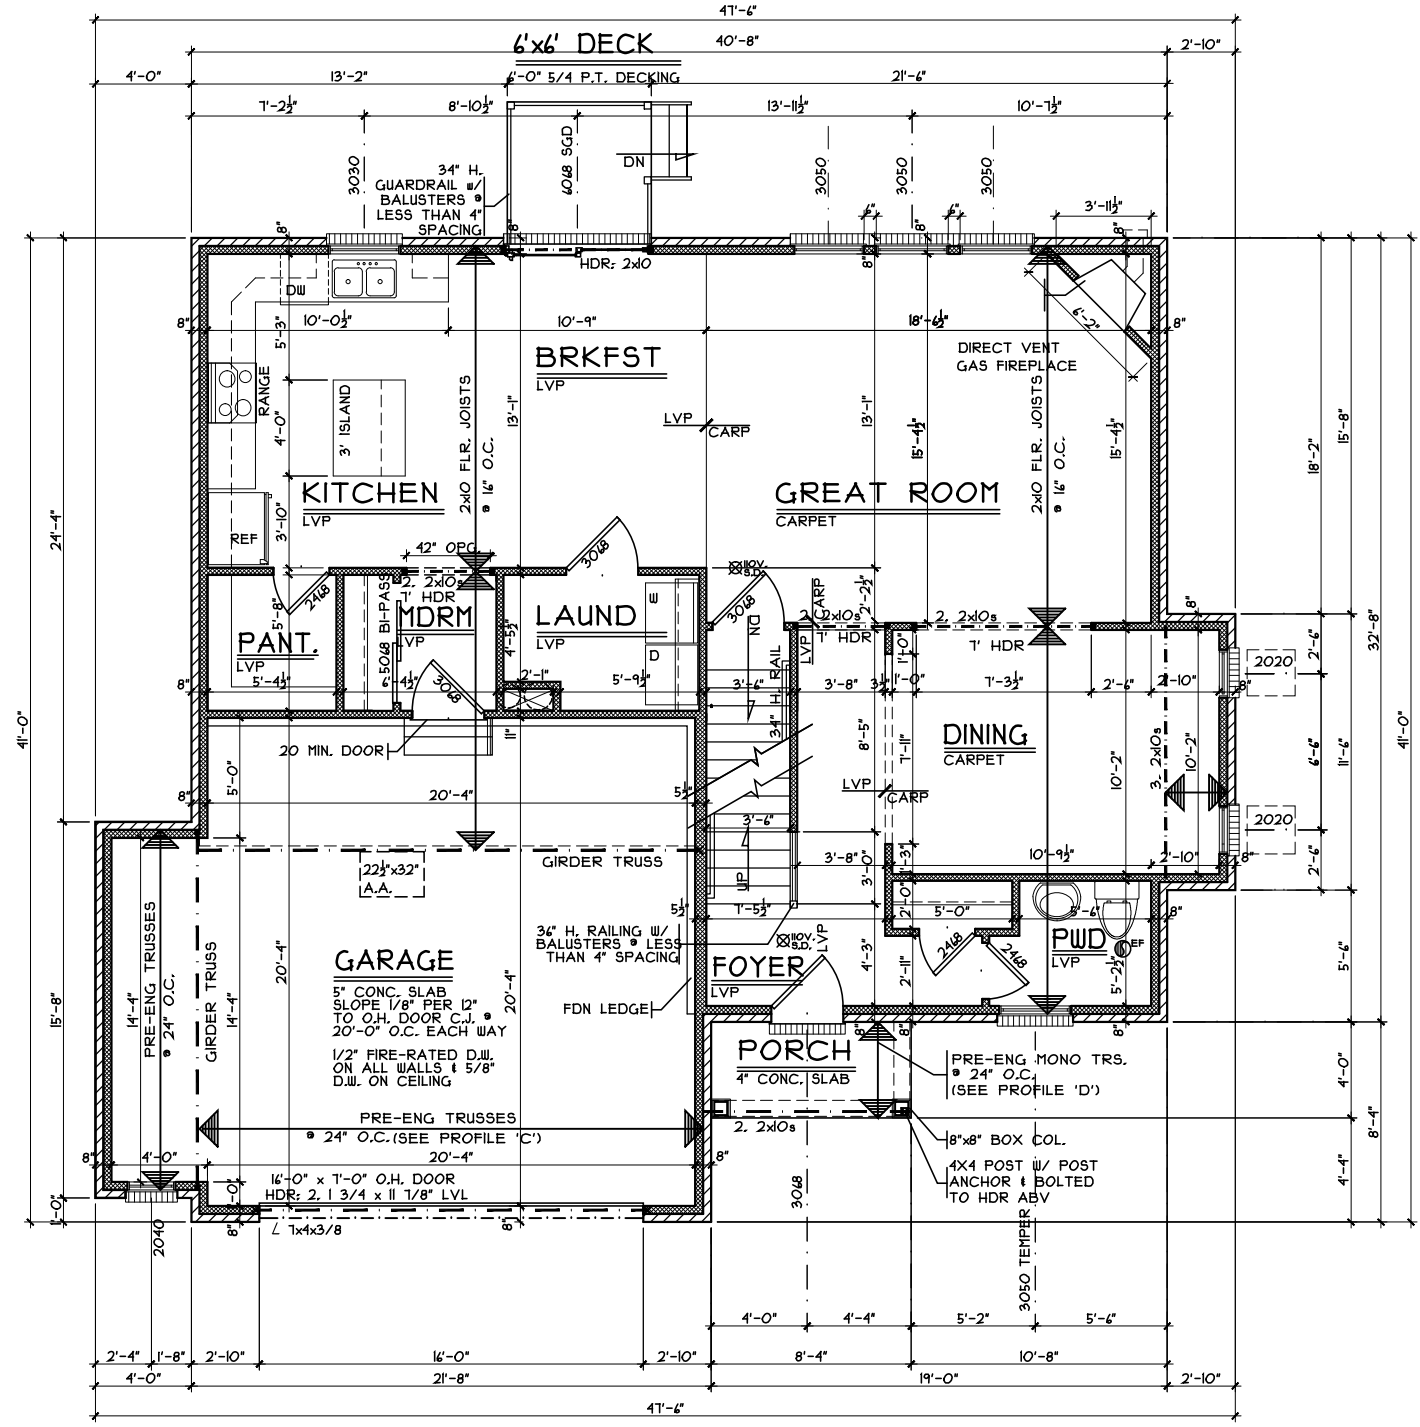

**FIRST FLOOR PLAN**

SCALE: 1/8" = 1'-0" 1095 SQ. FT.

First Floor Plan (Slab)

Plan : Sheridan  
Date : 10.7.2015  
Drawn: WLH  
Scale : As Noted  
Revised:  
Sheet : 5 of 13

RNS4-0082

Proposed Residence:  
Market Home  
5110 Long Meadow Drive  
Lot 82 Renaissance



7594-A Tylers Place Blvd.  
West Chester, OH 45389  
513.755.0570 www.cristohomes.com


Sheridan - Traditional-Vinyl

Cristo Homes reserves all property rights in these plans. These plans are not to be reproduced, changed, or copied in any manner. They are not to be given to a third party, either in full or in part, without first receiving written permission from Cristo Homes. In the event these plans are used by a third party, Cristo Homes shall be held harmless.

Issue Dates

Reviewed	10/12/15
Revised	10/13/15

A4

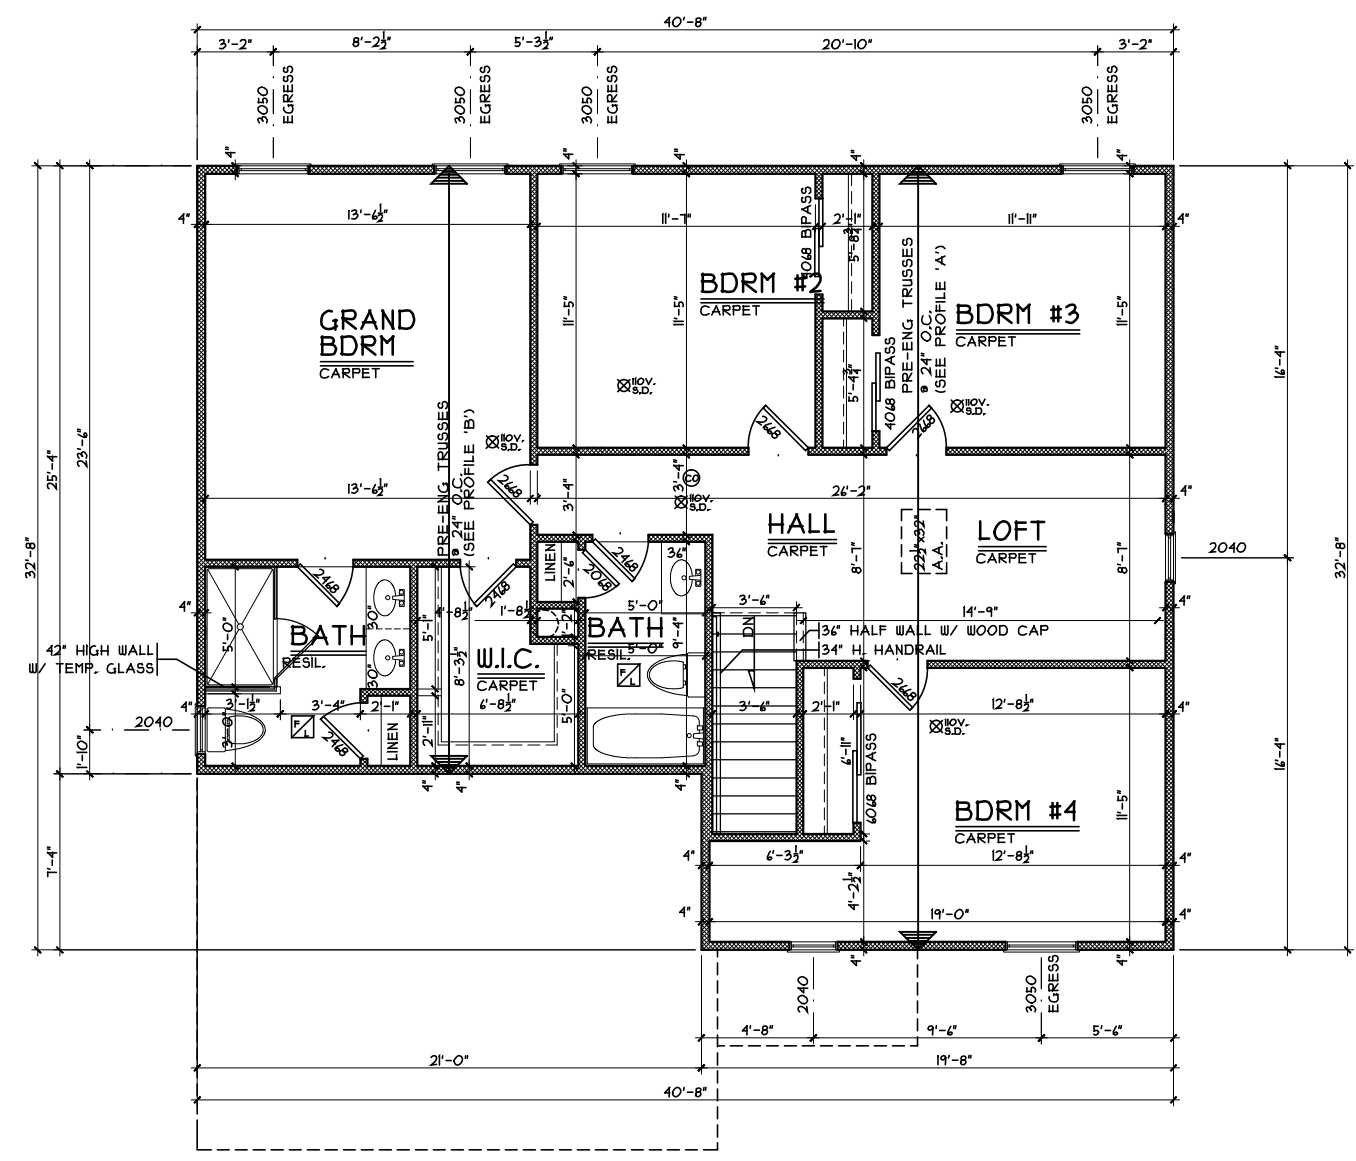

**SECOND FLOOR PLAN**  
SCALE: 1/8" = 1'-0" 1142 S.F.

Second Floor Plan

Plan : Sheridan  
Date : 10.7.2015  
Drawn: WLH  
Scale : As Noted  
Revised:

Sheet : 7 of 13

RNS4-0082

Proposed Residence:

Market Home  
5110 Long Meadow Drive  
Lot 82 Renaissance

Sheridan - Traditional-Vinyl

Cristo Homes reserves all property rights in these plans. These plans are not to be reproduced, changed, or copied in any manner. They are not to be given to a third party, either in full or in part, without first receiving written permission from Cristo Homes. In the event these plans are used by a third party, Cristo Homes shall be held harmless.

Issue Dates

Reviewed	10/12/15
Revised	10/13/15



7594-A Tylers Place Blvd.  
West Chester, OH 45069  
513.755.0570 www.cristohomes.com

Middletown, OH  
Warren County

A5