




COLUMN DETAIL
SCALE: 1/4" = 1'-0"

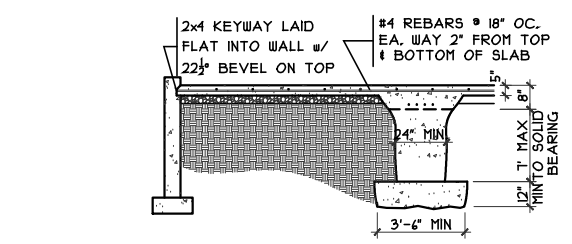


GRADE BM SECTION 2
SCALE: 1/8" = 1'-0"

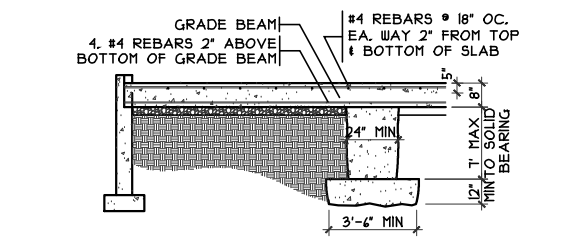

GRADE BM SECTION 3
SCALE: 1/8" = 1'-0"

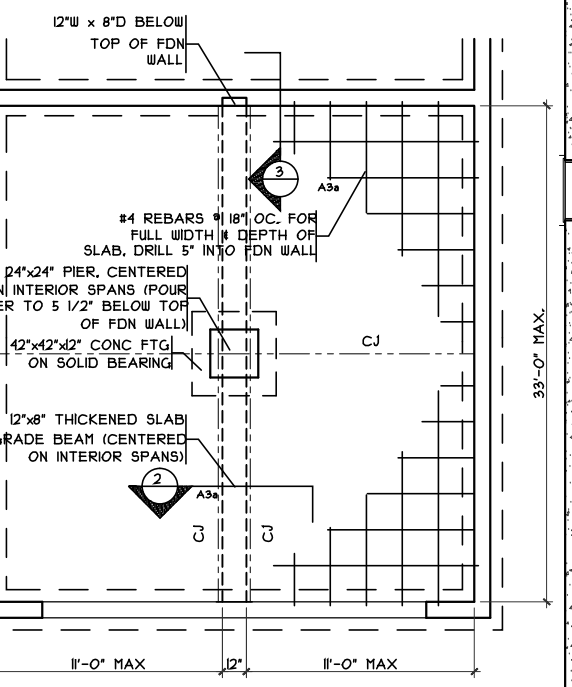

GRADE BM DETAIL
SCALE: 1/8" = 1'-0"

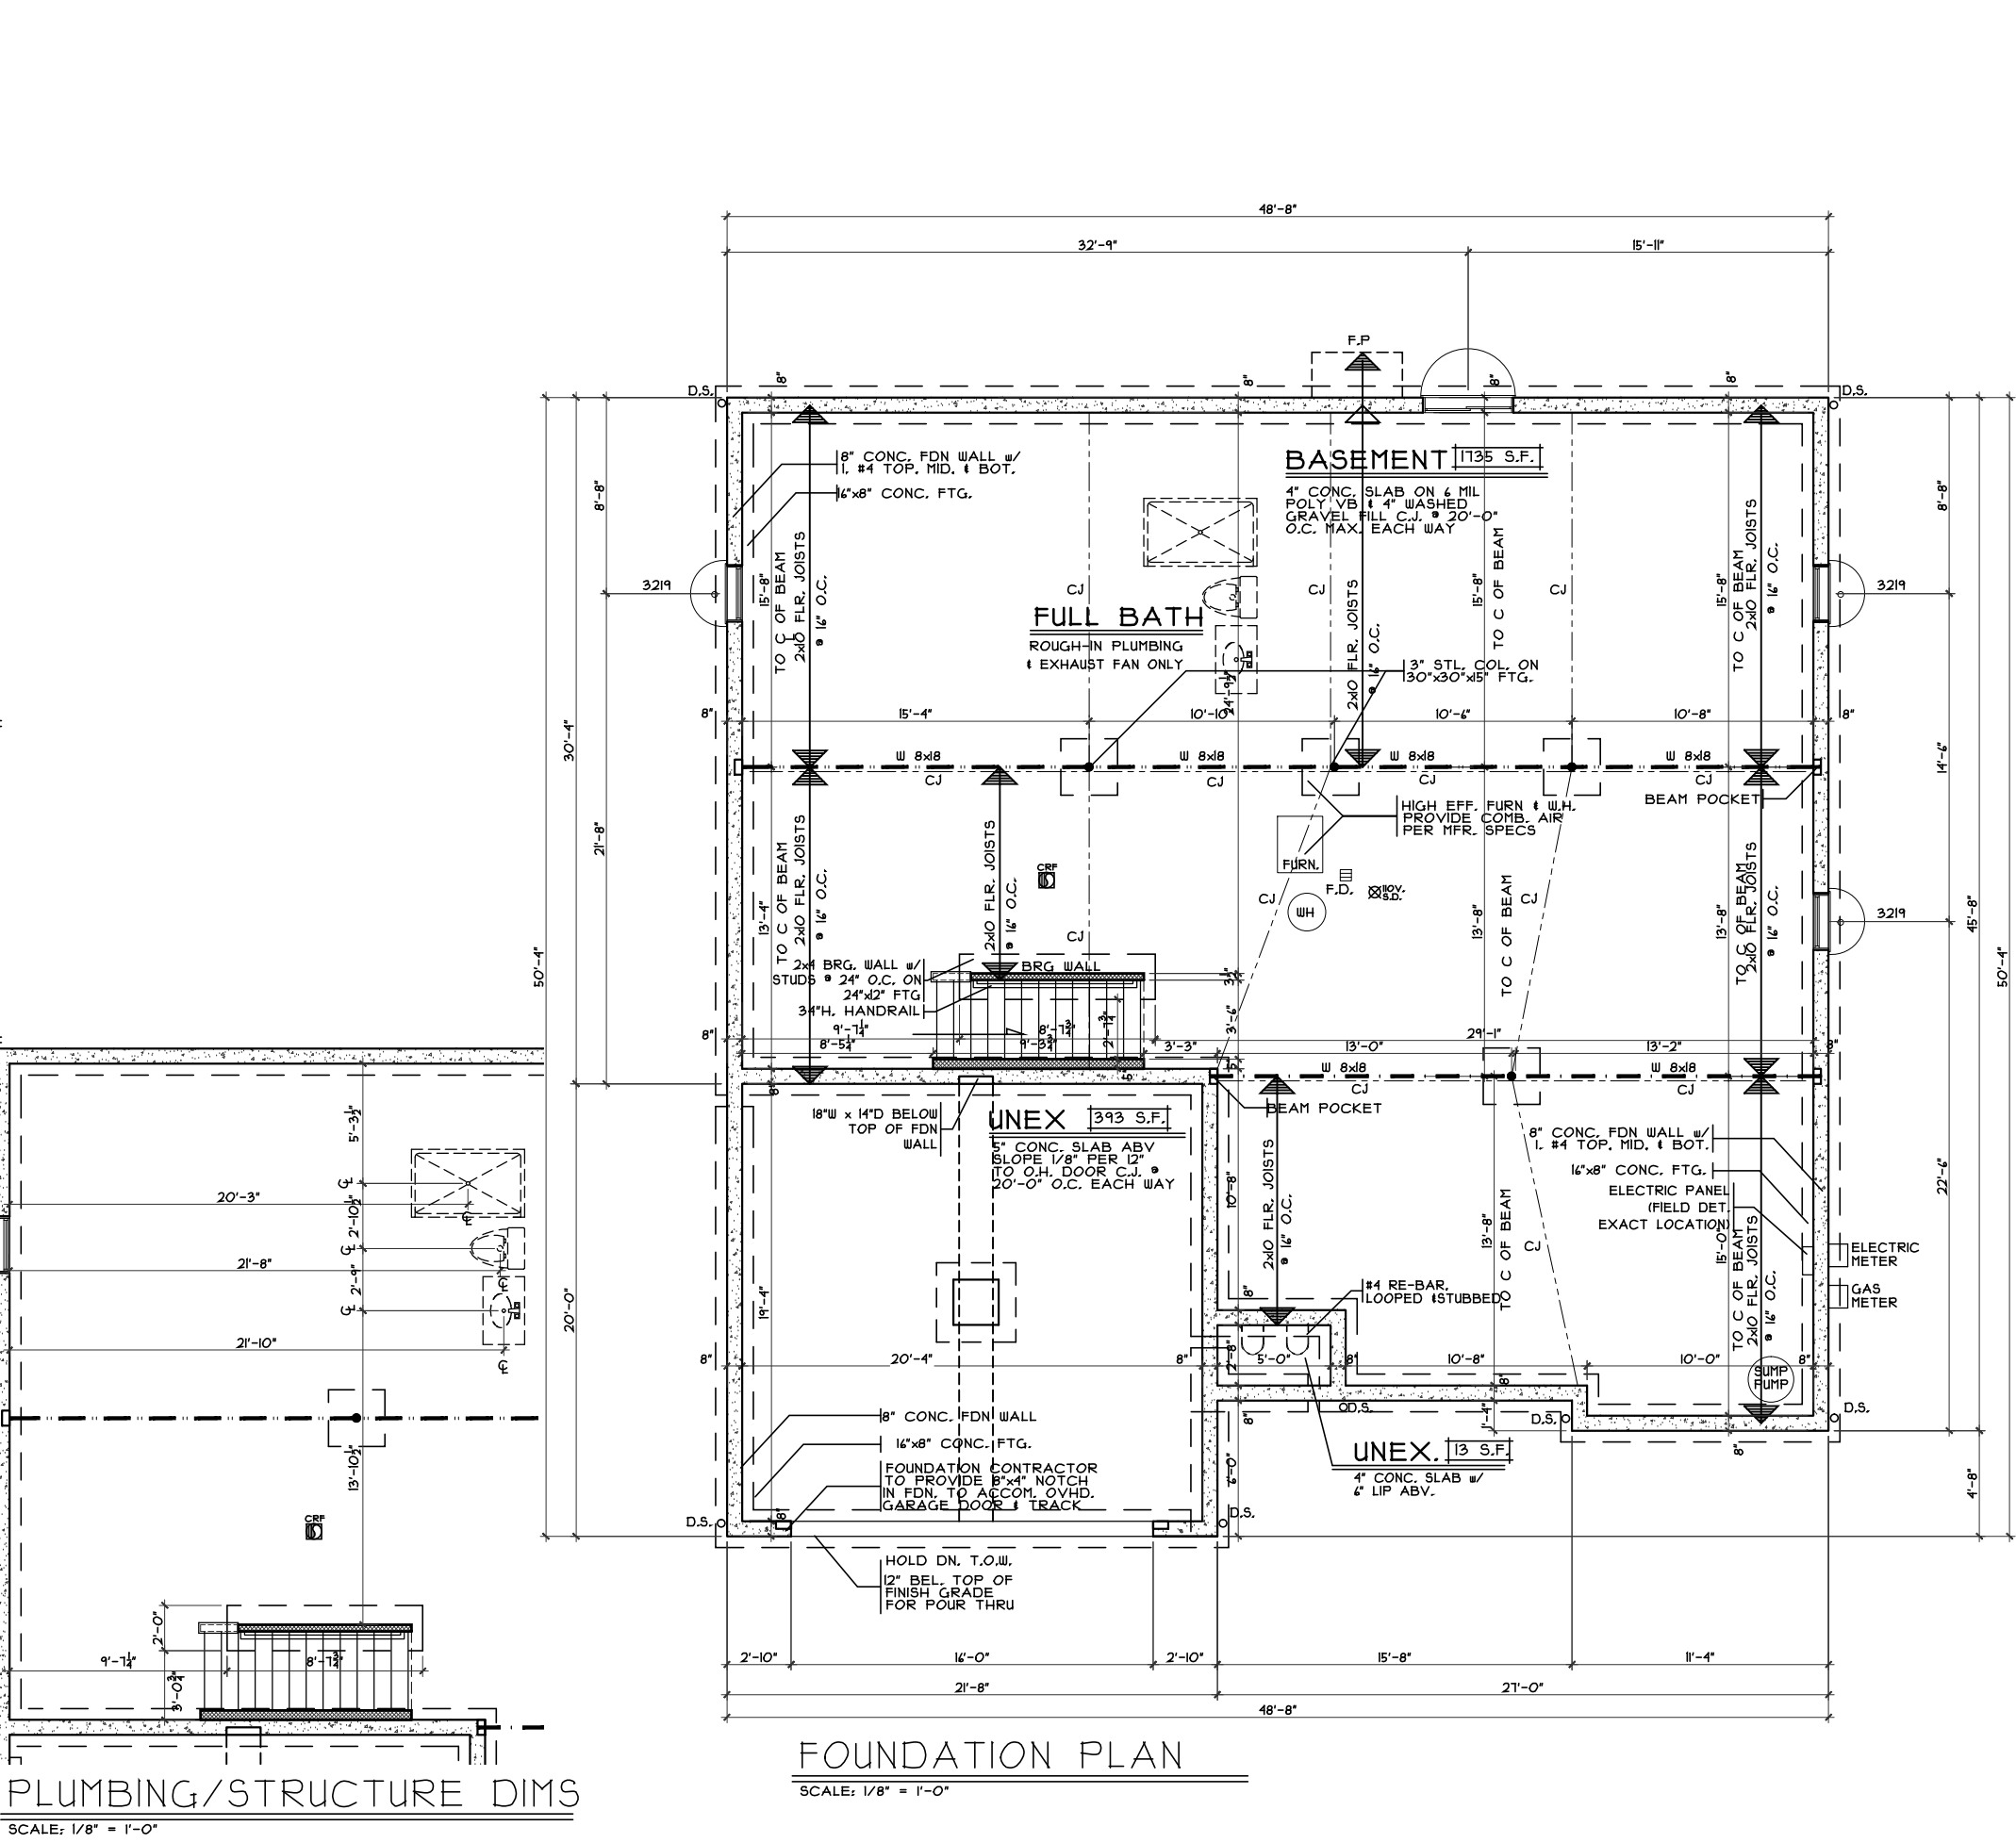

FOUNDATION PLAN
SCALE: 1/8" = 1'-0"

PLUMBING/STRUCTURE DIMS
SCALE: 1/8" = 1'-0"

Foundation Plan - Craftsman
 Plan : Ellington
 Date : 2/17/16
 Drawn: WJH/CKB
 Scale : As Noted
 Revised: 3/22/16
 Sheet : 8 of 20

RNS2-0086
 Proposed Residence:
 Mckoy Residence
 5045 Long Meadow Dr
 Lot # 86 Renaissance
 Middletown, OH
 Warren County

Ellington - Style - Vinyl/Comp
 Cristo Homes reserves all property rights in these plans. These plans are not to be reproduced, changed, or copied in any manner. They are not to be given to a third party, either in full or in part, without first receiving written permission from Cristo Homes. In the event these plans are used by a third party, Cristo Homes shall be held harmless.


Issue Dates
 Revised 23/02/2016
 Revised 03/03/2016
 Revised 22/03/2016

CRISTO HOMES
 7994-A Tyers Place Blvd.
 West Chester, OH 45069
 513.755.0570 www.cristohomes.com

A3a

FOUNDATION PLAN

SCALE: 1/8" = 1'-0"

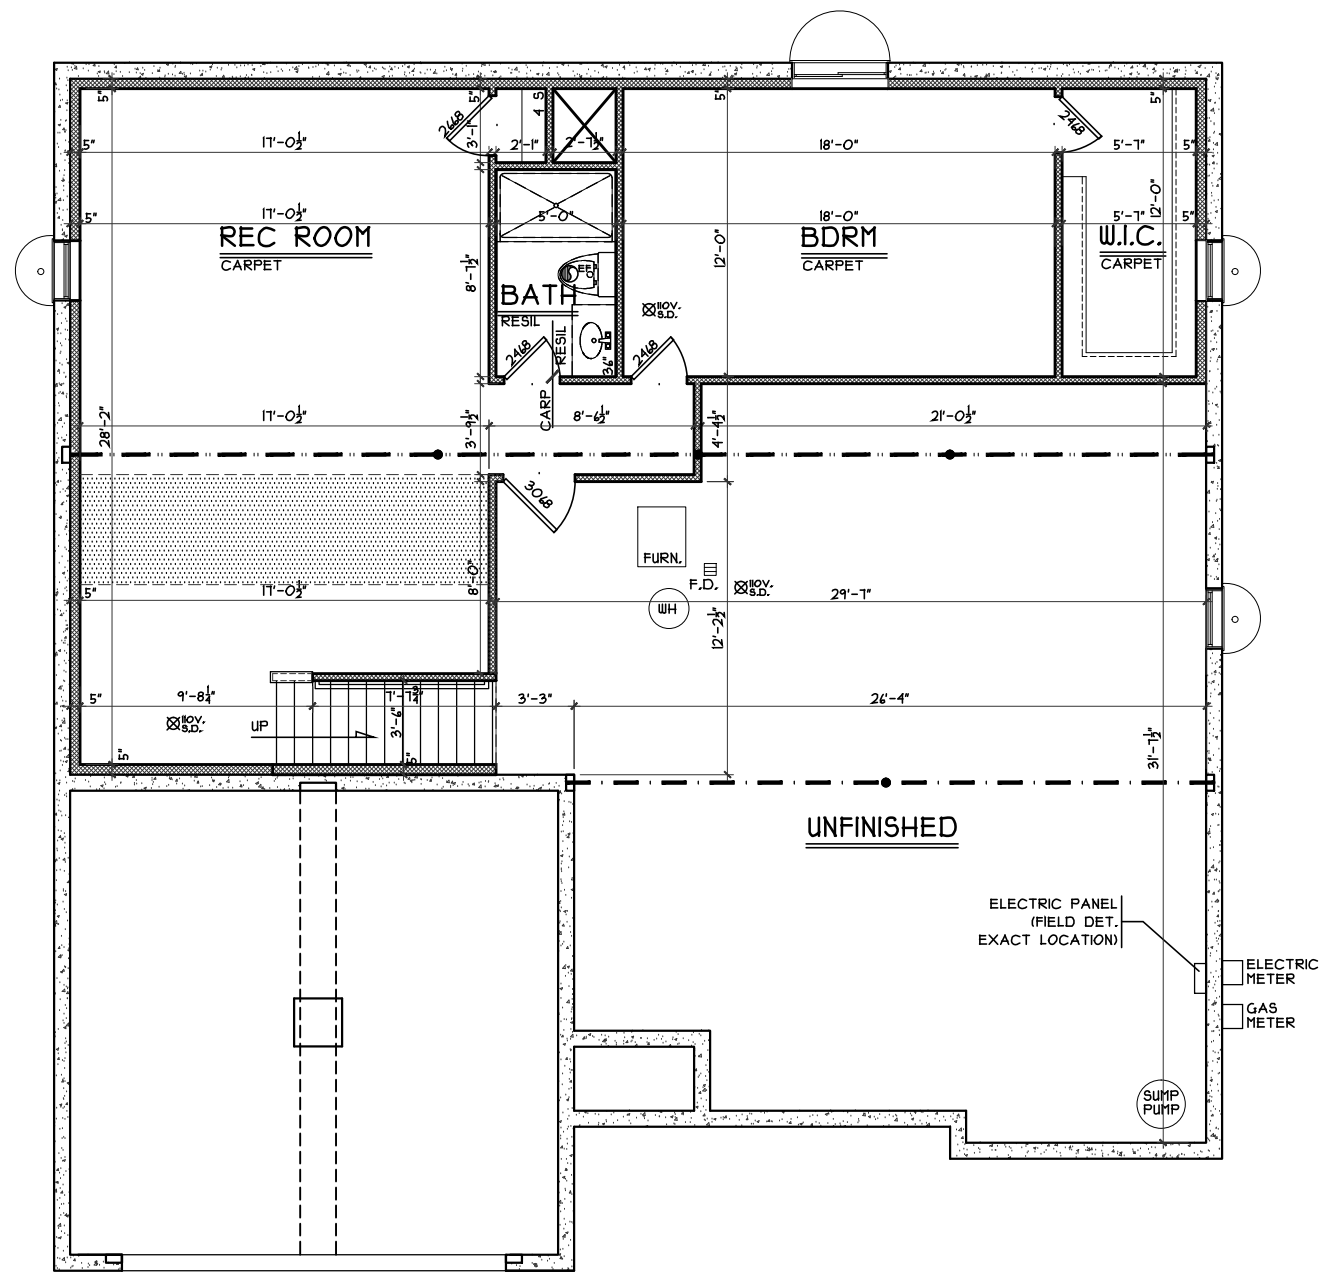

A3b

Foundation Plan - Craftsman
 Plan : Ellington
 Date : 2/17/16
 Drawn: WLH/CKB
 Scale : As Noted
 Revised: 3/22/16
 Sheet : 8 of 20

CRISTO HOMES
 7994-A Tyers Place Blvd.
 West Chester, OH 45069
 513.755.0570 www.cristohomes.com


RNS2-0086
 Proposed Residence:
 Mckoy Residence
 5045 Long Meadow Dr
 Lot # 86 Renaissance

Middletown, OH
 Warren County


Ellington - Style - Vinyl/Comp

Cristo Homes reserves all property rights in these plans. These plans are not to be reproduced, changed, or copied in any manner. They are not to be given to a third party, either in full or in part, without first receiving written permission from Cristo Homes. In the event these plans are used by a third party, Cristo Homes shall be held harmless.


Issue Dates
Reviewed 23/02/2016
Revised 03/03/2016
Revised 22/03/2016

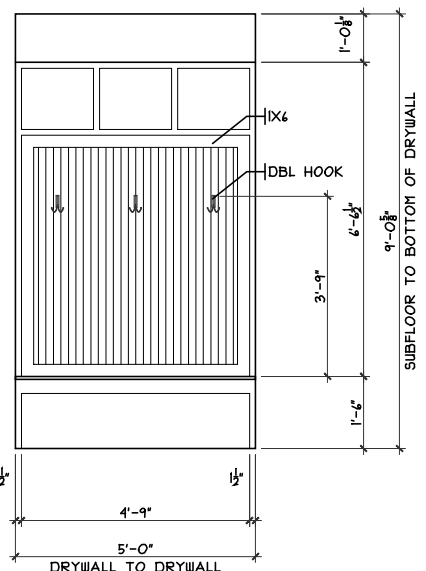


FRONT
MUDRM CUBBIES DETAIL
SCALE: 1/8" = 1'-0"

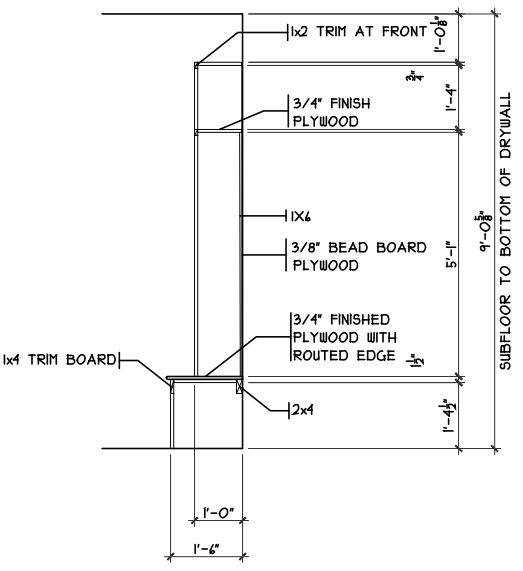


SECTION

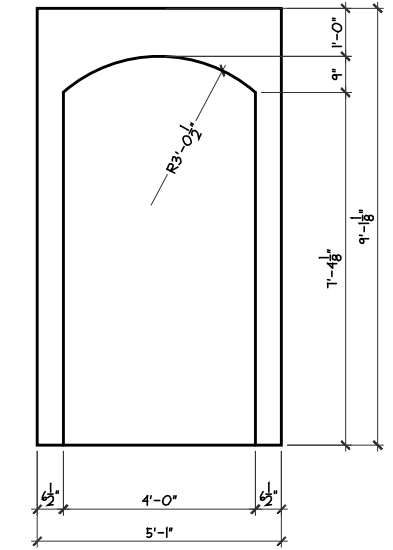

ARCHED OPG. DET.
SCALE: 1/4" = 1'-0"

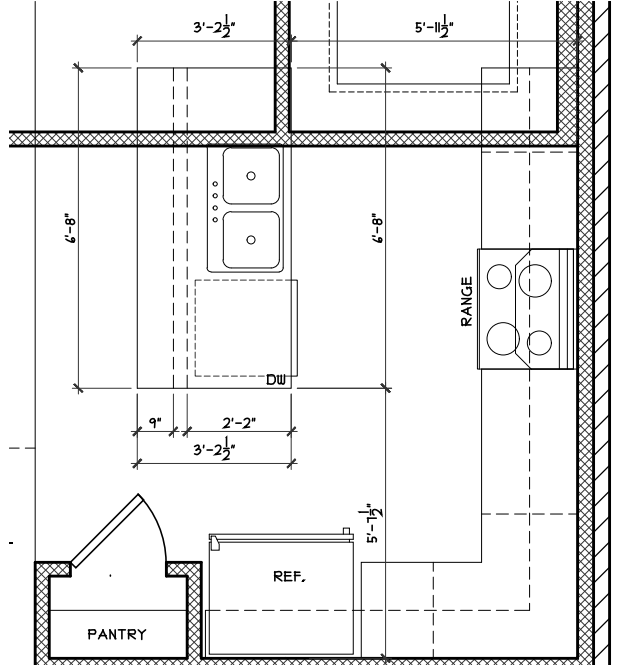

ISLAND FRM'G DETAIL
SCALE: 1/4" = 1'-0"

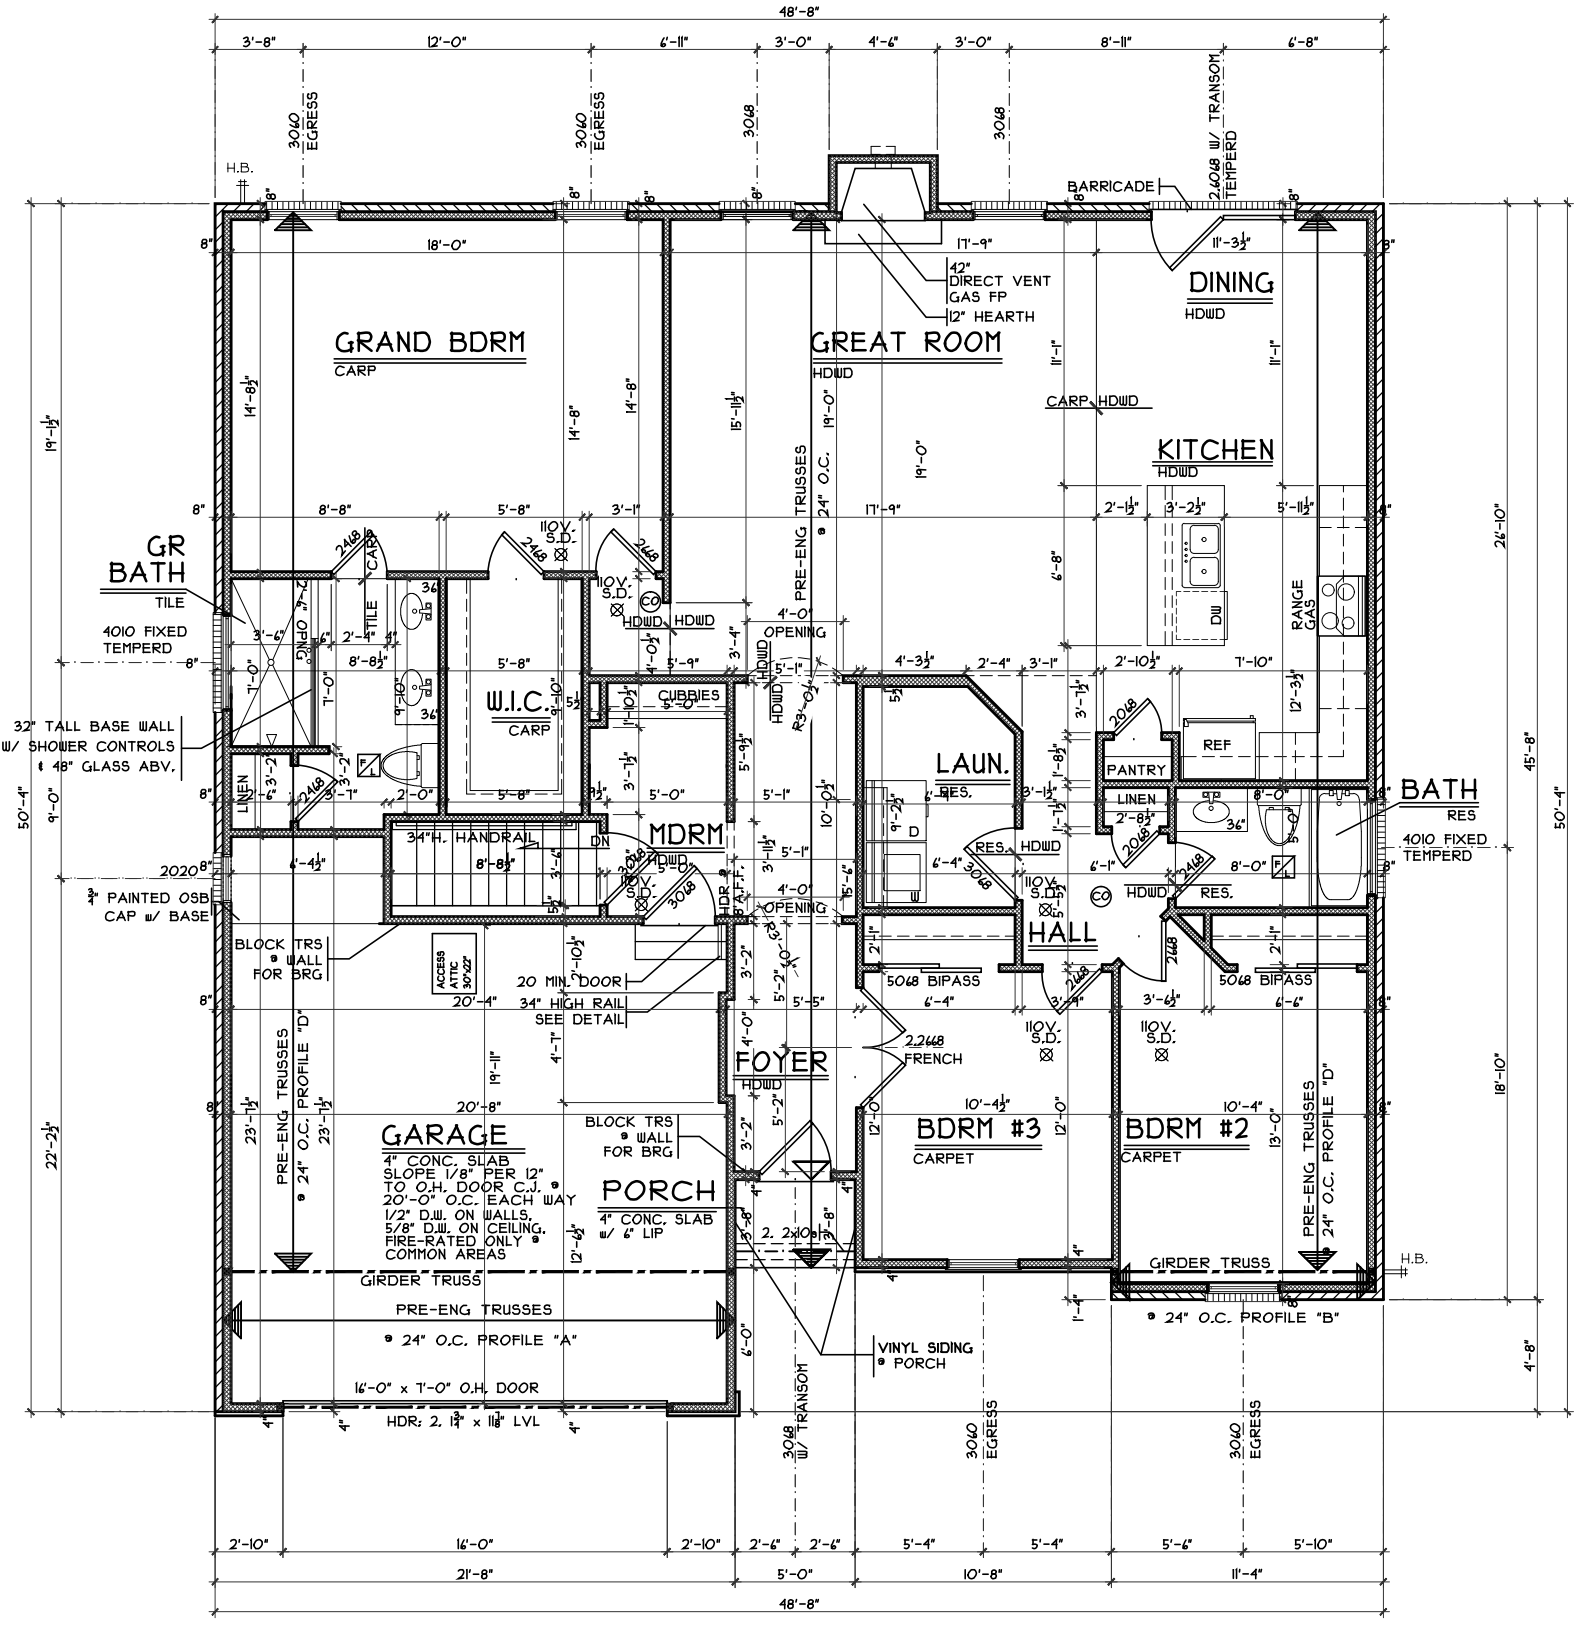

FIRST FLOOR PLAN
SCALE: 1/8" = 1'-0"

Plan : Ellington
Date : 2/17/16
Drawn: WJH/CKB
Scale : As Noted
Revised: 3/22/16
Sheet : 11 of 20

First Floor Plan - Craftsman - Basement



7994-A Tyers Place Blvd.
West Chester, OH 45069
513.755.0570 www.cristohomes.com

RNS2-0086

Proposed Residence:

Mckoy Residence
5045 Long Meadow Dr
Lot # 86 Renaissance

Ellington - Style - Vinyl/Comp

Cristo Homes reserves all property rights in these plans. These plans are not to be reproduced, changed, or copied in any manner. They are not to be given to a third party, either in full or in part, without first receiving written permission from Cristo Homes. In the event these plans are used by a third party, Cristo Homes shall be held harmless.

Issue Dates

Reviewed	23/02/2016
Revised	03/03/2016
Revised	22/03/2016

Middletown, OH

Warren County

A4a