

1 PLUMBING PLAN  
 A-5 SCALE: 1/4" = 1'-0"

**NOTE**  
 RADON REMEDIATION  
 RADON LOOP:  
 - (4") PERFORATED HDPE "LOOP"  
 - MUST BE PLACED IN STONE BED SLIGHTLY HIGHER THAN ANY INTERIOR DRAINTILE  
 - LOOP TO BE SEPARATE FROM ANY DRAINTILE ELEMENTS  
 - TO BE CORRUGATED HDPE PIPE  
 - SCREWS TO BE INSTALLED THROUGH LOOP AT TEE UP INTO STACK  
 STACK REQUIREMENTS:  
 - 3" PVC STACK (4" IF BASEMENT IS GREATER THAN 2200 SQFT.)  
 - NO PART OF STACK IS TO BE HORIZONTAL (45° ELBOWS PERMITTED AS REQUIRED)  
 - PIPE TO BE PHYSICALLY LABELED IN THE FIELD AS "RADON VENT" OR OTHER JURISDICTIONALLY REQUIRED LANGUAGE (ON EVERY LEVEL OF HOUSE)  
 - ROOF TERMINATION TO BE IN TOP 1/3 OF ROOF  
 - SCREEN OR VENT CAP INSTALLED TO KEEP PESTS OUT OF RADON VENT AT ROOF TERMINATION.

|  |                                       |  |                                |
|--|---------------------------------------|--|--------------------------------|
| SHEET NO.<br><b>A-5</b>  | MODEL<br><b>ELM</b>                   | SET NO. <b>EMMOO</b>   | OPTION DESCRIPTION<br><b>7</b> |
|  | DRAWING TITLE<br><b>PLUMBING PLAN</b> | VERSION <b>01</b>  |                                |
| DATE:  |                                       | DATE:  | OPTION                         |
| C:\NVA\Solves\ELM_EMM00_01\DCY-S2-0255\226664\Sheets\Lot_Specific\7_A-5_PLUMB_LS.dwg 04/15/21 12:21 pm   |                                       | NVR, Inc. Suite 100<br>5285 Westpark Drive<br>Frederick, MD 21703  |                                |
| © NVR, Inc. expressly reserves the right to modify or amend these plans at any time without notice. These plans are not to be reproduced, changed or altered in any way without the written consent of NVR, Inc. |                                       | DIV-COMM-LOT-UNIT<br><b>DCY-S2-0255</b><br>COMM-LOT<br>5AMYMERS MILL - SIMPLY RYAN - 02B5<br>STREET ADDRESS<br><b>6642 RIVULET DRIVE</b><br>CITY<br>MIDDLETOWN STATE OH ZIP<br>APT. NO. <b>0064</b><br>OH <b>45042</b> |                                |

**LEGEND**

|  |   |
|--|---|
|  | BEARING WALL                            |
|  | NON BEARING WALL                        |
|  | INDICATES BEARING FROM POINT-LOAD ABOVE |
|  | JACKS                                   |
|  | BEAM/HEADER                             |
|  | PAD FOOTING                             |
|  | STEEL COLUMN                            |
|  | TRUSS TIE DOWN                          |
|  | PORTAL FRAME                            |
|  | JOIST/TRUSS                             |
|  | LVL                                     |
|  | ENGINEERING PAGE NUMBER                 |


SEE FC DETAILS FOR FRAMING CONNECTORS

- FLOOR PLAN NOTES**
- ALL HEADERS ARE (2) 2x6 w/ 2x4 WALLS OR (3) 2x6 w/ 2x6 WALLS, UNLESS OTHERWISE NOTED.
  - ALL HEADERS TO HAVE (1) 2x4 OR 2x6 JACK AND KING STUD EACH END, UNLESS OTHERWISE NOTED. MULTI-OPENING HEADERS TO HAVE (2) JACKS AT INTERMEDIATE BEARING, UNLESS OTHERWISE NOTED. NO ADDITIONAL FLOOR SYSTEM BLOCKING OR CONTINUOUS LOAD PATH JACKS ARE REQUIRED UNLESS OTHERWISE NOTED.
  - ALL EXTERIOR WALLS TO BE 4" w/ OSB OR 3 1/2" w/ LAMINATED FIBROUS STRUCTURAL SHEATHING. ALL INTERIOR WALLS TO BE 3 1/2", UNLESS OTHERWISE NOTED. HATCHED AREAS INDICATE DROPPED CEILINGS. ALL DROPPED CEILINGS ARE 12" UNLESS OTHERWISE NOTED.
  - SEE "BRACED WALL PANEL DETAIL SHEET" FOR SPECIAL WALL FRAMING LOCATIONS AND HEADER SIZES, IF APPLICABLE.
  - SEE STANDARD DETAIL CATEGORY "IT" SHEET(S) FOR INTERIOR TRIM DETAILS.
  - SEE ARCHITECTURAL DETAIL SHEET "AD" FOR HOUSE SPECIFIC INTERIOR TRIM OPTION TABLE.
  - ALL HEADERS IN NON-BEARING WALLS SHALL BE A SINGLE FLAT 2x4 OR 2x6 ATTACHED TO CRIPPLES ABOVE, UNLESS OTHERWISE NOTED.
  - TANKED WATER HEATER SHOWN AS BASE CONDITION, OPTIONAL TANKLESS WATER HEATER IS AVAILABLE IN LIEU OF TANKED WATER HEATER.

- GYPSUM NOTES**
- AT GARAGE:  
GYPSUM BOARD AT COMMON WALLS, CEILING, BEAM WRAPS AND SUPPORTS PER STANDARD DETAIL FA-1(b) FIRE ASSEMBLIES OR AS REQUIRED BY LOCAL CODE.
- AT STAIRS:  
1/2" GYPSUM BOARD AT UNDERSIDE OF STAIRS AND WALLS IN CLOSET

**BASEMENT JACK SCHEDULE**

| IDENTIFIER | DESCRIPTION | ENG. NUM. | REMARKS |
|------------|-------------|-----------|---------|
|            |             |           |         |

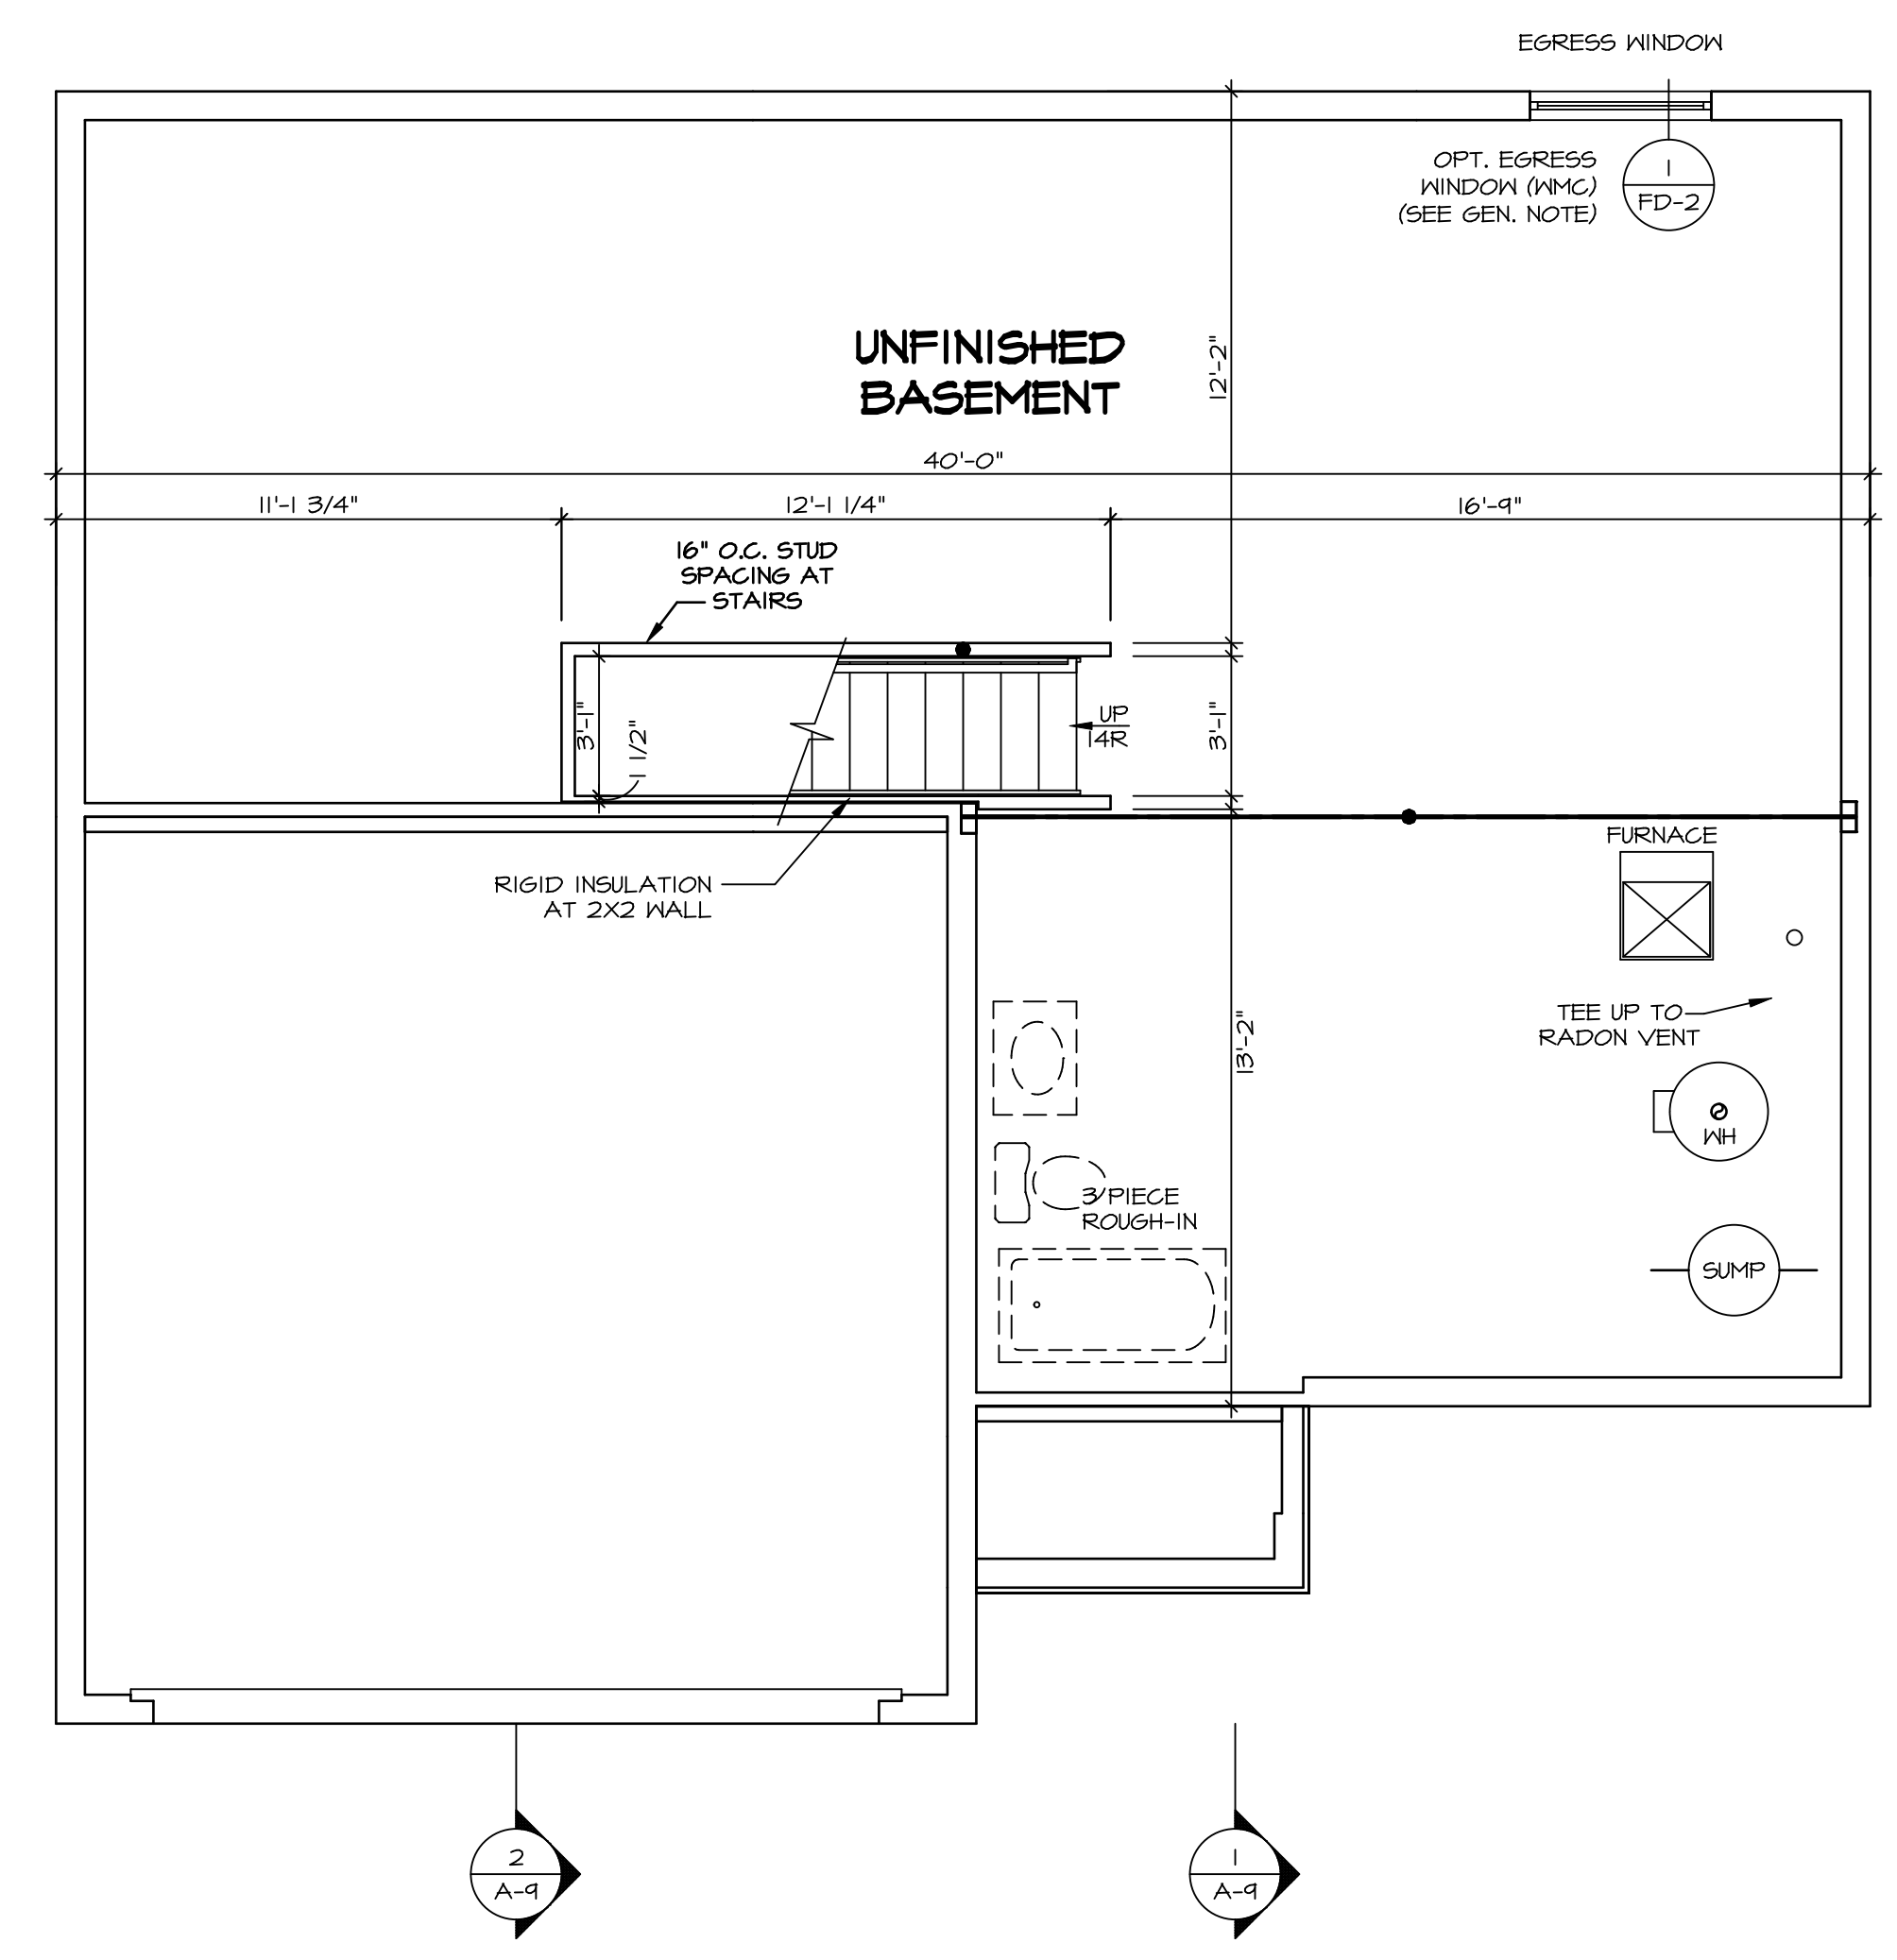

**1**  
A-6  
**BASEMENT FLOOR PLAN**  
SCALE: 1/4" = 1'-0"

© NVR, Inc. expressly reserves the right to modify or amend these plans at any time without notice. These plans are not to be reproduced, changed or altered in any way without the written consent of NVR, Inc.

**NVR**  
NVR, Inc. Suite 100  
Frederick, MD 21703  
5285 Washburn Lane

SET NO. EMM00  
VERSION 01  
DRAWN BY  
DATE:  
OPTION FEA

MODEL ELM  
DRAWING TITLE  
BASEMENT FLOOR PLAN  
OPTION DESCRIPTION  
FULL BASEMENT FOUNDATION

SHEET NO. A-6  
8

DIV-COMM-LOT-UNIT  
DCY-S2-0255  
COMM-LOT  
SAVIYERS MILL - SIMPLY RYAN - 0255  
STREET ADDRESS  
6642 RIVULET DRIVE  
CITY MIDDLETOWN  
STATE OH  
ZIP 45042

C:\NVR\Solves\ELM\_EMM00\_01\DCY-S2-0255\226664\Sheets\Lot\_Specific\B\_A-6\_BSMT\_LS.dwg 04/15/21 12:22 pm

**LEGEND**

|  |   |
|--|---|
|  | BEARING WALL                            |
|  | NON BEARING WALL                        |
|  | INDICATES BEARING FROM POINT-LOAD ABOVE |
|  | JACKS                                   |
|  | BEAM/HEADER                             |
|  | PAD FOOTING                             |
|  | STEEL COLUMN                            |
|  | TRUSS TIE DOWN                          |
|  | PORTAL FRAME                            |
|  | JOIST/TRUSS                             |
|  | LVL                                     |
|  | ENGINEERING PAGE NUMBER                 |

SEE FC DETAILS FOR FRAMING CONNECTORS

- FLOOR PLAN NOTES**
- ALL HEADERS ARE (2) 2x6 w/ 2x4 WALLS OR (3) 2x6 w/ 2x6 WALLS, UNLESS OTHERWISE NOTED.
  - ALL HEADERS TO HAVE (1) 2x4 OR 2x6 JACK AND KING STUD EACH END, UNLESS OTHERWISE NOTED. MULTI-OPENING HEADERS TO HAVE (2) JACKS AT INTERMEDIATE BEARINGS, UNLESS OTHERWISE NOTED. NO ADDITIONAL FLOOR SYSTEM BLOCKING OR CONTINUOUS LOAD PATH JACKS ARE REQUIRED UNLESS OTHERWISE NOTED.
  - ALL EXTERIOR WALLS TO BE 4" w/ OSB OR 3 1/2" w/ LAMINATED FIBROUS STRUCTURAL SHEATHING, ALL INTERIOR WALLS TO BE 3 1/2" UNLESS OTHERWISE NOTED.
  - HATCHED AREAS INDICATE DROPPED CEILINGS. ALL DROPPED CEILINGS ARE 12" UNLESS OTHERWISE NOTED.
  - SEE "BRACED WALL PANEL DETAIL SHEET" FOR SPECIAL WALL FRAMING LOCATIONS AND HEADER SIZES, IF APPLICABLE.
  - SEE STANDARD DETAIL CATEGORY "IT" SHEET(S) FOR INTERIOR TRIM DETAILS.
  - SEE ARCHITECTURAL DETAIL SHEET "AD" FOR HOUSE SPECIFIC INTERIOR TRIM OPTION TABLE.
  - ALL HEADERS IN NON-BEARING WALLS SHALL BE A SINGLE FLAT 2x4 OR 2x6 ATTACHED TO CRIPPLES ABOVE, UNLESS OTHERWISE NOTED.
  - TANKED WATER HEATER SHOWN AS BASE CONDITION. OPTIONAL TANKLESS WATER HEATER IS AVAILABLE IN LIEU OF TANKED WATER HEATER.

- GYPSUM NOTES**
- AT GARAGE:  
GYPSUM BOARD AT COMMON WALLS, CEILINGS, BEAM WRAPS AND SUPPORTS PER STANDARD DETAIL FA-(b) FIRE ASSEMBLIES OR AS REQUIRED BY LOCAL CODE.
- AT STAIRS:  
1/2" GYPSUM BOARD AT UNDERSIDE OF STAIRS AND WALLS IN CLOSET

**NOTE:**  
EXTERIOR WALLS DRAWN TO FRAMING WIDTH, EXTERIOR SHEATHING IS NOT INCLUDED IN WALL THICKNESS.


ALL WINDOWS HAVE 1"-0 1/2" HEADER HEIGHT UNLESS OTHERWISE NOTED

**FIRST FLOOR JACK SCHEDULE**

| IDENTIFIER | DESCRIPTION                   | ENG. NUM. |
|------------|-------------------------------|-----------|
| J101       | JACK - (3) 2X4 SFF STUD GRADE | 1011      |
| J102       | JACK - (3) 2X4 SFF STUD GRADE | 1011      |
| J103       | JACK - (3) 2X4 SFF STUD GRADE | 2004      |
| J104       | JACK - (3) 2X4 SFF STUD GRADE | 2004      |
| J105       | JACK - (2) 2X4 SFF STUD GRADE | 1004      |
| J106       | JACK - (2) 2X4 SFF STUD GRADE | 1004      |
| J107       | JACK - (4) 2X4 SFF STUD GRADE | 1002      |
| J108       | JACK - (2) 2X4 SFF STUD GRADE | 1028      |
| J109       | JACK - (4) 2X4 SFF STUD GRADE | 1008      |
| J110       | JACK - (2) 2X4 SFF STUD GRADE | 1006      |
| J111       | JACK - (3) 2X4 SFF STUD GRADE | 1023      |
| J112       | JACK - (3) 2X4 SFF STUD GRADE | 1023      |
| J113       | JACK - (2) 2X4 SFF STUD GRADE | 1011      |
| J114       | JACK - (2) 2X4 SFF STUD GRADE | 1010      |
| J115       | JACK - (2) 2X4 SFF STUD GRADE | 1010      |

**STEEL COLUMN SCHEDULE**

| IDENTIFIER | STYLE                               | HEIGHT    | ENG. NUM. | REMARKS |
|------------|-------------------------------------|-----------|-----------|---------|
| C101       | STANCHION PORCH - 3 IN DIA 11GA ADJ | 8'-0 5/8" | 1017      | FBA     |

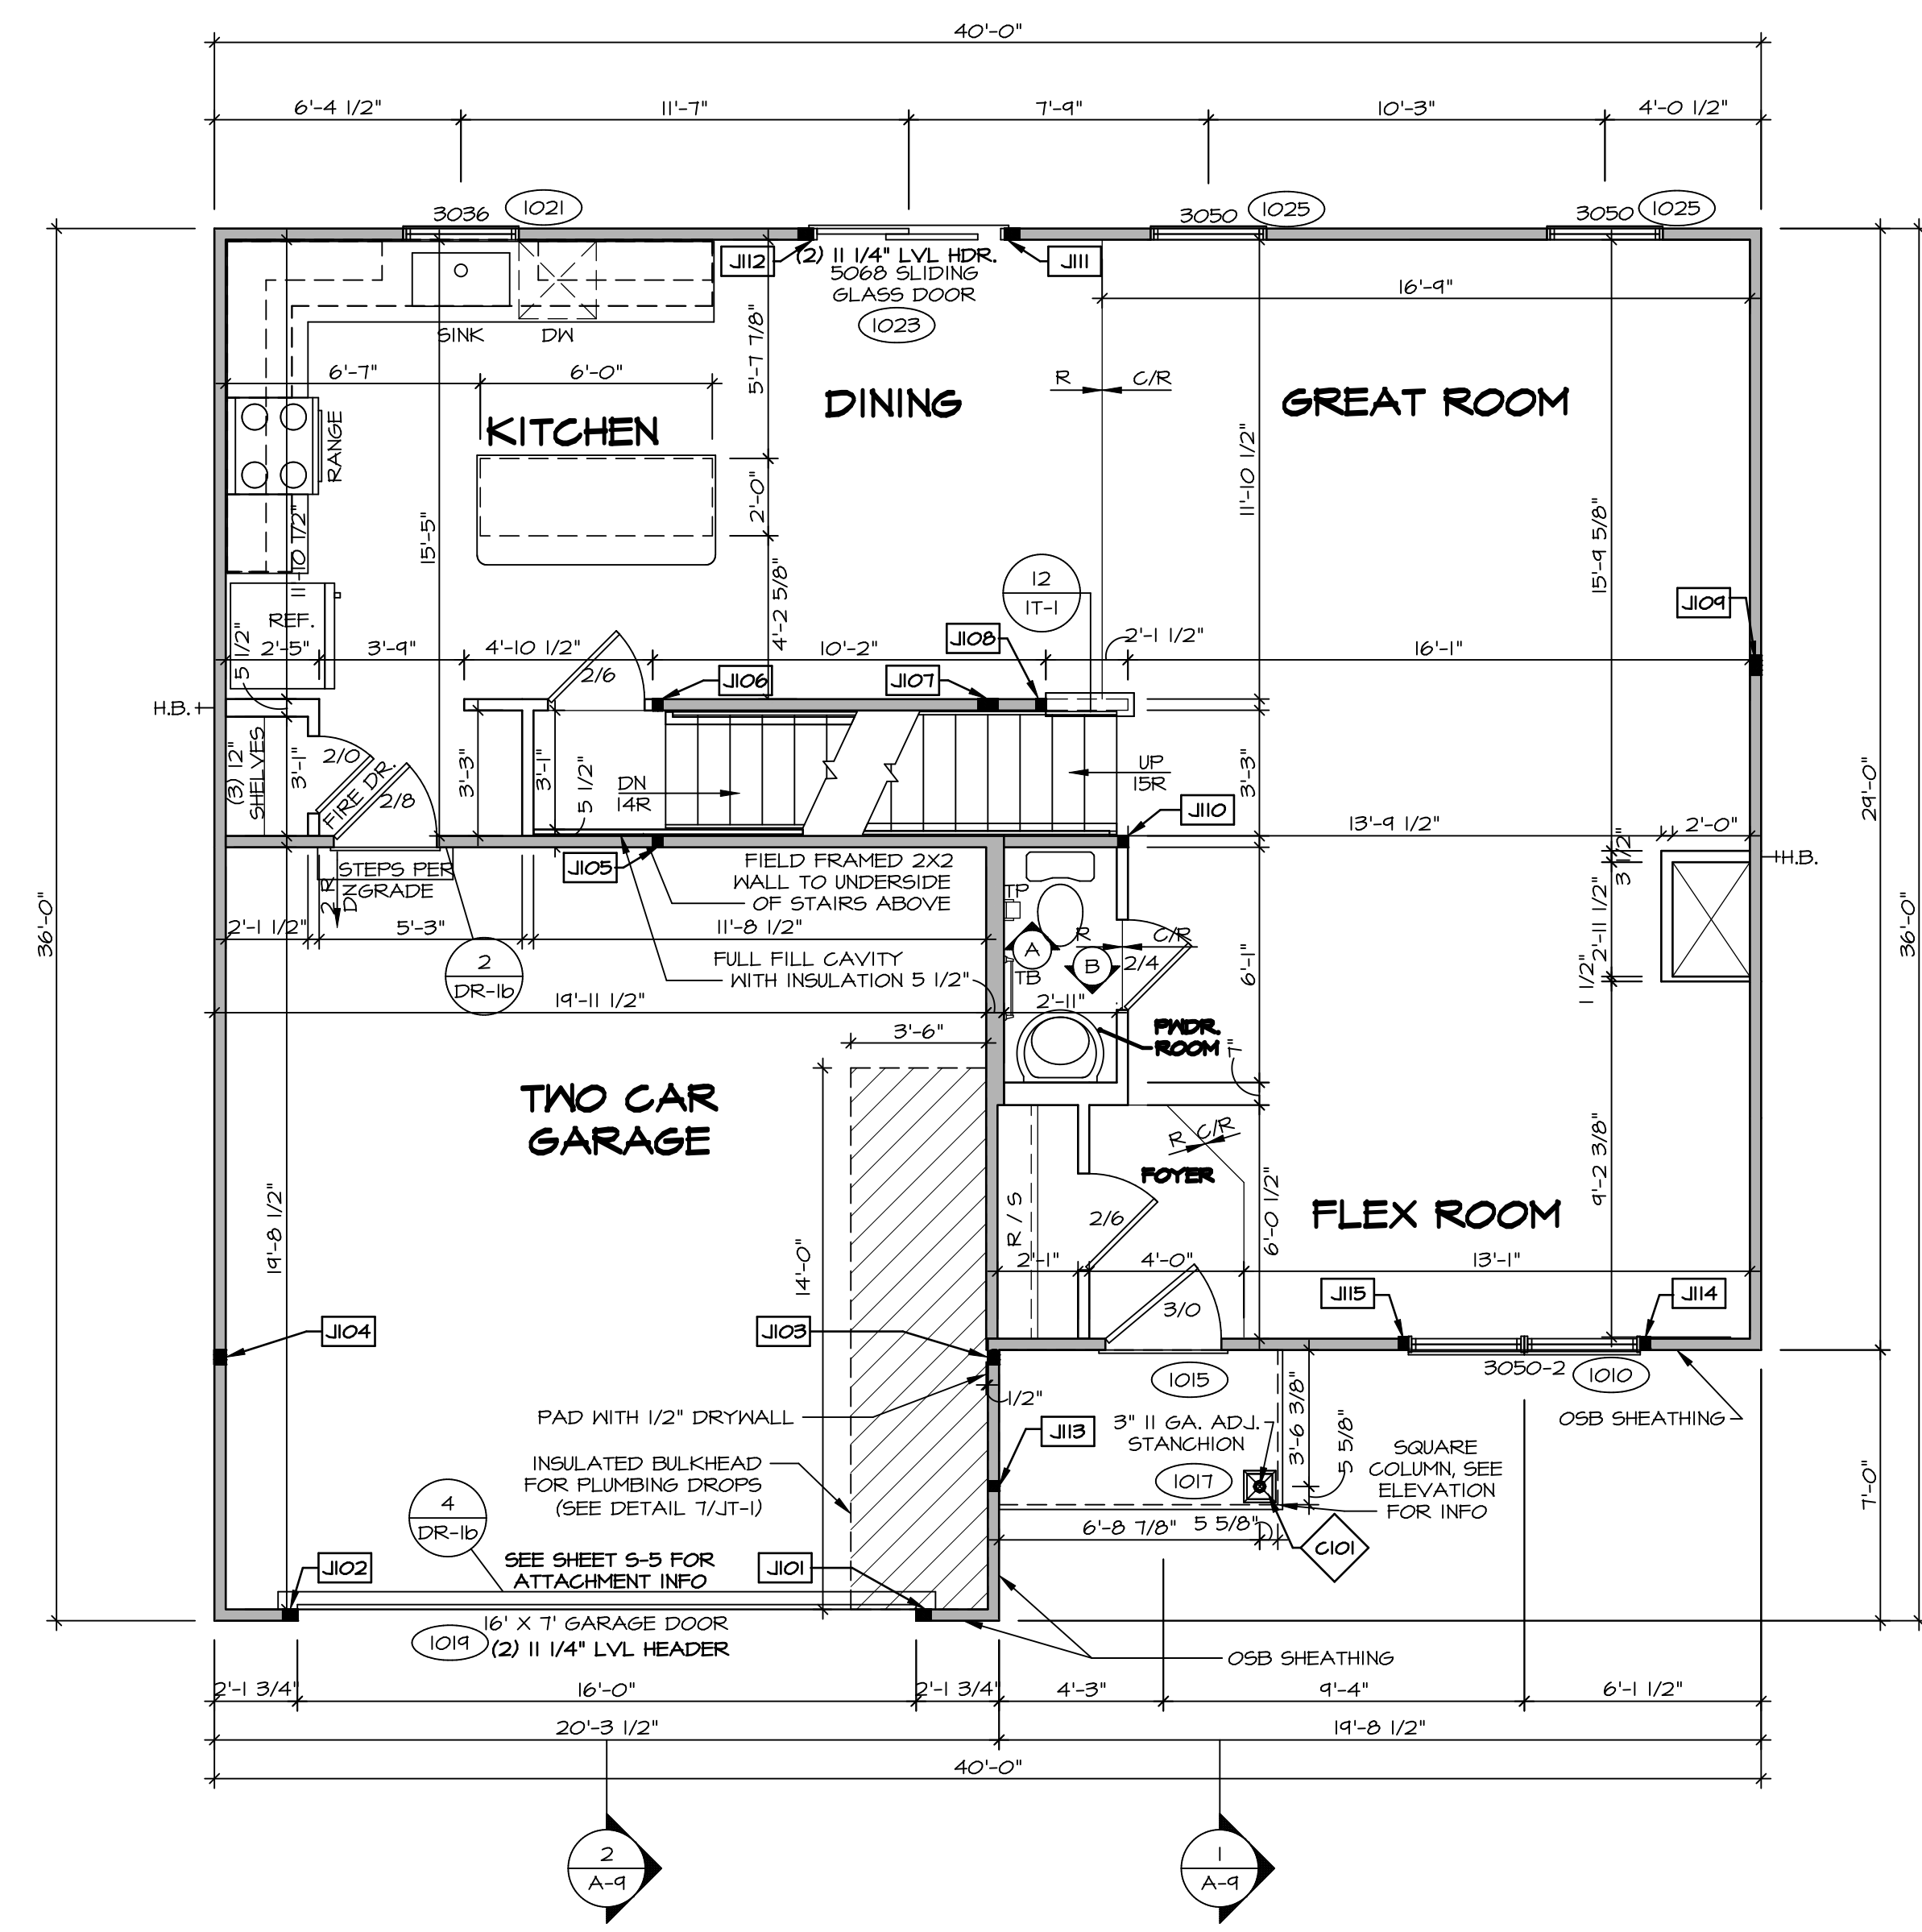

**FIRST FLOOR PLAN**  
SCALE: 1/4" = 1'-0"

DCY-S2-0255  
 58MYERS MILL - SIMPLY RYAN - 0255  
 6642 RIVULET DRIVE  
 MIDDLETOWN, OH 45042

NVR, Inc. expressly reserves the right to modify these plans without notice. These plans are not to be reproduced, changed or altered in any way without the written consent of NVR, Inc.

**NVR**  
 NVR, Inc. Suite 100  
 5285 Washington Blvd  
 Frederick, MD 21703

SET NO. EMM00  
 VERSION 01  
 DRAWN BY  
 DATE:  
 OPTION

MODEL ELM  
 DRAWING TITLE  
 FIRST FLOOR PLAN

SHEET NO. A-7  
 9


| LEGEND |   |
|--------|---|
|        | BEARING WALL                            |
|        | NON BEARING WALL                        |
|        | INDICATES BEARING FROM POINT-LOAD ABOVE |
|        | JACKS                                   |
|        | BEAM/HEADER                             |
|        | PAD FOOTING                             |
|        | STEEL COLUMN                            |
|        | TRUSS TIE DOWN                          |
|        | PORTAL FRAME                            |
|        | JOIST/TRUSS                             |
|        | LVL                                     |
|        | ENGINEERING PAGE NUMBER                 |

SEE FC DETAILS FOR FRAMING CONNECTORS

- FLOOR PLAN NOTES**
- ALL HEADERS ARE (2) 2x6 w/ 2x4 WALLS OR (3) 2x6 w/ 2x6 WALLS, UNLESS OTHERWISE NOTED.
  - ALL HEADERS TO HAVE (1) 2x4 OR 2x6 JACK AND KING STUD EACH END, UNLESS OTHERWISE NOTED. MULTI-OPENING HEADERS TO HAVE (2) JACKS AT INTERMEDIATE BEARINGS, UNLESS OTHERWISE NOTED. NO ADDITIONAL FLOOR SYSTEM BLOCKING OR CONTINUOUS LOAD PATH JACKS ARE REQUIRED UNLESS OTHERWISE NOTED.
  - ALL EXTERIOR WALLS TO BE 4" w/ OSB OR 3 1/2" w/ LAMINATED FIBROUS STRUCTURAL SHEATHING, ALL INTERIOR WALLS TO BE 3 1/2" UNLESS OTHERWISE NOTED. HATCHED AREAS INDICATE DROPPED CEILING. ALL DROPPED CEILINGS ARE 12" UNLESS OTHERWISE NOTED. SEE "BRACED WALL PANEL DETAIL SHEET" FOR SPECIAL WALL FRAMING LOCATIONS AND HEADER SIZES, IF APPLICABLE.
  - SEE STANDARD DETAIL CATEGORY "IT" SHEET(S) FOR INTERIOR TRIM DETAILS.
  - SEE ARCHITECTURAL DETAIL SHEET "AD" FOR HOUSE SPECIFIC INTERIOR TRIM OPTION TABLE.
  - ALL HEADERS IN NON-BEARING WALLS SHALL BE A SINGLE FLAT 2x4 OR 2x6 ATTACHED TO GRIPPLERS ABOVE, UNLESS OTHERWISE NOTED.
  - TANKED WATER HEATER SHOWN AS BASE CONDITION. OPTIONAL TANKLESS WATER HEATER IS AVAILABLE IN LIEU OF TANKED WATER HEATER.

**NOTE:**  
EXTERIOR WALLS DRAWN TO FRAMING WIDTH, EXTERIOR SHEATHING IS NOT INCLUDED IN WALL THICKNESS.

ALL WINDOWS HAVE 1"-4 5/8" HEADER HEIGHT UNLESS OTHERWISE NOTED

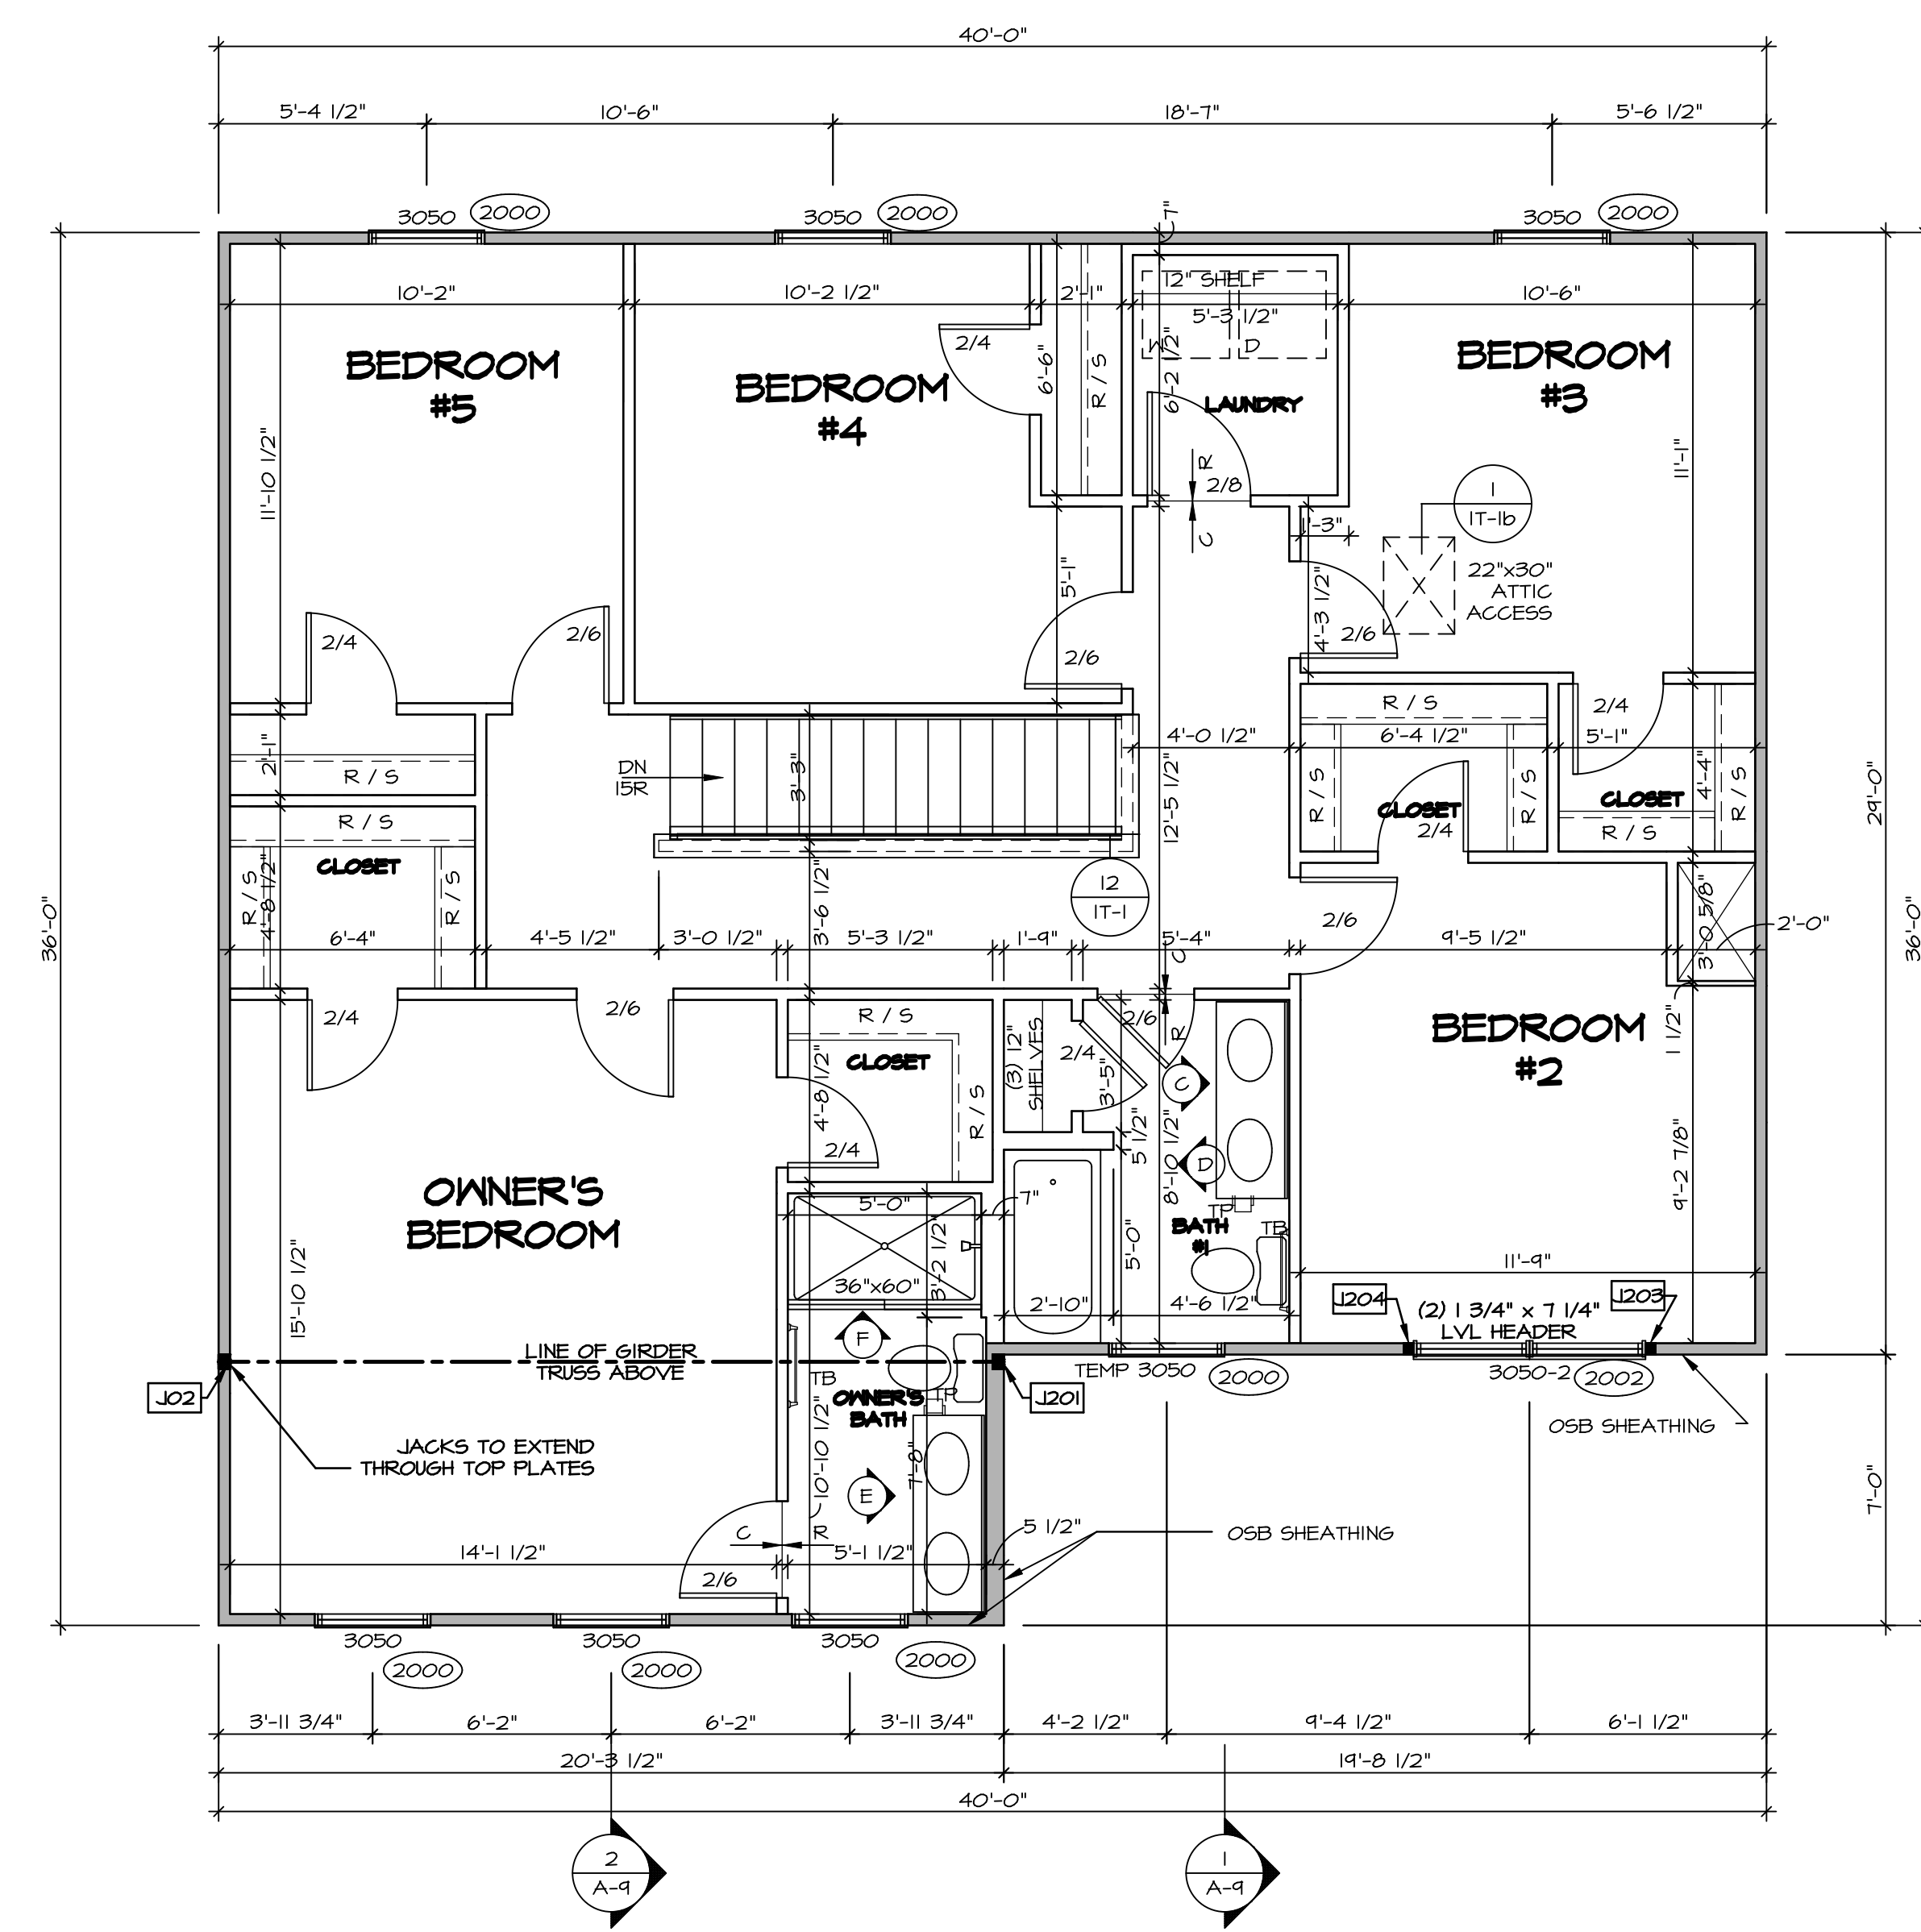

**SECOND FLOOR JACK SCHEDULE**

| IDENTIFIER | DESCRIPTION                   | ENG. NUM. |
|------------|-------------------------------|-----------|
| J201       | JACK - (3) 2X4 5P#1           | 2004      |
| J202       | JACK - (3) 2X4 5P#1           | 2004      |
| J203       | JACK - (2) 2X4 5FF STUD GRADE | 2002      |
| J204       | JACK - (2) 2X4 5FF STUD GRADE | 2002      |

**SECOND FLOOR PLAN**  
SCALE: 1/4" = 1'-0"

DIV-COMM-LOT-UNIT  
**DCY-S2-0255**  
 COMM-LOT  
 5MAYERS MILL - SIMPLY RYAN - 0255  
 STREET ADDRESS  
 6642 RIVULET DRIVE  
 CITY  
 MIDDLETOWN  
 STATE  
 OH  
 ZIP  
 45042

SET NO. EMM00  
 VERSION 01  
 DRAWN BY  
 DATE:  
 OPTION


MODEL  
**ELM**  
 DRAWING TITLE  
**SECOND FLOOR PLAN**  
 OPTION DESCRIPTION


**A-8**  
 10

SHEET NO.


C:\NVR\Solves\ELM\_EMM00\_01\DCY-S2-0255\2266644\Sheets\Lot\_Specific\10\_A-B\_FLN2\_Ls.dwg 04/15/21 - 12:22 PM

© NVR, Inc. expressly reserves the right to modify or change these plans without notice. These plans are not to be reproduced, changed or copied in any way without the written consent of NVR, Inc.

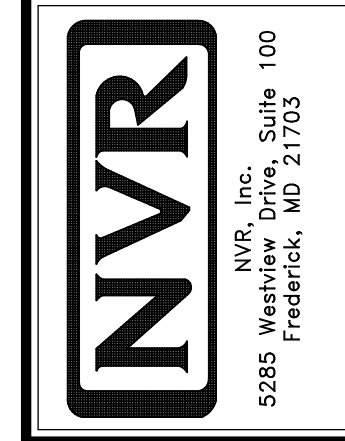


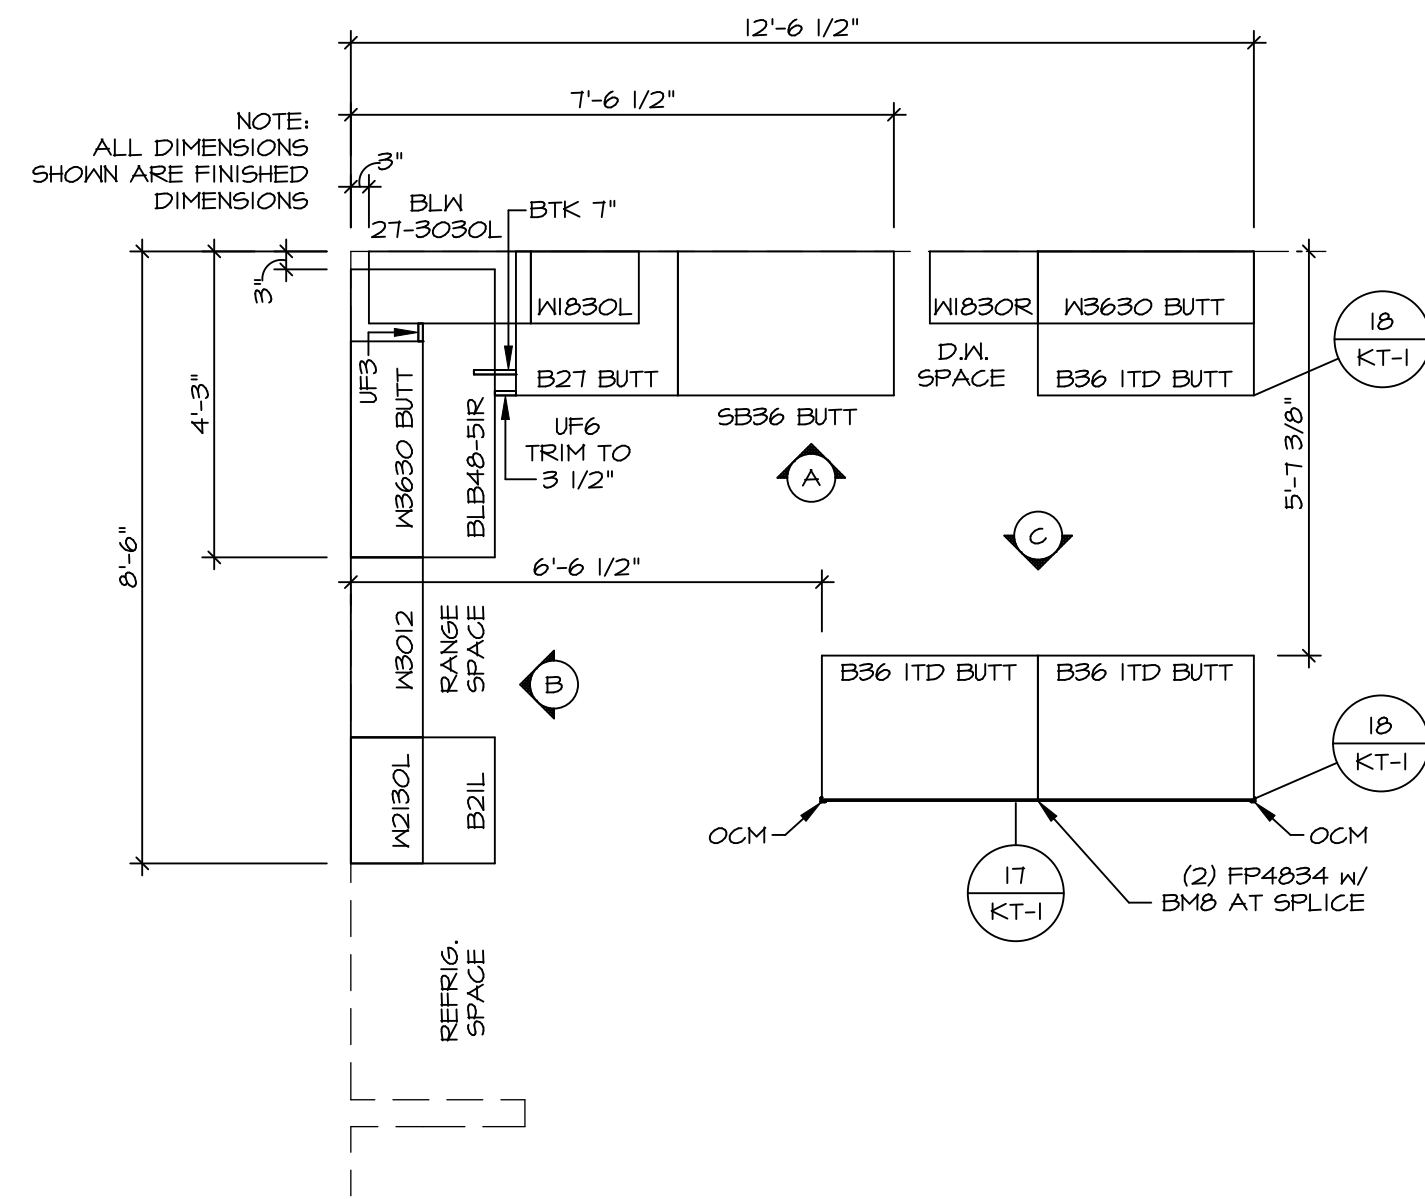


**KITCHEN CABINET PLAN (KC-3644)**  
SCALE: 3/8" = 1'-0" A-12

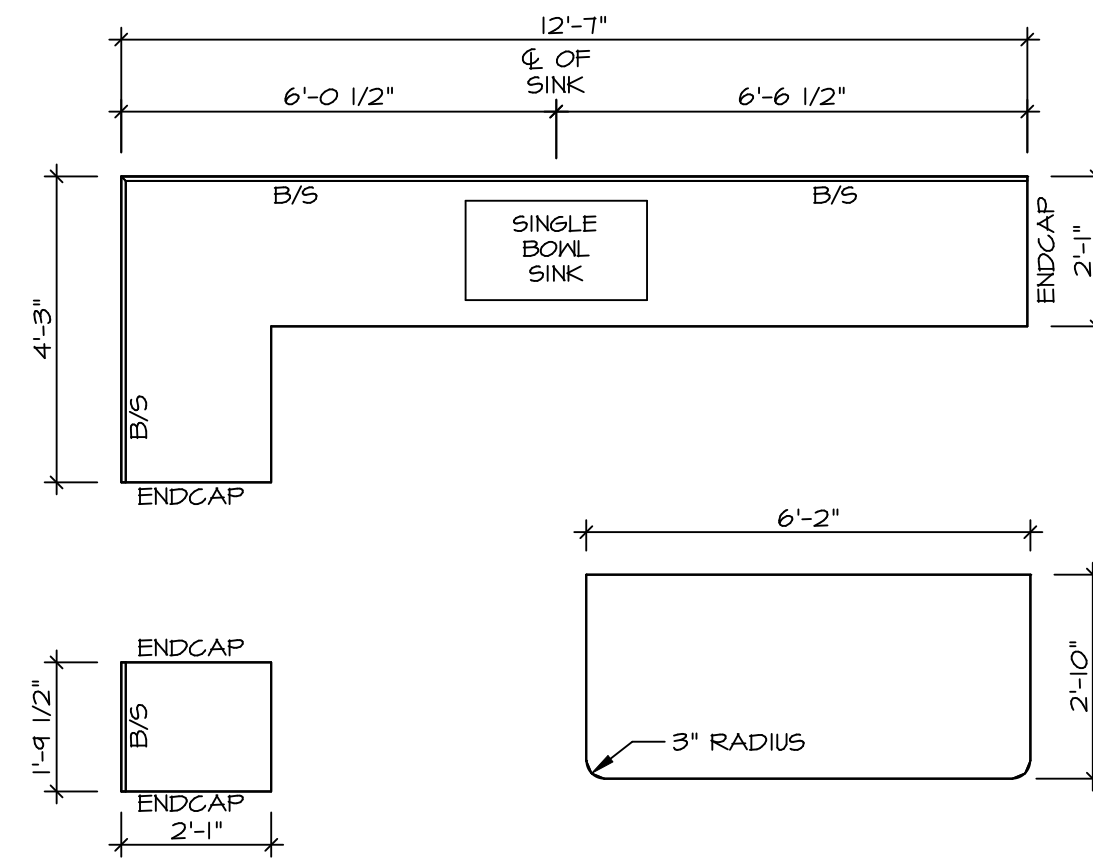


**KITCHEN COUNTERTOP PLAN (KT-3644)**  
SCALE: 3/8" = 1'-0" A-12

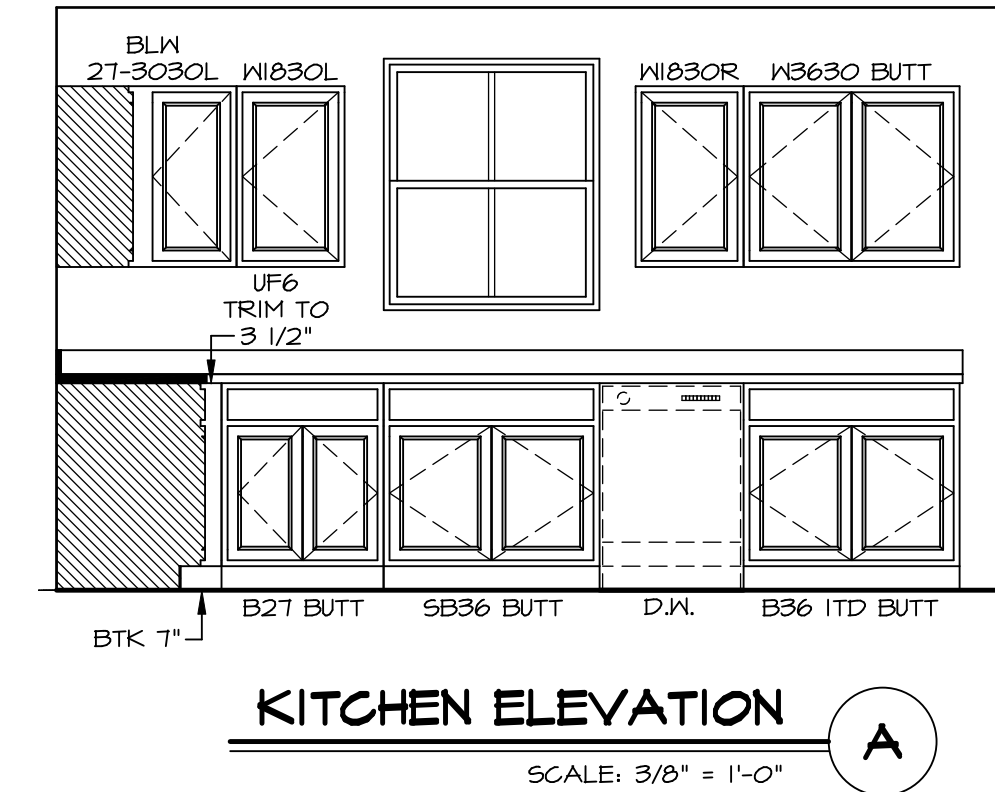

**KITCHEN ELEVATION A**  
SCALE: 3/8" = 1'-0"





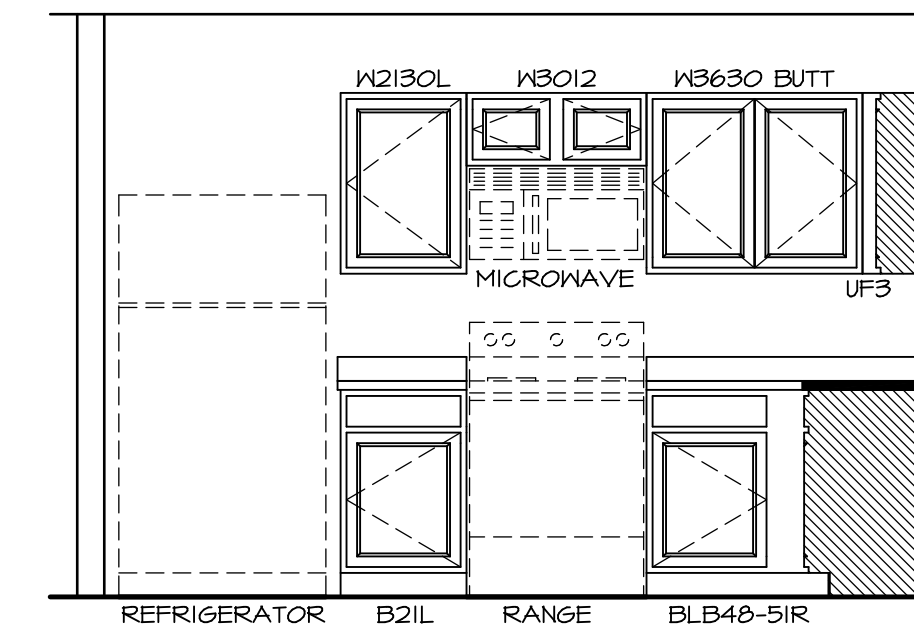


**KITCHEN ELEVATION B**  
SCALE: 3/8" = 1'-0"

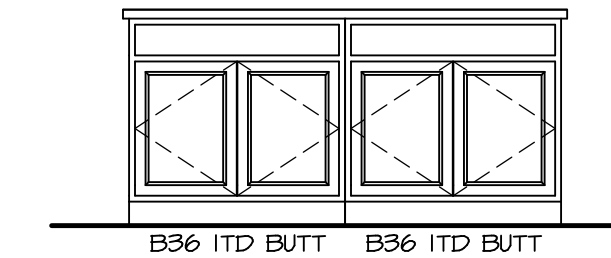

**KITCHEN ELEVATION C**  
SCALE: 3/8" = 1'-0"

|  |  |                      |                   |
|--|--|----------------------|-------------------|
| SHEET NO.<br><b>A-12</b>   | MODEL<br><b>ELM</b>  | SET NO. <b>EMMOO</b> | VERSION <b>01</b> |
|  | DRAWING TITLE<br><b>KITCHEN</b>  | DRAWN BY             | DATE:             |
| 13   | OPTION DESCRIPTION   | OPTION               |                   |
|  | <p>NOTES:</p> <ol style="list-style-type: none"> <li>CABINET LAYOUT(S) ARE BASED ON FINISHED DIMENSIONS TO DRYWALL.</li> <li>IF KITCHEN PLANS/ELEVATIONS CALL-OUT STANDARD MOLDING, REFER TO STANDARD DETAIL (1/KT-1) FOR REPLACEMENT BASED ON CABINET STYLE.</li> <li>ALL (UF*) FILLERS ARE TO BE "TRIM TO FIT".</li> </ol> |                      |                   |
| <p>© NVR, Inc. expressly reserves the right to modify these plans without notice. These plans are not to be reproduced, changed or altered in any way without the written consent of NVR, Inc.</p>       |  |                      |                   |
| <p><b>NVR</b><br/>NVR, Inc. Suite 100<br/>5285 Walkersville Rd.<br/>Frederick, MD 21703</p>  |  |                      |                   |
| <p>BIV-COMM-LOT-UNIT<br/><b>DCY-S2-0255</b><br/>COMM-LOT<br/>SANTYERS MILL - SIMPLY RYAN - 0255<br/>STREET ADDRESS<br/>6642 RIVOLET DRIVE<br/>CITY<br/>MIDDLETOWN<br/>STATE<br/>OH<br/>ZIP<br/>45042</p> |  |                      |                   |

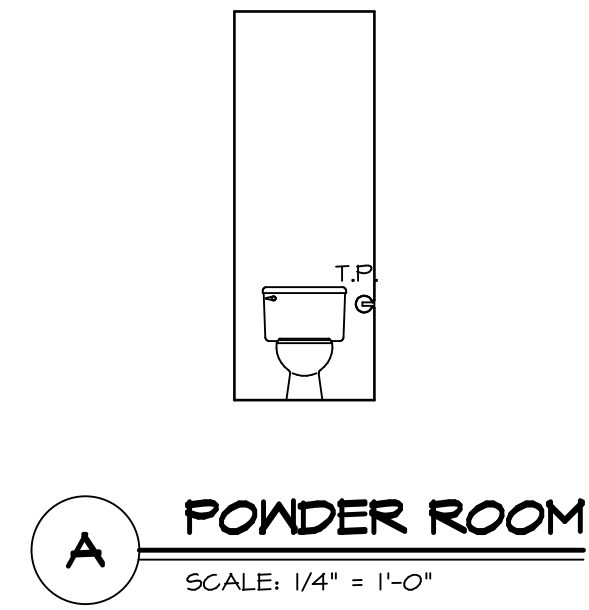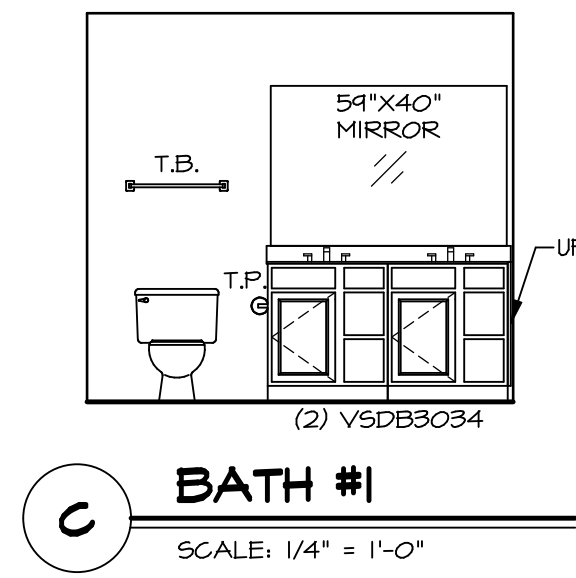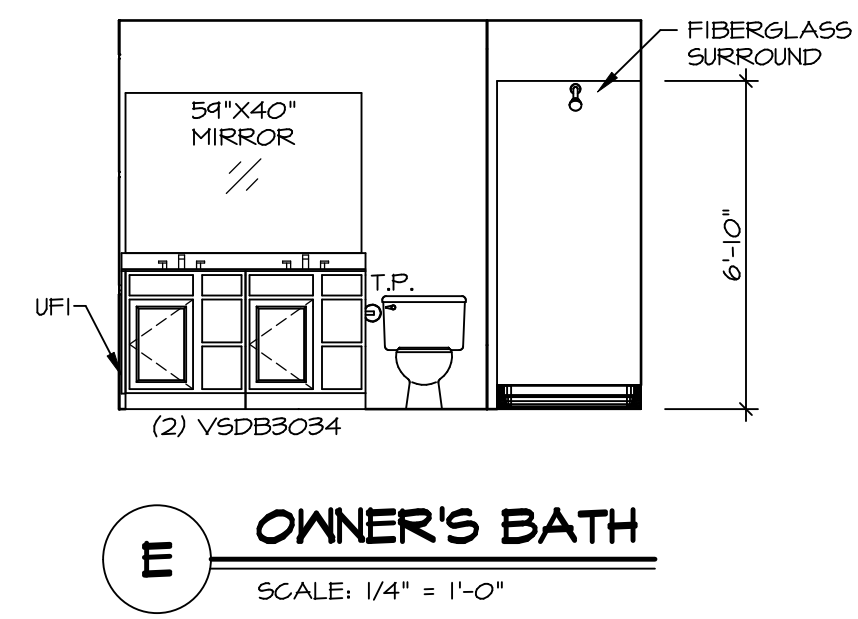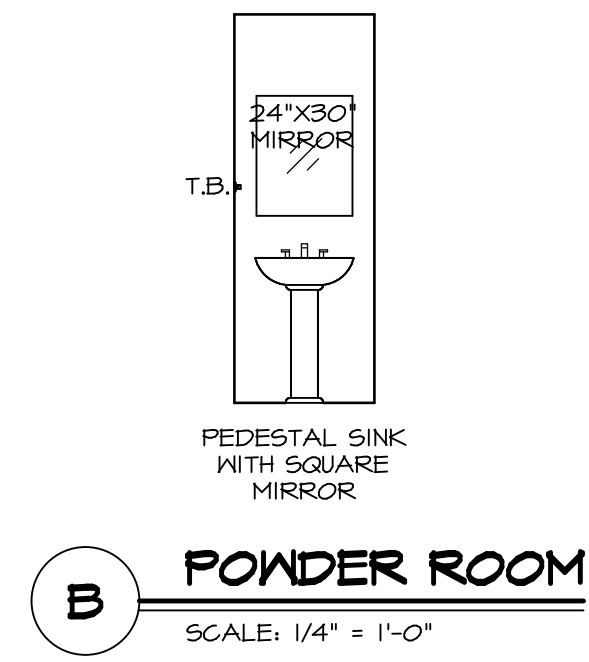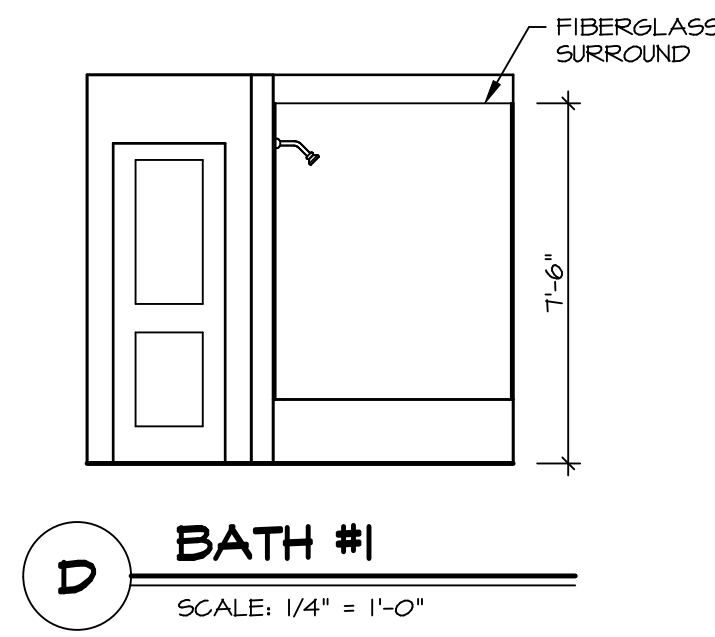

**NOTES:**

1. TEMPERED GLASS SHOWER ENCLOSURE WITH SWING DOOR OR OPTIONAL SLIDING DOOR BY DIVISION.
2. TUB ACCESS PANELS PROVIDED AS NEEDED, ALL MATERIALS BY DIVISION.
3. ALL BATH ELEVATIONS ARE SHOWN PER PLAN.
4. ALL V5DB34-42 DRAWERS TO BE SET ON RIGHT HAND.

|                    |                 |
|--------------------|-----------------|
| SHEET NO.          | A-13            |
| MODEL              | ELM             |
| DRAWING TITLE      | BATH ELEVATIONS |
| OPTION DESCRIPTION |                 |
| OPTION             | 14              |



© NVR, Inc. expressly reserves the right to modify or change these plans at any time without notice. These plans are not to be reproduced, changed or altered in any way without the written consent of NVR, Inc.

|                   |                                   |
|-------------------|-----------------------------------|
| DIV-COMM-LOT-UNIT |                                   |
| DCY-S2-0255       |                                   |
| COMM-LOT          | 5MAYERS MILL - SIMPLY RYAN - 02B5 |
| STREET ADDRESS    | 6642 RIVOLET DRIVE                |
| CITY              | MIDDLETOWN                        |
| STATE             | OH                                |
| ZIP               | 45042                             |
| APT. NO.          | 0064                              |