
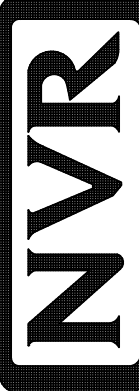


1 PLUMBING PLAN
A-5 SCALE: 1/4" = 1'-0"

SHEET NO. A-5	MODEL GRAND CAYMAN	SET NO. 6CM00	VERSION 01	DATE: 02/20/20	OPTION
	DRAWING TITLE PLUMBING PLAN	DRAWN BY HNP	DATE: 02/20/20	OPTION	
8	OPTION DESCRIPTION	© NVR, Inc. expressly reserves the right to modify or amend these plans at any time without notice. These plans are not to be reproduced, changed or altered in any way without the written consent of NVR, Inc.			
		 NVR, Inc. Suite 100 5285 Walkersville Road Frederick, MD 21703			
DIV-COMM-LOT-UNIT DCY-S3-0184		COMM-LOT SMYTERS MILL - LIFESTYLE - 0184 STREET ADDRESS 6745 CRYSTAL HARBOUR DRIVE CITY STATE ZIP MIDDLETOWN OH 45042			

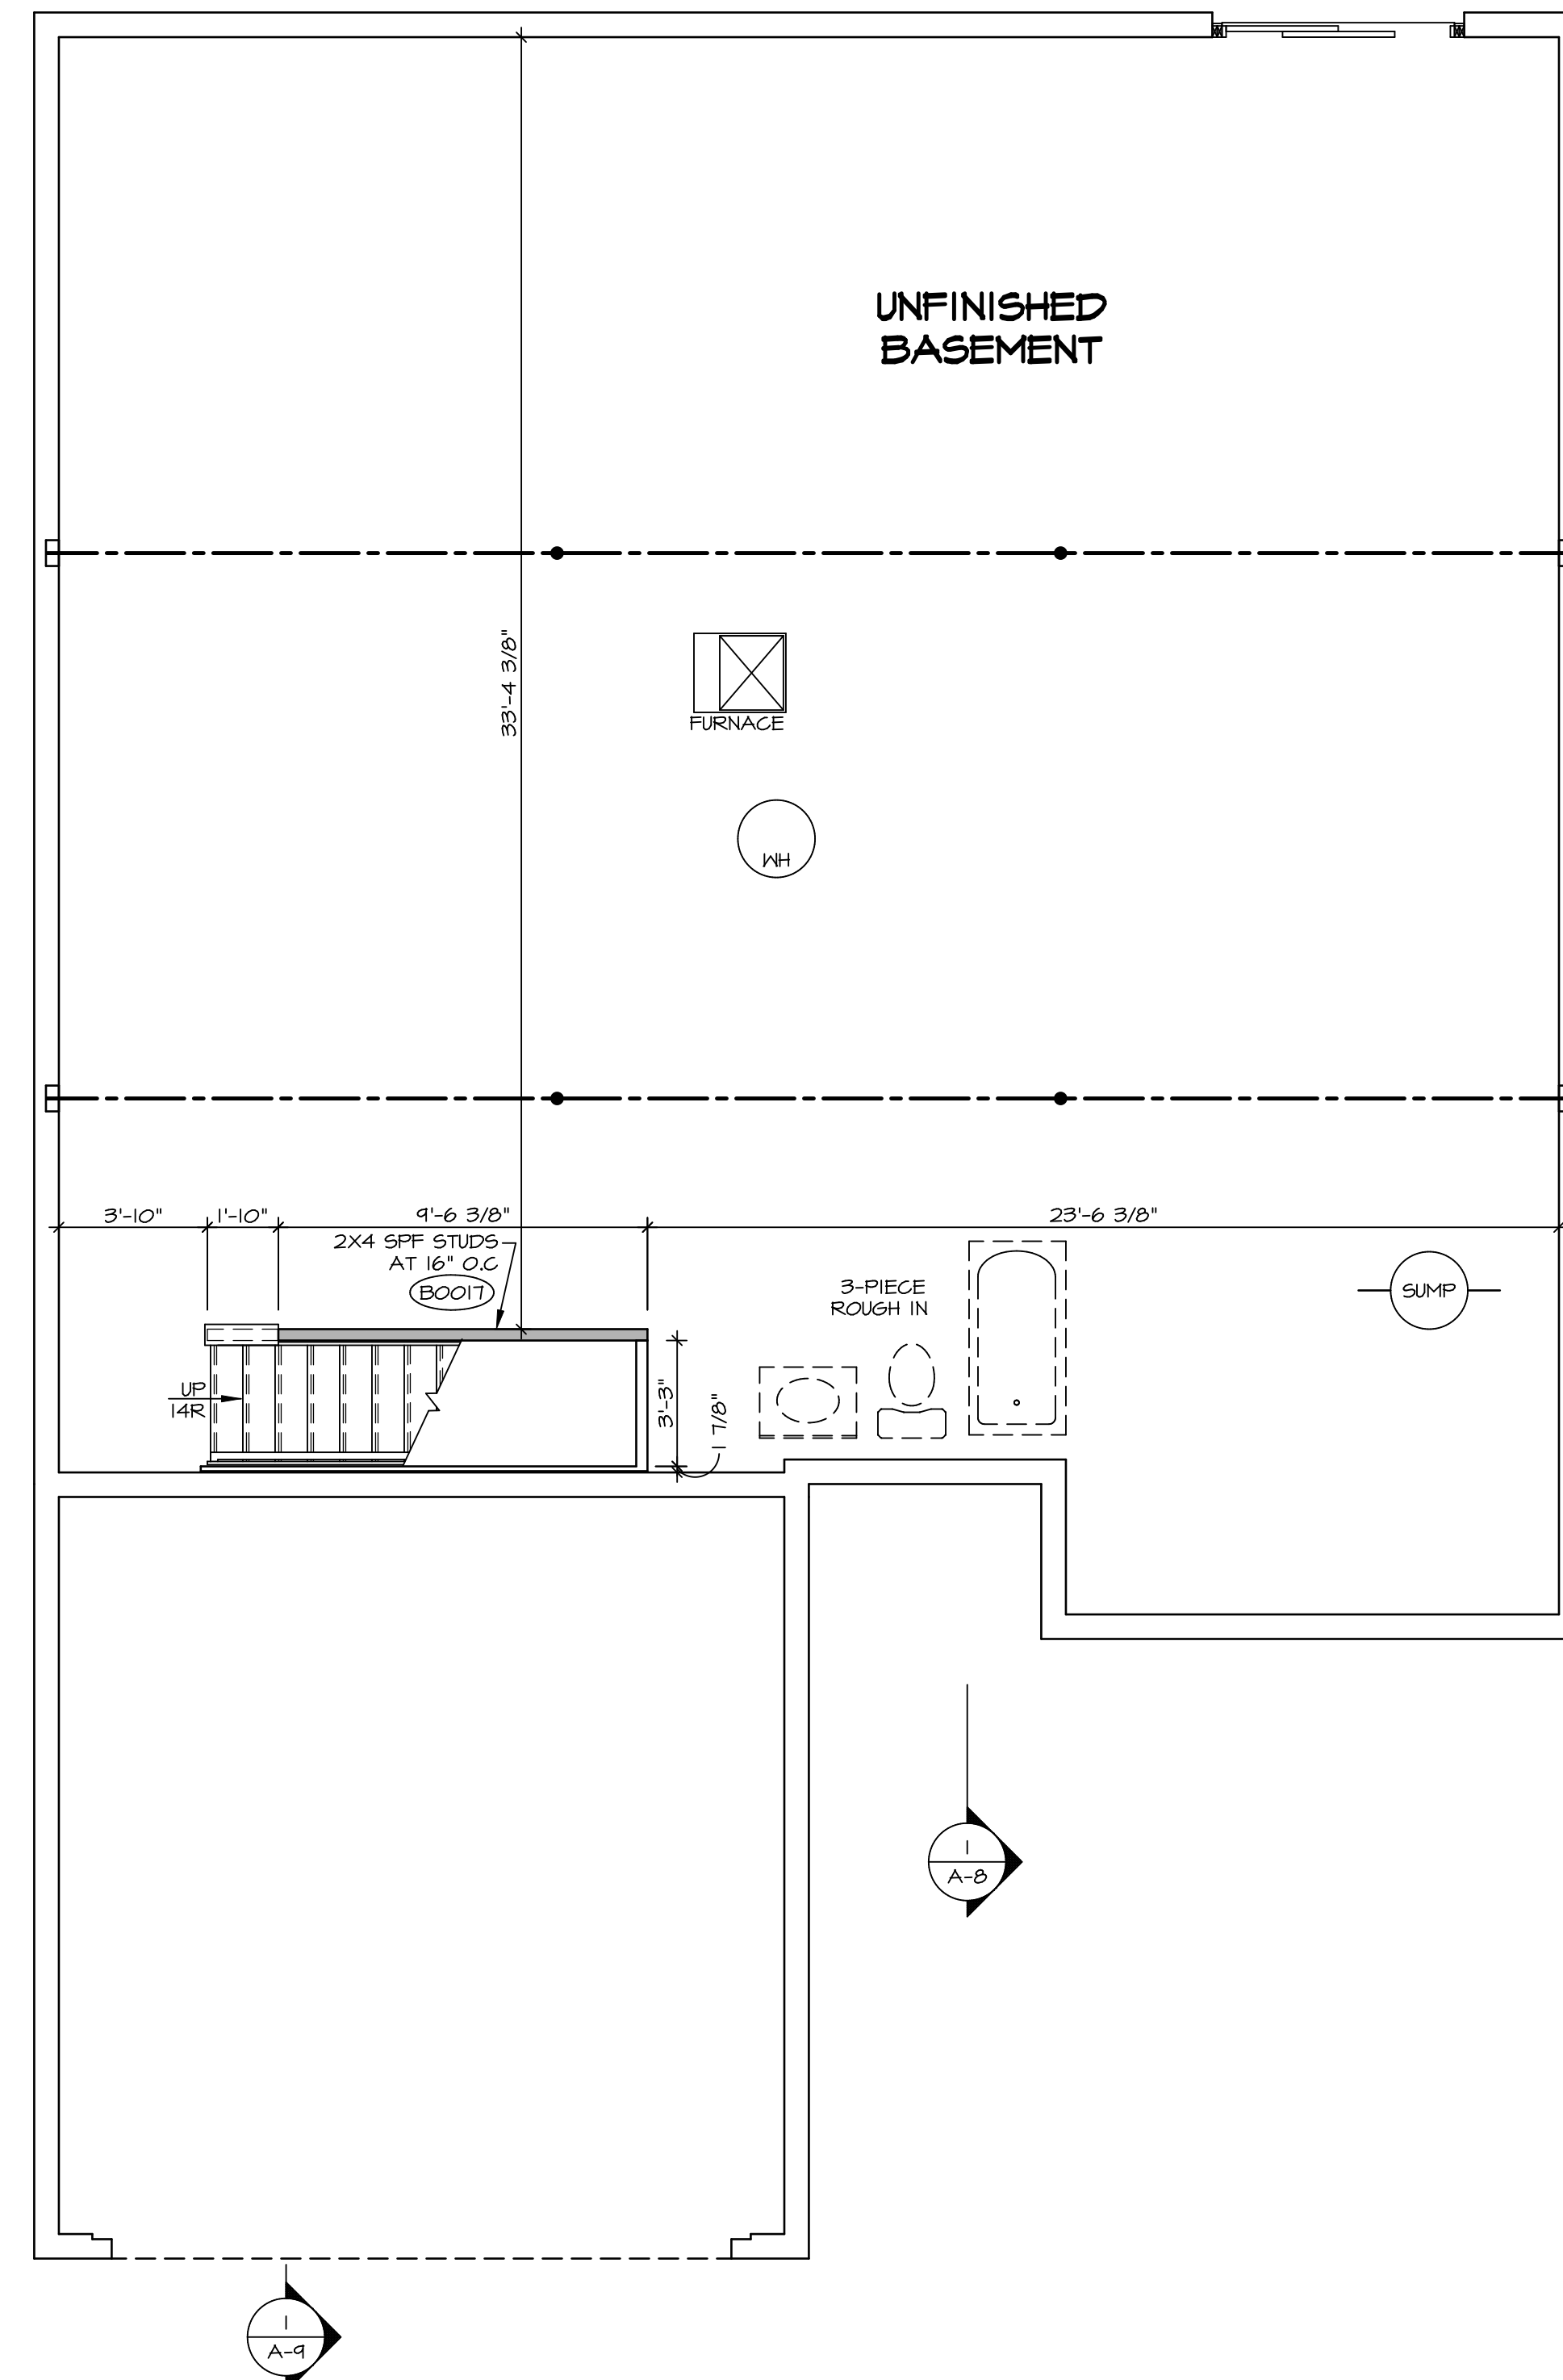

LEGEND

	BEARING WALL
	NON BEARING WALL
	INDICATES BEARING FROM POINT-LOAD ABOVE JACKS
	BEAM/HEADER
	PAD FOOTING
	STEEL COLUMN
	TRUSS TIE DOWN
	PORTAL FRAME
	JOIST/TRUSS
	LVL
	ENGINEERING PAGE NUMBER

SEE FC DETAILS FOR FRAMING CONNECTORS

- FLOOR PLAN NOTES**
- ALL HEADERS ARE (2) 2x6 w/ 2x4 WALLS OR (3) 2x6 w/ 2x6 WALLS, UNLESS OTHERWISE NOTED.
 - ALL HEADERS TO HAVE (1) 2x4 OR 2x6 JACK AND KING STUD EACH END, UNLESS OTHERWISE NOTED. MULTI-OPENING HEADERS TO HAVE (2) JACKS AT INTERMEDIATE BEARING, UNLESS OTHERWISE NOTED. NO ADDITIONAL FLOOR SYSTEM BLOCKING OR CONTINUOUS LOAD PATH JACKS ARE REQUIRED UNLESS OTHERWISE NOTED.
 - ALL EXTERIOR WALLS TO BE 4" w/ OSB OR 3 1/2" w/ LAMINATED FIBROUS STRUCTURAL SHEATHING, ALL INTERIOR WALLS TO BE 3 1/2", UNLESS OTHERWISE NOTED.
 - HATCHED AREAS INDICATE DROPPED CEILINGS. ALL DROPPED CEILINGS ARE 12" UNLESS OTHERWISE NOTED.
 - SEE "BRACED WALL PANEL DETAIL SHEET" FOR SPECIAL WALL FRAMING LOCATIONS AND HEADER SIZES, IF APPLICABLE.
 - SEE STANDARD DETAIL CATEGORY "IT" SHEET(S) FOR INTERIOR TRIM DETAILS.
 - SEE ARCHITECTURAL DETAIL SHEET "AD" FOR HOUSE SPECIFIC INTERIOR TRIM OPTION TABLE.
 - ALL HEADERS IN NON-BEARING WALLS SHALL BE A SINGLE FLAT 2x4 OR 2x6 ATTACHED TO CRIPPLES ABOVE, UNLESS OTHERWISE NOTED.
 - TANKED WATER HEATER SHOWN AS BASE CONDITION. OPTIONAL TANKLESS WATER HEATER IS AVAILABLE IN LIEU OF TANKED WATER HEATER.

GYPSUM NOTES

AT GARAGE:
 GYPSUM BOARD AT COMMON WALLS, CEILINGS, BEAM WRAPS AND SUPPORTS PER STANDARD DETAIL FA-1(b) FIRE ASSEMBLIES OR AS REQUIRED BY LOCAL CODE.

AT STAIRS:
 1/2" GYPSUM BOARD AT UNDERSIDE OF STAIRS AND WALLS IN CLOSET

BASEMENT FLOOR PLAN
 SCALE: 1/4" = 1'-0"


SHEET NO. A-6	MODEL GRAND CAYMAN	SET NO. GCM00 VERSION 01	DRAWN BY HNT DATE: 02/21/20 OPTION
DRAWING TITLE BASEMENT FLOOR PLAN		OPTION	
OPTION DESCRIPTION 9			

DIV-COMM-LOT-UNIT DCY-S3-0184	
COMM-LOT 5MAYERS MILL - LIFESTYLE - 0184	APT. NO. 302
STREET ADDRESS 6745 CRYSTAL HARBOUR DRIVE	
CITY MIDDLETOWN	STATE OH
ZIP 45042	

© NVR, Inc. NVR, Inc. expressly reserves the right to modify or amend these plans at any time without notice. These plans are not to be reproduced, changed or altered in any way without the written consent of NVR, Inc.

NVR
 NVR, Inc. Suite 100
 5285 Washburn Drive
 Frederick, MD 21703

C:\NVR\Solves\GRAND_CAYMAN_GCM00_01\DCY-S3-0184\2296354A_Sheets\Lot_Specific\A-A-B_BSM_L3.dwg 05/19/21 - 4:00 pm

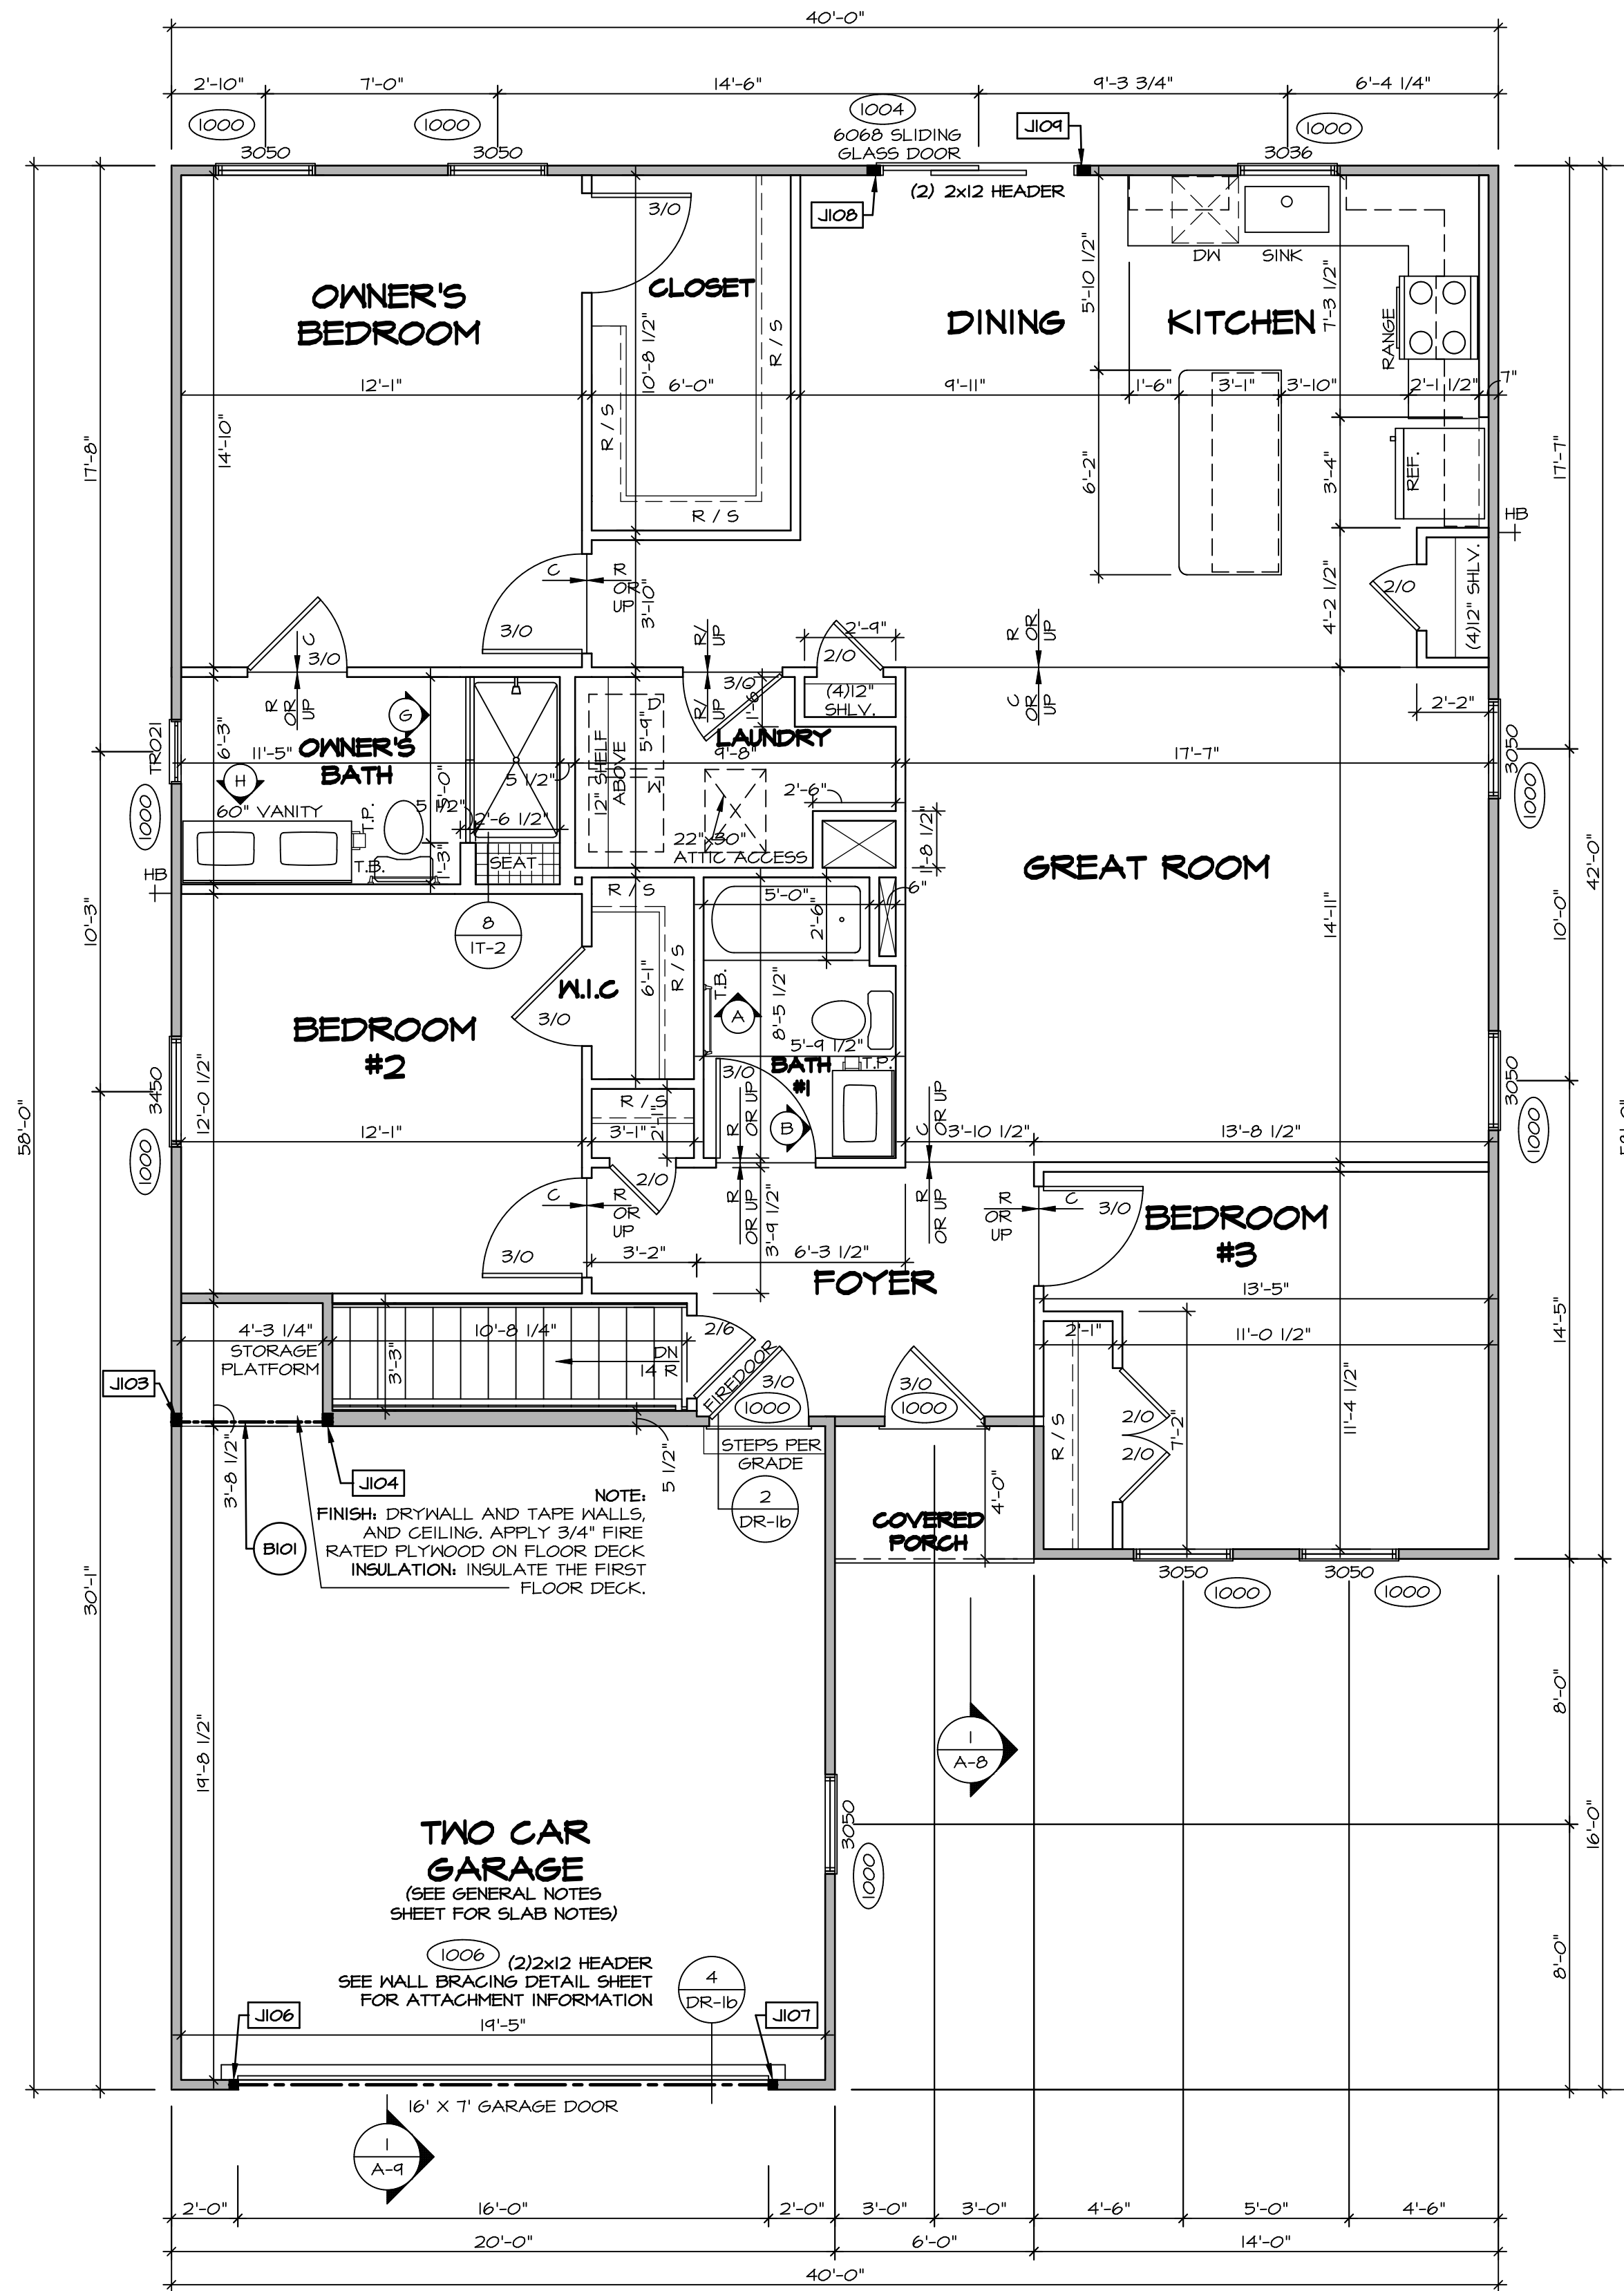

FIRST FLOOR PLAN
SCALE: 1/4" = 1'-0"

FIRST FLOOR JACK SCHEDULE			
IDENTIFIER	DESCRIPTION	ENG. NUM.	REMARKS
J103	JACK - (3) 2x4 SFF STUD GRADE	1008	
J104	JACK - (3) 2x4 SFF STUD GRADE	1008	
J106	JACK - (2) 2x4 SFF STUD GRADE	1006	
J107	JACK - (2) 2x4 SFF STUD GRADE	1006	
J108	JACK - (3) 2x4 SFF STUD GRADE	1004	
J109	JACK - (3) 2x4 SFF STUD GRADE	1004	

FIELD INSTALLED FIRST FLOOR BEAM/HEADER SCHEDULE				
IDENTIFIER	DESCRIPTION	LENGTH	ENG. NUM.	REMARKS
B101	INT HEADER - 2X8 - 2 PLY	4'-10 1/4"	1008	

LEGEND

- BEARING WALL
- NON BEARING WALL
- INDICATES BEARING FROM POINT-LOAD ABOVE
- JACKS
- BEAM/HEADER
- PAD FOOTING
- STEEL COLUMN
- TRUSS TIE DOWN
- PORTAL FRAME
- JOIST/TRUSS
- LVL
- ENGINEERING PAGE NUMBER

SEE FG DETAILS FOR FRAMING CONNECTORS

- FLOOR PLAN NOTES**
- ALL HEADERS ARE (2) 2x6 w/ 2x4 WALLS OR (3) 2x6 w/ 2x6 WALLS, UNLESS OTHERWISE NOTED.
 - ALL HEADERS TO HAVE (1) 2x4 OR 2x6 JACK AND KING STUD EACH END, UNLESS OTHERWISE NOTED. MULTI-OPENING HEADERS TO HAVE (2) JACKS AT INTERMEDIATE BEARING, UNLESS OTHERWISE NOTED. NO ADDITIONAL FLOOR SYSTEM BLOCKING OR CONTINUOUS LOAD PATH JACKS ARE REQUIRED UNLESS OTHERWISE NOTED.
 - ALL EXTERIOR WALLS TO BE 4" w/ OSB OR 3 1/2" w/ LAMINATED FIBROUS STRUCTURAL SHEATHING. ALL INTERIOR WALLS TO BE 3 1/2", UNLESS OTHERWISE NOTED.
 - HATCHED AREAS INDICATE DROPPED CEILING. ALL DROPPED CEILING ARE 12" UNLESS OTHERWISE NOTED.
 - SEE BRACED WALL PANEL DETAIL SHEET FOR SPECIAL WALL FRAMING LOCATIONS AND HEADER SIZES, IF APPLICABLE.
 - SEE STANDARD DETAIL CATEGORY "IT" SHEET(S) FOR INTERIOR TRIM DETAILS.
 - SEE ARCHITECTURAL DETAIL SHEET "AD" FOR HOUSE SPECIFIC INTERIOR TRIM OPTION TABLE.
 - ALL HEADERS IN NON-BEARING WALLS SHALL BE A SINGLE FLAT 2x4 OR 2x6 ATTACHED TO GRIPPLES ABOVE, UNLESS OTHERWISE NOTED.
 - TANKED WATER HEATER SHOWN AS BASE CONDITION. OPTIONAL TANKLESS WATER HEATER IS AVAILABLE IN LIEU OF TANKED WATER HEATER.

GYPSUM NOTES

AT GARAGE:
GYPSUM BOARD AT COMMON WALLS, CEILING, BEAM WRAPS AND SUPPORTS PER STANDARD DETAIL FA-1(b) FIRE ASSEMBLIES OR AS REQUIRED BY LOCAL CODE.

AT STAIRS:
1/2" GYPSUM BOARD AT UNDERSIDE OF STAIRS AND WALLS IN CLOSET

DIV-COMM-LOT-UNIT
DCY-S3-0184

COMM-LOT
5MAYERS MILL - LIFESTYLE - 0184

STREET ADDRESS
6745 CRYSTAL HARBOUR DRIVE

CITY
MIDDLETOWN

STATE
OH

APT. NO.
302

ZIP
45042

© NVR, Inc. expressly reserves the right to modify these plans without notice. These plans are not to be reproduced, changed or altered in any way without the written consent of NVR, Inc.

NVR
NVR, Inc. Suite 100
5285 Washburn Drive
Frederick, MD 21703


SET NO. GCM00
VERSION 01
DRAWN BY HNT
DATE: 02/21/20
OPTION

MODEL
GRAND CAYMAN
DRAWING TITLE
FIRST FLOOR PLAN

SHEET NO.
A-7

OPTION DESCRIPTION
10


C:\NVR\Solves\GRAND_CAYMAN_GCM00_01\DCY-S3-0184\2926354\Sheets\01 A-7 PLAN_LS.dwg 05/19/21 - 4:00 pm

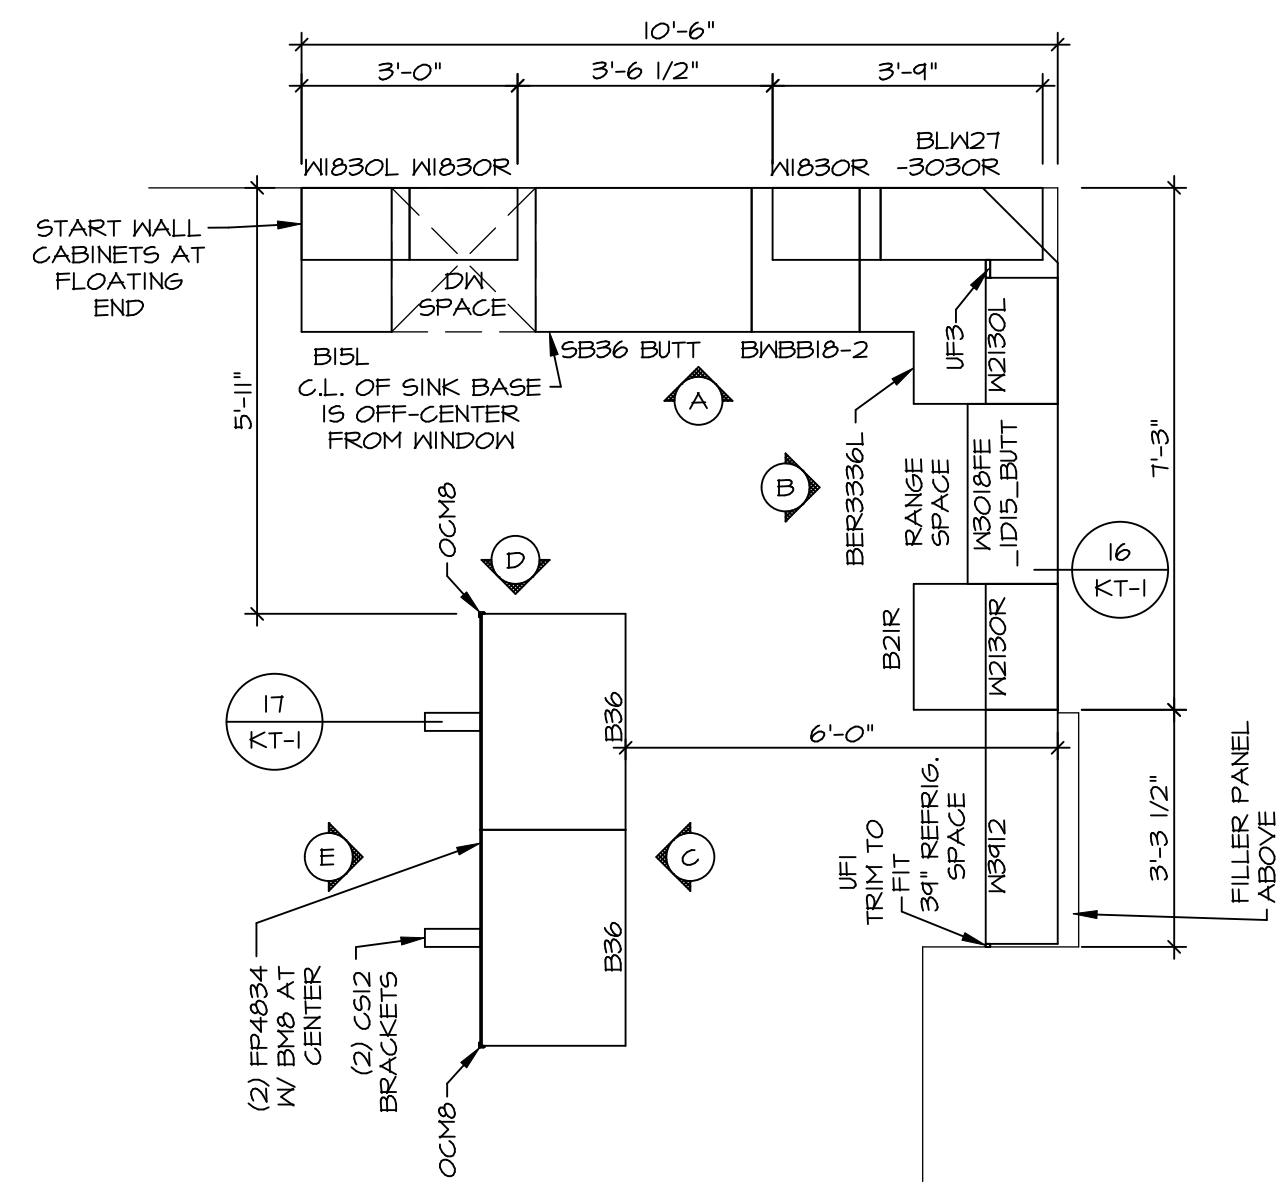

KITCHEN CABINET PLAN - (KC-3773)

SCALE: 3/8" = 1'-0"


1
A-11

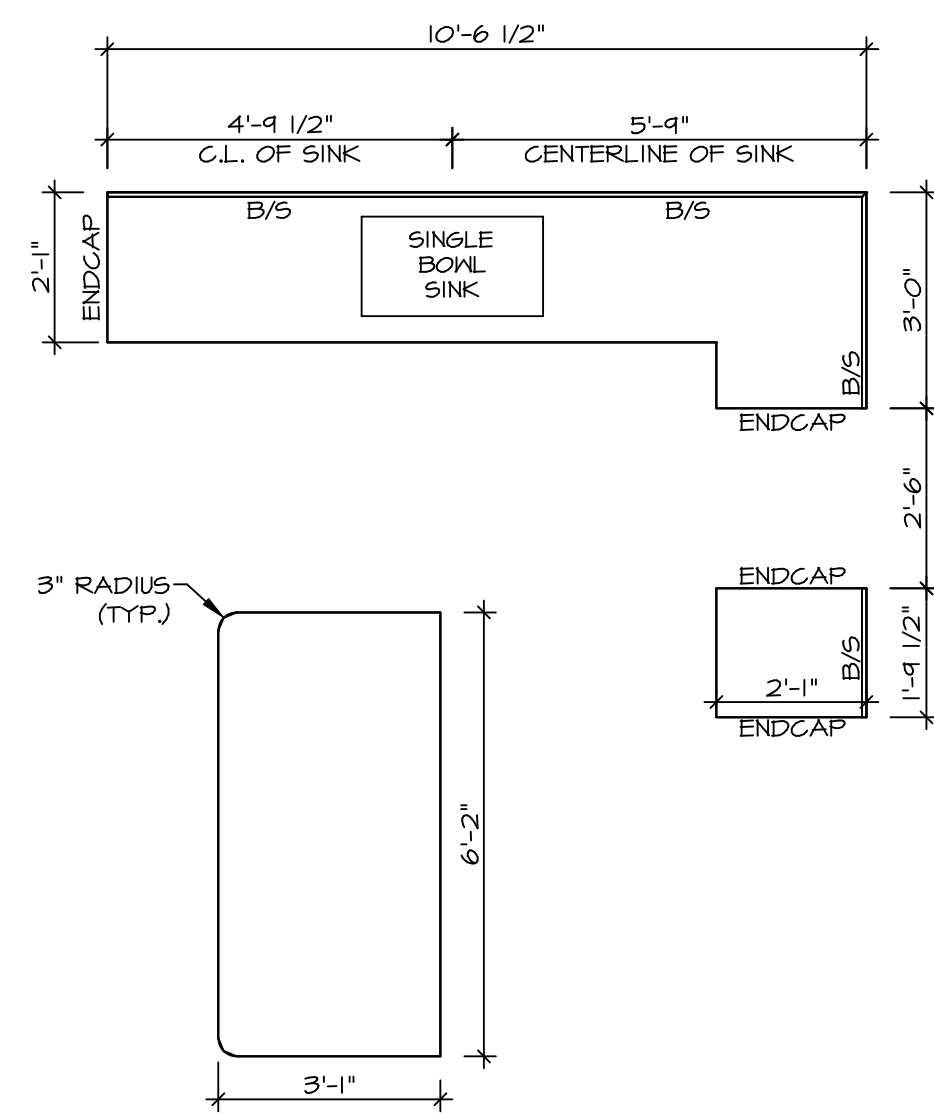

KITCHEN COUNTERTOP PLAN - (KC-3773)

SCALE: 3/8" = 1'-0"


2
A-11

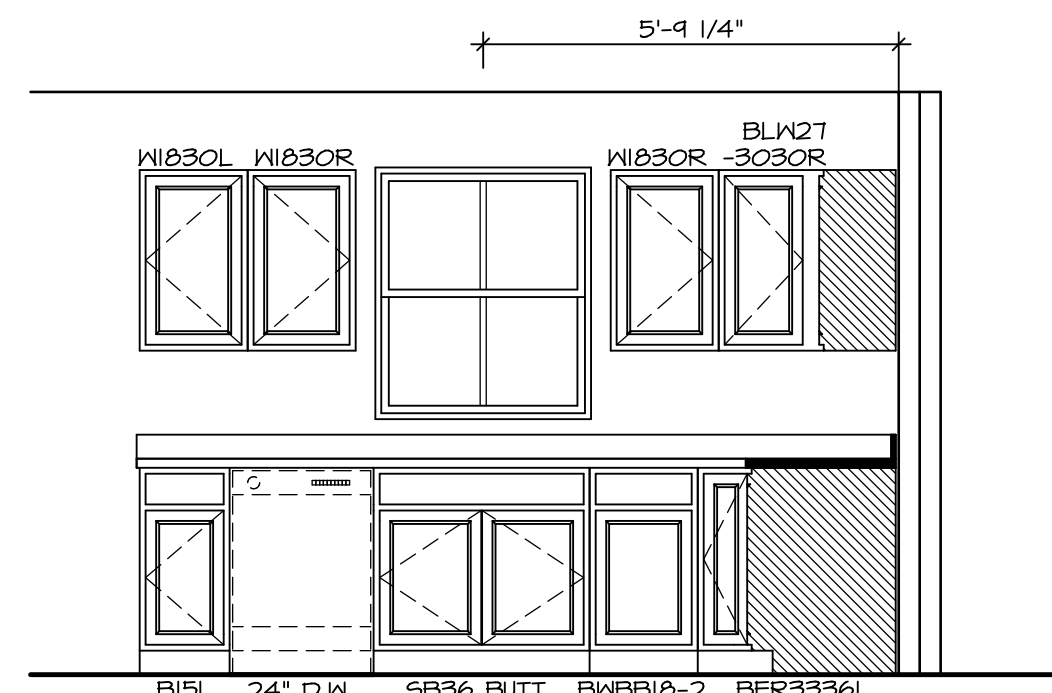

KITCHEN ELEVATION A

SCALE: 3/8" = 1'-0"


A

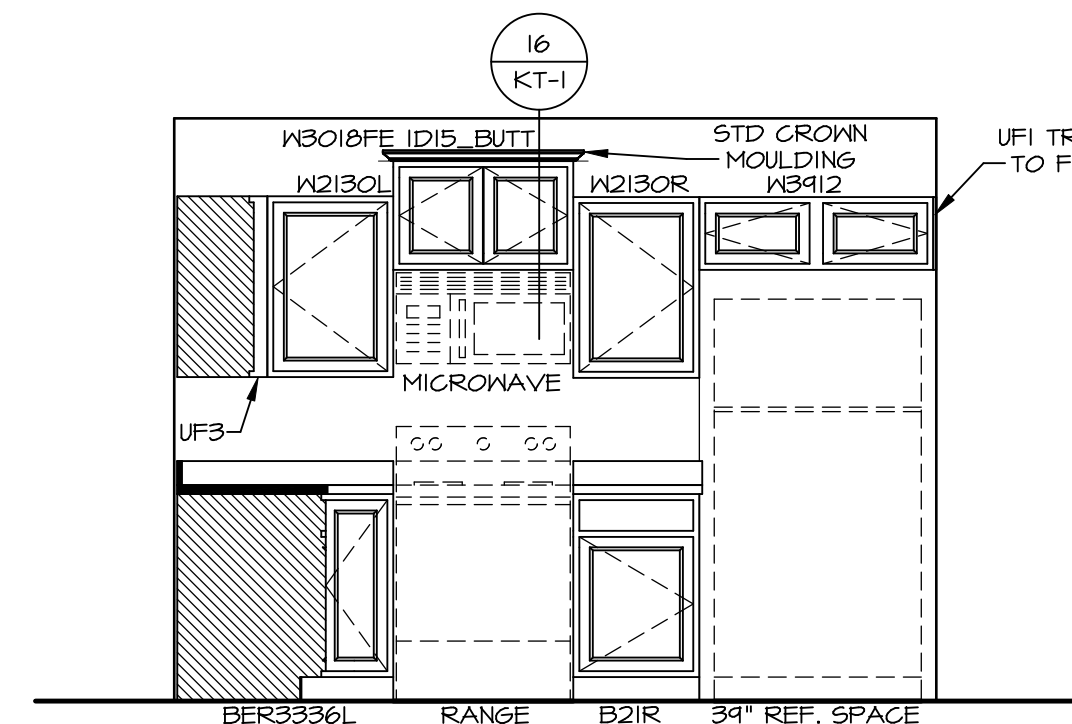

KITCHEN ELEVATION B

SCALE: 3/8" = 1'-0"


B

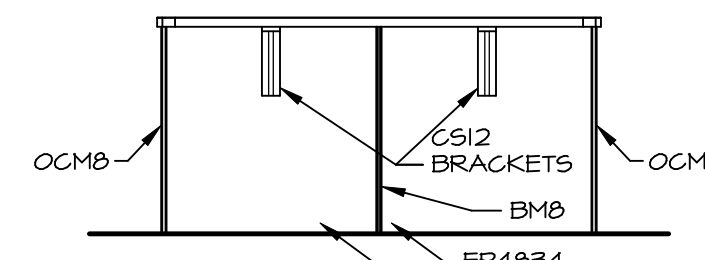

KITCHEN ELEVATION E

SCALE: 3/8" = 1'-0"


E

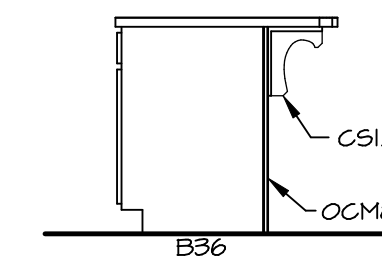

KITCHEN ELEVATION D

SCALE: 3/8" = 1'-0"

D

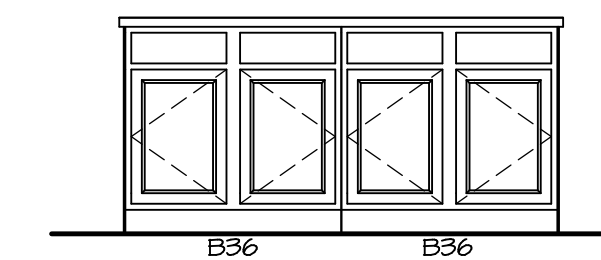


KITCHEN ELEVATION C

SCALE: 3/8" = 1'-0"

C


- NOTES:**
1. CABINET LAYOUT (S) ARE BASED ON FINISHED DIMENSIONS TO DRYWALL.
 2. IF KITCHEN PLANS/ELEVATIONS CALL-OUT STANDARD MOLDING, REFER TO STANDARD DETAIL (1(KT-1)) FOR REPLACEMENT BASED ON CABINET STYLE.
 3. ALL (UFI) FILLERS ARE TO BE "TRIM TO FIT" UNLESS OTHERWISE NOTED.
 4. CABINET MUST BE SET, SHIMMED, LEVELED AND PLUMB W/ ADJOINING BASE CABINETS.
 5. SET PRE-FINISHED SCRIBE MOLDING AT CABINET BULKHEADS AND AT ENDS (WHERE CABINETS MEET DRYWALL.) PRE-FINISHED SCRIBE MOLDING SHALL BE USED TO PAD OUT CABINET SIDES AT STILE FOR RETURN PIECES OF THE FACE-MOUNTED CABINET CROWN MOLDING.
 6. HARDWARE INSTALL NOTE: KNOBS GO ON OPERABLE DOORS AND DRAWERS FOR ALL KITCHEN AND BATH AREAS. DRAWER FRONTS AND DOORS SET (1) KNOB/PULL. NO HARDWARE ON FALSE DRAWER FRONTS.

SHEET NO. A-11	MODEL GRAND CAYMAN	SET NO. 60400	VERSION 01
	DRAWING TITLE KITCHEN LAYOUT	DRAWN BY HNT	DATE: 02/24/20
14	OPTION DESCRIPTION	OPTION	
	DIV-COMM-LOT-UNIT DCY-S3-0184 COMM-LOT SANTYERS MILL - LIFESTYLE - 0184 STREET ADDRESS 6745 CRYSTAL HARBOUR DRIVE CITY STATE OH ZIP MIDDLETOWN OH 45042		
<small>© NVR, Inc. expressly reserves the right to modify the information contained in these plans. These plans are not to be reproduced, changed or altered in any way without the written consent of NVR, Inc.</small>			
<small>NVR, Inc. Suite 100 5285 Washfield Rd Frederick, MD 21703</small>			
<small>CA:\NVR\Solves\GRAND_CAYMAN_60400_01\DCY-S3-0184\229535A Sheets\Lot_Specific\14_A-11_KT_LS.dwg 05/19/21 - 4:00 am</small>			

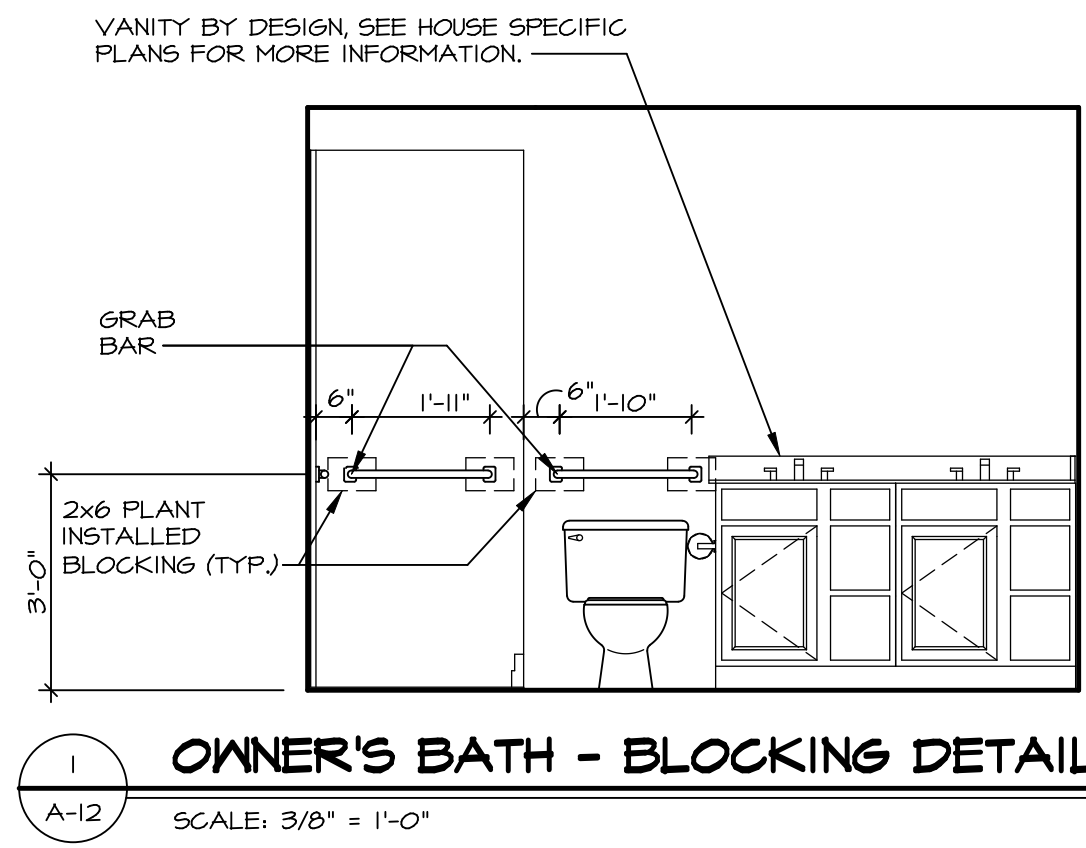


1 OWNER'S BATH - BLOCKING DETAIL
SCALE: 3/8" = 1'-0"


NOTE:
GRAB BARS NOT INCLUDED. LOCATIONS SHOWN FOR GRAPHIC PURPOSES ONLY.

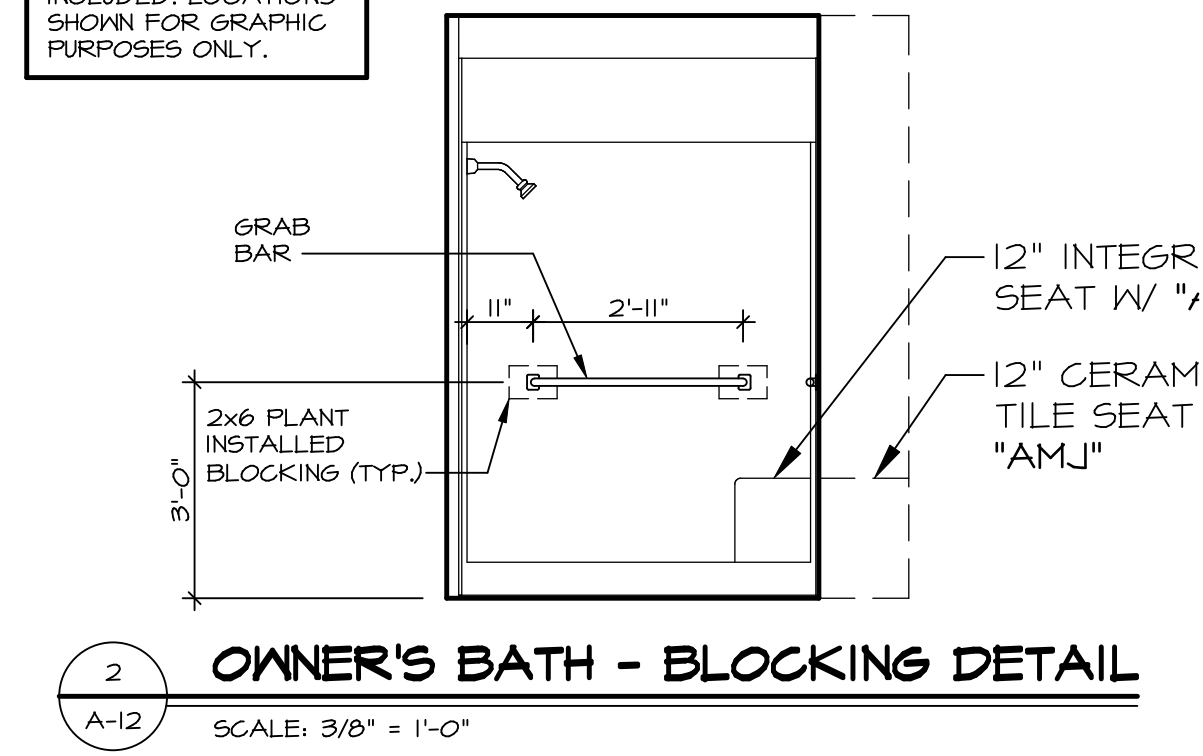


2 OWNER'S BATH - BLOCKING DETAIL
SCALE: 3/8" = 1'-0"

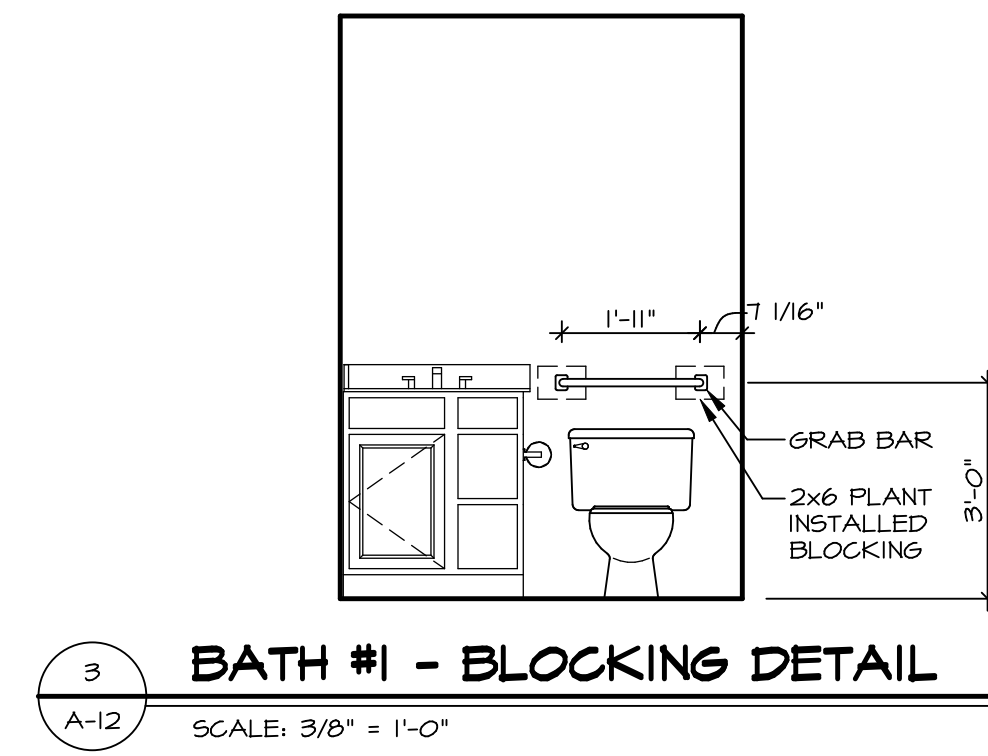


3 BATH #1 - BLOCKING DETAIL
SCALE: 3/8" = 1'-0"

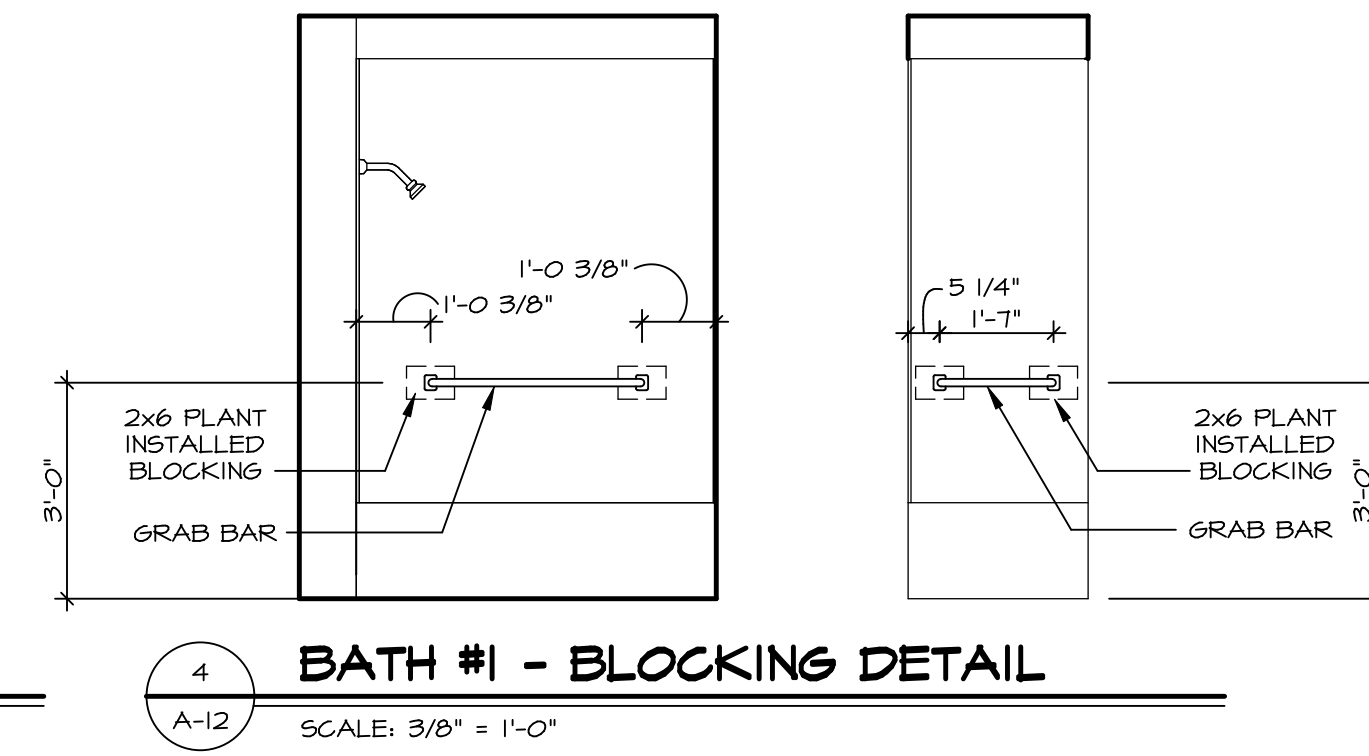


4 BATH #1 - BLOCKING DETAIL
SCALE: 3/8" = 1'-0"

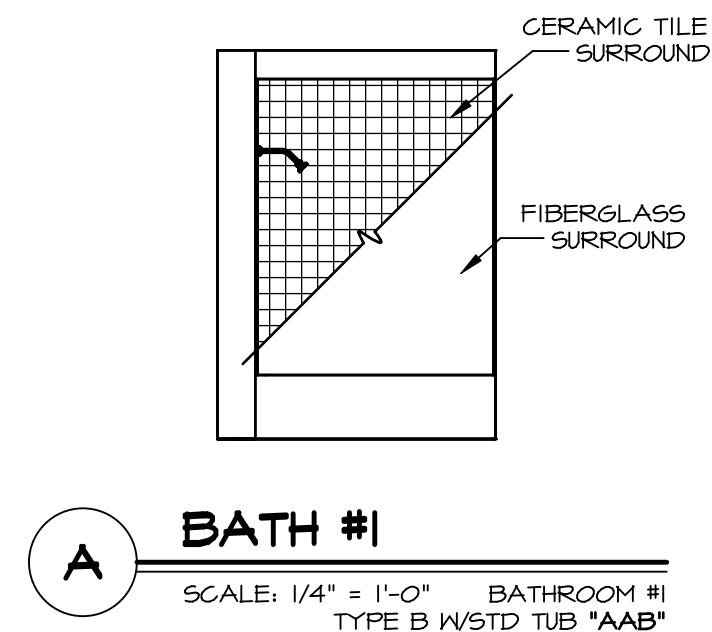


A BATH #1
SCALE: 1/4" = 1'-0" BATHROOM #1
TYPE B WSTD TUB *AAB*

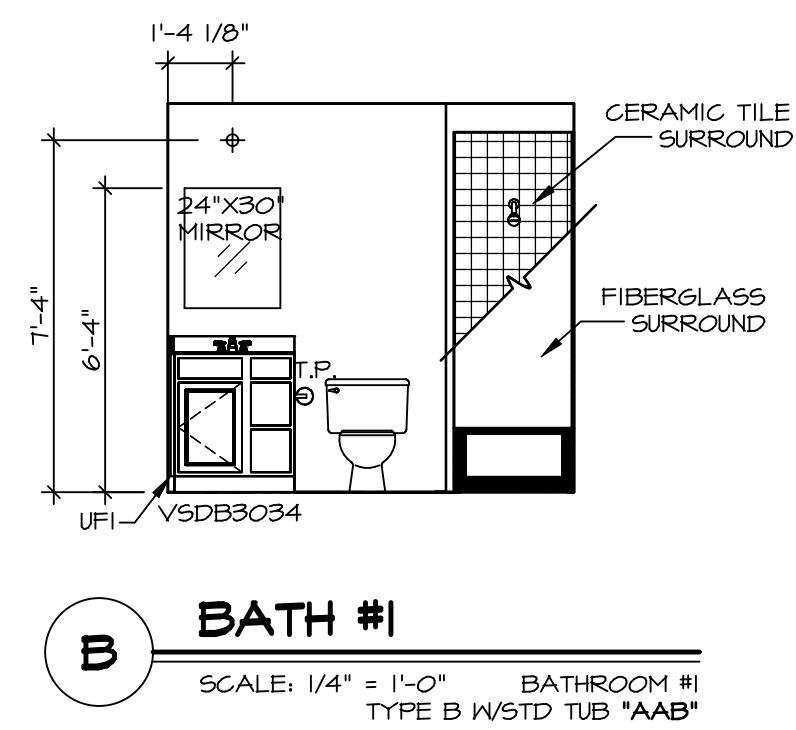

B BATH #1
SCALE: 1/4" = 1'-0" BATHROOM #1
TYPE B WSTD TUB *AAB*

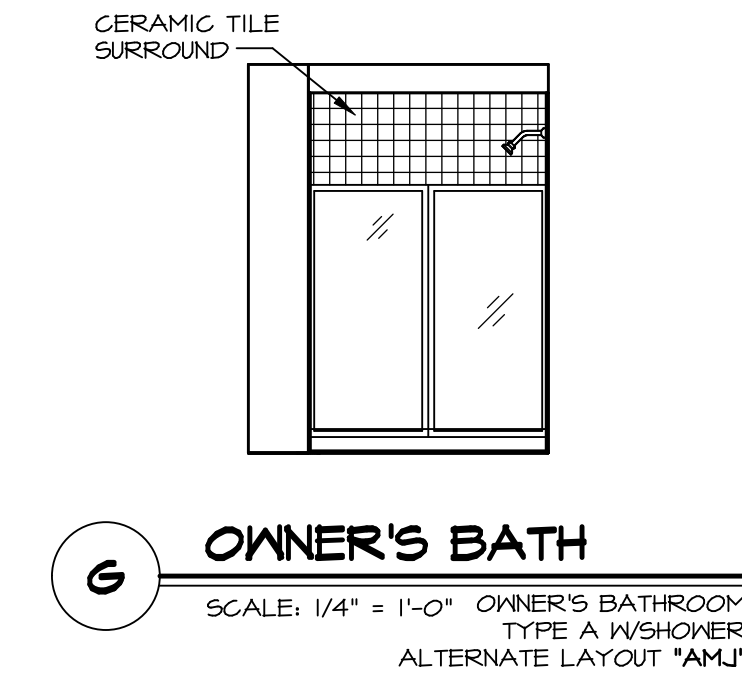

G OWNER'S BATH
SCALE: 1/4" = 1'-0" OWNER'S BATHROOM
TYPE A WSHOWER
ALTERNATE LAYOUT *AMJ*

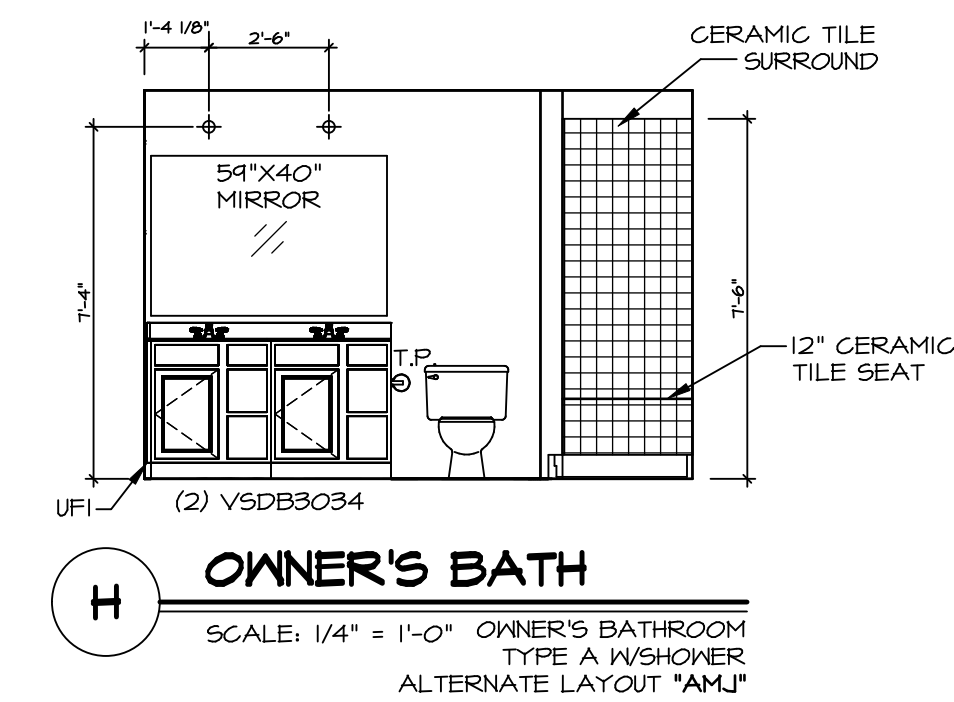

H OWNER'S BATH
SCALE: 1/4" = 1'-0" OWNER'S BATHROOM
TYPE A WSHOWER
ALTERNATE LAYOUT *AMJ*

NOTES:

- TEMPERED GLASS SHOWER ENCLOSURE WITH SWING DOOR OR OPTIONAL SLIDING DOOR BY DIVISION.
- TUB ACCESS PANELS PROVIDED AS NEEDED. ALL MATERIALS BY DIVISION.
- ALL BATH ELEVATIONS ARE SHOWN PER PLAN.
- ALL V5DBB24-42 DRAWERS TO BE SET ON RIGHT HAND.

SHEET NO. A-12	MODEL GRAND CAYMAN	SET NO. GCM00	OPTION DESCRIPTION
	DRAWING TITLE BATH ELEVATIONS	VERSION 01	
15	DRAWN BY HNT	DATE: 02/21/20	OPTION
		DATE: 02/21/20	
DIV-COMM-LOT-UNIT DCY-S3-0184 COMM-LOT 5MAYERS MILL - LIFESTYLE - 0184 STREET ADDRESS 6145 CRYSTAL HARBOUR DRIVE CITY STATE OH ZIP MIDDLETOWN OH 45042		© NVR, Inc. expressly reserves the right to modify or amend these plans at any time without notice. These plans are not to be reproduced, changed or altered in any way without the prior written consent of NVR, Inc.	
NVR NVR, Inc. Suite 100 5285 Washburne Road Frederick, MD 21703		C:\NVR\Solves\GRAND_CAYMAN_GCM00_01\DCY-S3-0184\229635A Sheets\Lot_Specific\15_A-12_BATH_LS.dwg 05/19/21 - 4:00 am	