

NOTE:
 ALL ELECTRICAL PLANS ARE SCHEMATIC ONLY AND NOT INTENDED AS ENGINEERED DRAWINGS. THESE PLANS REPRESENT THE DESIGN INTENT FOR SWITCH AND RECEPTACLE LOCATIONS. ADDITIONAL INFORMATION, IF REQUIRED, SHALL BE PROVIDED BY A LICENSED ELECTRICAL SUBCONTRACTOR OR ENGINEER.

NOTE:
 PROVIDE WATER STUB-UPS AT POWER ROOM, LAVATORY, AND KITCHEN SINK.

ELECTRICAL LEGEND

- ⊕ SINGLE POLE SWITCH
- ⊕ THREE WAY SWITCH
- ⊕ FOUR WAY SWITCH
- ⊕ DUPLEX RECEPTACLE
- ⊕ DUPLEX RECEPTACLE - BOTTOM HALF SWITCHED
- ⊕ DUPLEX RECEPTACLE - FLOOR MOUNTED
- ⊕ DUPLEX RECEPTACLE - 220V
- ⊕ DUPLEX RECEPTACLE - GROUND FAULT INTERRUPT
- ⊕ DUPLEX RECEPTACLE - WEATHER PROOF AND GROUND FAULT INTERRUPT
- ⊕ SMOKE DETECTOR - WIRED IN SERIES
- ⊕ CARBON MONOXIDE DETECTOR
- ⊕ EXHAUST FAN MOTOR
- ⊕ DOOR CHIME
- ⊕ LIGHT FIXTURE - HALL MOUNTED
- ⊕ LIGHT FIXTURE - CEILING MOUNTED
- ⊕ LIGHT FIXTURE - RECESSED
- ⊕ LIGHT FIXTURE - HANGING
- ⊕ LIGHT FIXTURE - FLUORESCENT
- ⊕ FULLCHAIN LAMPHOLDER
- ⊕ KEYLESS LAMPHOLDER

WALL LEGEND:


- ▬ BEARING WALL
- ▬ NON BEARING WALL
- ▬ STRUCTURAL LEGEND
- ⊗ ENGINEERING PANE NUMBER 2x10 BLOCKING
- ⊗ RIBBOARD BLOCKING
- ⊗ 2x4 BLOCKING (2x4 TYP)
- ⊗ LAMINATED WOOD COLUMN
- ⊗ INDICATES BEARINGS FROM POINT-LOAD ABOVE
- * REINFORCEMENT ADDED AT POINT-LOADS FROM ABOVE OR PER ENGINEERING. QUANTITY/SIZING VARIES PER DESIGN.

DIAGONALS

SIDING	BRICK FRONT
AC 44'-4 1/8"	AC 49'-0 3/8"
BD 50'-2 1/2"	BD 50'-5 3/8"
CE 41'-3 1/8"	CE 41'-1 3/8"
AF 47'-4 5/8"	AF 48'-0 15/8"
DG 48'-4 3/4"	DG 48'-0 7/16"

SEE SHEET (A-2b / A-2c) FOR FOUNDATION CONNECTION INFORMATION

1 FOUNDATION PLAN
 SCALE: 1/4" = 1'-0"
 TWO-CAR FRONT ENTRY GARAGE '5CC'

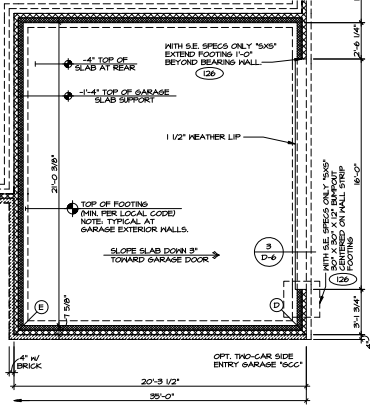

2 PARTIAL FOUNDATION PLAN
 SCALE: 1/4" = 1'-0"
 TWO-CAR SIDE ENTRY GARAGE '5CC'


REVISIONS

NO.	DATE	DESCRIPTION
1	11/30/06	ISSUED FOR PERMITS
2	12/15/06	REVISED PER PERMIT COMMENTS
3	01/10/07	REVISED PER PERMIT COMMENTS
4	02/01/07	REVISED PER PERMIT COMMENTS
5	02/01/07	REVISED PER PERMIT COMMENTS
6	02/01/07	REVISED PER PERMIT COMMENTS
7	02/01/07	REVISED PER PERMIT COMMENTS
8	02/01/07	REVISED PER PERMIT COMMENTS
9	02/01/07	REVISED PER PERMIT COMMENTS
10	02/01/07	REVISED PER PERMIT COMMENTS


MODEL: SIENNA
BRAND TITLE: FOUNDATION PLAN, PLUMBING PLAN
DATE: 11/30/06
DESIGNED BY: CHB
CHECKED BY: CHB
DATE: 11/30/06
OPTION: PSIA
FOUNDATION: PSIA
SLAB FOUNDATION: PSIA
STEM-WALL SLAB: PSIA

RYAN Homes
 21,000 sq. ft. of luxury living
 3.1 Bath, 3.5 Car Garage
 11,000 sq. ft. of living space


SET NO. S1000
VERSION: 01
DATE: 11/30/06
DESIGNED BY: CHB
CHECKED BY: CHB
DATE: 11/30/06
OPTION: PSIA
FOUNDATION: PSIA
SLAB FOUNDATION: PSIA
STEM-WALL SLAB: PSIA

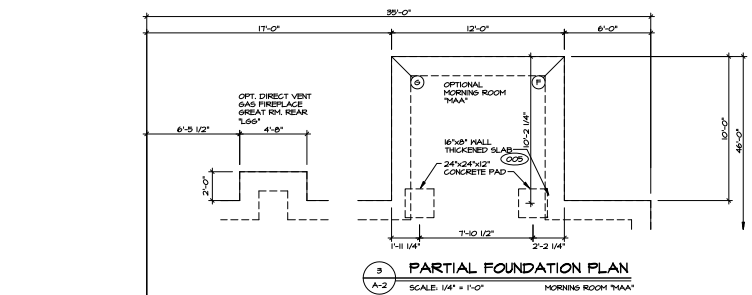

3 PARTIAL FOUNDATION PLAN
SCALE: 1/4" = 1'-0"
MORNING ROOM "AAA"

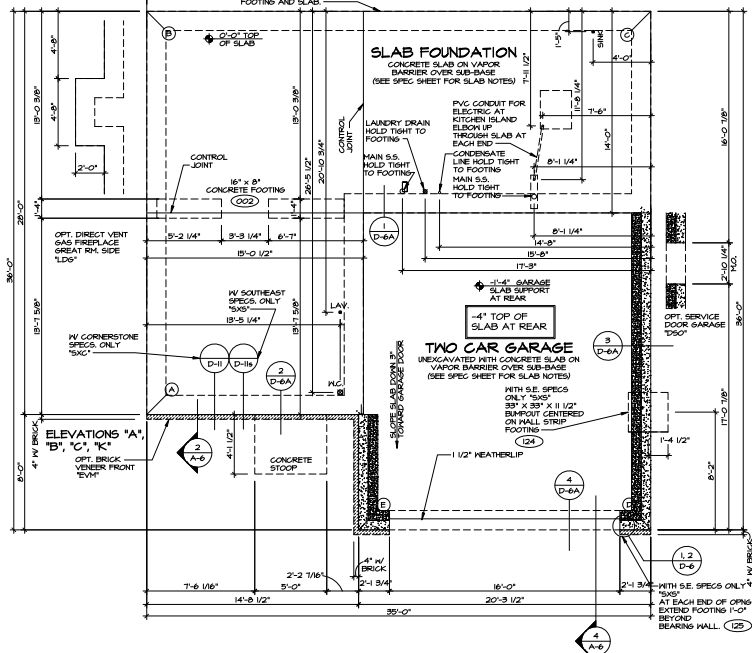

1 FOUNDATION PLAN
SCALE: 1/4" = 1'-0"
TWO-CAR FRONT ENTRY GARAGE "SCB"

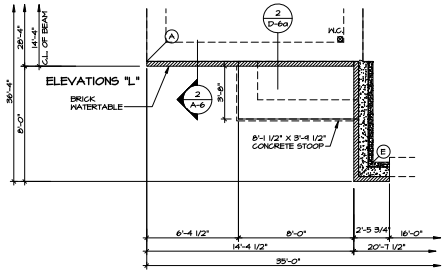

ELEVATIONS "L"
BRICK WATER TABLE

NOTE:
ALL ELECTRICAL PLANS ARE SCHEMATIC ONLY AND NOT INTEREST AS ENGINEERED DRAWINGS. THESE PLANS REPRESENT THE DESIGN INTENT FOR SWITCH AND RECEPTACLE LOCATIONS. ADDITIONAL INFORMATION, IF REQUIRED, SHALL BE PROVIDED BY A LICENSED ELECTRICAL SUBCONTRACTOR OR ENGINEER.

NOTE:
PROVIDE WATER STUB-UPS AT POWER ROOM, LAVATORY, AND KITCHEN SINK.

ELECTRICAL LEGEND

- ⊕ SINGLE POLE SWITCH
- ⊕ THREE WAY SWITCH
- ⊕ FOUR WAY SWITCH
- ⊕ DUPLEX RECEPTACLE
- ⊕ DUPLEX RECEPTACLE - BOTTOM HALF SWITCHED
- ⊕ DUPLEX RECEPTACLE - FLOOR MOUNTED
- ⊕ RECEPTACLE - 220V
- ⊕ DUPLEX RECEPTACLE - GROUND FAULT INTERRUPT
- ⊕ DUPLEX RECEPTACLE - WEATHER PROOF AND GROUND FAULT INTERRUPT
- ⊕ SMOKE DETECTOR - WIRED IN SERIES
- ⊕ CARBON MONOXIDE DETECTOR
- ⊕ EXHAUST FAN MOTOR
- ⊕ DOOR CHIME
- ⊕ LIGHT FIXTURE - HALL MOUNTED
- ⊕ LIGHT FIXTURE - CEILING MOUNTED
- ⊕ LIGHT FIXTURE - RECESSED
- ⊕ LIGHT FIXTURE - HANGING
- ⊕ LIGHT FIXTURE - FLUORESCENT
- ⊕ FULLCHAIN LAMPHOLDER
- ⊕ KEYLESS LAMPHOLDER


WALL LEGEND:

- ▭ BEARING WALL
- ▭ NON BEARING WALL
- ▭ STRUCTURAL LEGEND
- ⊗ ENGINEERING PANE NUMBER
- ⊗ 2x10 BLOCKING
- ⊗ RIMBOARD BLOCKING
- ⊗ 2x6 BLOCKING (2x4 TYP.)
- ⊗ LAMINATED WOOD COLUMN
- ⊗ INDICATES BEARINGS FROM POINTLOAD ABOVE
- * REINFORCEMENT ADDED AT POINTLOADS FROM ABOVE OR PER ENGINEERING. QUANTITY/SIZING VARIES PER DESIGN.

DIAGONALS

SIDING	BRICK FRONT
AC 44'-4 1/8"	AC 49'-0 3/8"
BD 50'-2 1/2"	BD 50'-5 3/8"
CE 41'-3 1/8"	CE 41'-1 3/8"
AP 47'-4 5/8"	AP 48'-0 15/8"
DG 48'-4 3/4"	DG 48'-0 7/8"

SEE SHEET (A-2b / A-2c) FOR FOUNDATION CONNECTION INFORMATION

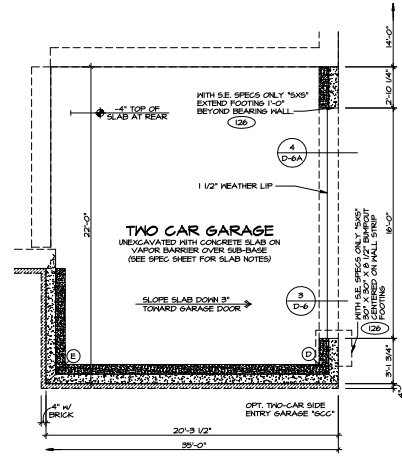

2 PARTIAL FOUNDATION PLAN
SCALE: 1/4" = 1'-0"
TWO-CAR SIDE ENTRY GARAGE "SCC"

REVISIONS



REV.	NO.	DATE	DESCRIPTION
1	1	10/20/10	ISSUED FOR PERMITS
2	1	10/20/10	ISSUED FOR PERMITS
3	1	10/20/10	ISSUED FOR PERMITS
4	1	10/20/10	ISSUED FOR PERMITS
5	1	10/20/10	ISSUED FOR PERMITS
6	1	10/20/10	ISSUED FOR PERMITS

SET NO. SIECO
VERSION C-1
DESIGNED BY JSS
DATE: 7/29/10
OPTION: PISA
FISH




RYAN Homes
Available in Southern
California
21,000 sq. ft. of
luxurious living space

MODEL: SIENNA
BRAND TITLE: SIENNA
FOUNDATION PLAN, PLUMBING PLAN
SLAB FOUNDATION
HANGING SLAB


SHEET NO. A-2
FOUNDATION PLAN, PLUMBING PLAN
SLAB FOUNDATION
HANGING SLAB

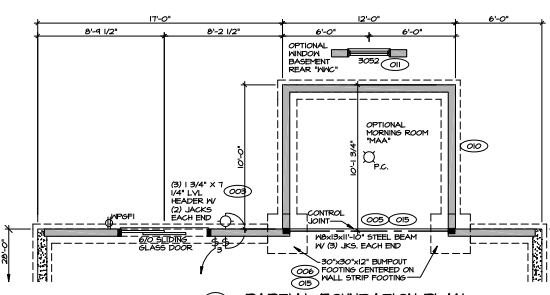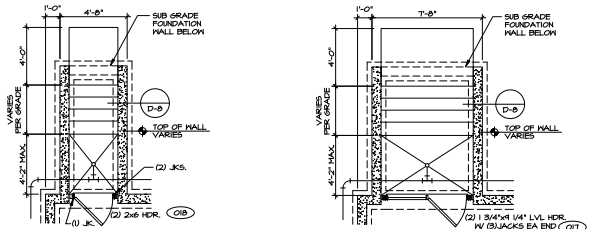

DIAGONALS	
SIDING	BRICK FRONT
AC 44'-4 7/8"	AC 45'-0 3/8"
BD 50'-2 1/2"	BD 50'-5 3/8"
CE 41'-3 1/8"	CE 41'-1 3/8"
AE 47'-4 5/8"	AE 48'-0 1/8"
D6 48'-4 3/4"	D6 48'-8 7/8"

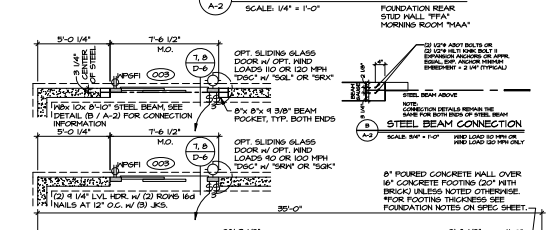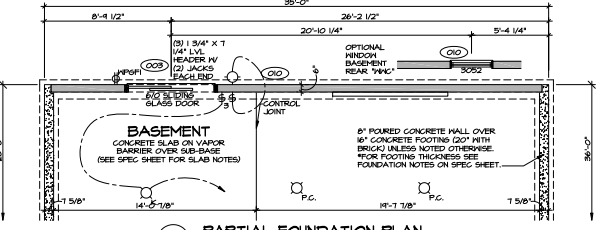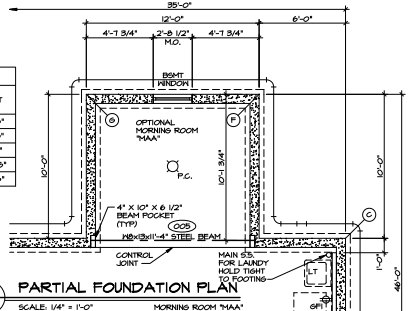

**SEE SHEET (A-2b / A-2c)
FOR FOUNDATION
CONNECTION
INFORMATION**




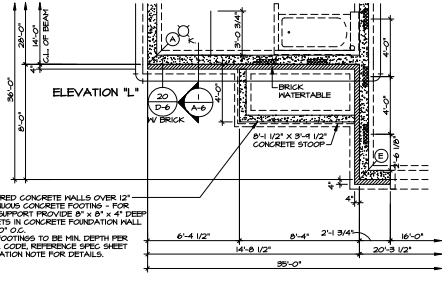


ELECTRICAL LEGEND	
⊕ SINGLE POLE SWITCH	⊕ EXHAUST FAN MOTOR
⊕ THREE WAY SWITCH	⊕ DOOR CHIME
⊕ FOUR WAY SWITCH	⊕ LIGHT FIXTURE - HALL MOUNTED
⊕ DUPLEX RECEPTACLE	⊕ LIGHT FIXTURE - CEILING MOUNTED
⊕ DUPLEX RECEPTACLE - BOTTOM HALF SWITCHED	⊕ LIGHT FIXTURE - RECESSED
⊕ DUPLEX RECEPTACLE - FLOOR MOUNTED	⊕ LIGHT FIXTURE - HANGING
⊕ RECEPTACLE - 220V	⊕ LIGHT FIXTURE - FLUORESCENT
⊕ DUPLEX RECEPTACLE - GROUND FAULT INTERRUPT	⊕ LIGHT FIXTURE - UNDER CABINET LIGHT
⊕ DUPLEX RECEPTACLE - FUTURE PULL AND GROUND FAULT INTERRUPT	⊕ PULLCHAIN LAMPHOLDER
⊕ SMOKE DETECTOR - WIRED IN SERIES	⊕ KEYLESS LAMPHOLDER
⊕ CARBON MONOXIDE DETECTOR	

NOTE:
ALL ELECTRICAL PLANS ARE SCHEMATIC ONLY AND NOT INTENDED AS ENGINEERED DRAWINGS. THESE PLANS REPRESENT THE DESIGN INTENT FOR SWITCH AND RECEPTACLE LOCATIONS. ADDITIONAL INFORMATION IF REQUIRED, SHALL BE PROVIDED BY A LICENSED ELECTRICAL SUBCONTRACTOR OR ENGINEER.

WALL LEGEND:	
▬ BEARING WALL	
▬ NON BEARING WALL	


NOTE:
PROVIDE WATER STOP-BUPS AT POWER ROOM LAVATORY AND KITCHEN SINK.

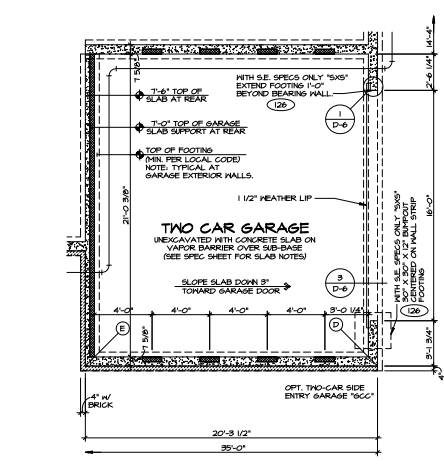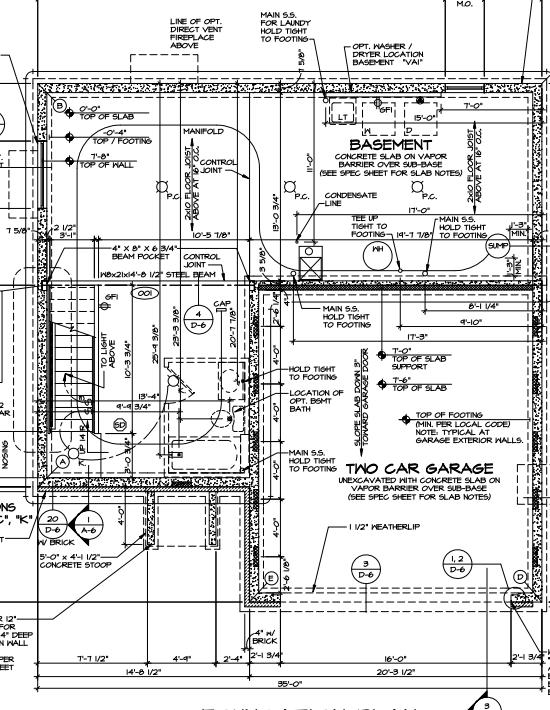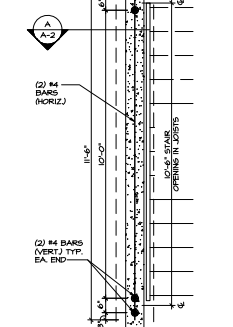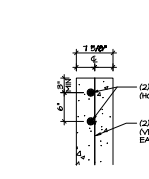


REV.	NO.	DATE	REVISIONS
1	51	11/20/06	CHB - ADDED REVISIONS
2	52	11/20/06	CHB - ADDED REVISIONS
3	53	11/20/06	CHB - ADDED REVISIONS
4	54	11/20/06	CHB - ADDED REVISIONS
5	55	11/20/06	CHB - ADDED REVISIONS
6	56	11/20/06	CHB - ADDED REVISIONS
7	57	11/20/06	CHB - ADDED REVISIONS
8	58	11/20/06	CHB - ADDED REVISIONS
9	59	11/20/06	CHB - ADDED REVISIONS
10	60	11/20/06	CHB - ADDED REVISIONS
11	61	11/20/06	CHB - ADDED REVISIONS
12	62	11/20/06	CHB - ADDED REVISIONS
13	63	11/20/06	CHB - ADDED REVISIONS
14	64	11/20/06	CHB - ADDED REVISIONS
15	65	11/20/06	CHB - ADDED REVISIONS
16	66	11/20/06	CHB - ADDED REVISIONS
17	67	11/20/06	CHB - ADDED REVISIONS
18	68	11/20/06	CHB - ADDED REVISIONS
19	69	11/20/06	CHB - ADDED REVISIONS
20	70	11/20/06	CHB - ADDED REVISIONS
21	71	11/20/06	CHB - ADDED REVISIONS
22	72	11/20/06	CHB - ADDED REVISIONS
23	73	11/20/06	CHB - ADDED REVISIONS
24	74	11/20/06	CHB - ADDED REVISIONS
25	75	11/20/06	CHB - ADDED REVISIONS
26	76	11/20/06	CHB - ADDED REVISIONS
27	77	11/20/06	CHB - ADDED REVISIONS
28	78	11/20/06	CHB - ADDED REVISIONS
29	79	11/20/06	CHB - ADDED REVISIONS
30	80	11/20/06	CHB - ADDED REVISIONS

Ryan Homes
A Division of Ryan's Family Steak Properties, Inc.
2100 West 10th Street
Tulsa, Oklahoma 74104


MODEL	SIENNA
DESIGNED BY	CHB
DATE	11/20/06
OFFICE	FEA
DESCRIPTION	FULL BASEMENT
SHEET NO.	A-2
TOTAL SHEETS	101

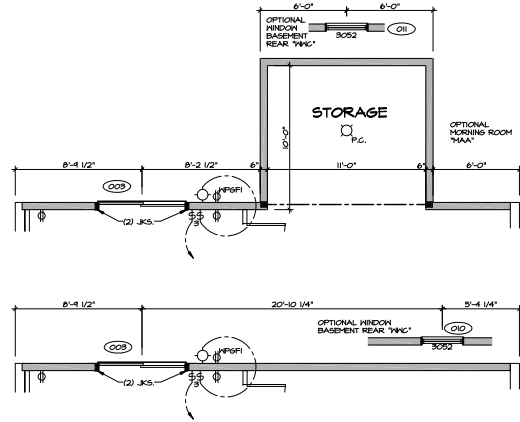


2 PARTIAL FLOOR PLANS
SCALE: 1/4" = 1'-0"
FOUNDATION REAR STUD WALL TYPE "A"

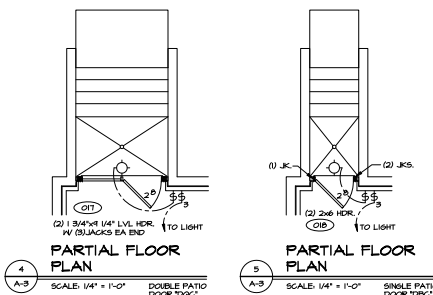


PARTIAL FLOOR PLAN SCALE: 1/4" = 1'-0" DOUBLE PATIO DOOR "TAG"
PARTIAL FLOOR PLAN SCALE: 1/4" = 1'-0" SINGLE PATIO DOOR "TAG"

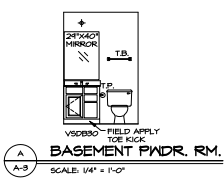


A BASEMENT POWDR. RM.
SCALE: 1/4" = 1'-0"

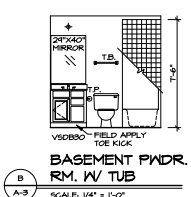


B BASEMENT POWDR. RM. W/ TUB
SCALE: 1/4" = 1'-0"

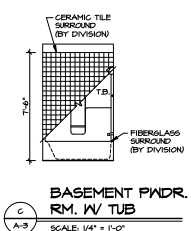


C BASEMENT POWDR. RM. W/ TUB
SCALE: 1/4" = 1'-0"

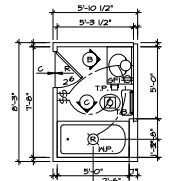

4 PARTIAL BSMT. PLAN
SCALE: 1/4" = 1'-0"
OPT. POWDR. ROOM W/ TUB "APD"

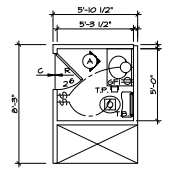

3 PARTIAL BSMT. PLAN
SCALE: 1/4" = 1'-0"
OPT. POWDR. ROOM "APC"

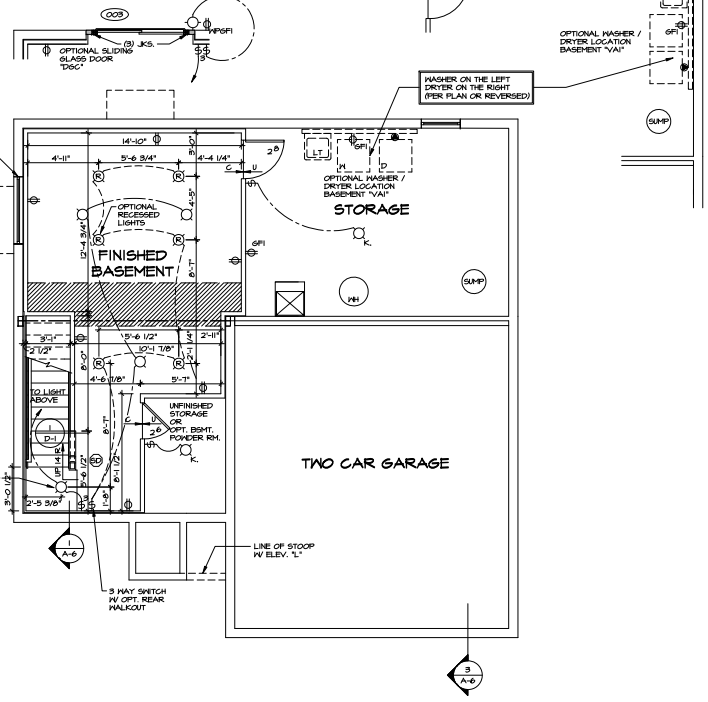

1 BASEMENT PLAN
SCALE: 1/4" = 1'-0" "MAC"

STRUCTURAL LEGEND

- 2x10 BLOCKING
- RIMBOARD BLOCKING
- 2x4 BLOCKING (2x4 TYP)
- LAMINATED WOOD COLUMN
- INDICATES BEARING FROM POINT-LOAD ABOVE
- REINFORCEMENT ACROSS AT POINT-LOADS FROM ABOVE OR PER ENGINEERING QUANTITY/SIZES VARIES PER DESIGN

- STRUCTURAL NOTES:**
- ALL HEADERS ARE (2) 2x6 W/ 2x4 HALLS OR (3) 2x6 W/ 2x6 HALLS, UNLESS OTHERWISE NOTED.
 - ALL HEADERS TO HAVE (1) 2x4 OR 2x6 JOIST EACH END, UNLESS OTHERWISE NOTED.
 - ALL EXTERIOR WALLS TO 4" AND ALL INTERIOR WALLS TO BE 9 1/2" UNLESS OTHERWISE NOTED.
 - HATCHED AREAS INDICATE DROPPED CEILING.
 - SEE TRIMMED HALL PANEL DETAIL SHEET FOR SPECIAL HALL FRAMING LOCATIONS AND HEADER SIZES, IF APPLICABLE.
 - X ENGINEERING PAGE NUMBER

ELECTRICAL LEGEND

- SINGLE POLE SWITCH
- THREE WAY SWITCH
- FOUR WAY SWITCH
- DUPLEX RECEPTACLE
- DUPLEX RECEPTACLE - BOTTOM HALF SWITCHED
- DUPLEX RECEPTACLE - FLOOR MOUNTED
- RECEPTACLE - 220V
- DUPLEX RECEPTACLE - GROUND FAULT INTERRUPT
- DUPLEX RECEPTACLE - WEATHER PROOF AND GROUND FAULT INTERRUPT
- SMOKE DETECTOR - HIRED IN SERIES
- CARBON MONOXIDE DETECTOR
- EXHAUST FAN MOTOR
- DOOR CHIME
- LIGHT FIXTURE - HALL MOUNTED
- LIGHT FIXTURE - CEILING MOUNTED
- LIGHT FIXTURE - RECESSED
- LIGHT FIXTURE - HANGING
- LIGHT FIXTURE - FLUORESCENT
- LIGHT FIXTURE - UNDER CABINET LIGHT
- PULLCHAIN LAMPHOLDER
- KEYLESS LAMPHOLDER

NOTE:
ALL ELECTRICAL PLANS ARE SCHEMATIC ONLY AND NOT INTERPRET AS ENGINEER'S DRAWINGS. THESE PLANS REPRESENT THE DESIGN INTENT FOR SWITCH AND RECEPTACLE LOCATIONS. ADDITIONAL INFORMATION, IF REQUIRED, SHALL BE PROVIDED BY A LICENSED ELECTRICAL SUBCONTRACTOR OR ENGINEER.

REV. NO.	DATE	DESCRIPTION
1	1/2/2011	DATE - ENERGY STAR 3.0 REDUCTION
2	1/12/2011	DATE - ADDITIONAL CLOSURE TO GARAGE WALL (LTTB)
3	1/12/2011	DATE - ADDITIONAL REVISIONS
4	6/28/2011	DATE - REVISED FRONT MANHOLE TO OTHER SIDE OF STAIR
5	10/20/2011	DATE - REVISED CALL OUT DIMENSIONS
6	12/22/2011	DATE - REVISED HALL PANEL DETAIL SHEET
7	6/29/2011	DATE - FIELD APPLY TOE KICK
8	2/22/2012	DATE - REVISED LOCATIONS OF MANHOLE TO EXTERIOR WALL PER 046 22220

SET NO. S1600
 VENDOR: CHL
 DRAWING NO. CHL
 DATE: 7/16/07
 OFFICE: MAC
 PROJECT: SIENNA

RYAN
 Home
 Residential Services
 21 West Coast Blvd. #1
 Henderson, NV 89121

SHEET NO. **A-3**
 MODEL: **SIENNA**
 DRAWING TITLE: **BASEMENT PLAN**
 OPTION DESCRIPTION: **FINISHED BASEMENT**
 II

ELECTRICAL LEGEND	
	SINGLE POLE SWITCH
	THREE WAY SWITCH
	FOUR WAY SWITCH
	DUPLEX RECEPTACLE
	DUPLEX RECEPTACLE - BOTTOM HALF SWITCHED
	DUPLEX RECEPTACLE - FLOOR MOUNTED
	RECEPTACLE - 220V
	DUPLEX RECEPTACLE - GROUND FAULT INTERRUPT
	DUPLEX RECEPTACLE - WEATHER PROOF AND GROUND FAULT INTERRUPT
	SMOKE DETECTOR - WIRED IN SERIES
	CARBON MONOXIDE DETECTOR
	EXHAUST FAN MOTOR
	DOOR CHIME
	LIGHT FIXTURE - WALL MOUNTED
	LIGHT FIXTURE - CEILING MOUNTED
	LIGHT FIXTURE - RECESSED
	LIGHT FIXTURE - HANGING
	LIGHT FIXTURE - FLUORESCENT
	LIGHT FIXTURE - UNDER CABINET LIGHT
	PULLCHAIN LAMPHOLDER
	KEYLESS LAMPHOLDER


NOTE:
ALL ELECTRICAL PLANS ARE SCHEMATIC ONLY AND NOT INTENDED AS ENGINEERED DRAWINGS. THESE PLANS REPRESENT THE DESIGN INTENT FOR SWITCH AND RECEPTACLE LOCATIONS. ADDITIONAL INFORMATION, IF REQUIRED, SHALL BE PROVIDED BY A LICENSED ELECTRICAL SUBCONTRACTOR OR ENGINEER.

NOTE:
ALL KITCHEN RECEPTACLES ARE TO BE GFI PROTECTED


STRUCTURAL LEGEND	
	2x6 BLOCKING
	RINKBOARD BLOCKING
	2x4 BLOCKING (2x4 TYP.)
	LAMINATED WOOD COLUMN
	INDICATES BEARING FROM POINT-LOAD ABOVE
	REINFORCEMENT ADDED AT POINT-LOADS FROM ABOVE OR PER ENGINEERING. QUANTITY/SIZING Varies PER DESIGN.

- STRUCTURAL NOTES:**
- ALL HEADERS ARE (A) 2x6 w/ 2x4 WALLS OR (B) 2x6 w/ 2x6 WALLS, UNLESS OTHERWISE NOTED.
 - ALL HEADERS TO HAVE (1) 2x4 OR 2x6 JACK EACH END, UNLESS OTHERWISE NOTED.
 - ALL EXTERIOR WALLS TO 4" AND ALL INTERIOR WALLS TO BE 3 1/2", UNLESS OTHERWISE NOTED.
 - HATCHED AREAS INDICATE DROPPED CEILING.
 - SEE BRACED WALL PANEL DETAIL SHEET FOR SPECIAL WALL BRACING LOCATIONS AND HEADER SIZES, IF APPLICABLE.
- (X) ENGINEERING PAGE NUMBER


TRUSS SCHEDULE
A-2242 10'-11 1/4" 4/12 RAFTER

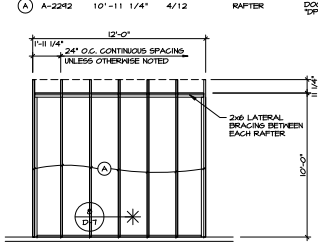


ROOF FRAMING PLAN
SCALE: 1/4" = 1'-0"

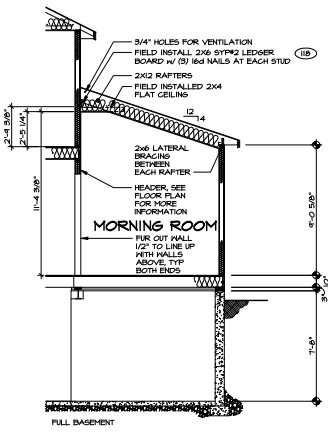

PARTIAL BUILDING SECTION
SCALE: 1/4" = 1'-0"

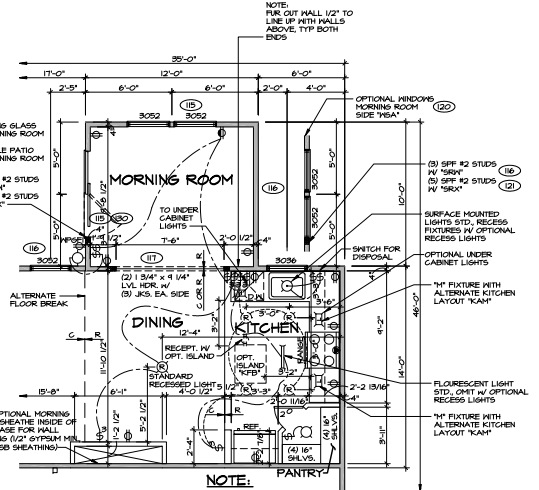

FIRST FLOOR PLAN PARTIAL
SCALE: 1/4" = 1'-0"

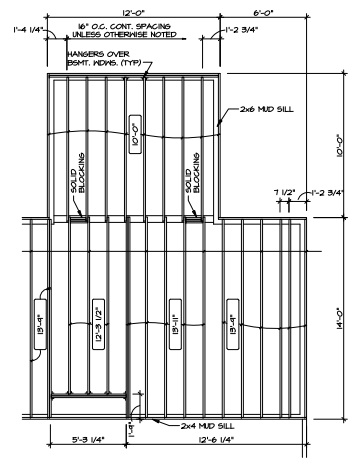

FIRST FLOOR FRAMING PARTIAL
SCALE: 1/4" = 1'-0"

REV.	NO.	DATE	REMARKS
1	06/10/22	11/14/22	ISSUED FOR PERMIT
2	06/10/22	11/14/22	REVISIONS
3	06/10/22	11/14/22	REVISIONS
DESIGNED BY: MBT	DATE: 9/7/23	DATE: 9/7/23
DRAWN BY: MBT	DATE: 9/7/23	DATE: 9/7/23
CHECKED BY: MBT	DATE: 9/7/23	DATE: 9/7/23
APPROVED BY: MBT	DATE: 9/7/23	DATE: 9/7/23
OPTION: N/A	DATE: 9/7/23	DATE: 9/7/23
OPTION DESCRIPTION: MORNING ROOM	DATE: 9/7/23	DATE: 9/7/23
SHEET NO. 14	DATE: 9/7/23	DATE: 9/7/23