
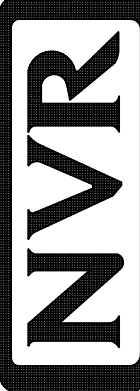


PLUMBING PLAN
SCALE: 1/4" = 1'-0"

SHEET NO. A-5	MODEL LONDON	SET NO. LDN00	REMARKS
	DRAWING TITLE PLUMBING PLAN	VERSION 02	
OPTION DESCRIPTION 33	OPTION	DATE: 8/13/15	REV. NO. DATE
	OPTION	DATE: 8/13/15	
 NVR, Inc. Architects 5285 Westpark Drive, Suite 100 Frederick, MD 21703		NVR, Inc., owner, expressly reserves its copyright and all other rights in the plans. These plans are not to be reproduced, changed, copied in any way, or otherwise used, nor are they to be assigned to any other person without the written consent of NVR, Inc.	
C:\NVR\Solves\LONDON_LDNO0_02\DCV\VG-K450\858447\Sheets\Lot_Specific\35_A-5_PLUMB_LS.dwg - 07/11/18 - 6:24 am			

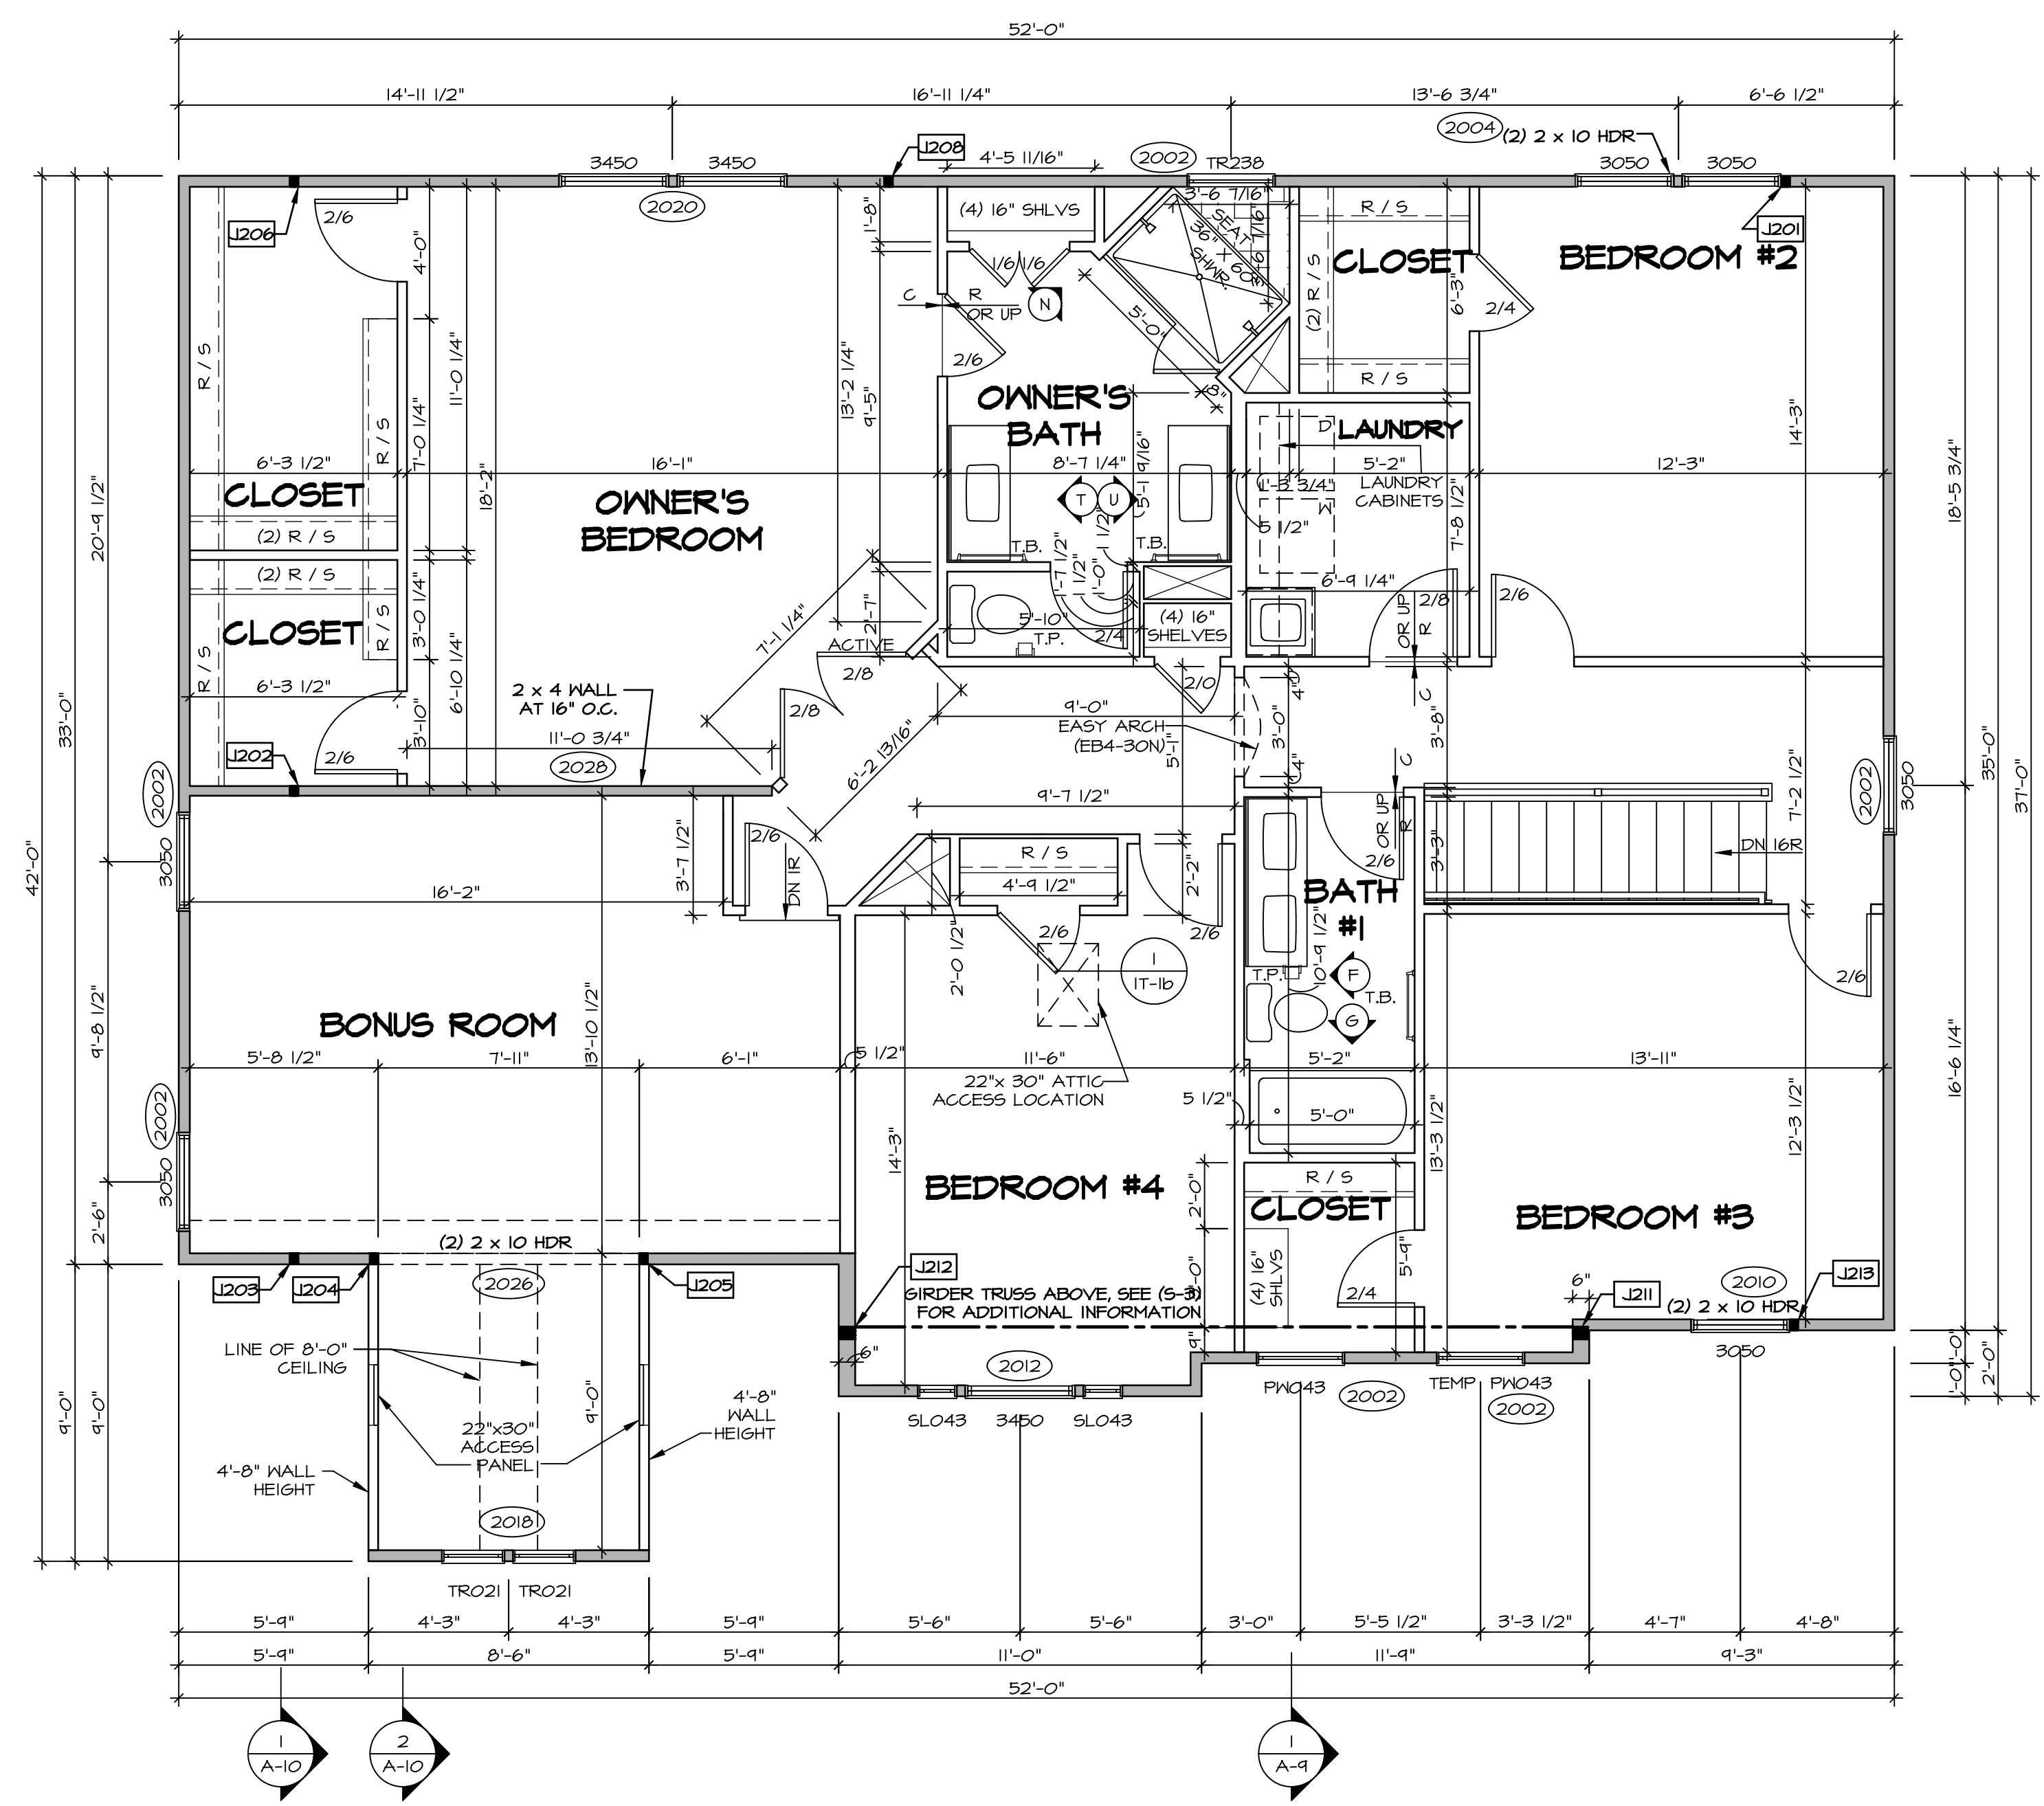

LEGEND

- BEARING WALL
- NON BEARING WALL
- INDICATES BEARING FROM POINT-LOAD ABOVE
- JACKS
- BEAM/HEADER
- PAD FOOTING
- STEEL COLUMN
- PORTAL FRAME
- JOIST/TRUSS
- LVL
- ENGINEERING PAGE NUMBER

SEE FC DETAILS FOR FRAMING CONNECTORS

- FLOOR PLAN NOTES**
- ALL HEADERS ARE (2) 2x6 w/ 2x4 WALLS OR (3) 2x6 w/ 2x6 WALLS, UNLESS OTHERWISE NOTED.
 - ALL HEADERS TO HAVE (1) 2x4 OR 2x6 JACK EACH END, UNLESS OTHERWISE NOTED.
 - ALL EXTERIOR WALLS TO BE 4" AND ALL INTERIOR WALLS TO BE 3 1/2", UNLESS OTHERWISE NOTED.
 - HATCHED AREAS INDICATE DROPPED CEILINGS. ALL DROPPED CEILINGS ARE 12" UNLESS OTHERWISE NOTED.
 - SEE "BRACED WALL PANEL DETAIL SHEET" FOR SPECIAL WALL FRAMING LOCATIONS AND HEADER SIZES, IF APPLICABLE.
 - SEE STANDARD DETAIL CATEGORY "IT" SHEET(S) FOR INTERIOR TRIM DETAILS.
 - SEE ARCHITECTURAL DETAIL SHEET "AD" FOR HOUSE SPECIFIC INTERIOR TRIM OPTION TABLE.
 - ALL WINDOWS HAVE 7'-0 1/2" HEADER HEIGHT UNLESS OTHERWISE NOTED.

- GYPSUM NOTES**
- AT GARAGE:
GYPSUM BOARD AT COMMON WALLS, CEILINGS, BEAM WRAPS AND SUPPORTS PER STANDARD DETAIL FA-1(b) FIRE ASSEMBLIES OR AS REQUIRED BY LOCAL CODE.
- AT STAIRS:
1/2" GYPSUM BOARD AT UNDERSIDE OF STAIRS AND WALLS IN CLOSET

SECOND FLOOR JACK SCHEDULE

IDENTIFIER	DESCRIPTION	OPTIONS	ENG. NUM.	REMARKS
J201	JACK - (2) 2X4 SFF STUD GRADE	ELC, ELL	2001a	
J202	JACK - (2) 2X4 SFF STUD GRADE	ELC, ELL, MAV	2001	
J203	JACK - (2) 2X4 SFF STUD GRADE	ELC, ELL, MAV	2001	
J204	JACK - (2) 2X4 SFF STUD GRADE	MAV		
J205	JACK - (2) 2X4 SFF STUD GRADE	MAV		
J206	JACK - (2) 2X4 SFF STUD GRADE	ELC, ELL, MAV	2001	
J208	JACK - (2) 2X4 SFF STUD GRADE	ELC, ELL, MAA	2000	
J211	JACK - (3) 2X6 SFF STUD GRADE	ELC	2000	EXTEND TO THRU. TOP PLATE
J212	JACK - (3) 2X6 SFF STUD GRADE	ELC	2000	EXTEND TO THRU. TOP PLATE
J213	JACK - (2) 2X4 SFF STUD GRADE	ELC	2010	

SECOND FLOOR PLAN
SCALE: 1/4" = 1'-0"

REMARKS

REV. NO. DATE

1
A-10

2
A-10

1
A-9

MODEL: LANDON
DRAWING TITLE: SECOND FLOOR PLAN
OPTION DESCRIPTION


SHEET NO. A-9

SET NO. LDN00
VERSION 02
DRAWN BY SDTT
DATE: 7/3/15
OPTION

NVR, Inc. Architectural Services
5285 Washington Blvd
Frederick, MD 21703

Copyright © 2015 NVR, Inc. All rights reserved. No part of this drawing may be reproduced, stored in a retrieval system, or transmitted in any form or by any means, electronic, mechanical, photocopying, recording, or by any information storage and retrieval system, without the prior written consent of NVR, Inc.


C:\NVR\Solves\LANDON_LDND00_02\DCV\16-K450A_0554477\Sheets\Lot_Specific\41_A-8_PLN2_LS.dwg 07/17/18 - 6:25 am

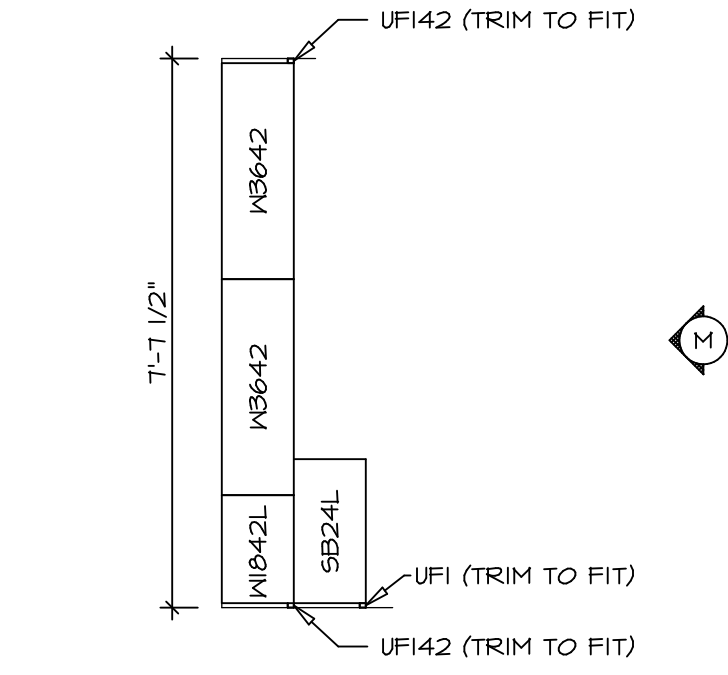

CABINET PLAN
KC - 2964

SCALE: 3/8" = 1'-0"


1
A-12b

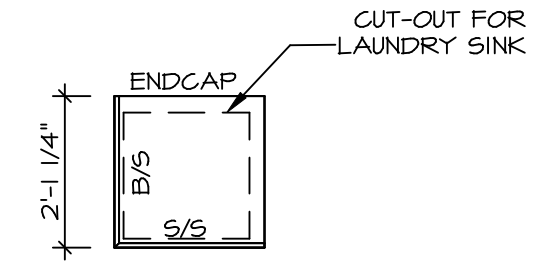

COUNTERTOP PLAN
KC - 2964

SCALE: 3/8" = 1'-0"

2
A-12b

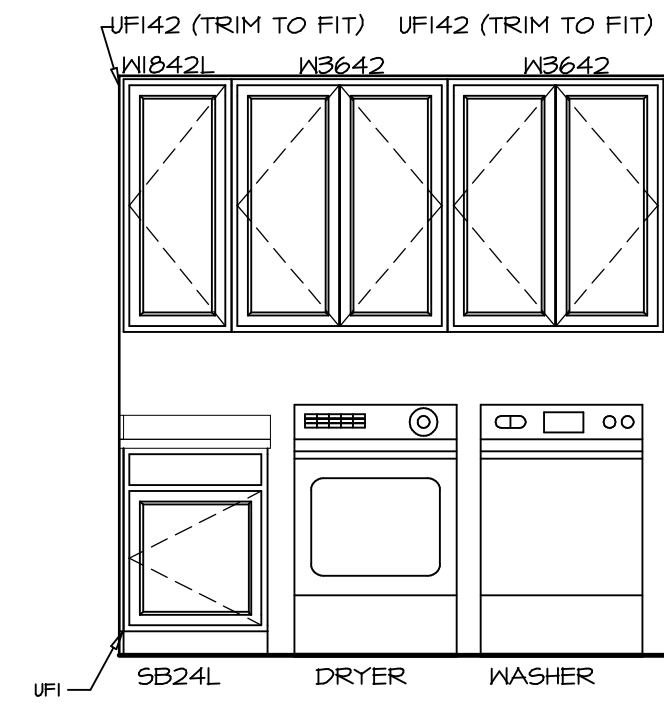

ELEVATION "M"


SCALE: 3/8" = 1'-0"

M


SHEET NO. A-12b	MODEL LONDON	SET NO. LDN00	REVISIONS	REMARKS
	DRAWING TITLE KITCHEN PLAN - ADDITIONAL CABINETS	VERSION 02	REV. NO. DATE	
OPTION DESCRIPTION		DRAWN BY SDTT		
		DATE: 8/6/15		
		OPTION		
52				

NVR
NVR, Inc.
Architectural Services
5285 Westwood Drive, Suite 100
Frederick, MD 21703


NVR, Inc., owner, expressly reserves its copyright in these plans. These plans are not to be reproduced, changed, copied, or used in any way without the written consent of NVR, Inc.

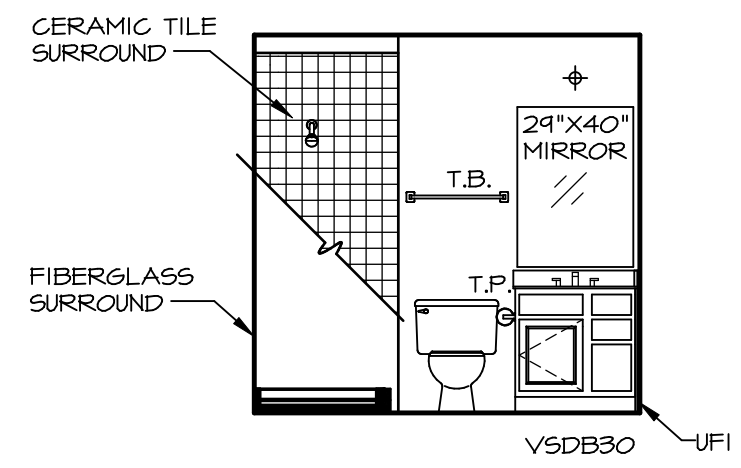


A BASEMENT BATH
SCALE: 1/4" = 1'-0"

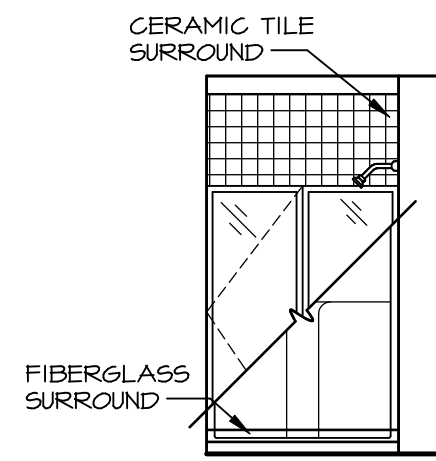


B BASEMENT BATH
SCALE: 1/4" = 1'-0"

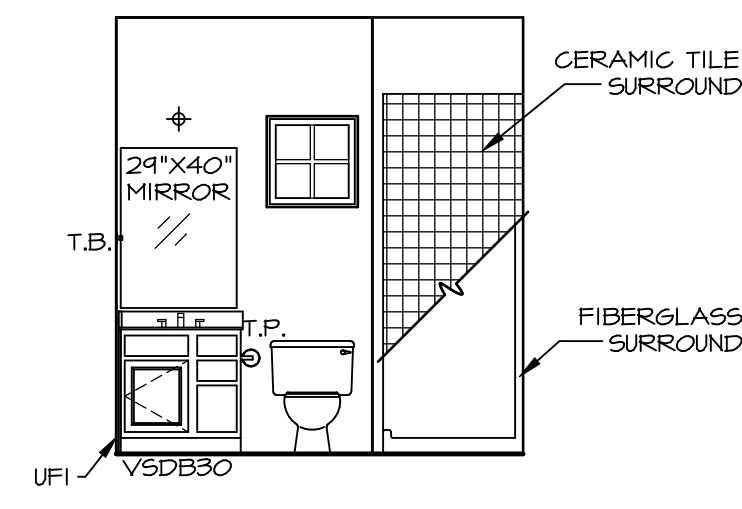


D FIRST FLOOR BATH
SCALE: 1/4" = 1'-0"

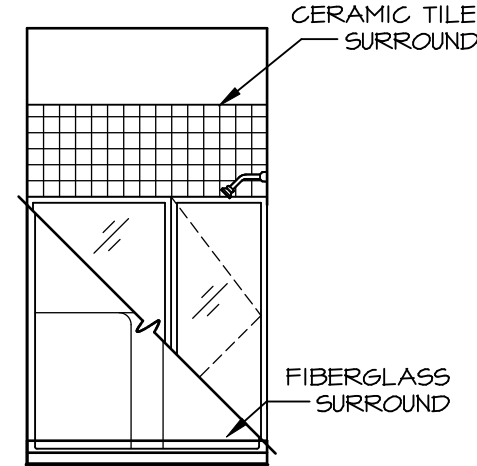


E FIRST FLOOR BATH
SCALE: 1/4" = 1'-0"

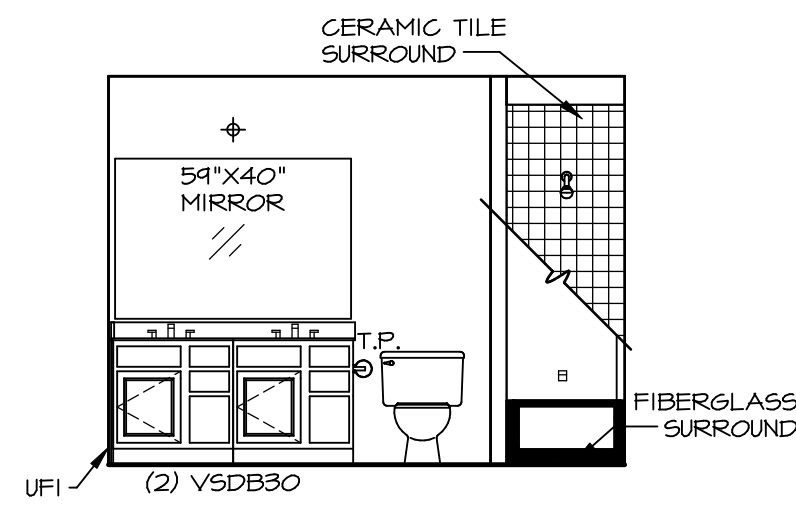


F BATH #1
SCALE: 1/4" = 1'-0"

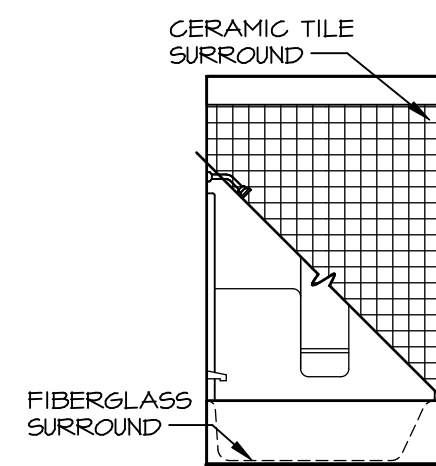


G BATH #1
SCALE: 1/4" = 1'-0"

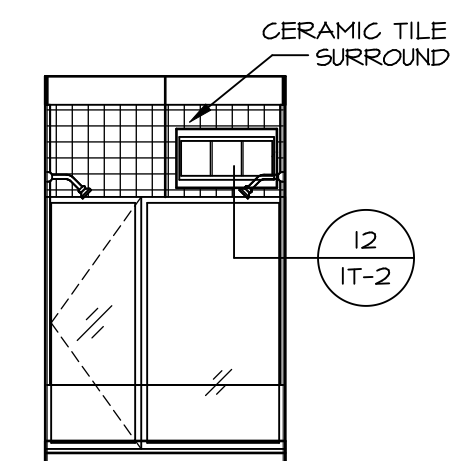

N OWNER'S BATH
SCALE: 1/4" = 1'-0"

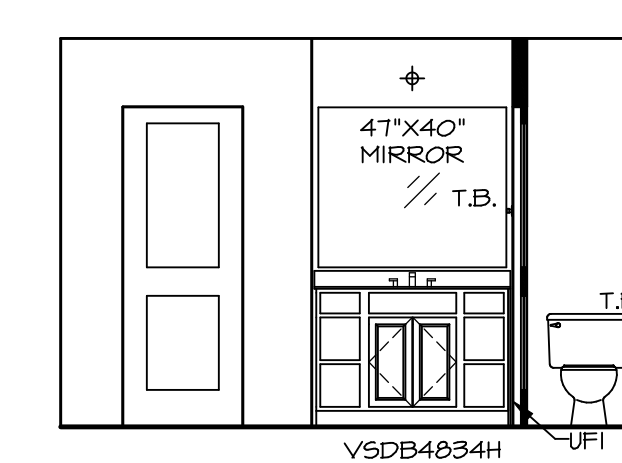

T OWNER'S BATH
SCALE: 1/4" = 1'-0"

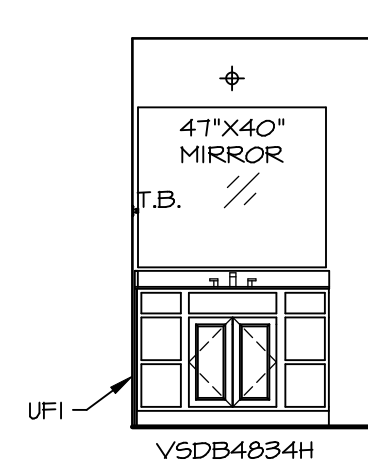

U OWNER'S BATH
SCALE: 1/4" = 1'-0"
OWNER'S BATHROOM TYPE 6 W/ ROMAN SHOWER "AM6"

NOTES:

1. TEMPERED GLASS SHOWER ENCLOSURE WITH SWING DOOR OR OPTIONAL SLIDING DOOR BY DIVISION
2. TUB ACCESS PANELS PROVIDED AS NEEDED, ALL MATERIALS BY DIVISION
3. REFER TO SHEET IT-2 FOR TUB AND SHOWER DETAILS.
4. ALL VSDB24-42 DRAWERS TO BE SET ON RIGHT HAND.
5. BATH ELEVATIONS ARE SHOWN PER PLAN.

SHEET NO. A-13	MODEL LONDON	SET NO. LDN00	VERSION 02	DATE: 7/30/15	OPTION
		DRAWING TITLE BATH ELEVATIONS			
DRAWING DESCRIPTION BATH ELEVATIONS		DRAWN BY SDTT			
OPTION DESCRIPTION		DATE: 7/30/15			
55		OPTION			
REMARKS					
REV. NO. DATE					
<p>NVR, Inc., owner, expressly reserves its copyright in these plans. These plans are not to be reproduced, changed, copied, or otherwise used in any way without the written consent of NVR, Inc.</p>					
<p>NVR Architectural Services Architects 5285 Westpark Drive, Suite 100 Frederick, MD 21703</p>					
<p>C:\NVR\Solves\LONDON_LDNO0_02\DCV=V6-K450A-888447\Sheets\Lot_Specific\55_A-13_BATH_LS.dwg 07/11/15 - 6:25 am</p>					