

WI 201

3868 WILSON FARMS BLVD

FRANKLIN, OH 45005

1 Story Basement

Finished basement - full bath

WATER HEATER ELECTRIC 50 GALLON WITH MIXING VALVE

2 showers


1 tub

2 hose bibs - valves required

AA valve on kitchen sink

ice maker

Gas Furnace and Range

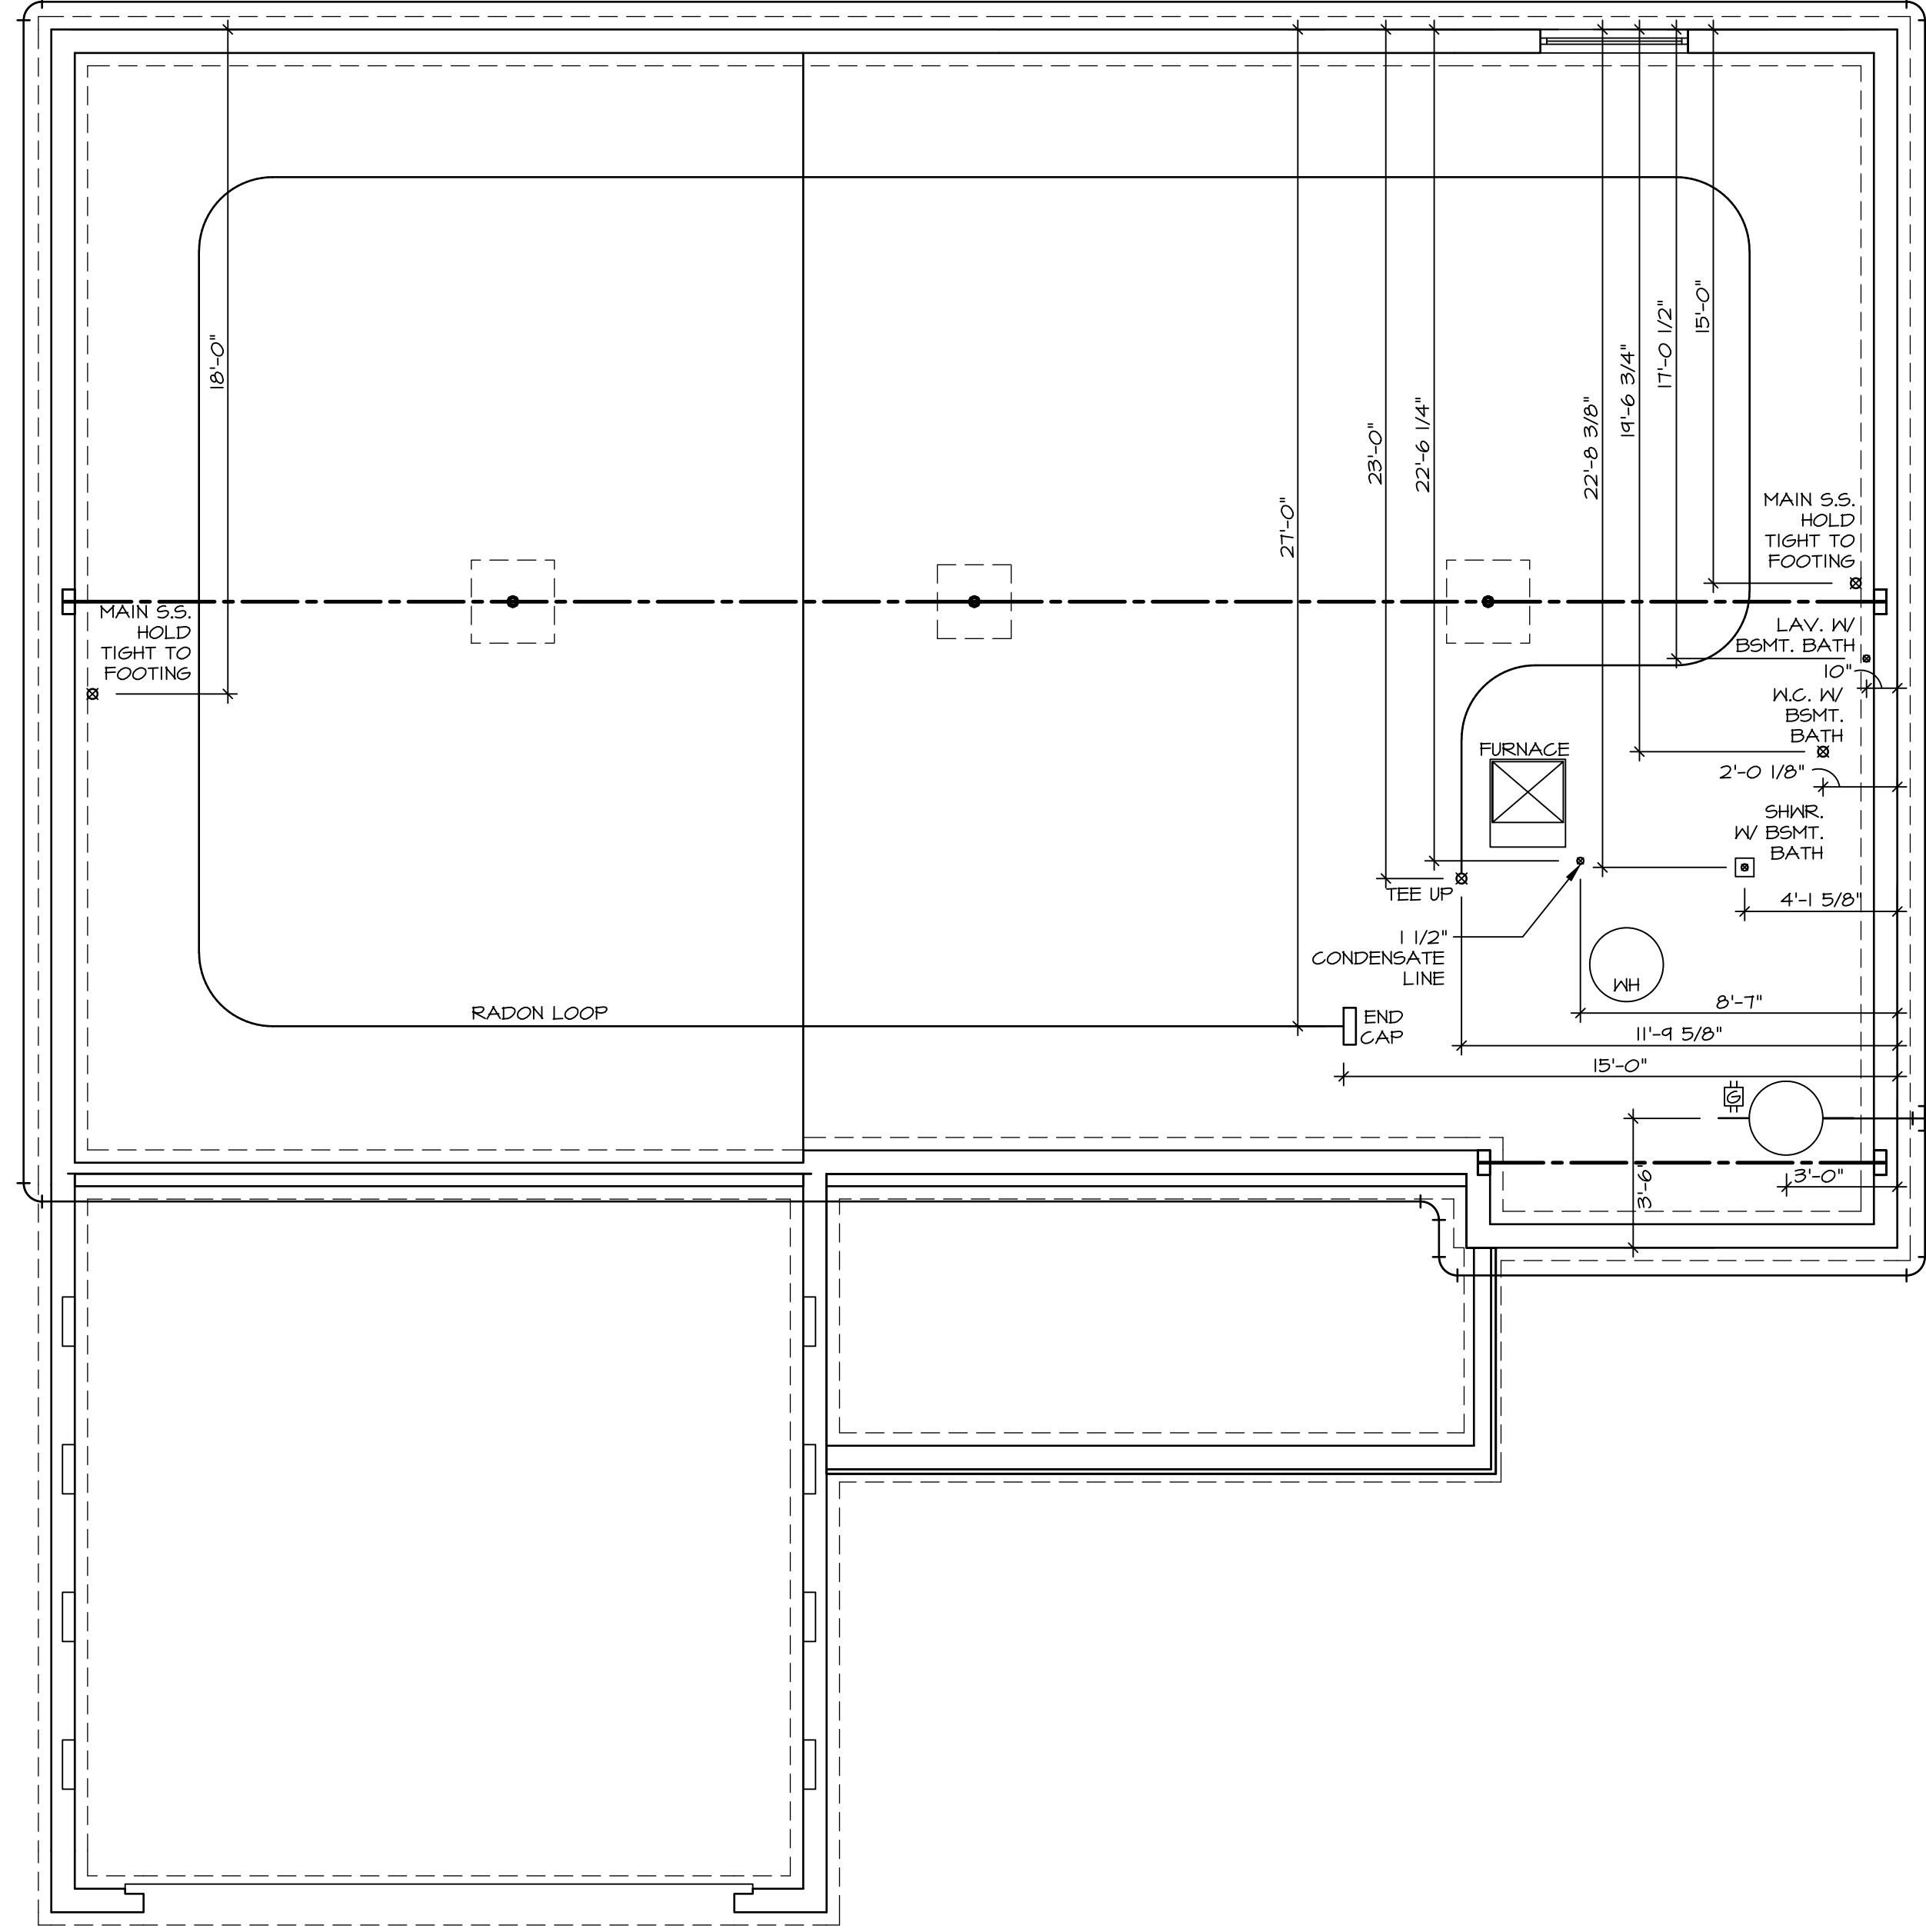


1  
A-5  
PLUMBING PLAN  
SCALE: 1/4" = 1'-0"

SHEET NO.	<b>A-5</b>
MODEL	<b>AVIANO</b>
DRAWING TITLE	<b>PLUMBING LL</b>
OPTION DESCRIPTION	
SET NO. A/A00	
VERSION 01	
RELEASE NO. ----	
DRAWN BY	
DATE:	
OPTION	

**NVR**  
 NVR, Inc., Suite 100  
 Frederick, MD 21703

© NVR, Inc., expressly reserves its copyright and other property rights in these plans. These plans are not to be reproduced, stored in a retrieval system, or copied in any form or manner whatsoever, nor are they to be used for any project without the prior written consent of NVR, Inc.

DIV-COMM-LOT-UNIT	
<b>DCY-WI-0201</b>	
COM-LOT	WILSON FARMS - 0201
STREET ADDRESS	9868 WILSON FARMS BLVD
CITY	FRANKLIN
STATE	OH
ZIP	45005

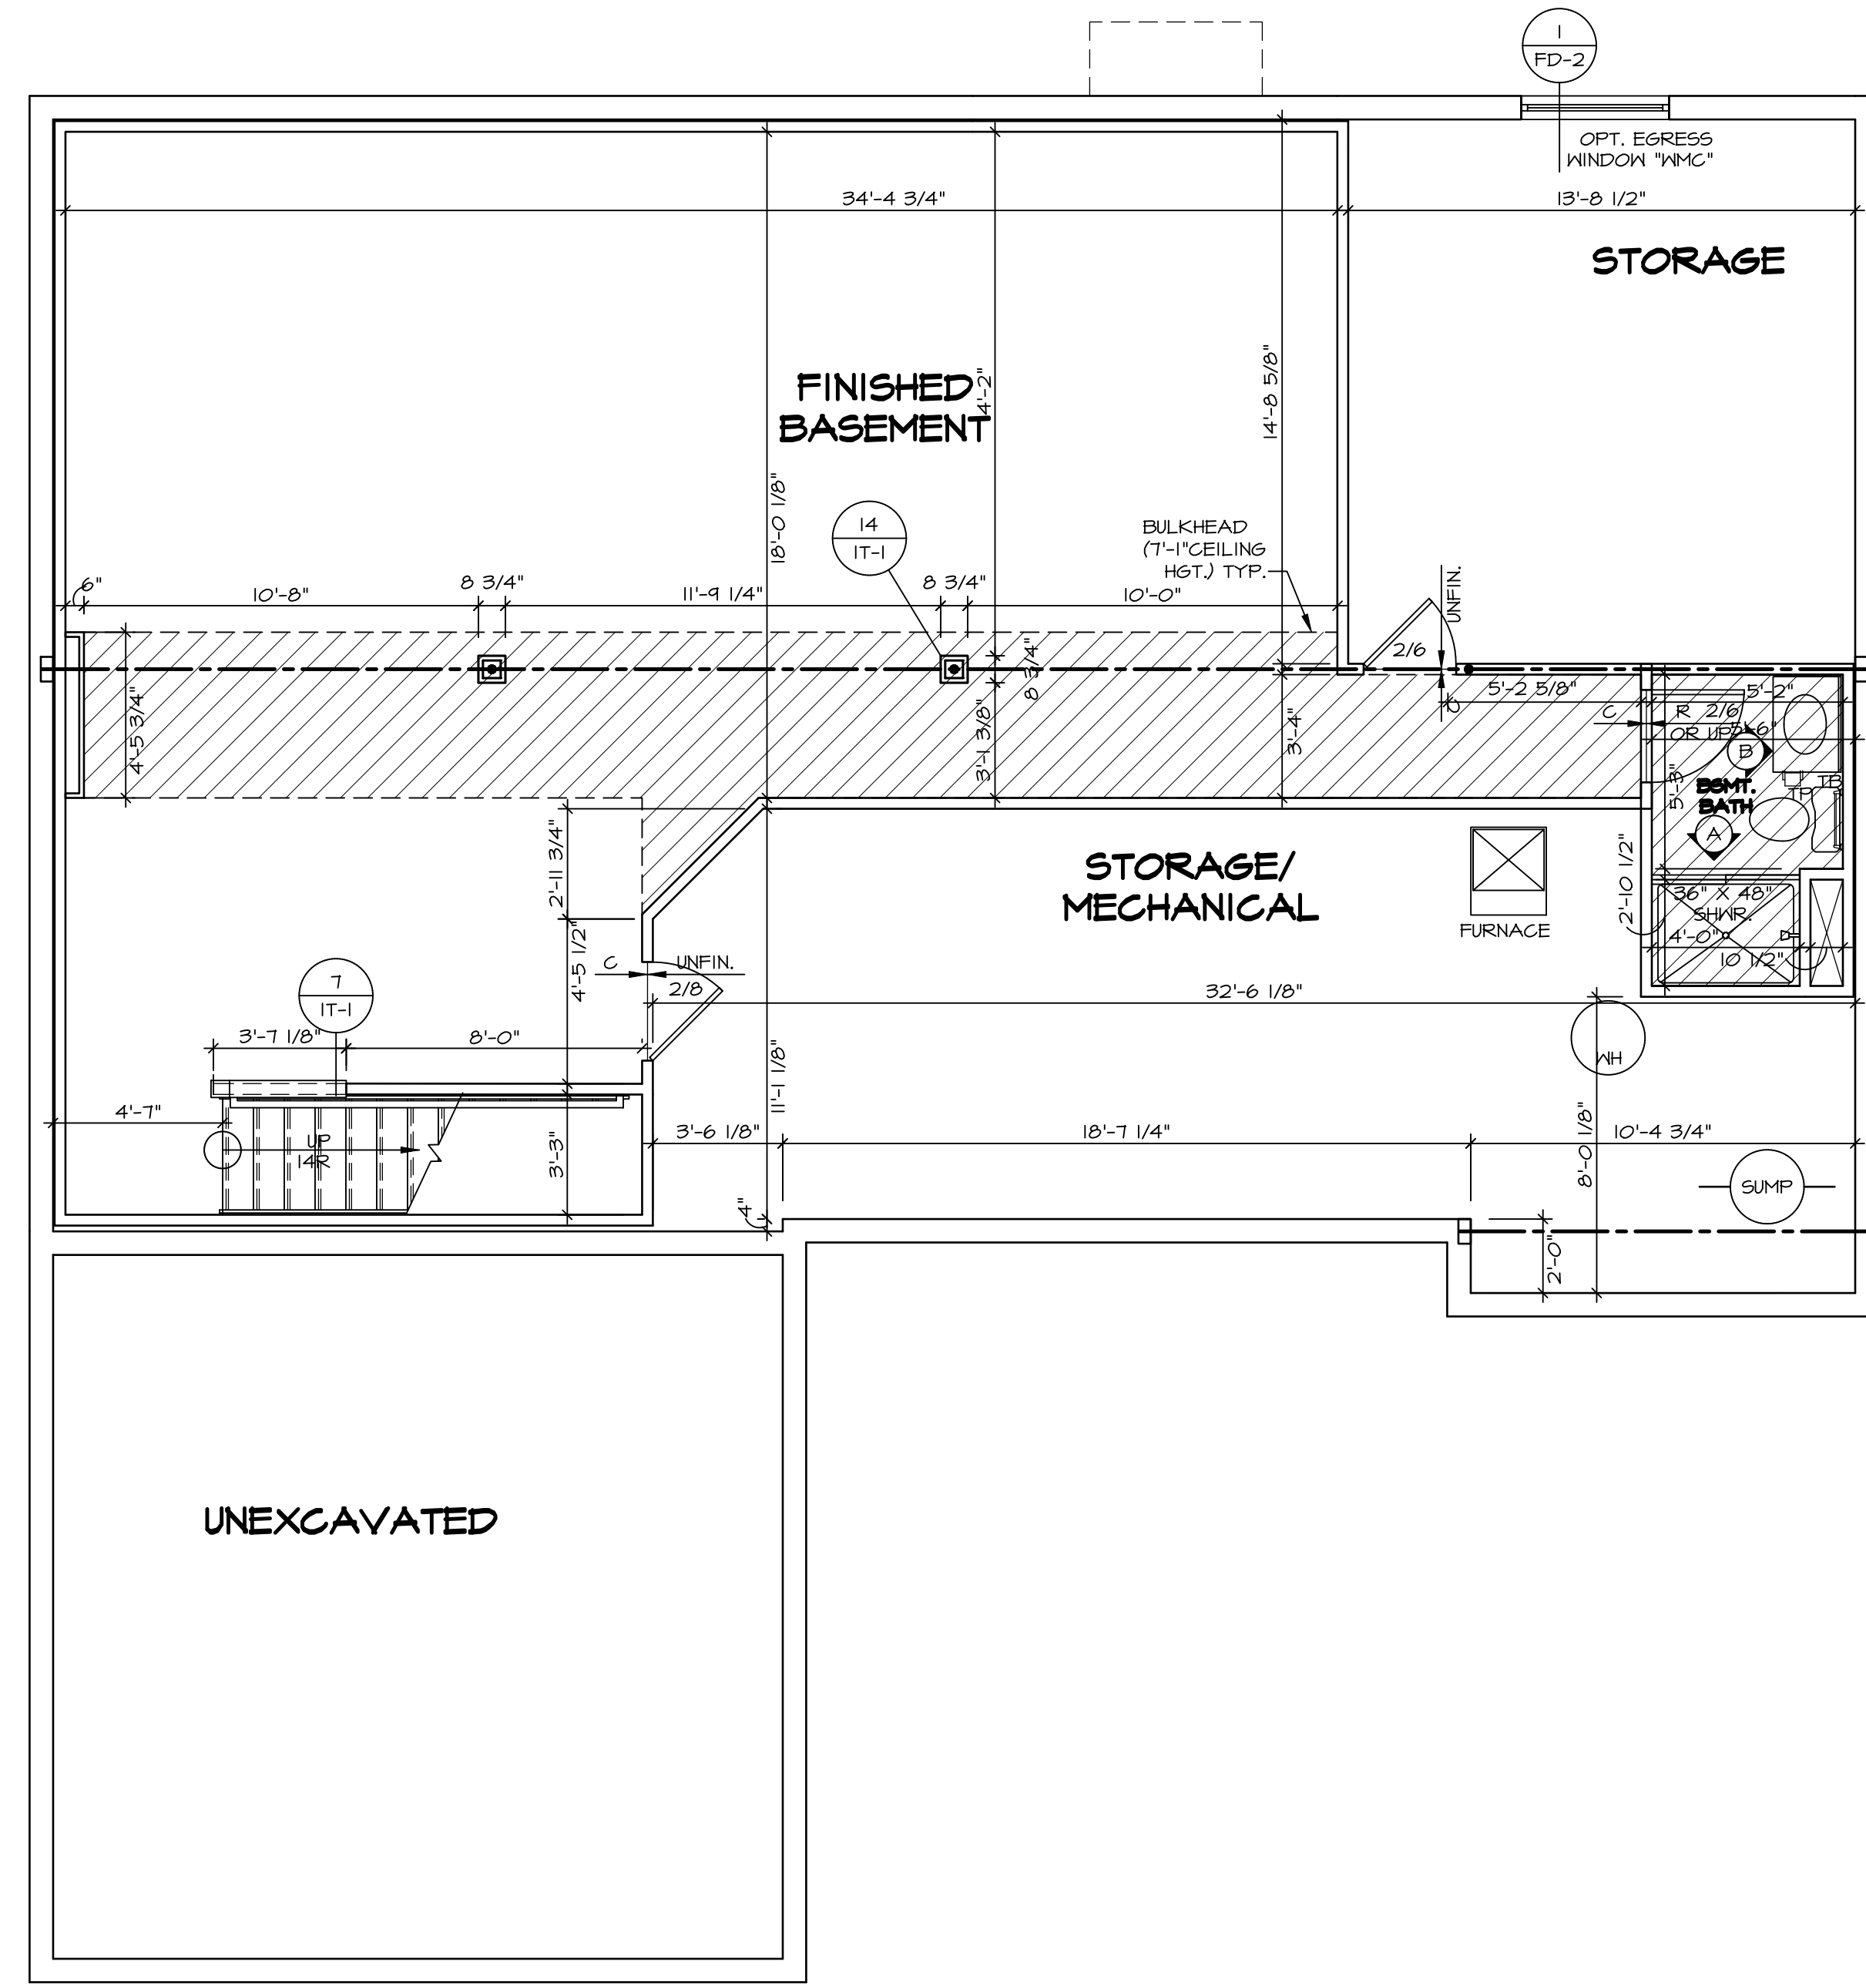

LEGEND	
	BEARING WALL
	NON BEARING WALL
	INDICATES BEARING FROM POINT-LOAD ABOVE
	JACKS
	BEAM/HEADER
	PAD FOOTING
	STEEL COLUMN
	PORTAL FRAME
	JOIST/TRUSS
	LVL
	ENGINEERING PAGE NUMBER

SEE FC DETAILS FOR FRAMING CONNECTORS

- FLOOR PLAN NOTES**
- ALL HEADERS ARE (2) 2x6 w/ 2x4 WALLS OR (3) 2x6 w/ 2x6 WALLS, UNLESS OTHERWISE NOTED.
  - ALL HEADERS TO HAVE (1) 2x4 OR 2x6 JACK EACH END, UNLESS OTHERWISE NOTED.
  - ALL EXTERIOR WALLS TO BE 4" AND ALL INTERIOR WALLS TO BE 3 1/2", UNLESS OTHERWISE NOTED.
  - HATCHED AREAS INDICATE DROPPED CEILINGS. ALL DROPPED CEILINGS ARE 12" UNLESS OTHERWISE NOTED.
  - SEE "BRACED WALL PANEL DETAIL SHEET" FOR SPECIAL WALL FRAMING LOCATIONS AND HEADER SIZES, IF APPLICABLE.
  - SEE STANDARD DETAIL CATEGORY "IT" SHEET(S) FOR INTERIOR TRIM DETAILS.
  - SEE ARCHITECTURAL DETAIL SHEET "AD" FOR HOUSE SPECIFIC INTERIOR TRIM OPTION TABLE.
  - ALL WINDOWS HAVE 7'-0 1/2" HEADER HEIGHT UNLESS OTHERWISE NOTED.

- GYPSUM NOTES**
- AT GARAGE:  
GYPSUM BOARD AT COMMON WALLS, CEILING, BEAM WRAPS AND SUPPORTS PER STANDARD DETAIL FA-1(b) FIRE ASSEMBLIES OR AS REQUIRED BY LOCAL CODE.
- AT STAIRS:  
1/2" GYPSUM BOARD AT UNDERSIDE OF STAIRS AND WALLS IN CLOSET

**BASEMENT FLOOR PLAN**  
SCALE: 1/4" = 1'-0"

SHEET NO. <b>A-6</b>	MODEL <b>AVIANO</b>	SET NO. A/A00	DIV-COMM-LOT-UNIT <b>DCY-WI-0201</b>
	DRAWING TITLE <b>BASEMENT FLOOR PLAN</b>	VERSION 01	
	OPTION DESCRIPTION 	DRAWN BY <b>SGA</b> DATE: <b>9/15/15</b>	STREET ADDRESS <b>9966 WILSON FARMS BLYD</b>
		OPTION	CITY <b>FRANKLIN</b>
			STATE <b>OH</b>
			ZIP <b>45005</b>

© NVR, Inc. expressly reserves its copyright and other property rights in these plans. These plans are not to be reproduced, stored in a retrieval system, or copied in any form or manner whatsoever, nor are they to be used for any project without the express written consent of NVR, Inc.

**NVR**  
NVR, Inc., Suite 100  
Frederick, MD 21703  
5285 Westview

C:\NVR\Software\AVIANO\_AIA00\_01\DCY-WI-0201\3041931\Streets\Lot\_Specific\A-6\_BSMT\_1.S.dwg 02/28/24 - 7:04 am

**LEGEND**

	BEARING WALL
	NON BEARING WALL
	INDICATES BEARING FROM POINT-LOAD ABOVE
	JACKS
	BEAM/HEADER
	PAD FOOTING
	STEEL COLUMN
	PORTAL FRAME
	JOIST/TRUSS
	LVL
	ENGINEERING PAGE NUMBER

SEE FC DETAILS FOR FRAMING CONNECTORS

- FLOOR PLAN NOTES**
- ALL HEADERS ARE (2) 2x6 w/ 2x4 WALLS OR (3) 2x6 w/ 2x6 WALLS, UNLESS OTHERWISE NOTED.
  - ALL HEADERS TO HAVE (1) 2x4 OR 2x6 JACK AND KING STUD EACH END, UNLESS OTHERWISE NOTED.
  - ALL EXTERIOR WALLS TO BE 4" w/ OSB OR 3 1/2" w/ T-PLY, ALL INTERIOR WALLS TO BE 3 1/2", UNLESS OTHERWISE NOTED.
  - HATCHED AREAS INDICATE DROPPED CEILINGS. ALL DROPPED CEILINGS ARE 12" UNLESS OTHERWISE NOTED. SEE "BRACED WALL PANEL DETAIL SHEET" FOR SPECIAL WALL FRAMING LOCATIONS AND HEADER SIZES, IF APPLICABLE.
  - SEE STANDARD DETAIL CATEGORY "IT" SHEET(S) FOR INTERIOR TRIM DETAILS.
  - SEE ARCHITECTURAL DETAIL SHEET "AD" FOR HOUSE SPECIFIC INTERIOR TRIM OPTION TABLE.
  - ALL WINDOWS HAVE T-O 1/2" HEADER HEIGHT UNLESS OTHERWISE NOTED.
  - ALL HEADERS IN NON-BEARING WALLS SHALL BE A SINGLE FLAT 2x4 OR 2x6 ATTACHED TO CRIPPLES ABOVE, UNLESS OTHERWISE NOTED.

- GYPSON NOTES**
- AT GARAGE:  
GYPSON BOARD AT COMMON WALLS, CEILING, BEAM WRAPS AND SUPPORTS PER STANDARD DETAIL FA-1(b) FIRE ASSEMBLIES OR AS REQUIRED BY LOCAL CODE.
- AT STAIRS:  
1/2" GYPSON BOARD AT UNDERSIDE OF STAIRS AND WALLS IN CLOSET

**LVL PLY TO PLY FASTENING SCHEDULE:**


- 1A - (2) PLY UP TO AND INCLUDING 11 7/8" TALL; FASTEN PLYS W/ (2) ROWS 16D NAILS AT 12" O.C.
- 2A - (2) PLY 14" TO AND 18" TALL (INCLUSIVE); FASTEN PLYS W/ (3) ROWS 16D NAILS AT 12" O.C.
- 3A - (2) PLY 20" TALL AND OVER; FASTEN PLYS W/ (4) ROWS 16D NAILS AT 12" O.C.
- 4A - (3) PLY UP TO AND INCLUDING 11 7/8" TALL; FASTEN PLYS W/ (2) ROWS 16D NAILS AT 12" O.C. FROM EACH SIDE
- 5A - (3) PLY 14" TO AND 18" TALL (INCLUSIVE); FASTEN PLYS W/ (3) ROWS 16D NAILS AT 12" O.C. FROM EACH SIDE
- 6A - (3) PLY 20" TALL AND OVER; FASTEN PLYS W/ (4) ROWS 16D NAILS AT 12" O.C. FROM EACH SIDE

**FIELD INSTALLED FIRST FLOOR BEAM/HEADER SCHEDULE**

IDENTIFIER	DESCRIPTION	LENGTH	OPTIONS	ENG. NUM.	REMARKS
PFOI-2	EXT HEADER - 2X12 - 2 PLY	20'-8"	GCB	1017	

**FIRST FLOOR JACK SCHEDULE**


IDENTIFIER	DESCRIPTION	OPTIONS	ENG. NUM.	REMARKS
J01	JACK - (2) 2X4 SFF STUD GRADE	GCB	1017	
J08	JACK - (2) 2X4 SFF STUD GRADE	GCB	1017	
J11	JACK - (2) 2X4 SFF STUD GRADE		1021	
J12	JACK - (2) 2X4 SFF STUD GRADE		1021	
J17	JACK - (2) 2X4 SFF STUD GRADE	ELC	1033	
J18	JACK - (2) 2X4 SFF STUD GRADE	ELC	1033	
J19	JACK - (2) 2X4 SFF STUD GRADE	ELC	1033	
J24	JACK - (2) 2X4 SFF STUD GRADE		1036	
J25	JACK - (2) 2X4 SFF STUD GRADE		1036	

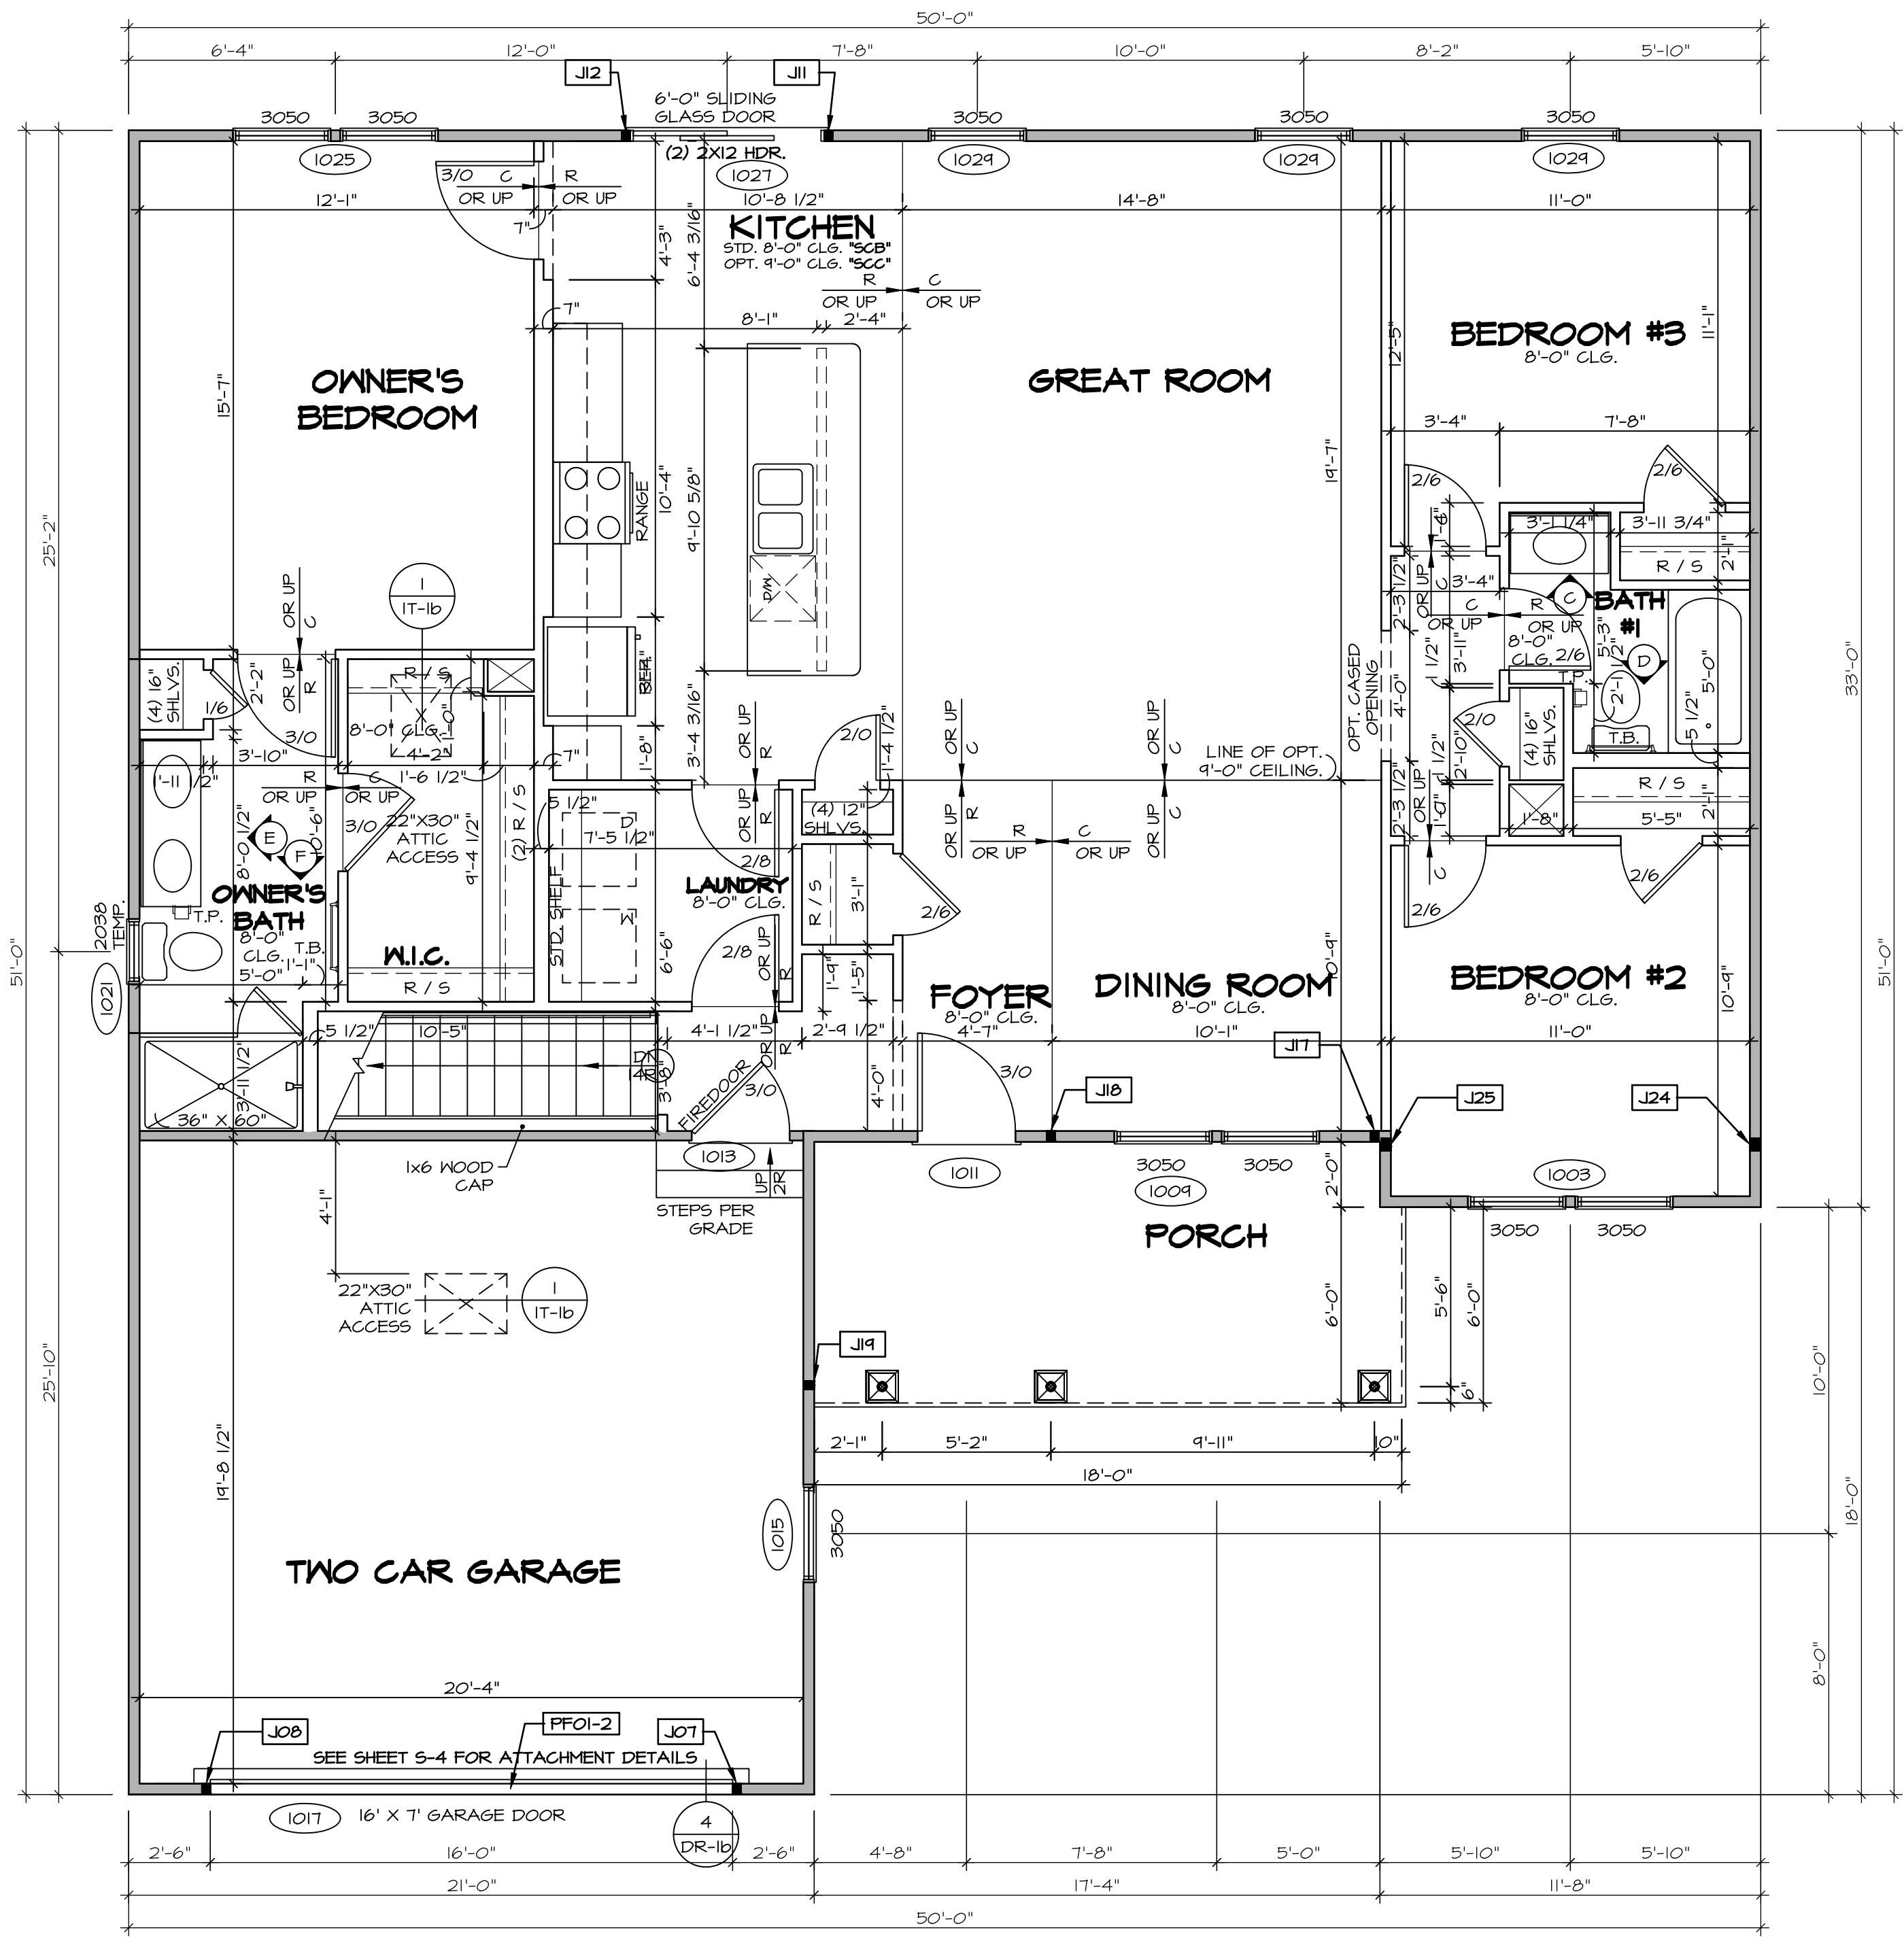

**FIRST FLOOR PLAN**  
SCALE: 1/4" = 1'-0"


DIV-COMM-LOT-UNIT  
**DCY-WI-0201**  
COM-LOT  
MILSON FARMS - 0201  
STREET ADDRESS  
9866 MILSON FARMS BLVD  
CITY STATE OH ZIP  
FRANKLIN OH 45005

NVR, Inc. expressly reserves its copyright and other property rights in these plans. These plans are not to be reproduced, stored in a retrieval system, copied in any form or manner whatsoever, nor are they to be used for any project without the prior written consent of NVR, Inc.

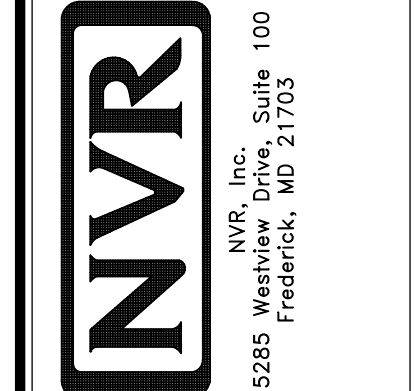


SHEET NO. MODEL: AVIANO  
VERSION: 01  
RELEASE NO. ---  
DRAWN BY: SGA  
DATE: 4/15/15  
OPTION DESCRIPTION  
OPTION

A-7  
12

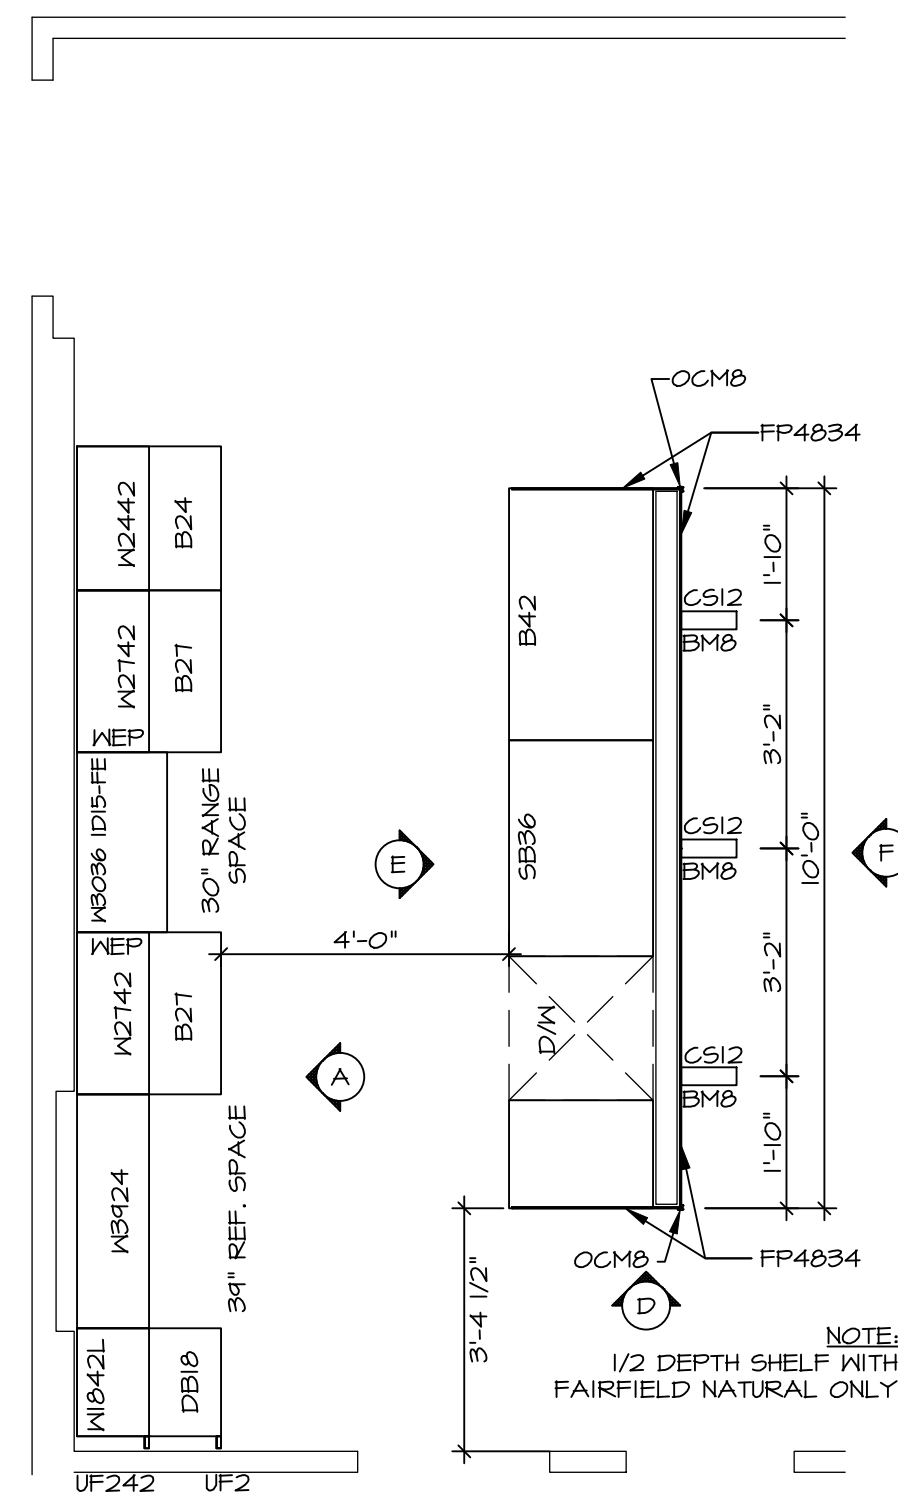

**KITCHEN CABINET PLAN / KC-3432(TC)**

ALTERNATE KITCHEN LAYOUT (TC) \*KD2\* SCALE: 3/8" = 1'-0" A-11

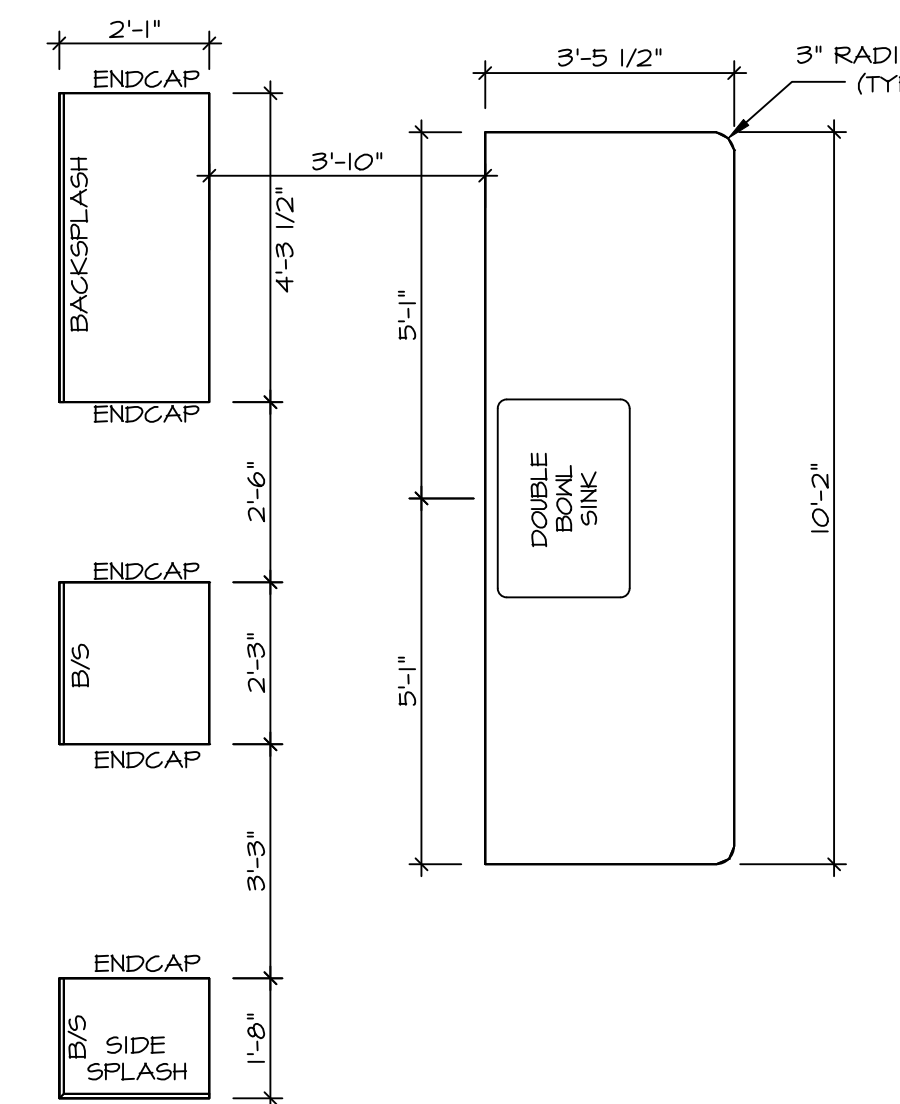


**KITCHEN COUNTERTOP PLAN / KC-3432(TC)**


ALTERNATE KITCHEN LAYOUT (TC) \*KD2\* SCALE: 3/8" = 1'-0" A-11

- NOTES:**
- CABINET LAYOUT (S) ARE BASED ON FINISHED DIMENSIONS TO DRYWALL.
  - IF KITCHEN PLANS/ELEVATIONS CALL-OUT STANDARD MOLDING, REFER TO STANDARD DETAIL (1/KT-1) FOR REPLACEMENT BASED ON CABINET STYLE.
  - ALL (UF#) FILLERS ARE TO BE "TRIM TO FIT" UNLESS OTHERWISE NOTED.
  - CABINET MUST BE SET, SHIMMED, LEVELED AND PLUMB W/ ADJOINING BASE CABINETS.
  - SET PRE-FINISHED SCRIBE MOLDING AT CABINET BULKHEADS AND AT ENDS (WHERE CABINETS MEET DRYWALL.) PRE-FINISHED SCRIBE MOLDING SHALL BE USED TO PAD OUT CABINET SIDES AT STILE FOR RETURN PIECES OF THE FACE-MOUNTED CABINET CROWN MOLDINGS.
  - HARDWARE INSTALL NOTE: KNOBS GO ON OPERABLE DOORS AND DRAWERS FOR ALL KITCHEN AND BATH AREAS. DRAWER FRONTS AND DOORS GET (I) KNOB/FULL NO HARDWARE ON FALSE DRAWER FRONTS. REFER TO STANDARD DETAIL 5/KT-ID


- NOTES:**
- CABINETS ARE NOT REPRESENTATIVE OF ALL STYLES AND ARE MEANT AS A GENERAL DEPICTION OF THE INTENDED CABINET LAYOUT

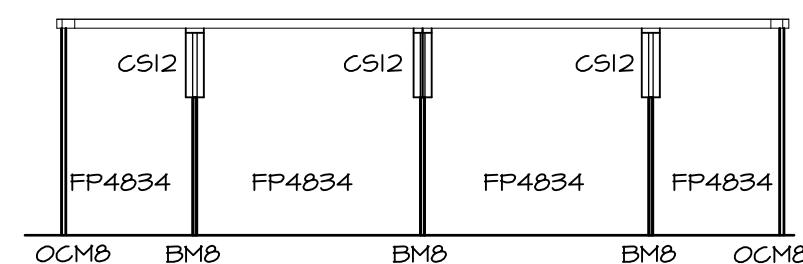


**KITCHEN ELEVATION F**  
SCALE: 3/8" = 1'-0"

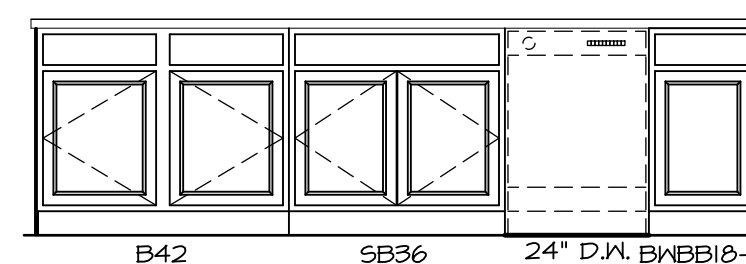

**KITCHEN ELEVATION E**  
ALTERNATE KITCHEN LAYOUT (TC) \*KD2\* SCALE: 3/8" = 1'-0"

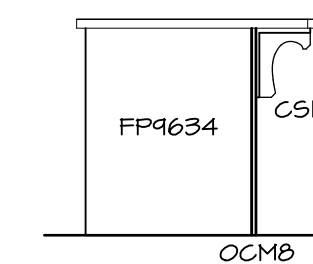

**KITCHEN ELEVATION D**  
SCALE: 3/8" = 1'-0"

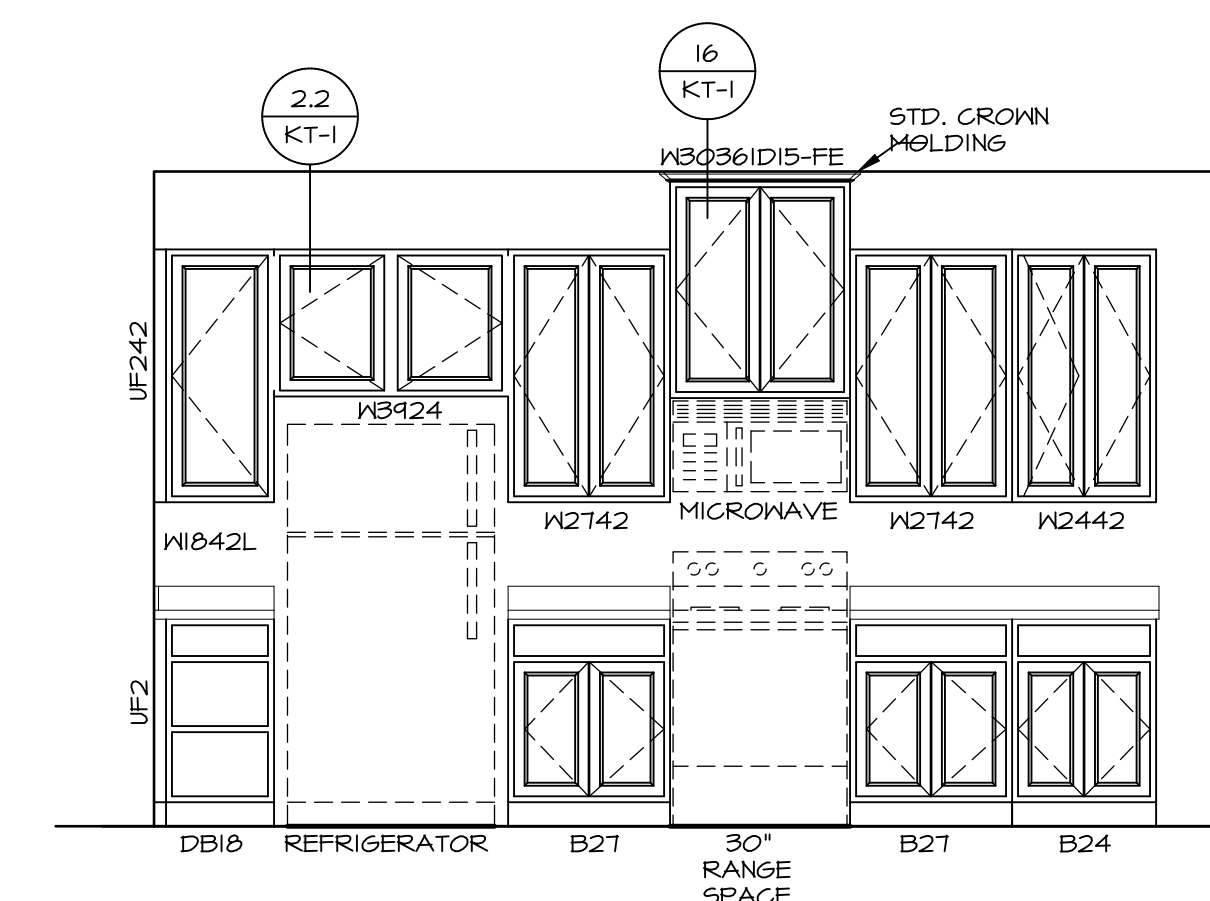

**KITCHEN ELEVATION A**  
SCALE: 3/8" = 1'-0"

**3 KITCHEN ELEVATIONS**

SCALE: 1/4" = 1'-0"

DIV-COMM-LOT-UNIT		<b>DCY-WI-0201</b>	
COMM-LOT	MILSON FARMS - 0201		
STREET ADDRESS	9868 WILSON FARMS BLVD		
CITY	STATE	ZIP	45005
APT. NO.	----		

© NVR, Inc., expressly reserves its copyright and other property rights in these plans. These plans are not to be copied, reproduced, or otherwise used in any form or manner whatsoever, nor are they to be first obtained, the express written consent of NVR, Inc.


**NVR**  
NVR, Inc., Suite 100  
Frederick, MD 21703  
5285 Westwick

SET NO. A/A00	VERSION 01
RELEASE NO. ----	DRAWN BY RLC
DATE: 9/11/15	OPTION


SHEET NO.	MODEL	AVIANO
A-LS	DRAWING TITLE	KITCHENS
16	OPTION DESCRIPTION	

**NOTES:**


1. TEMPERED GLASS SHOWER ENCLOSURE WITH SWING DOOR OR OPTIONAL SLIDING DOOR BY DIVISION
2. TUB ACCESS PANELS PROVIDED AS NEEDED, ALL MATERIALS BY DIVISION
3. REFER TO SHEET IT-2 FOR TUB AND SHOWER DETAILS.
4. ALL VANITIES WITH DRAWERS TO BE SET WITH DRAWERS ON RIGHT HAND SIDE.
5. BATH ELEVATIONS ARE SHOWN PER PLAN.
6. ALL DIMENSIONS SHOWN ON BATH ELEVATIONS ARE ROUGH FRAMING REFERENCES ONLY.

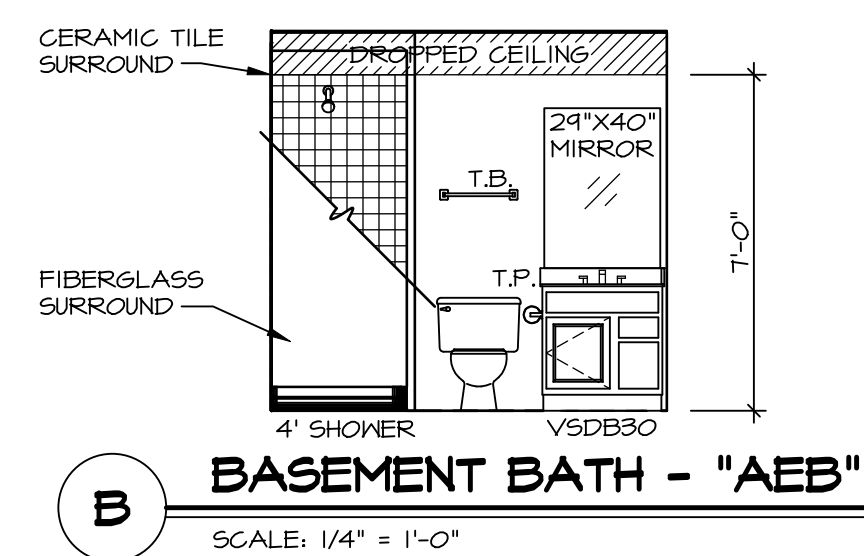


**B BASEMENT BATH - "AEB"**  
SCALE: 1/4" = 1'-0"

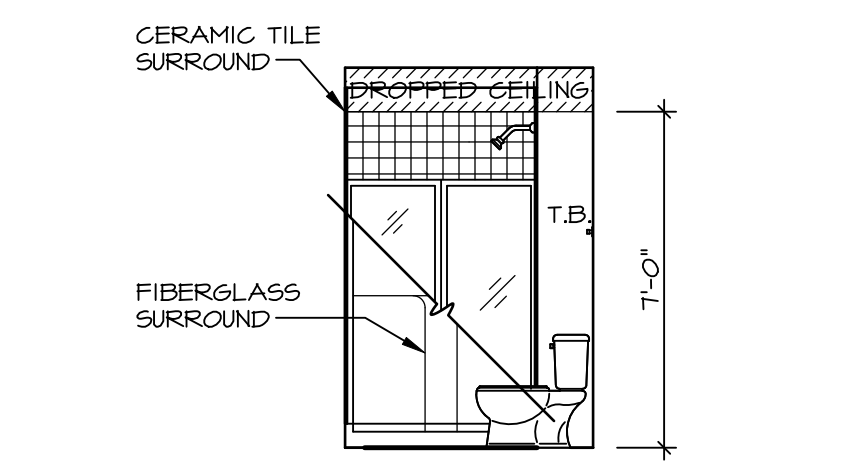


**A BASEMENT BATH - "AEB"**  
SCALE: 1/4" = 1'-0"

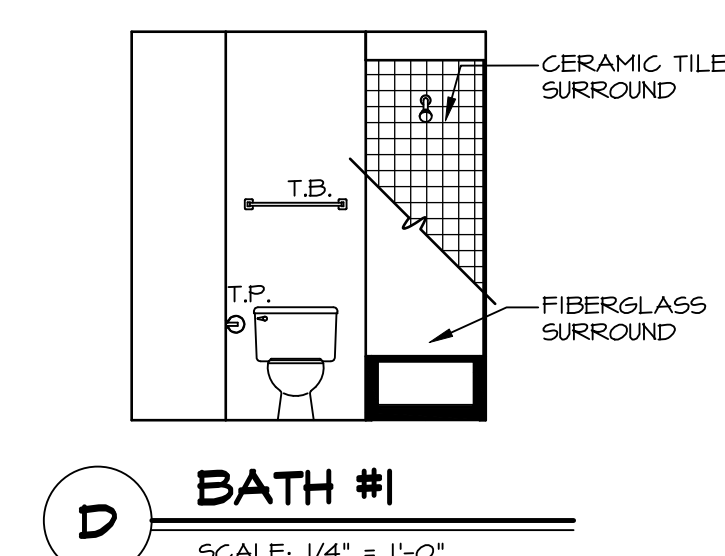


**D BATH #1**  
SCALE: 1/4" = 1'-0"

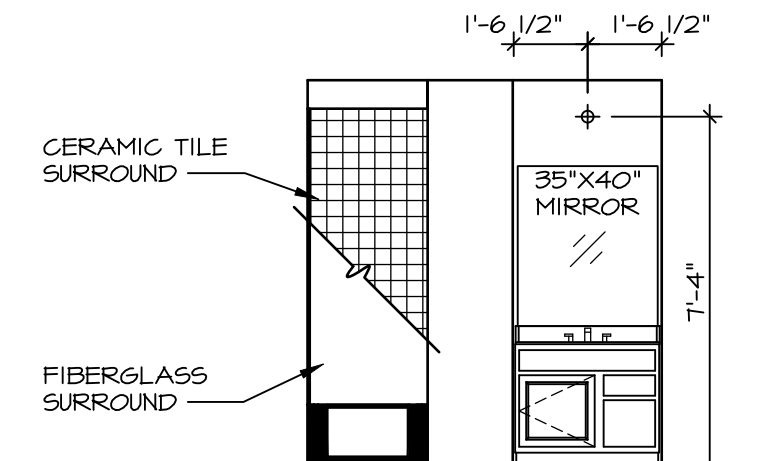

**C BATH #1**  
SCALE: 1/4" = 1'-0"

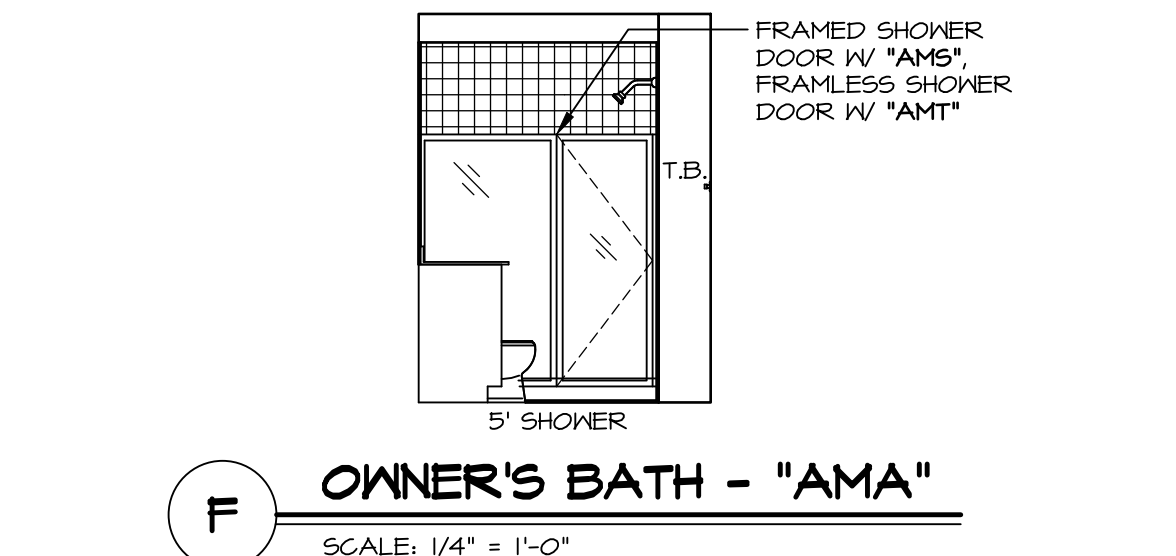


**F OWNER'S BATH - "AMA"**  
SCALE: 1/4" = 1'-0"

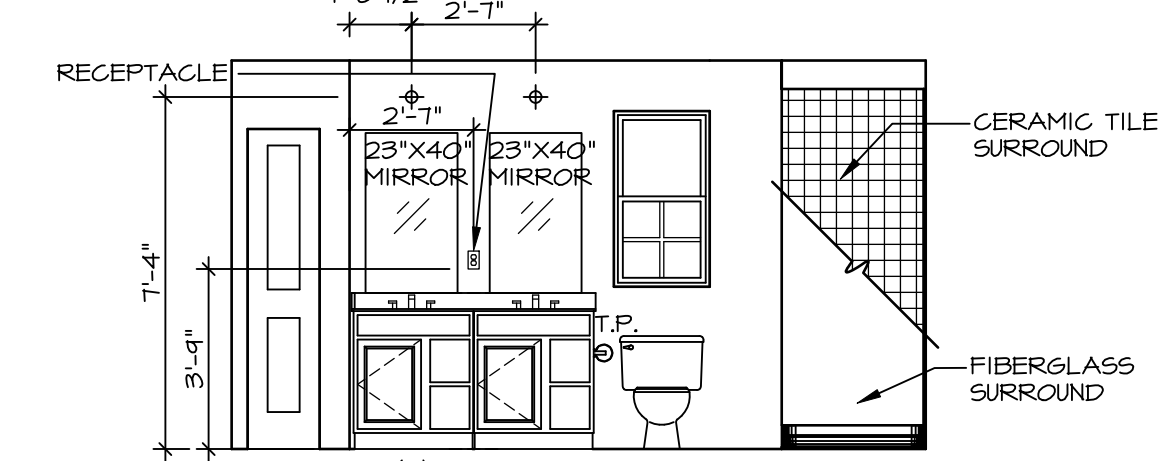

**E OWNER'S BATH - "AMA"**  
SCALE: 1/4" = 1'-0"

DIV-COMM-LOT-UNIT  
**DCY-WI-0201**  
COM-LOT  
MILSON FARMS - 0201  
STREET ADDRESS  
9060 MILSON FARMS BLVD  
CITY STATE OH ZIP  
FRANKLIN OH 45005

© NVR, Inc., expressly reserves its copyright and other property rights in these plans. These plans are not to be reproduced, stored in a retrieval system, or transmitted in any form or manner whatsoever, nor are they to be used for any project without the prior written consent of NVR, Inc.

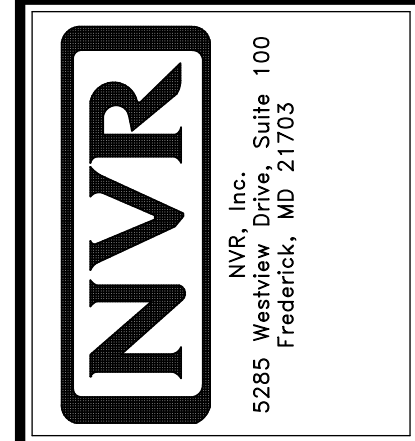

SET NO. A1A00  
VERSION 01  
RELEASE NO. ----  
DRAWN BY SGA  
DATE: 6/11/15  
OPTION

MODEL  
**AVIANO**  
DRAWING TITLE  
BATH-LS  
OPTION DESCRIPTION

SHEET NO.  
**A-12**  
17