

WV 100
1313 Ellington Court
FRANKLIN, OH 45005

1 story slab

2 hose bibs - valves required

AA on kit sink

1 tub

1 shower

Water softener Rough

Laundry tub


Well Tank - No expansion tank , no pressure valve , no dual check valve !!

ice maker

Gas Furnace


SOG DETAIL

SCALE: 1/2" = 1'-0"

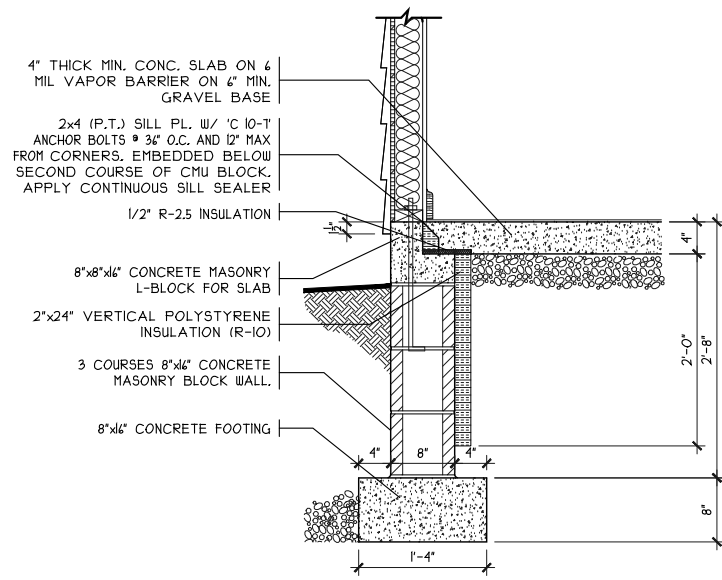



PORCH DETAIL

SCALE: 3/8" = 1'-0"

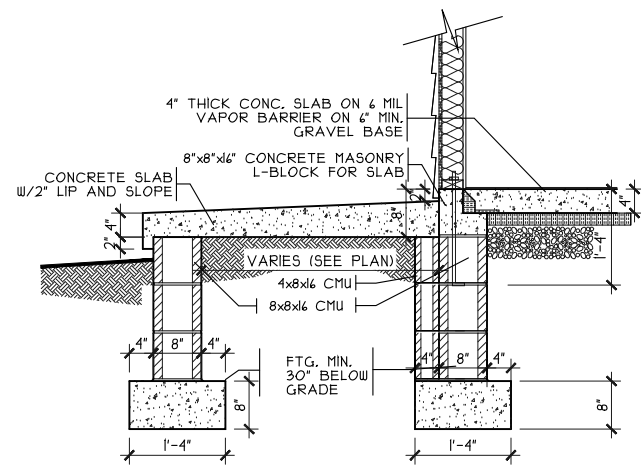

BRG. WALL FOOTER

SCALE: 1/4" = 1'-0"

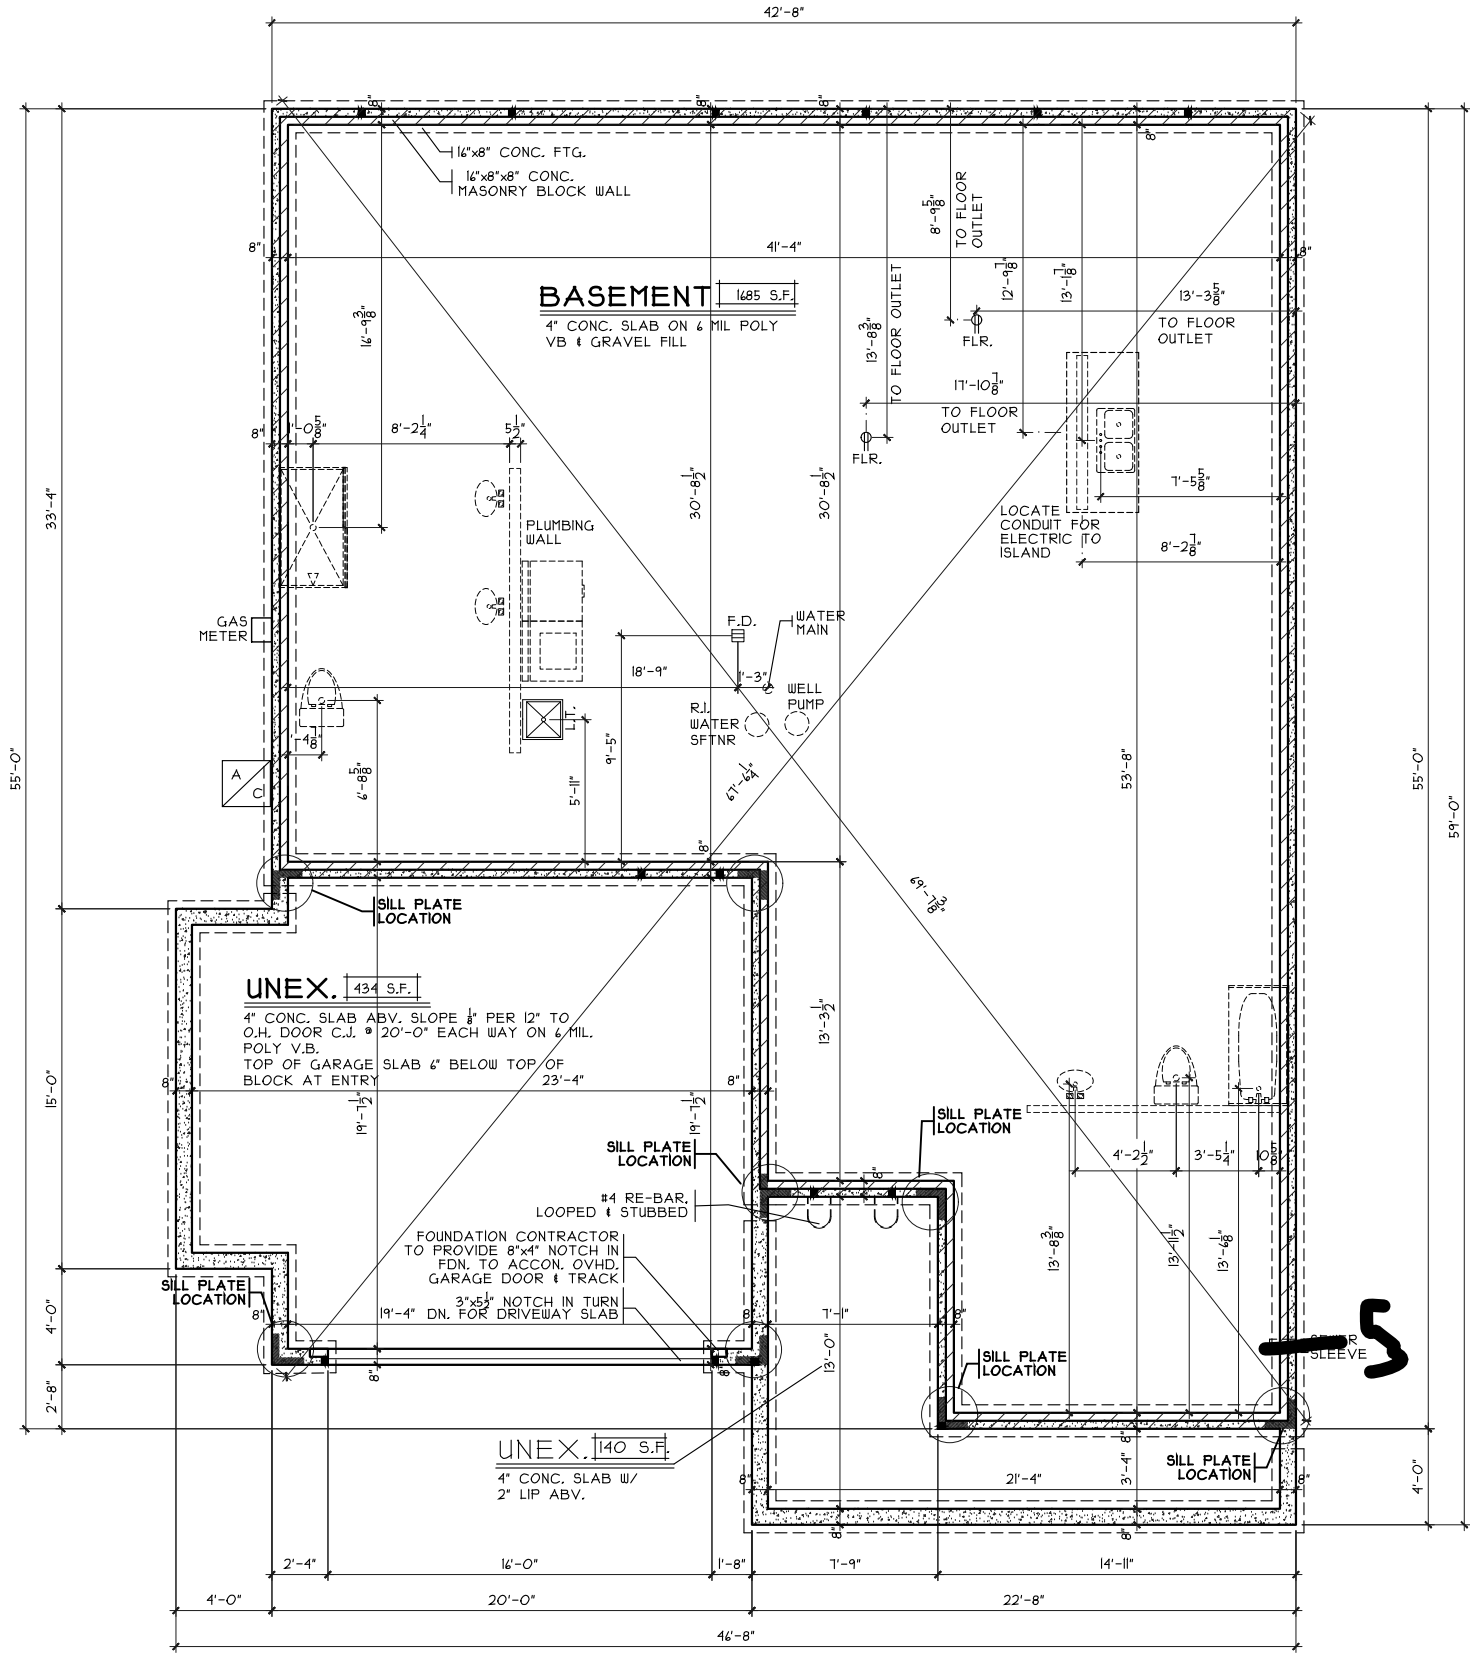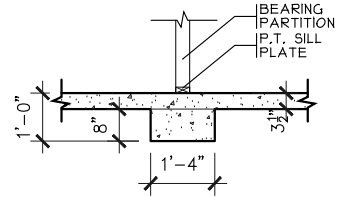

FOUNDATION PLAN

SCALE: 1/8" = 1'-0"

NOTE:
 ■ DENOTES BEARING CRIPPLES, THERE SHOULD BE ONE CRIPPLE FOR EACH BEARING MEMBER, CONTINUOUS TO SOLID BEARING BELOW.

Foundation Plan

Plan: Oxford Slab
 Date: 5.9.2024
 Drawn: JRK
 Scale: As Noted
 Revised: 7.11.2024
 Sheet: 3 of 7

Prestige - WV-100

Proposed Residence:

Knock Residence
 1313 Ellington Court
 Waterbury Village Lot 100

Oxford Slab - D1 - Vinyl

Cristo Homes reserves all property rights in these plans. These plans are not to be reproduced, changed, or copied in any manner. They are not to be given to a third party, either in full or in part, without first receiving written permission from Cristo Homes. In the event these plans are used by a third party, Cristo Homes shall be held harmless.

Issue Dates



Review	Issue Dates

Warren County

Carlisle
 Warren County

7894 A Tyers Place Blvd.
 West Chester, OH 45689
 513.755.0570 • www.cristohomes.com

A2

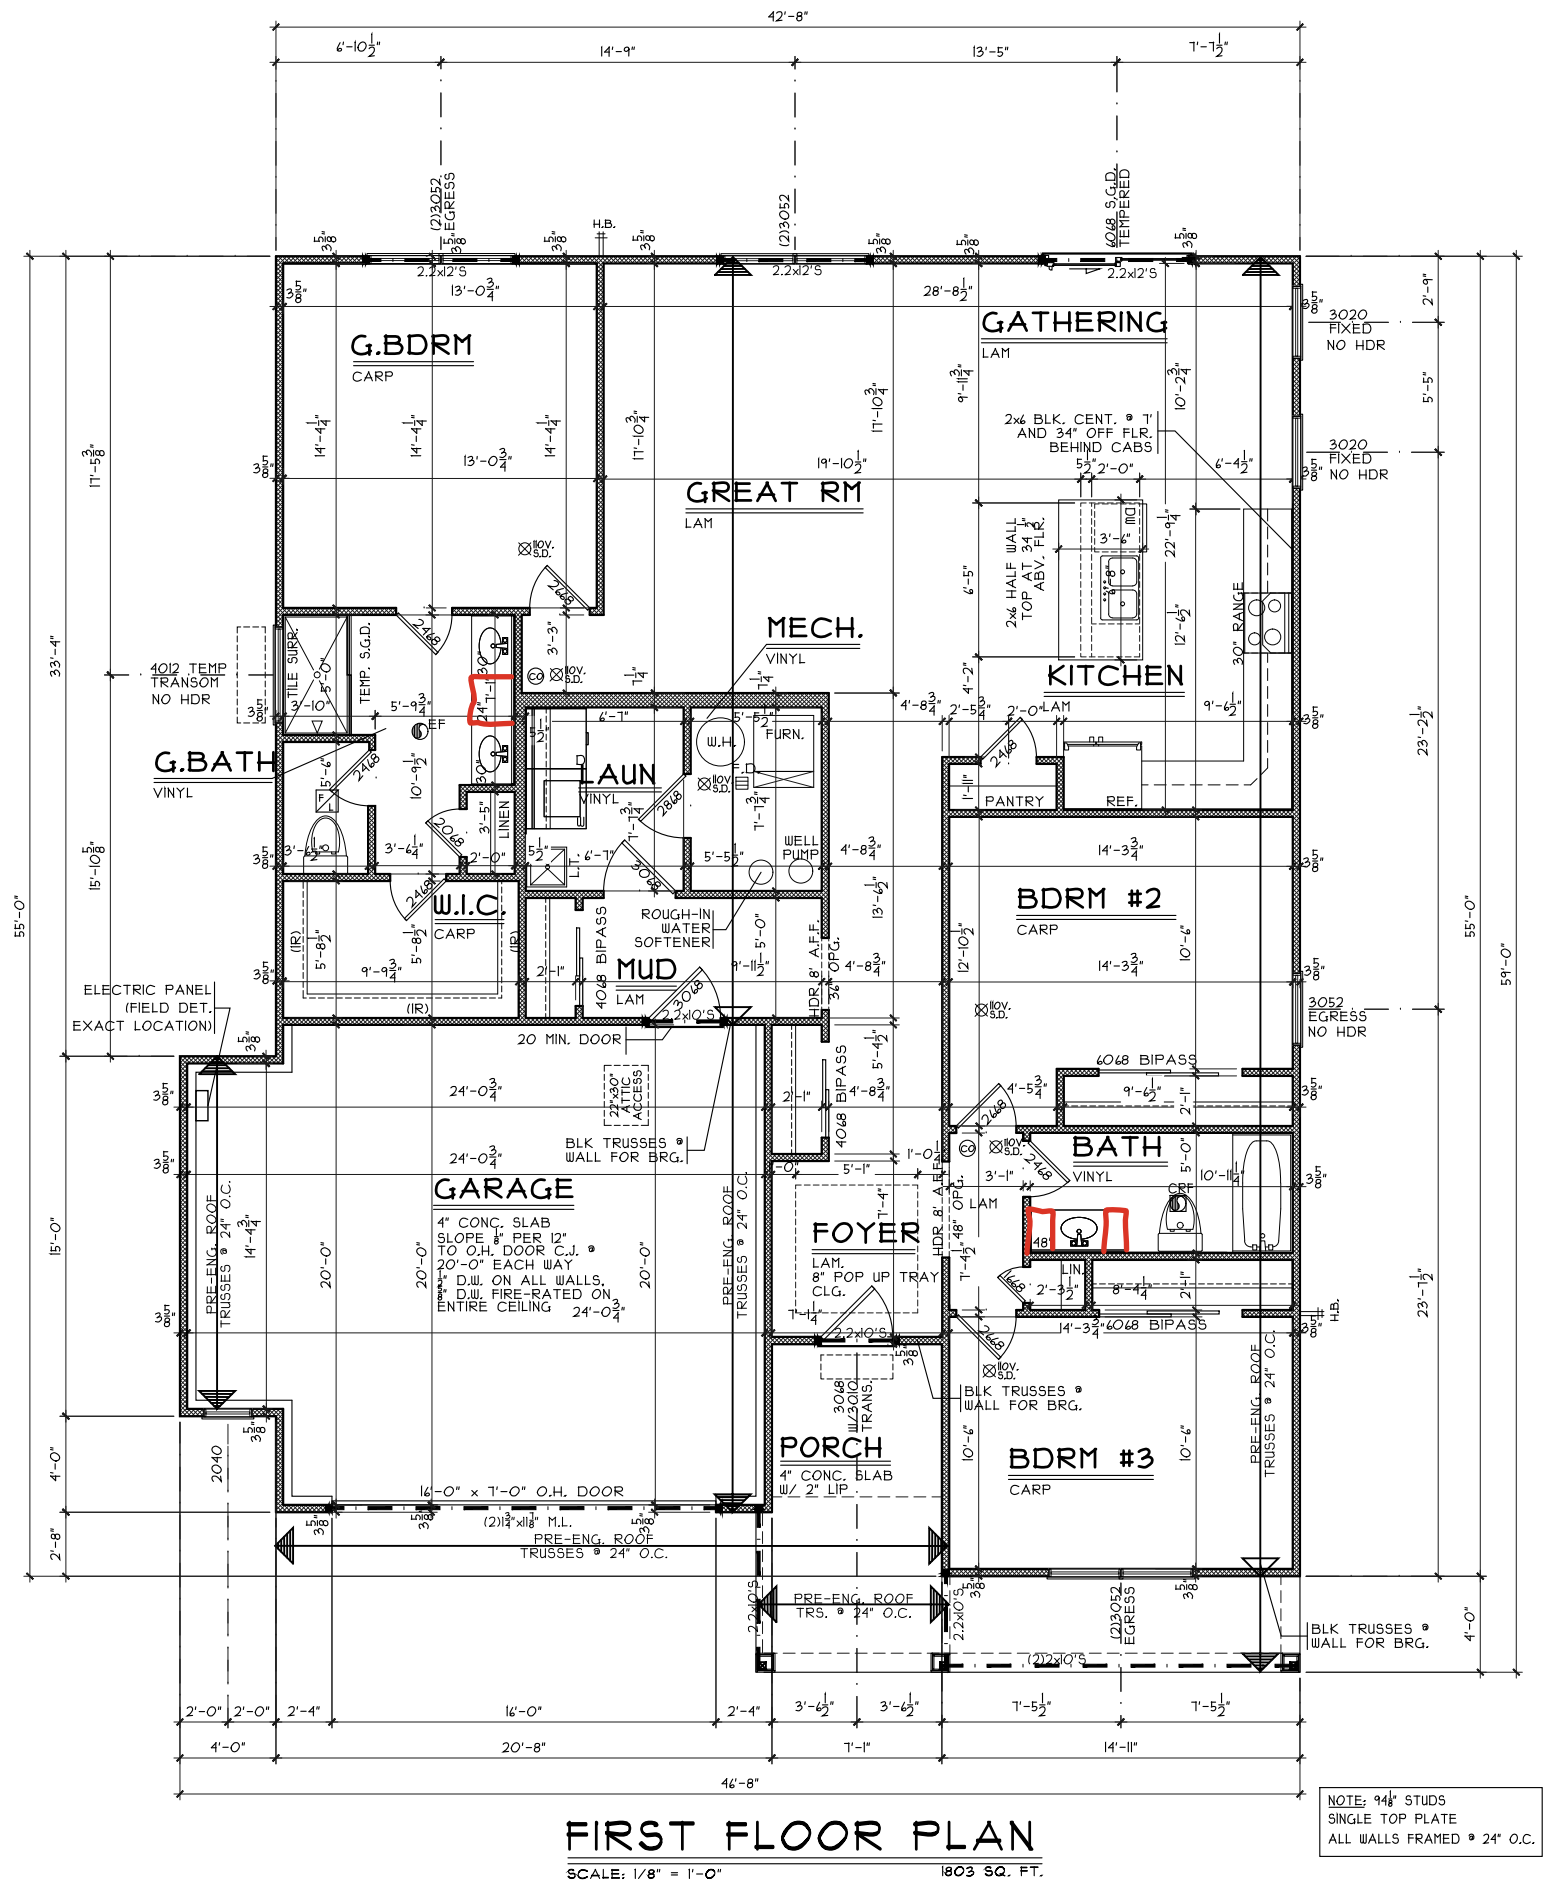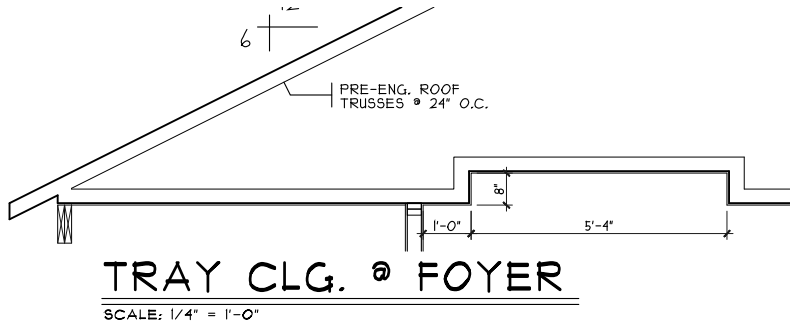

NOTE: ■ DENOTES BEARING CRIPPLES, THERE SHOULD BE ONE CRIPPLE FOR EACH BEARING MEMBER, CONTINUOUS TO SOLID BEARING BELOW.

First Floor Plan

Plan: Oxford Slab
Date: 5.9.2024
Drawn: JRK
Scale: As Noted
Revised: 7.11.2024
Sheet: 4 of 7

Prestige - WV-100

Proposed Residence:
Knock Residence
1313 Ellington Court
Waterbury Village Lot 100

Oxford Slab - D1 - Vinyl

Cristo Homes reserves all property rights in these plans. These plans are not to be reproduced, changed, or copied in any manner. They are not to be given to a third party, either in full or in part, without first receiving written permission from Cristo Homes. In the event these plans are used by a third party, Cristo Homes shall be held harmless.

Issue Dates

Review



Carlisle
Warren County

A3