

WV 77

1510 Knightsbridge Court
FRANKLIN, OH 45005

2 story slab

2 hose bibs - valves required

AA valve on kit sink

1 tub


1 shower

Well Tank - No expansion tank , no pressure valve , no dual check valve !!


ice maker

Laundry Tub


Gas Furnace

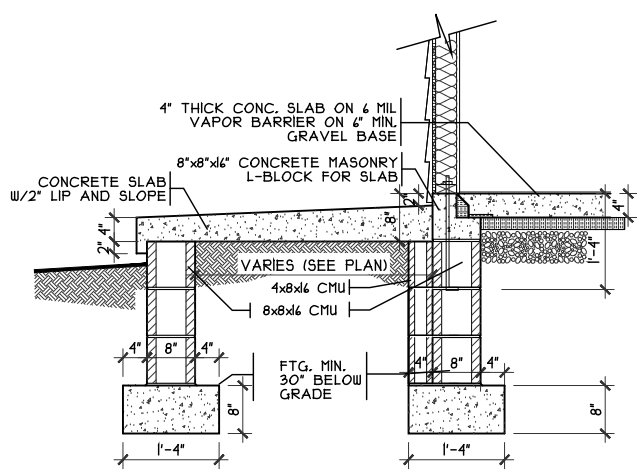


PORCH DETAIL
SCALE: 3/8" = 1'-0"

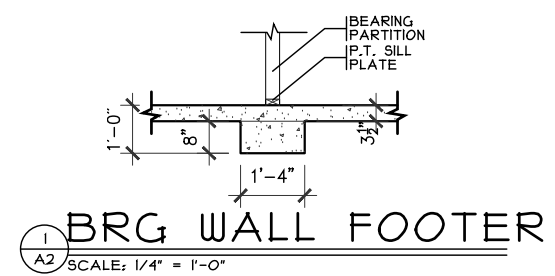

BRG WALL FOOTER
SCALE: 1/4" = 1'-0"

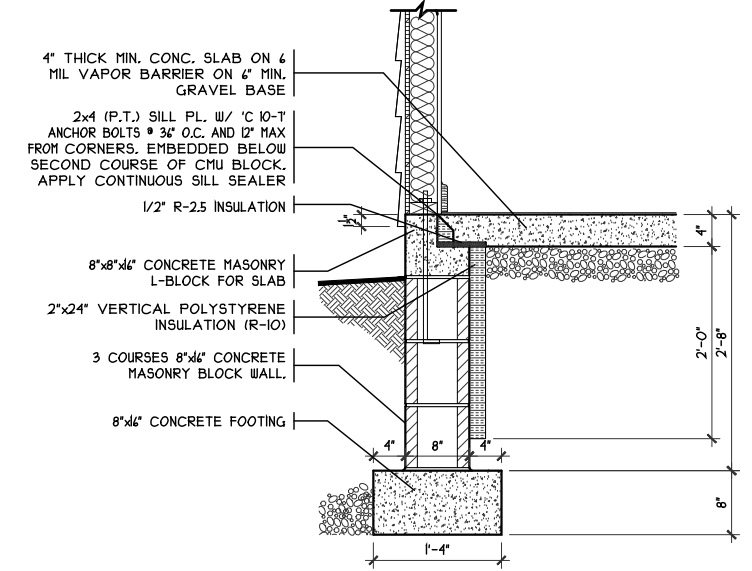

SOG DETAIL
SCALE: 1/4" = 1'-0"

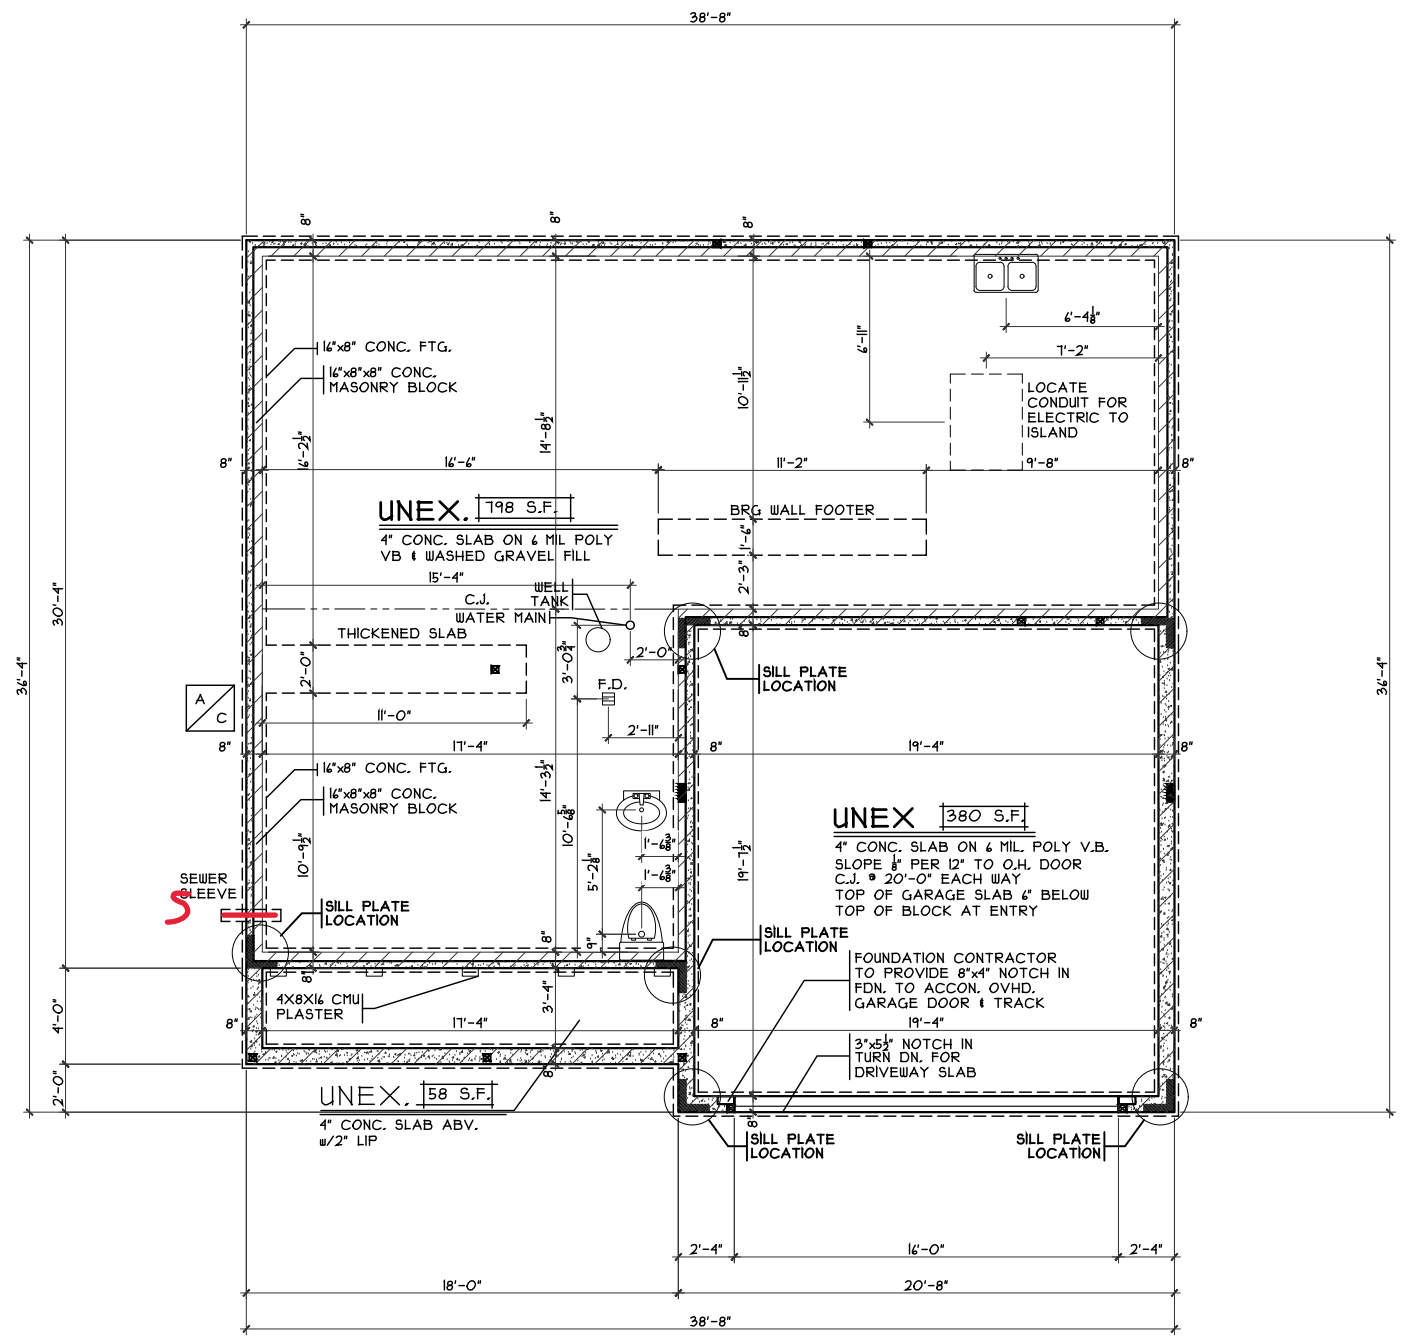

FOUNDATION PLAN
SCALE: 1/8" = 1'-0"

Foundation Plan
Plan: Beaumont Slab
Date: 4.18.2024
Drawn: JRK
Scale: As Noted
Revised: 5.13.2024
Sheet: 3 of 8

Renaissance - WV-77
Proposed Residence:
Pichardo Residence
1510 Knightsbridge Court
Waterbury Village Lot 77


CRISTO HOMES
7594-A Tylers Place Blvd.
West Chester, OH 45069
513.795.0570 www.cristohomes.com

Beaumont Slab - C1 - Building Sections Issue Dates

Review	Issue	Date

Cristo Homes reserves all property rights in these plans. These plans are not to be reproduced, changed, or copied in any manner. They are not to be given to a third party, either in full or in part, without first receiving written permission from Cristo Homes. In the event these plans are used by a third party, Cristo Homes shall be held harmless.


A2

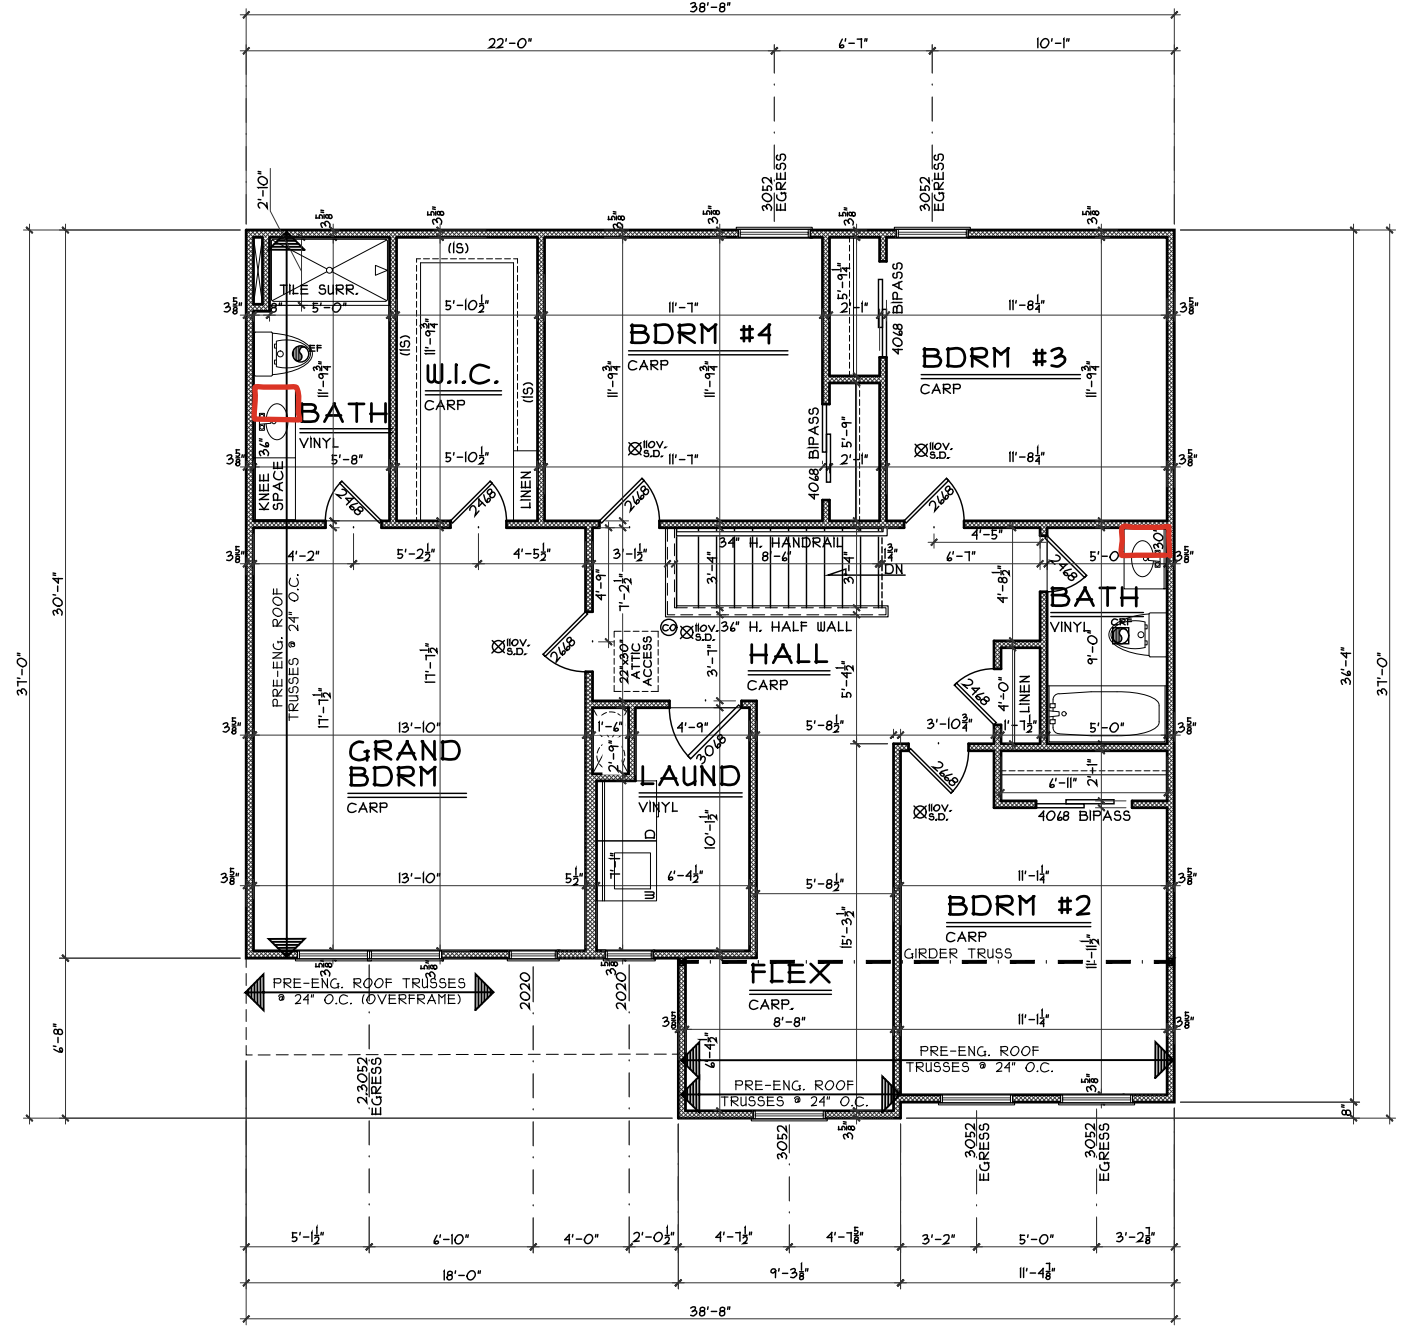

SECOND FLOOR PLAN
SCALE: 1/8" = 1'-0" 1210 S.F

Second Floor Plan

Plan: Beaumont Slab
Date: 4.18.2024
Drawn: JRK
Scale: As Noted
Revised: 5.13.2024
Sheet: 5 of 8

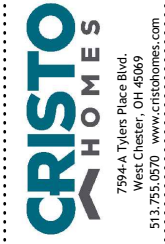

Renaissance - WV-77

Proposed Residence:

Pichardo Residence
1510 Knightsbridge Court
Waterbury Village Lot 77

A4

Carlisle
Warren County

Beaumont Slab - C1 - Vinyl

Issue Dates

Review	Issue Dates

Cristo Homes reserves all property rights in these plans. These plans are not to be reproduced, changed, or copied in any manner. They are not to be given to a third party, either in full or in part, without first receiving written permission from Cristo Homes. In the event these plans are used by a third party, Cristo Homes shall be held harmless.