

WV 74

1504 Knightsbridge Court

FRANKLIN, OH 45005

1 Story Basement - SLAB

2 hose bibs - valves required

AA valve on kitchen sink

Laundry Tub

Well Tank


ice maker

1 tub


1 shower

Do not set water heater on rough


Gas Furnace

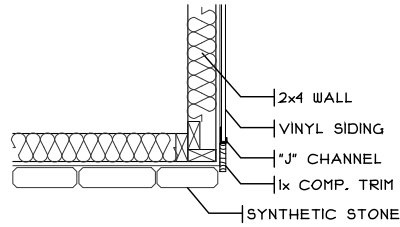


STONE DETAIL
SCALE: 1" = 1'-0"

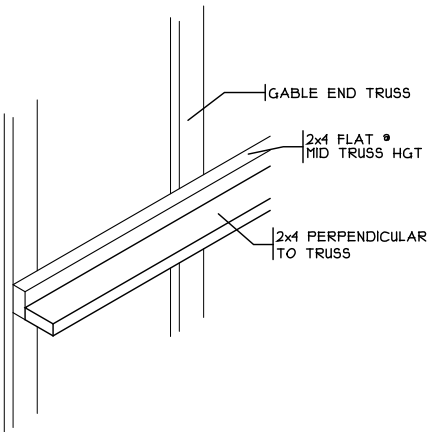


STIFF BACK DETAIL
SCALE: 3/8" = 1'-0"

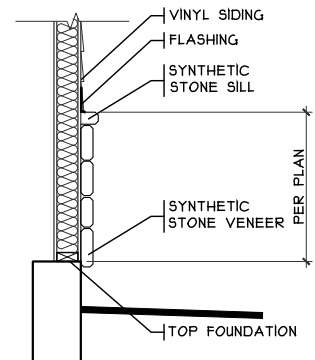


STONE BASE DETAIL
SCALE: 1/8" = 1'-0"

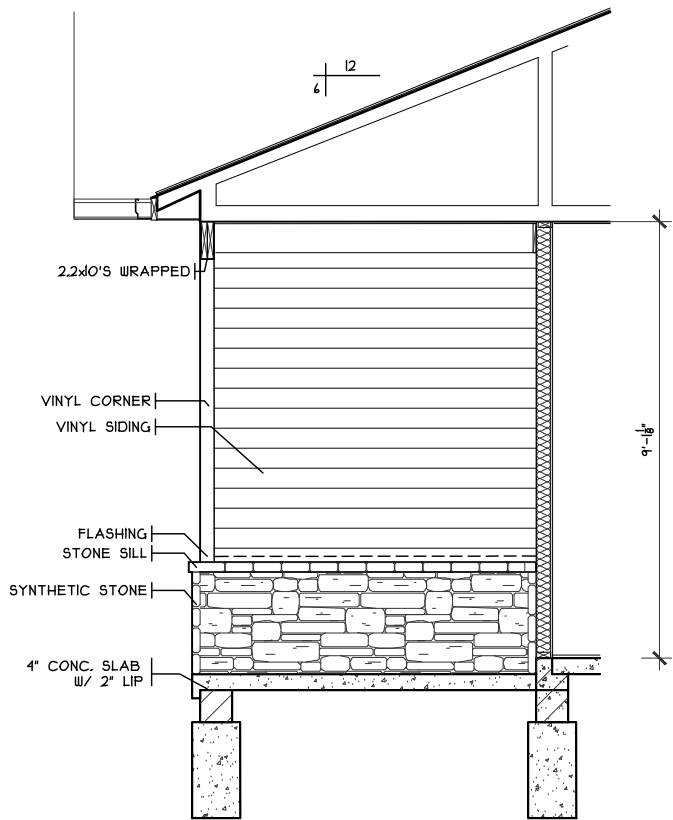

FRONT PORCH DETAIL
SCALE: 1/4" = 1'-0"

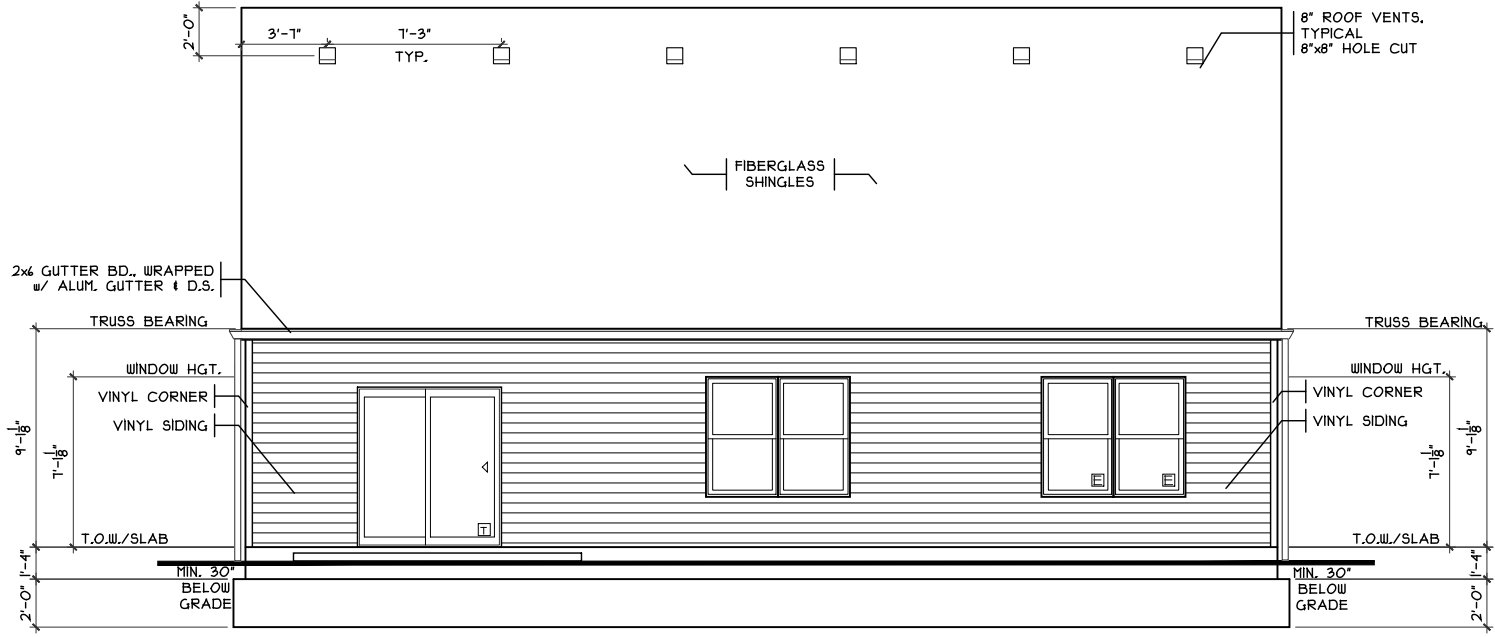

REAR ELEVATION
SCALE: 1/8" = 1'-0"

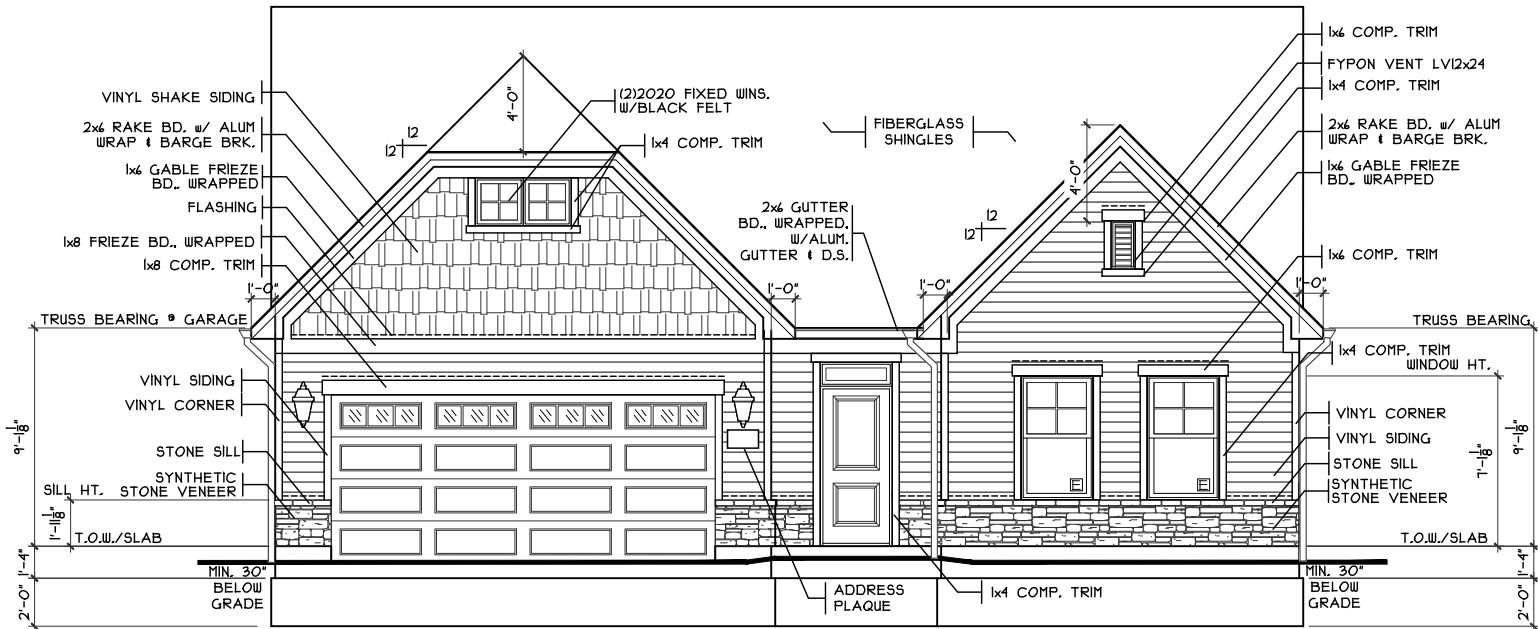


FRONT ELEVATION
SCALE: 1/8" = 1'-0"

SHEET INDEX	
SHT#	DESCRIPTION
A1	Front and Rear Elevations
A1a	Left and Right Elevations
A2	Foundation Plan
A3	First Floor Plan
A4	Typical Wall Sections
A5	Typical Framing Details (Aluminum)
G1	General Notes

NOTE:
 PLANS PRINTED ON 24x36 SHEETS TO BE SCALABLE AT FULL SCALE. 1/4" = 1'-0"
 PLANS PRINTED ON 11x17 SHEETS TO BE SCALABLE AT HALF SCALE. 1/8" = 1'-0"

PLAN INFO. R1808B3	
3 BDRMS	
4 BATH	
CAR GARAGE	
1ST FLR. CLG.	
SQUARE FOOTAGE	
TOTAL	1808
FIRST	1808
SECOND GAR. (SLAB)	N/A 376

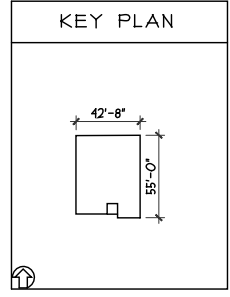

Front & Rear Elevations

Oxford Slab - B2 - Vinyl

Prestige - WV-74

Proposed Residence:

Market Home

1504 Knightsbridge Court

Waterbury Village Lot-74

Carlsle

Warren County

Issue Dates




Review	Issue Dates

Cristo Homes reserves all property rights in these plans. These plans are not to be reproduced, changed, or copied in any manner. They are not to be given to a third party, either in full or in part, without first receiving written permission from Cristo Homes. In the event these plans are used by a third party, Cristo Homes shall be held harmless.

Plan: Oxford Slab
 Date: 5.1.2023
 Drawn: SDG
 Scale: As Noted
 Revised:
 Sheet: 1 of 7



A1

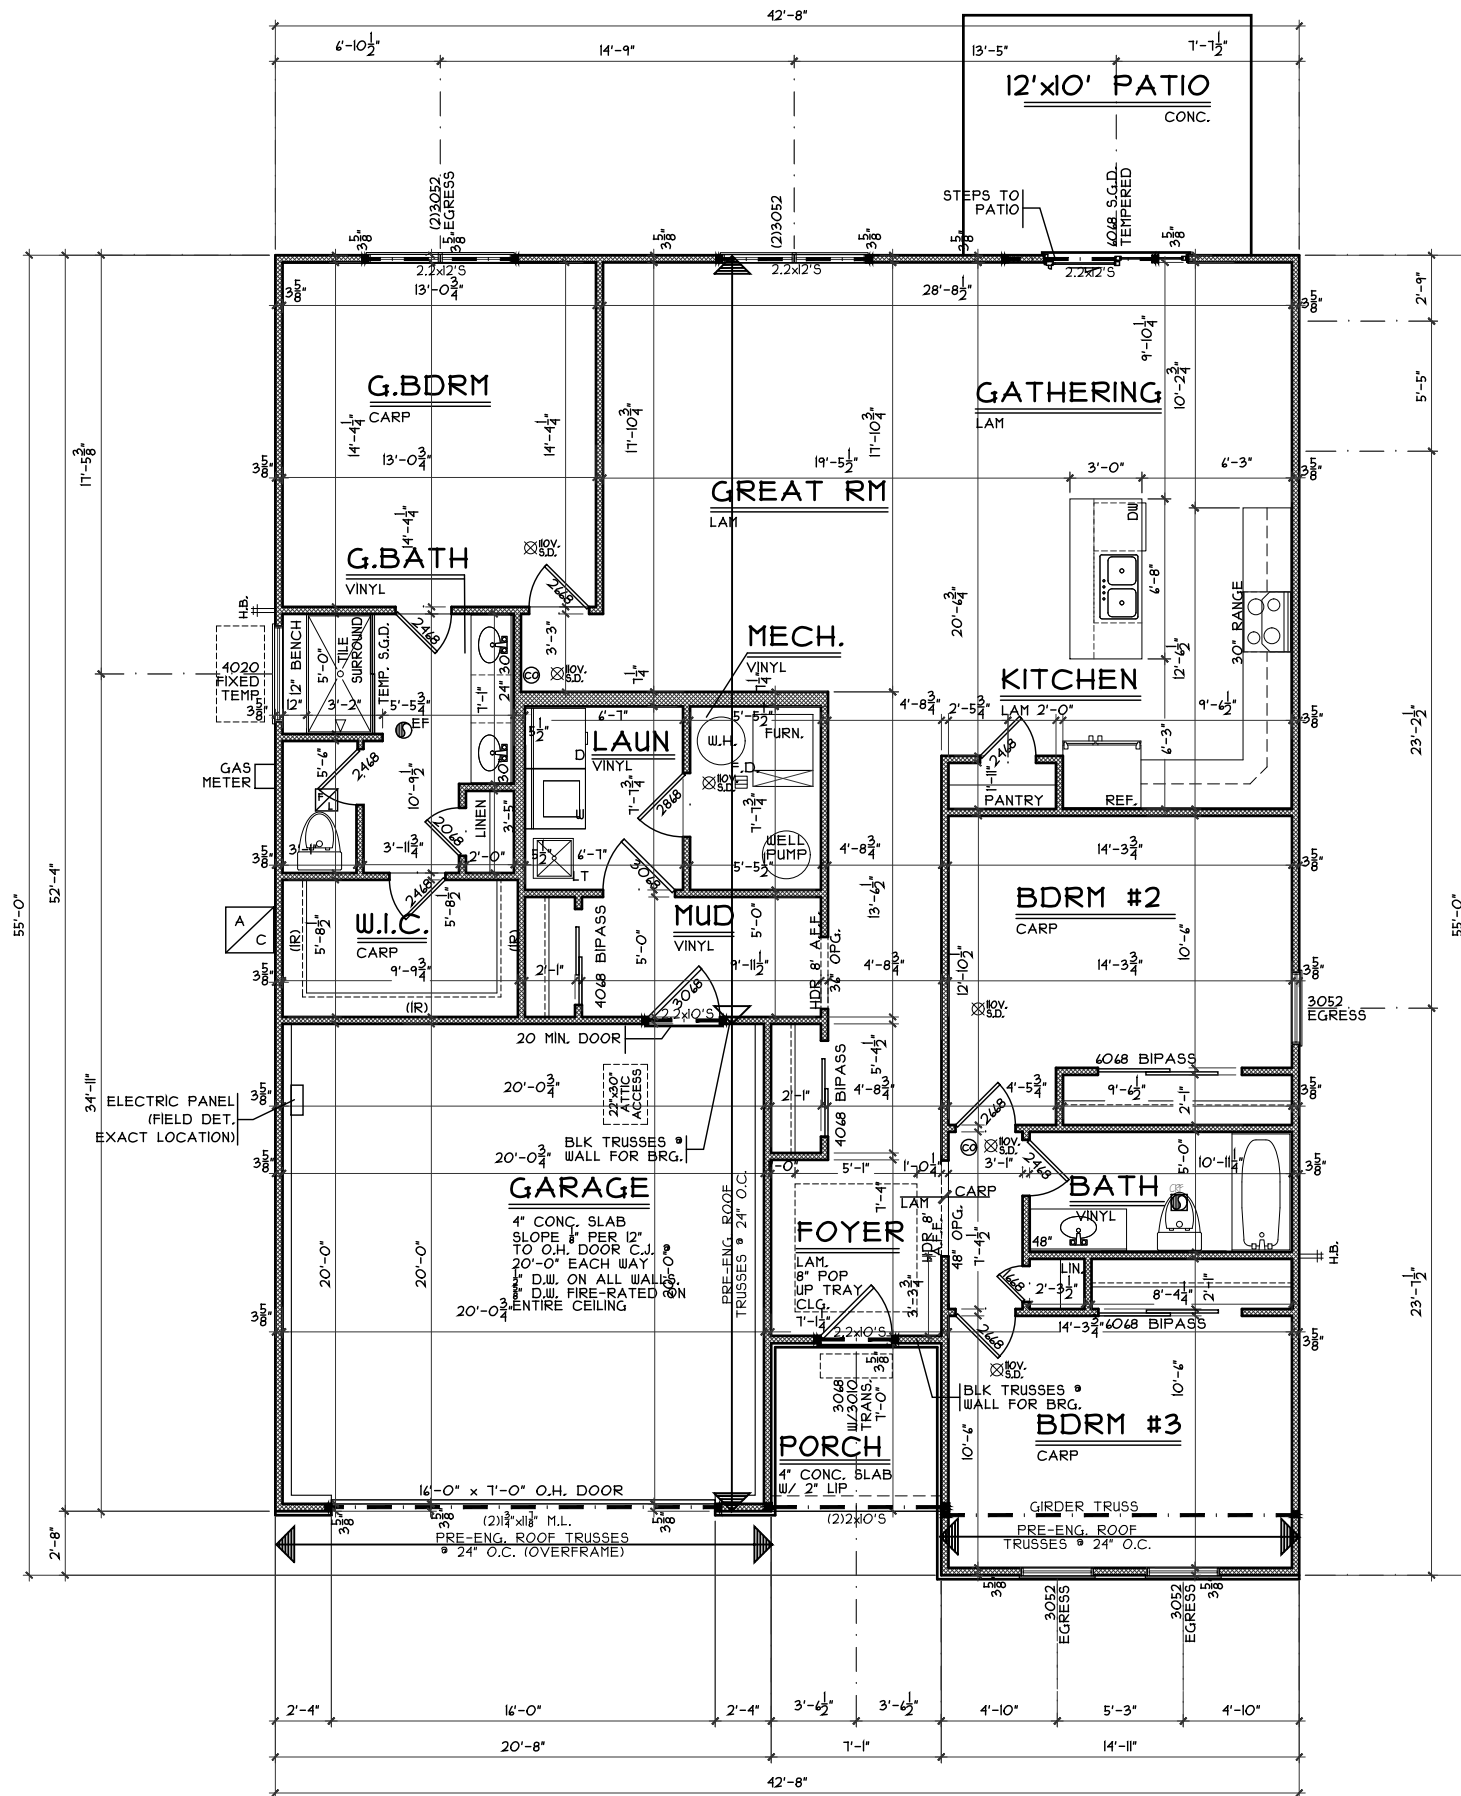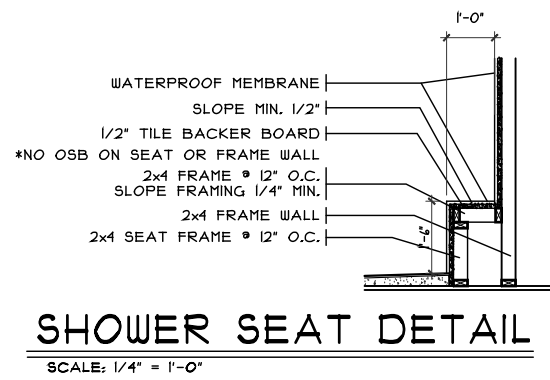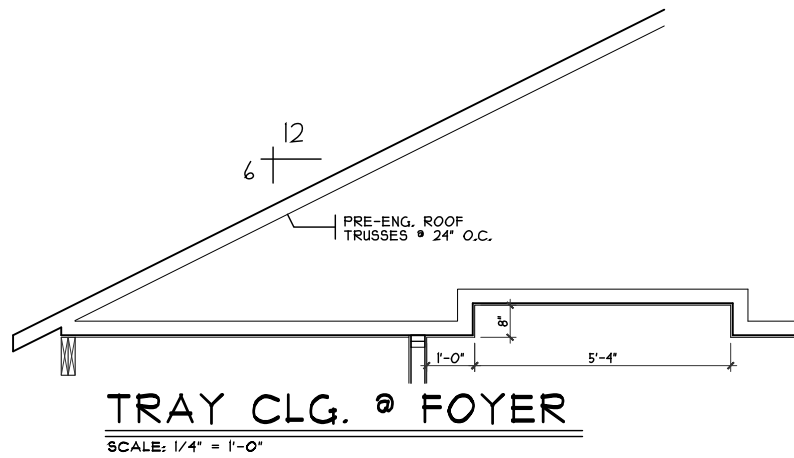

NOTE:
■ DENOTES BEARING CRIPPLES. THERE SHOULD BE ONE CRIPPLE FOR EACH BEARING MEMBER. CONTINUOUS TO SOLID BEARING BELOW.

First Floor Plan

Plan: Oxford Slab
Date: 5.1.2023
Drawn: SDG
Scale: As Noted
Revised:
Sheet: 5 of 7

Prestige - WV-74

Proposed Residence:
Market Home
1504 Knightsbridge Court
Waterbury Village Lot-74

Oxford Slab - B2 - Vinyl

Cristo Homes reserves all property rights in these plans. These plans are not to be reproduced, changed, or copied in any manner. They are not to be given to a third party, either in full or in part, without first receiving written permission from Cristo Homes. In the event these plans are used by a third party, Cristo Homes shall be held harmless.

Issue Dates

Review	Issue Dates

7894 A Tyers Place Blvd.
West Chester, OH 45069
513.755.0570 • www.cristohomes.com

Warren County
Carlisle

A3