
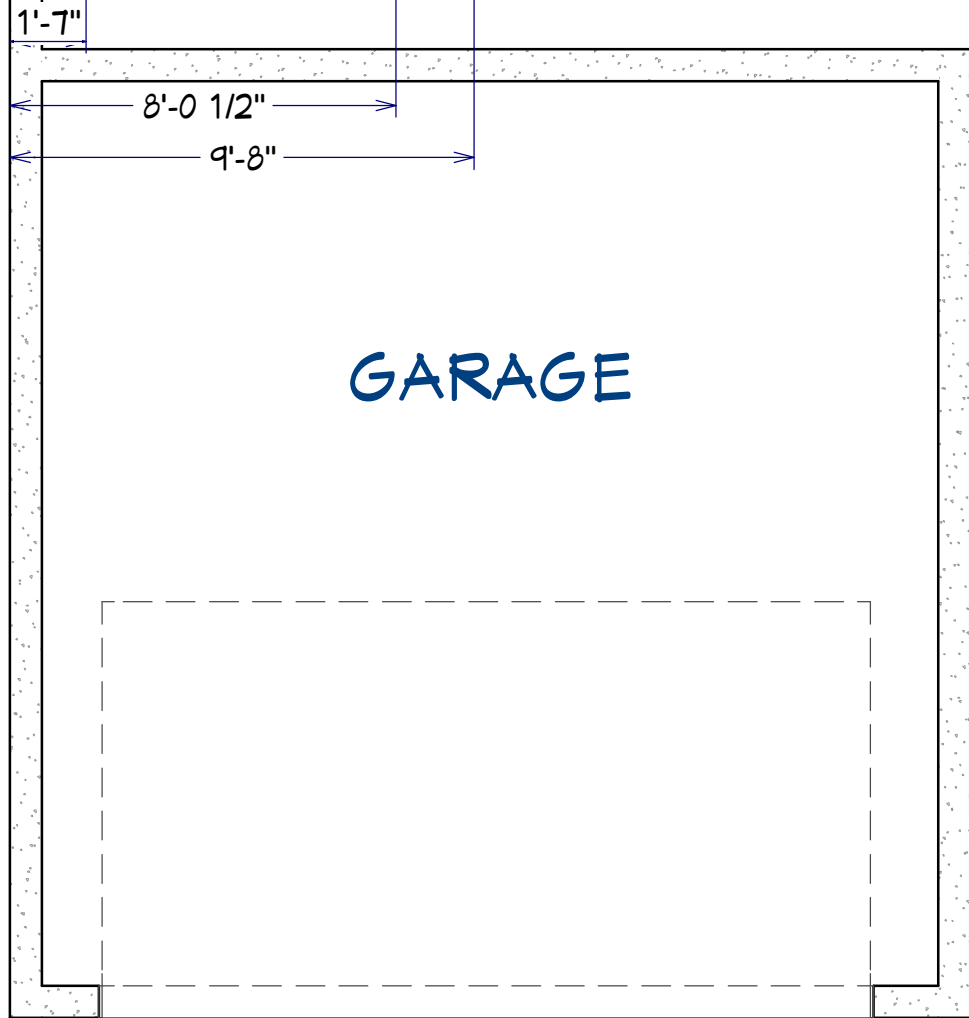
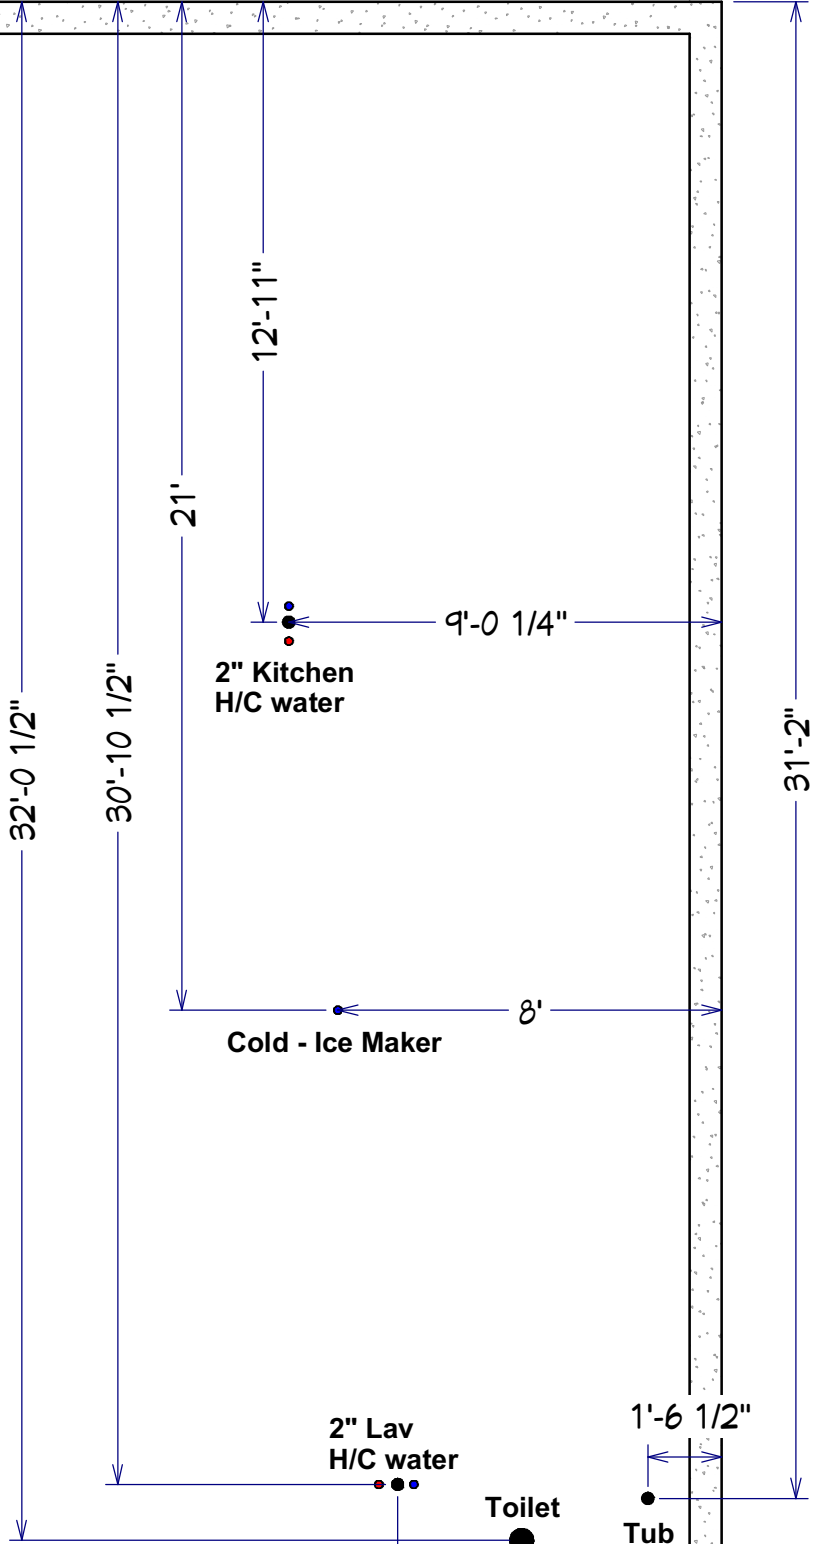


SEWER

22'-11"
22'-1"
20'-7"

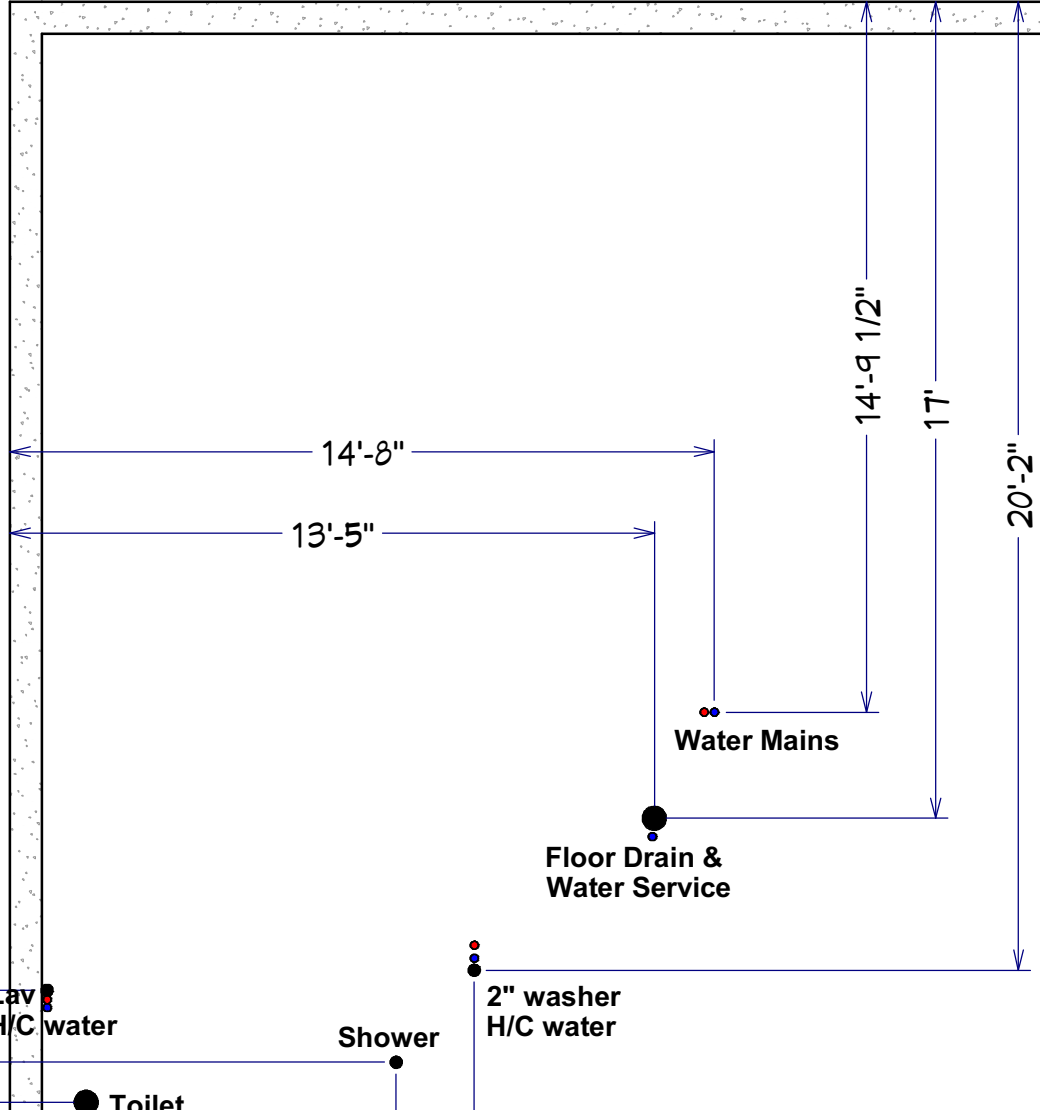

AK 88
SLAB
3" SEWERS
4 X 2 FLOOR DRAIN