


BE 2316
661 Maxwell Court
Germantown, OH 45327

2 story basement - full bath rough
vent kitchen
2 hose bibs with valves
ice maker
1 tub
1 shower
install pressure regulator on
main !!Radon Vent out roof


Gas Furnace

SCALE: 3/8" = 1'-0"

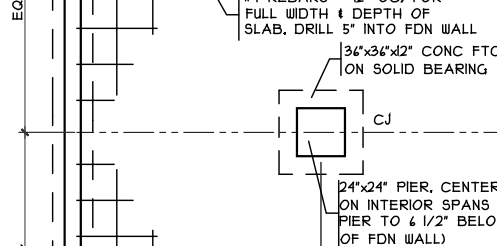


SCALE: 1/8" = 1'-0"

SCALE: $1/8" = 1'-0"$

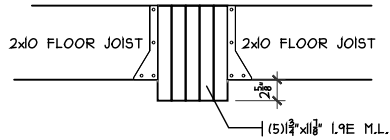


GARAGE BEAM DETAIL

SCALE: 1/8" = 1'-0"

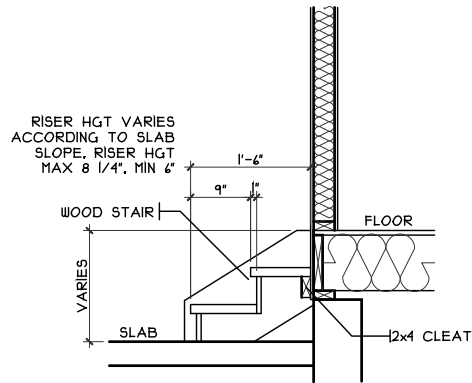


GARAGE STEPS

SCALE: 1/8" = 1'-0"

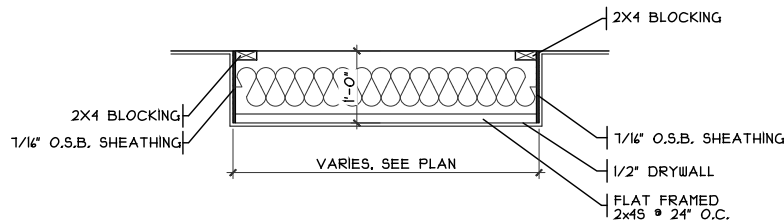

DROP CLG. DETAIL

SCALE: 1/8" = 1'-0"

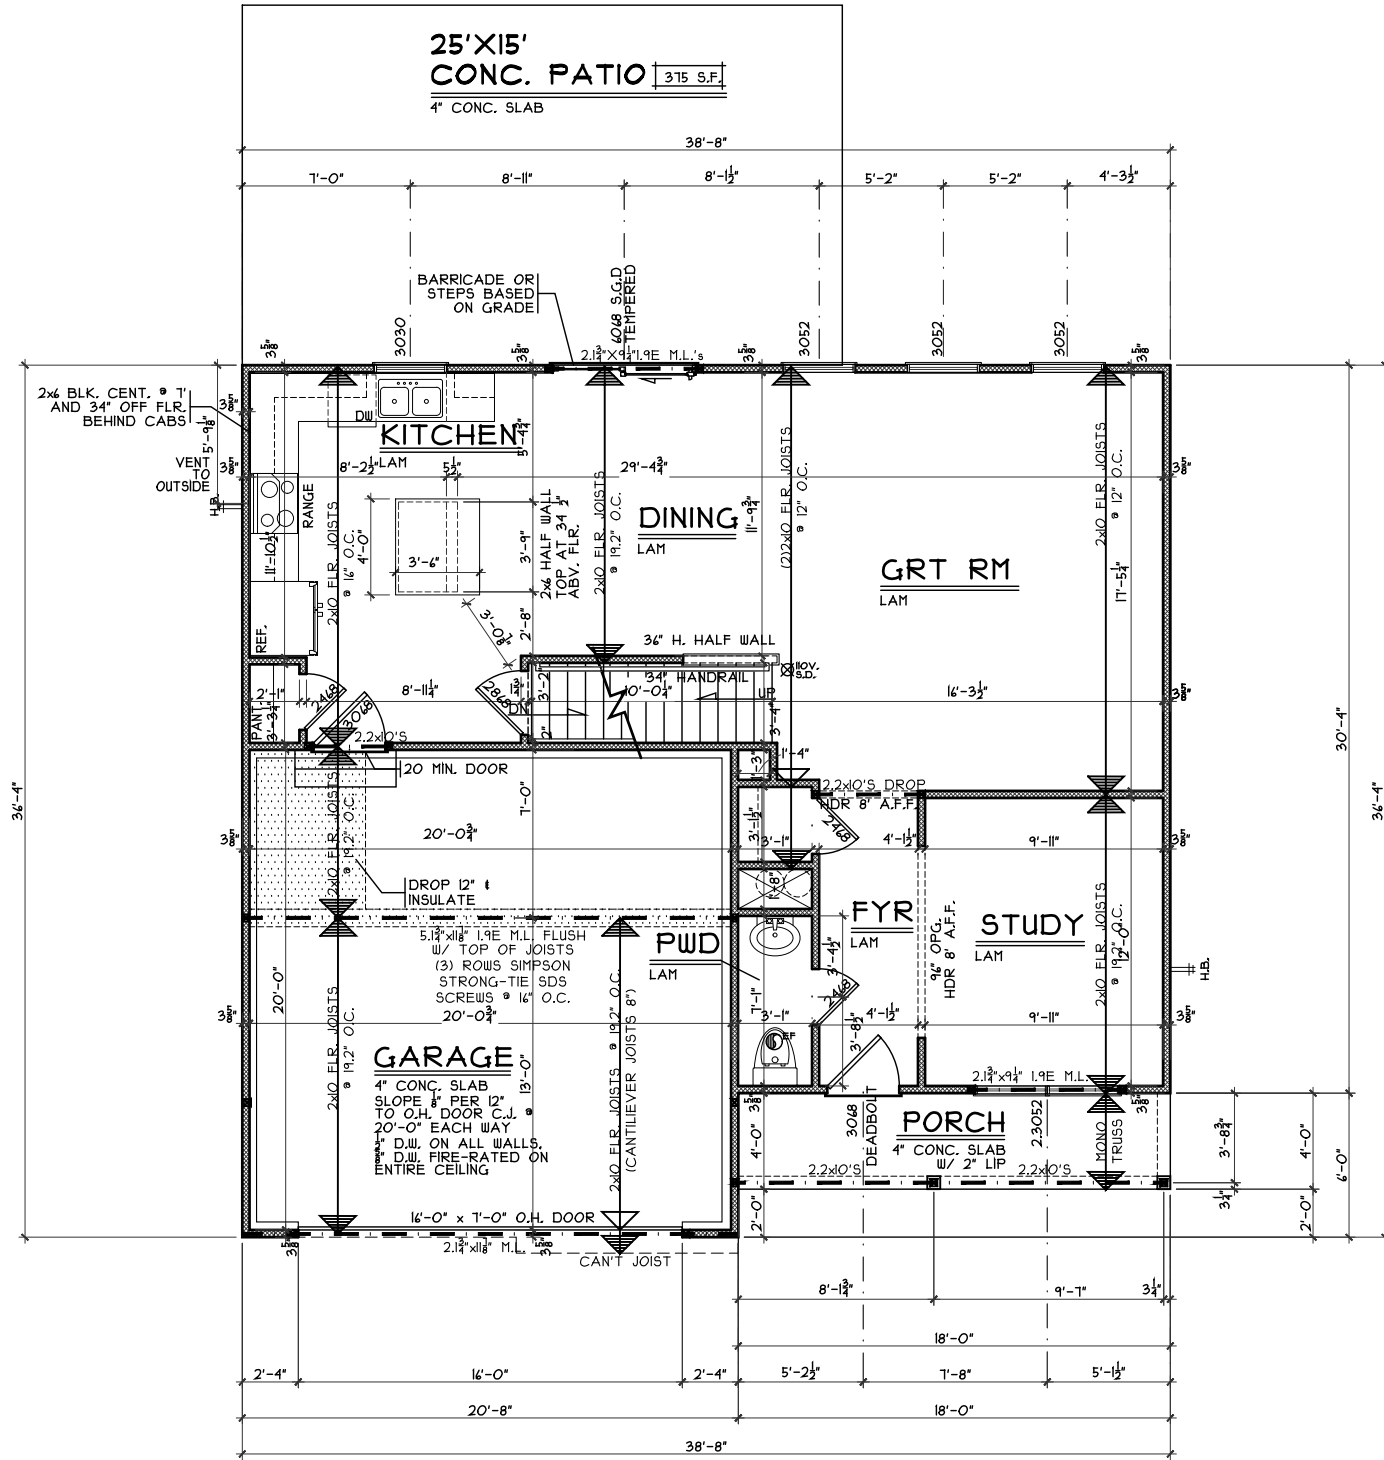

FIRST FLOOR PLAN

SCALE: 1/8" = 1'-0"

883 S.F.

