
## NATE !

## MAKE SURE SUMP INSTALLED ALL PVC LINES ASIDE OF ONE 2" RISER CAPPED OFF !! CAP OFF AND INSULATE ALL WATER LINES - INSULATE WITH 1' THROUGH CONCRETE

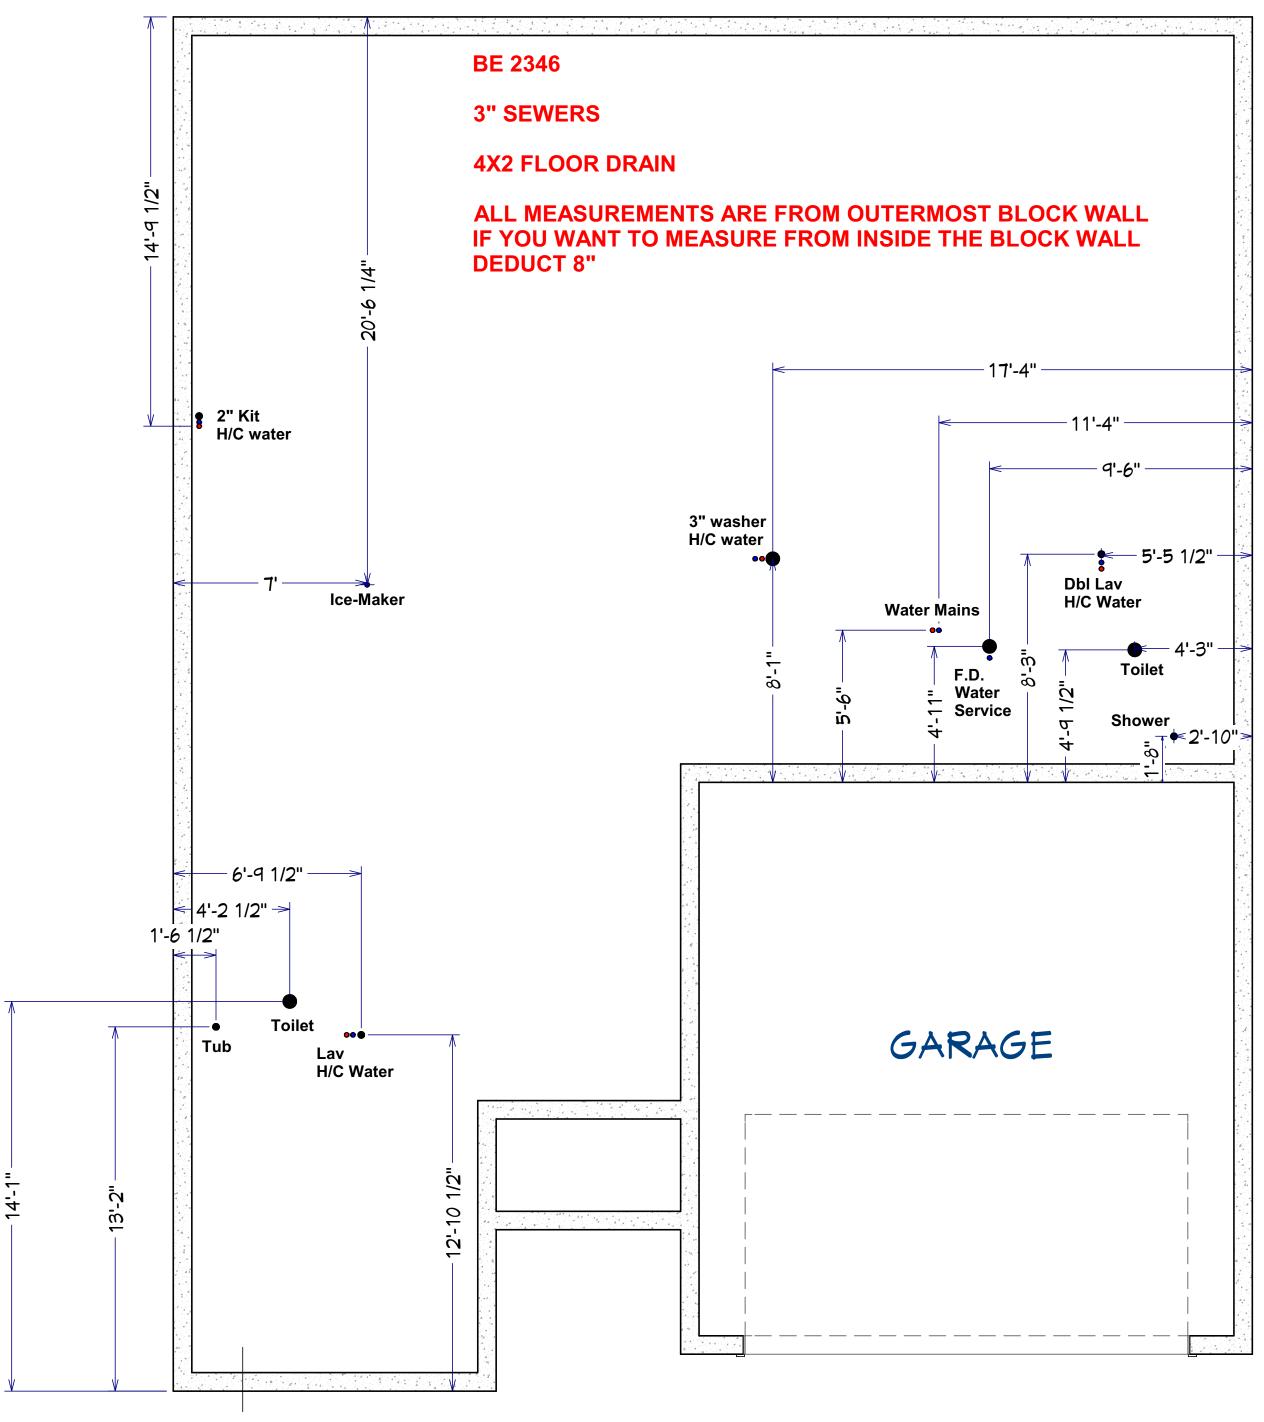

SEWER