


Redwood Miamisburg North Springboro Pike OH P1 Construction Site Plan

Building Order

- J
- A
- GG
- FF
- H
- B
- G
- C
- F
- D
- E
- EE



31 Buildings-141 Units

- Forestwood (37)
- Meadowood (24)
- Capewood (5)
- Willowood (12)
- Breezewood (59)
- Breezewood SR (4)
- High Profile Side
- Building Step

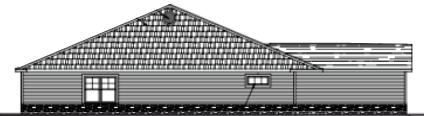

BUILDING C

- 1 - Meadowood Left
- 1 - Forestwood Right
- 1 - Forestwood Left
- 1 - Meadowood Right

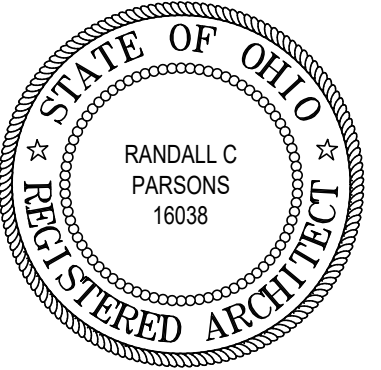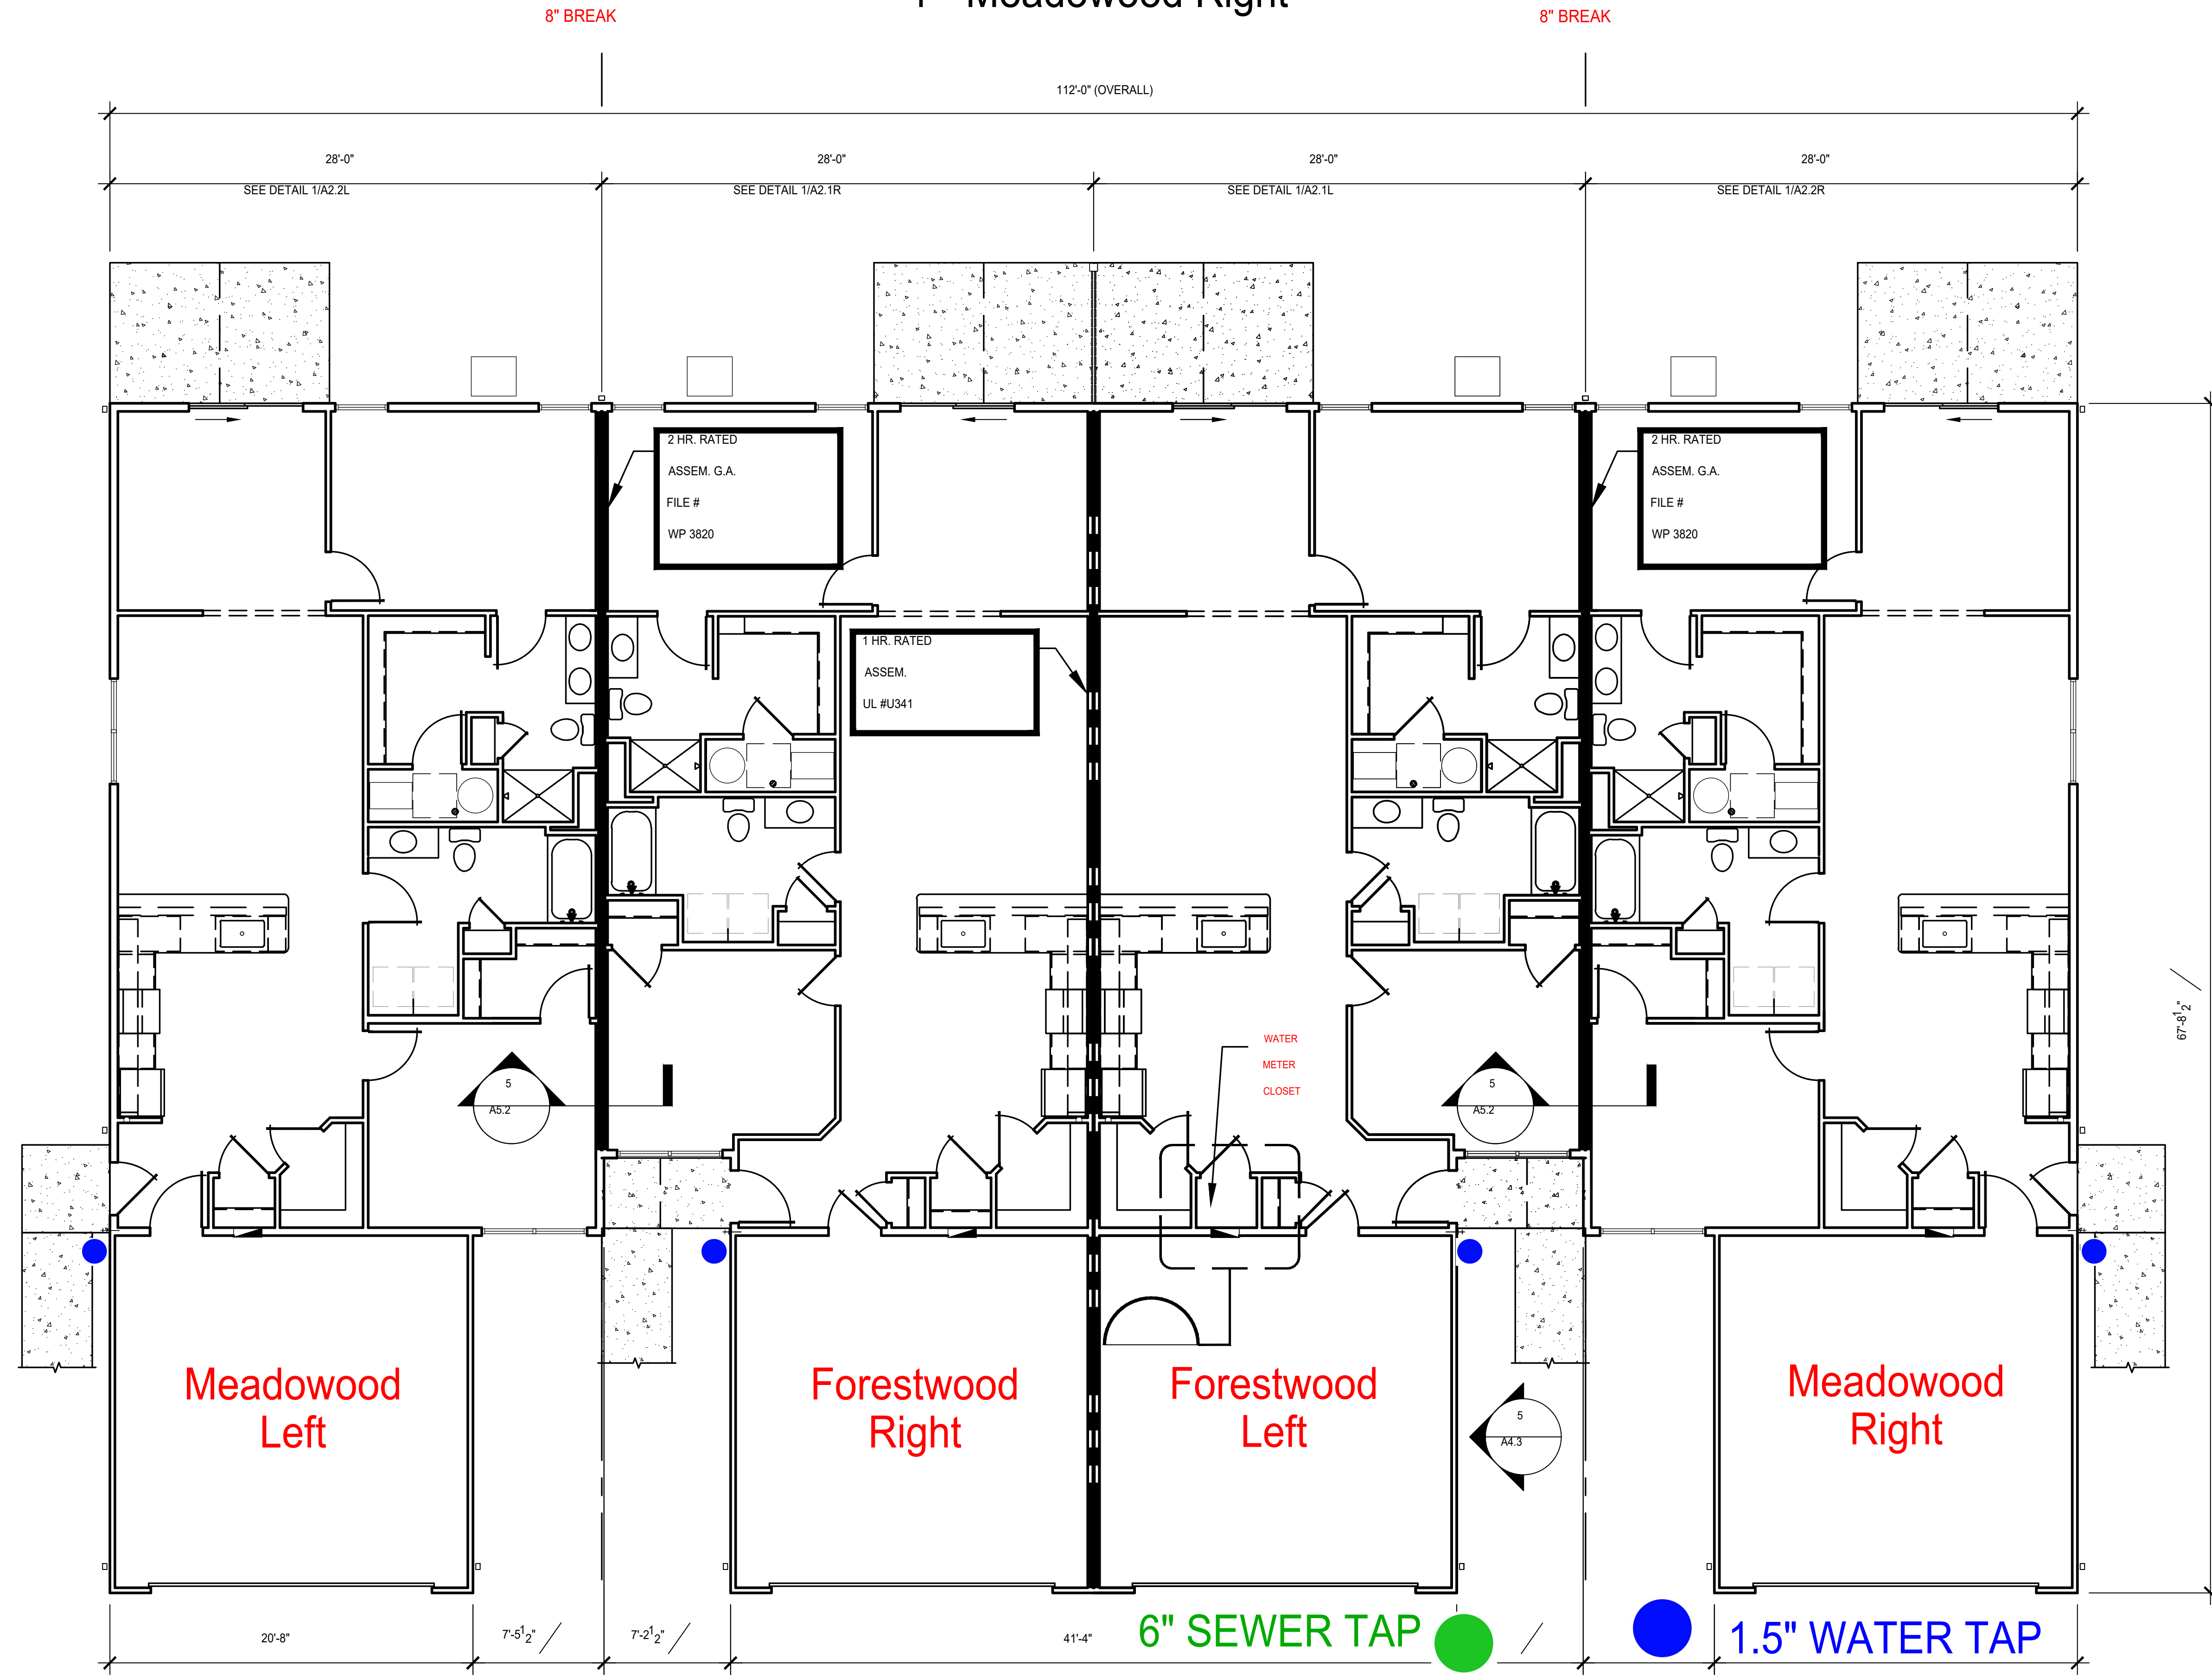

REVISIONS

phone 330.666.5770
 fax 330.666.8812
 3660 Embassy Parkway
 Fairlawn, OH 44333
MPG
 MANN • PARSONS • GRAY
 ARCHITECTS
 mpg-architects.com

OVERALL FLOOR PLANS - BLDGS.: C, D

DATE: JULY 27, 2022


PROJECT #: 33521

REDWOOD MIAMISBURG

MIAMISBURG OH, 45449




A2.24
 55 OF 137

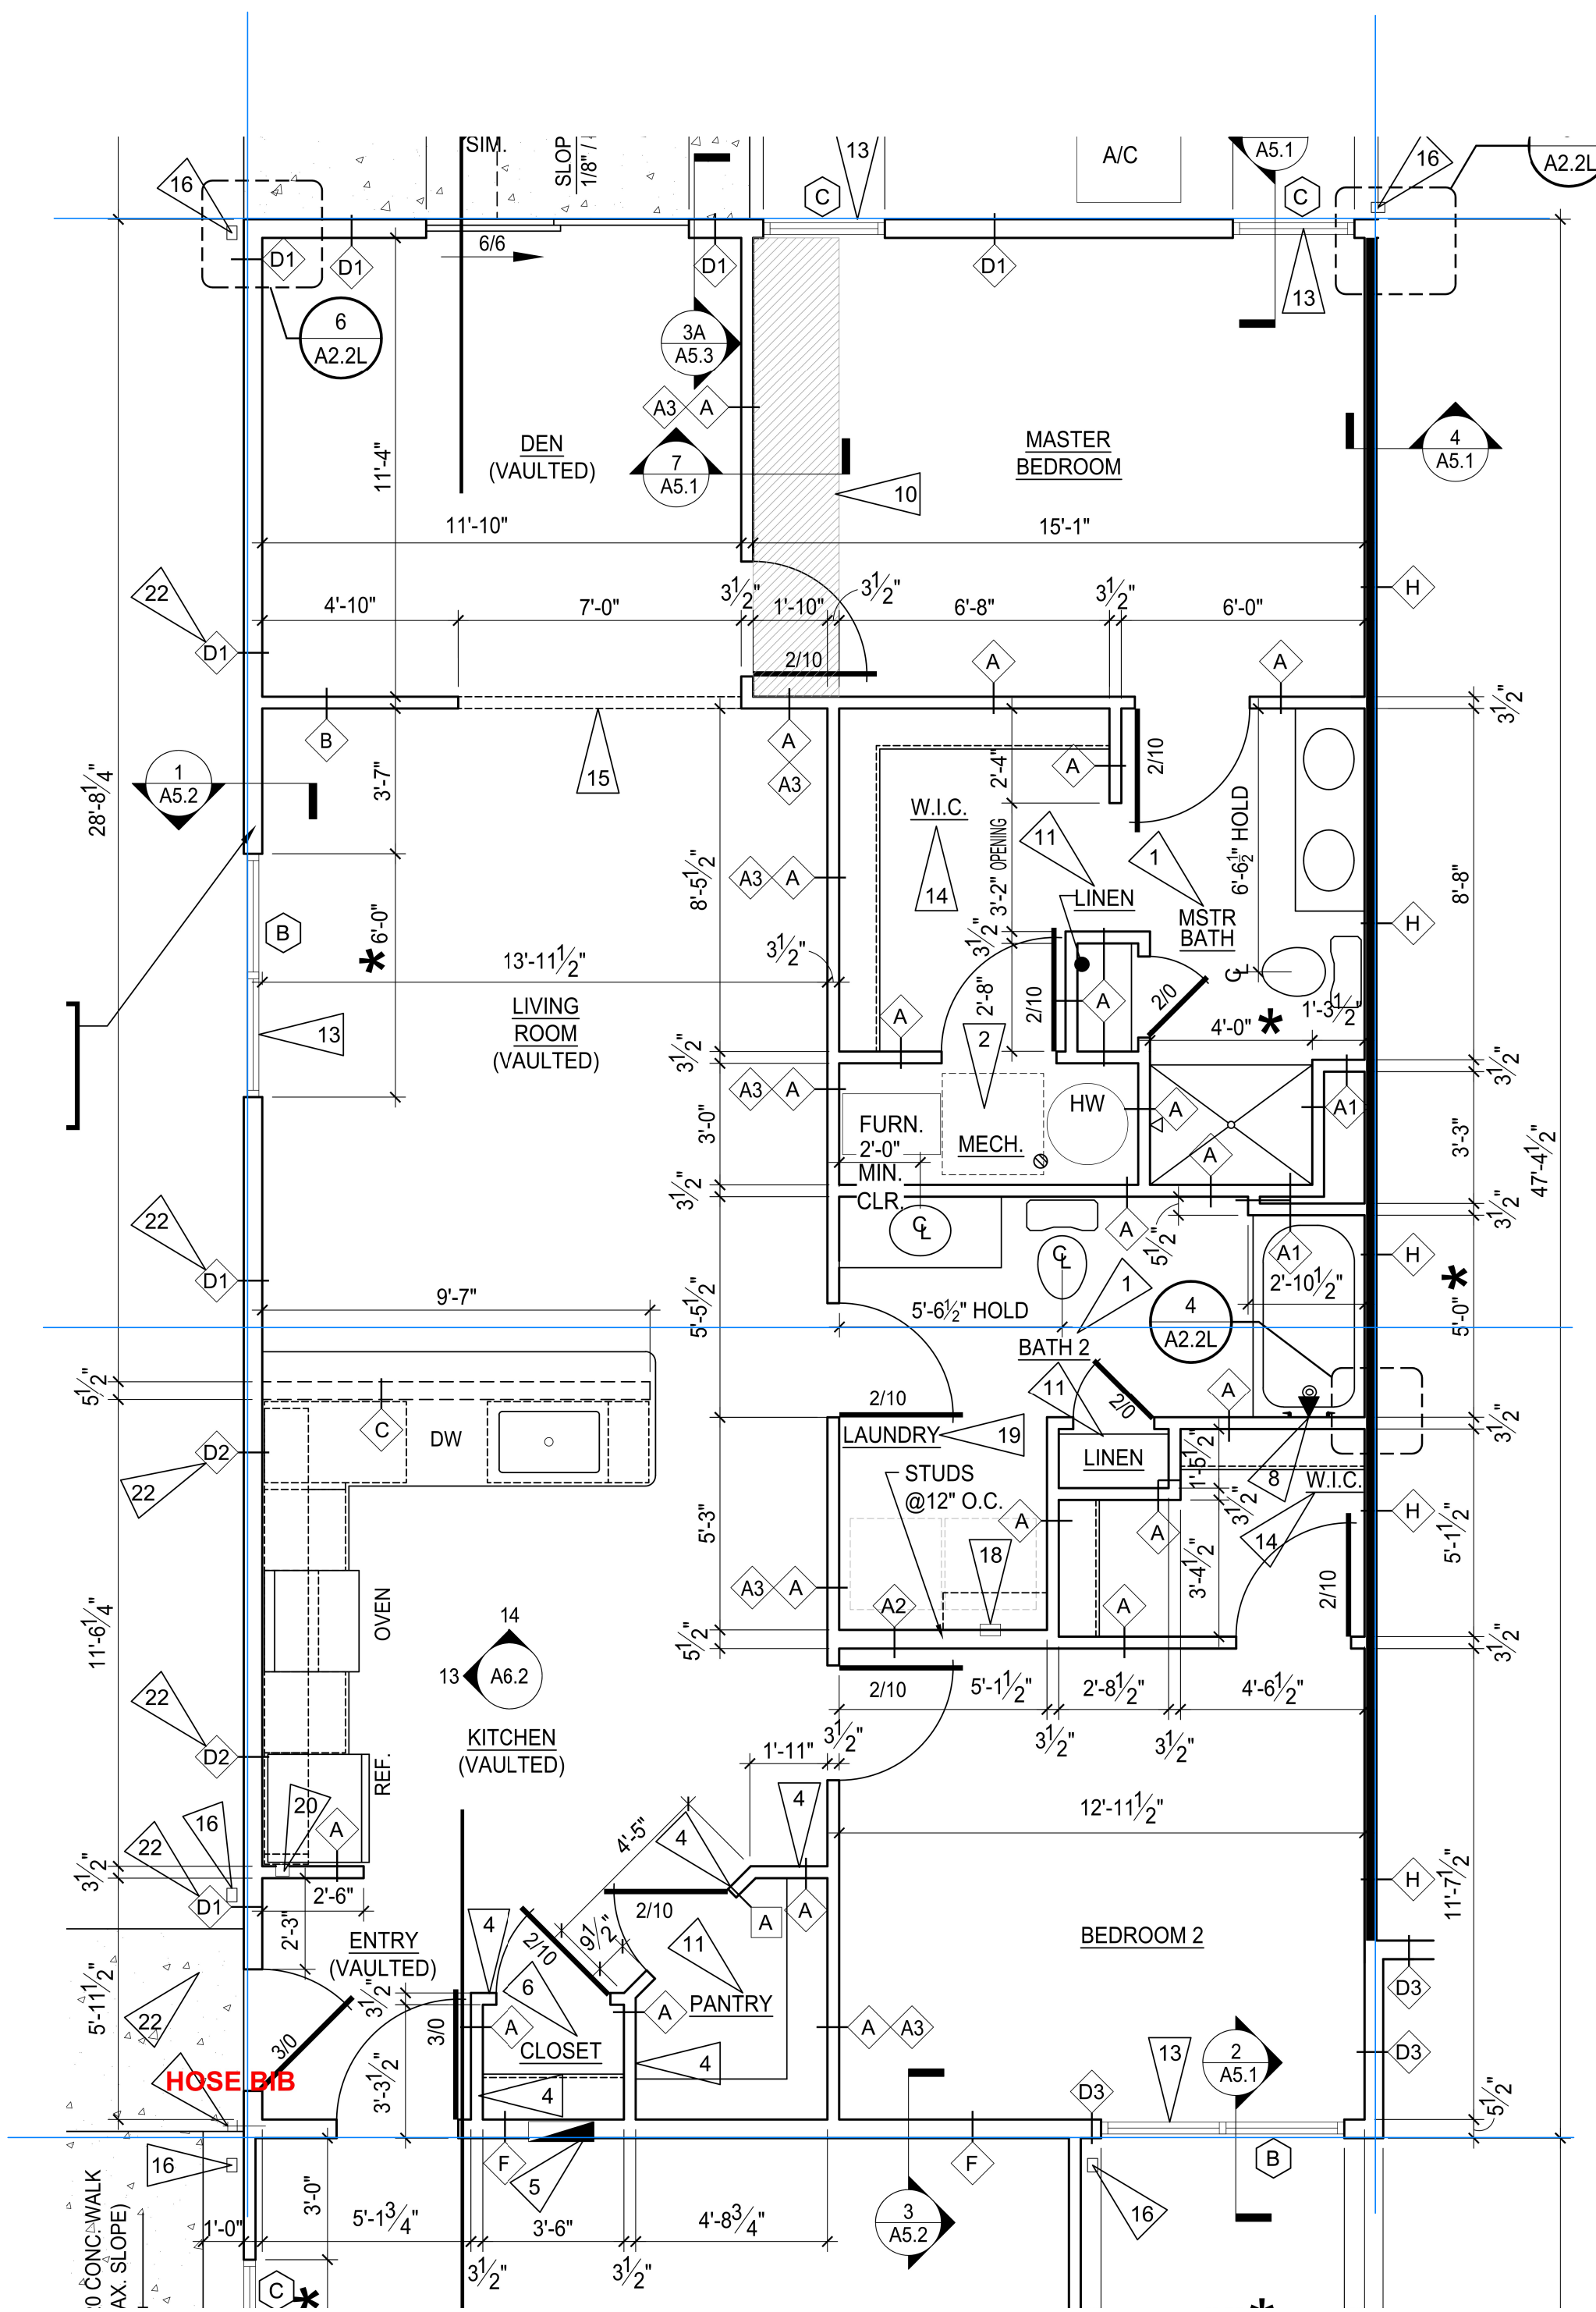

GARAGE ON THIS SIDE OF BUILDING


NOTES:

MUST install tub boxes for tub and shower traps !! Wait until gravel prepped

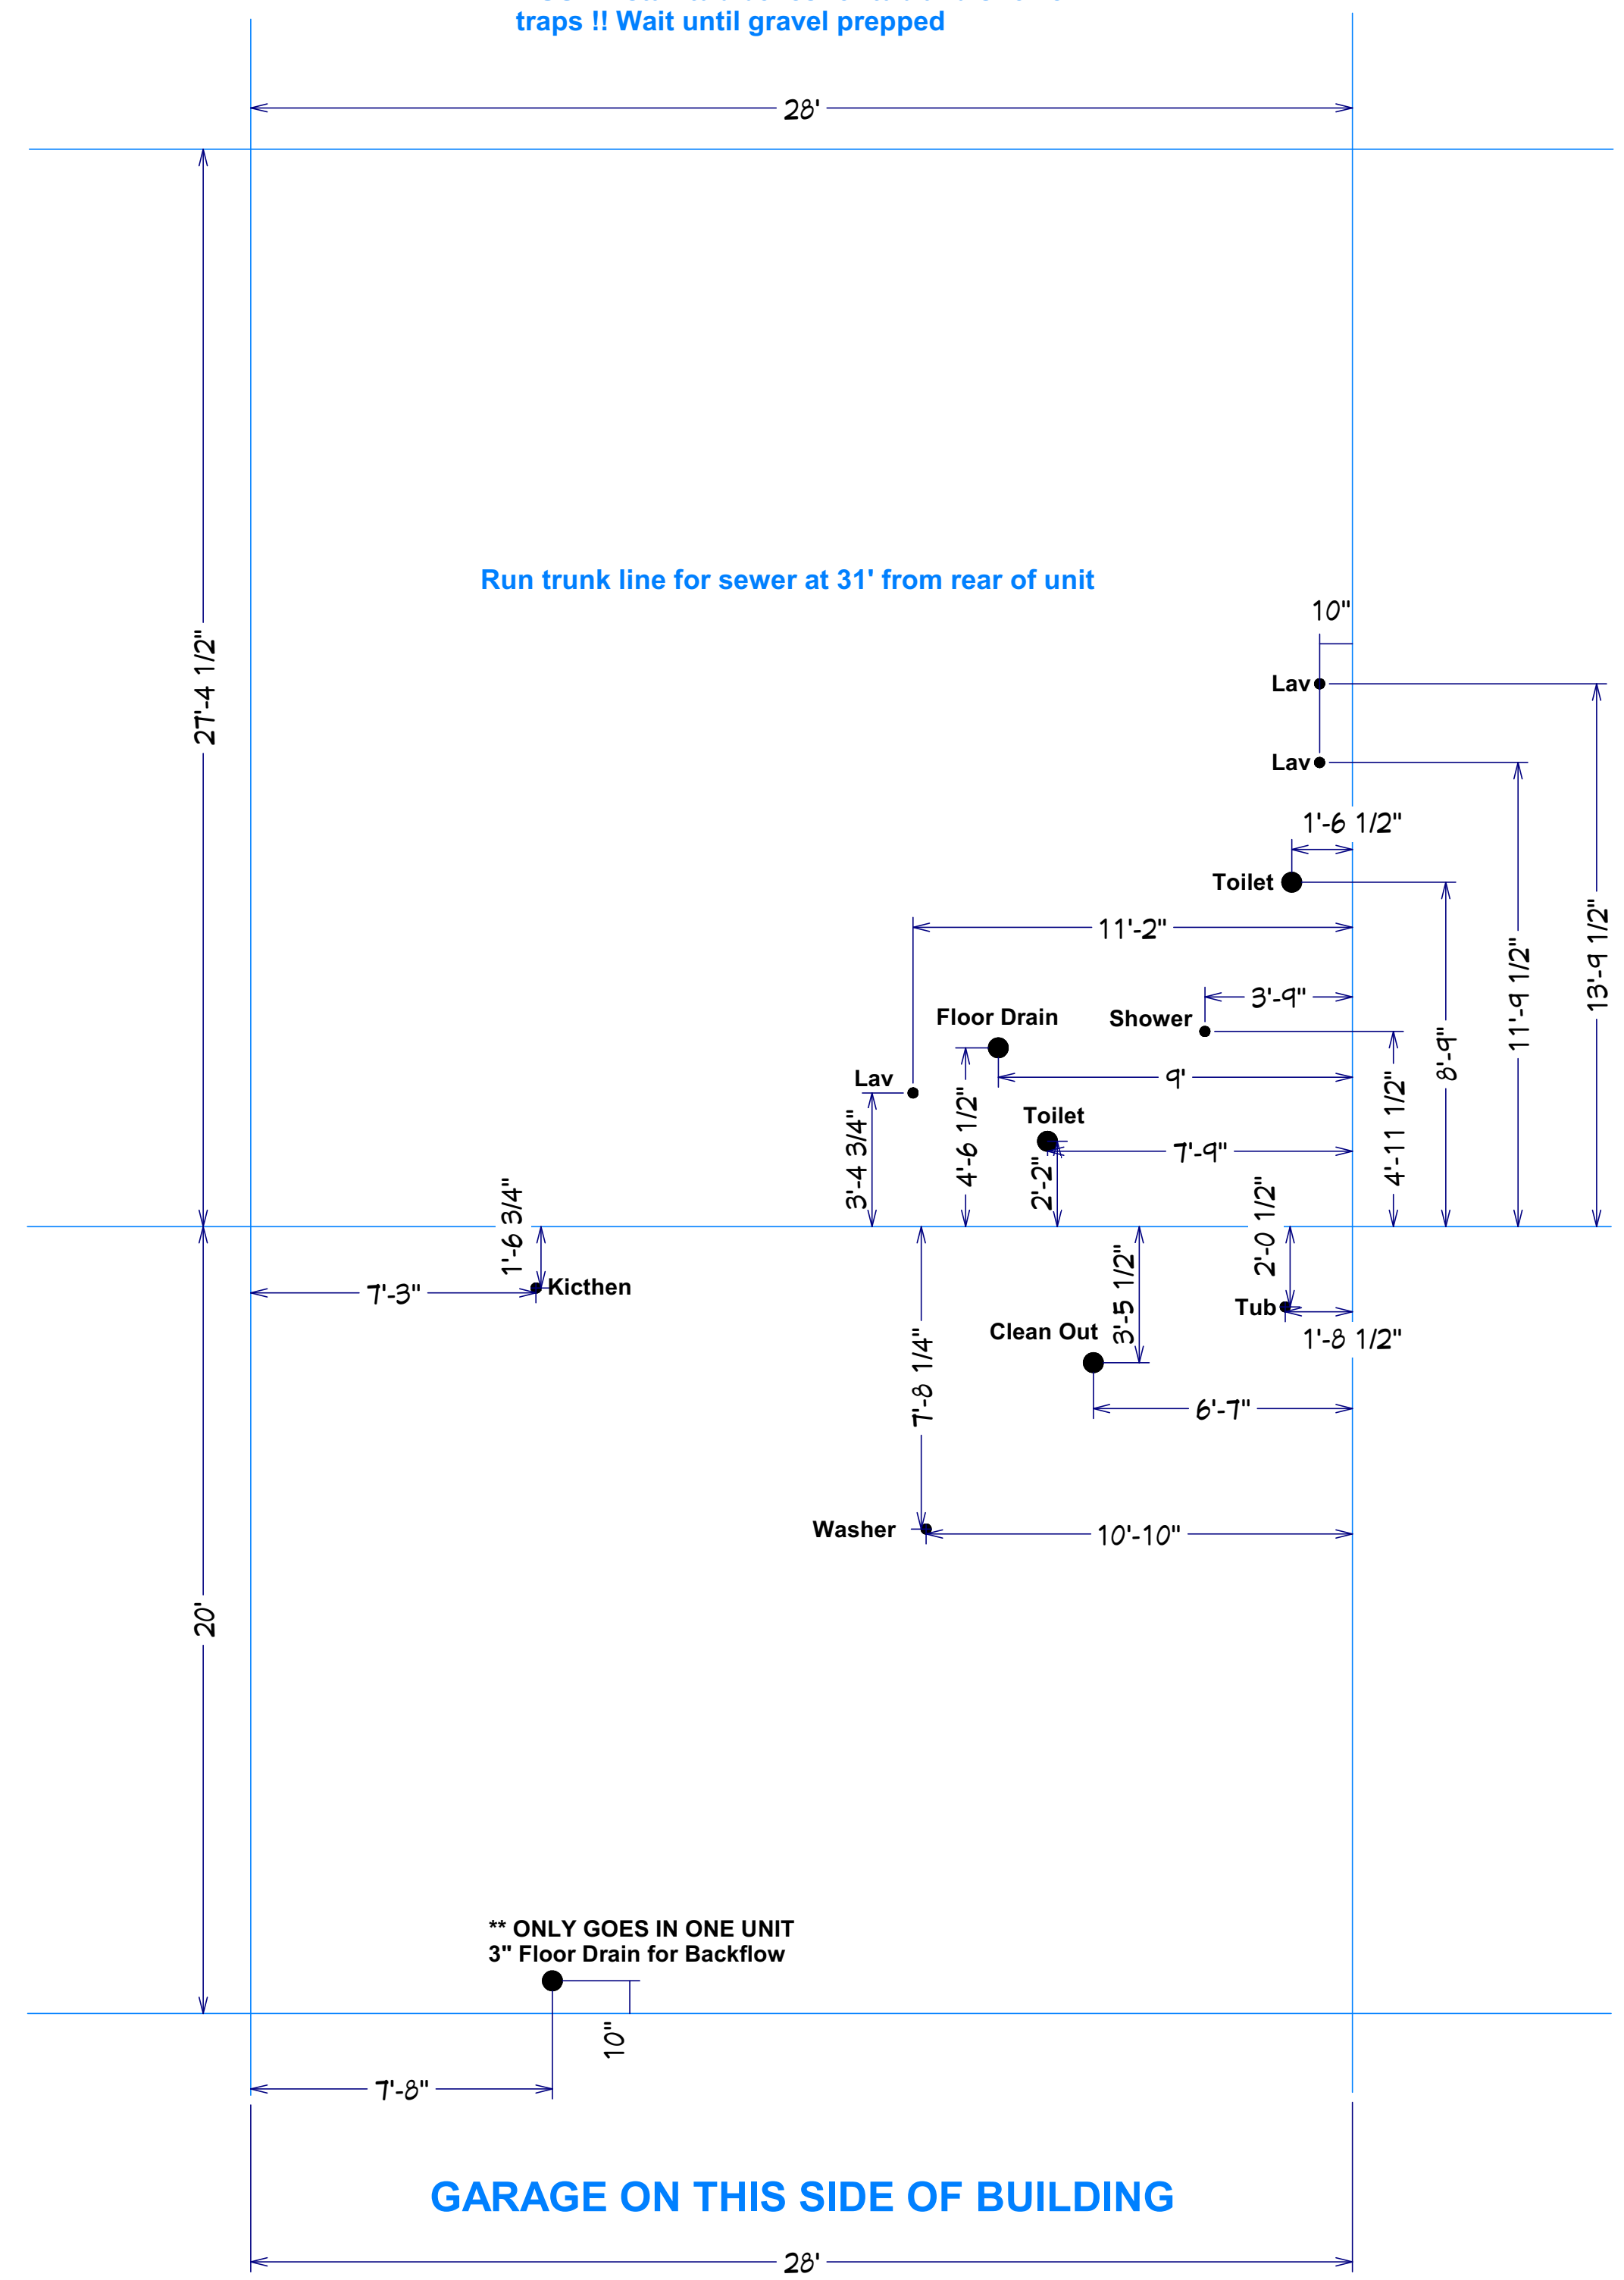


GARAGE ON THIS SIDE OF BUILDING

Meadowood Left PVC

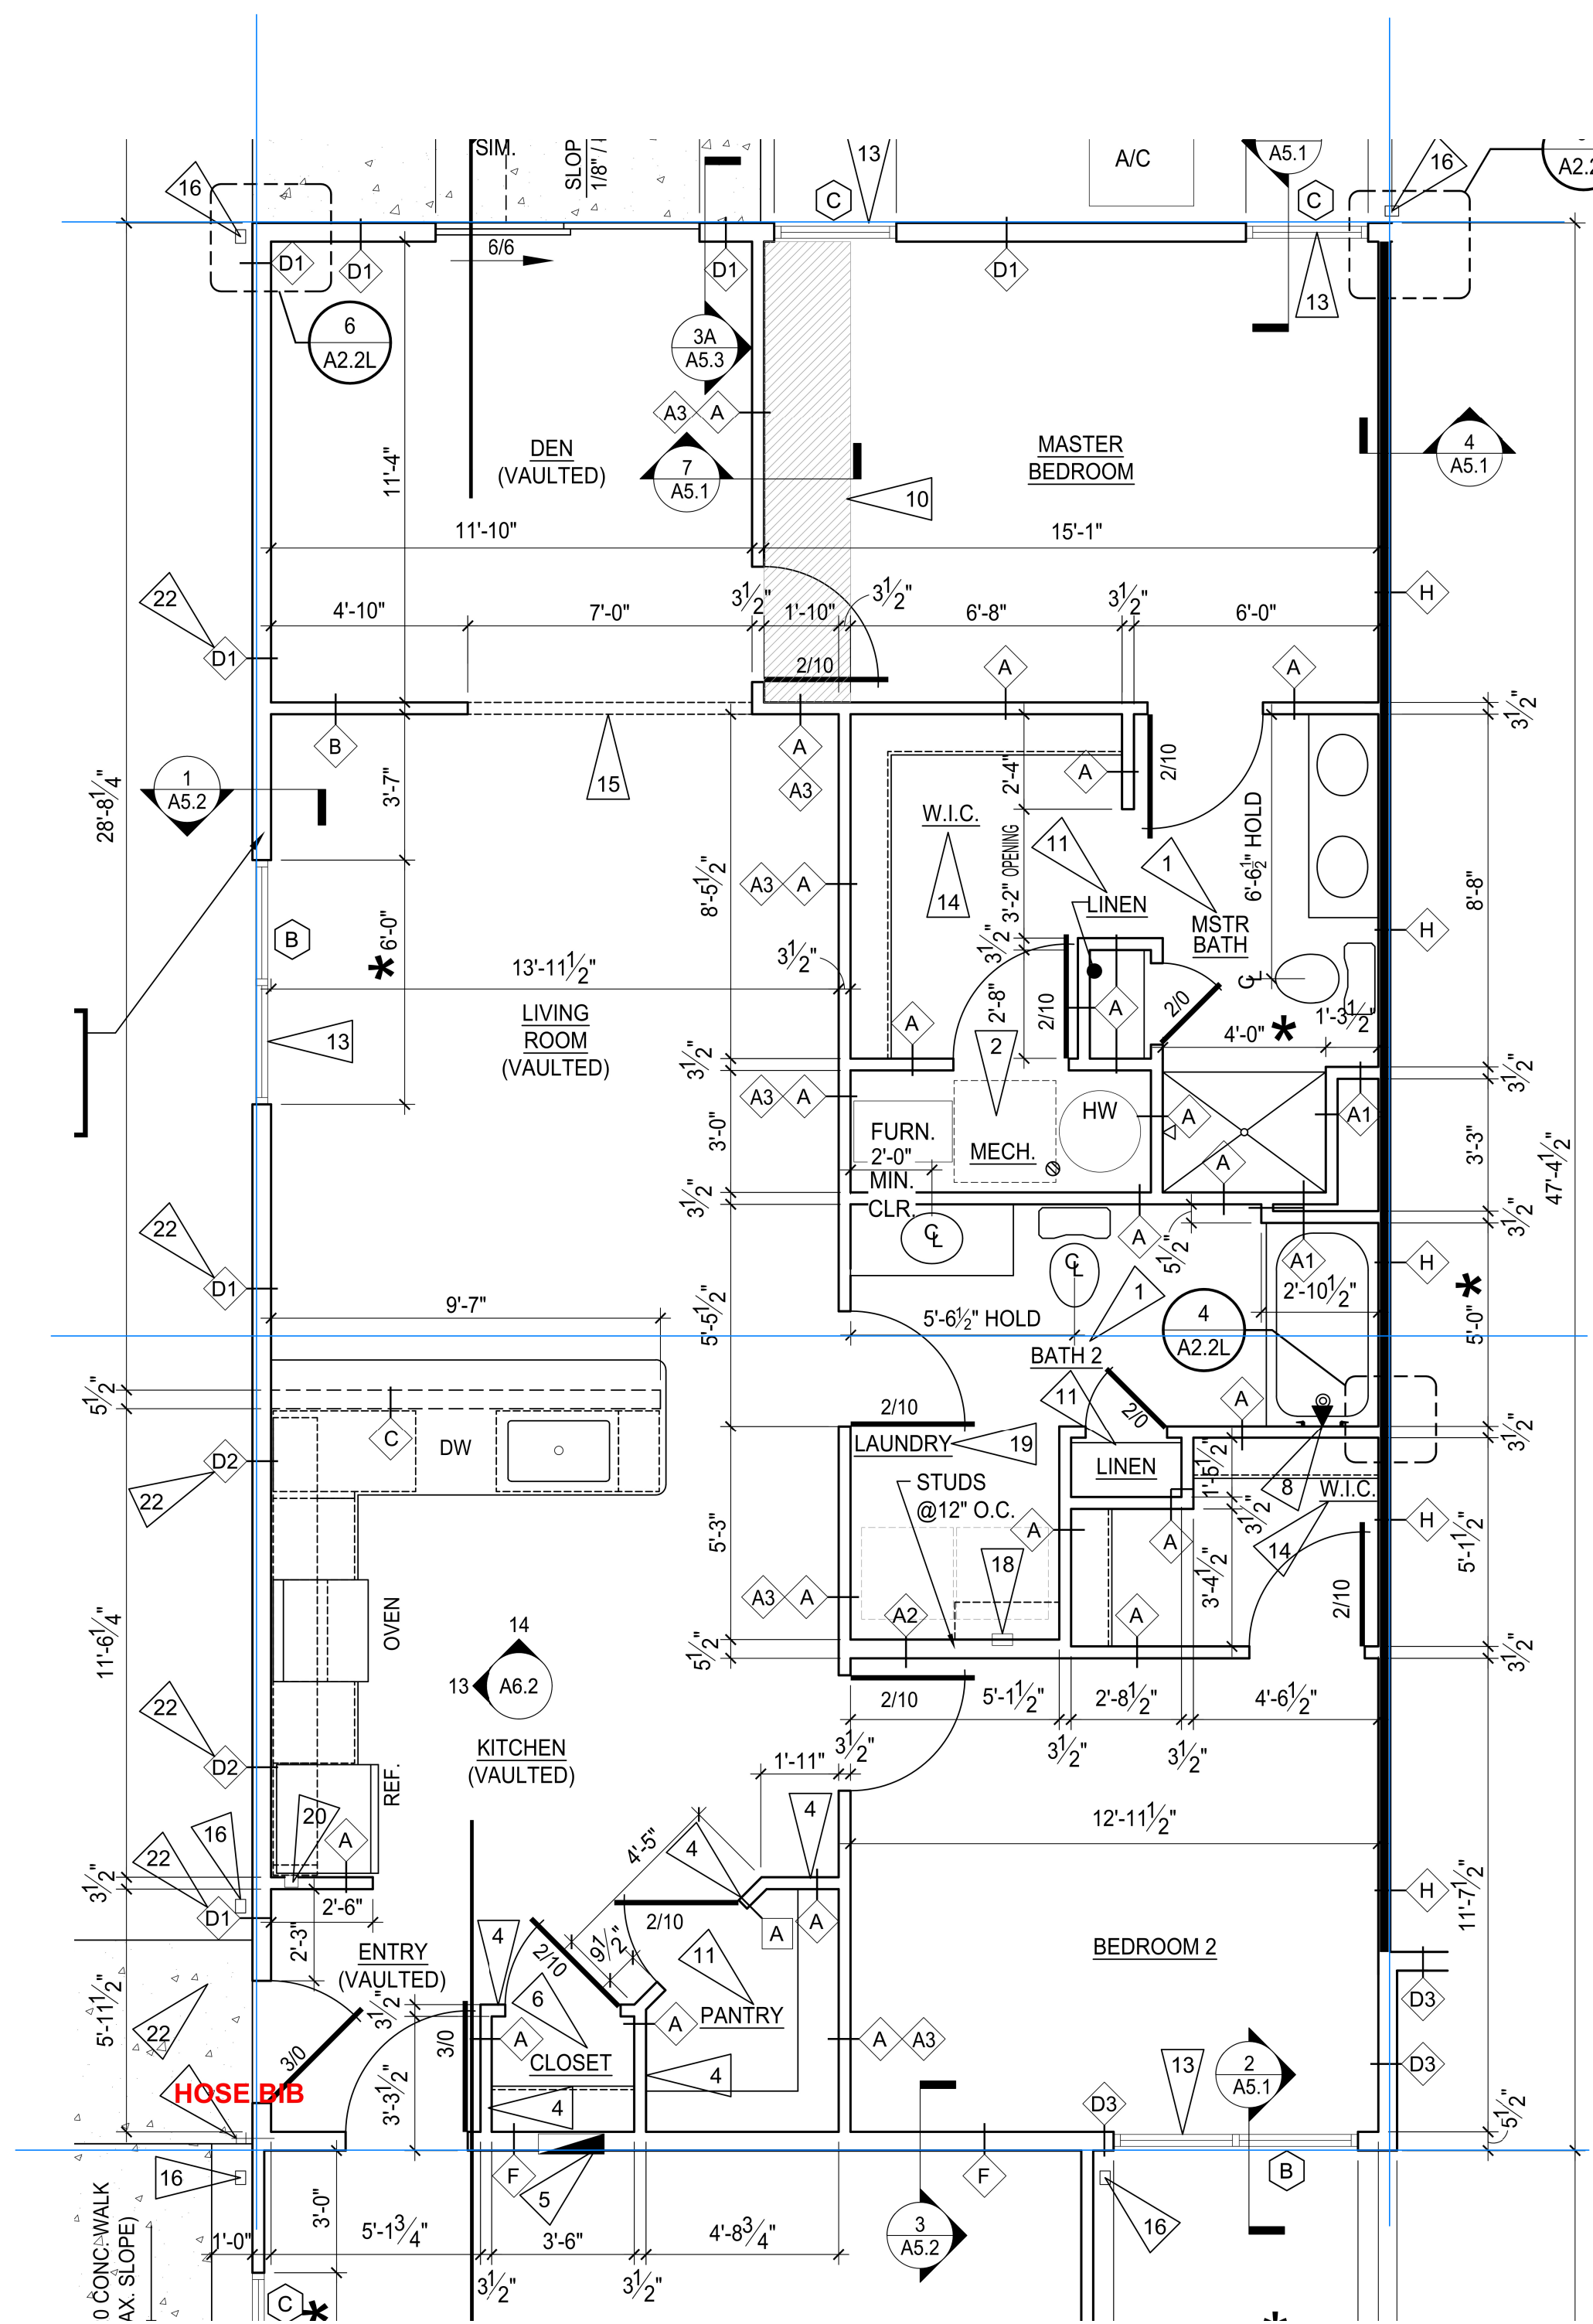


GARAGE ON THIS SIDE OF BUILDING

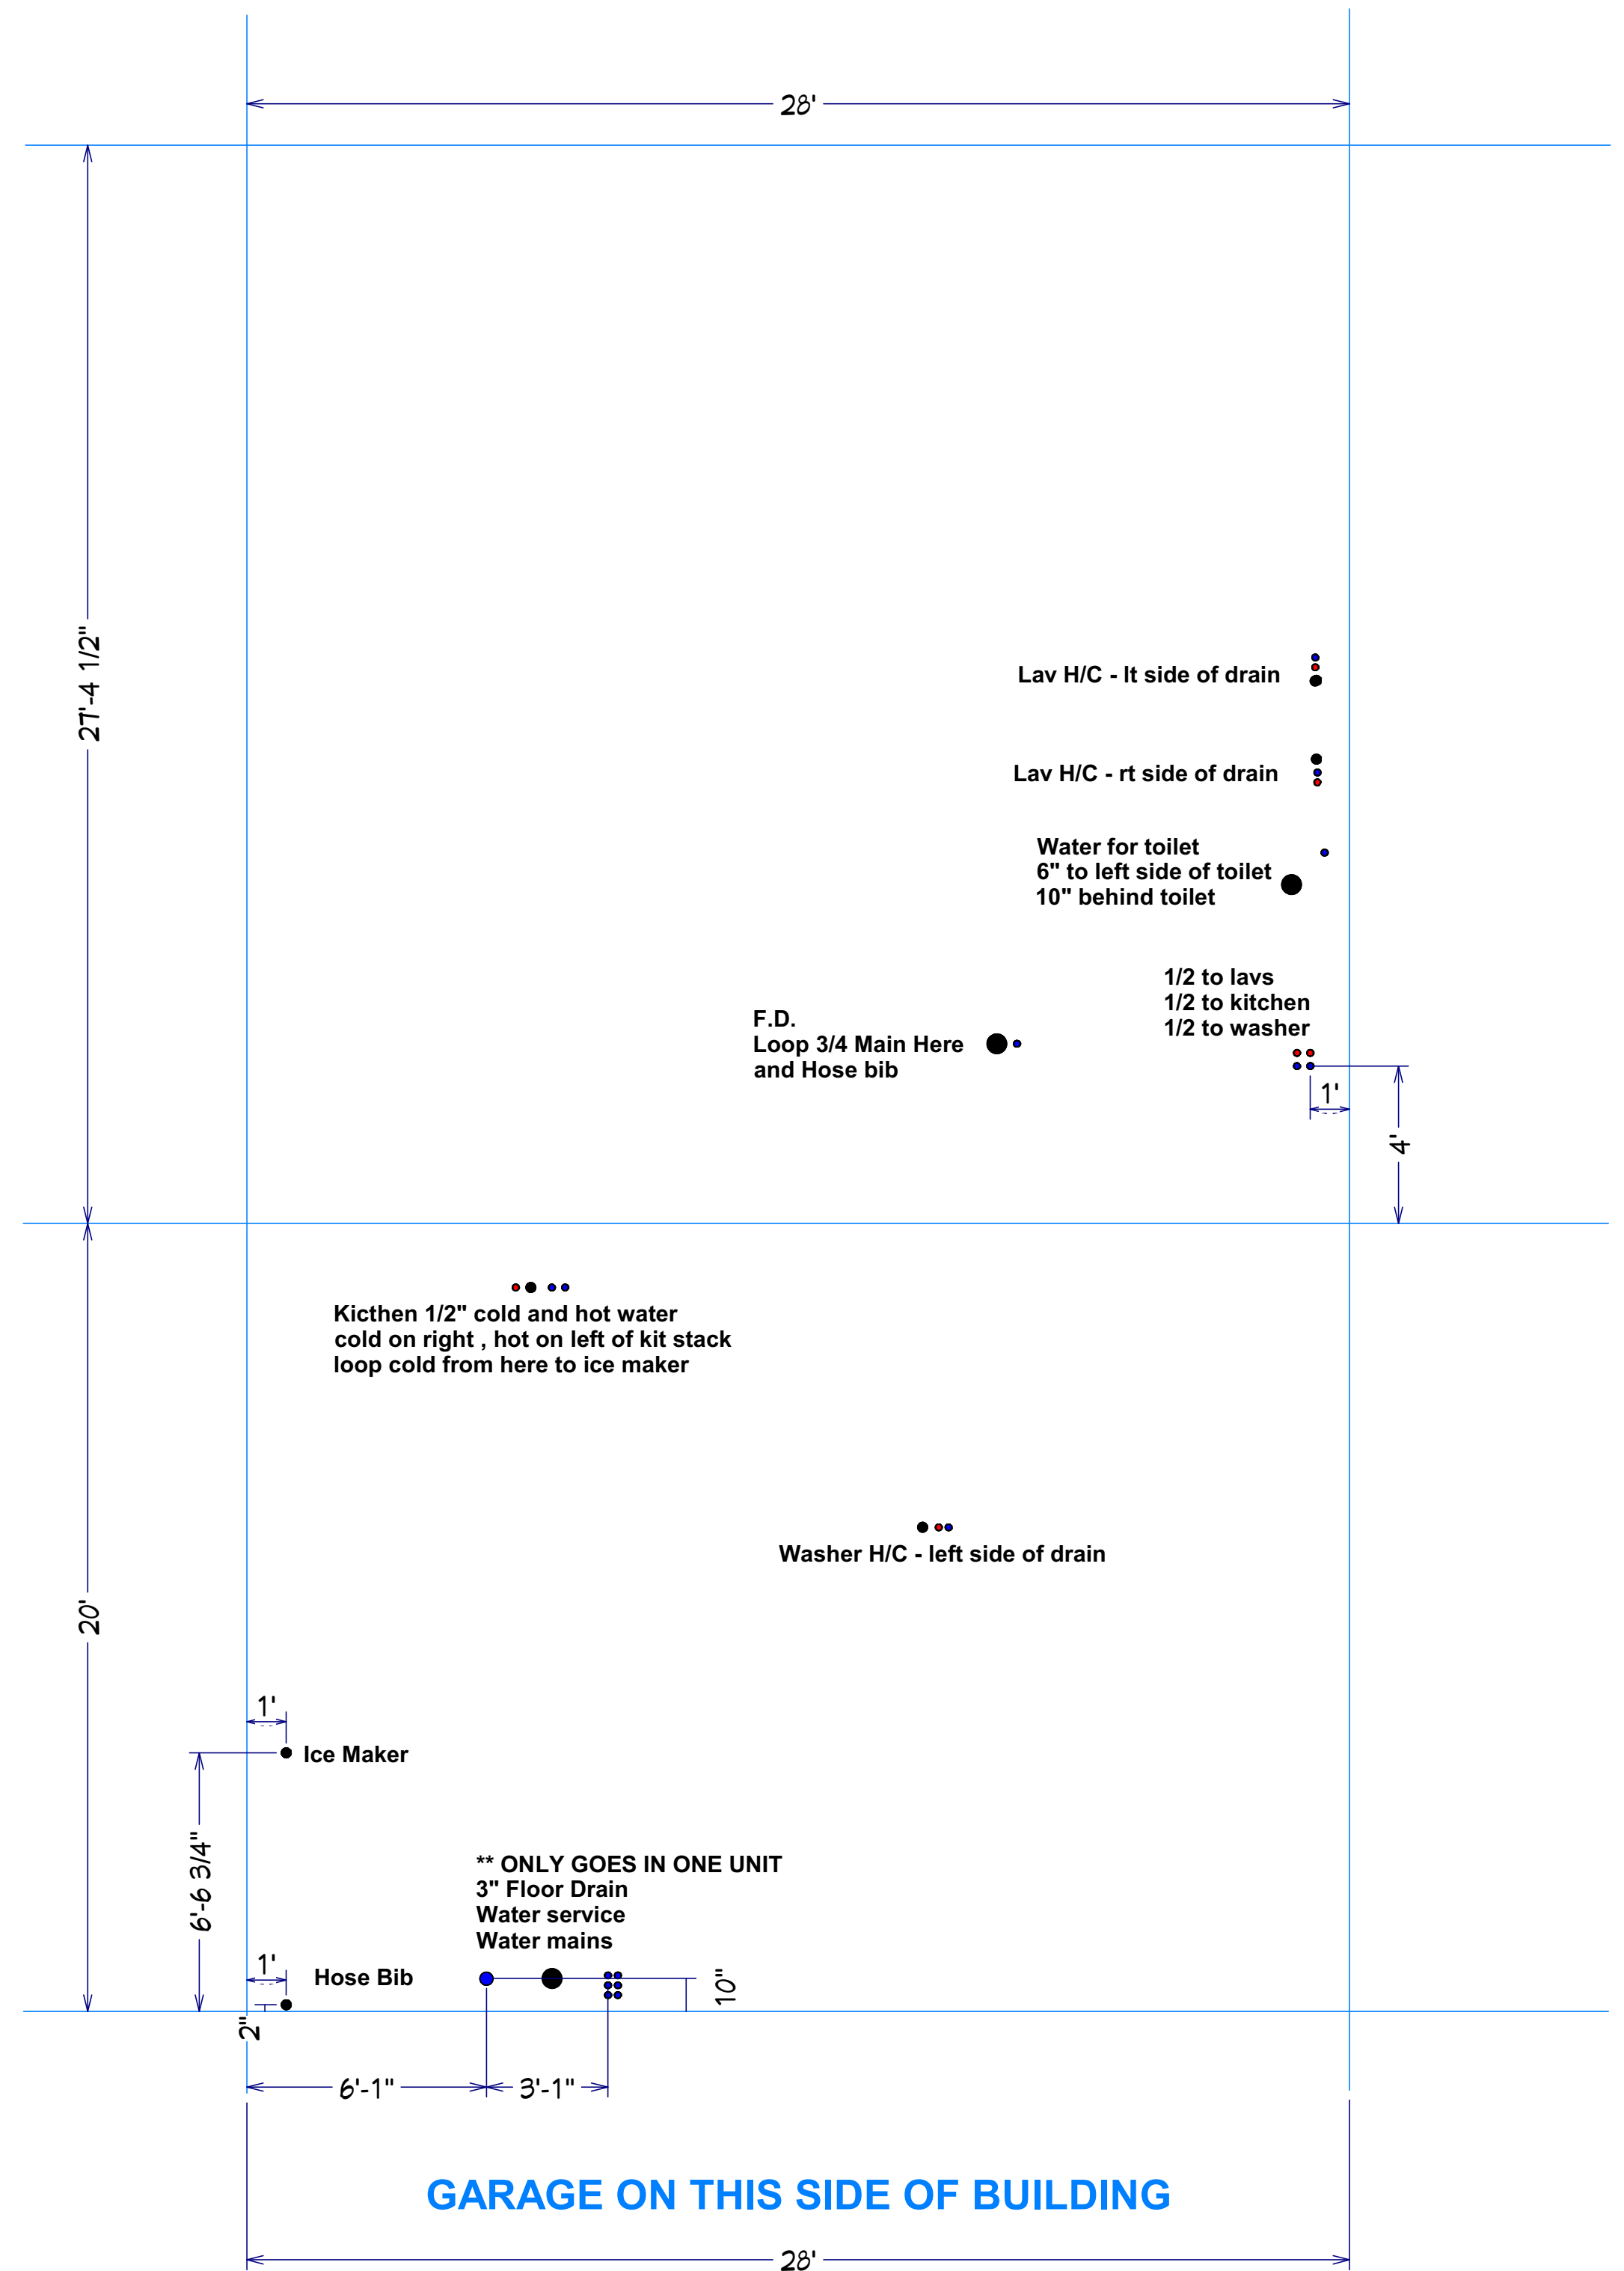

GARAGE ON THIS SIDE OF BUILDING


Meadowood Left WATER

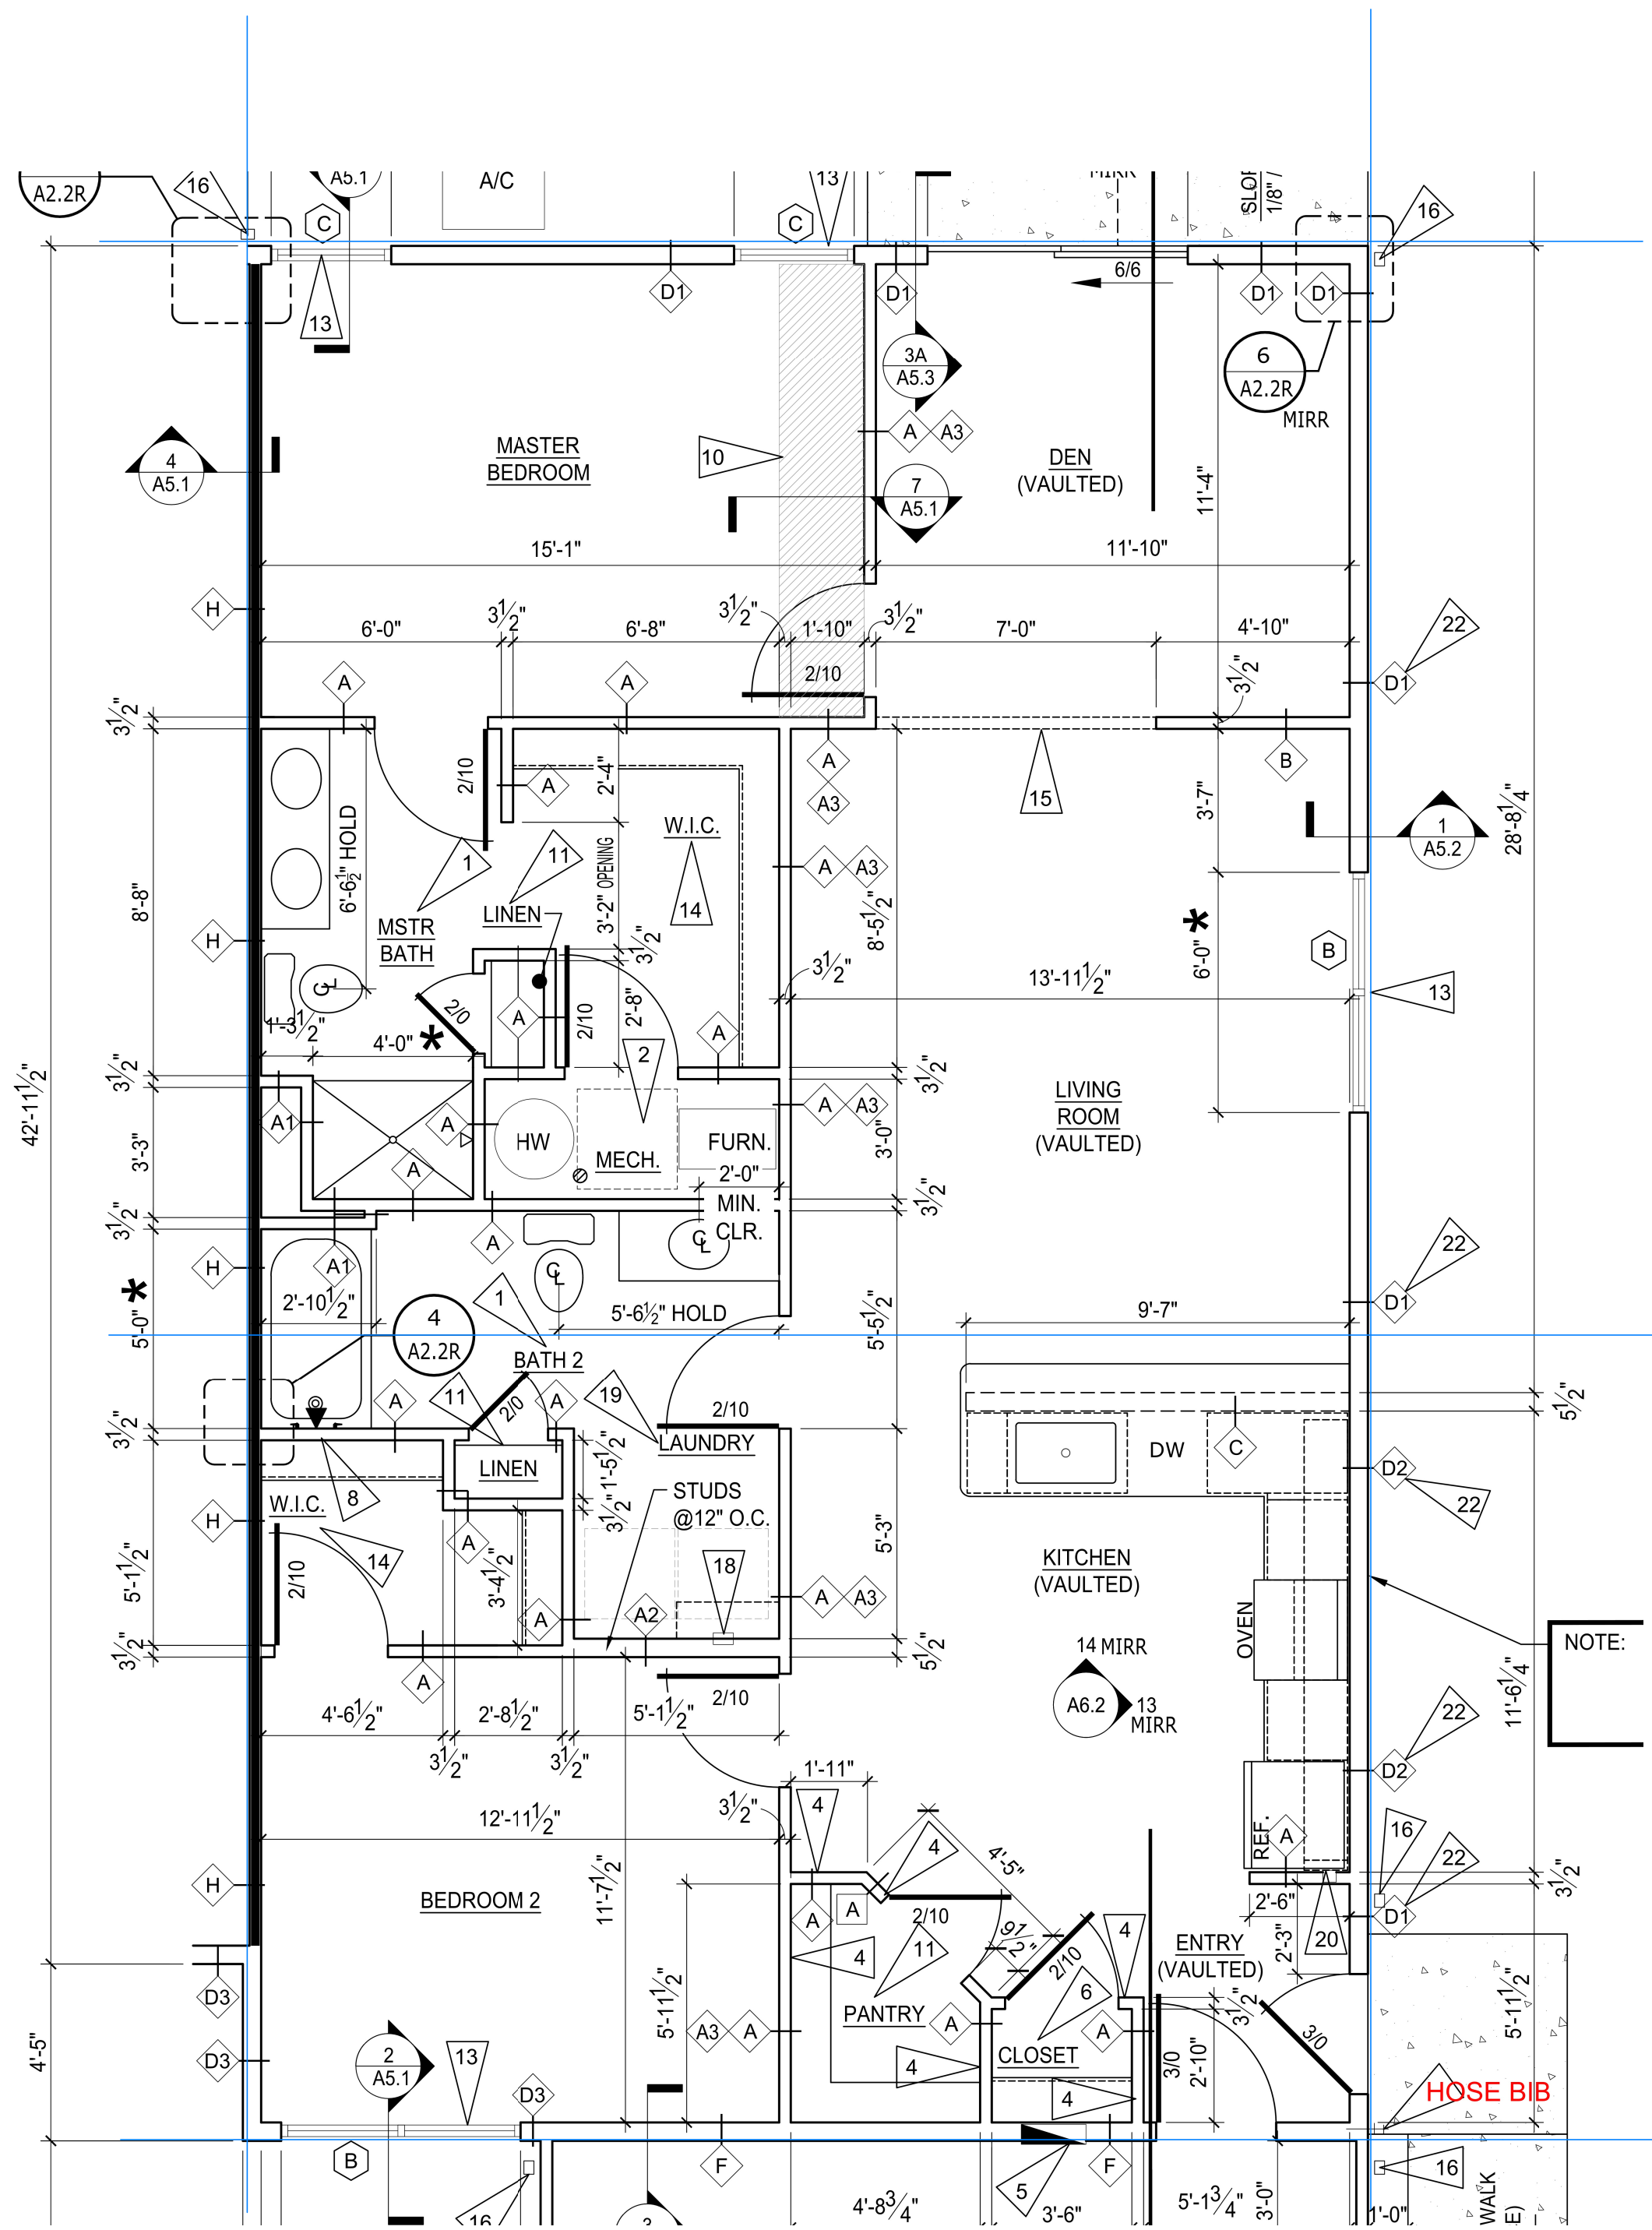

NOTES:

MUST install tub boxes for tub and shower traps !! Wait until gravel prepped

Run trunk line for sewer at 31' from rear of unit

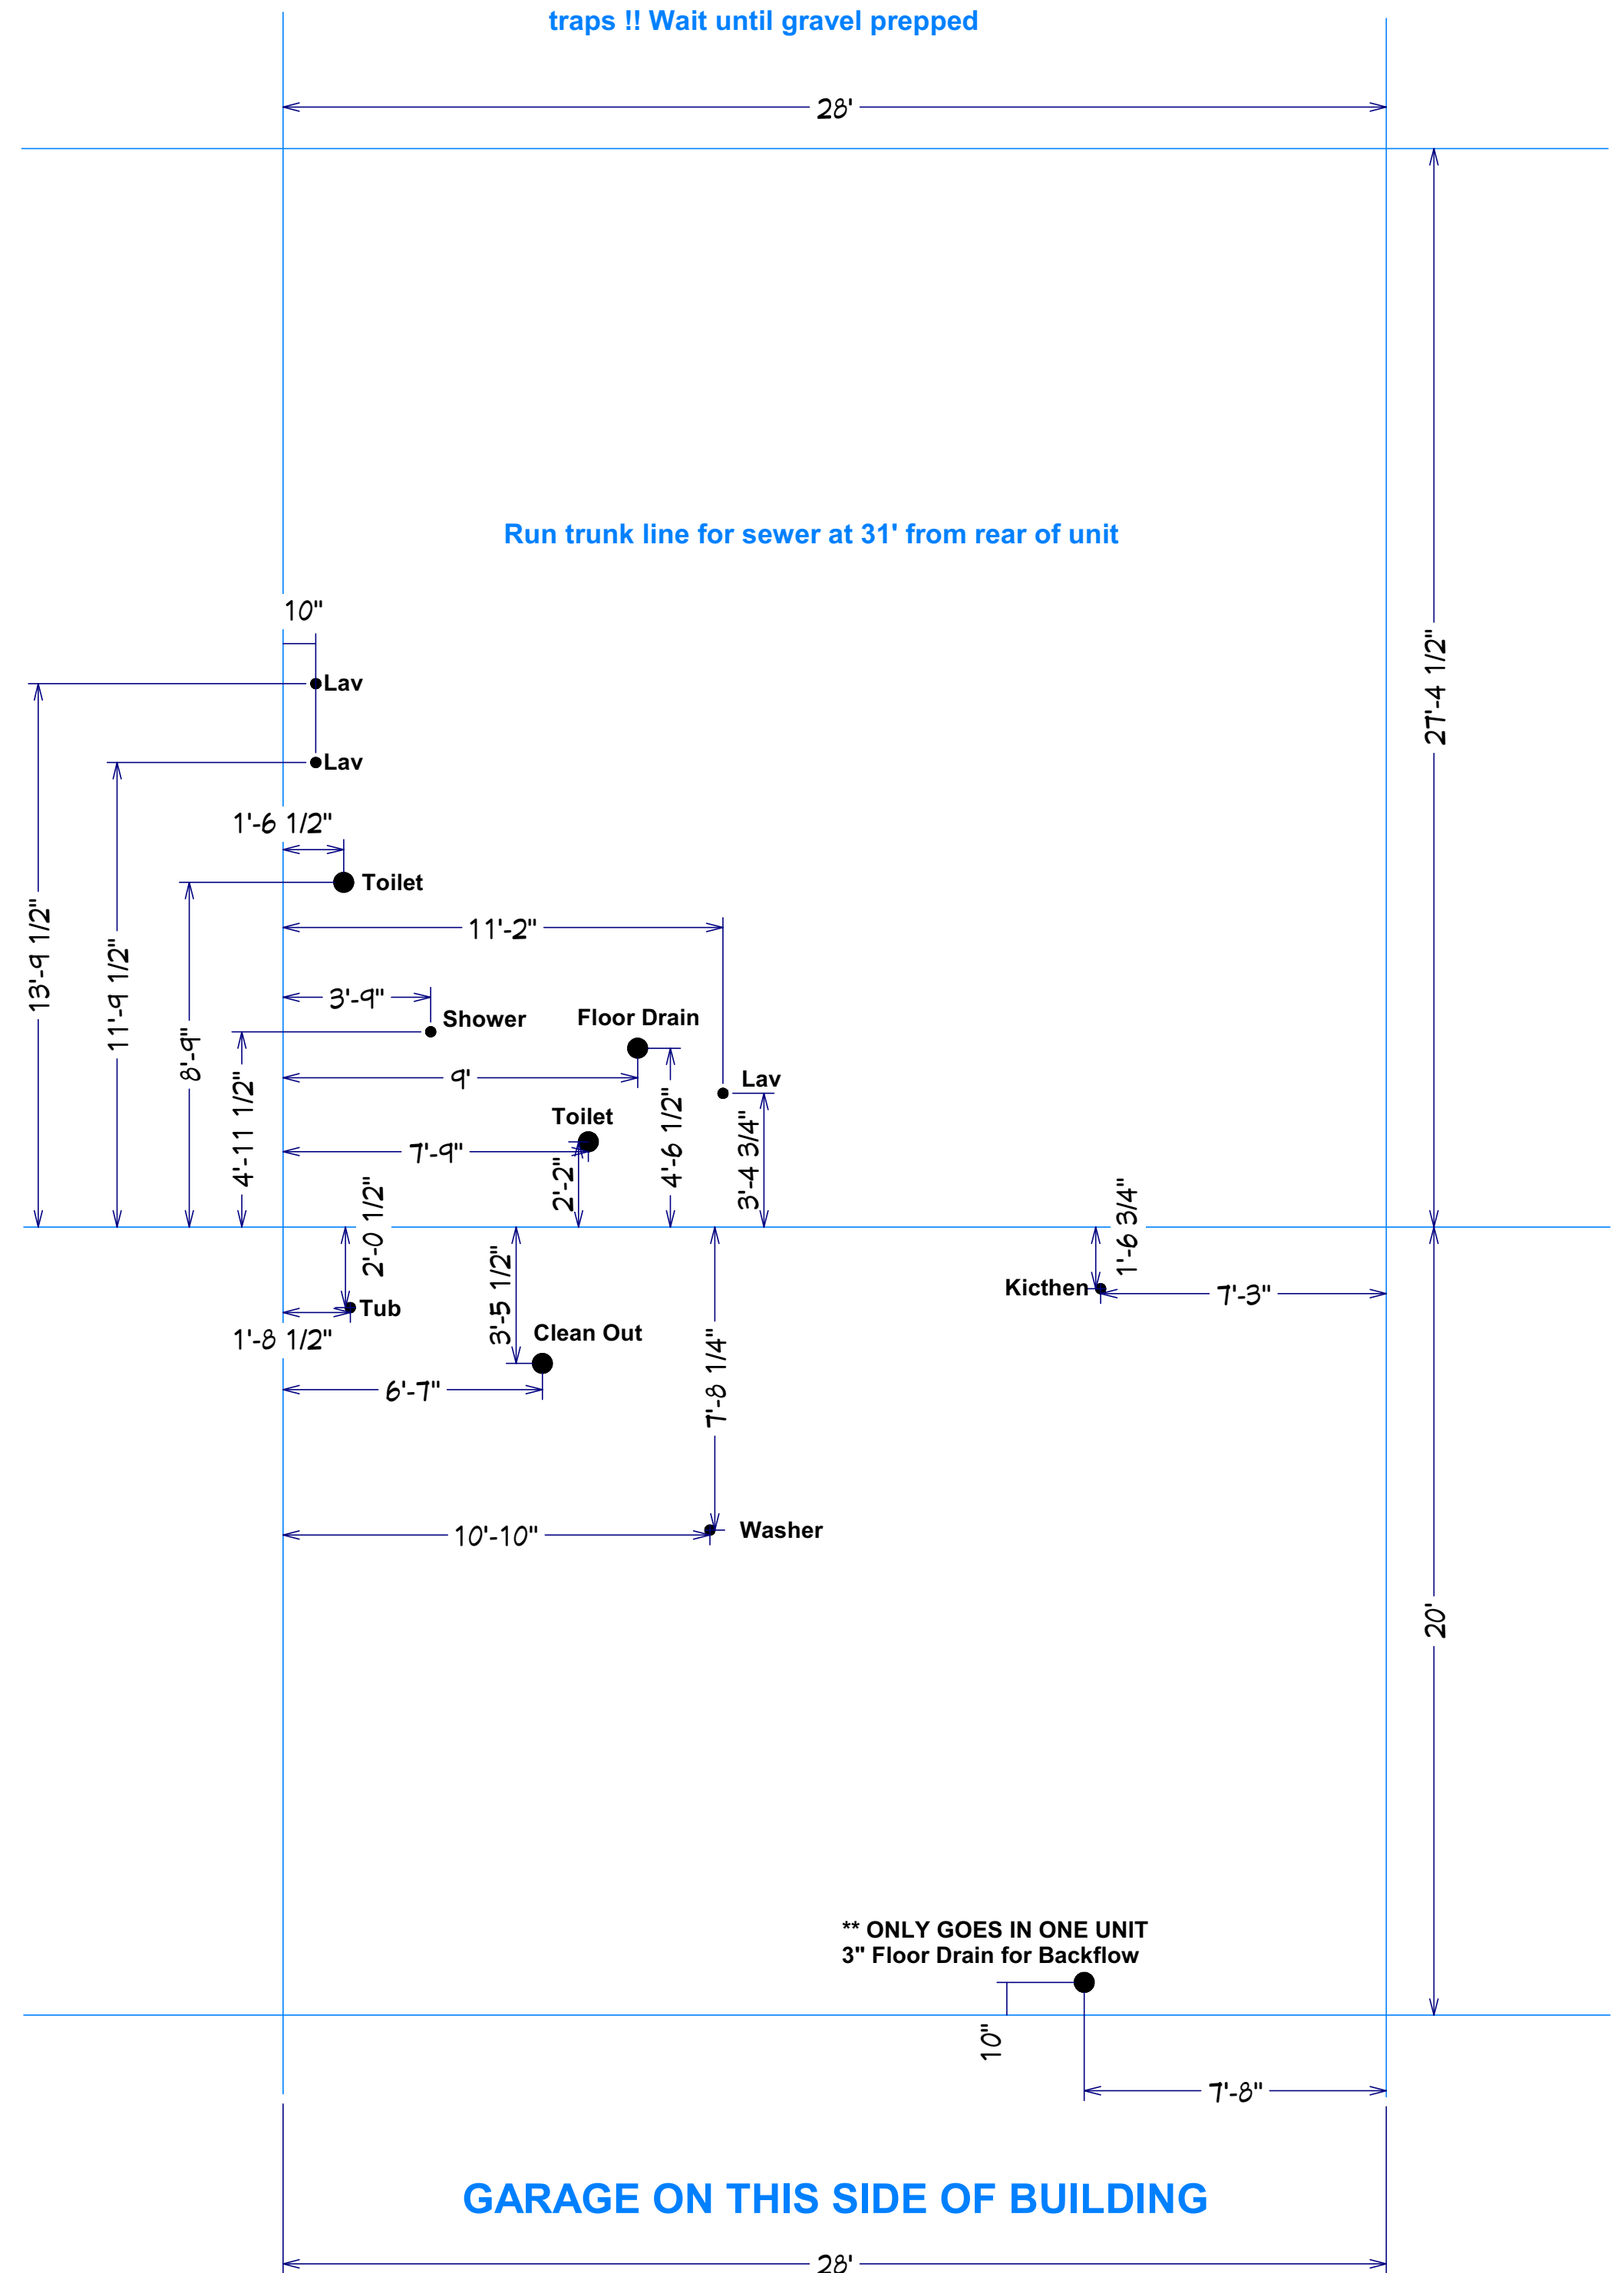


**** ONLY GOES IN ONE UNIT
3\"/>**


GARAGE ON THIS SIDE OF BUILDING

Meadowood Right PVC


GARAGE ON THIS SIDE OF BUILDING

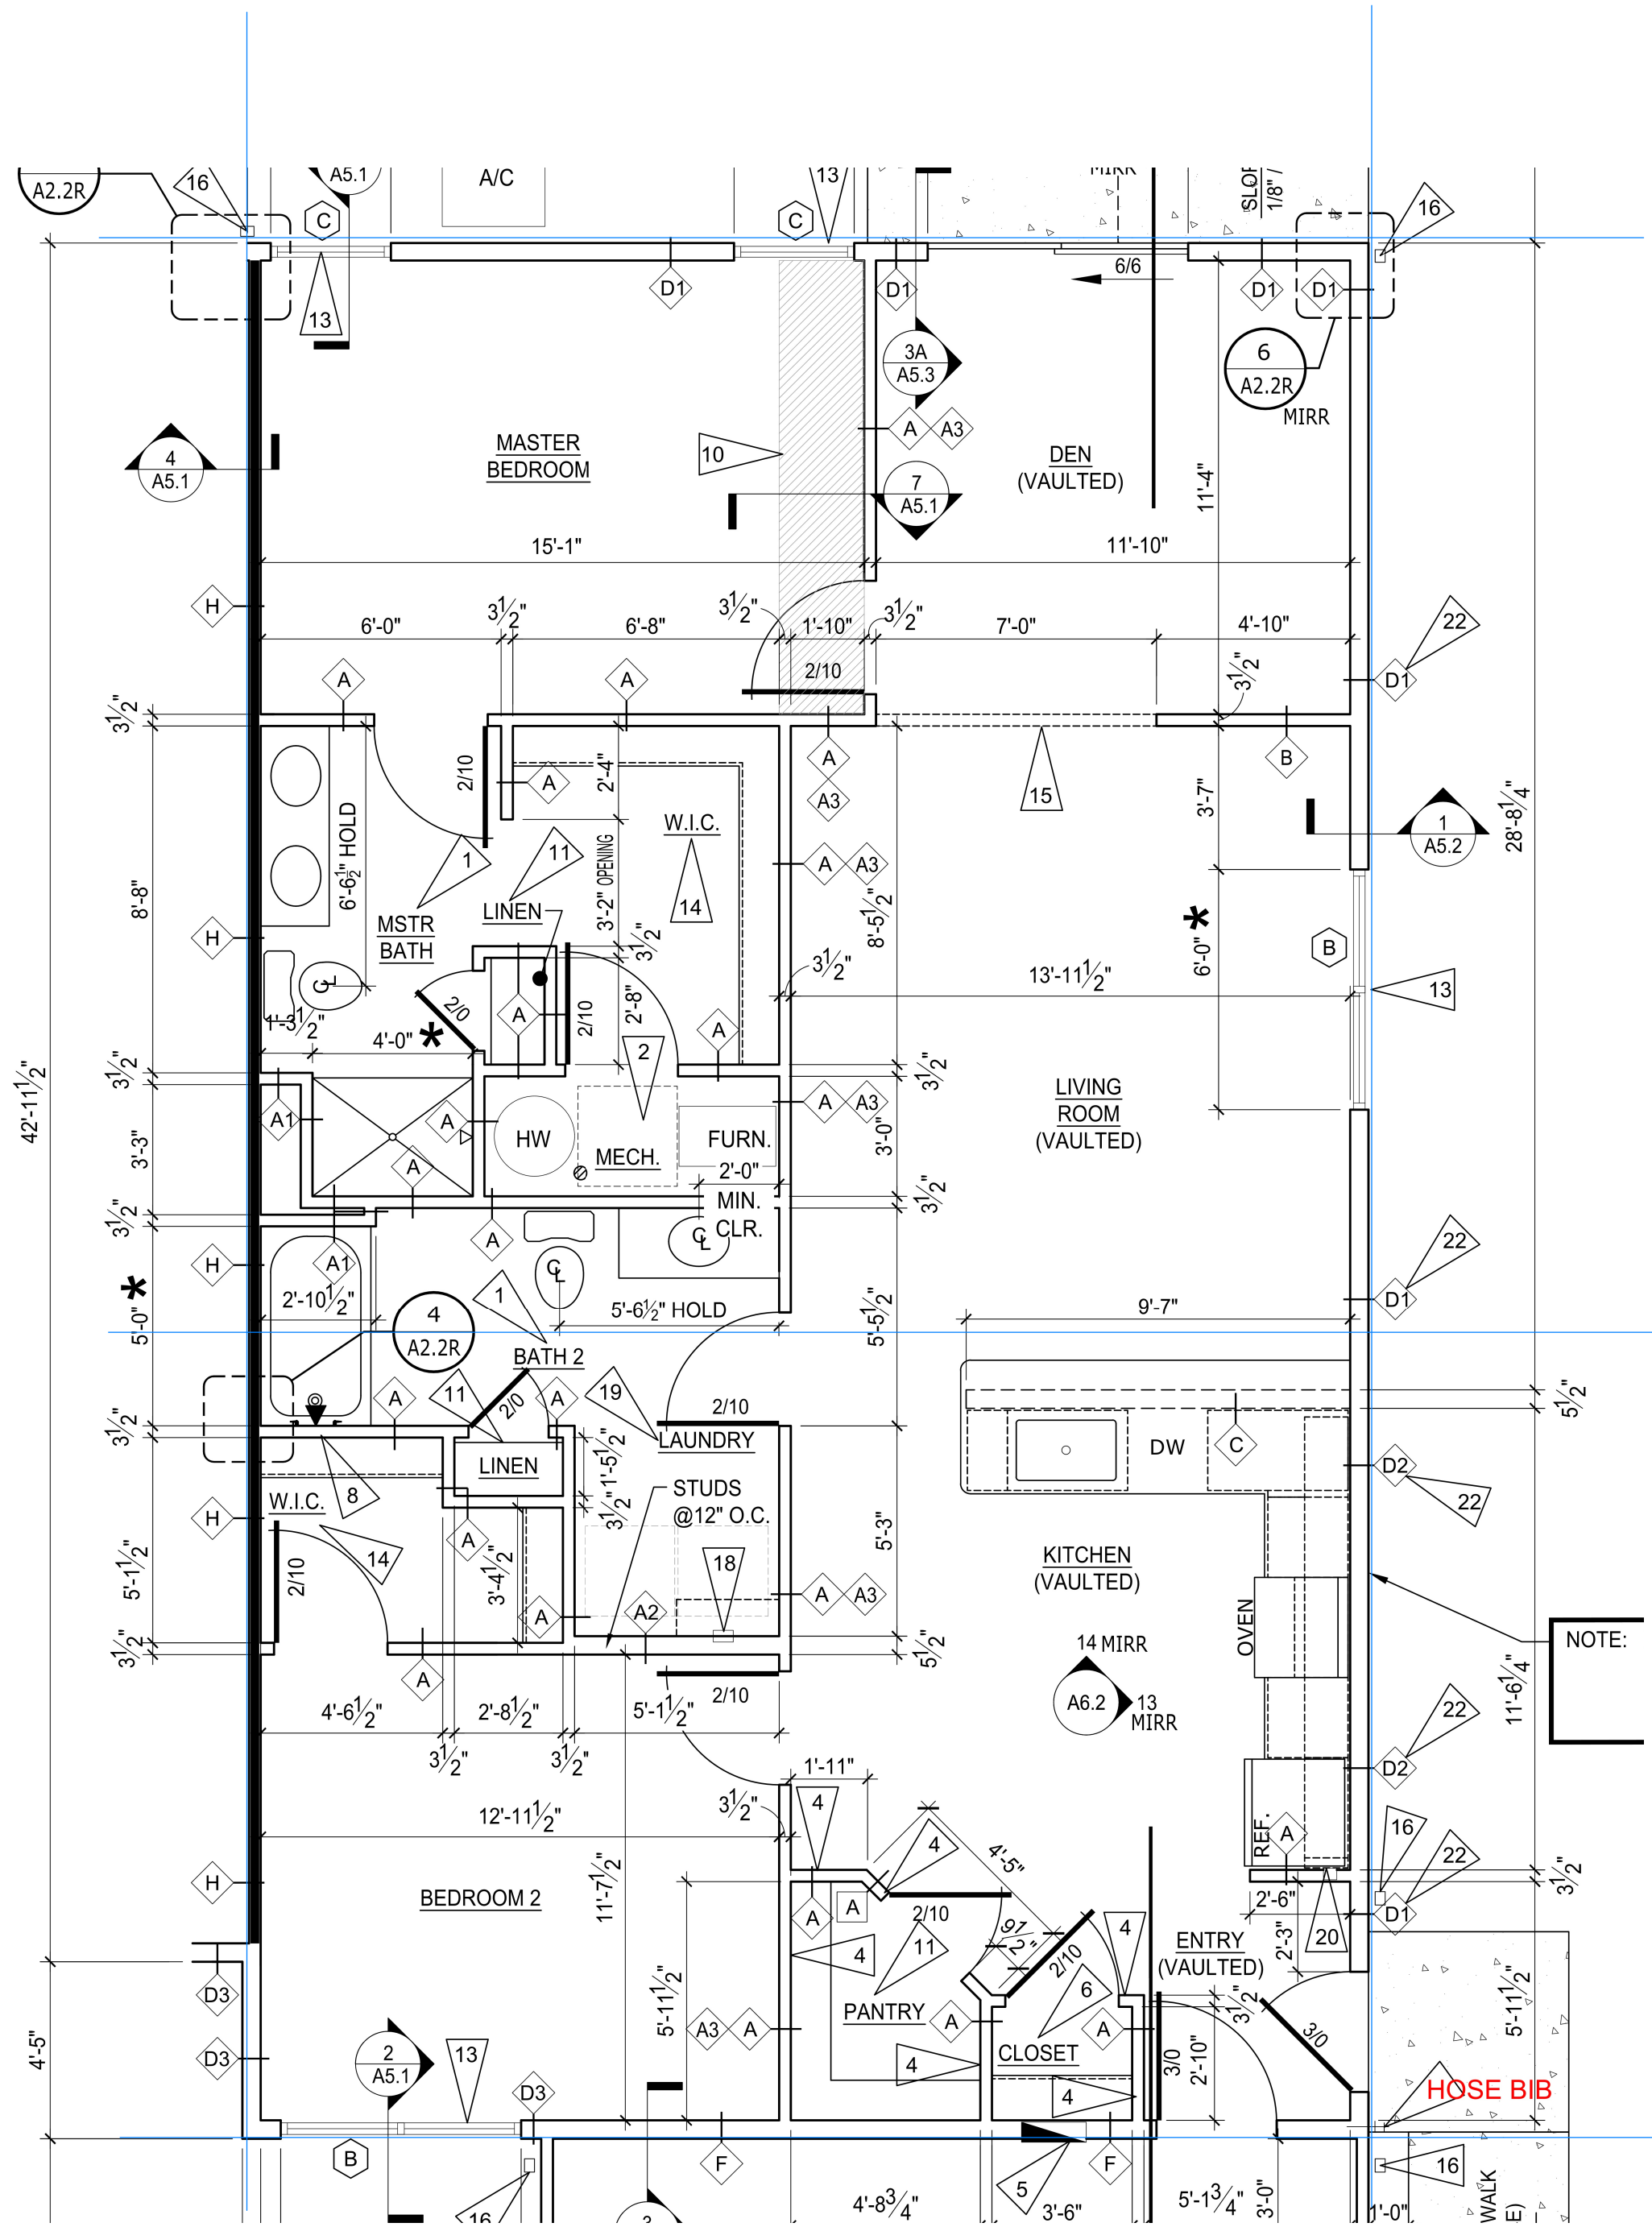

GARAGE ON THIS SIDE OF BUILDING

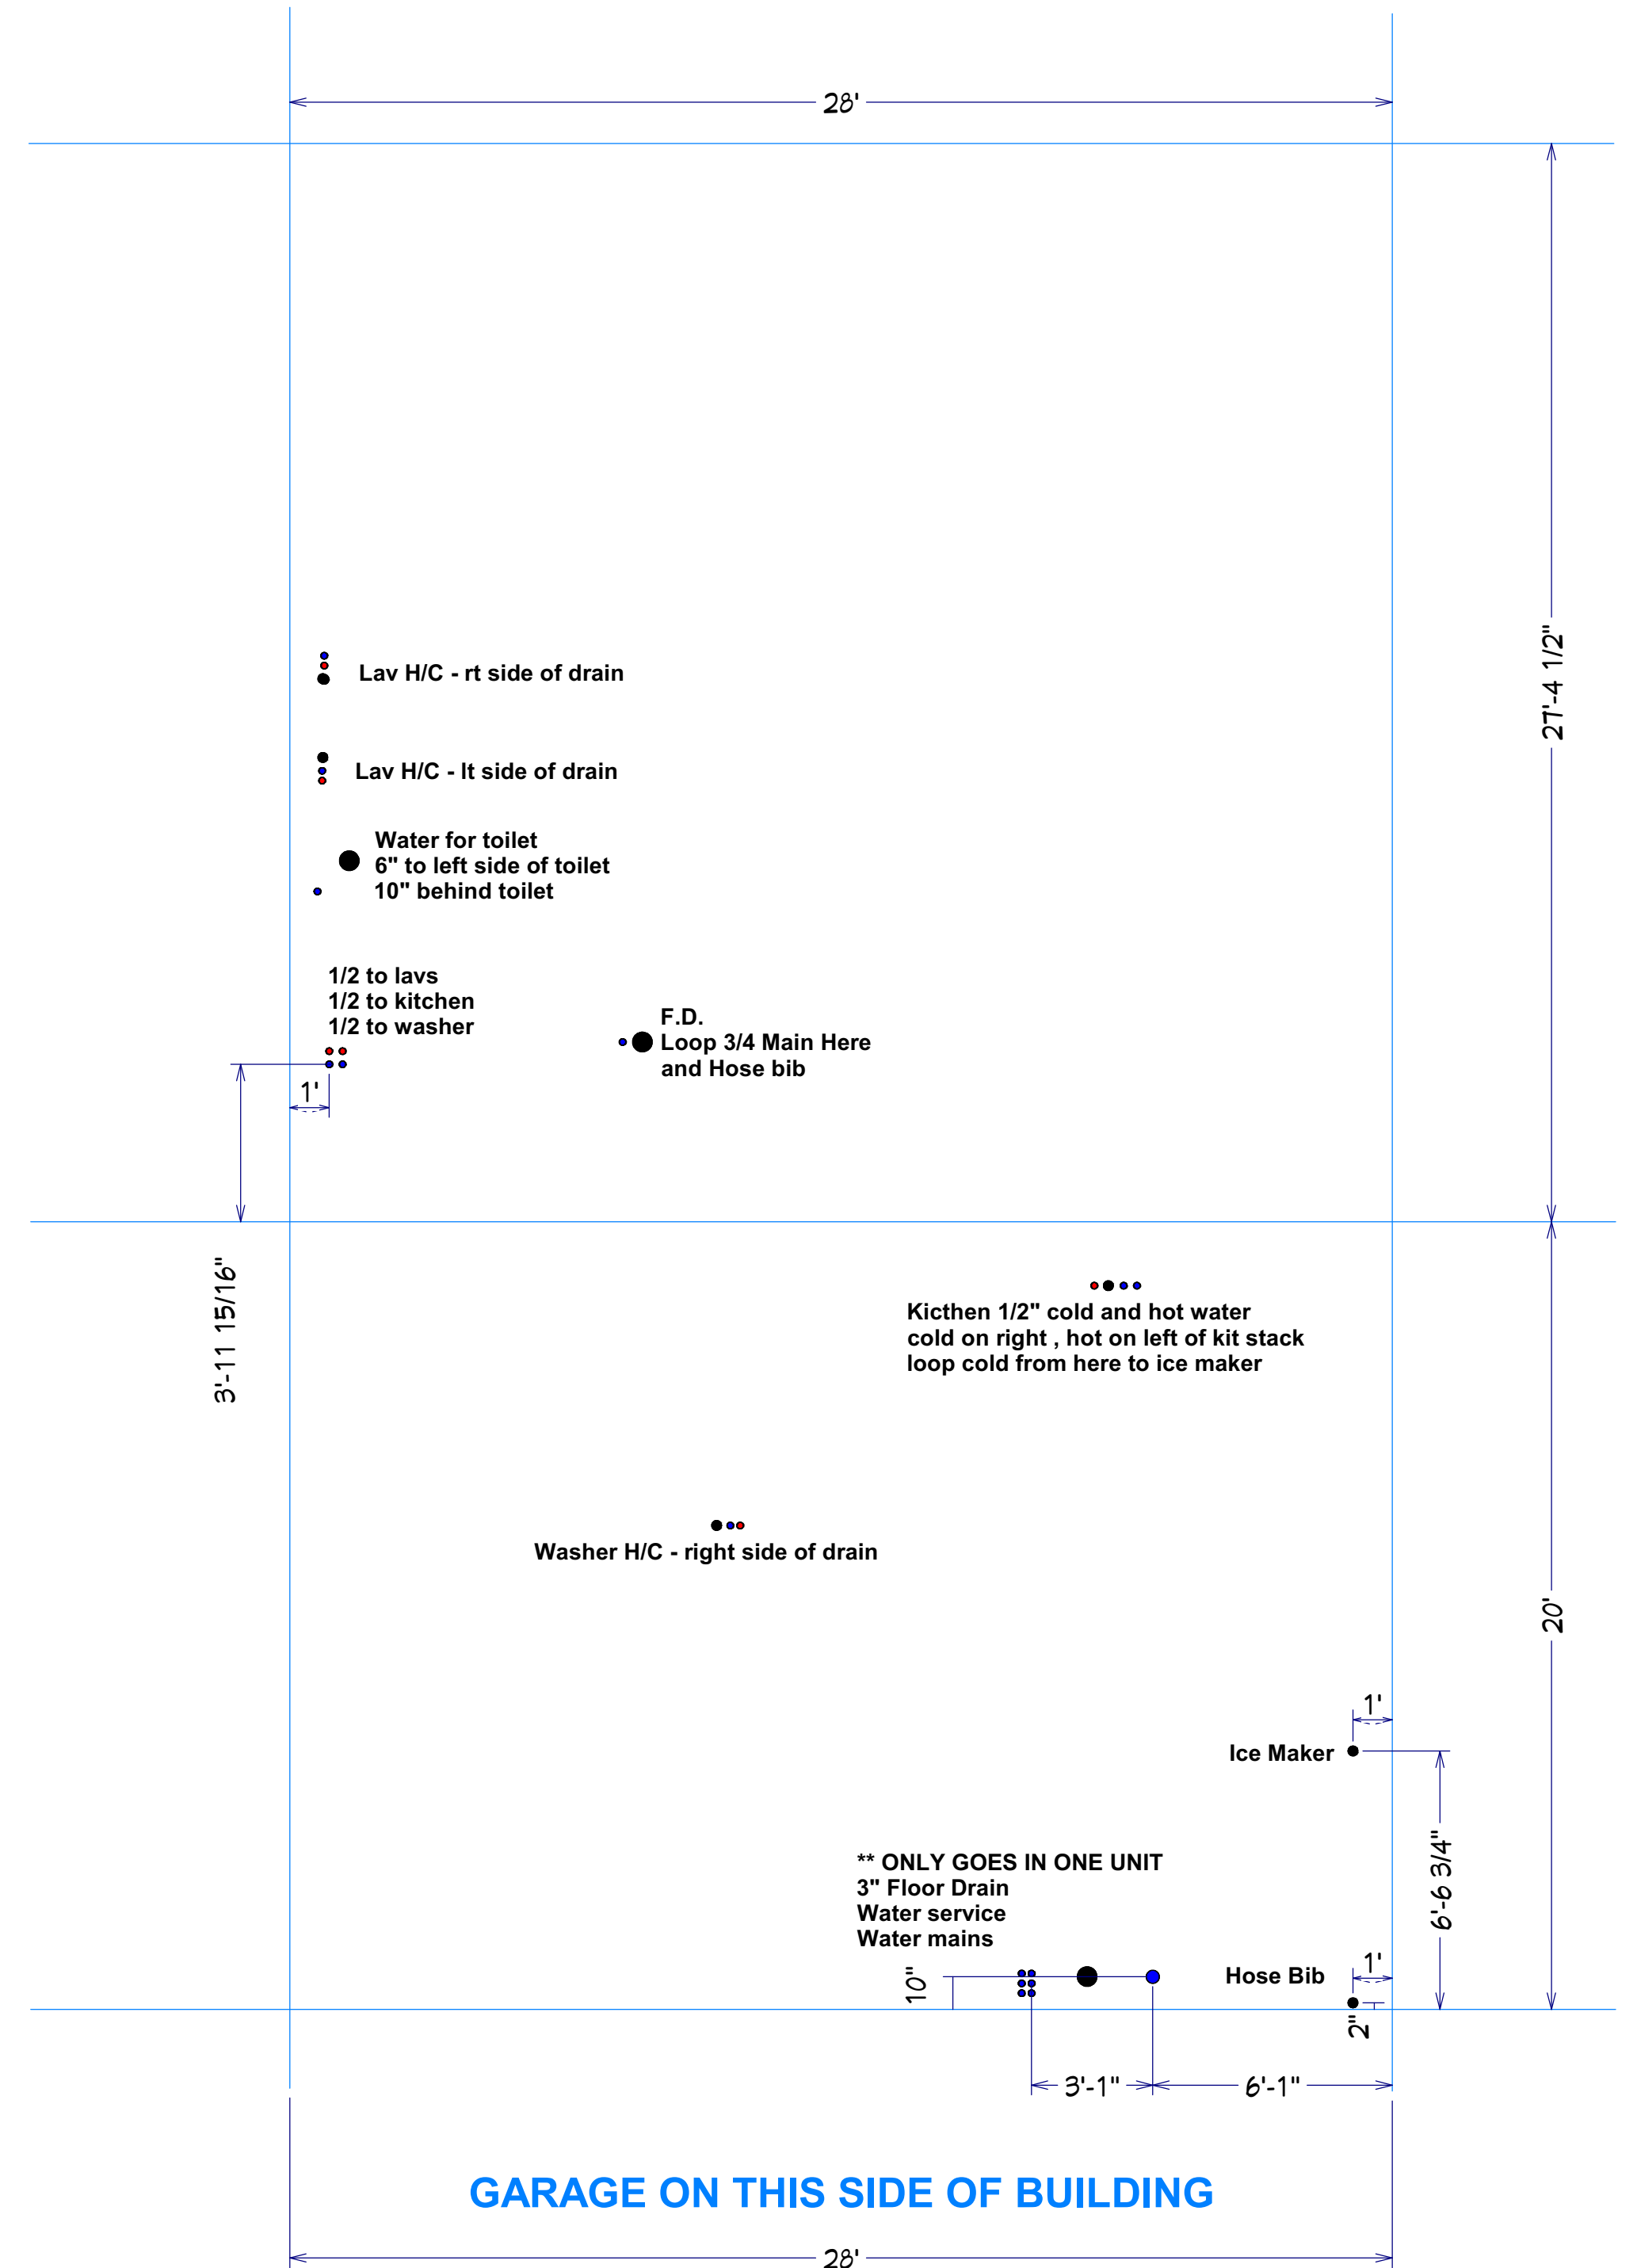

Meadowood Right WATER

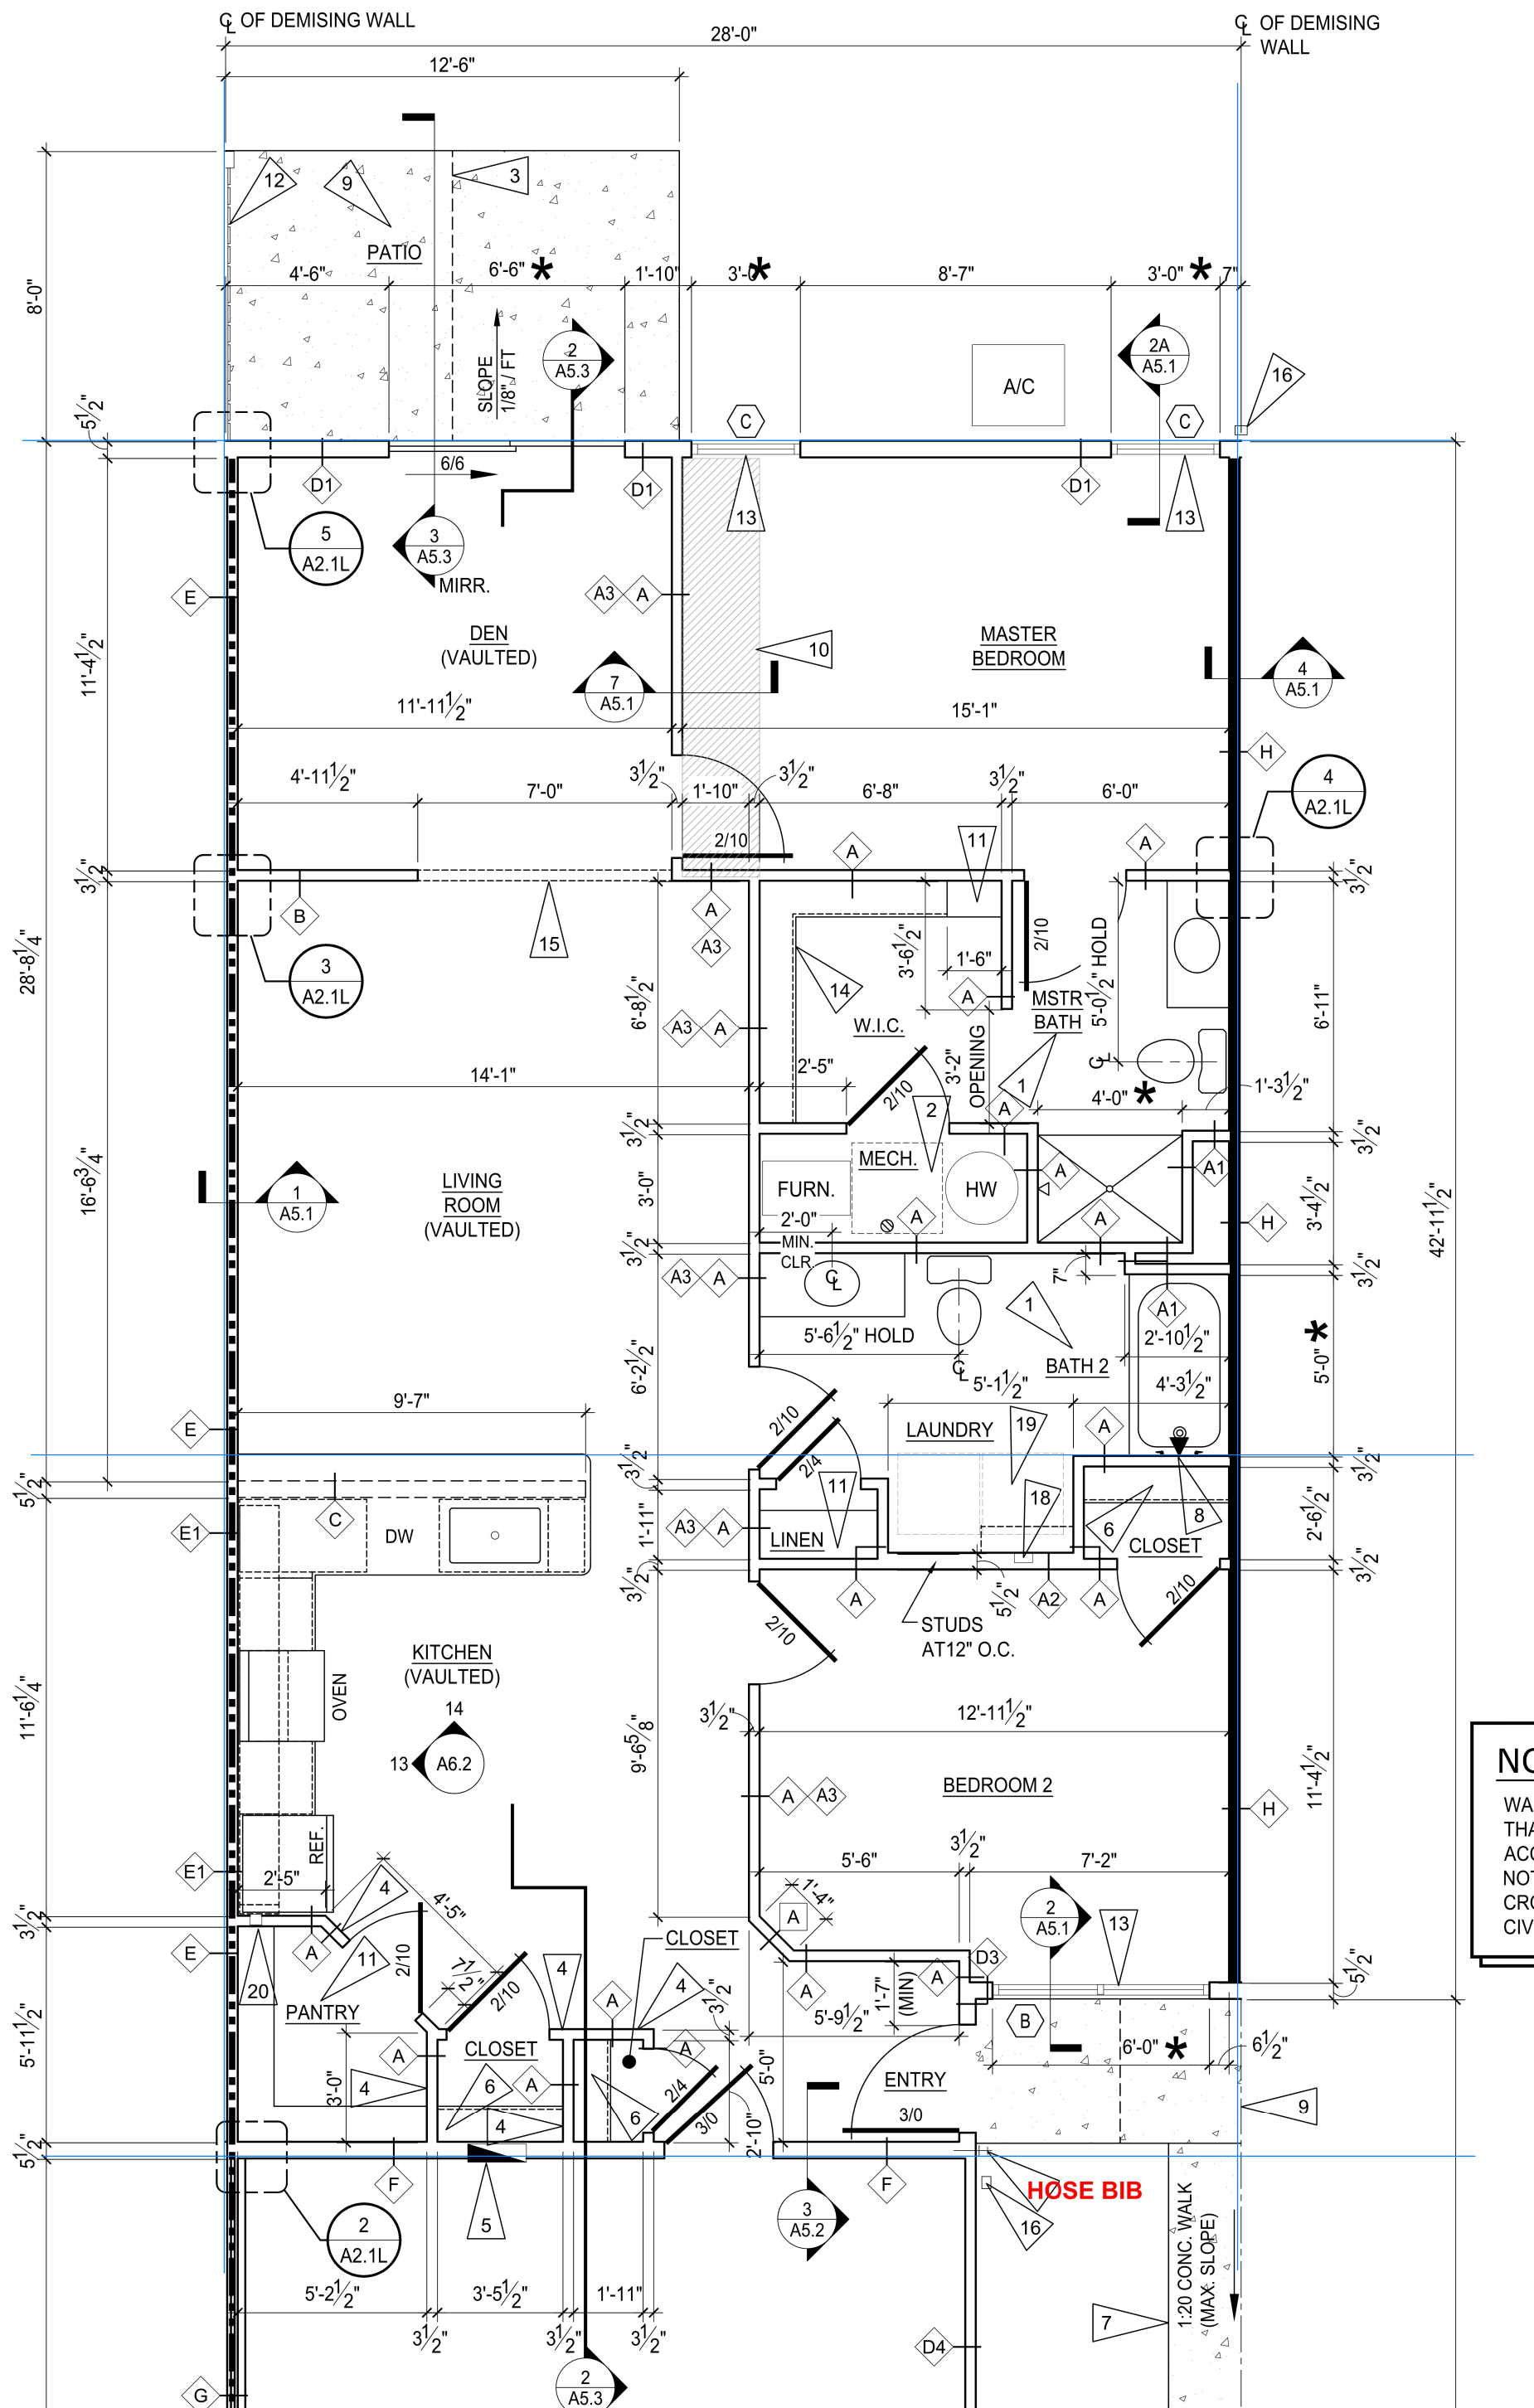


GARAGE ON THIS SIDE OF BUILDING

NC
WAL
THA
ACC
NOT
CRC
CIVI

NOTES:

MUST install tub boxes for tub and shower traps !! Wait until gravel prepped

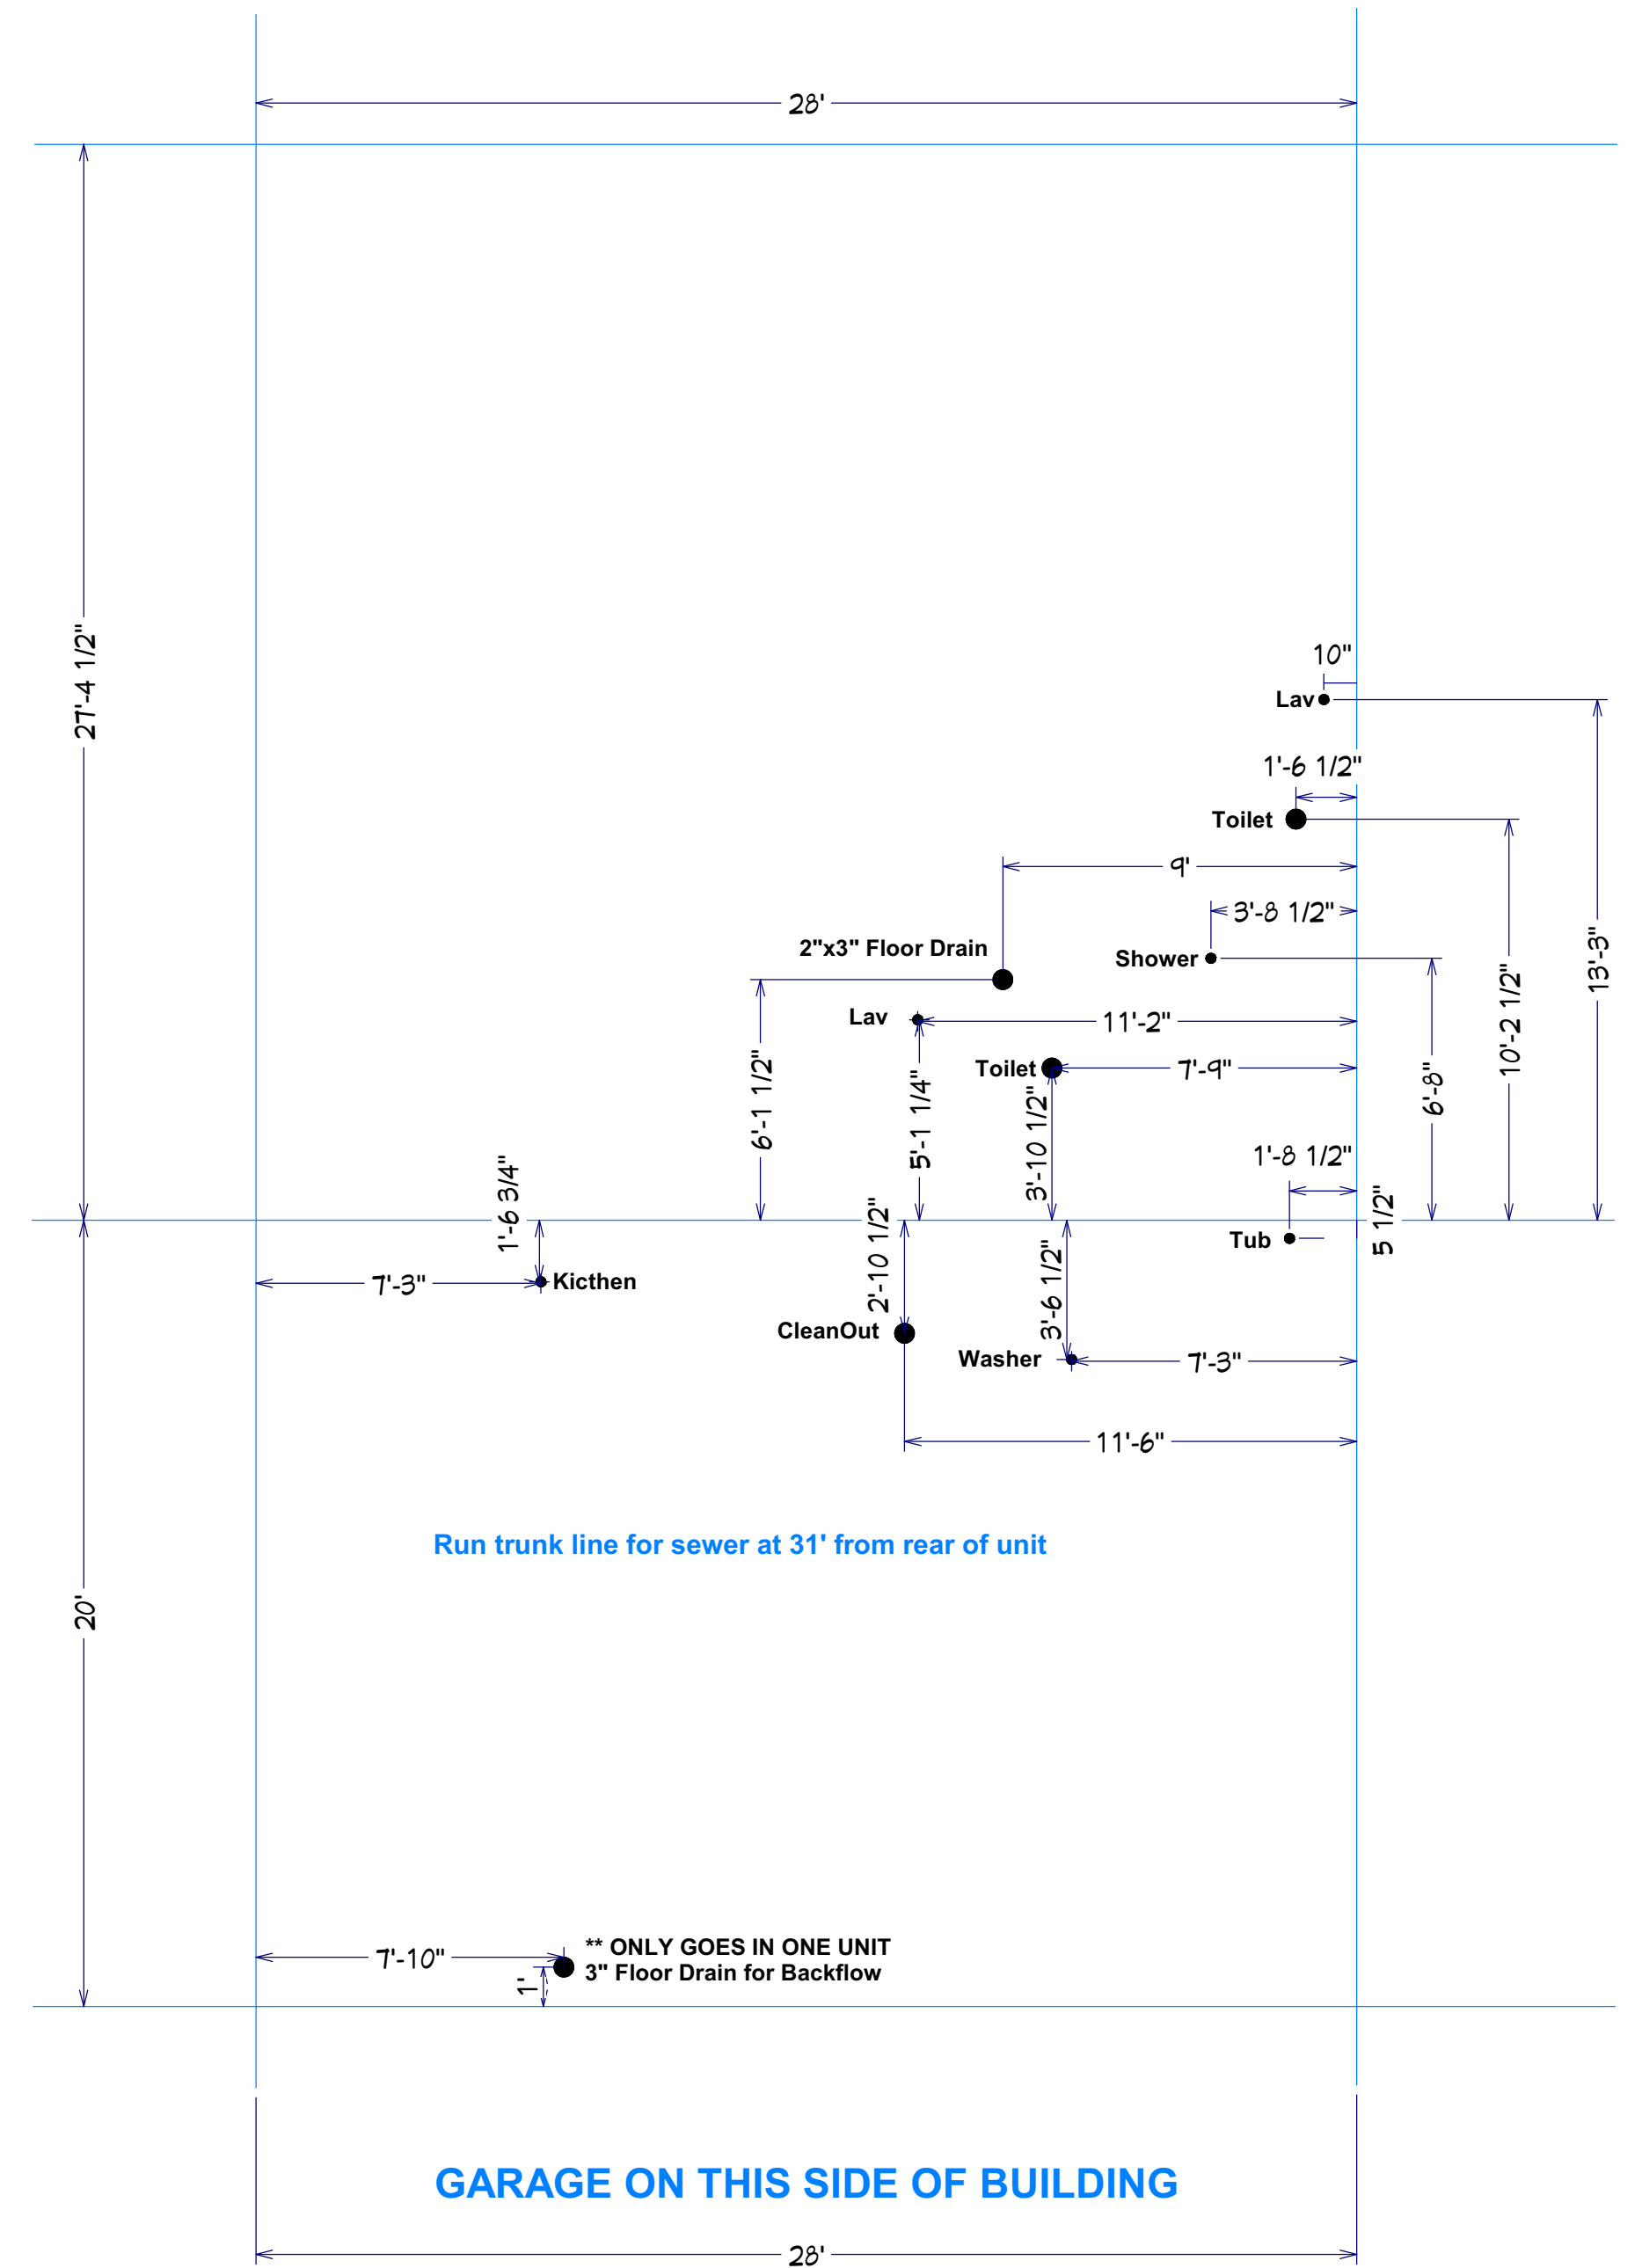

Run trunk line for sewer at 31' from rear of unit

GARAGE ON THIS SIDE OF BUILDING

Forestwood Left PVC