



Redwood Miamisburg North Springboro Pike OH P1 Construction Site Plan

Building Order

- J
- A
- GG
- FF
- H
- B
- G
- C
- F
- D
- E
- EE

31 Buildings-141 Units

- Forestwood (37)
- Meadowood (24)
- Capewood (5)
- Willowood (12)
- Breezewood (59)
- Breezewood SR (4)
- High Profile Side
- Building Step

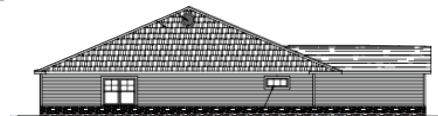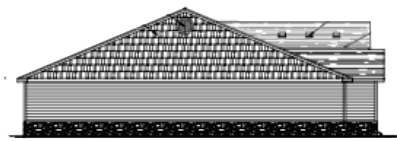

BUILDING GG

- 1 - Meadowood Left
- 1 - Forestwood Left
- 1 - Capewood Right



REVISIONS

phone 330.666.5770
 fax 330.666.8812
 3660 Embassy Parkway
 Fairlawn, OH 44333
MPG
 MANN • PARSONS • GRAY
ARCHITECTS
 mpg-architects.com


OVERALL FLOOR PLAN - BLDG.; GG

PROJECT #: 33521
 DATE: JULY 27, 2022

REDWOOD MIAMISBURG
 MIAMISBURG OH, 45449




A2.38
 69 OF 137

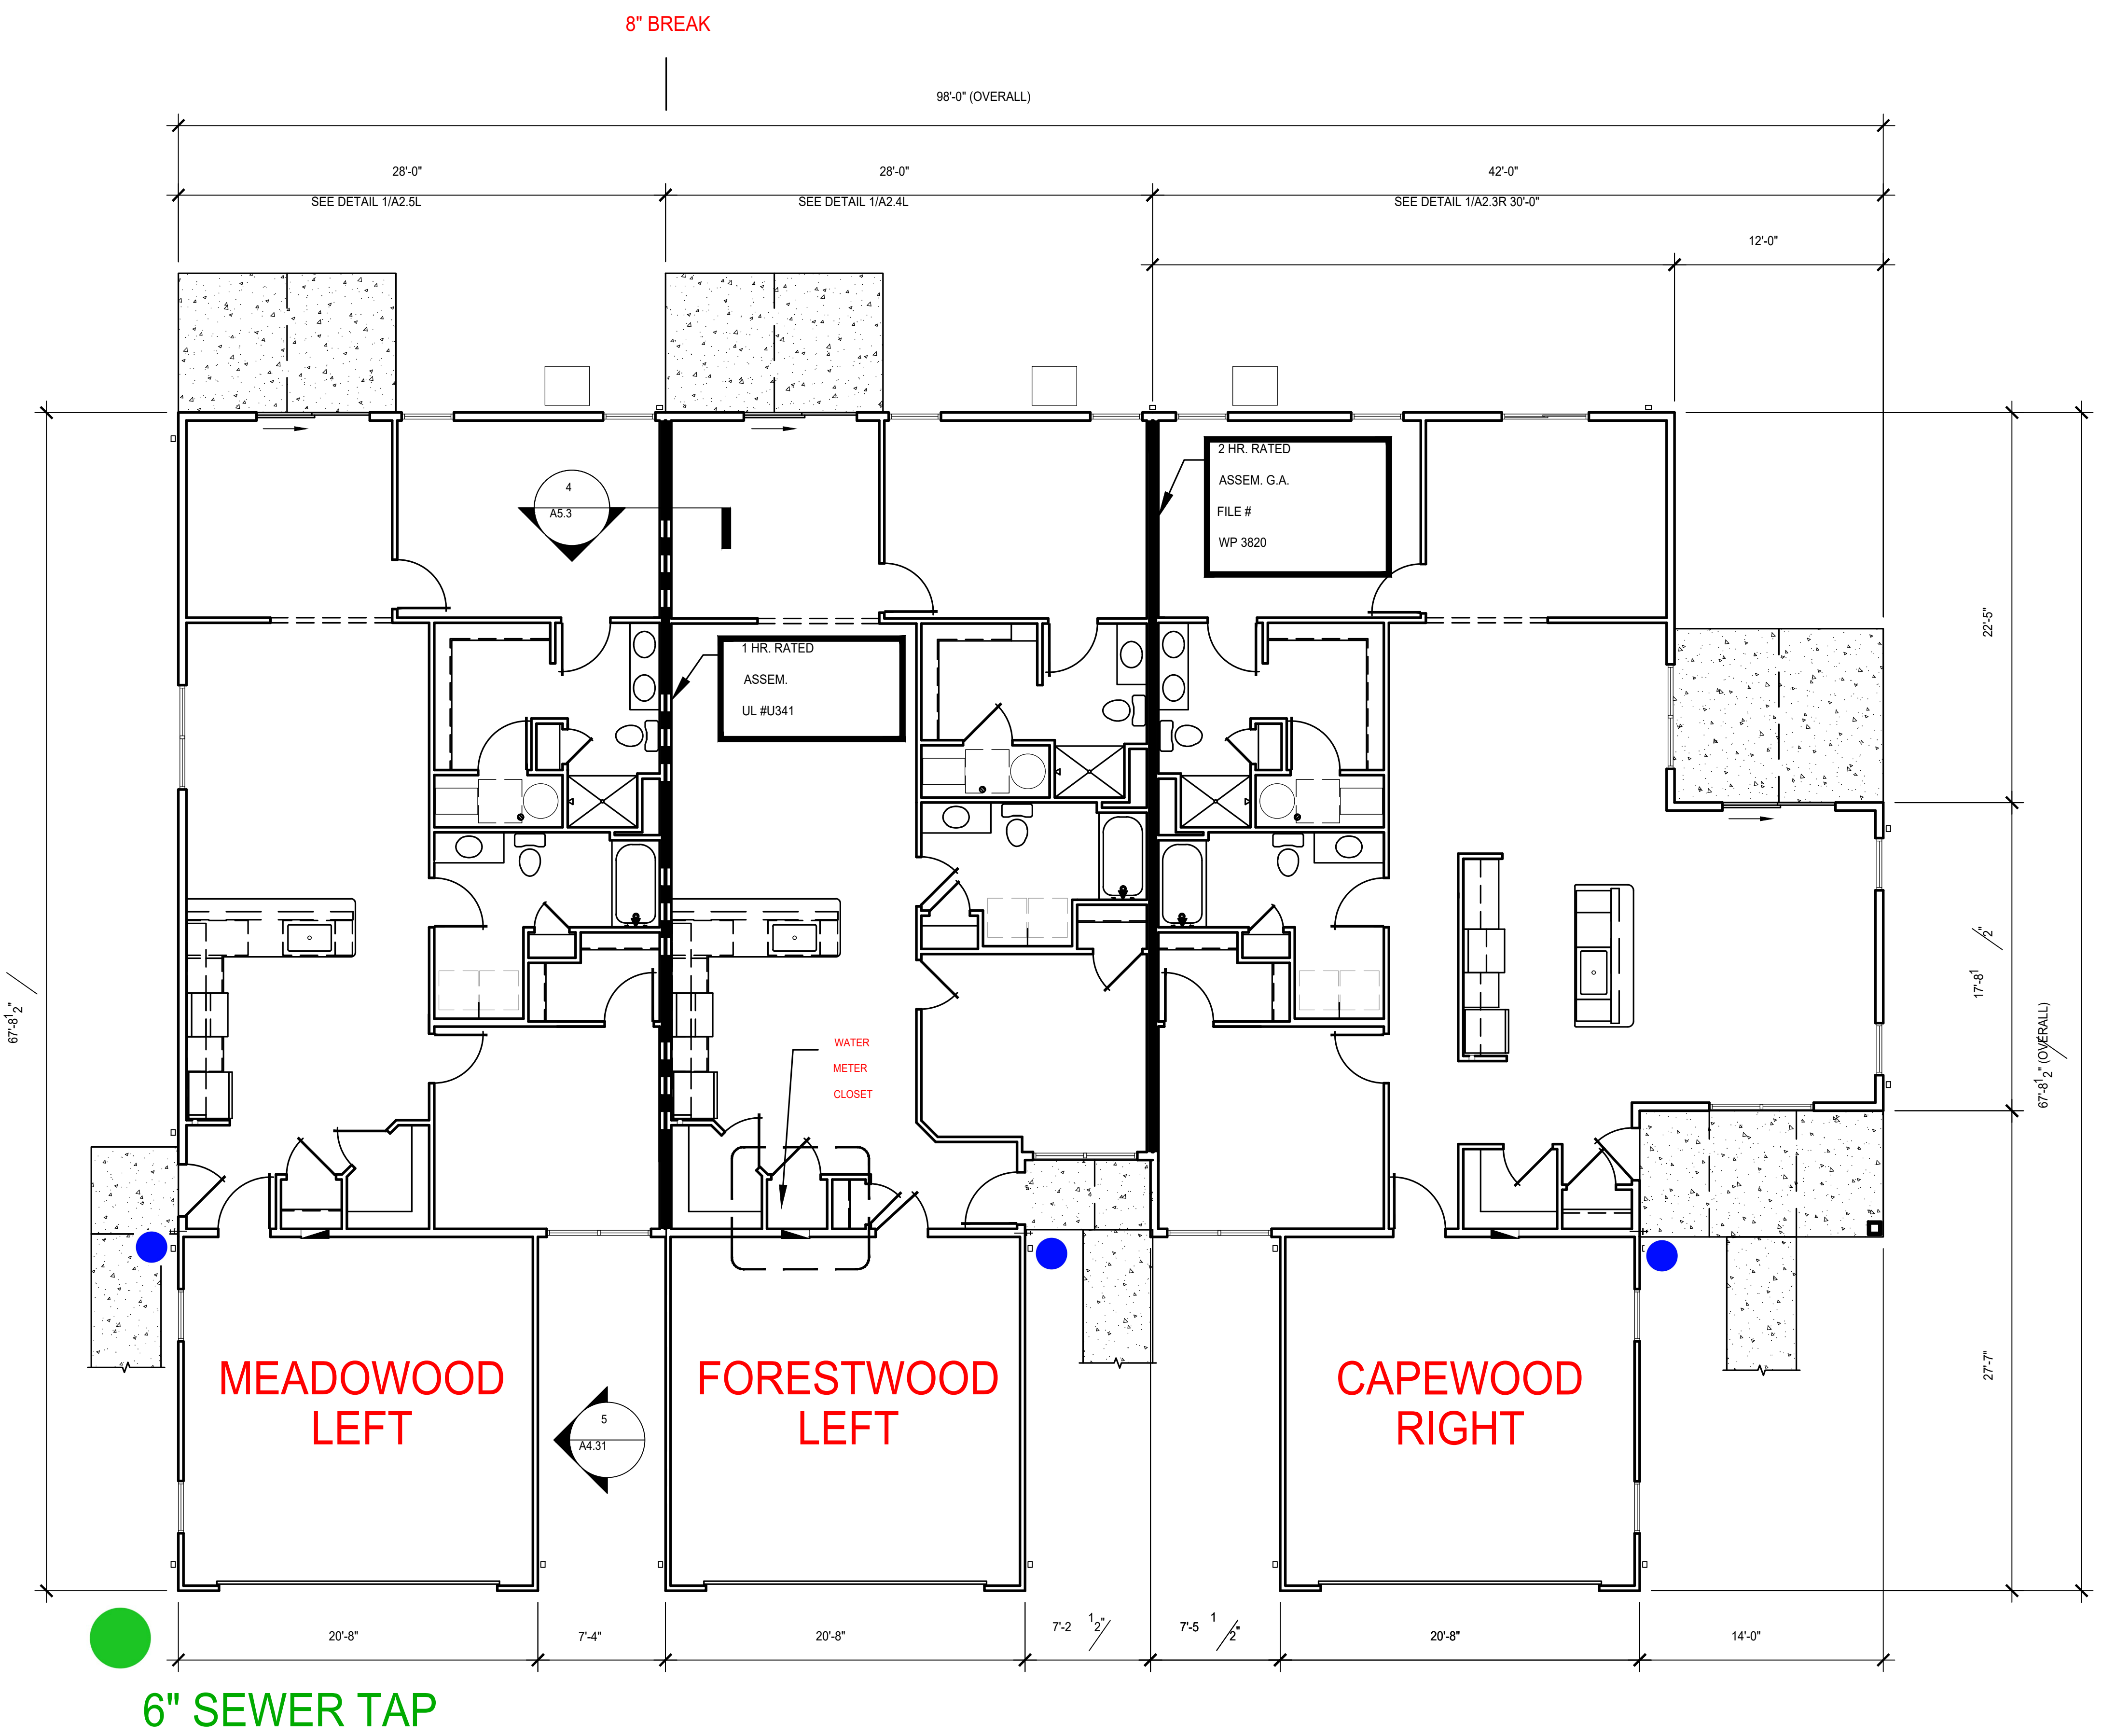

1.5" WATER TAP


6" SEWER TAP

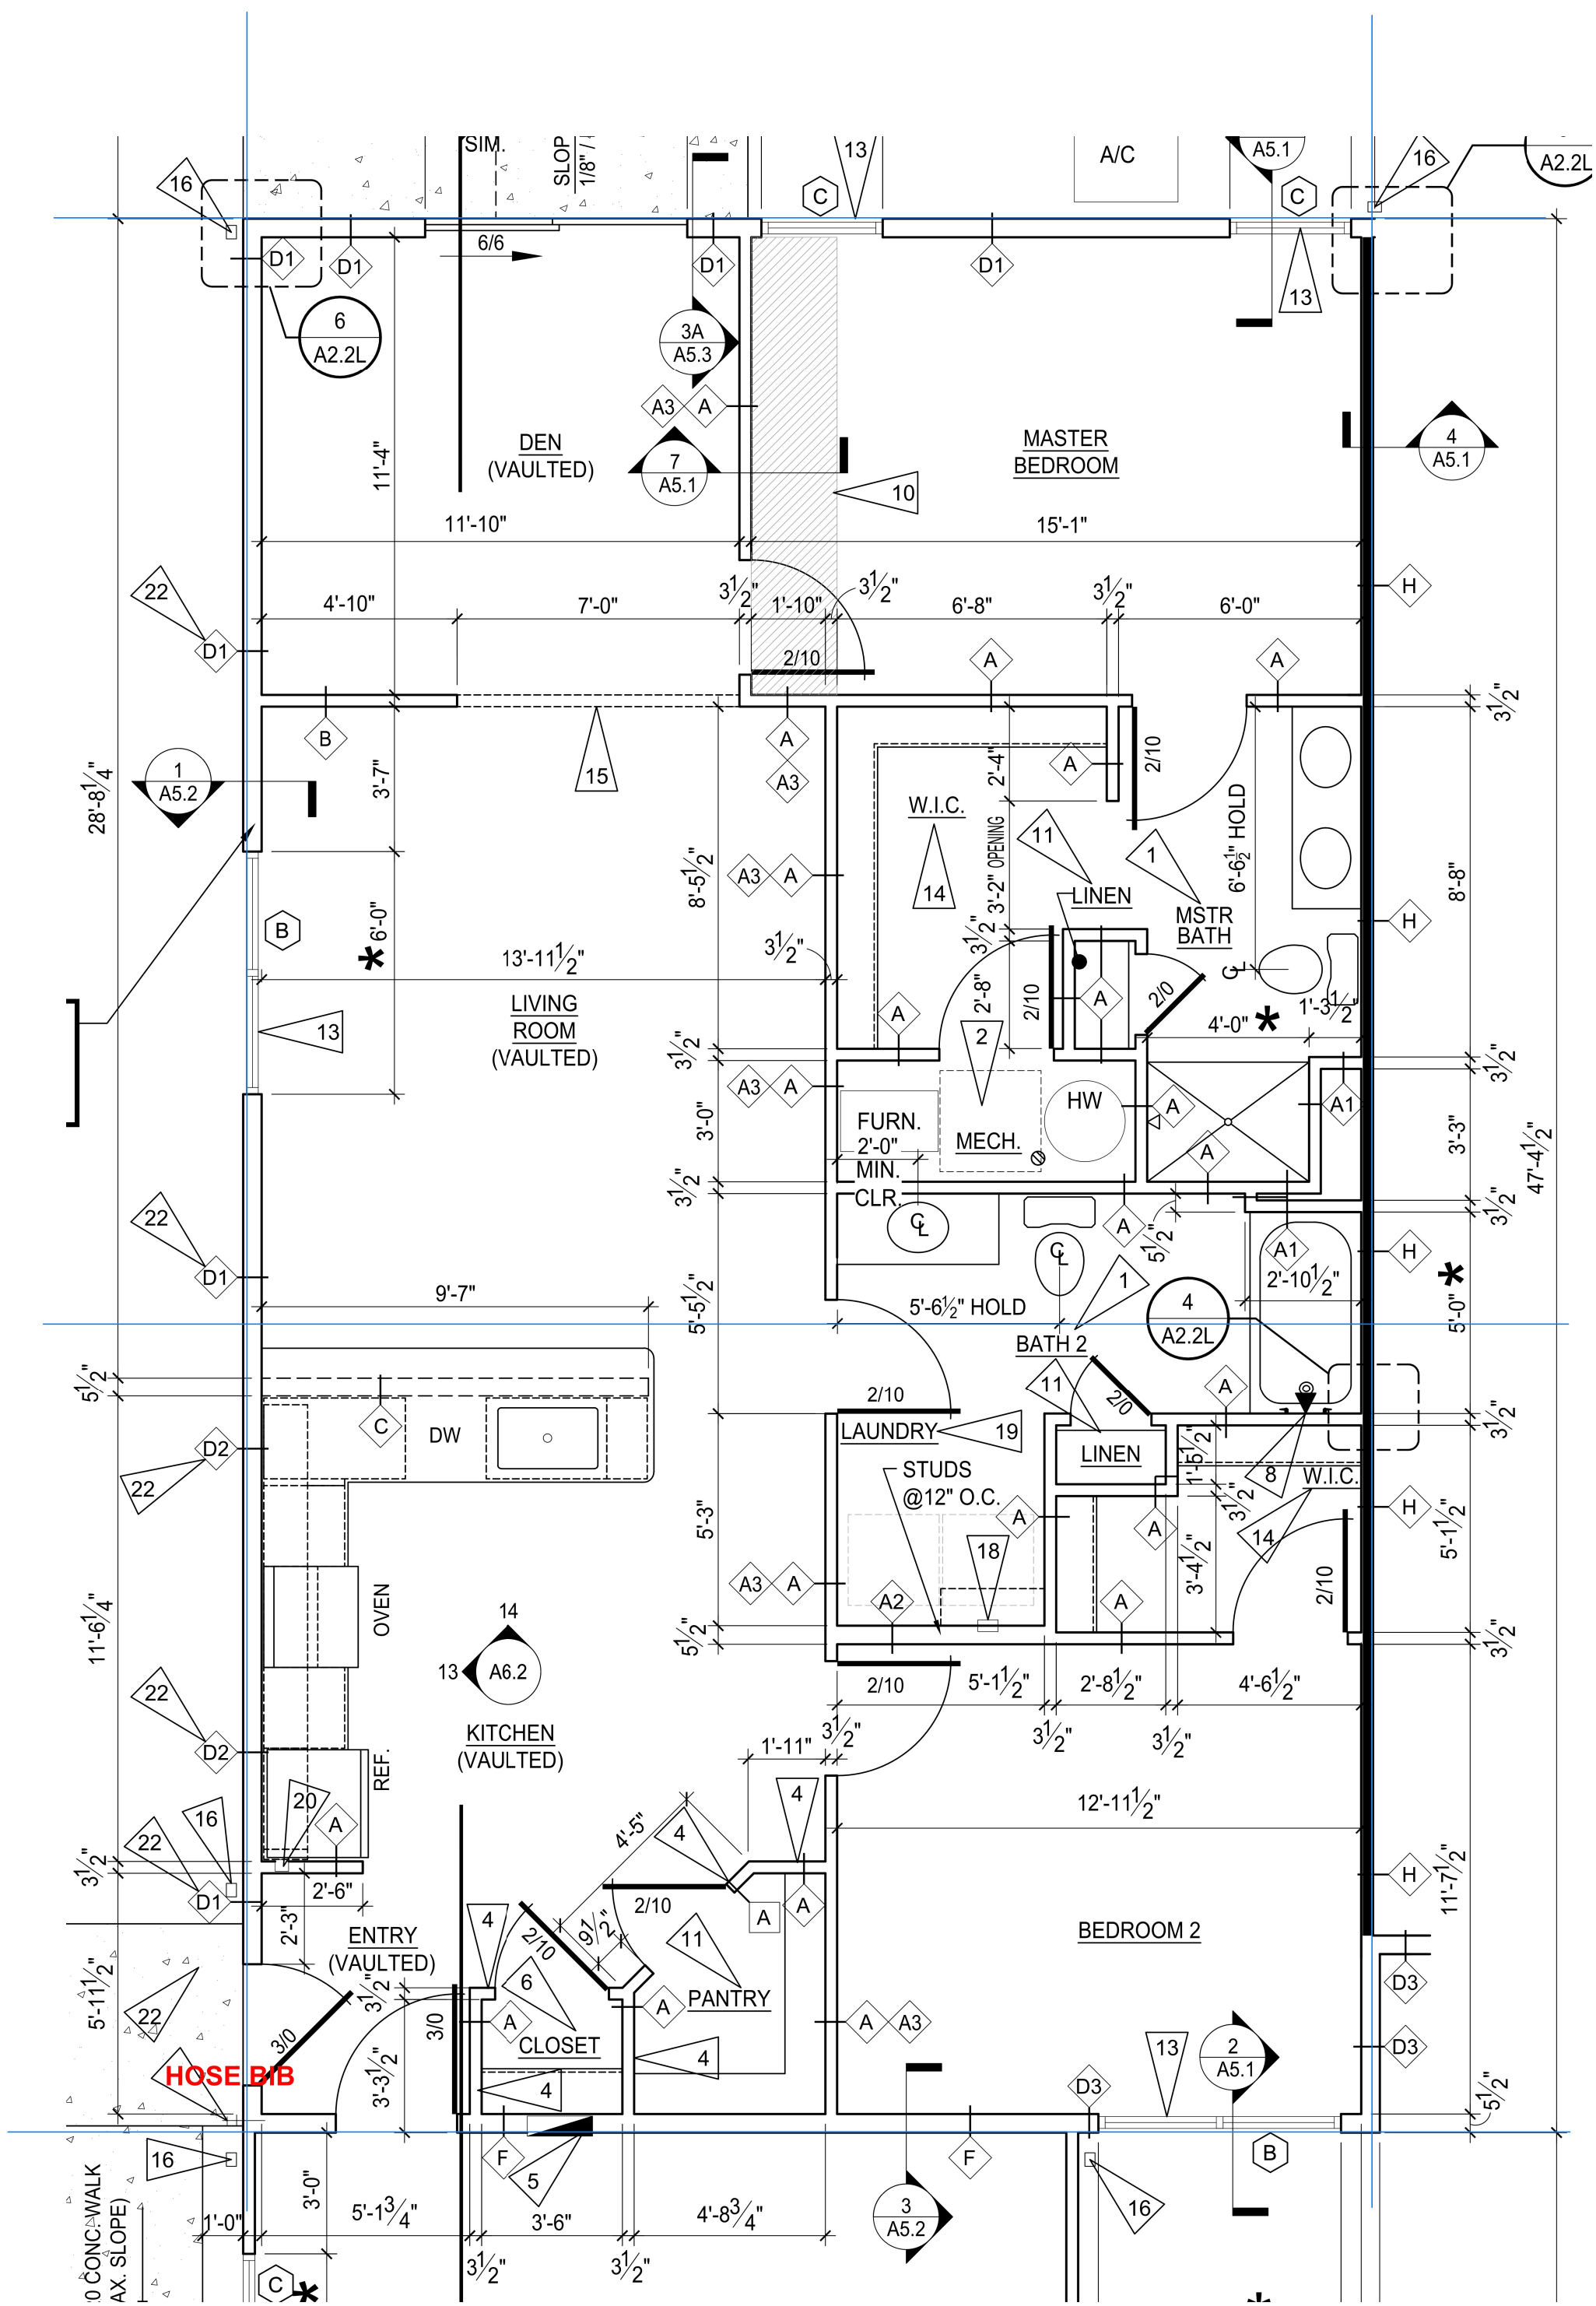

GARAGE ON THIS SIDE OF BUILDING

NOTES:

MUST install tub boxes for tub and shower traps !! Wait until gravel prepped

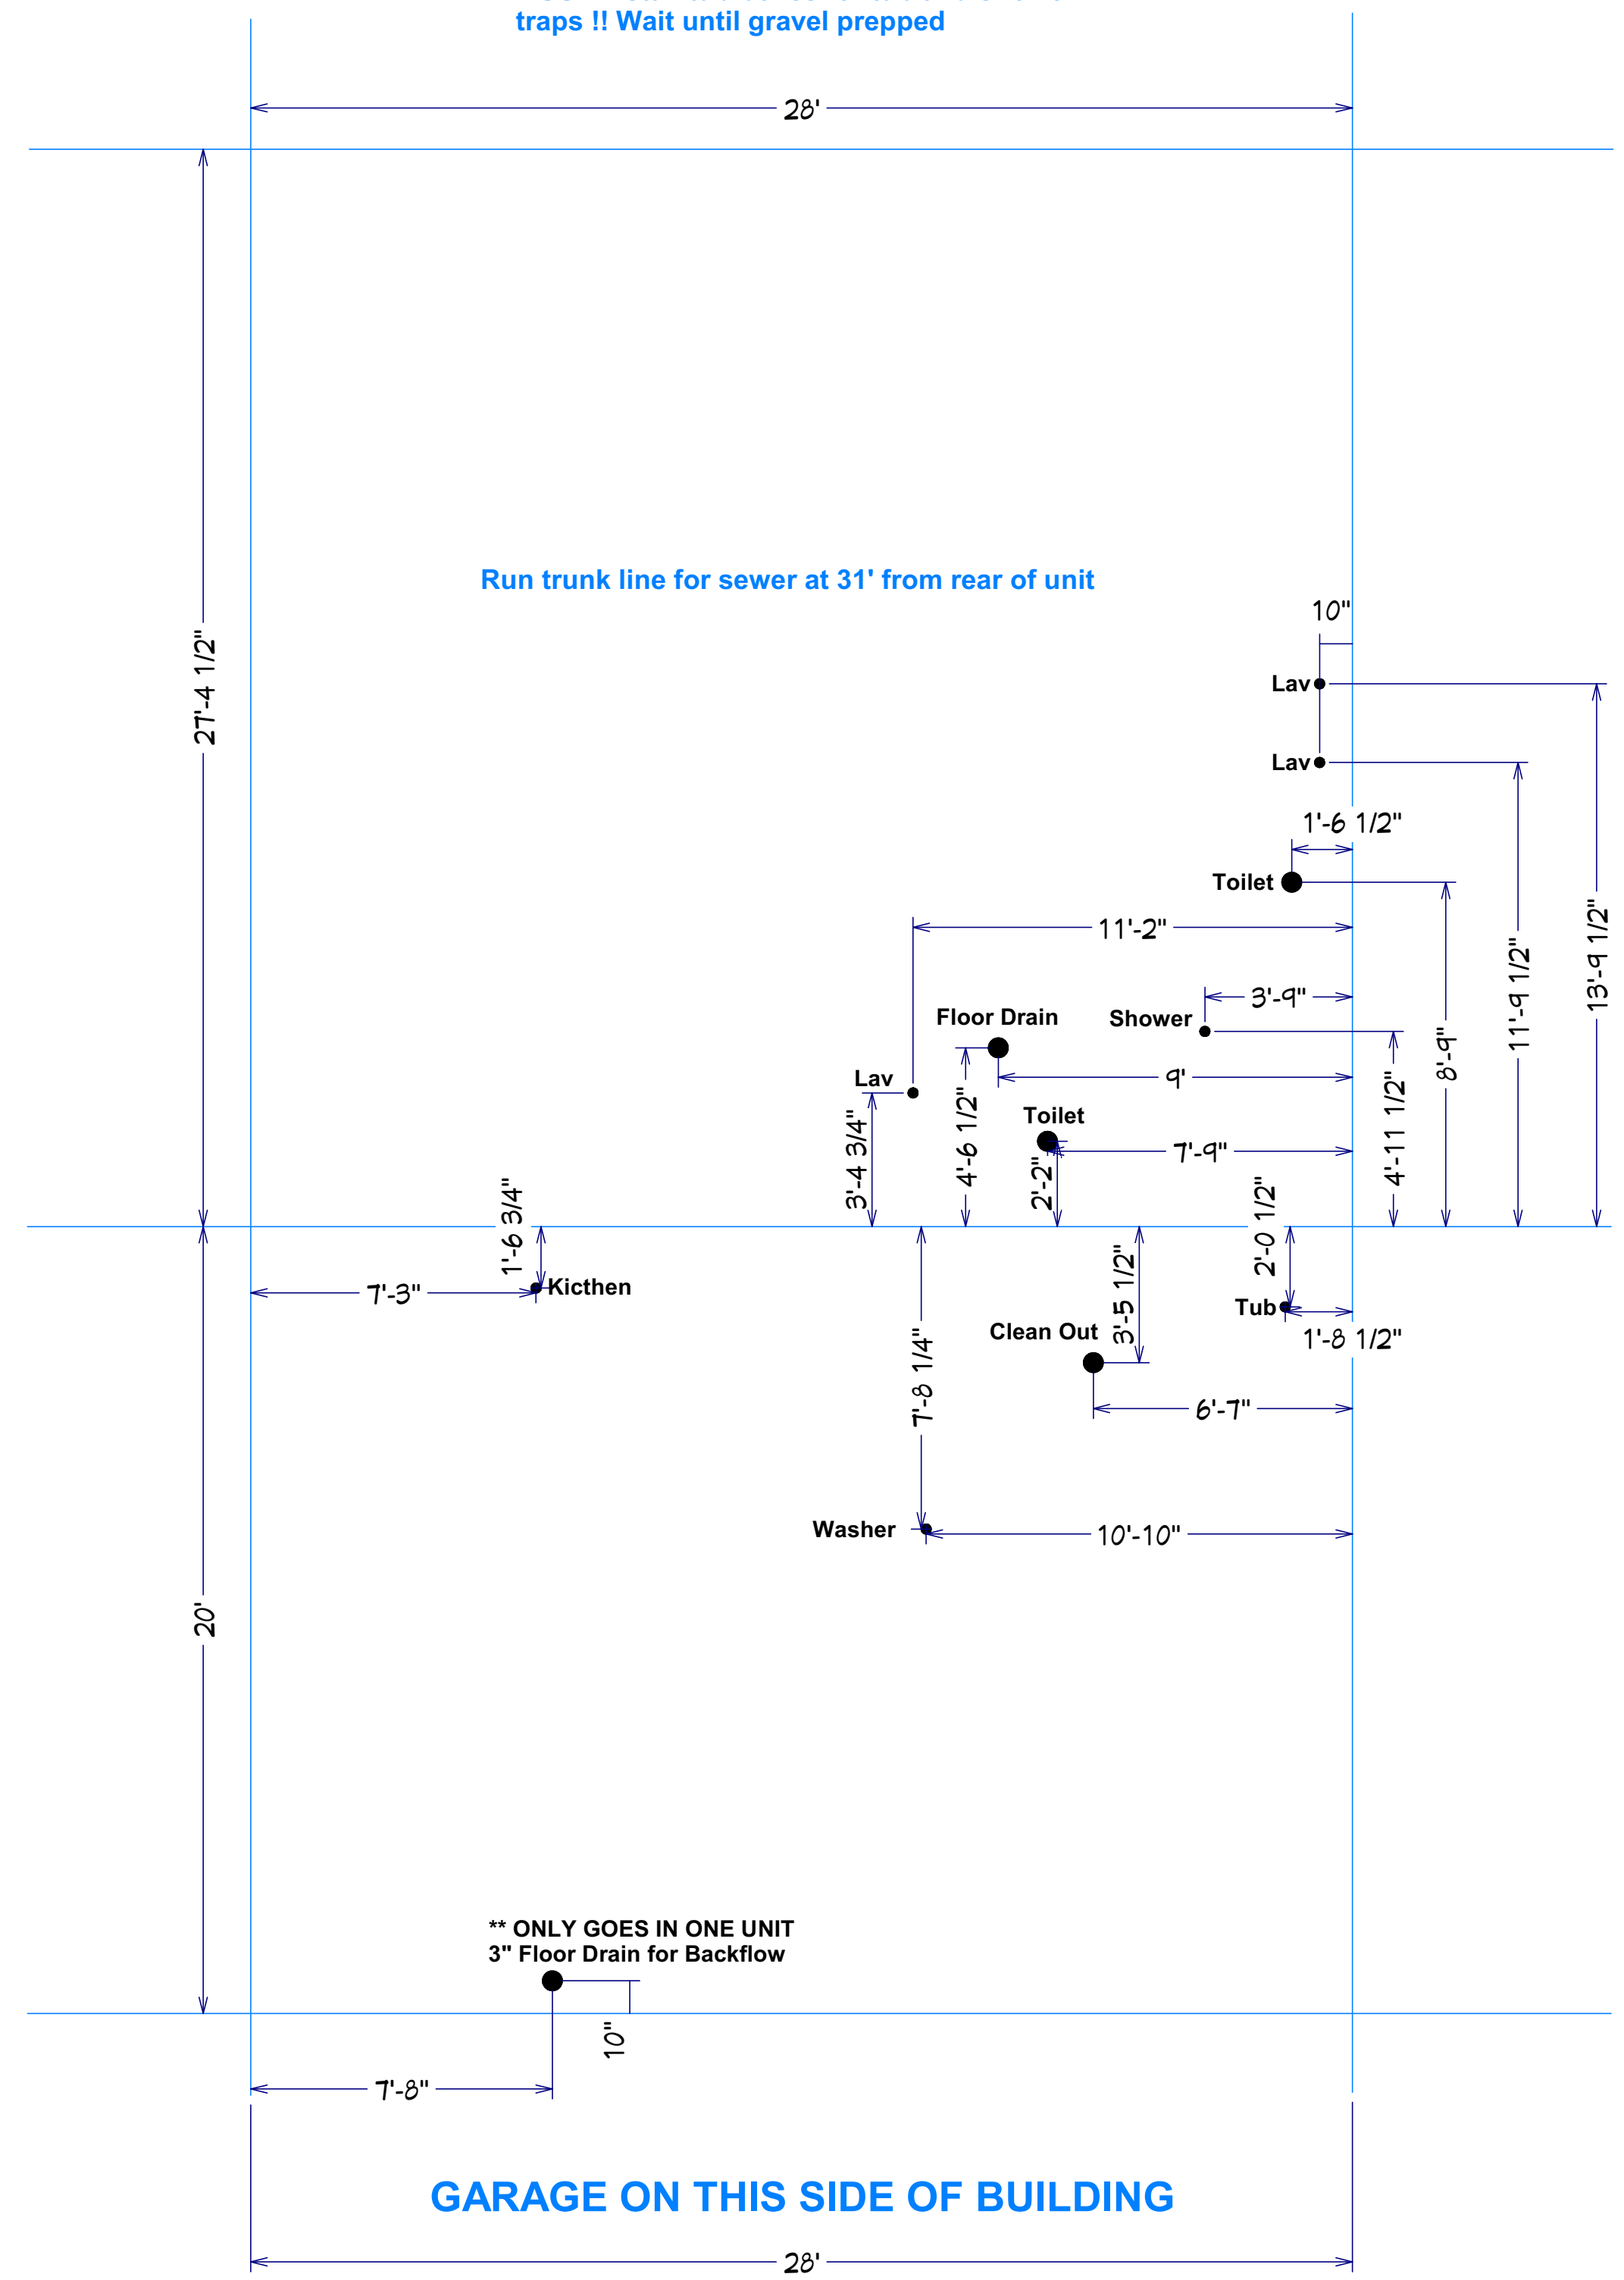


Run trunk line for sewer at 31' from rear of unit


**** ONLY GOES IN ONE UNIT
3" Floor Drain for Backflow**

GARAGE ON THIS SIDE OF BUILDING

Meadowood Left PVC

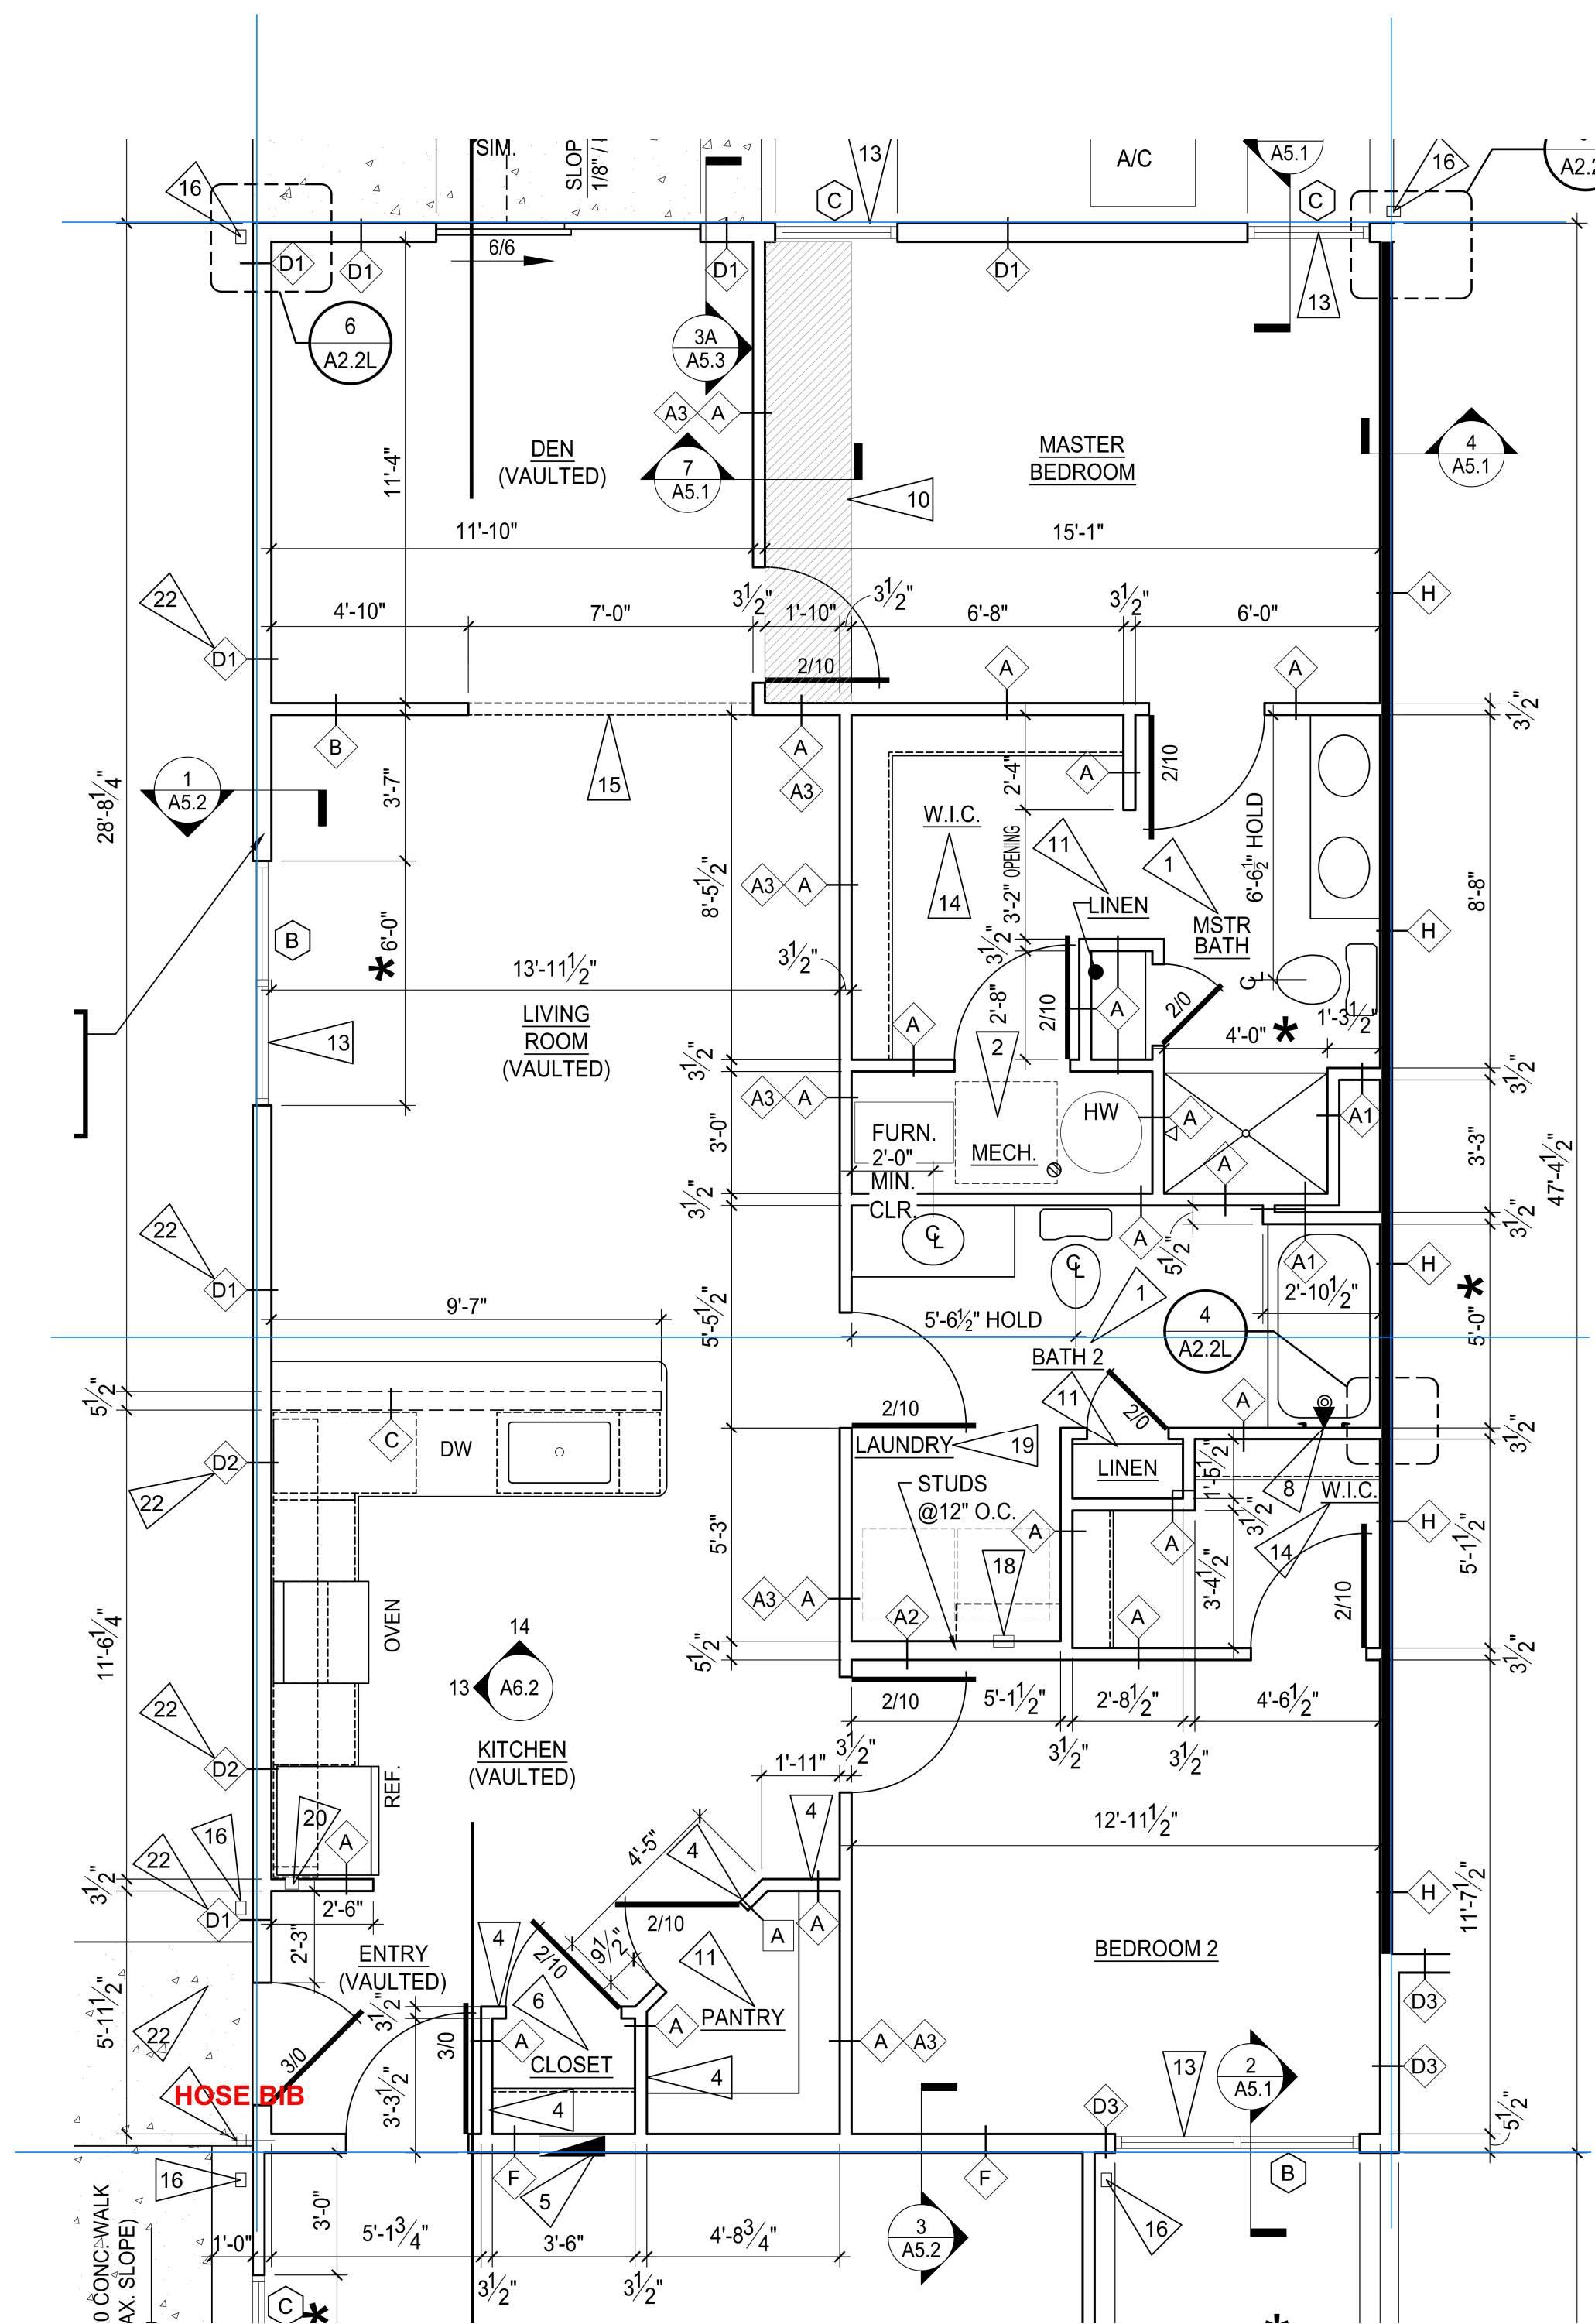


GARAGE ON THIS SIDE OF BUILDING

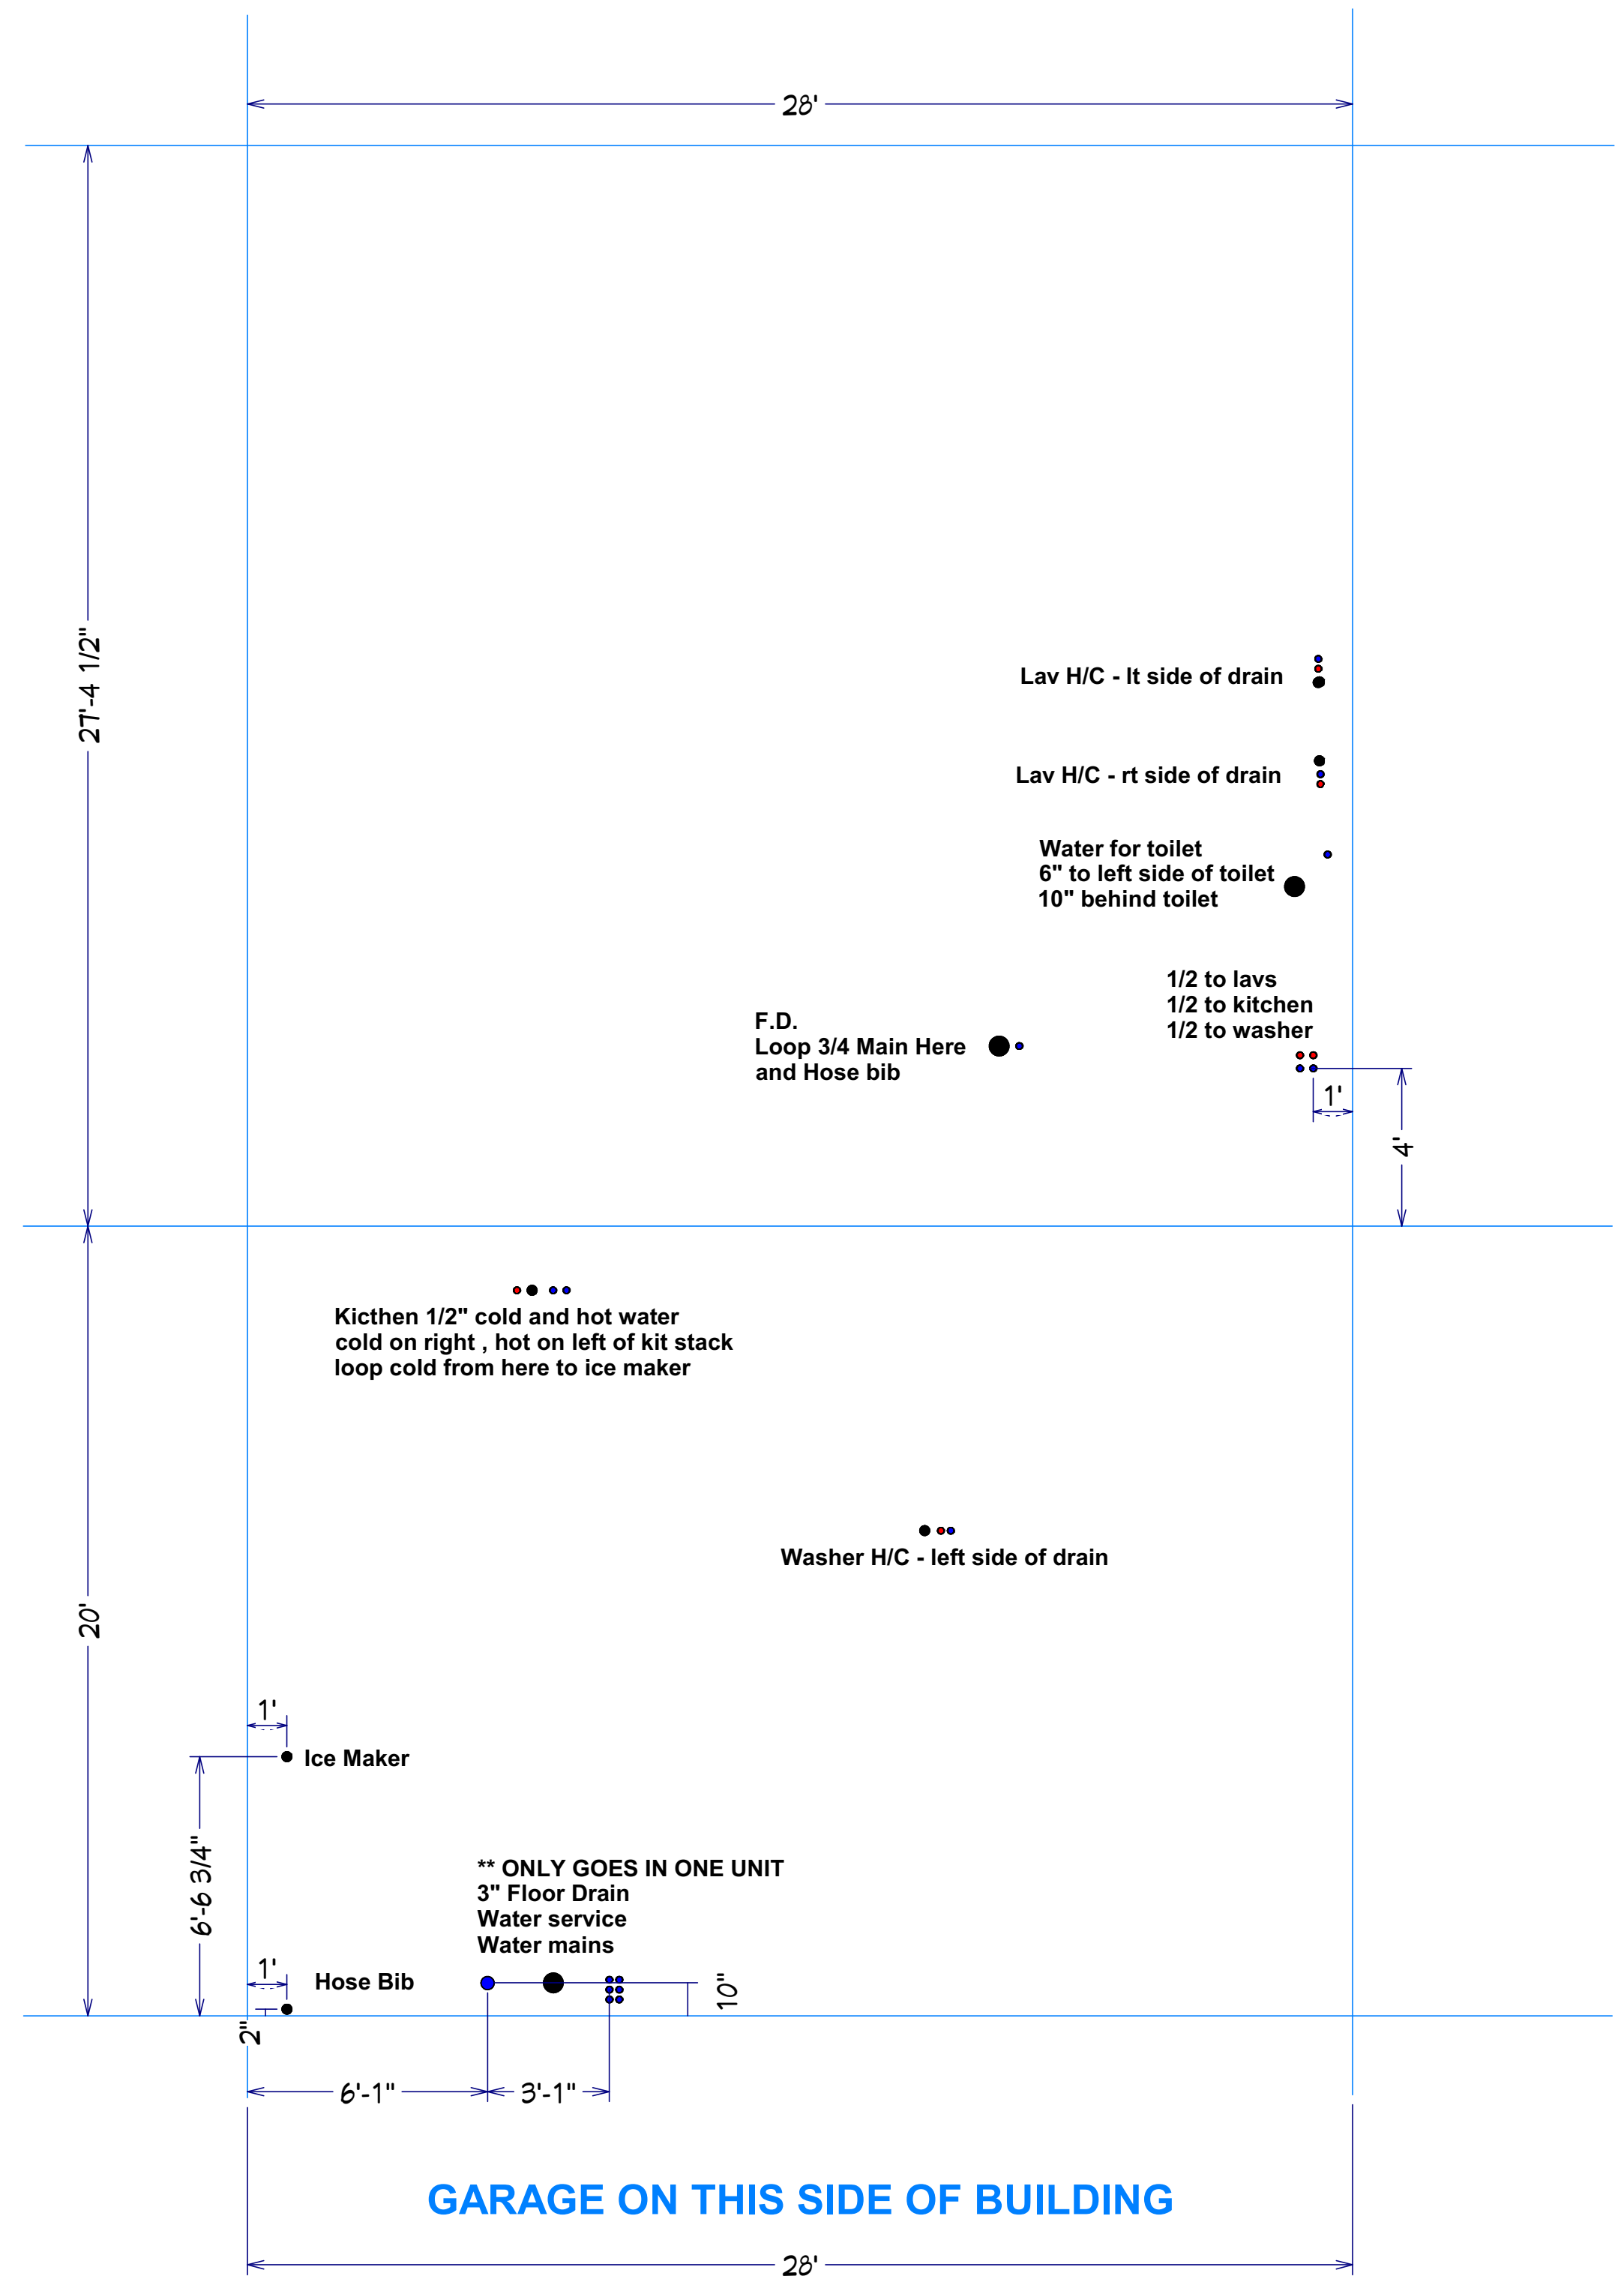

GARAGE ON THIS SIDE OF BUILDING


Meadowood Left WATER

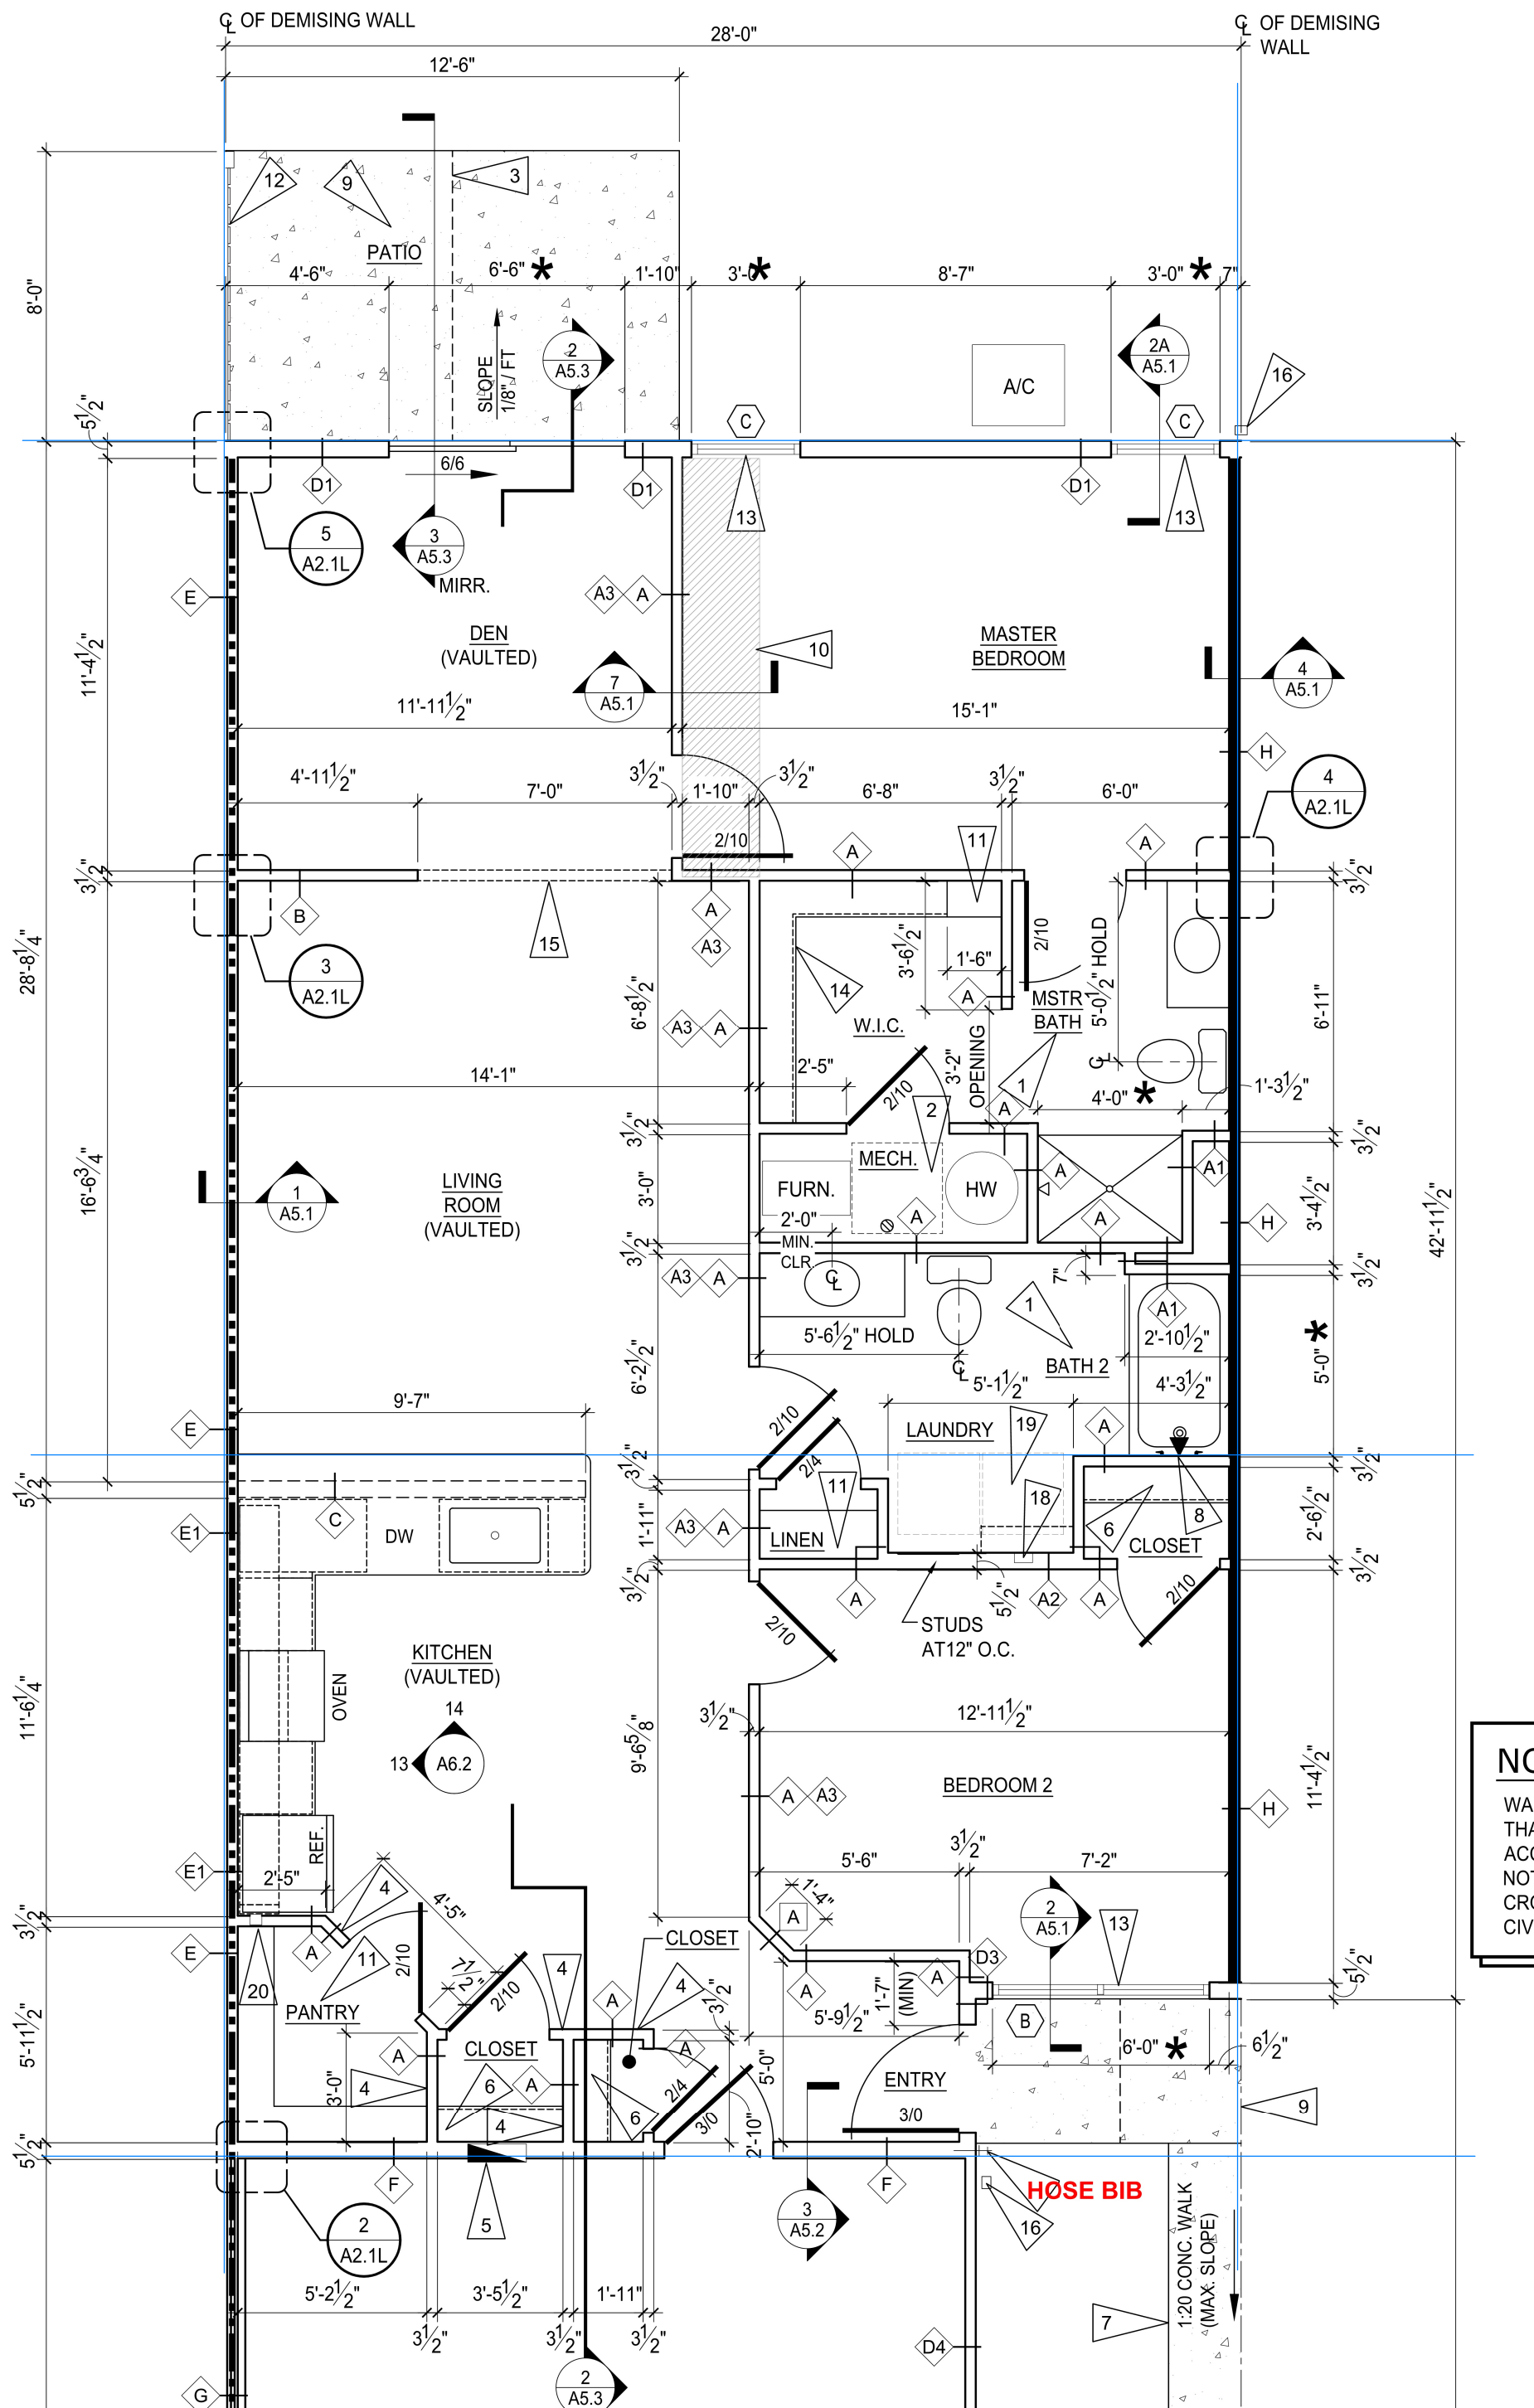

GARAGE ON THIS SIDE OF BUILDING


NOTES:

MUST install tub boxes for tub and shower traps !! Wait until gravel prepped

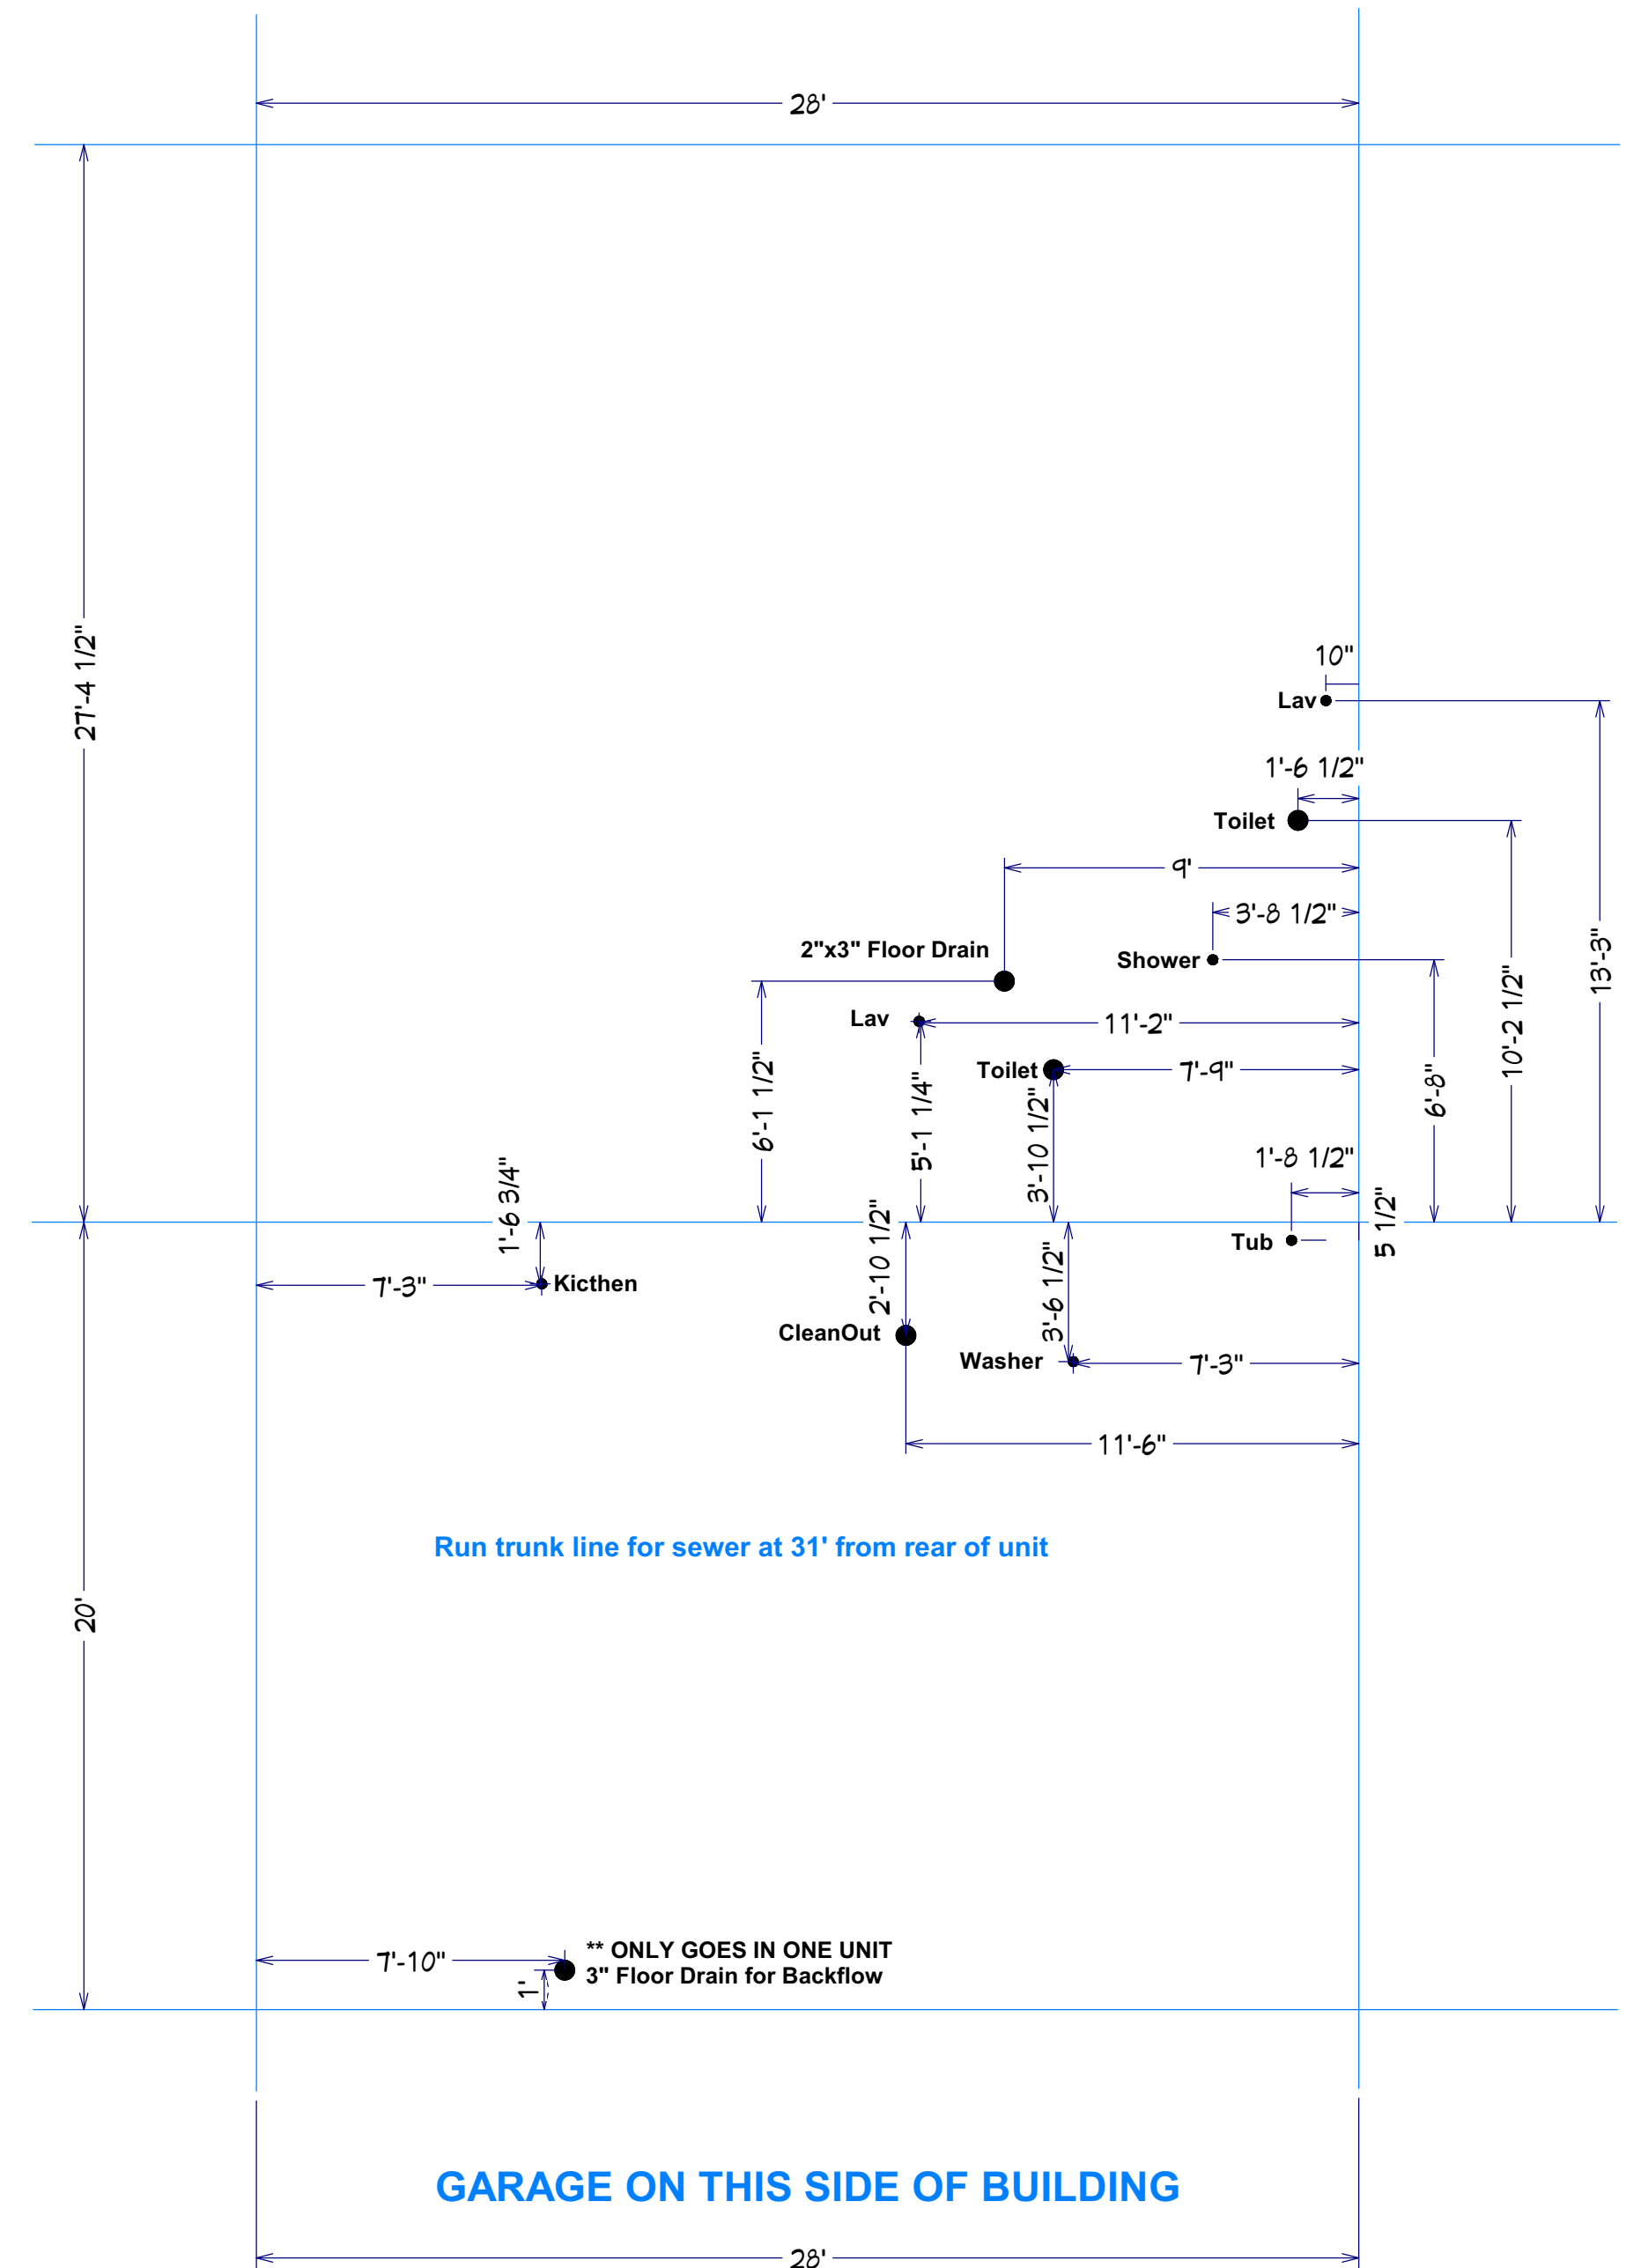


GARAGE ON THIS SIDE OF BUILDING


Forestwood Left PVC

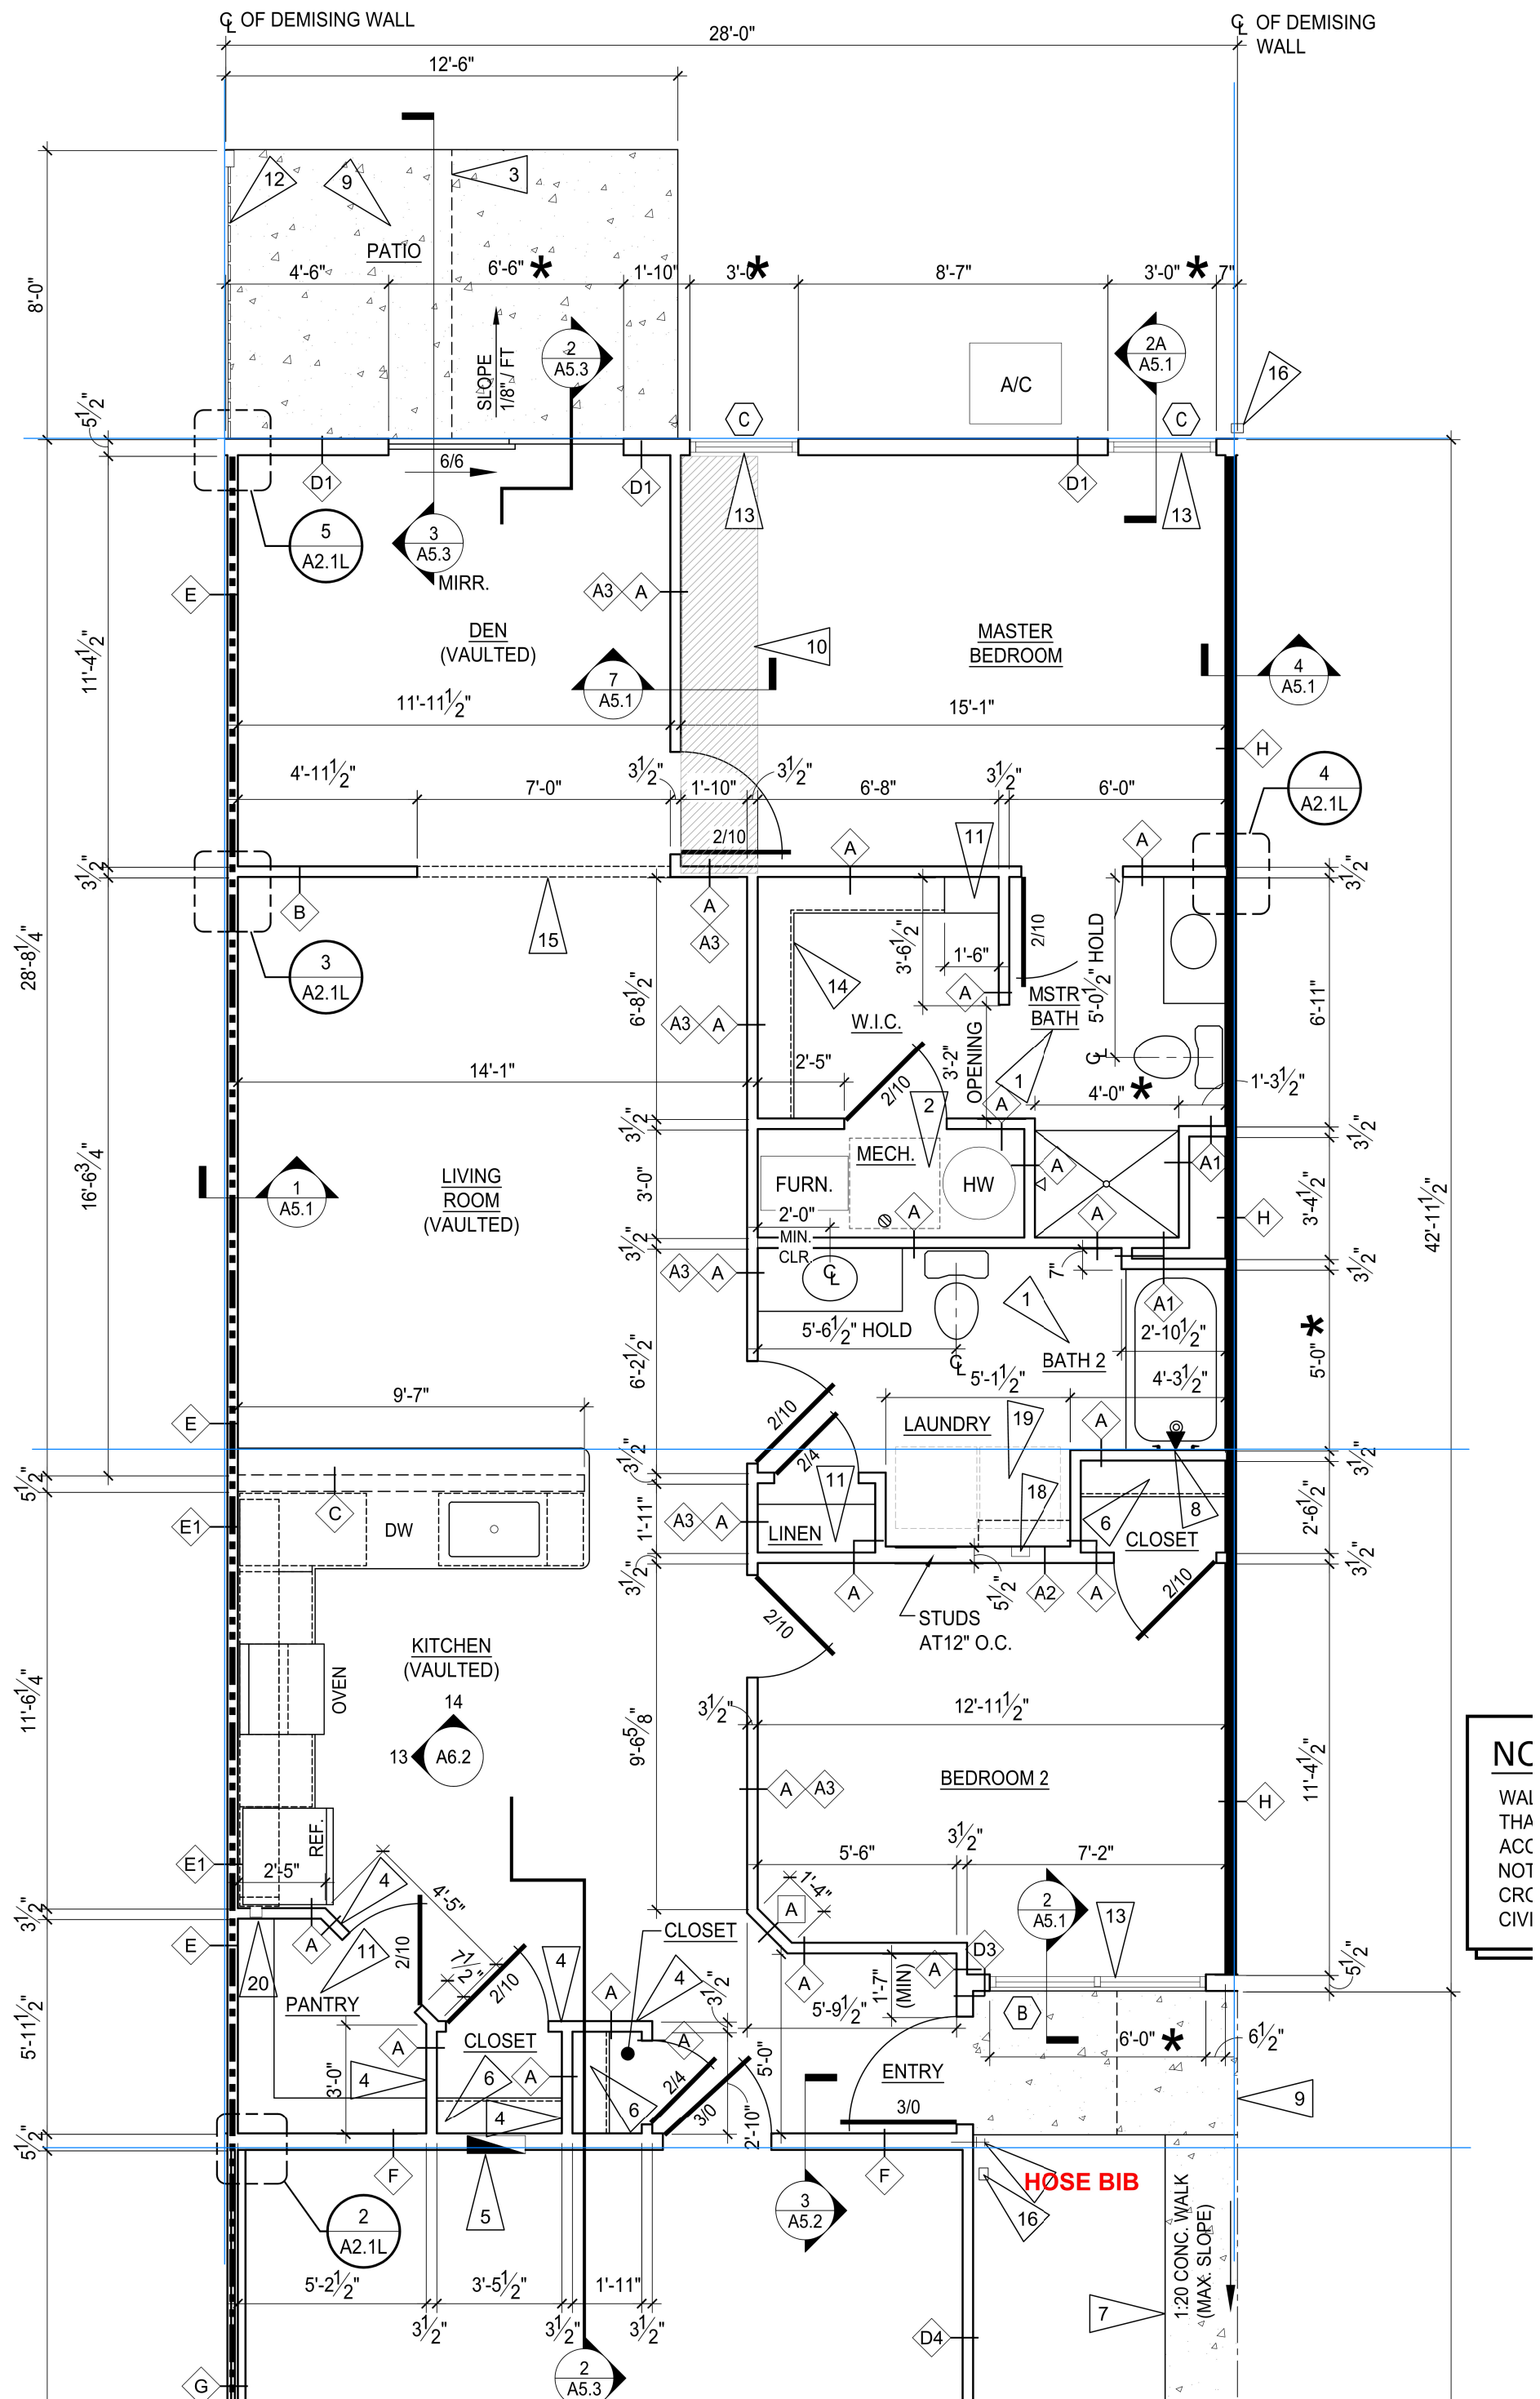


GARAGE ON THIS SIDE OF BUILDING

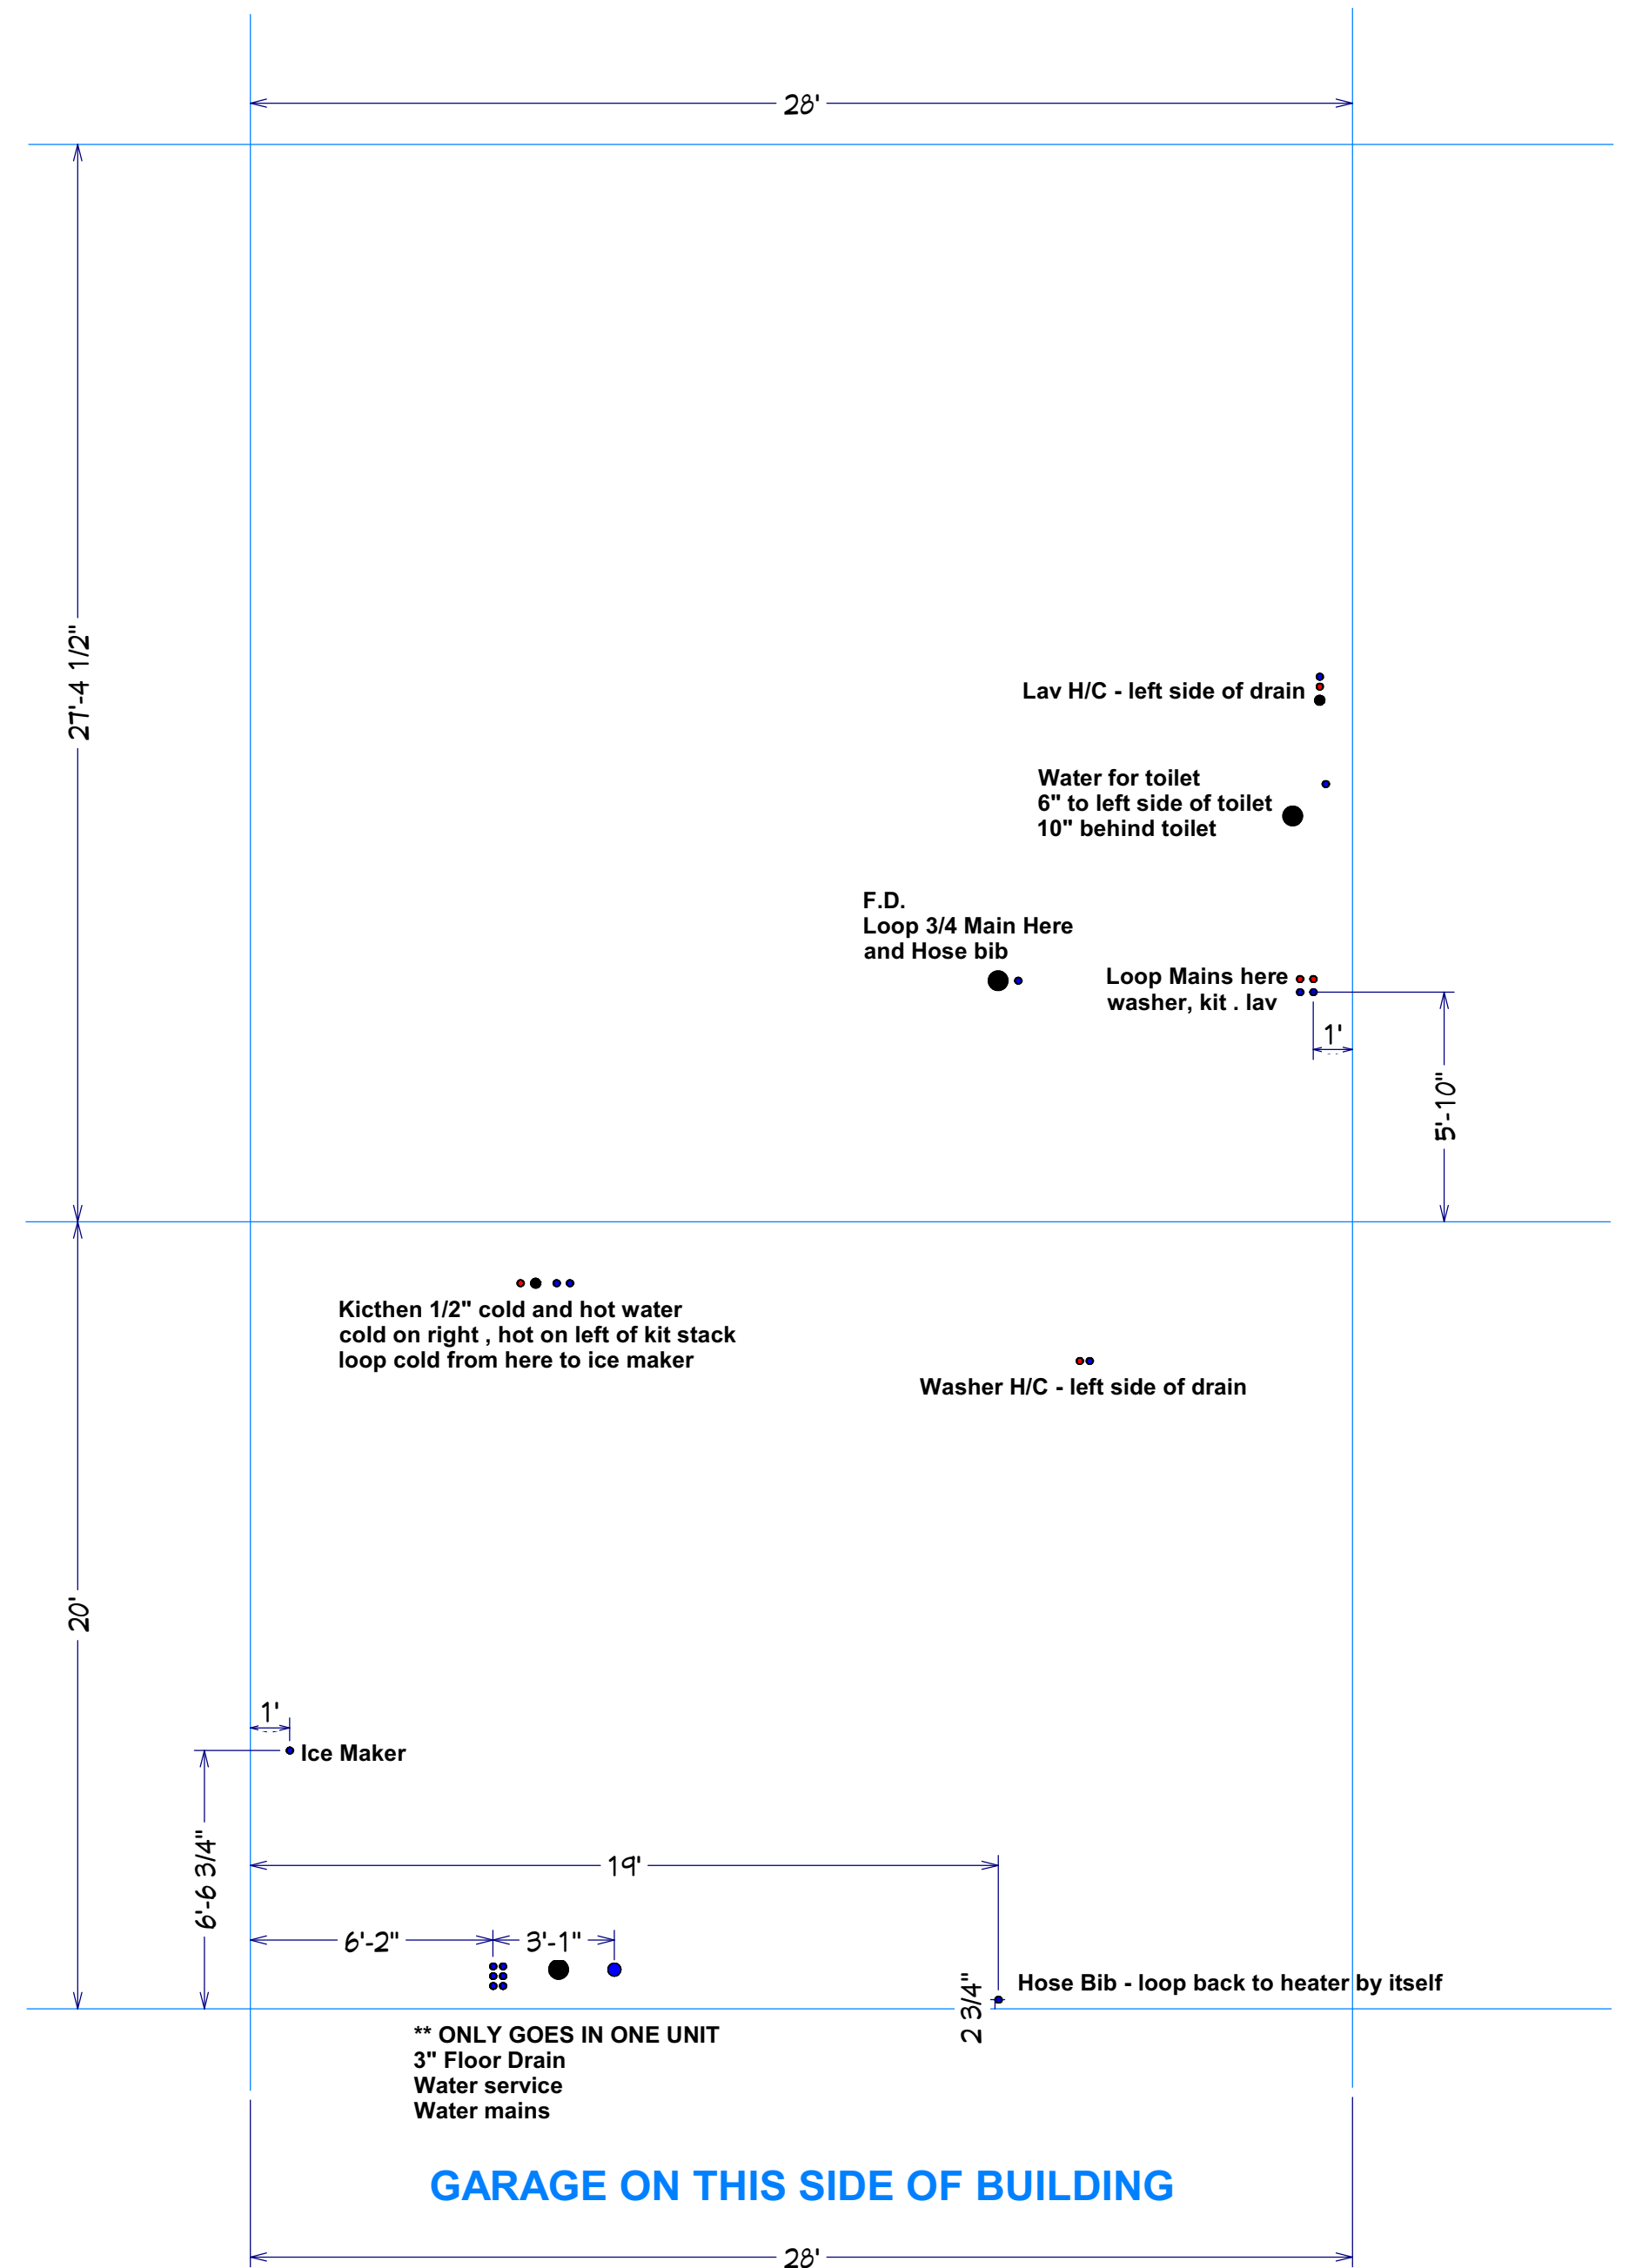

Forestwood Left WATER


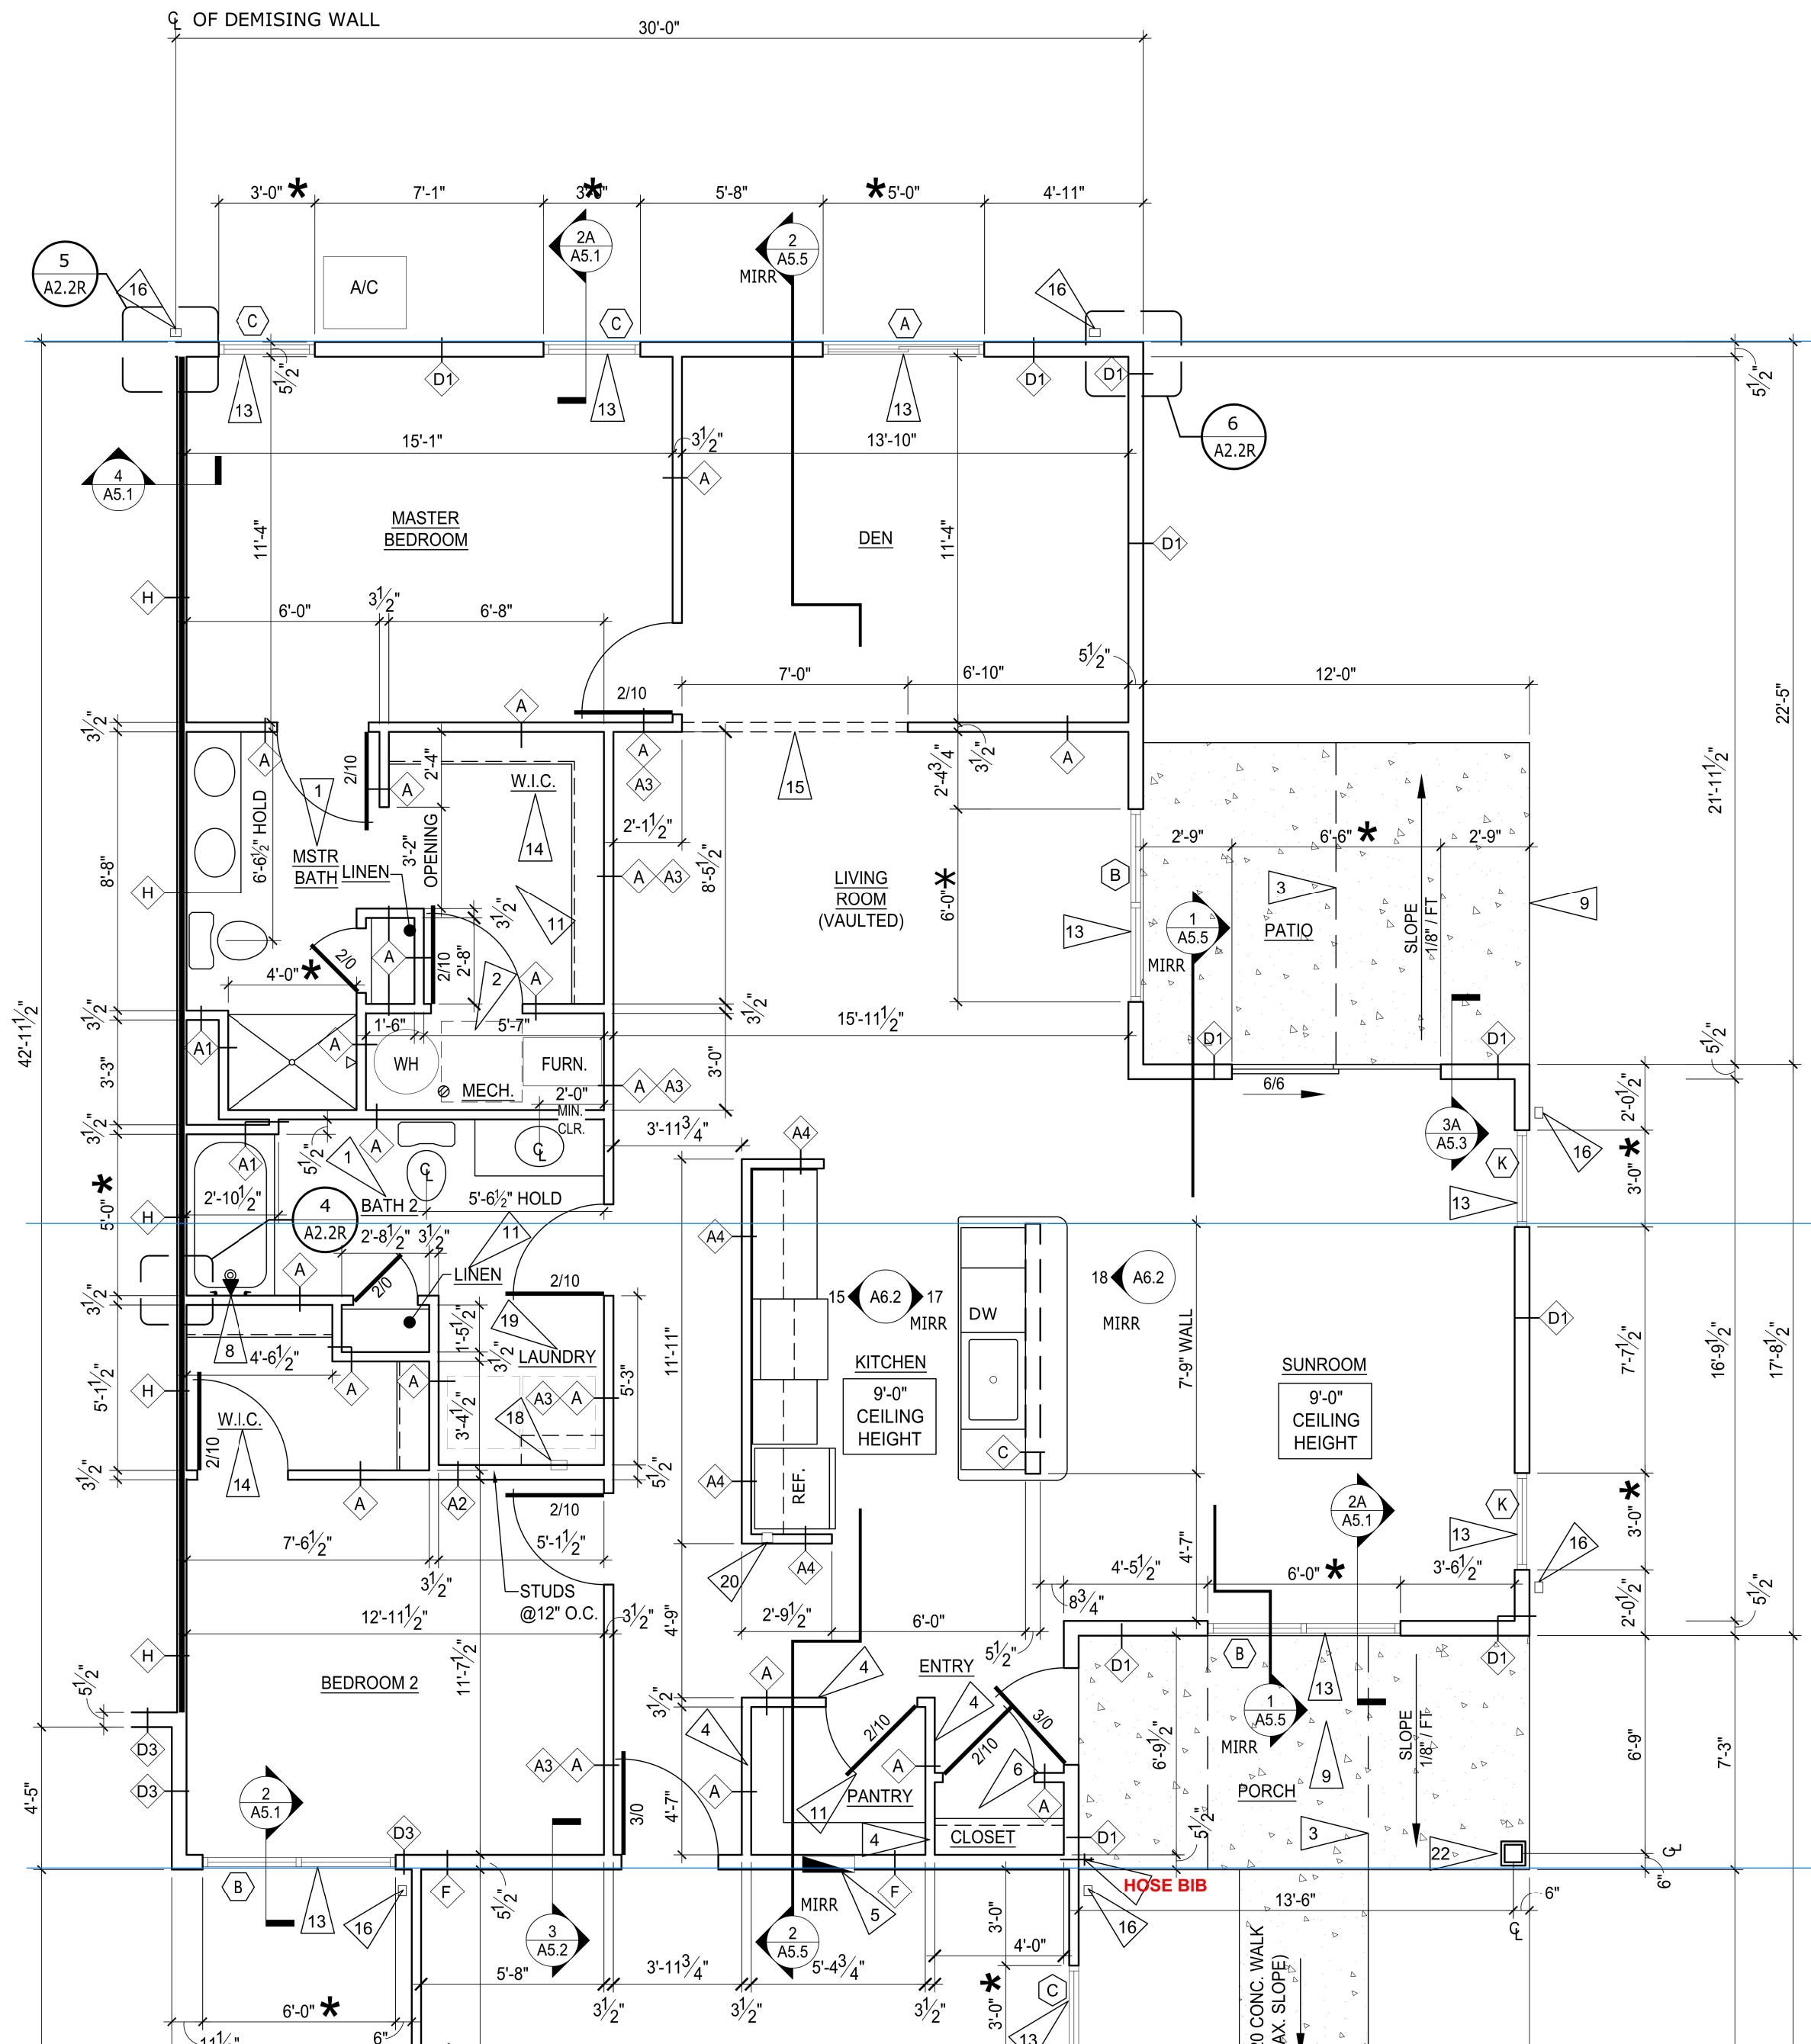


NOTES:
 MUST install tub boxes for tub and shower traps !! Wait until gravel prepped

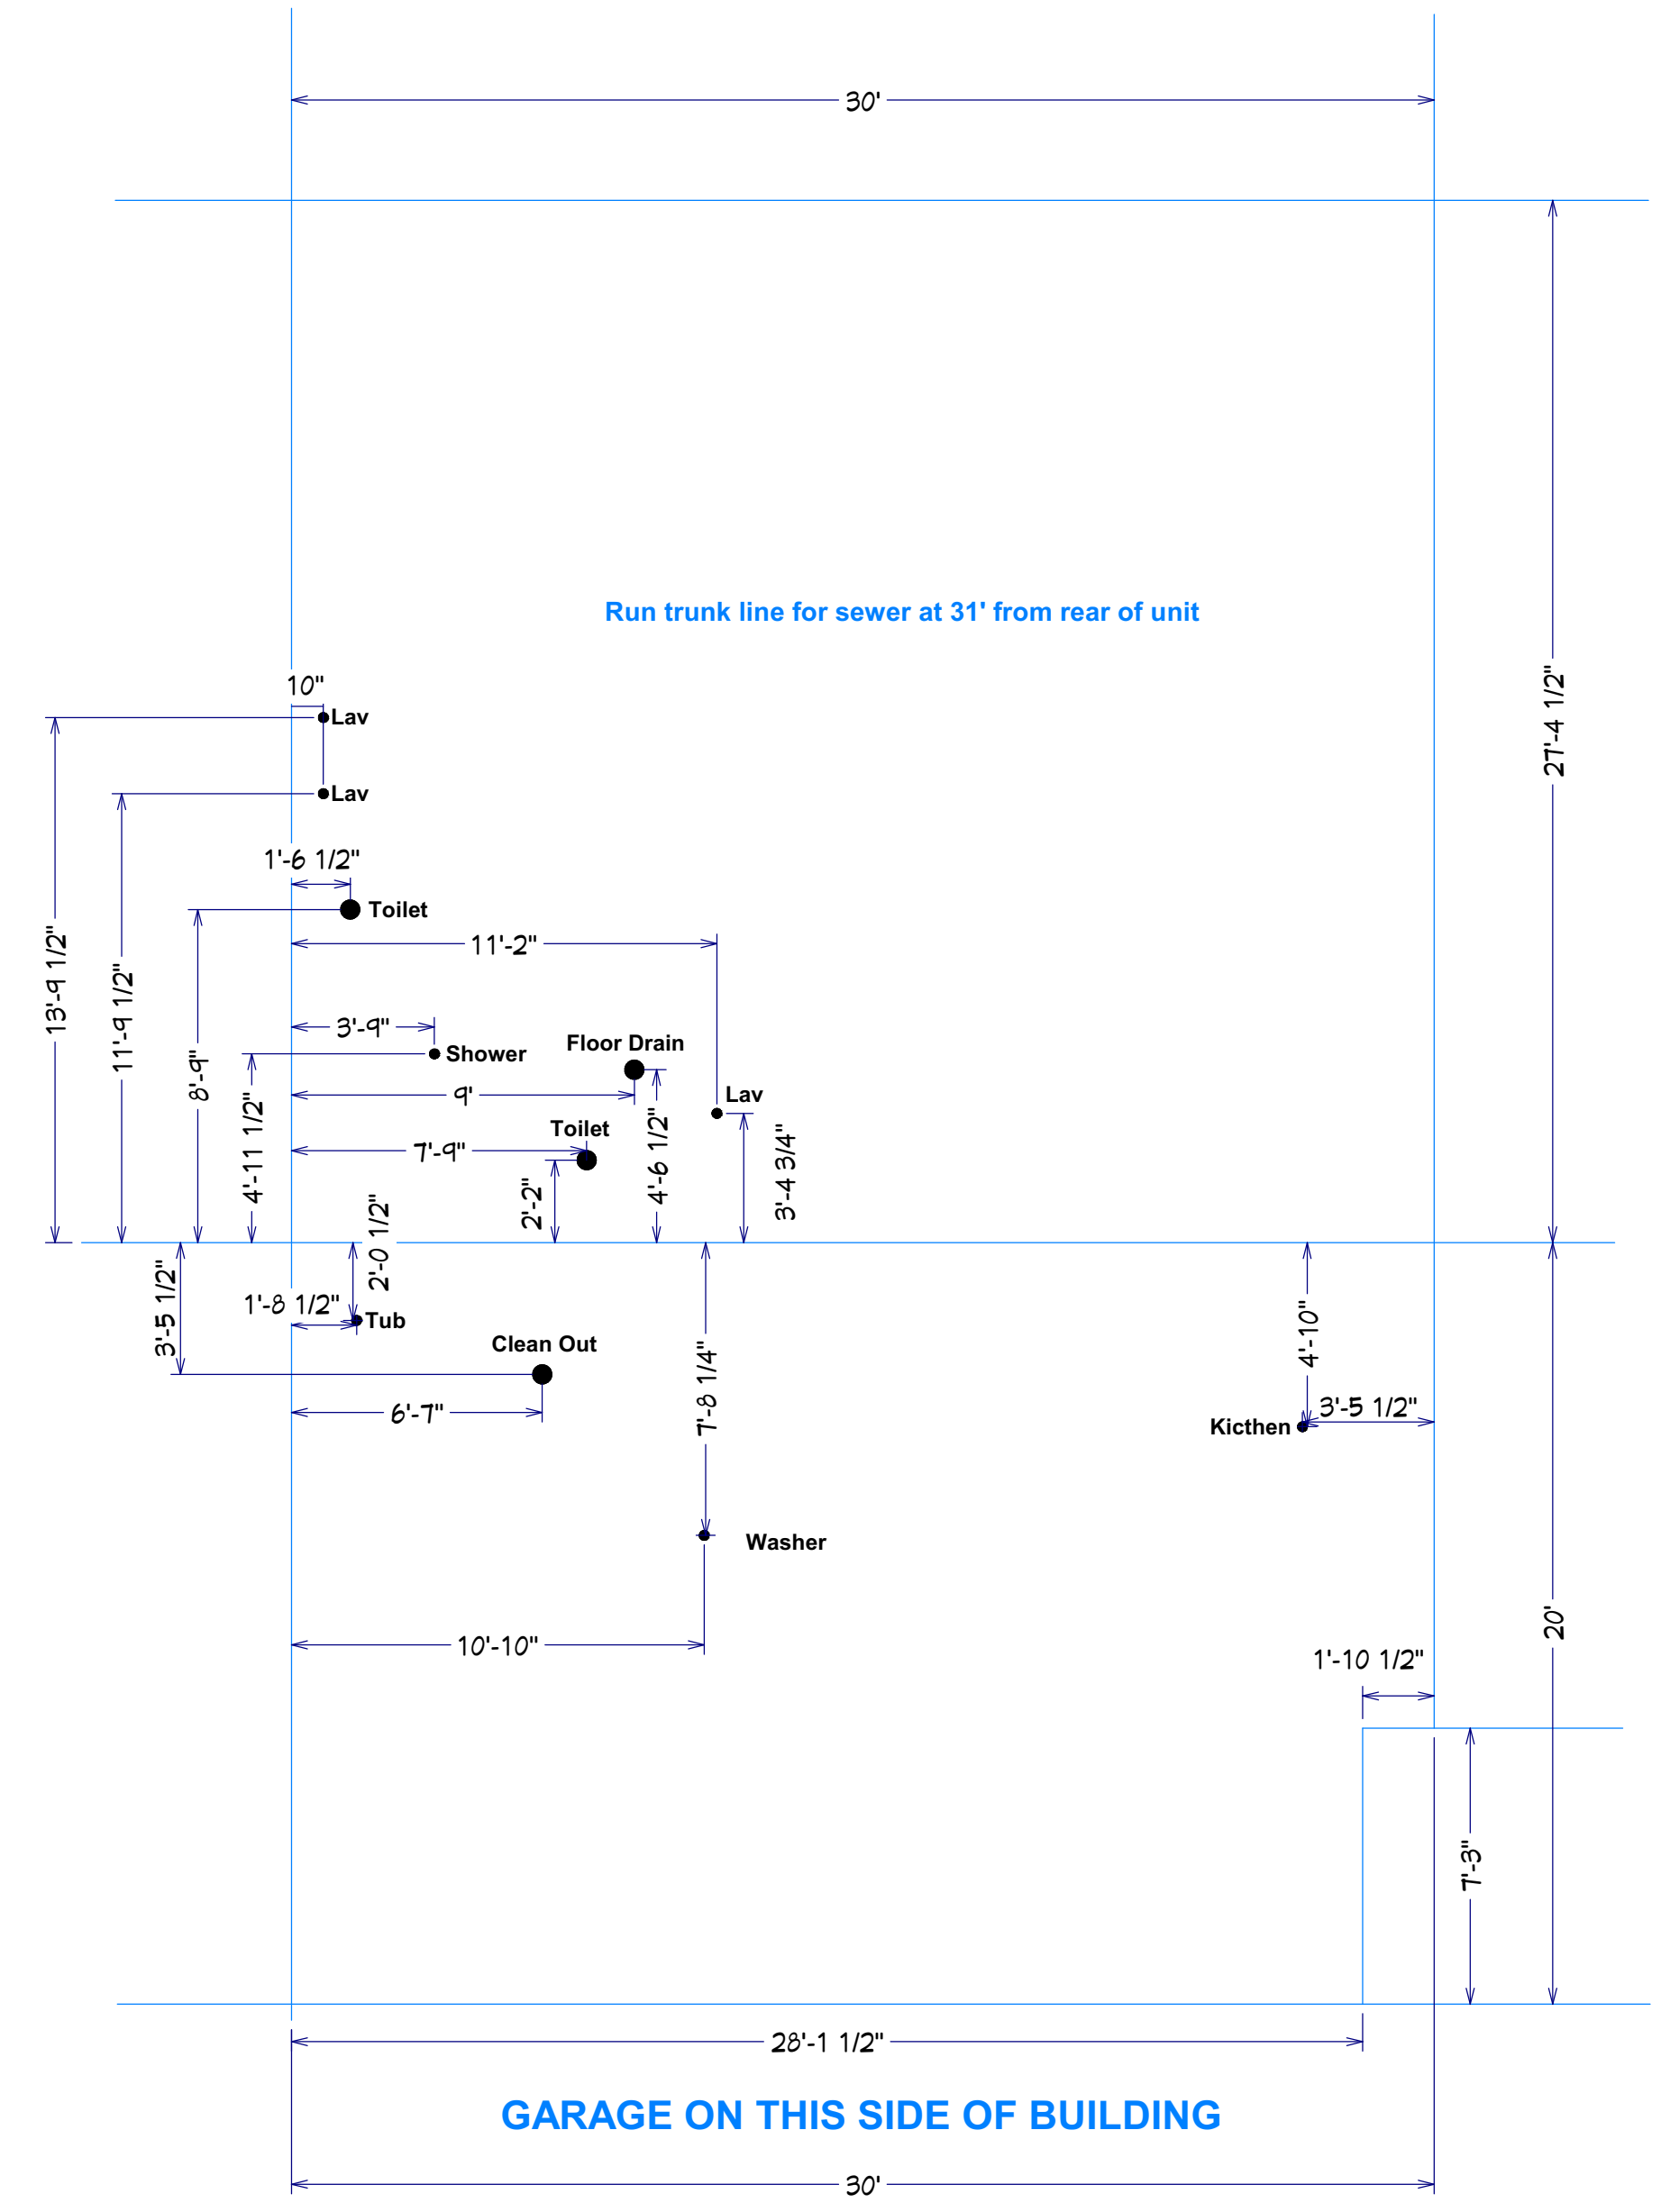

GARAGE ON THIS SIDE OF BUILDING

Capewood Right PVC

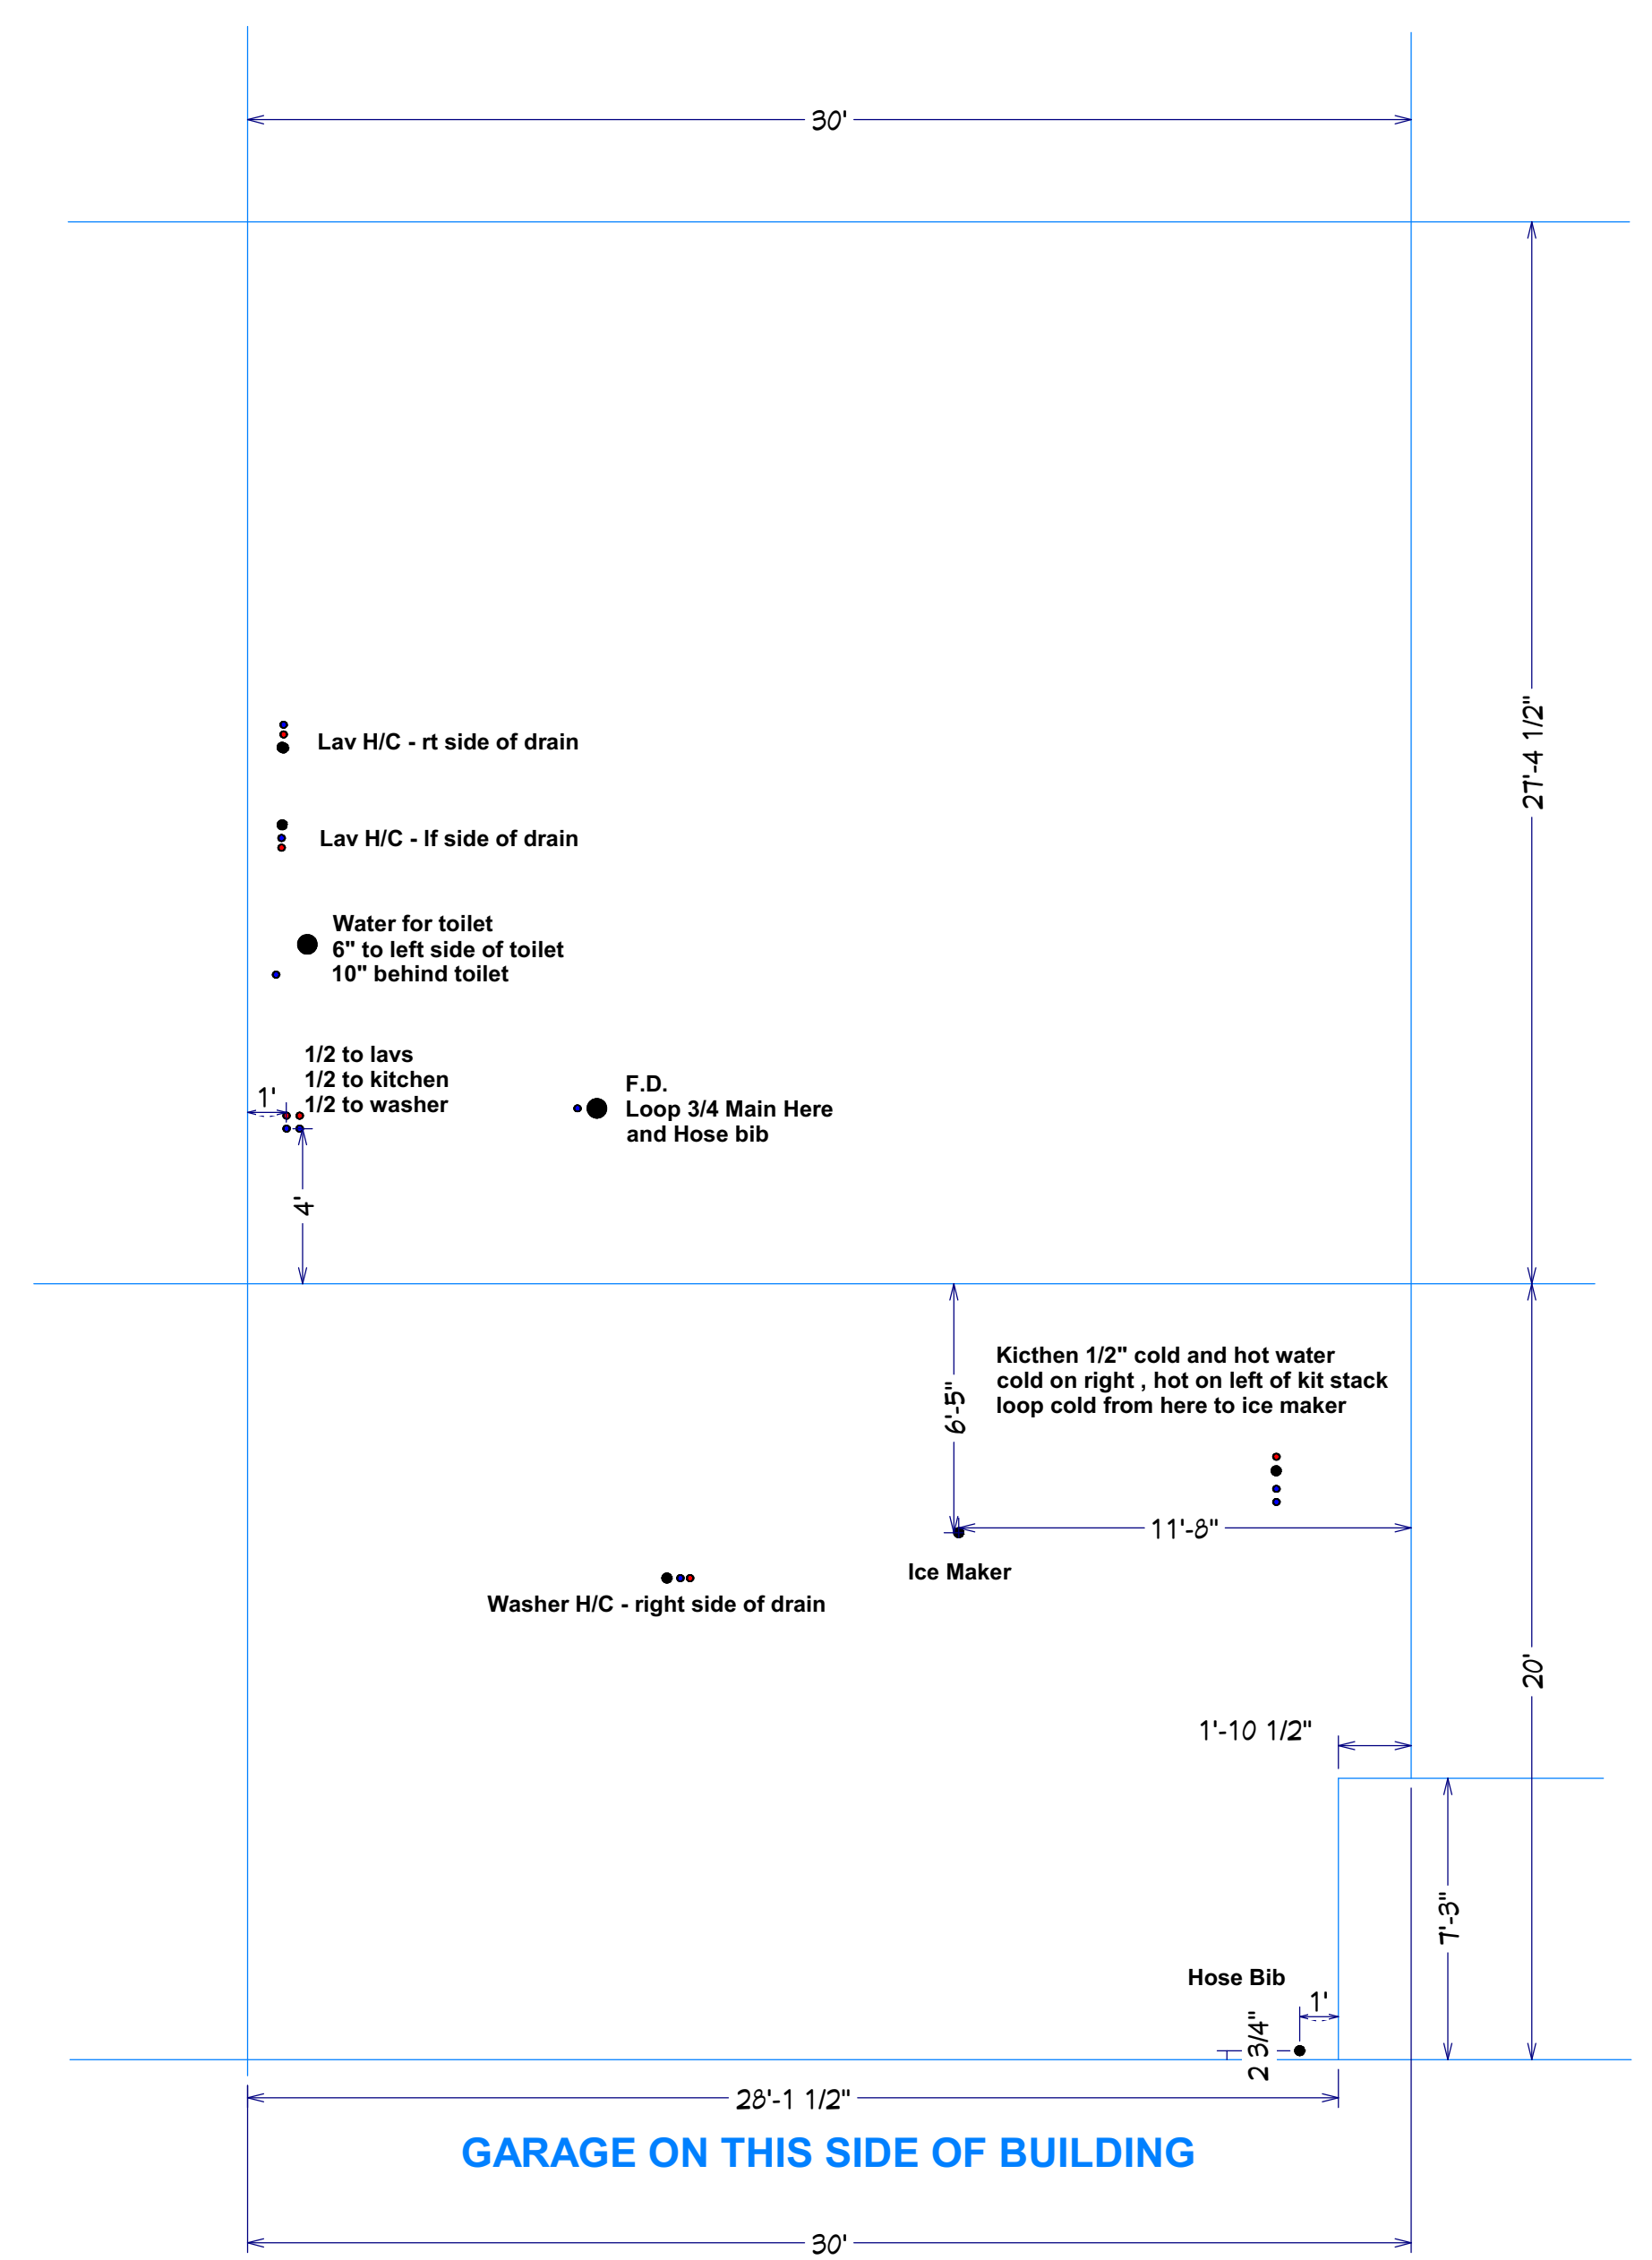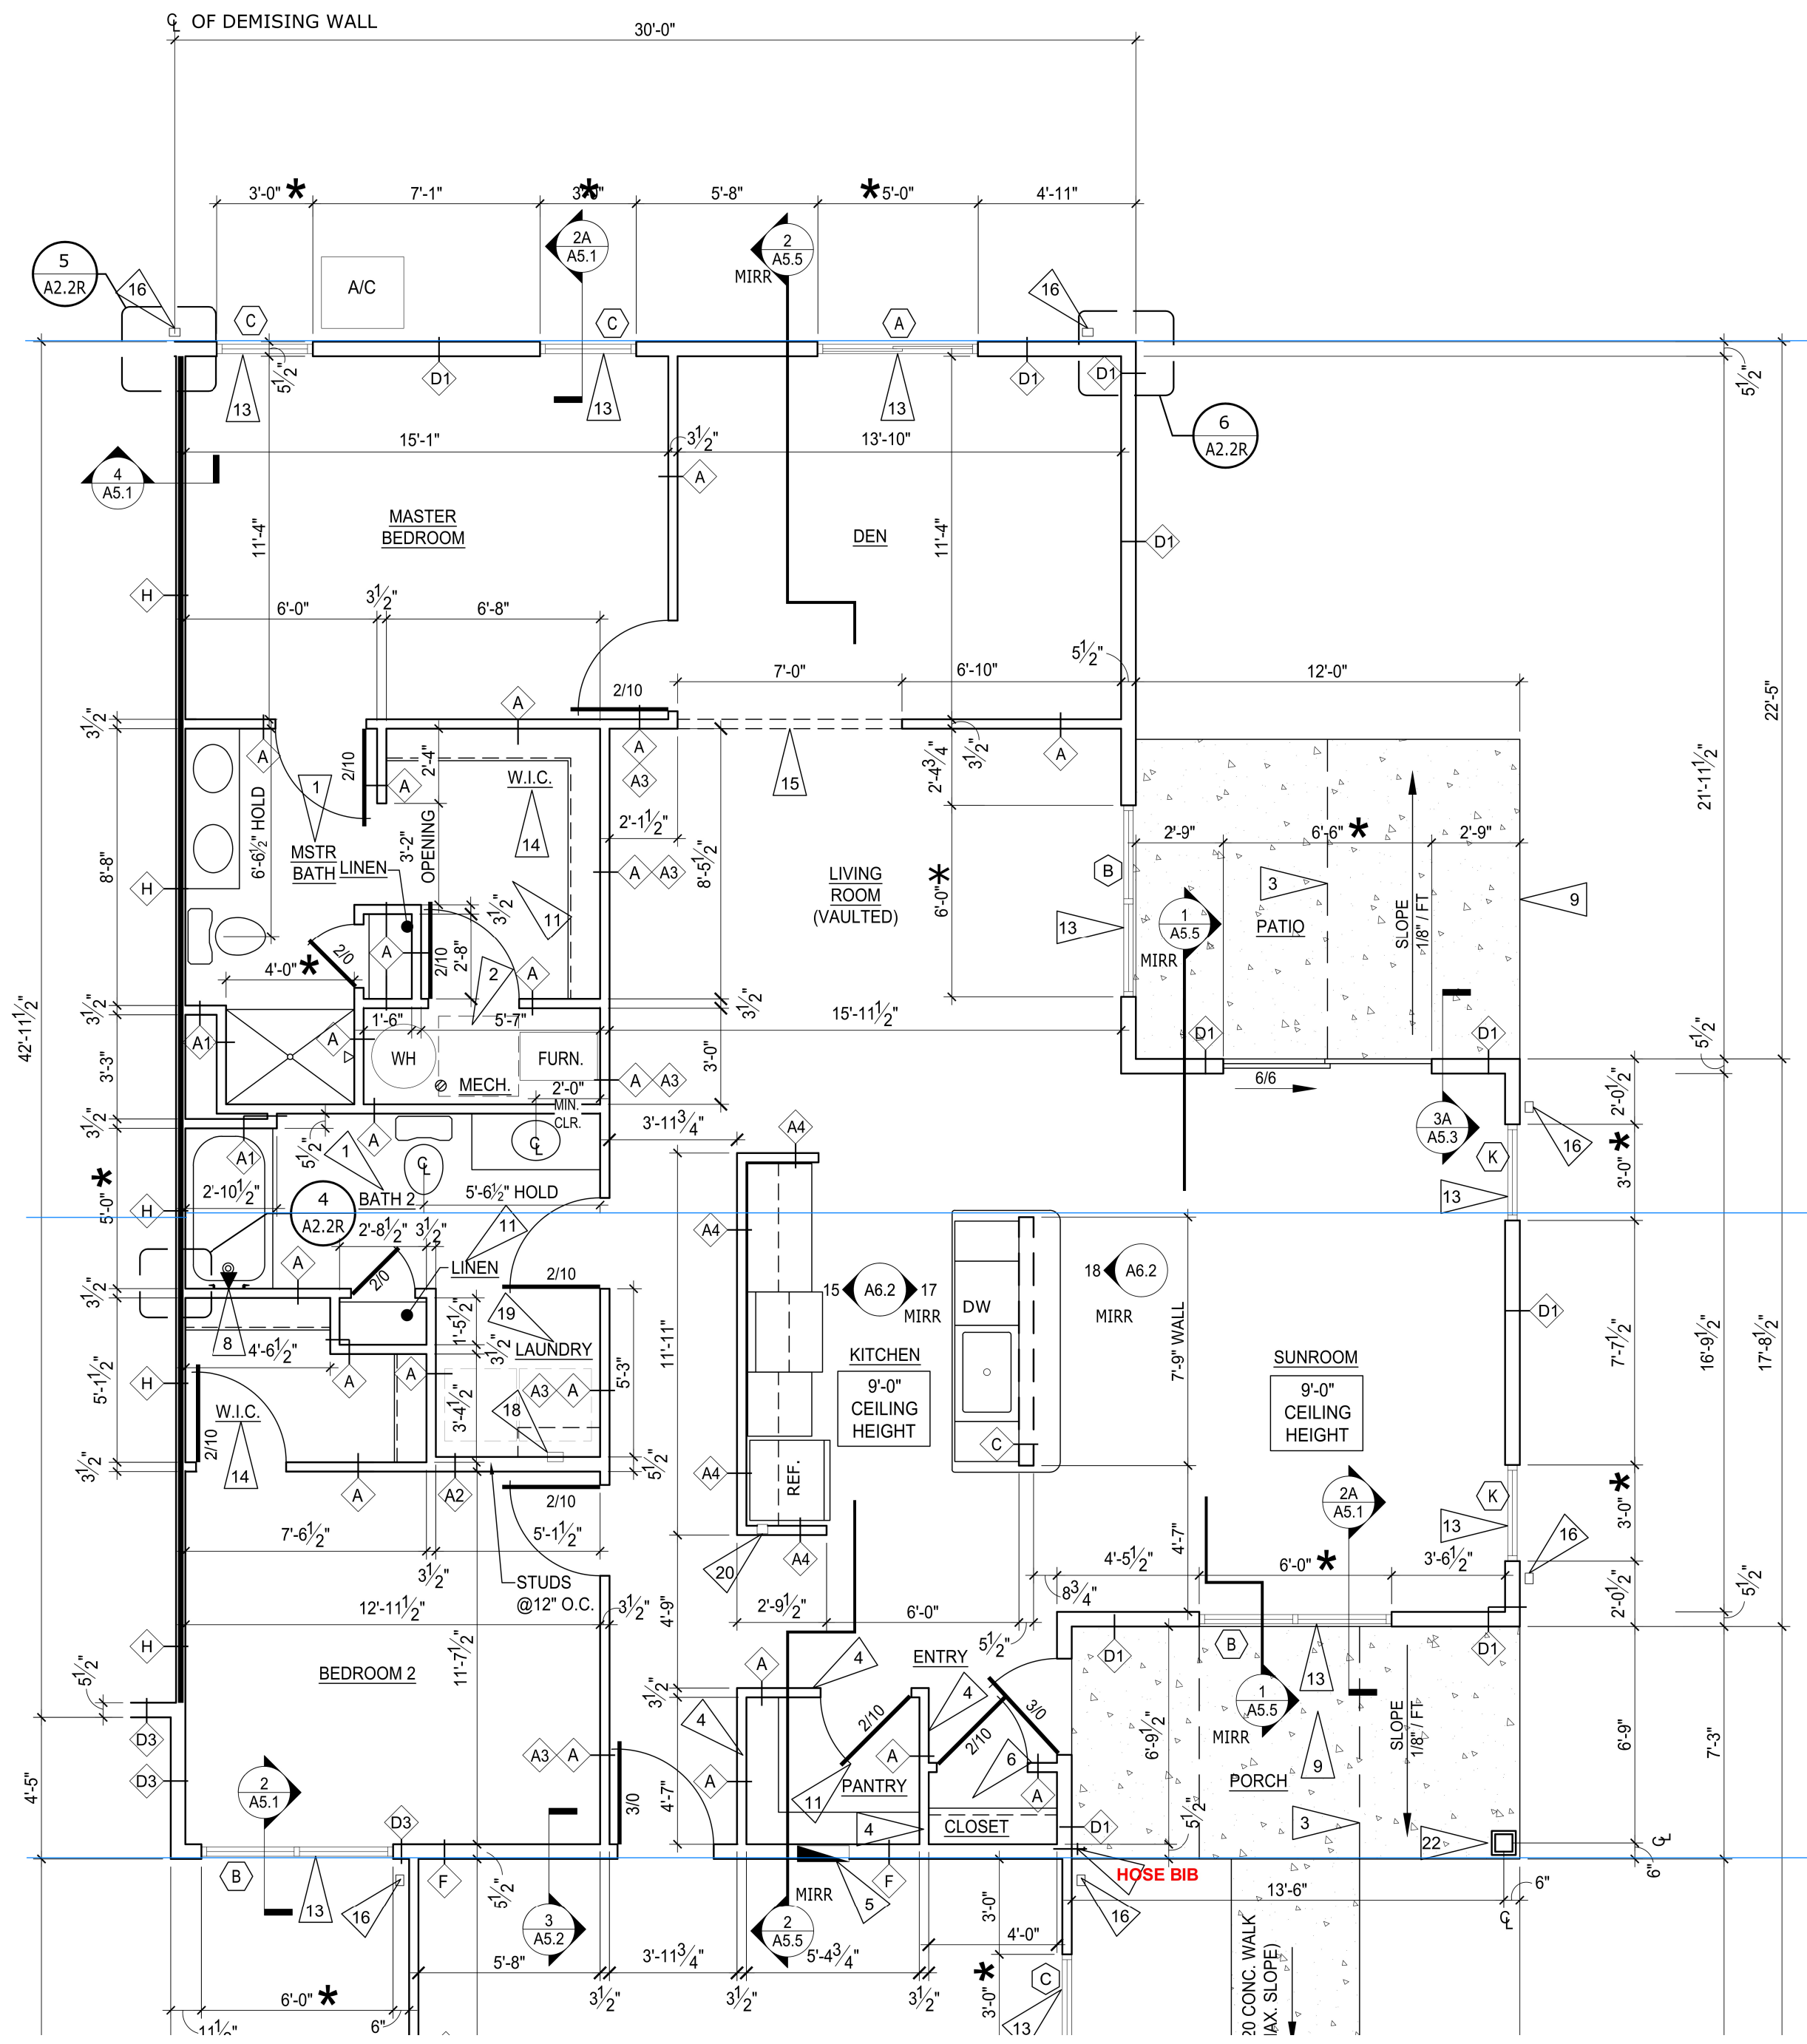

Capewood Right WATER