


MUDRM CUBBIES DETAIL

SCALE: 1/8" = 1'-0"

**PLUMBERS NOTE:**  
HOLD WATERLINES TO UNDERSIDE OF SHEATH + INSULATE w/ PIPE INSULATION

**INSULATION NOTE:**  
USE REFLECTIVE INSULATION BARRIER  
• WATERLINE AREAS OVER GARAGE SPACE R-3 OR GREATER

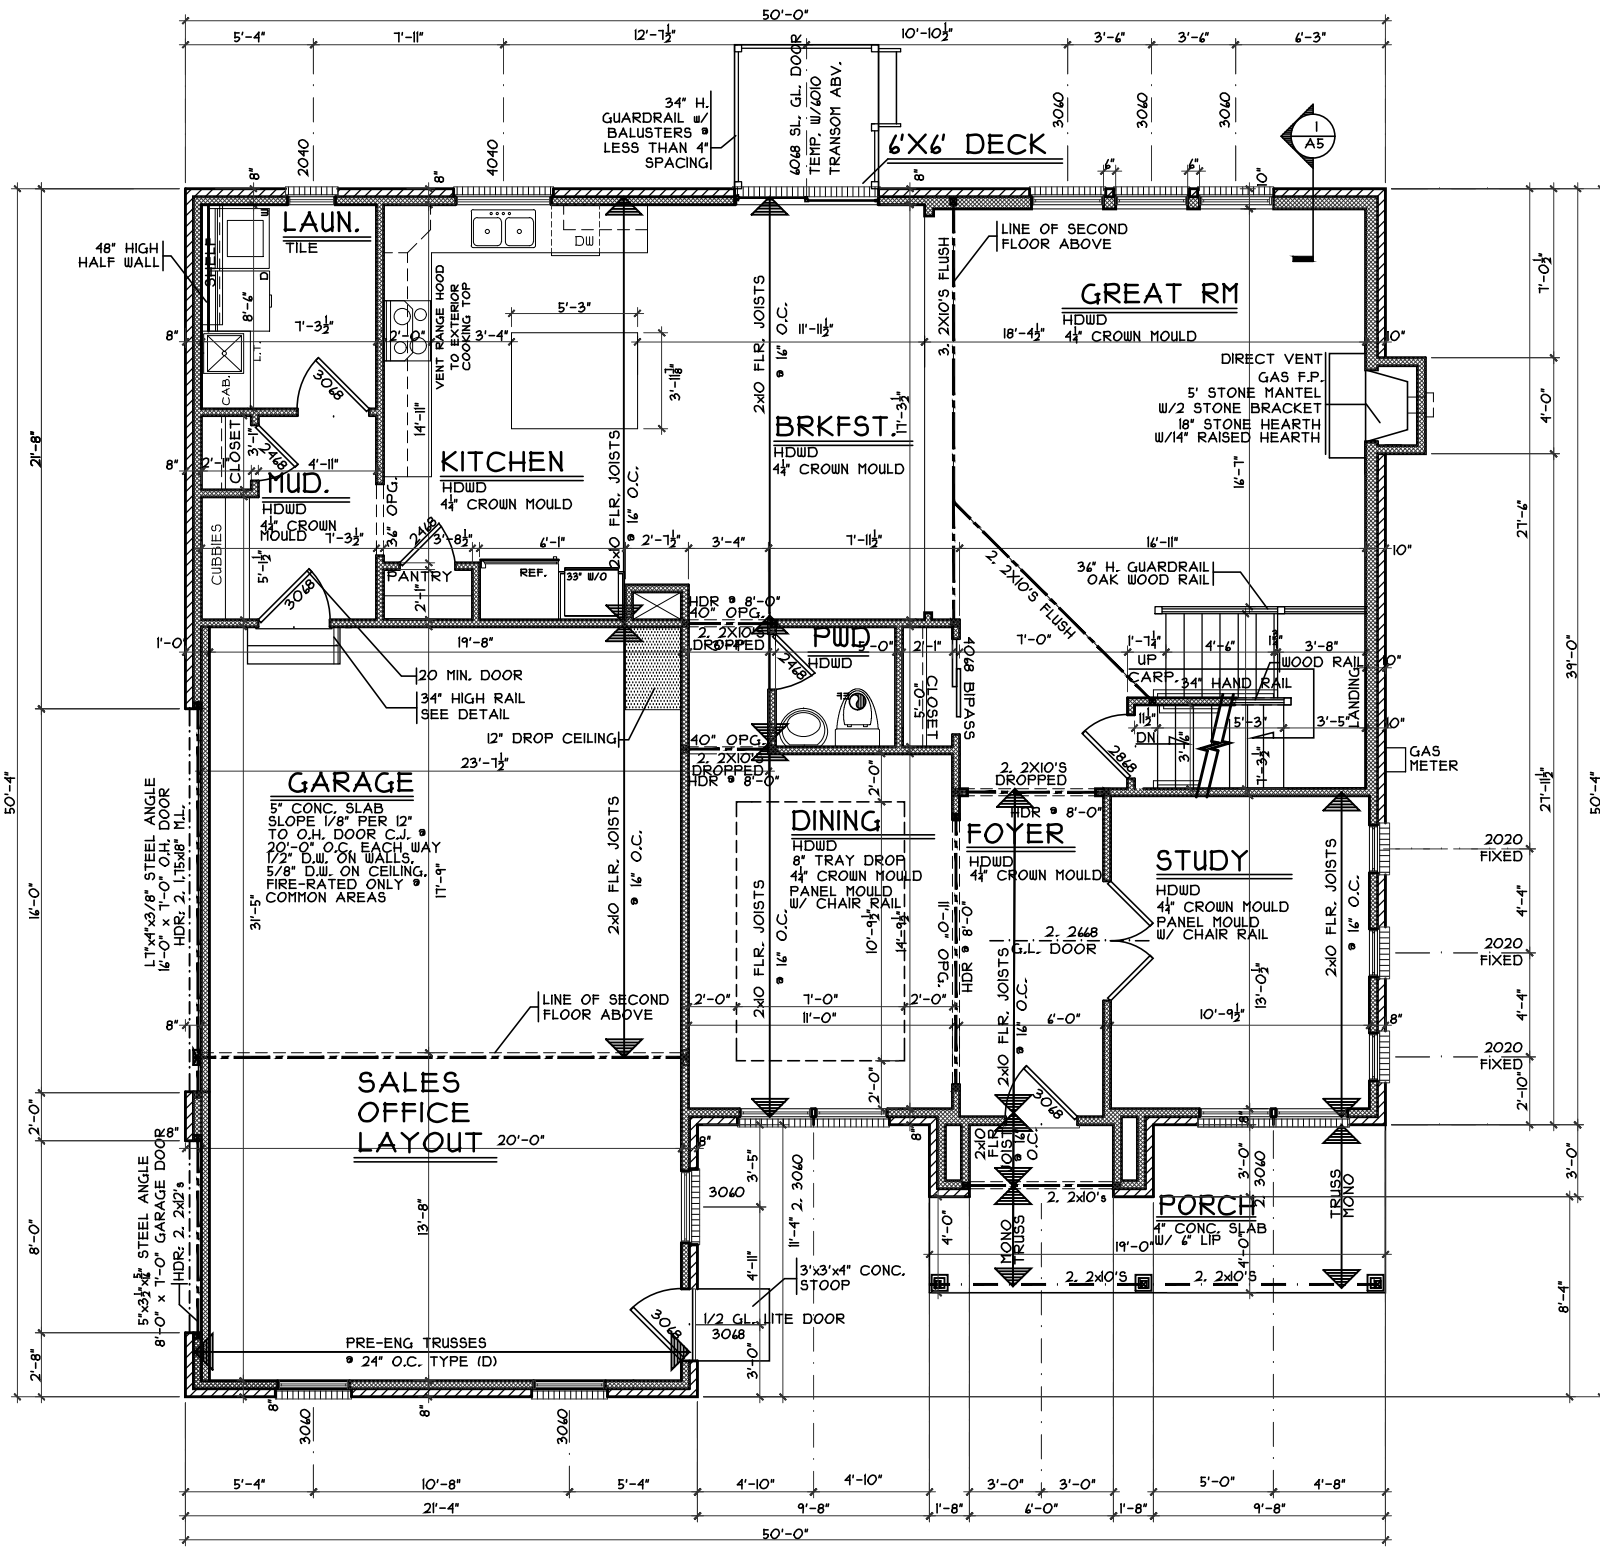

FIRST FLOOR PLAN

SCALE: 1/8" = 1'-0" 1524 S.F.

Verona - European - Brick Wrap - Vinyl

Proposed Residence:  
Model Home  
5934 Tilbury Trail  
Lot #20 Carriage Crossing

Liberty Township, OH  
Butler, County

Issue Dates

Review	2.11.2016
Review	2.24.2016
Review	3.3.2016
Review	3.23.2016
Review	4.8.2016

Cristo Homes reserves all property rights in these plans. These plans are not to be reproduced, changed, or copied in any manner. They are not to be given to a third party, either in full or in part, without first receiving written permission from Cristo Homes. In the event these plans are used by a third party, Cristo Homes shall be held harmless.

CRI16003-0020

CRISTO HOMES

7594-A Tylers Place Blvd.  
West Chester, OH 45069  
513.755.0570 www.cristohomes.com

First Floor Plan - European

Plan : VERONA  
Date : 2.11.2016  
Drawn: WLH/CKB  
Scale : As Noted  
Revised: 4/11/16  
Sheet : 8 of 23

A3

