


CHS 365
UNFINISHED BASEMENT
VENT FD
BACKWATER VALVE REQUIRED

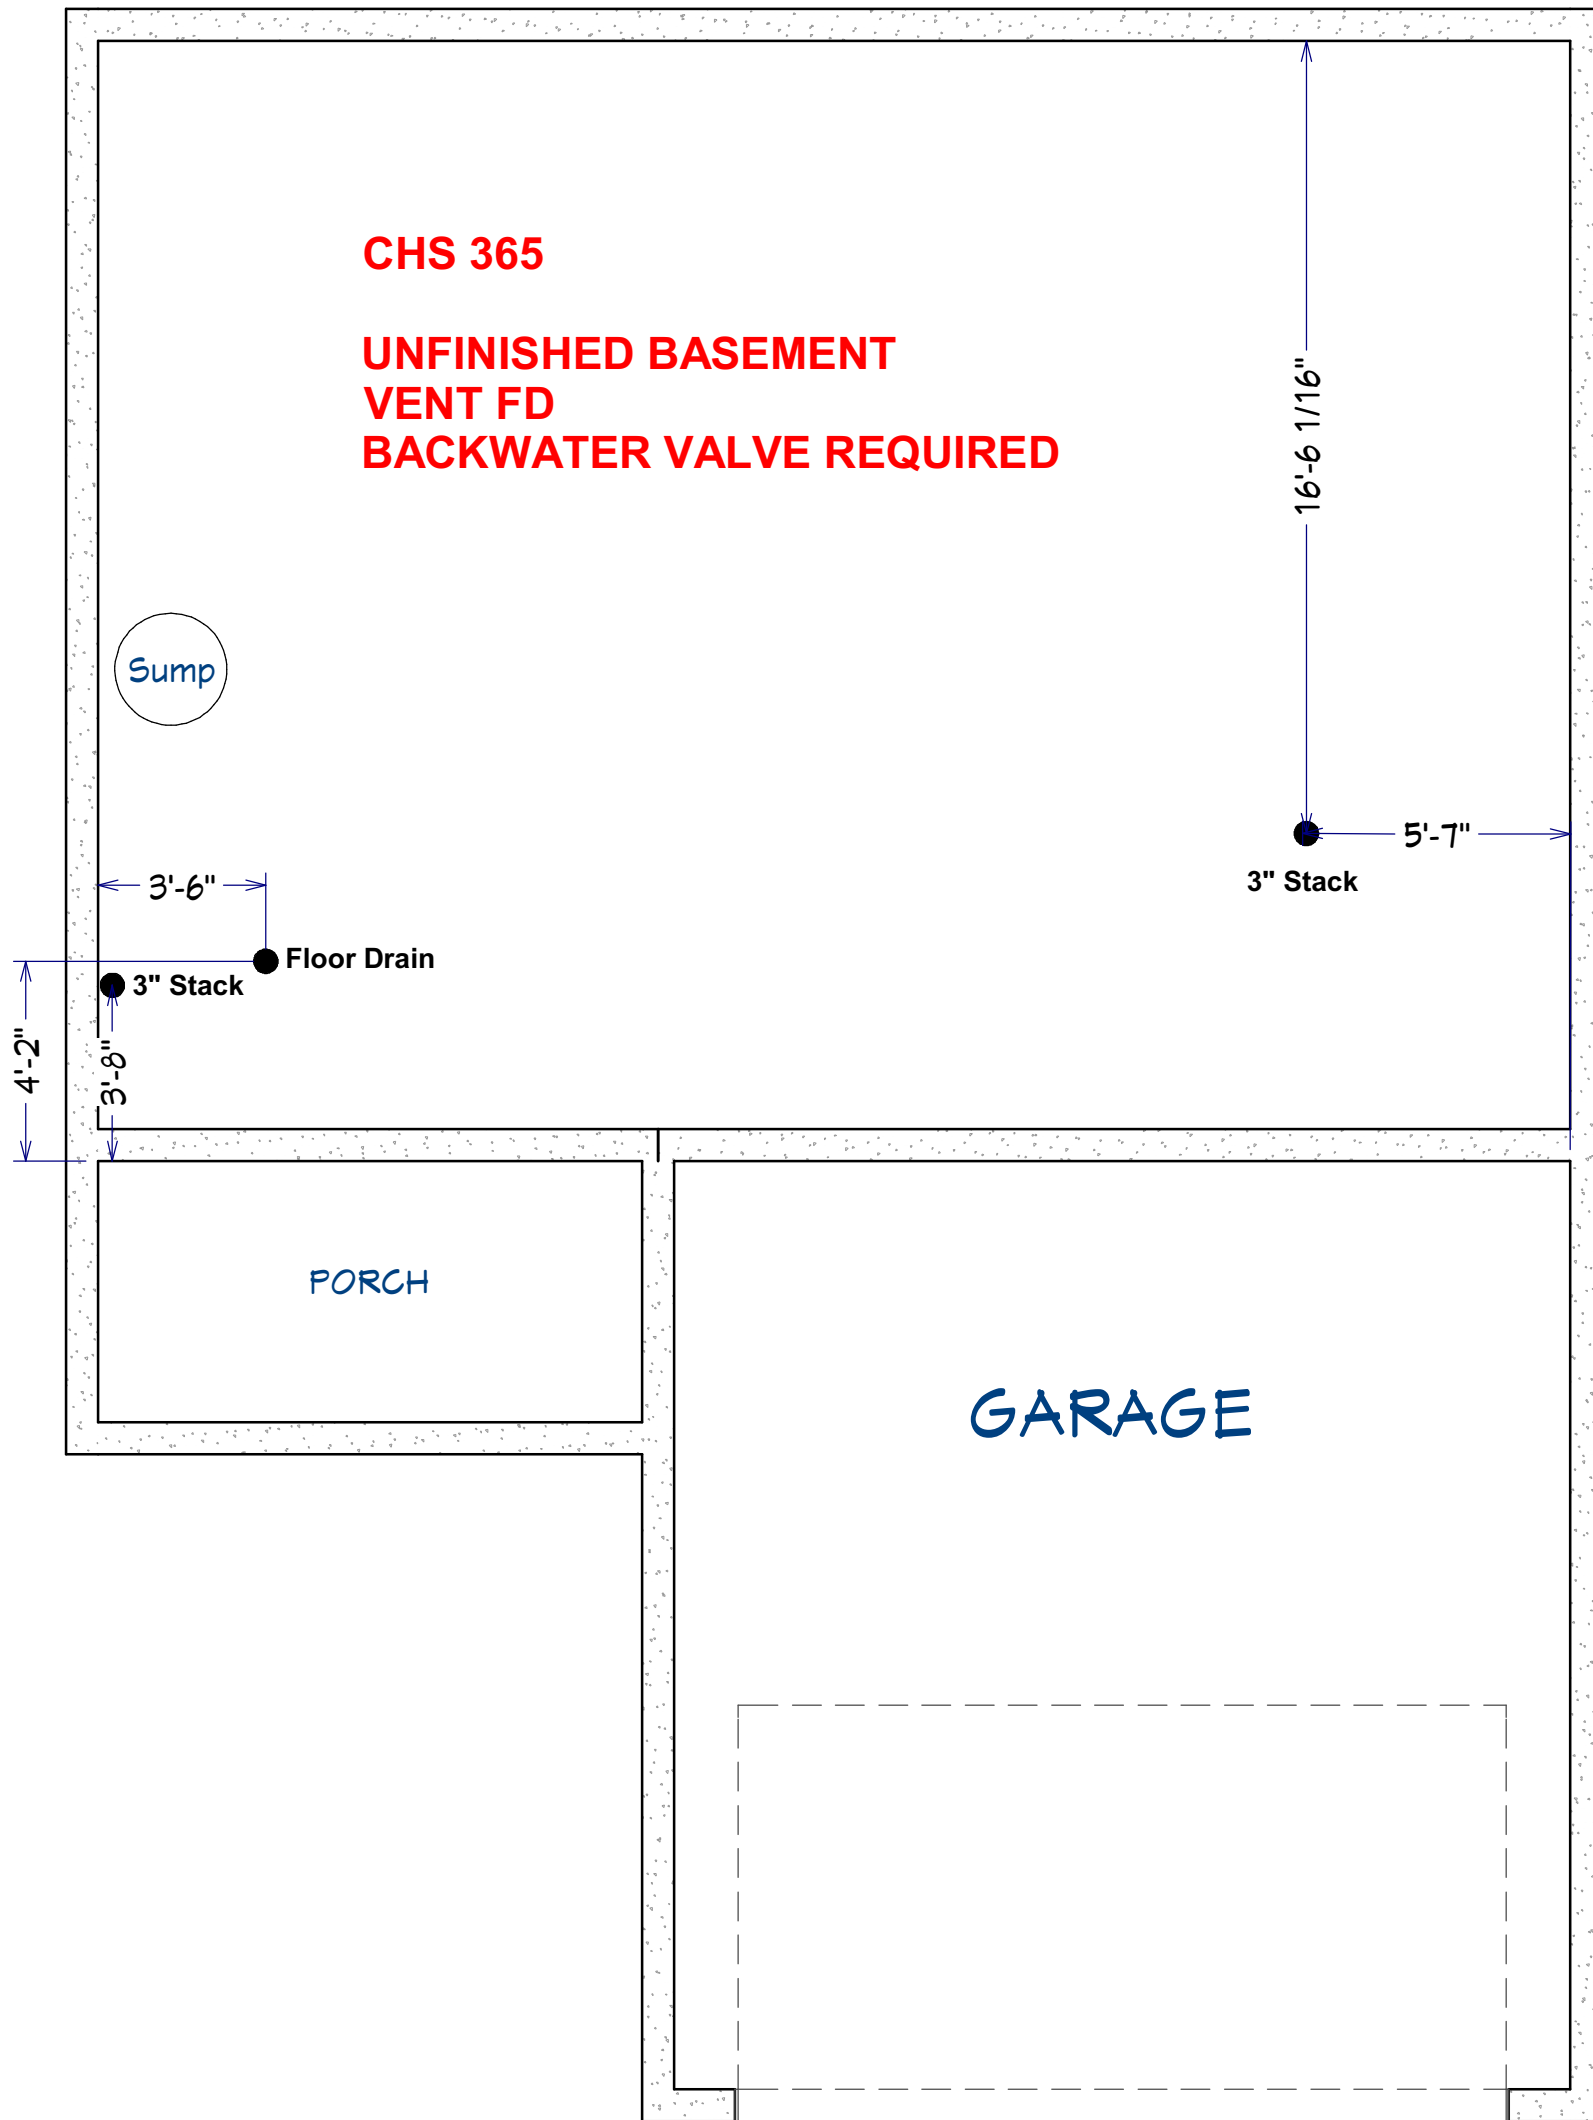

Sump

3'-6"

Floor Drain

3" Stack

4'-2"

3'-8"

3" Stack

5'-7"

16'-6 1/16"

PORCH

GARAGE