






S.D. = Smoke Detector  
S/CM = Smoke / CO Detector

Energy Code:  
Cost Compliant Method with  
Blower Door Test and  
Duct Blaster Test

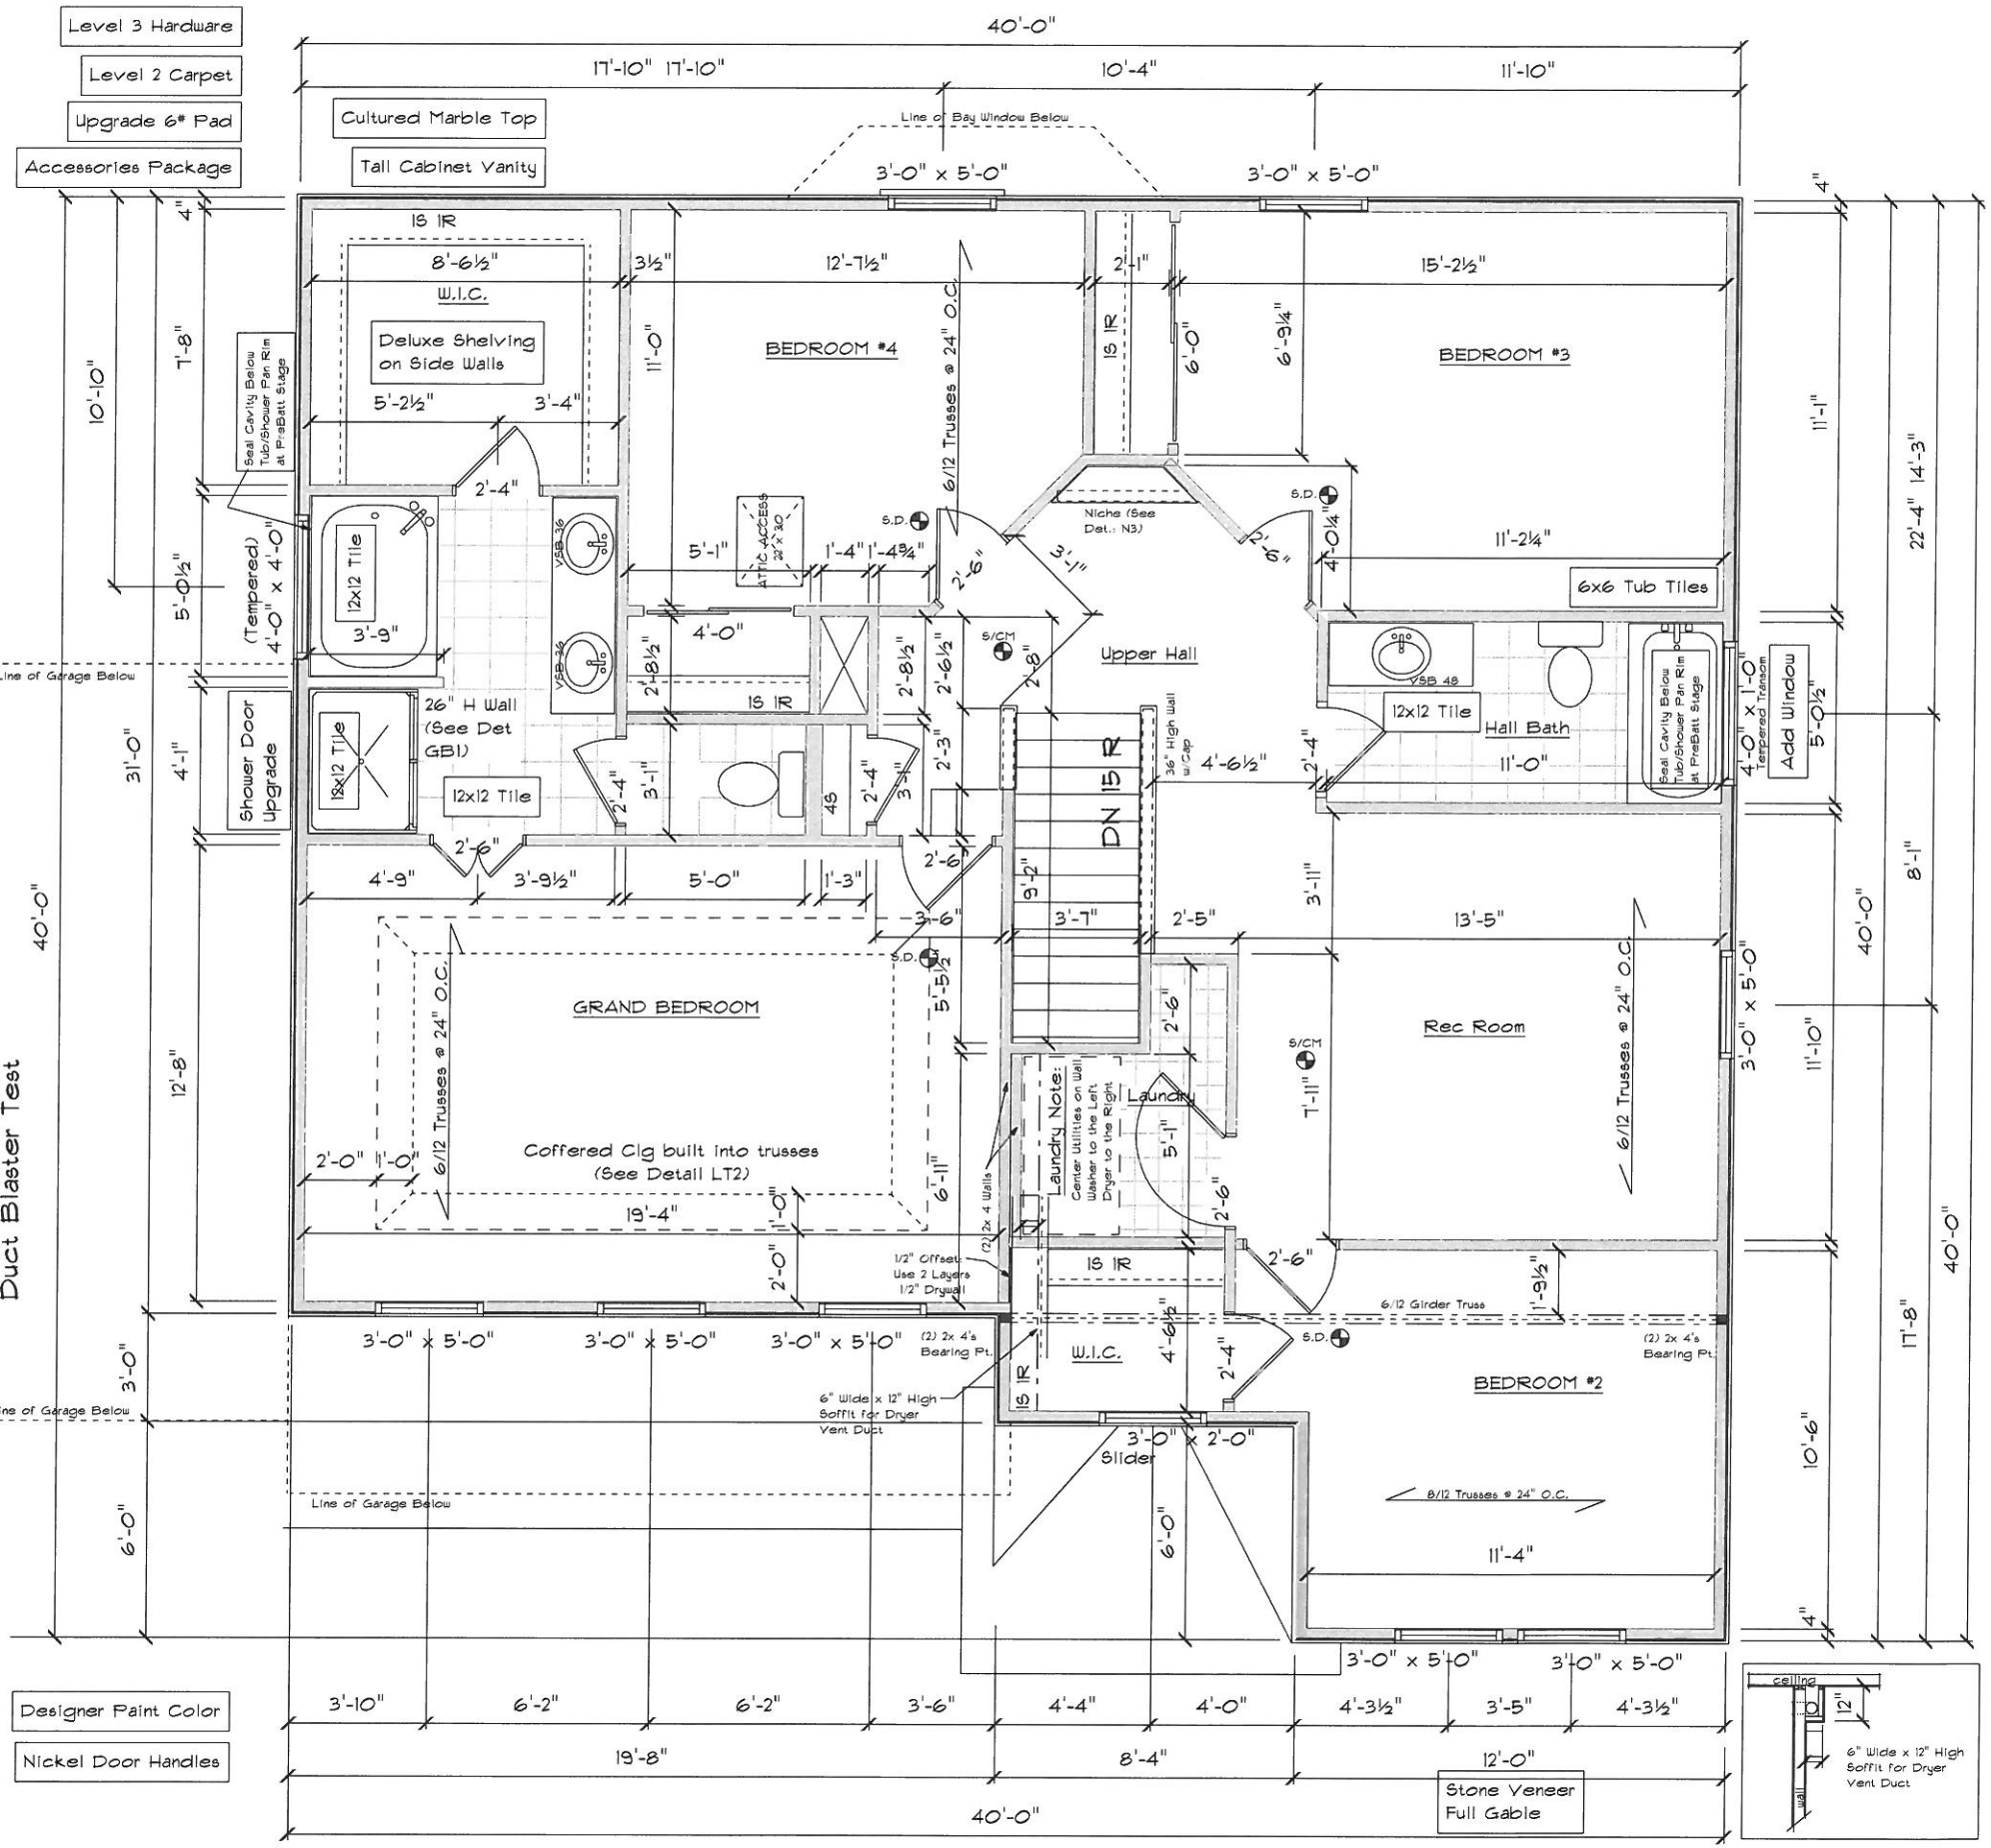

- Level 3 Hardware
- Level 2 Carpet
- Upgrade 6\* Pad
- Accessories Package

- Designer Paint Color
- Nickel Door Handles

Job: KCKI-0017  
217 Oxon Pass  
Lebanon, Ohio, 45036  
Lot: 0017  
Estates of Keever Creek

Second Floor Plan  
Elev. 'N' LH Garage  
PLAN DATE: 11/14/12/jkp  
REVISED: 3/19/15/dlh

THE  
Waterbury  
BUYER:  
Koonce

SCALE:  
3/16" = 1'-0"

PLAN TYPE:  
Two Story,  
Basement

**CristoHomes**  
Simply Better Living

April 01, 2015  
10:52 AM