



ISLAND FRAMING DETAIL

SCALE: 1/4" = 1'-0"

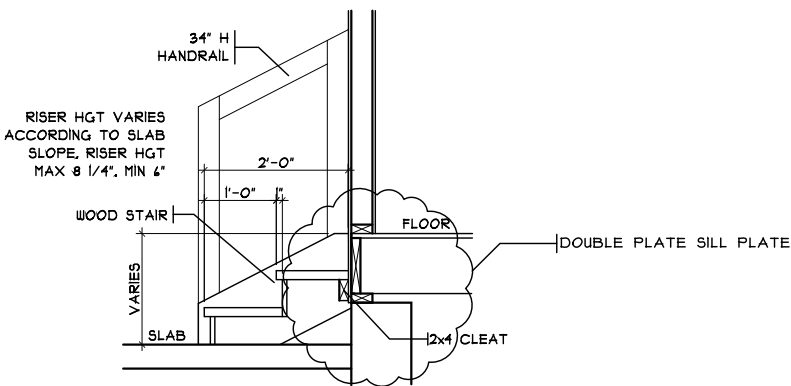

GARAGE HANDRAIL DETAIL

SCALE: 3/8" = 1'-0"

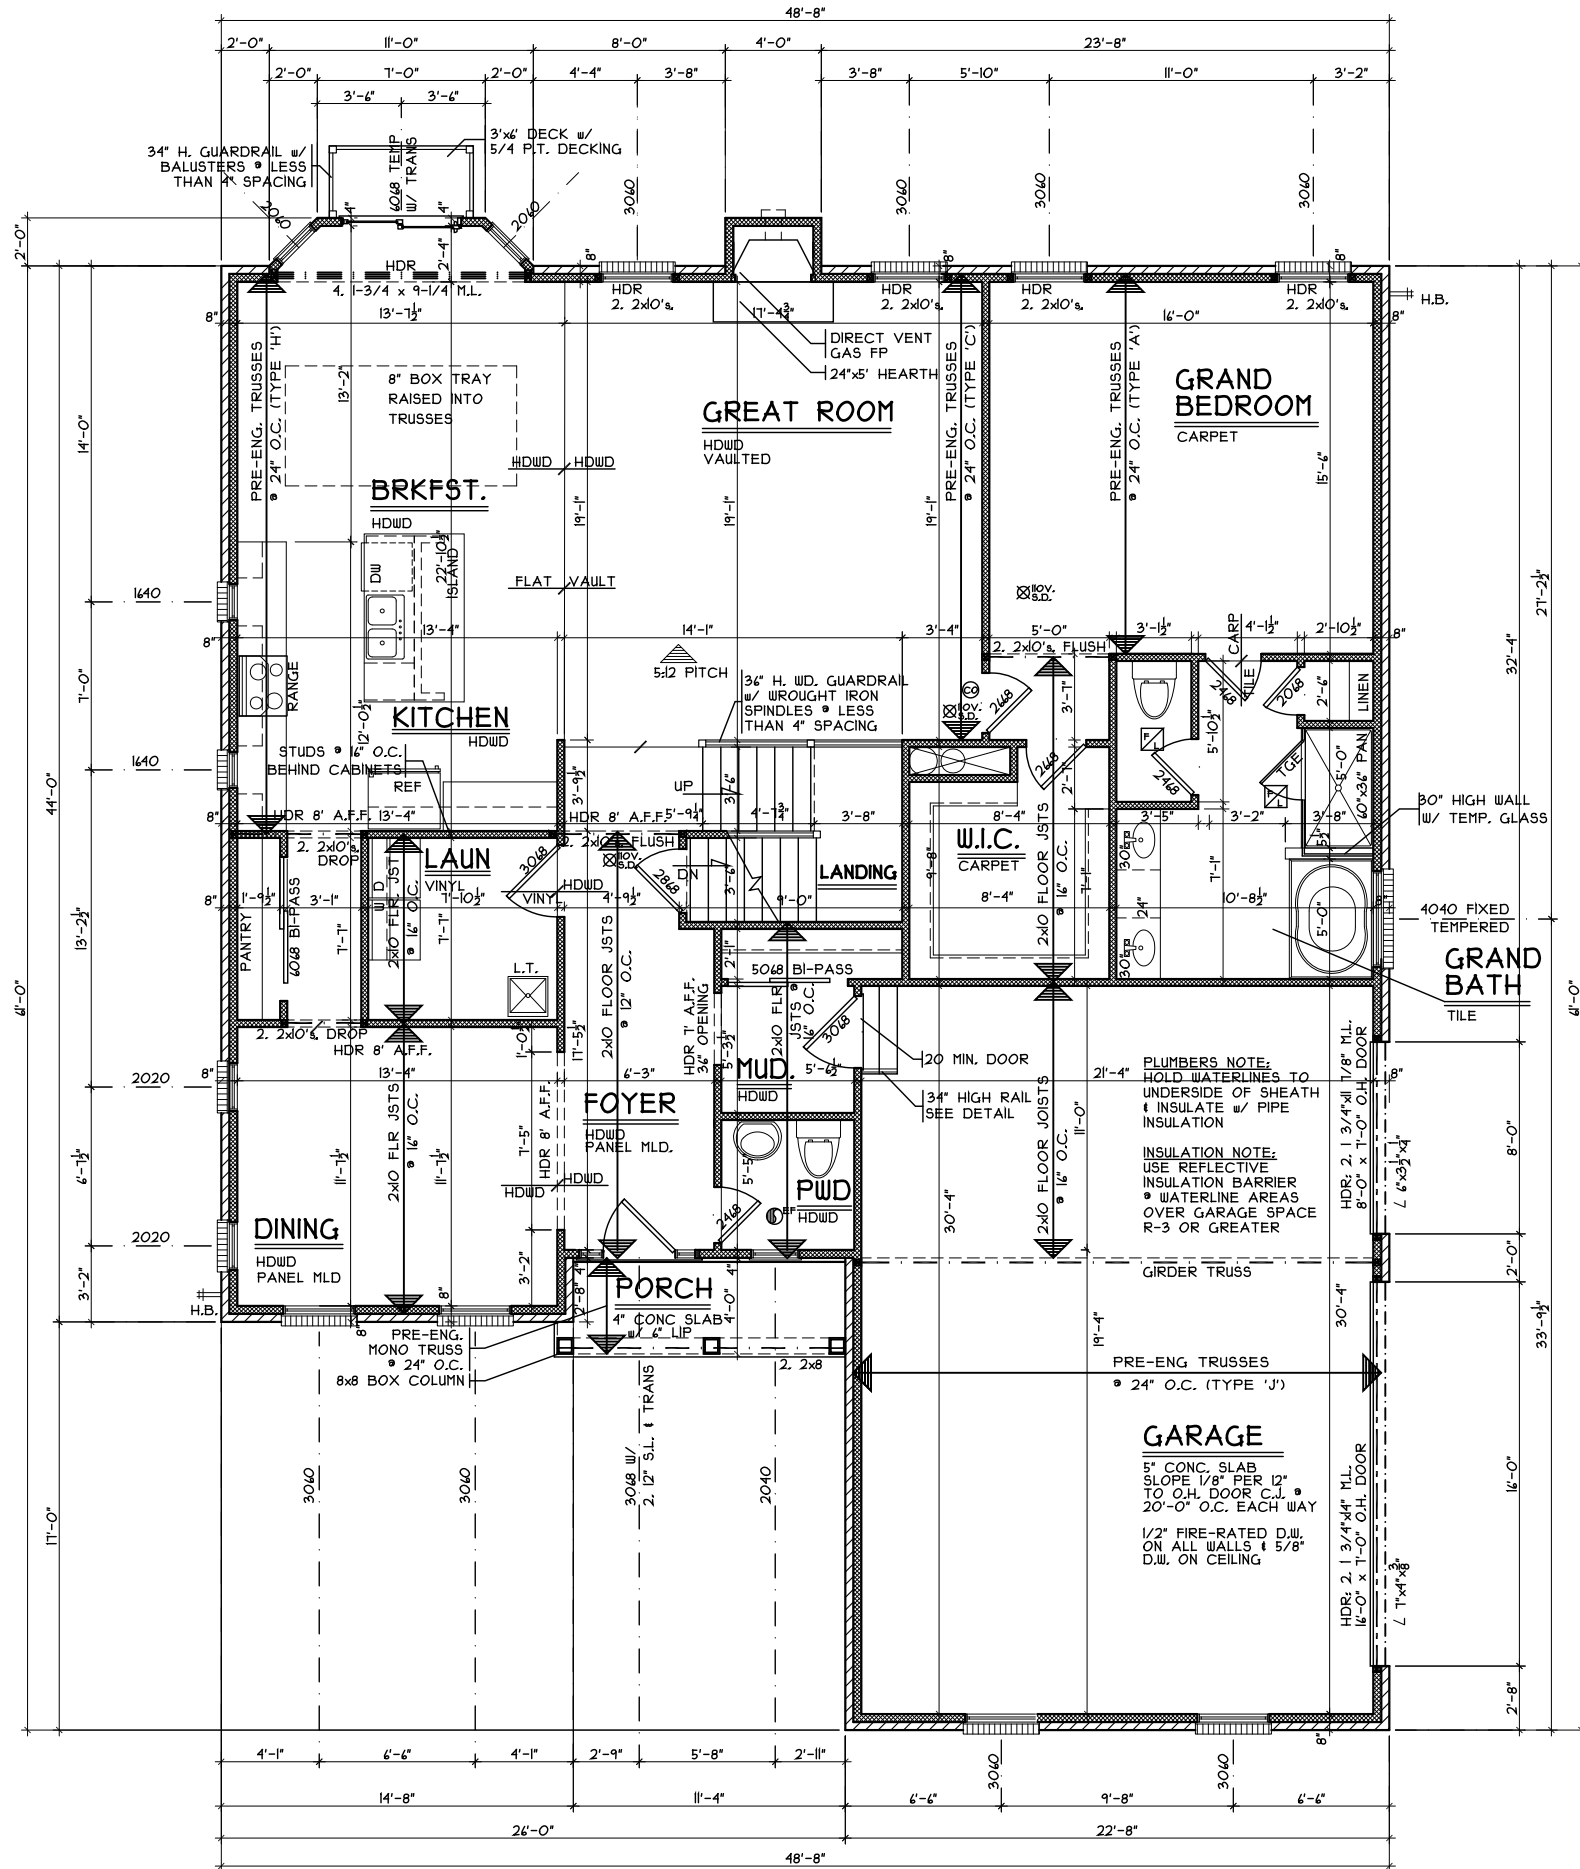

FIRST FLOOR PLAN

SCALE: 1/8" = 1'-0"

1819 S.F.

First Floor Plan

Plan : Ravello
Date : 4.9.2015
Drawn: DAZ
Scale : As Noted
Revised: 3.31.2015
Sheet : 5 of 14

KESI-7920

Proposed Residence:

Harris Residence
436 Calumet Farms Dr.
Lot # 7920 at Keenland Estates

Ravello

Cristo Homes reserves all property rights in these plans. These plans are not to be reproduced, changed, or copied in any manner. They are not to be given to a third party, either in full or in part, without first receiving written permission from Cristo Homes. In the event these plans are used by a third party, Cristo Homes shall be held harmless.

Issue Dates


Review	3.23.2015
Revised	3.28.2015
Revised	3.30.2015
Revised	3.31.2015
Finals	4.9.2015
Revised	4.13.2015



7994-A Tylers Place Blvd.
West Chester, OH 45069
513.755.0570 www.cristohomes.com

Lebanon
Warren County

A4

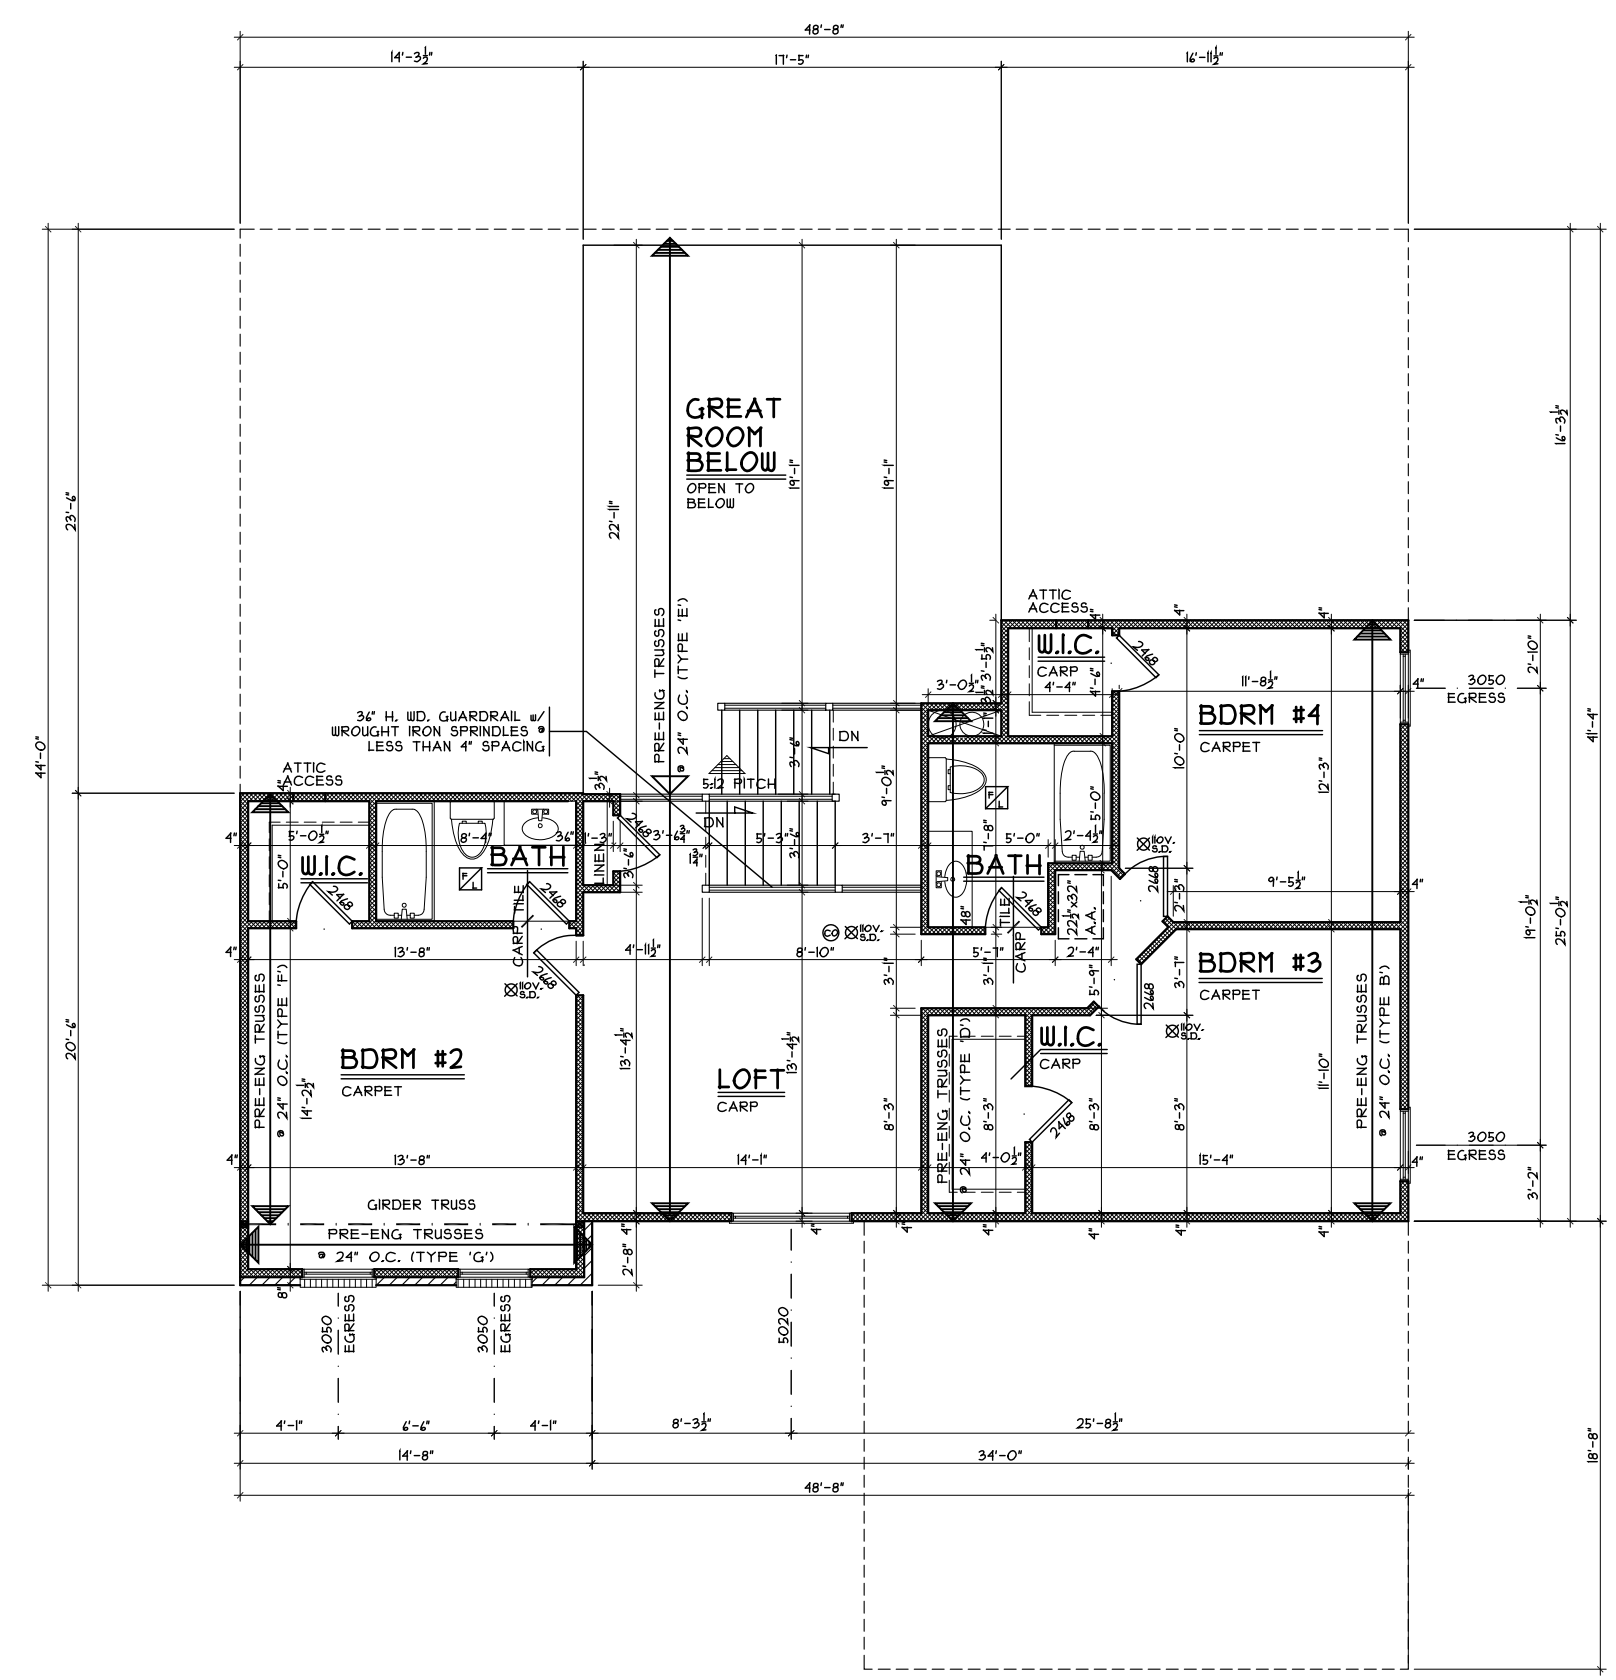

SECOND FLOOR PLAN
SCALE: 1/8" = 1'-0"
1054 S.F.

Second Floor Plan

Plan : Ravello
Date : 4.9.2015
Drawn: DAZ
Scale : As Noted
Revised: 3.31.2015
Sheet : 6 of 14

CristoHomes
7994-A Tylers Place Blvd.
West Chester, OH 45069
513.755.0570 www.cristohomes.com

Proposed Residence:

Harris Residence
436 Calumet Farms Dr.
Lot # 7920 at Keenland Estates

KESI-7920

Ravello

Cristo Homes reserves all property rights in these plans. These plans are not to be reproduced, changed, or copied in any manner. They are not to be given to a third party, either in full or in part, without first receiving written permission from Cristo Homes. In the event these plans are used by a third party, Cristo Homes shall be held harmless.

Issue Dates

Review	3.23.2015
Revised	3.28.2015
Revised	3.30.2015
Revised	3.31.2015
Finals	4.9.2015
Revised	4.13.2015

Lebanon
Warren County

A5

