


TE 50

EJECTOR PIT - HANGING
SEWER SYSTEM
3" FLOOR DRAIN
3 PC ROUGH
UNFINISHED BASEMENT

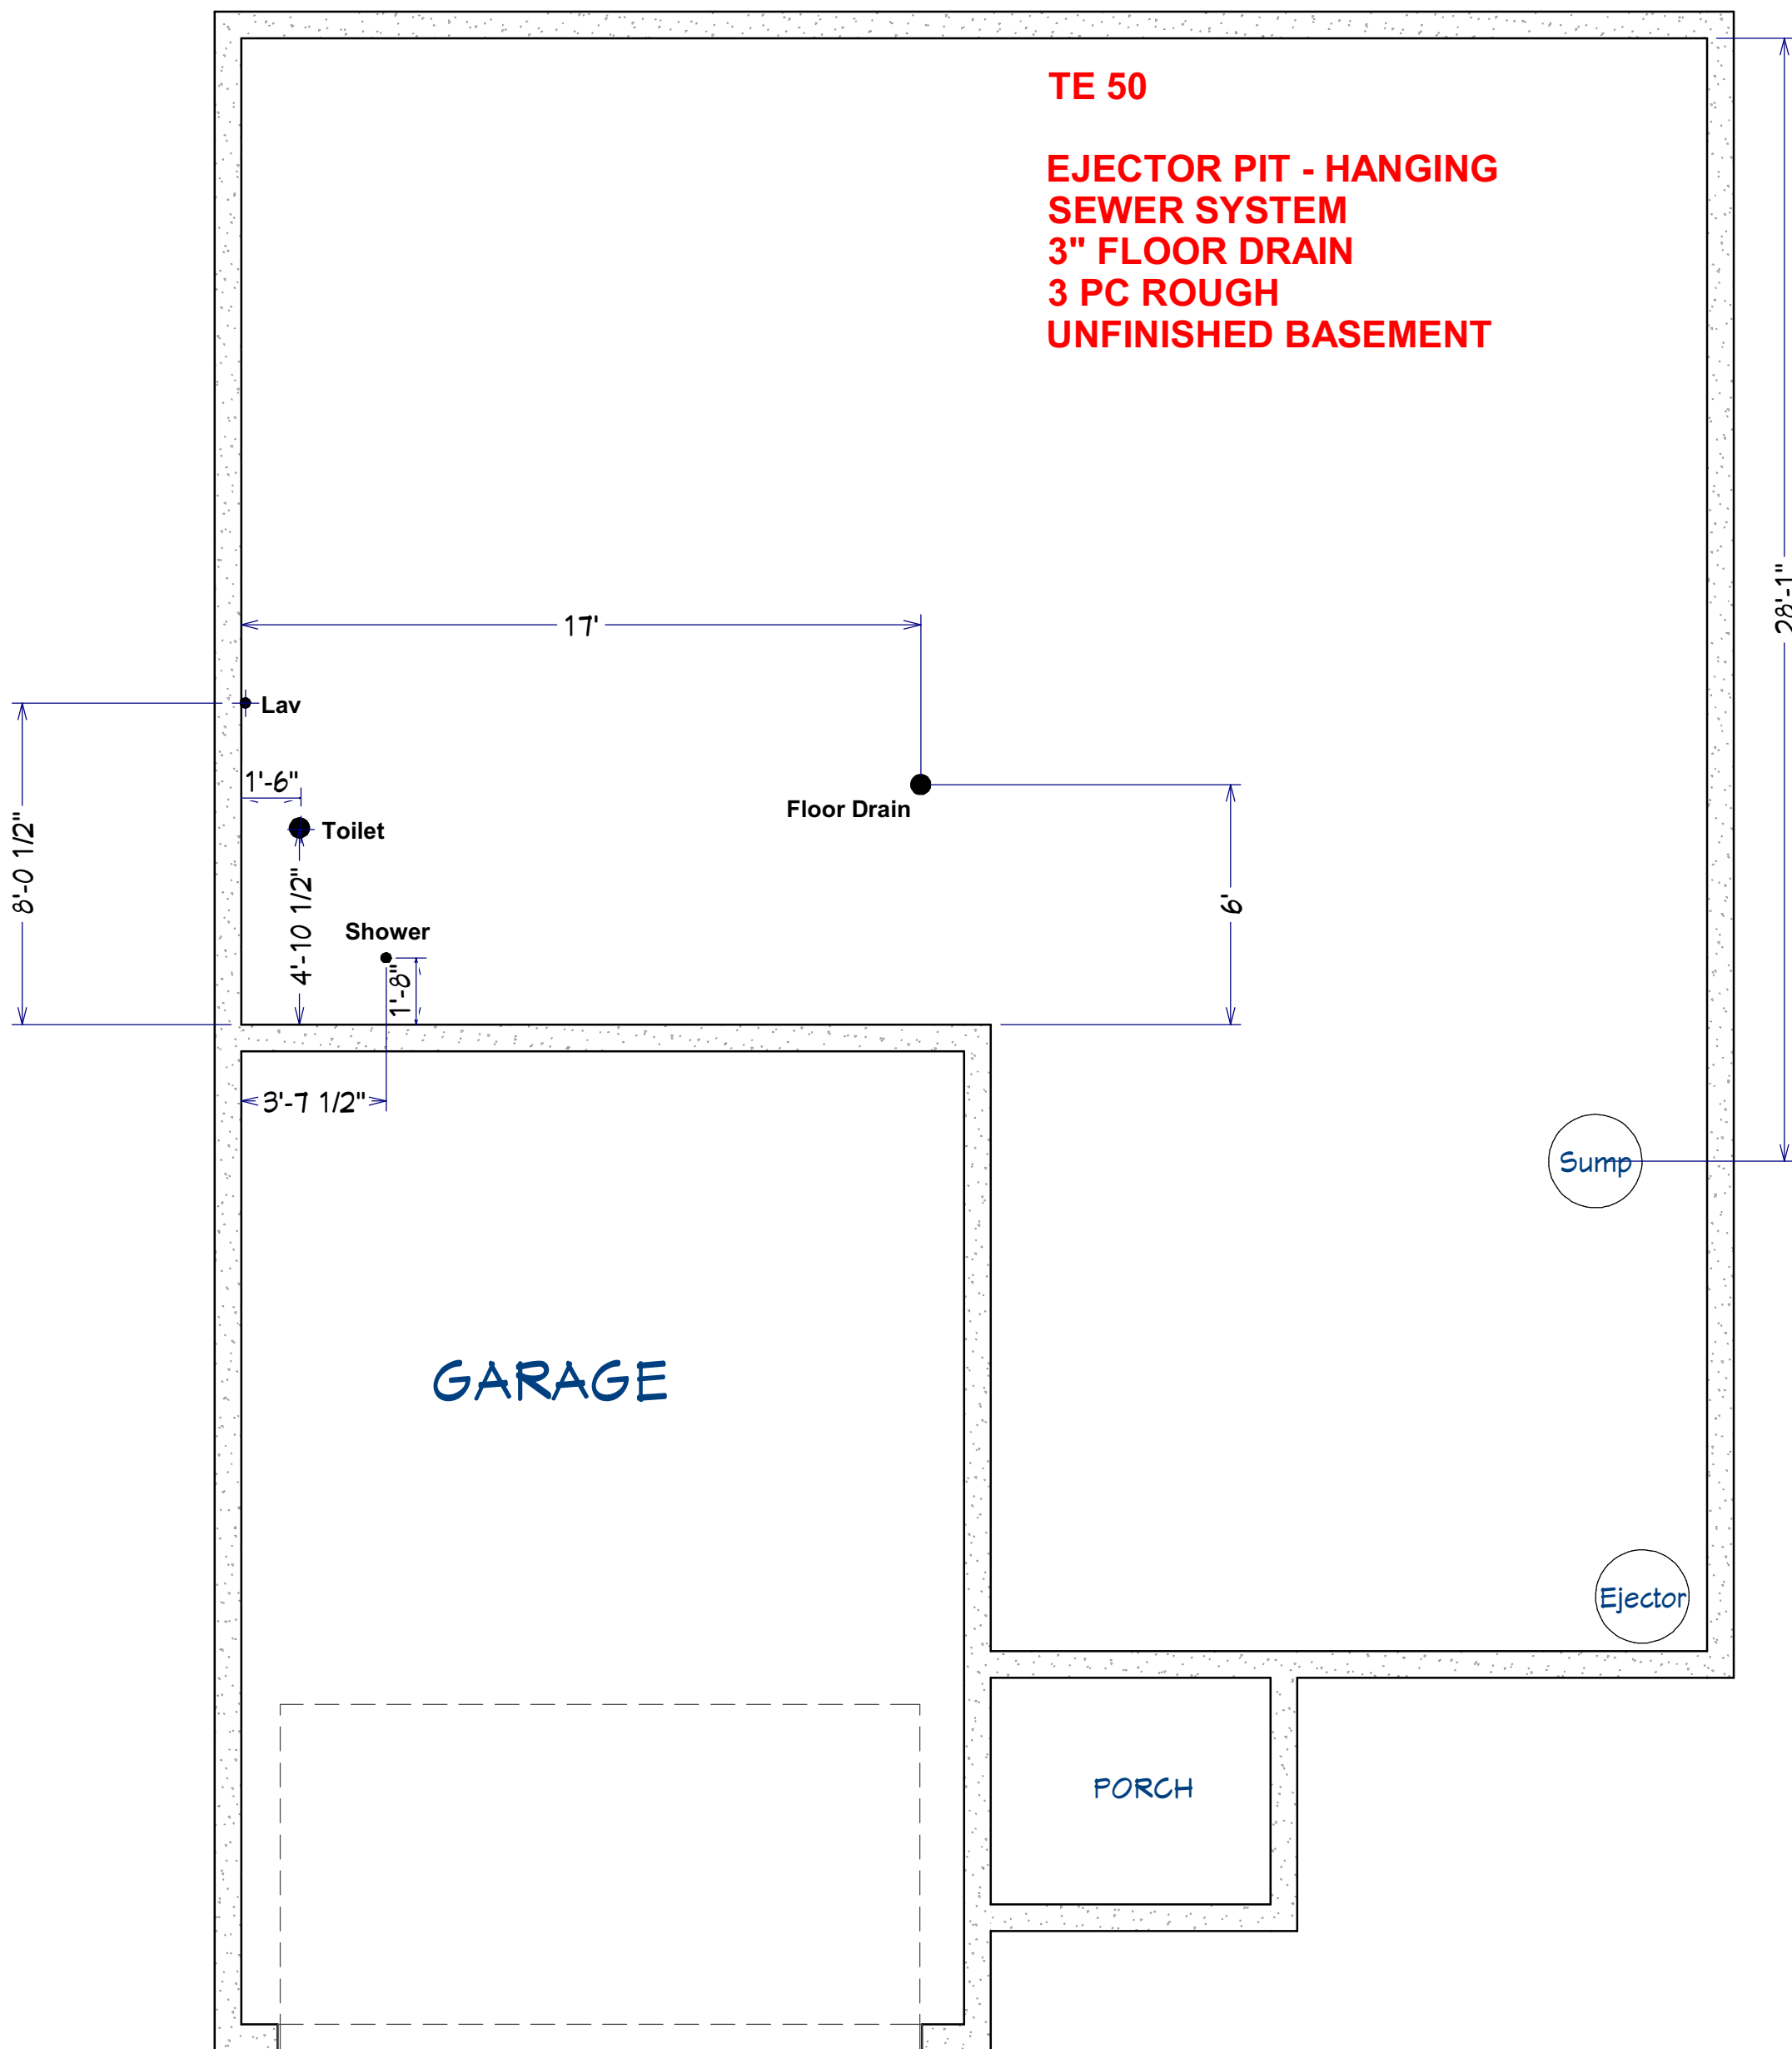

Lav

1'-6"

Toilet

4'-10 1/2"

Shower

1'-8"

17'

Floor Drain

6'

3'-7 1/2"

Sump

GARAGE

Ejector

PORCH

28'-1"