


NATE !

MAKE SURE SUMP INSTALLED
ALL PVC LINES ASIDE OF ONE 2" RISER CAPPED OFF !!
CAP OFF AND INSULATE ALL WATER LINES - INSULATE WITH 1" THROUGH CONCRETE

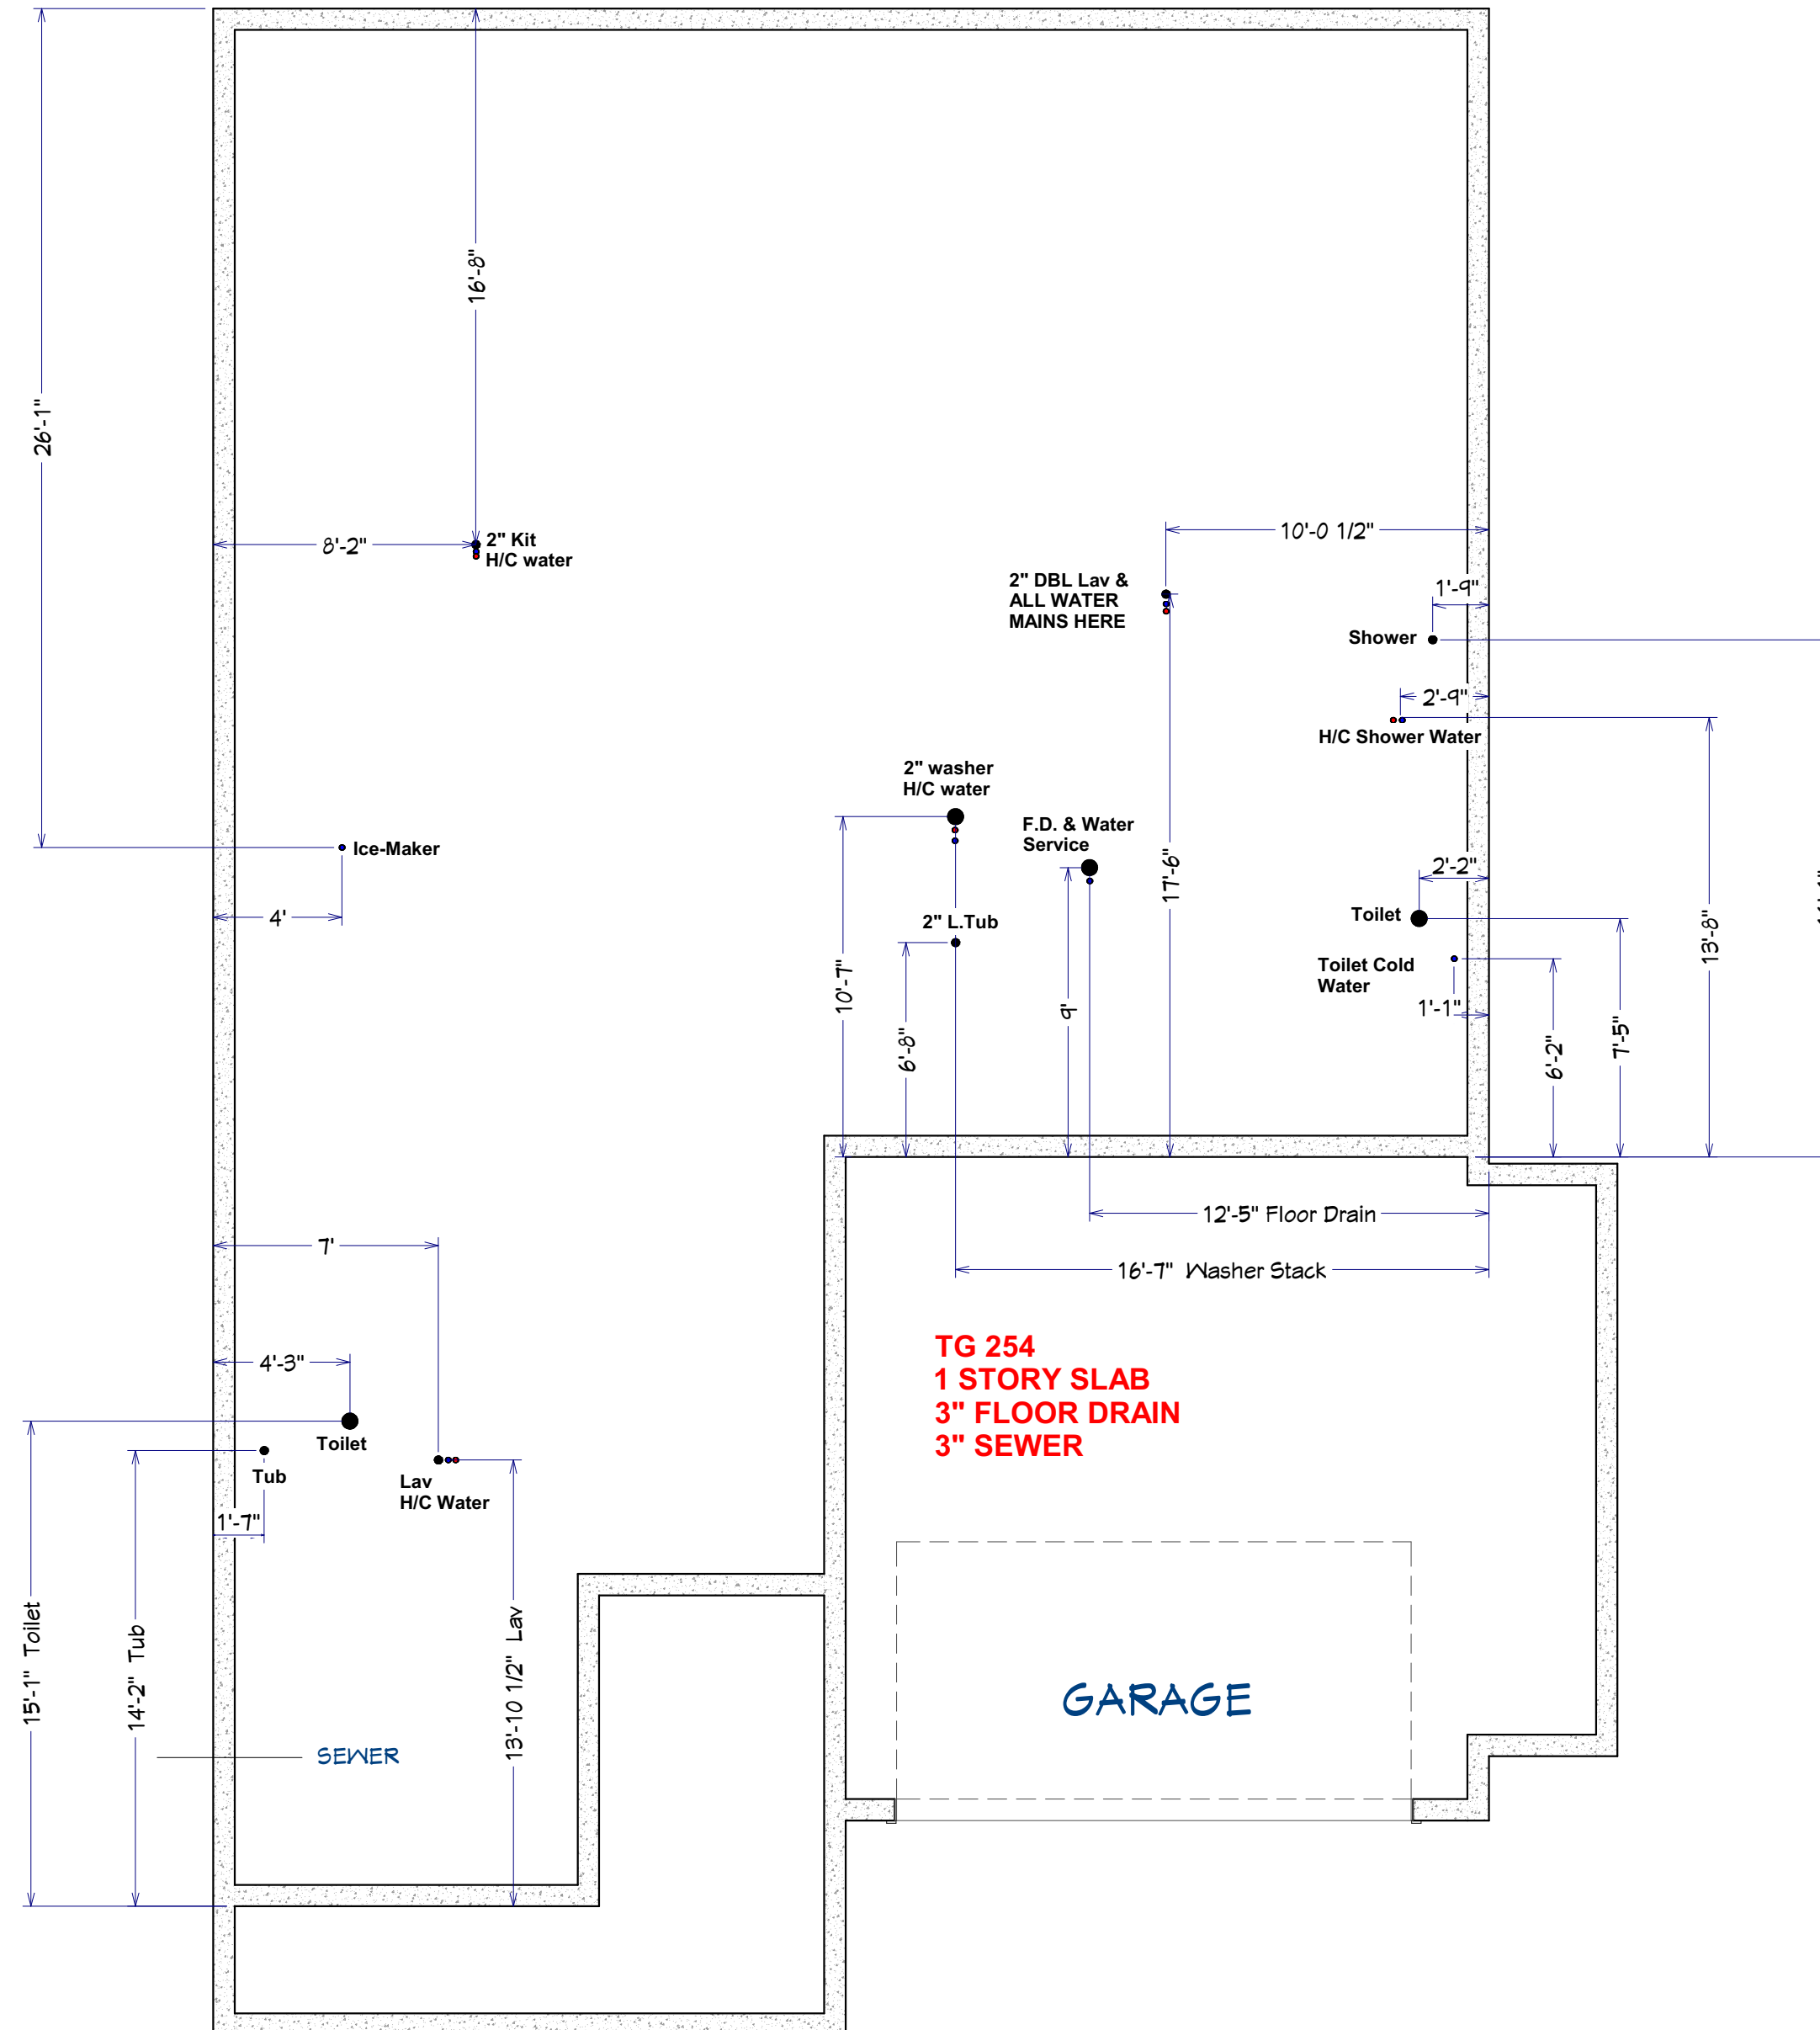

TG 254
1 STORY SLAB
3" FLOOR DRAIN
3" SEWER

GARAGE

THESE MEASUREMENTS ARE FROM OUTERMOST PART OF FOUNDATION WALL, IF HAS A BRICK LEDGE THEN ACCOUNT FOR THAT AND PULL MEASUREMENT FROM OUTSIDE OF WALL. OR YOU CAN JUST DEDUCT 8" FROM MY MEASUREMENTS AND PULL FROM INSIDE THE BLOCK WALL.