


TG 288
1303 Blue Spruce Lane
Wilmington, OH 45177

1 story slab
1 tub
1 shower
2 hose bibs - no valves required
ice maker
AA kitchen sink
House pays to add pressure regulator - install it

Gas Furnace

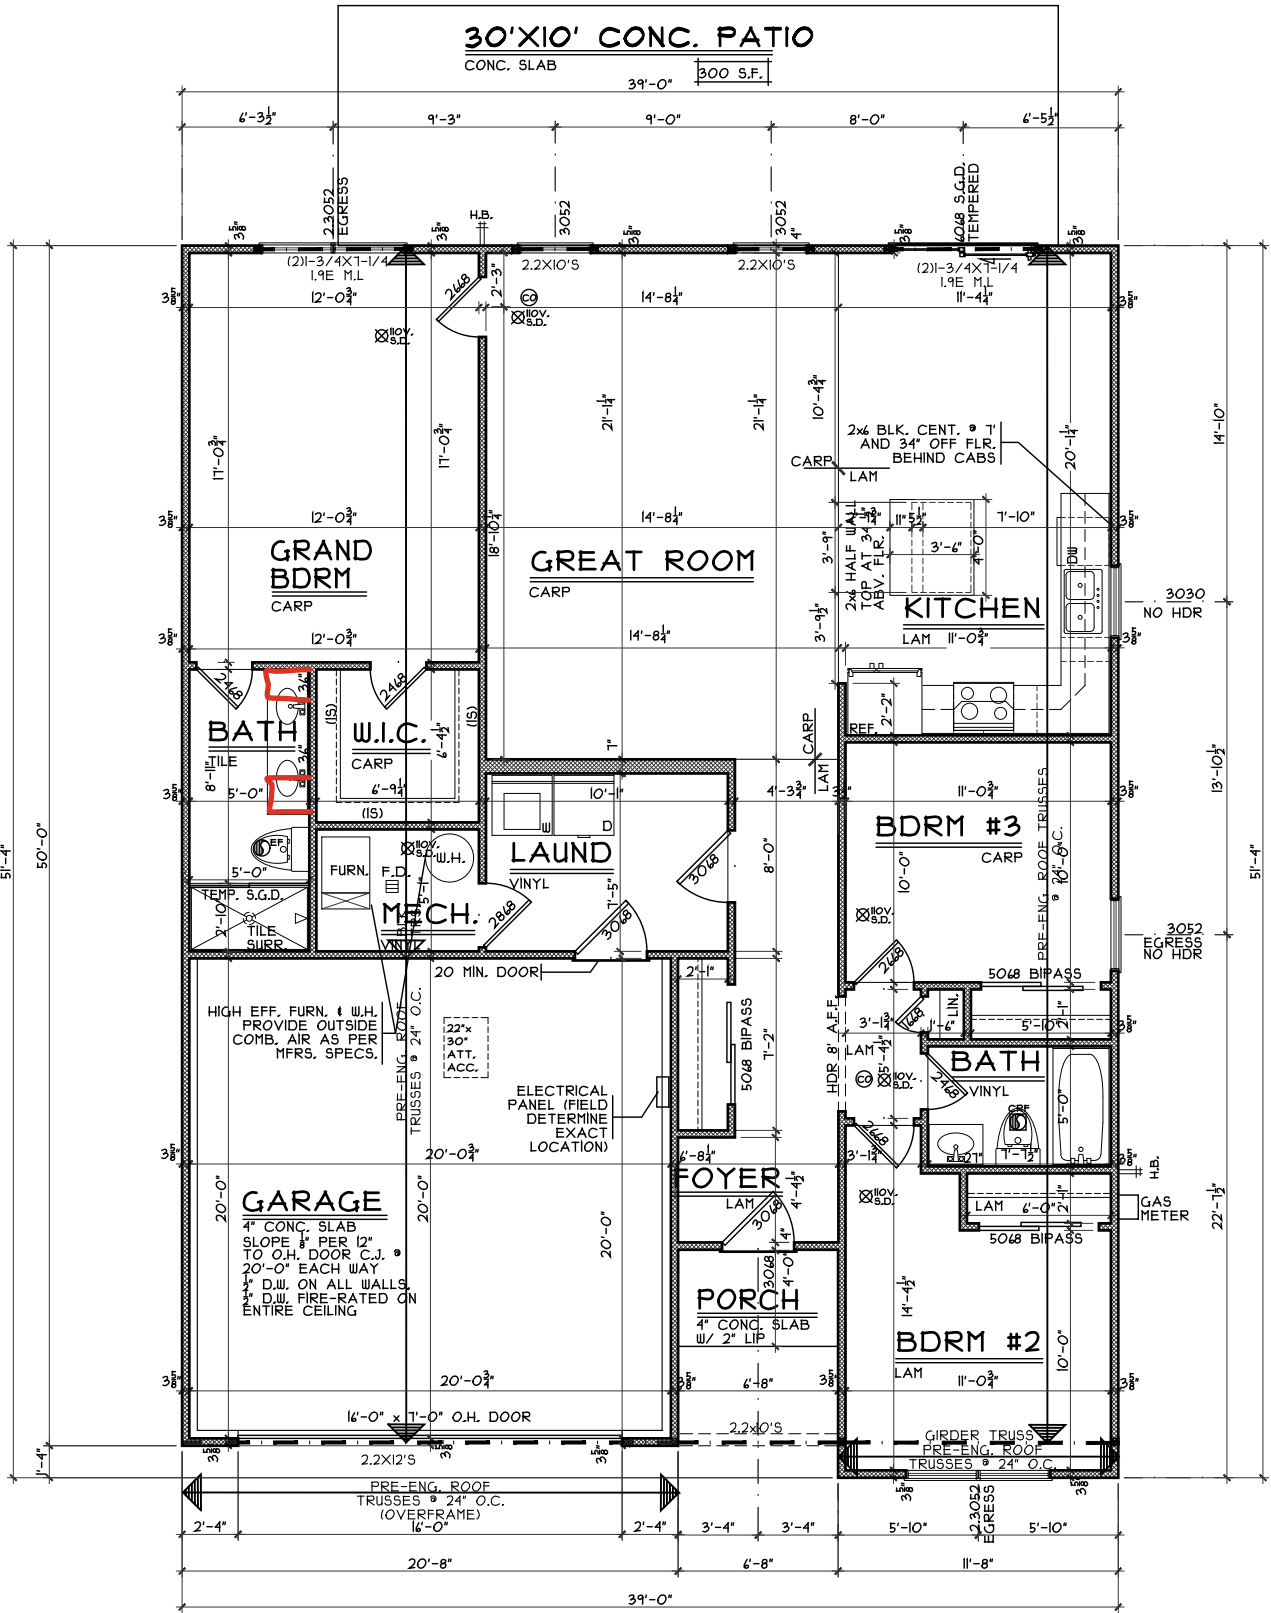

FIRST FLOOR PLAN

SCALE: 1/8" = 1'-0" 1495 S.F.

First Floor Plan

Plan: Moonhaven Basement
Date : 8/14/24
Drawn: SDG
Scale : As Noted
Revised: 9/10/24
Sheet : 8 of 7



7594-A Tylers Place Blvd.
West Chester, OH 45069
513.755.0570 www.cristohomes.com

Royal - TG-288

Proposed Residence:
Ackerman, Phoebe
Blue Spruce Lane
Timber Glen Lot 288

Wilmington
Clinton County

Moonhaven Slab - D2 -

Vinyl

Issue Dates

Cristo Homes reserves all property rights in these plans. These plans are not to be reproduced, changed, or copied in any manner. They are not to be given to a third party, either in full or in part, without first receiving written permission from Cristo Homes. In the event these plans are used by a third party, Cristo Homes shall be held harmless.

Review