

TG 294
1231 Blue Spruce Lane
Wilmington, OH 45177

1 story slab

1 tub

1 shower

2 hose bibs - no valves required


ice maker

AA kitchen sink

House pays to add pressure regulator - install it


RANDON VENT OUT ROOF !!

Gas Furnace and Range

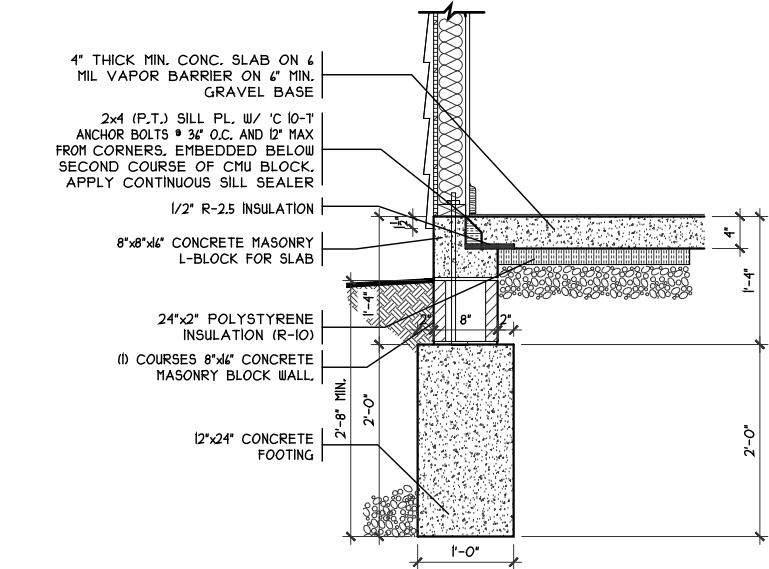


SOG DETAIL

SCALE: 1/8" = 1'-0"

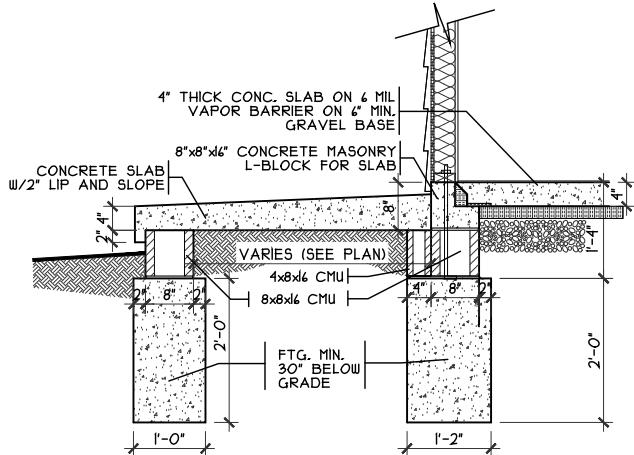


PORCH DETAIL

SCALE: 3/8" = 1'-0"

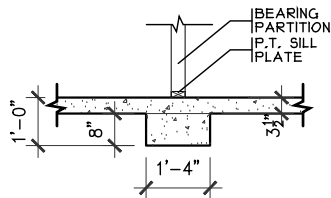

BEARING WALL FTG.

SCALE: 1/4" = 1'-0"

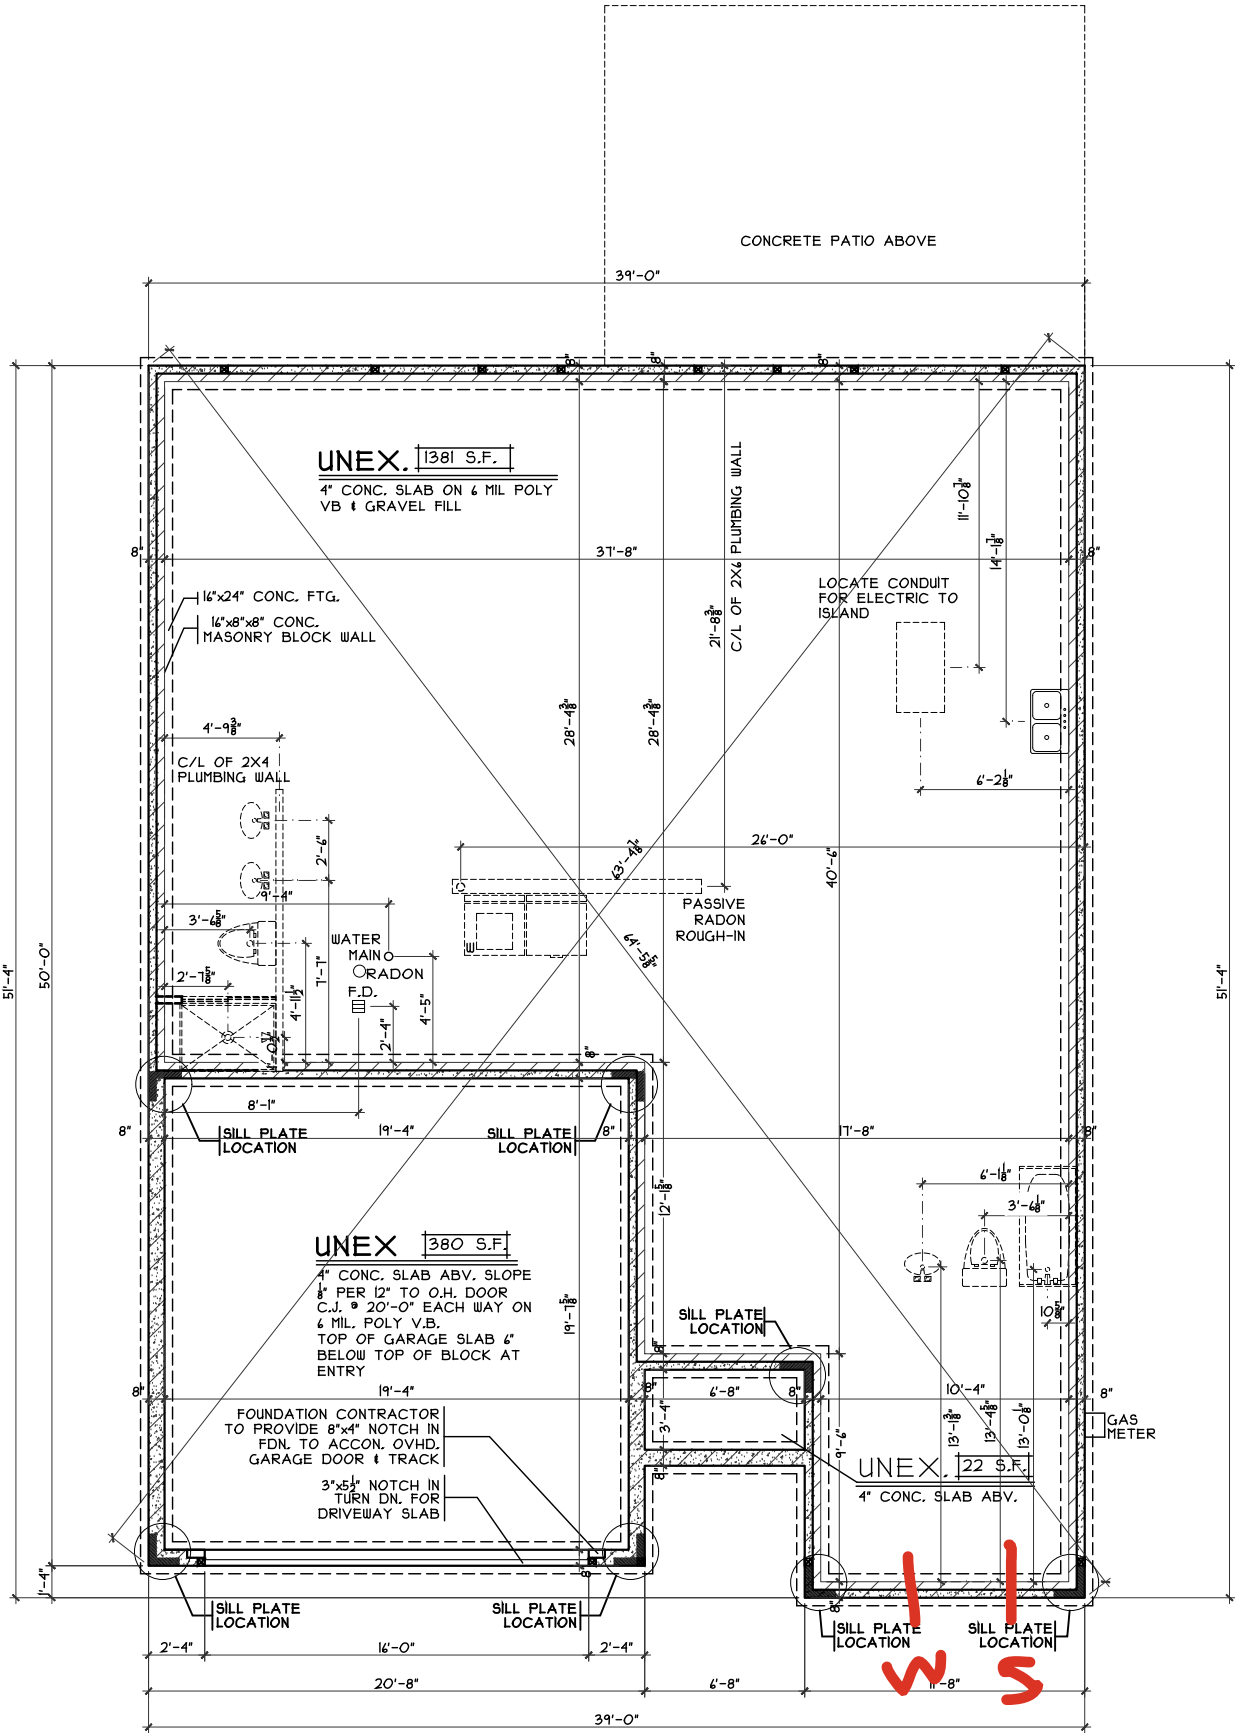

FOUNDATION PLAN

SCALE: 1/8" = 1'-0"

Foundation Plan

Plan: Moonhaven Slab
Date: 8/1/24
Drawn: JRK
Scale: As Noted
Revised: 9/10/24
Sheet: 3 of 7

CRISTO HOMES

7594-A Tylers Place Blvd.
West Chester, OH 45069
513.755.0570 www.cristohomes.com

Royal - TG-294

Proposed Residence:

Davis Residence
Blue Spruce Lane
Timber Glen Lot 294

Wilmington
Clinton County

Moonhaven Slab - D6 - Vinyl

Issue Dates

Cristo Homes reserves all property rights in these plans. These plans are not to be reproduced, changed, or copied in any manner. They are not to be given to a third party, either in full or in part, without first receiving written permission from Cristo Homes. In the event these plans are used by a third party, Cristo Homes shall be held harmless.

Review

