

TG 313  
420 Red Maple Lane  
Wilmington, OH 45177

1 story basement - finished full bath basement

2 tub

1 shower - tiled walls

2 hose bibs - no valves required

ice maker


Laundry Tub

AA on kit


House pays to add pressure regulator - install it

Radon vent out roof

Gas Furnace

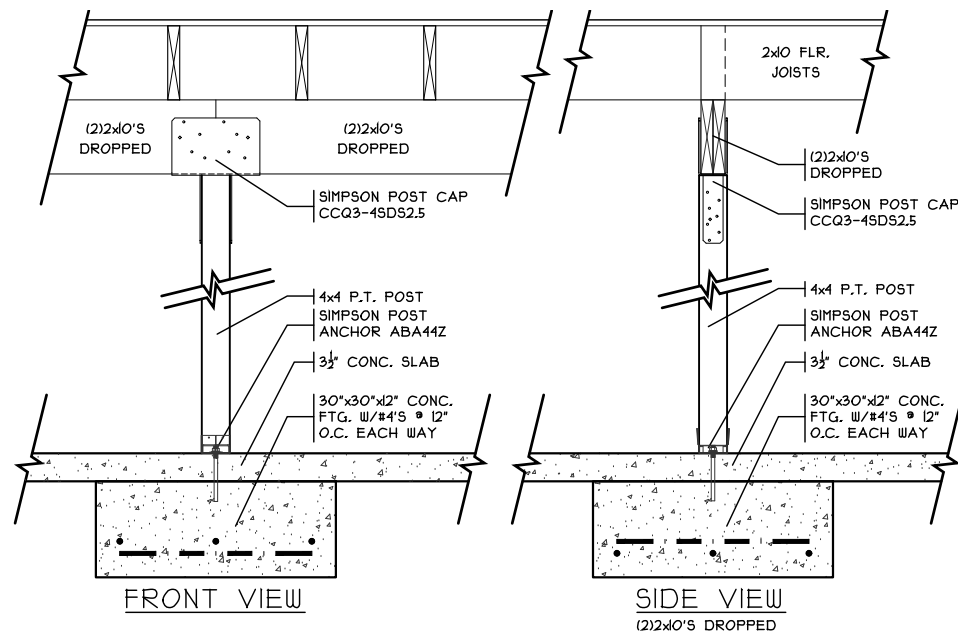


POST CONNECTION DETAIL

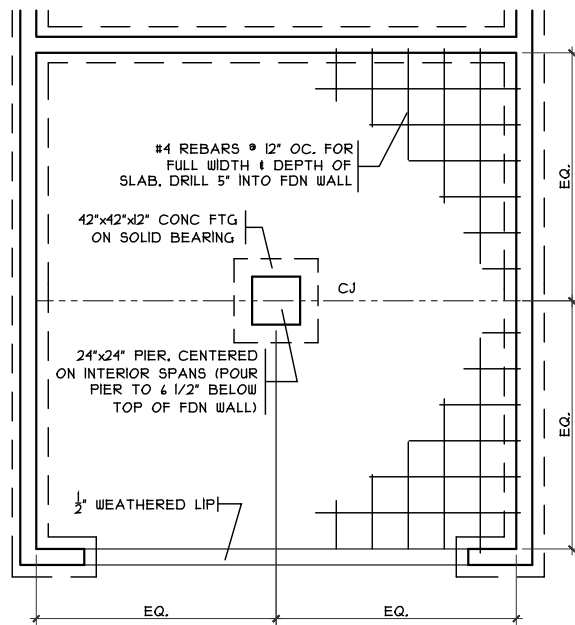


# GRADE BM DETAIL

SCALE: 1/8" = 1'-0"

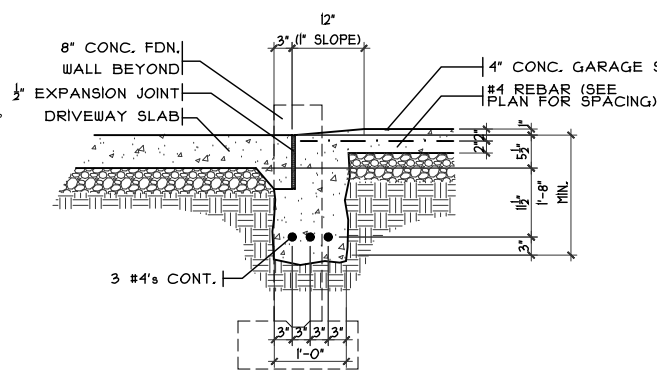


SECTION  
GARAGE DOOR GRADE BM  
SCALE: 3/8" = 1'-0"

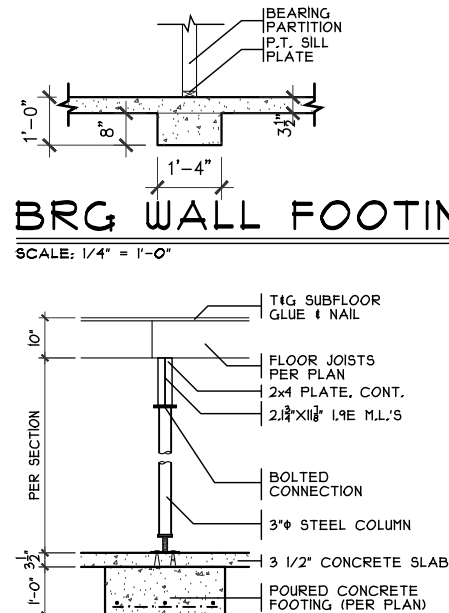


COLUMN DETAIL

SCALE: 1/8" = 1'-0"

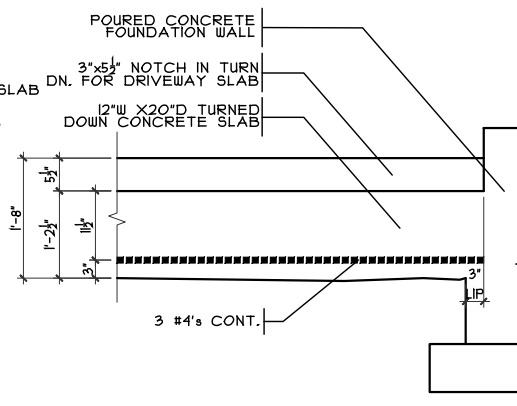


ELEVATION

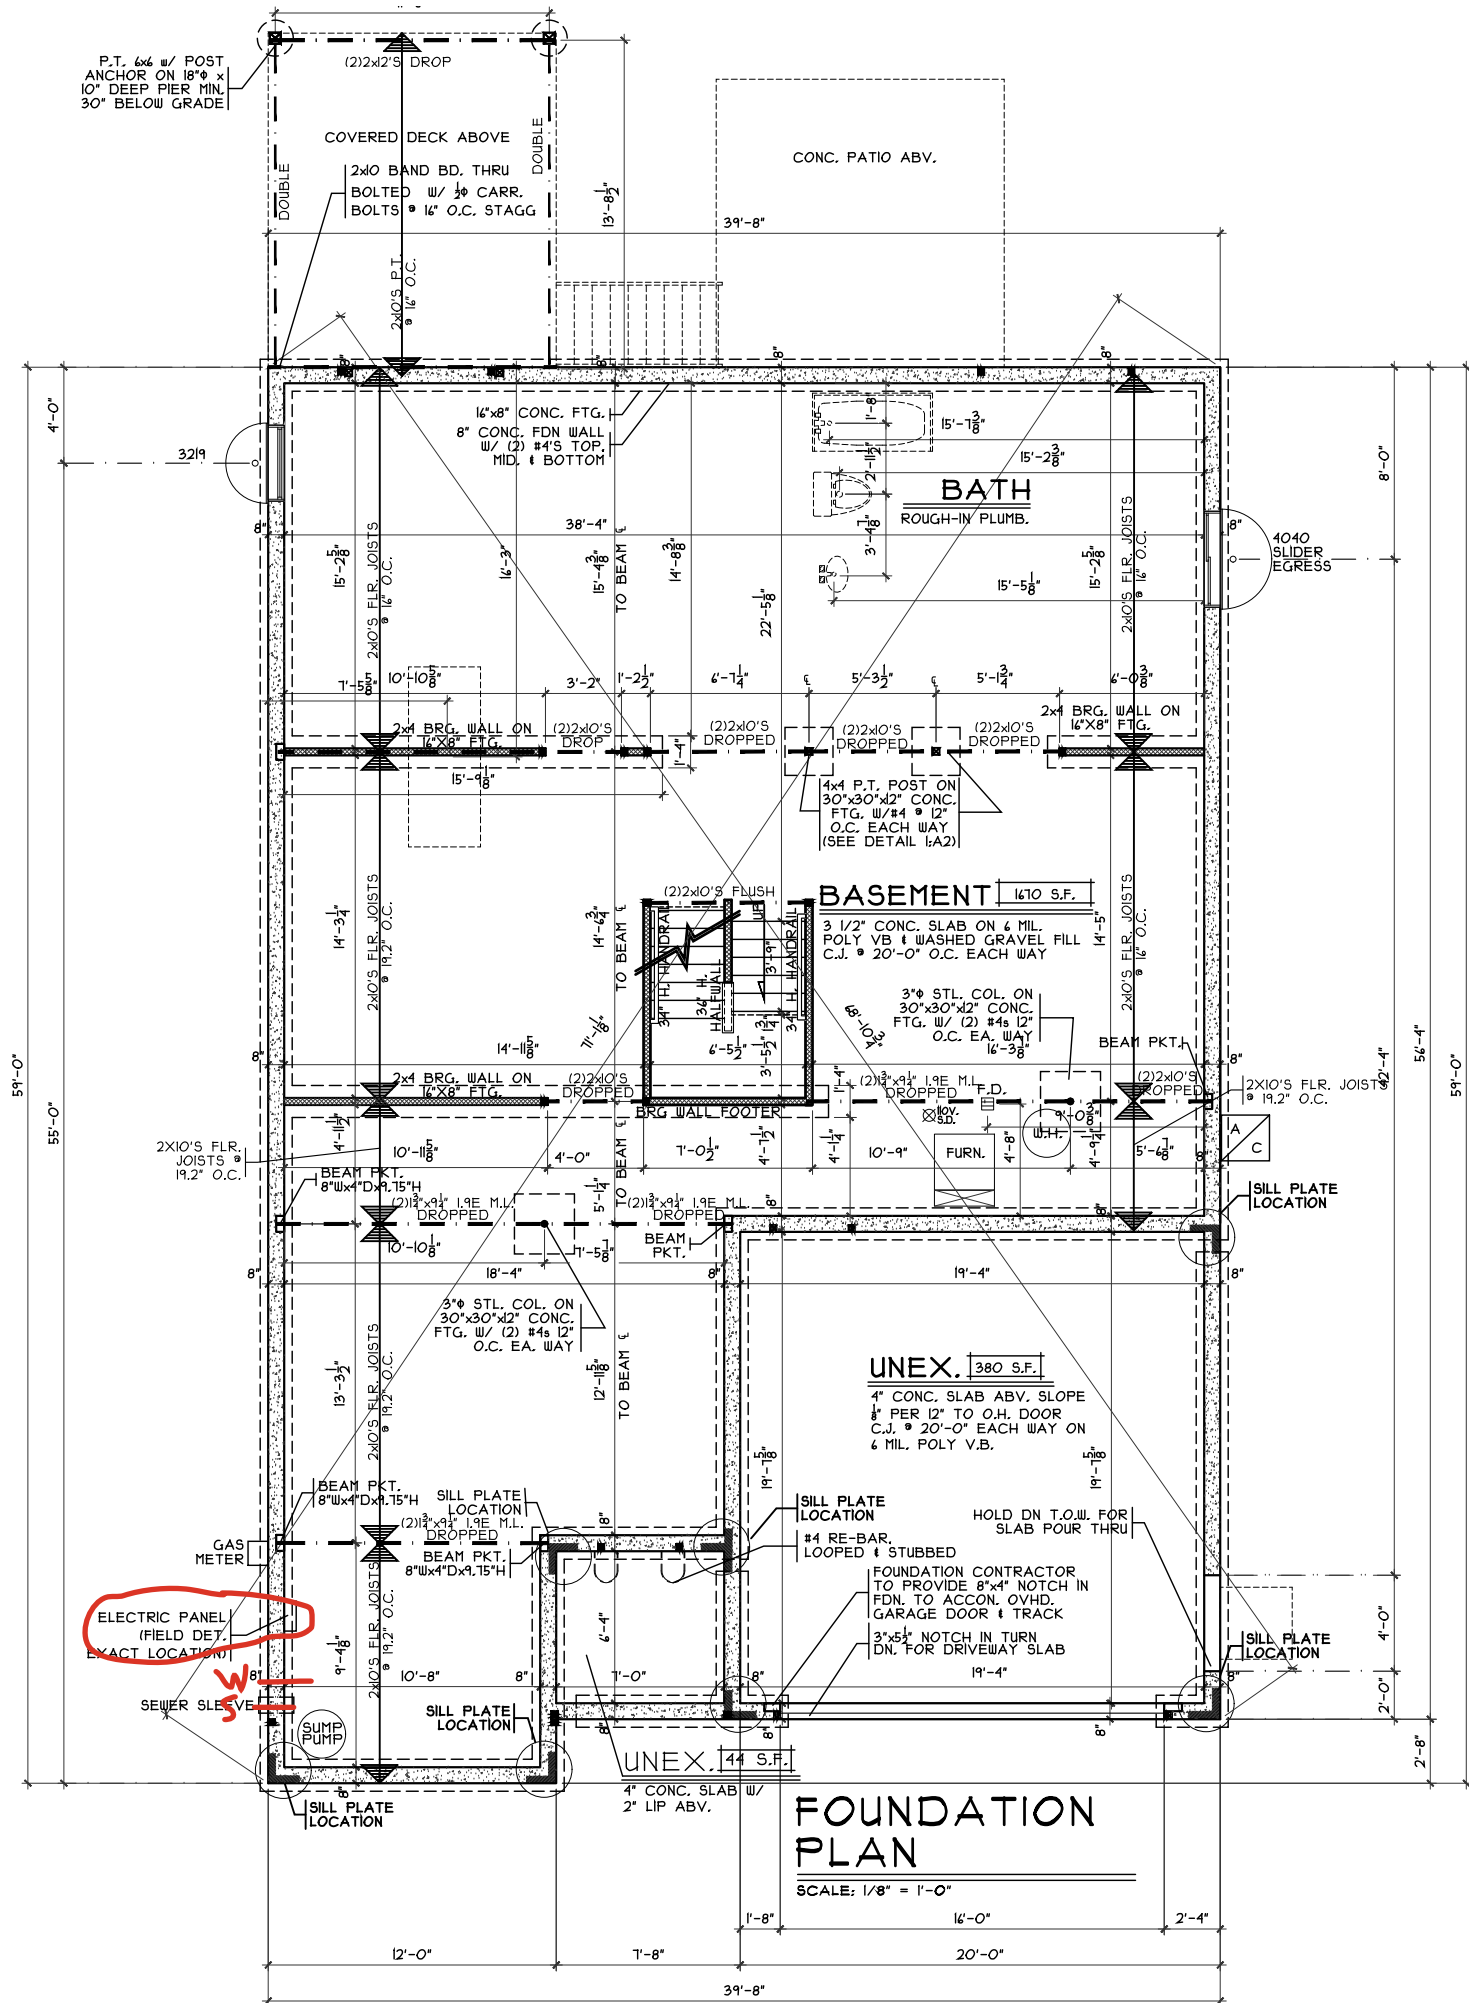

FOUNDATION  
PLAN

SCALE: 1/8" = 1'-0"

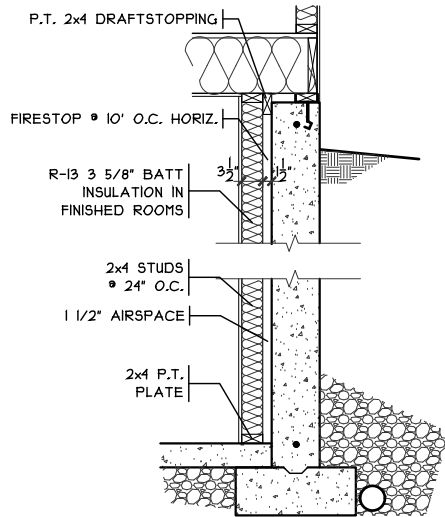


FIN. LL WALL DETAIL

SCALE: 3/8" = 1'-0"

Elec. →

W

S

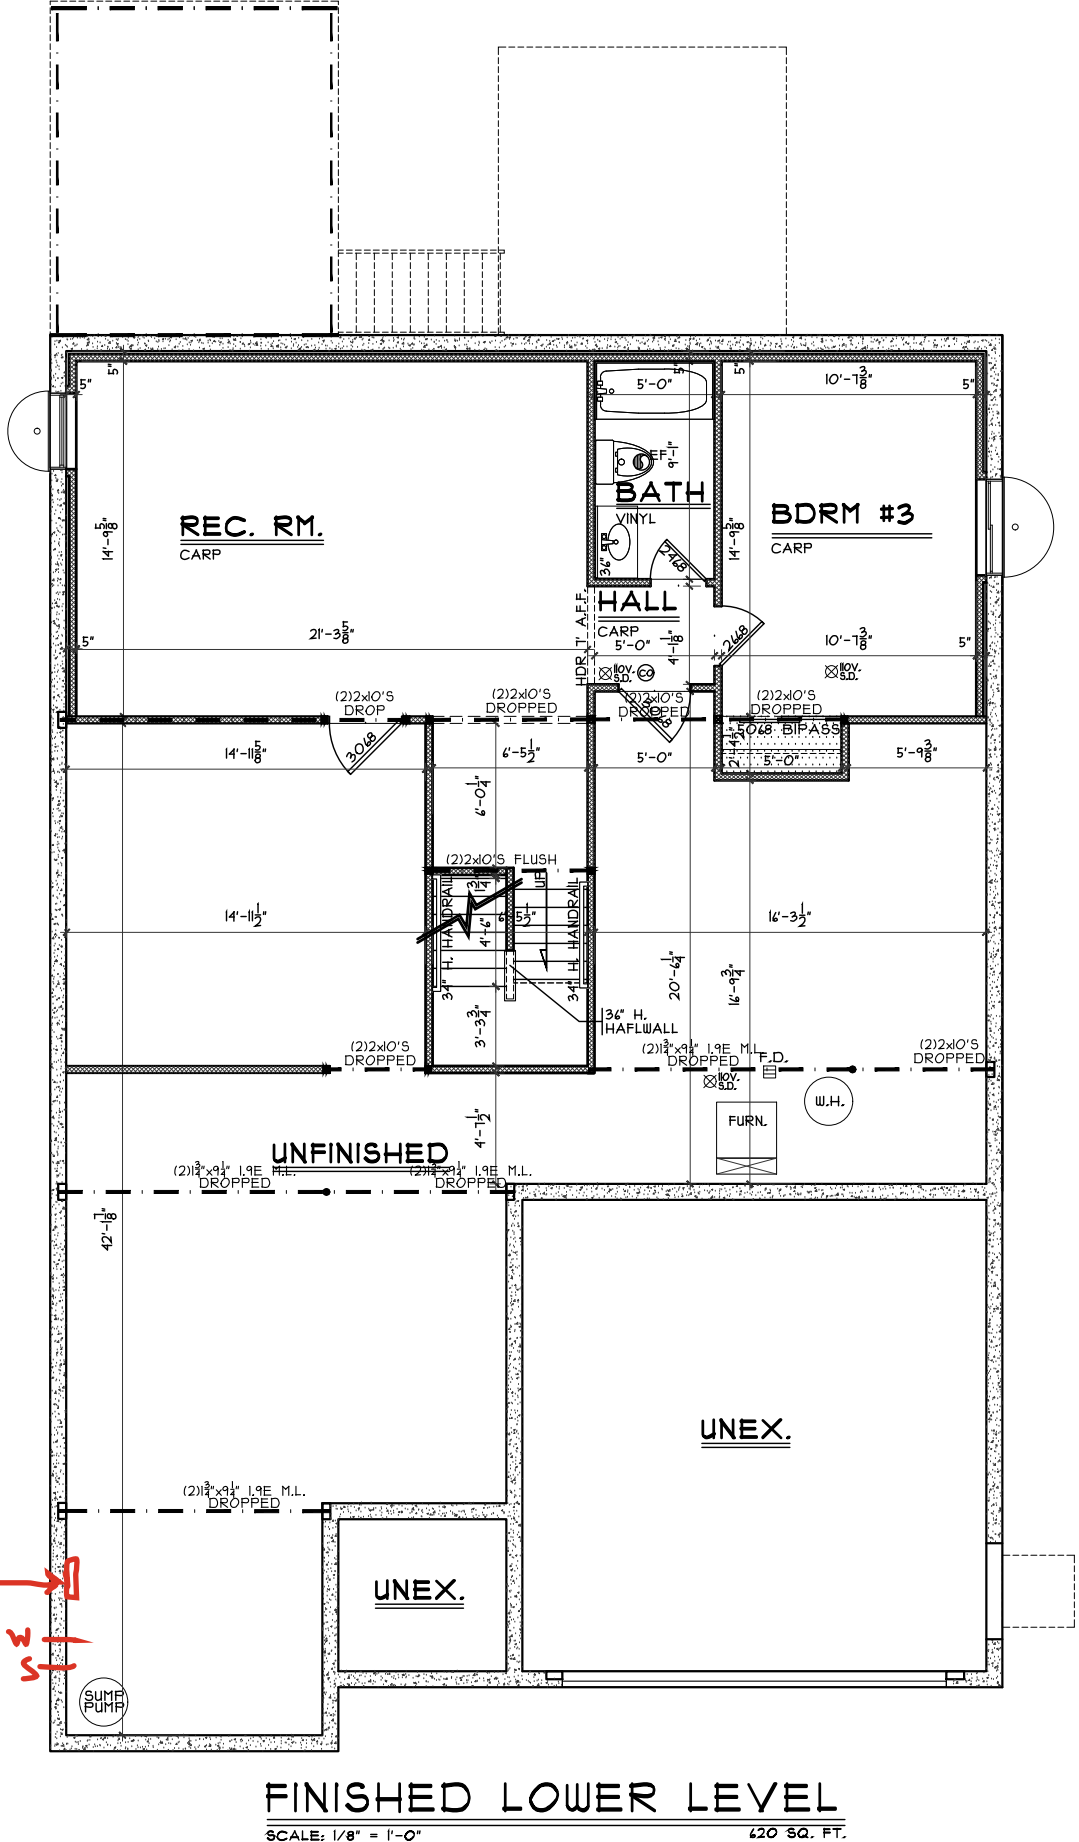

CRISTO HOMES

7894-A Tyens Place Blvd.  
West Chester, OH 43081  
513.755.0770 • www.cristohomes.com

Plan: Mayfair II

Date : 10.10.2024

Drawn: SDG

Scale : As Noted

Revised: 12.2.2024

Sheet : 4 of 8

Finished Lower Level

Prestige - TG-313

Proposed Residence:

Myers, James

420 Red Maple Lane

Timber Glen Lot 313

Mayfair II - B2 - Vinyl

Wilmington

Clinton County

Issue Dates

Review

A2a

